






MAIN VISUALIZATION

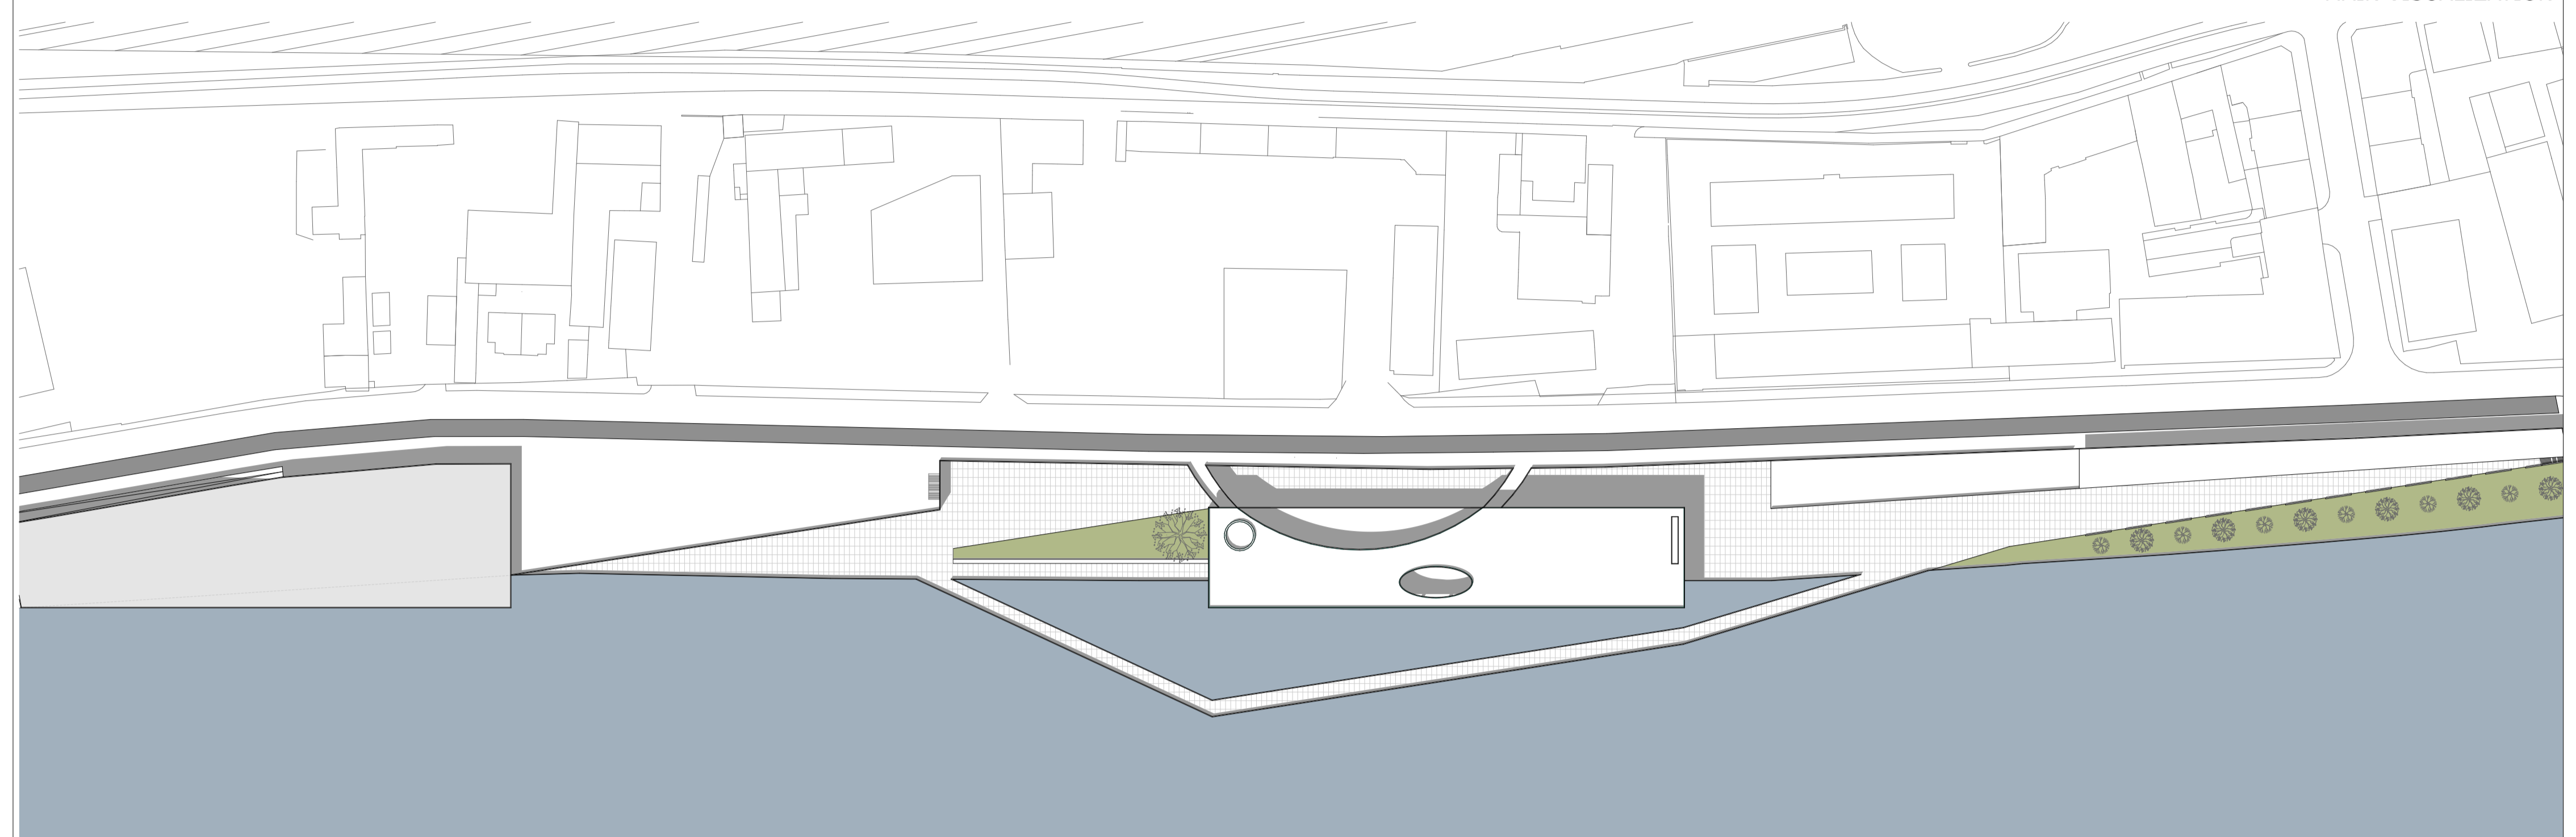


SITE PLAN 0 10 20 30

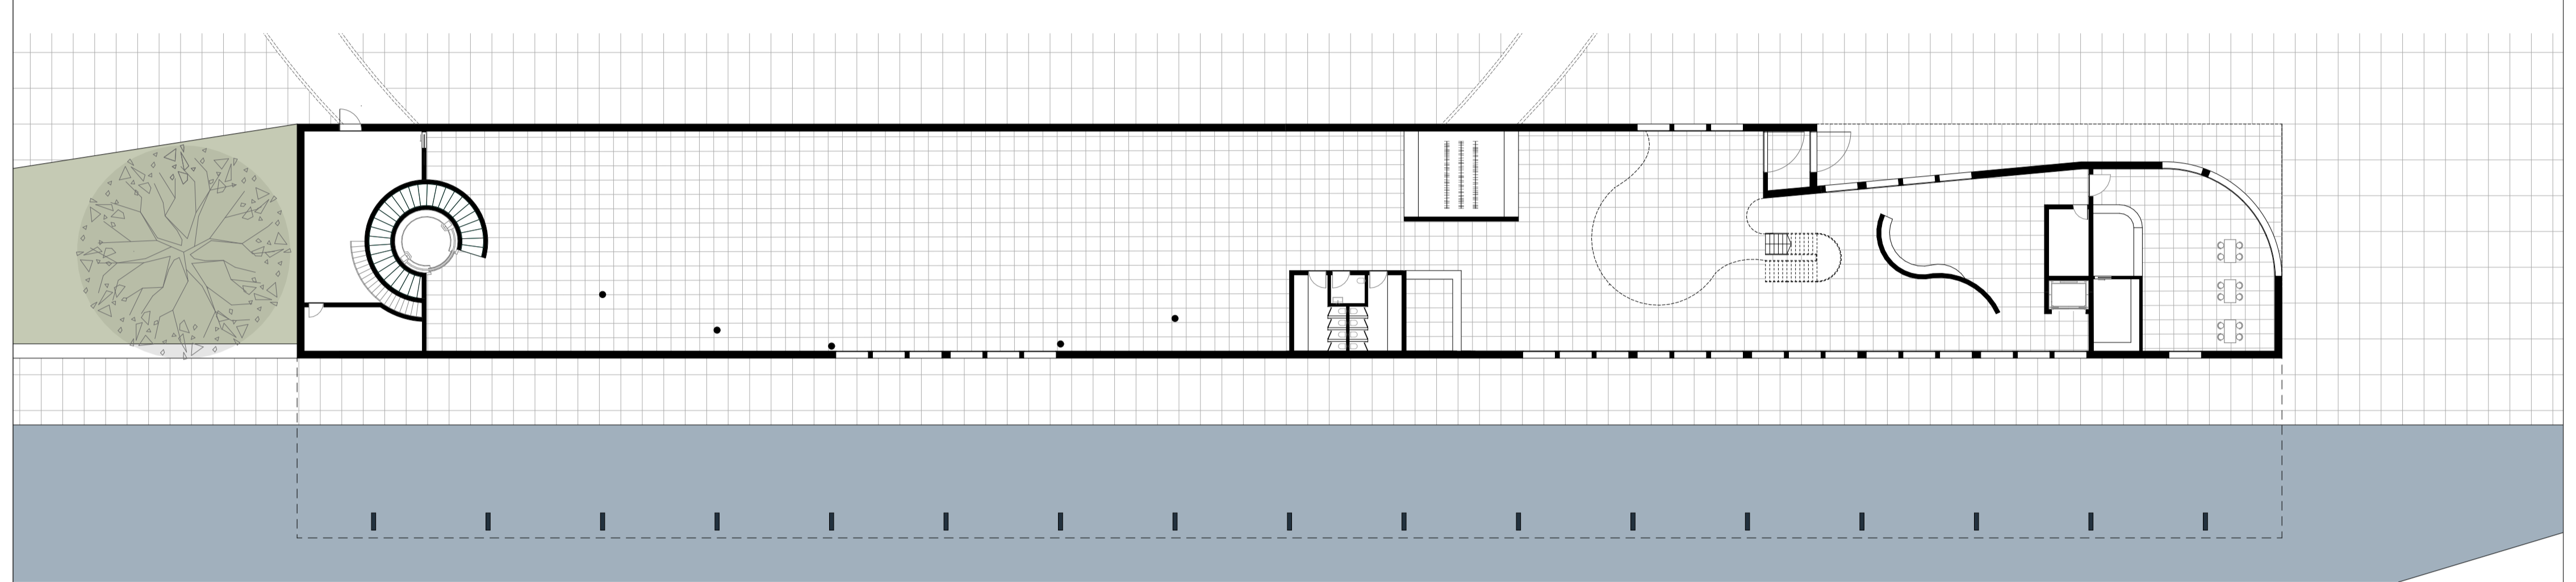


GROUND FLOOR PLAN -5.000M 0 5 10

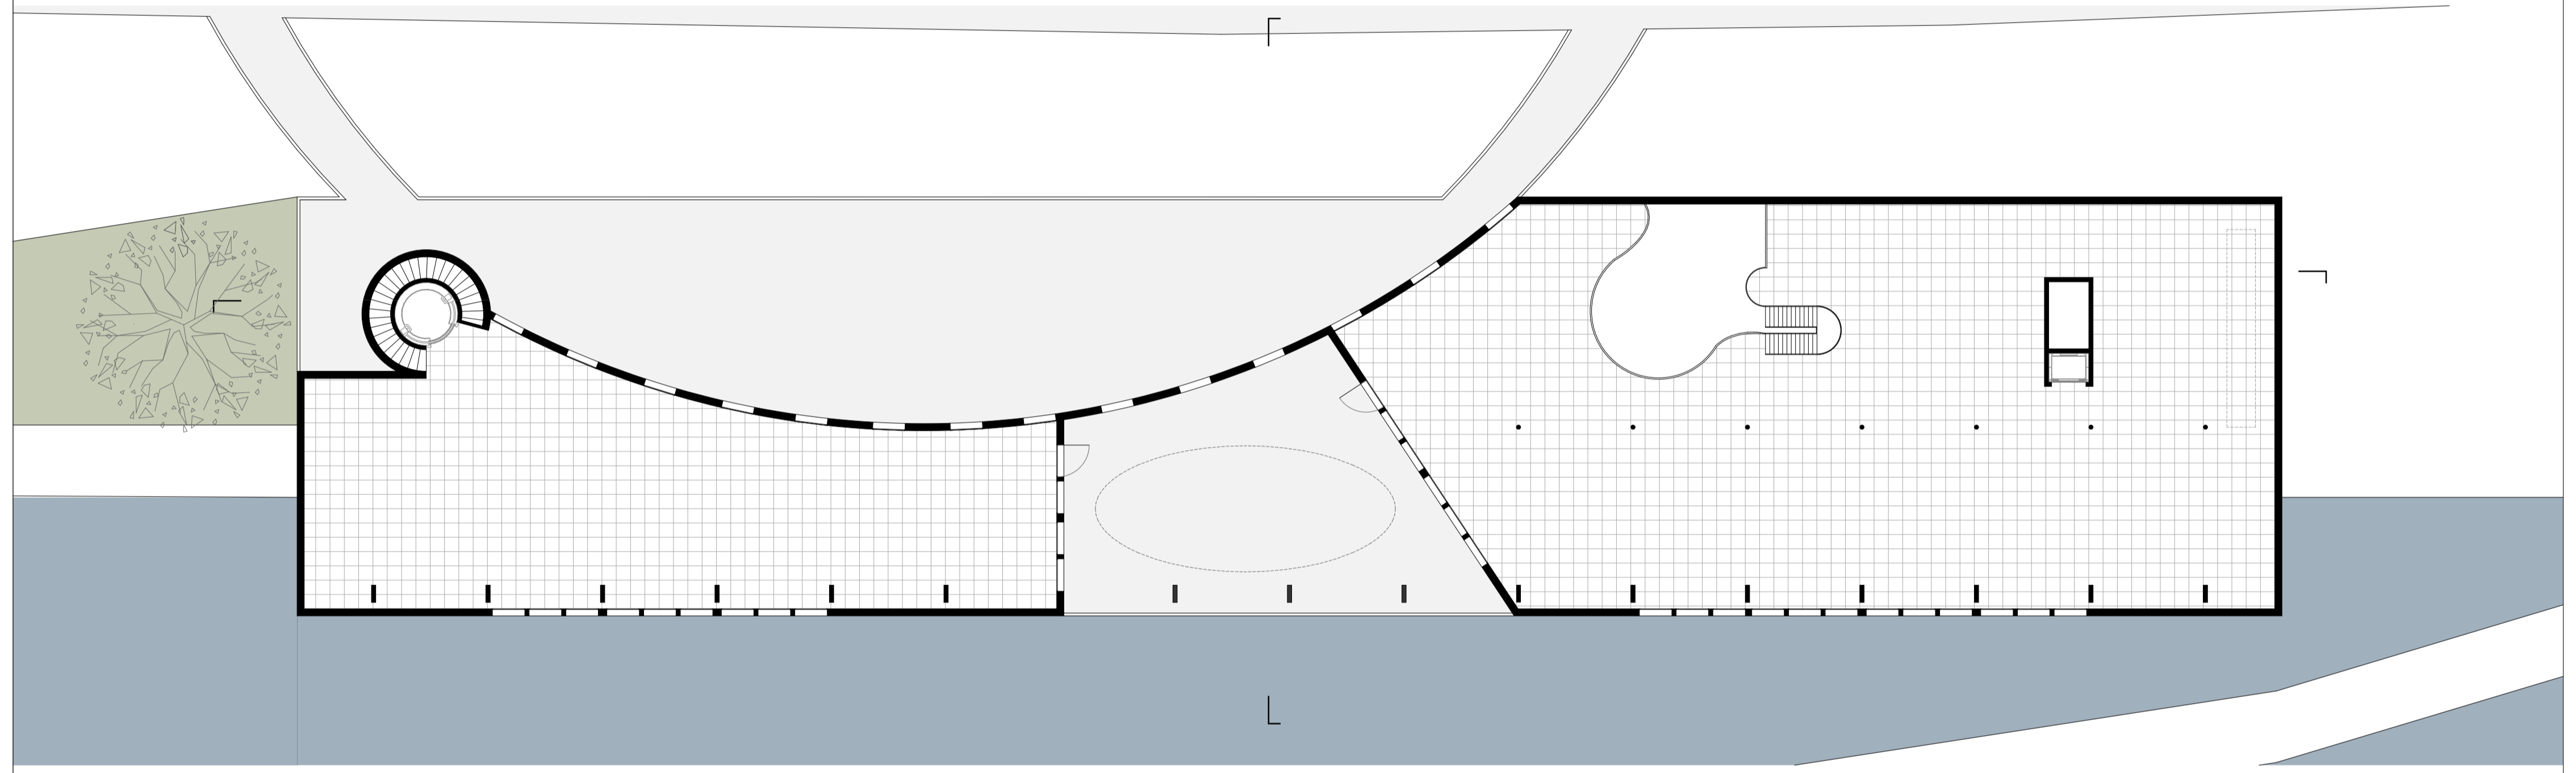

1ST FLOOR PLAN 0M - STREET LEVEL 0 5 10

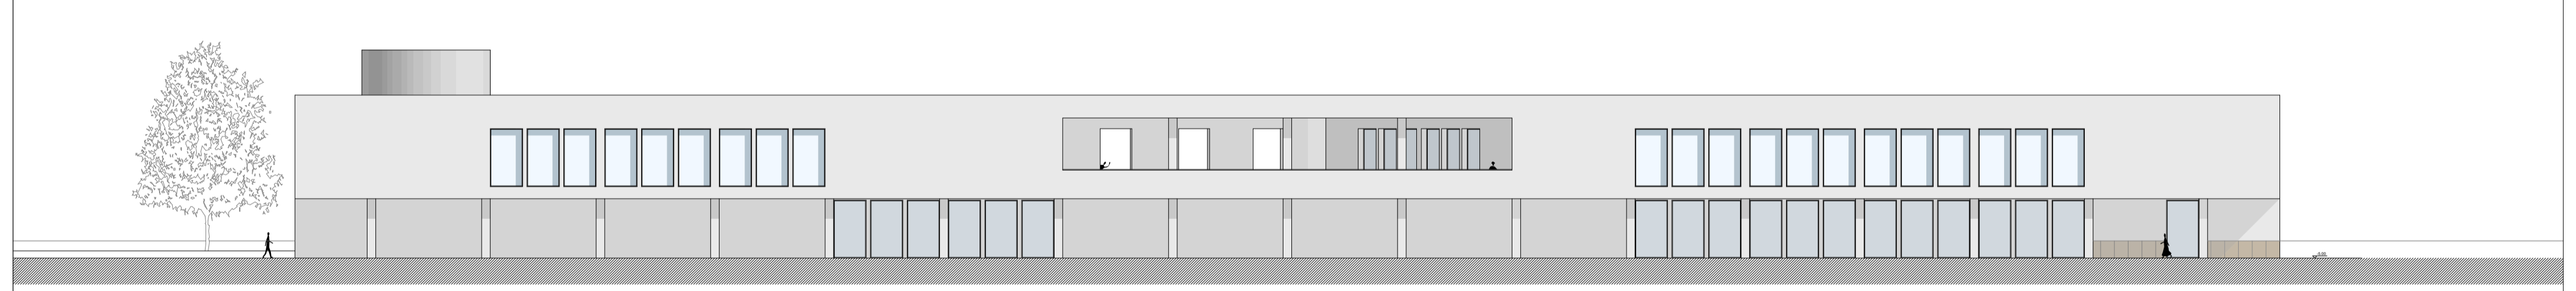

EAST FACADE 0 5 10

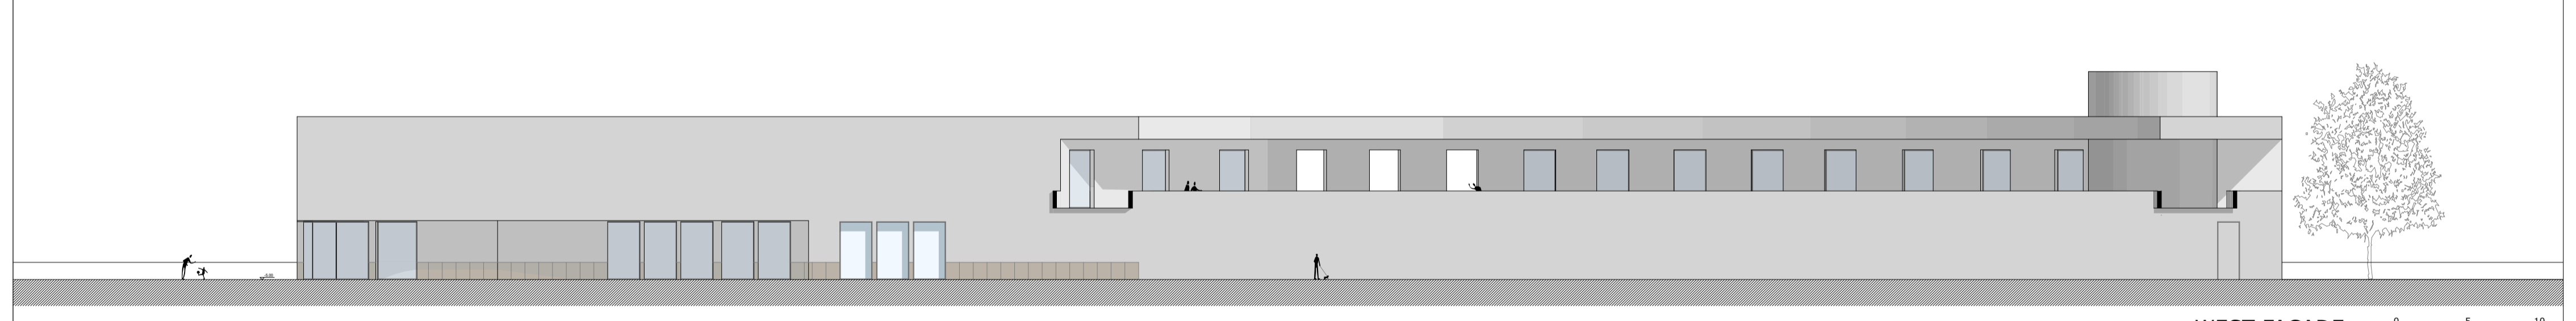


WEST FACADE 0 5 10




SOUTH FACADE 0 5 10


NORTH FACADE 0 5 10

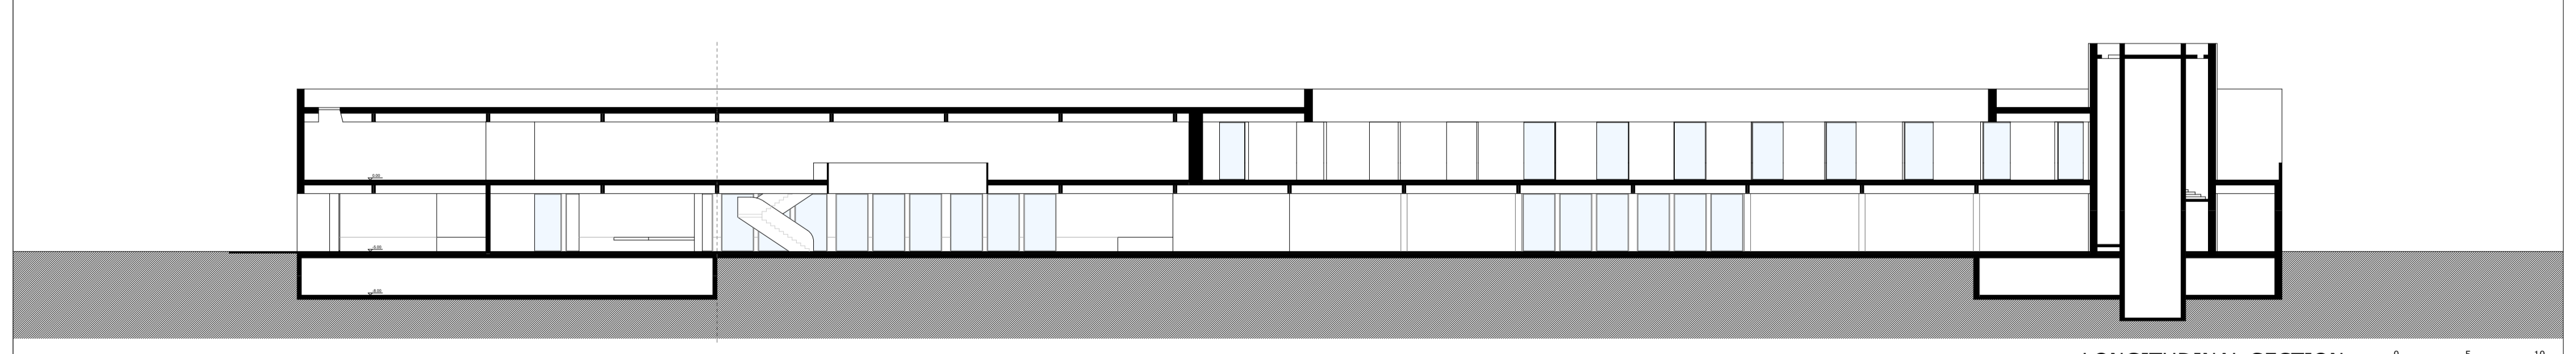

LONGITUDINAL SECTION 0 5 10

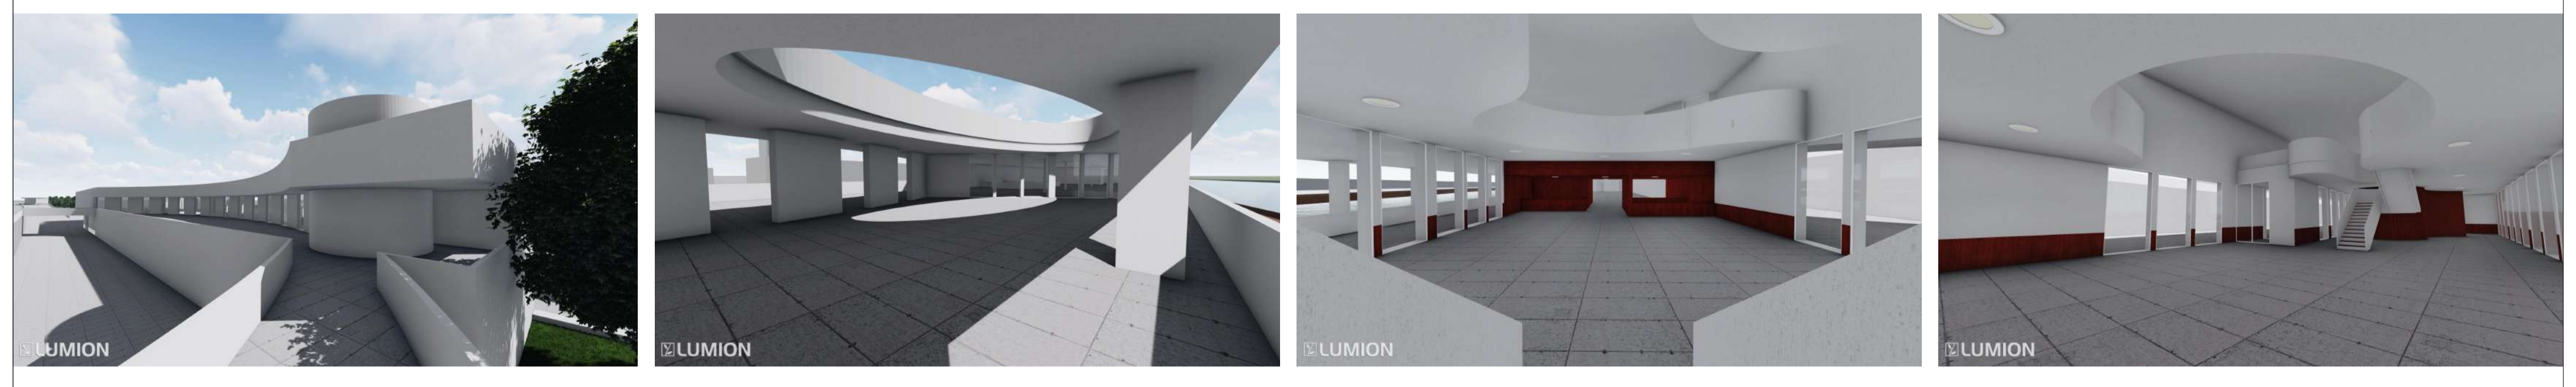

VISUALIZATIONS

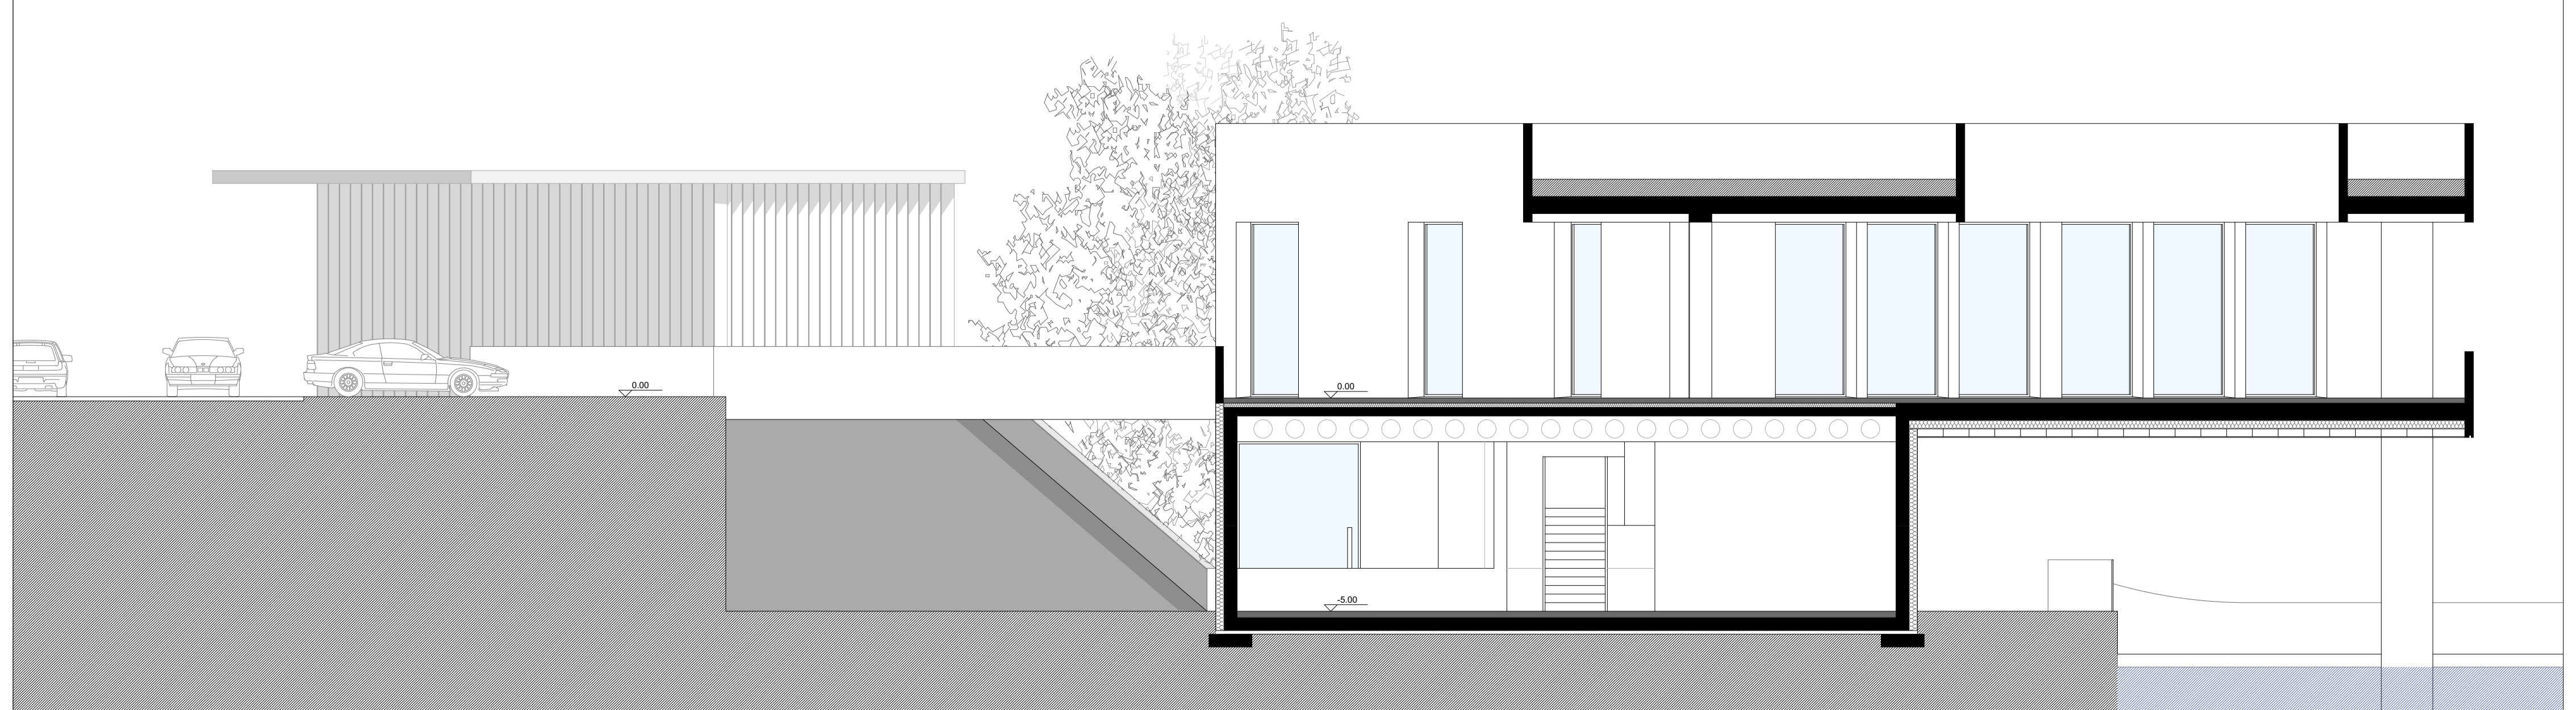

CROSS SECTION SCALE: 1:100