




Building concept

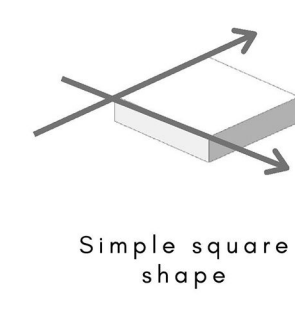


Simple square shape

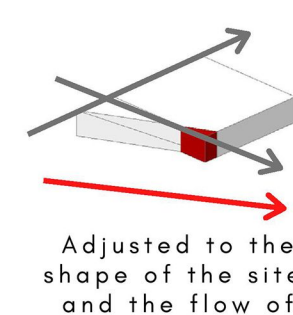


Adjusted to the shape of the site and the flow of the river

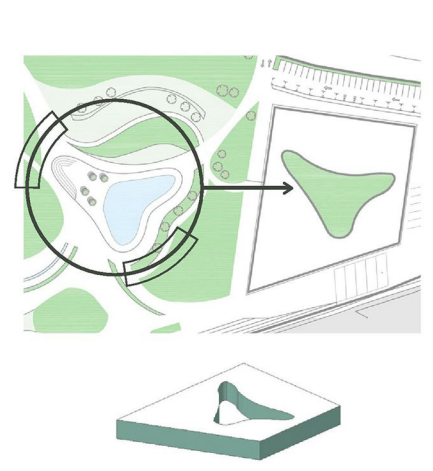

Integrating the park in the building with the organic flow and shape of the main part of the urban park

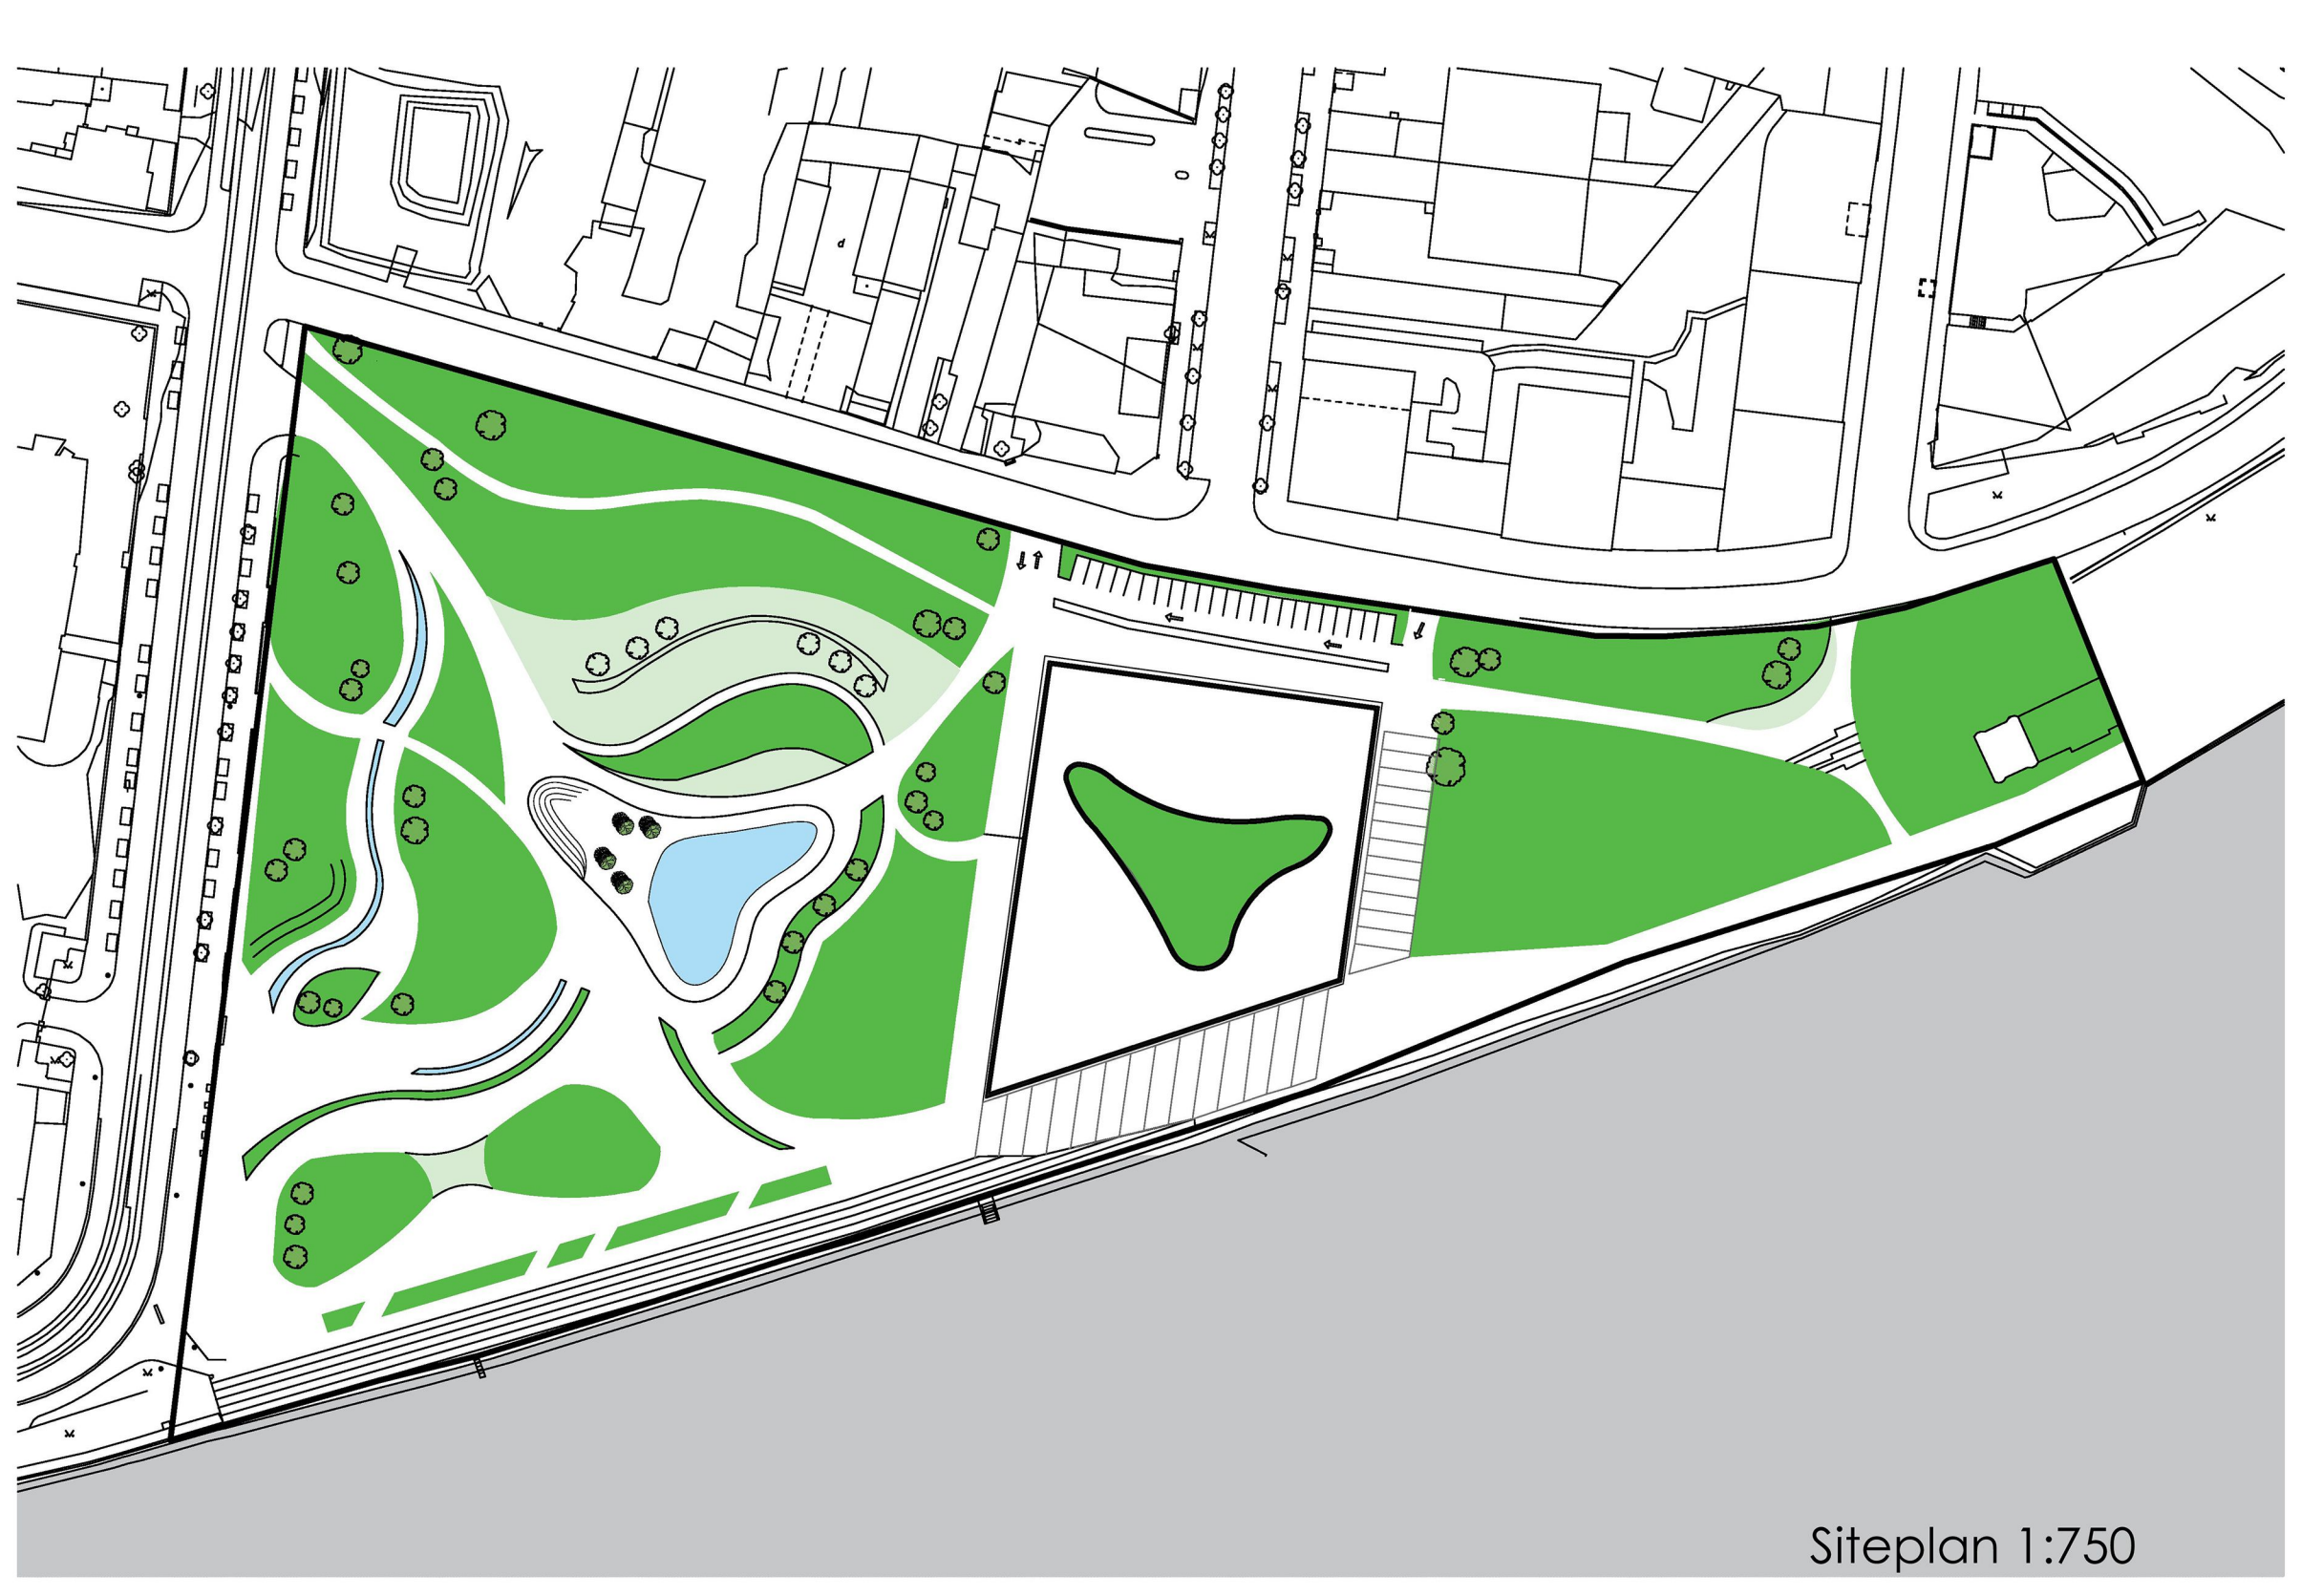


Siteplan 1:750

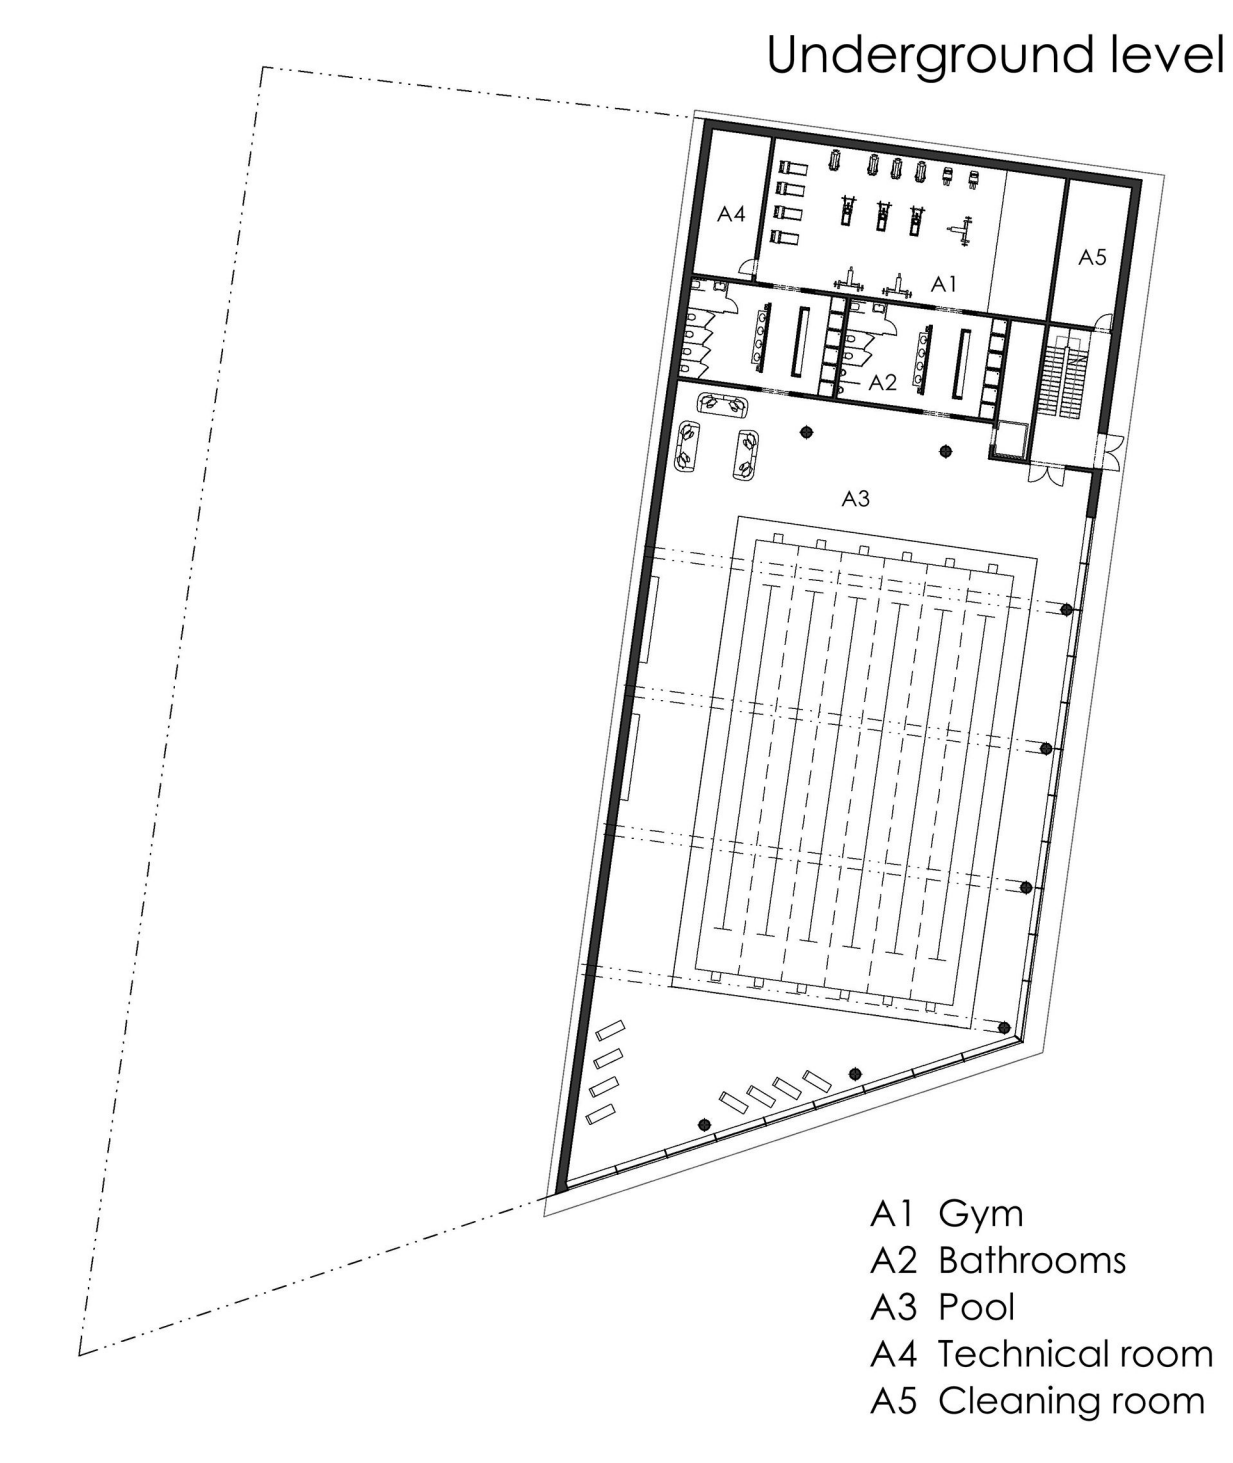


Underground level

- A1 Gym
- A2 Bathrooms
- A3 Pool
- A4 Technical room
- A5 Cleaning room

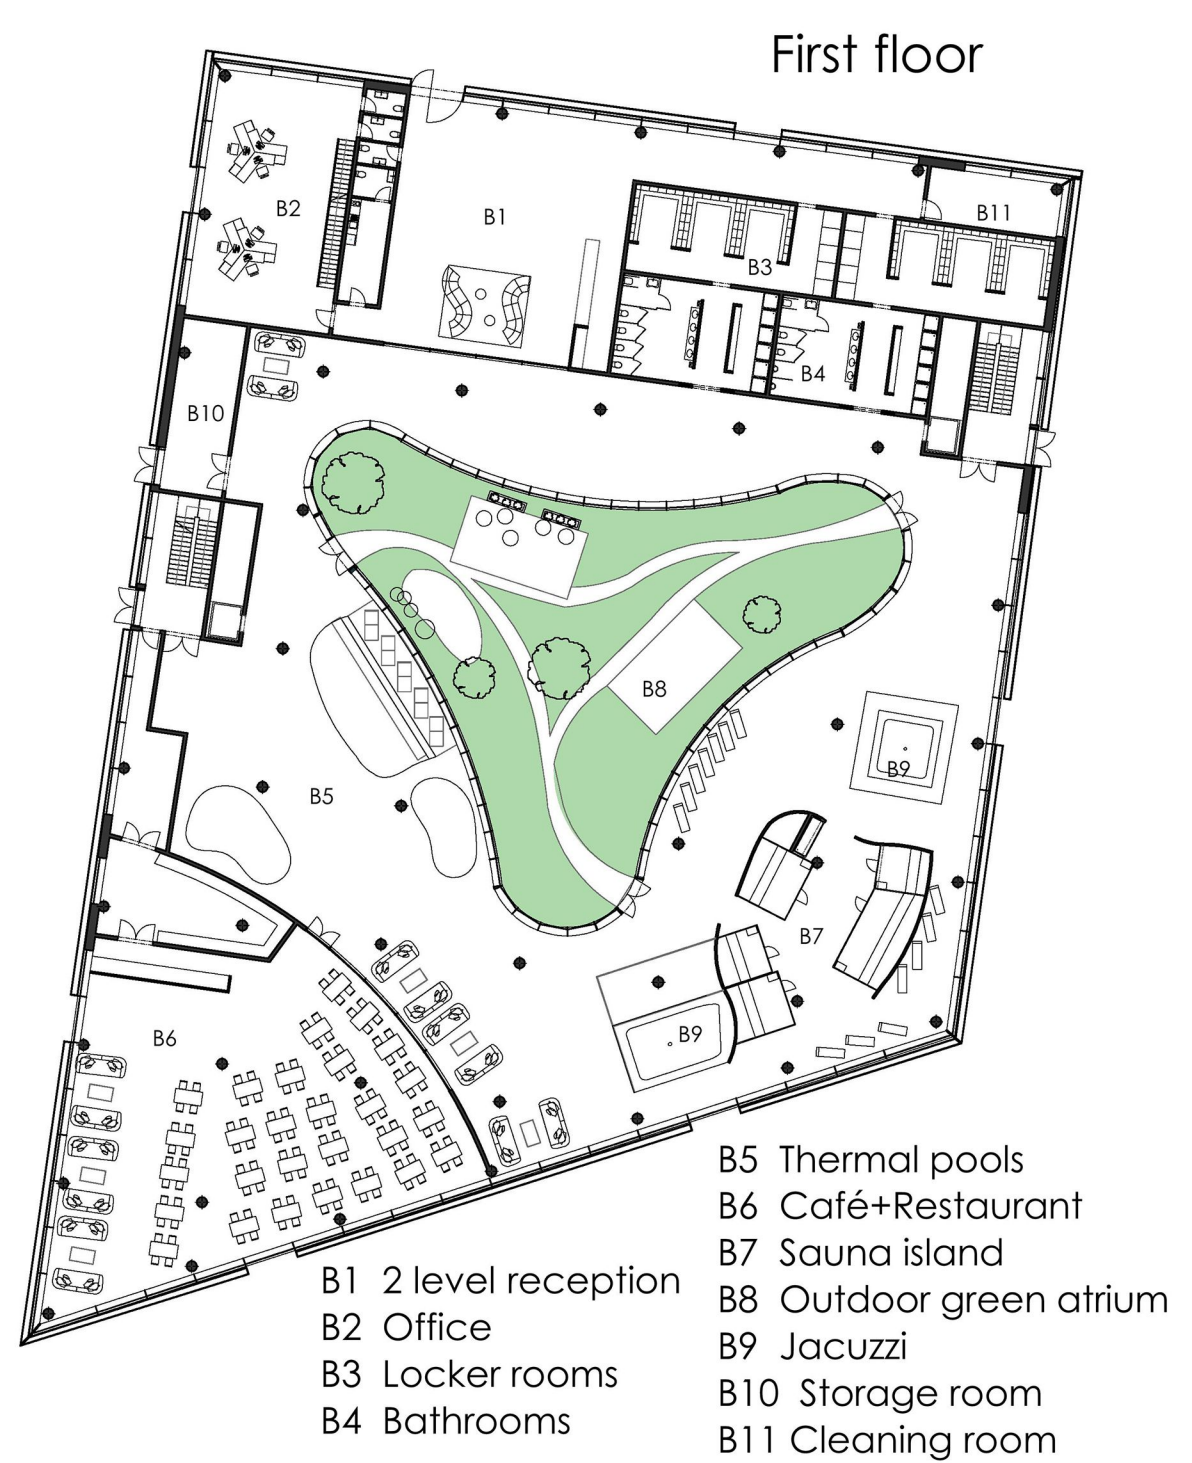

First floor


- B1 2 level reception
- B2 Office
- B3 Locker rooms
- B4 Bathrooms
- B5 Thermal pools
- B6 Café+Restaurant
- B7 Sauna island
- B8 Outdoor green atrium
- B9 Jacuzzi
- B10 Storage room
- B11 Cleaning room

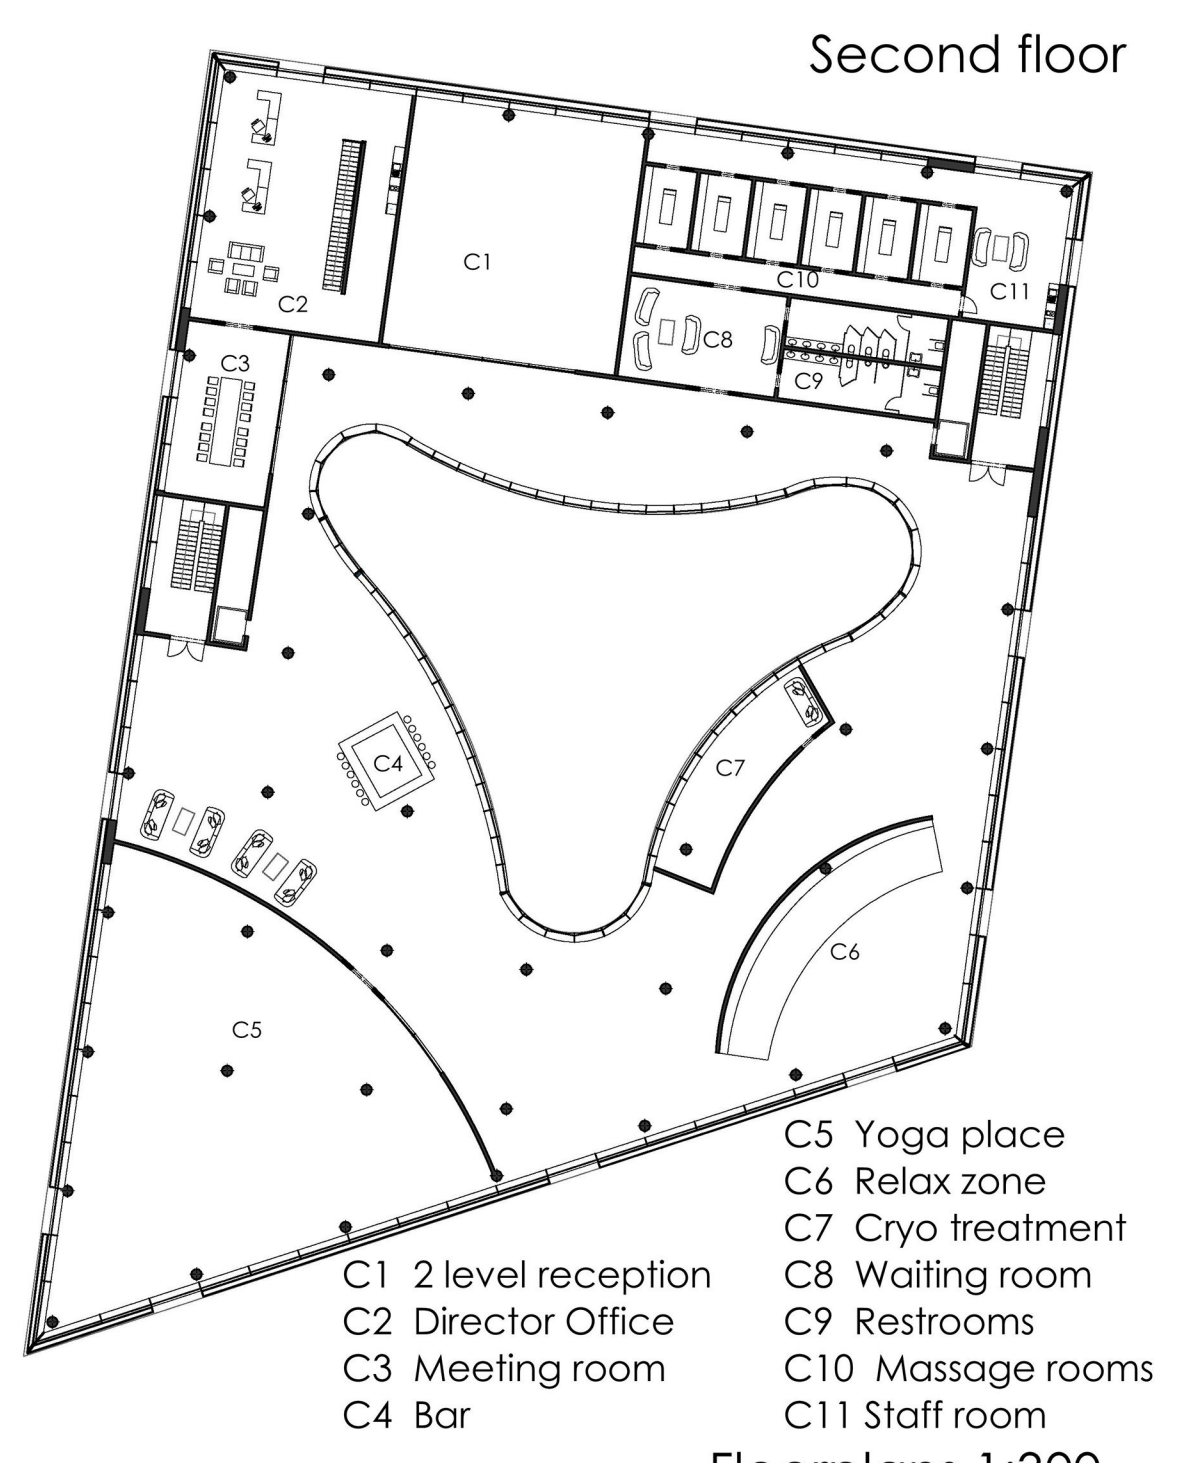


Second floor

- C1 2 level reception
- C2 Director Office
- C3 Meeting room
- C4 Bar
- C5 Yoga place
- C6 Relax zone
- C7 Cryo treatment
- C8 Waiting room
- C9 Restrooms
- C10 Massage rooms
- C11 Staff room


Floorplans 1:300

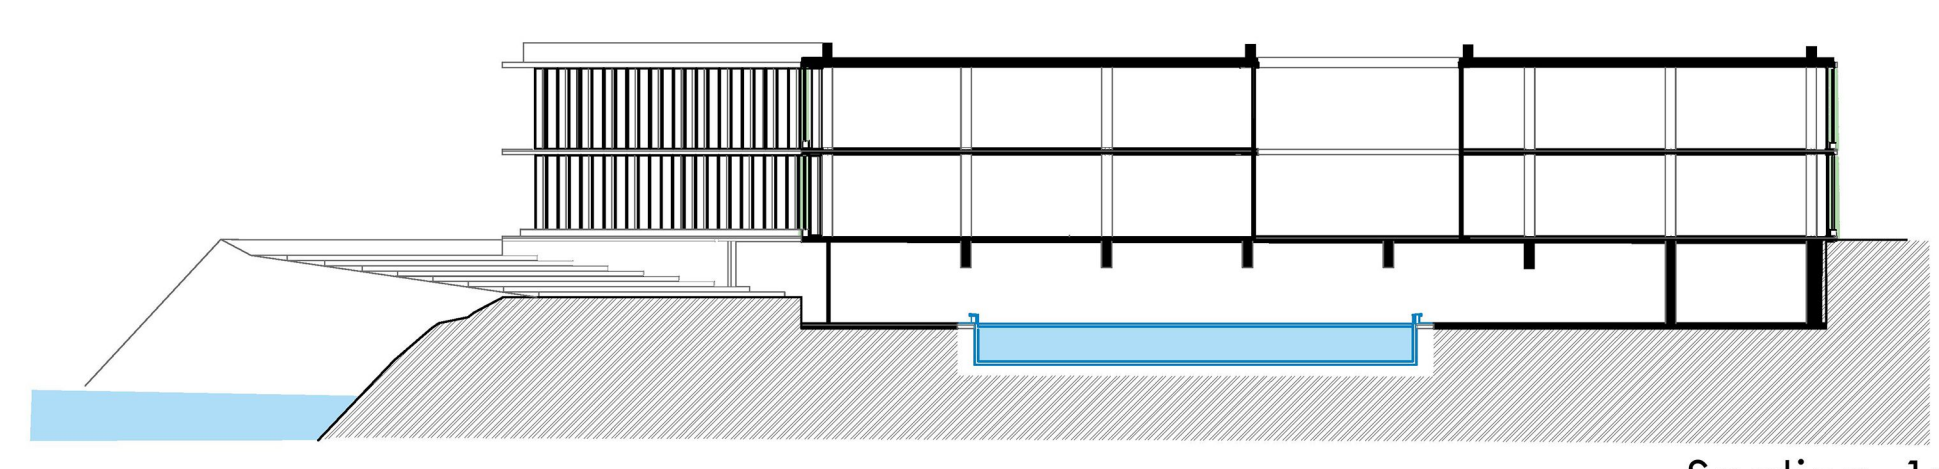


Section 1:300

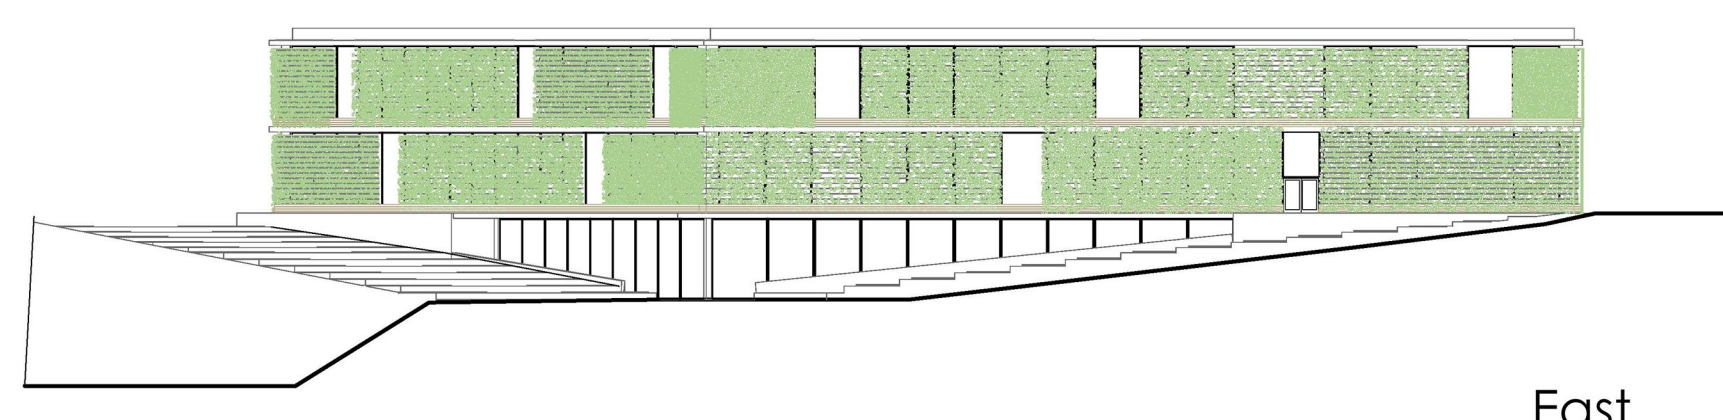

East

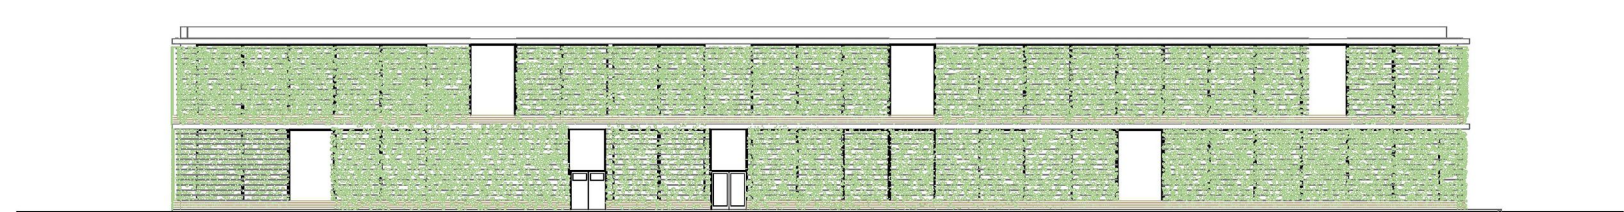

West

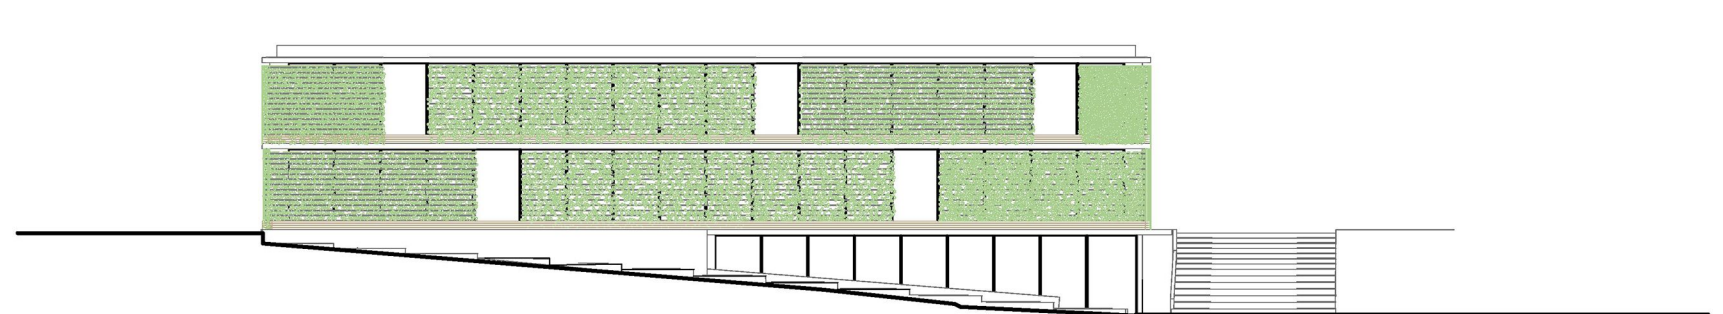

South



North Elevations 1:300

