


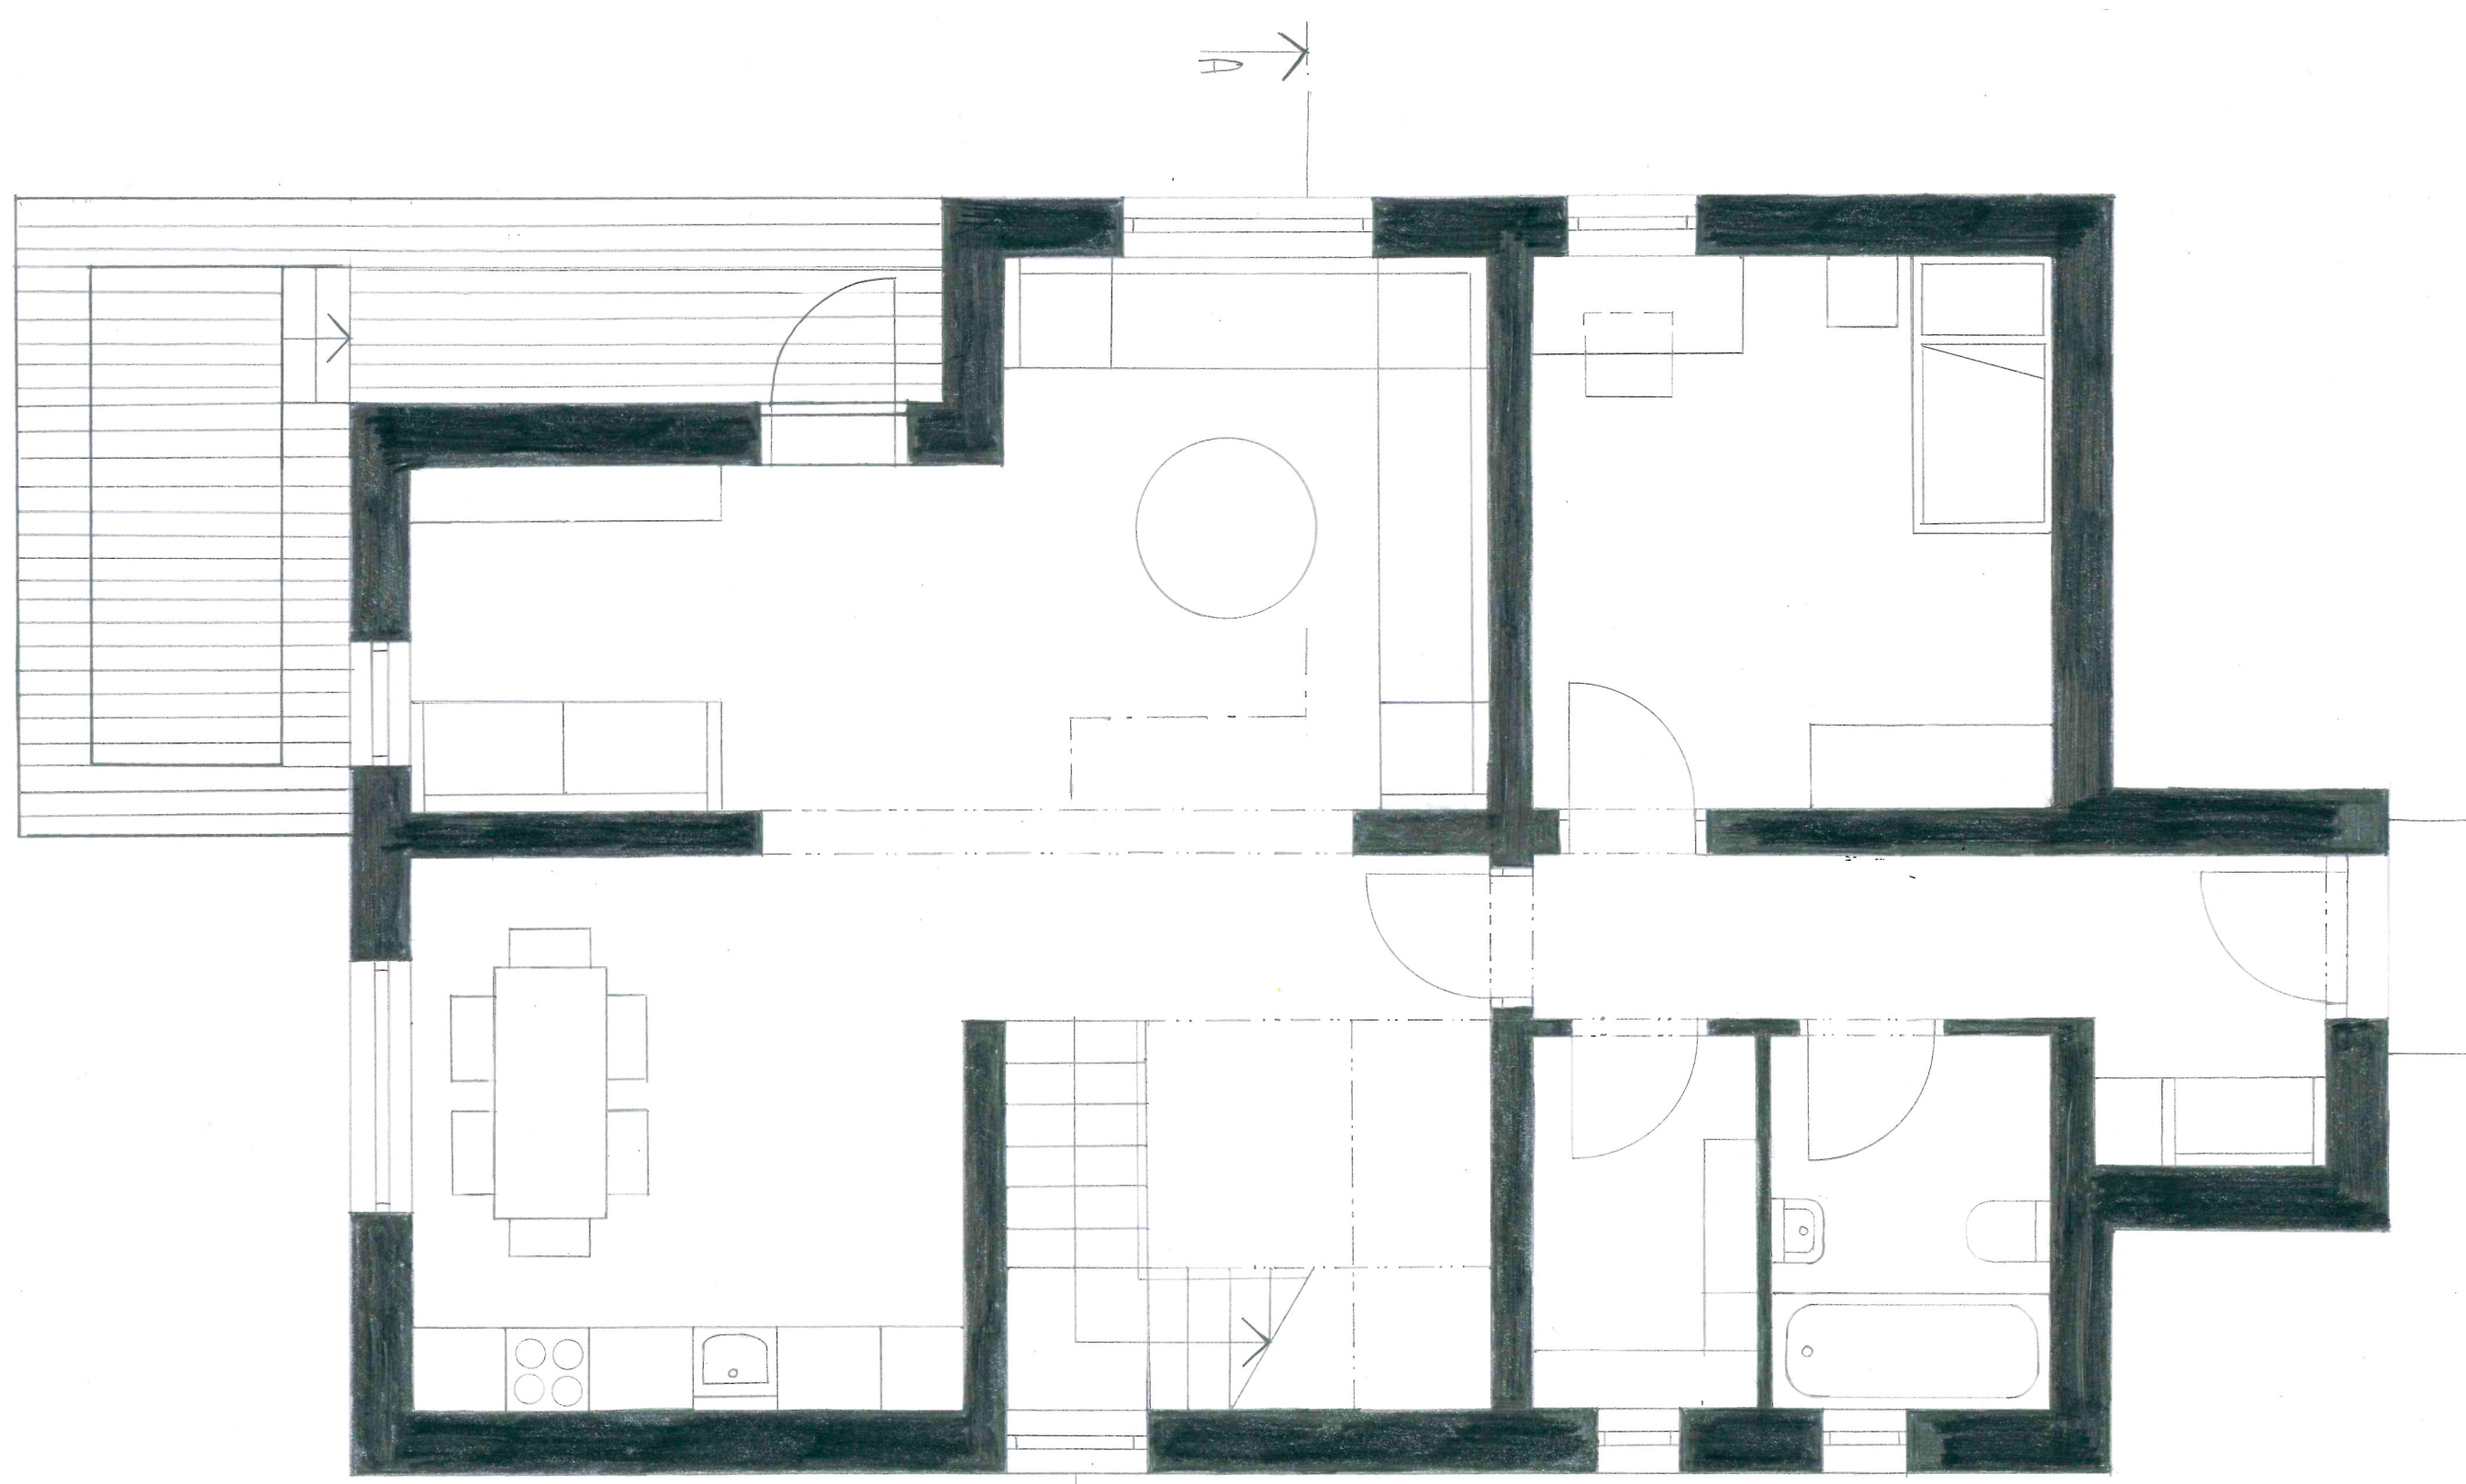
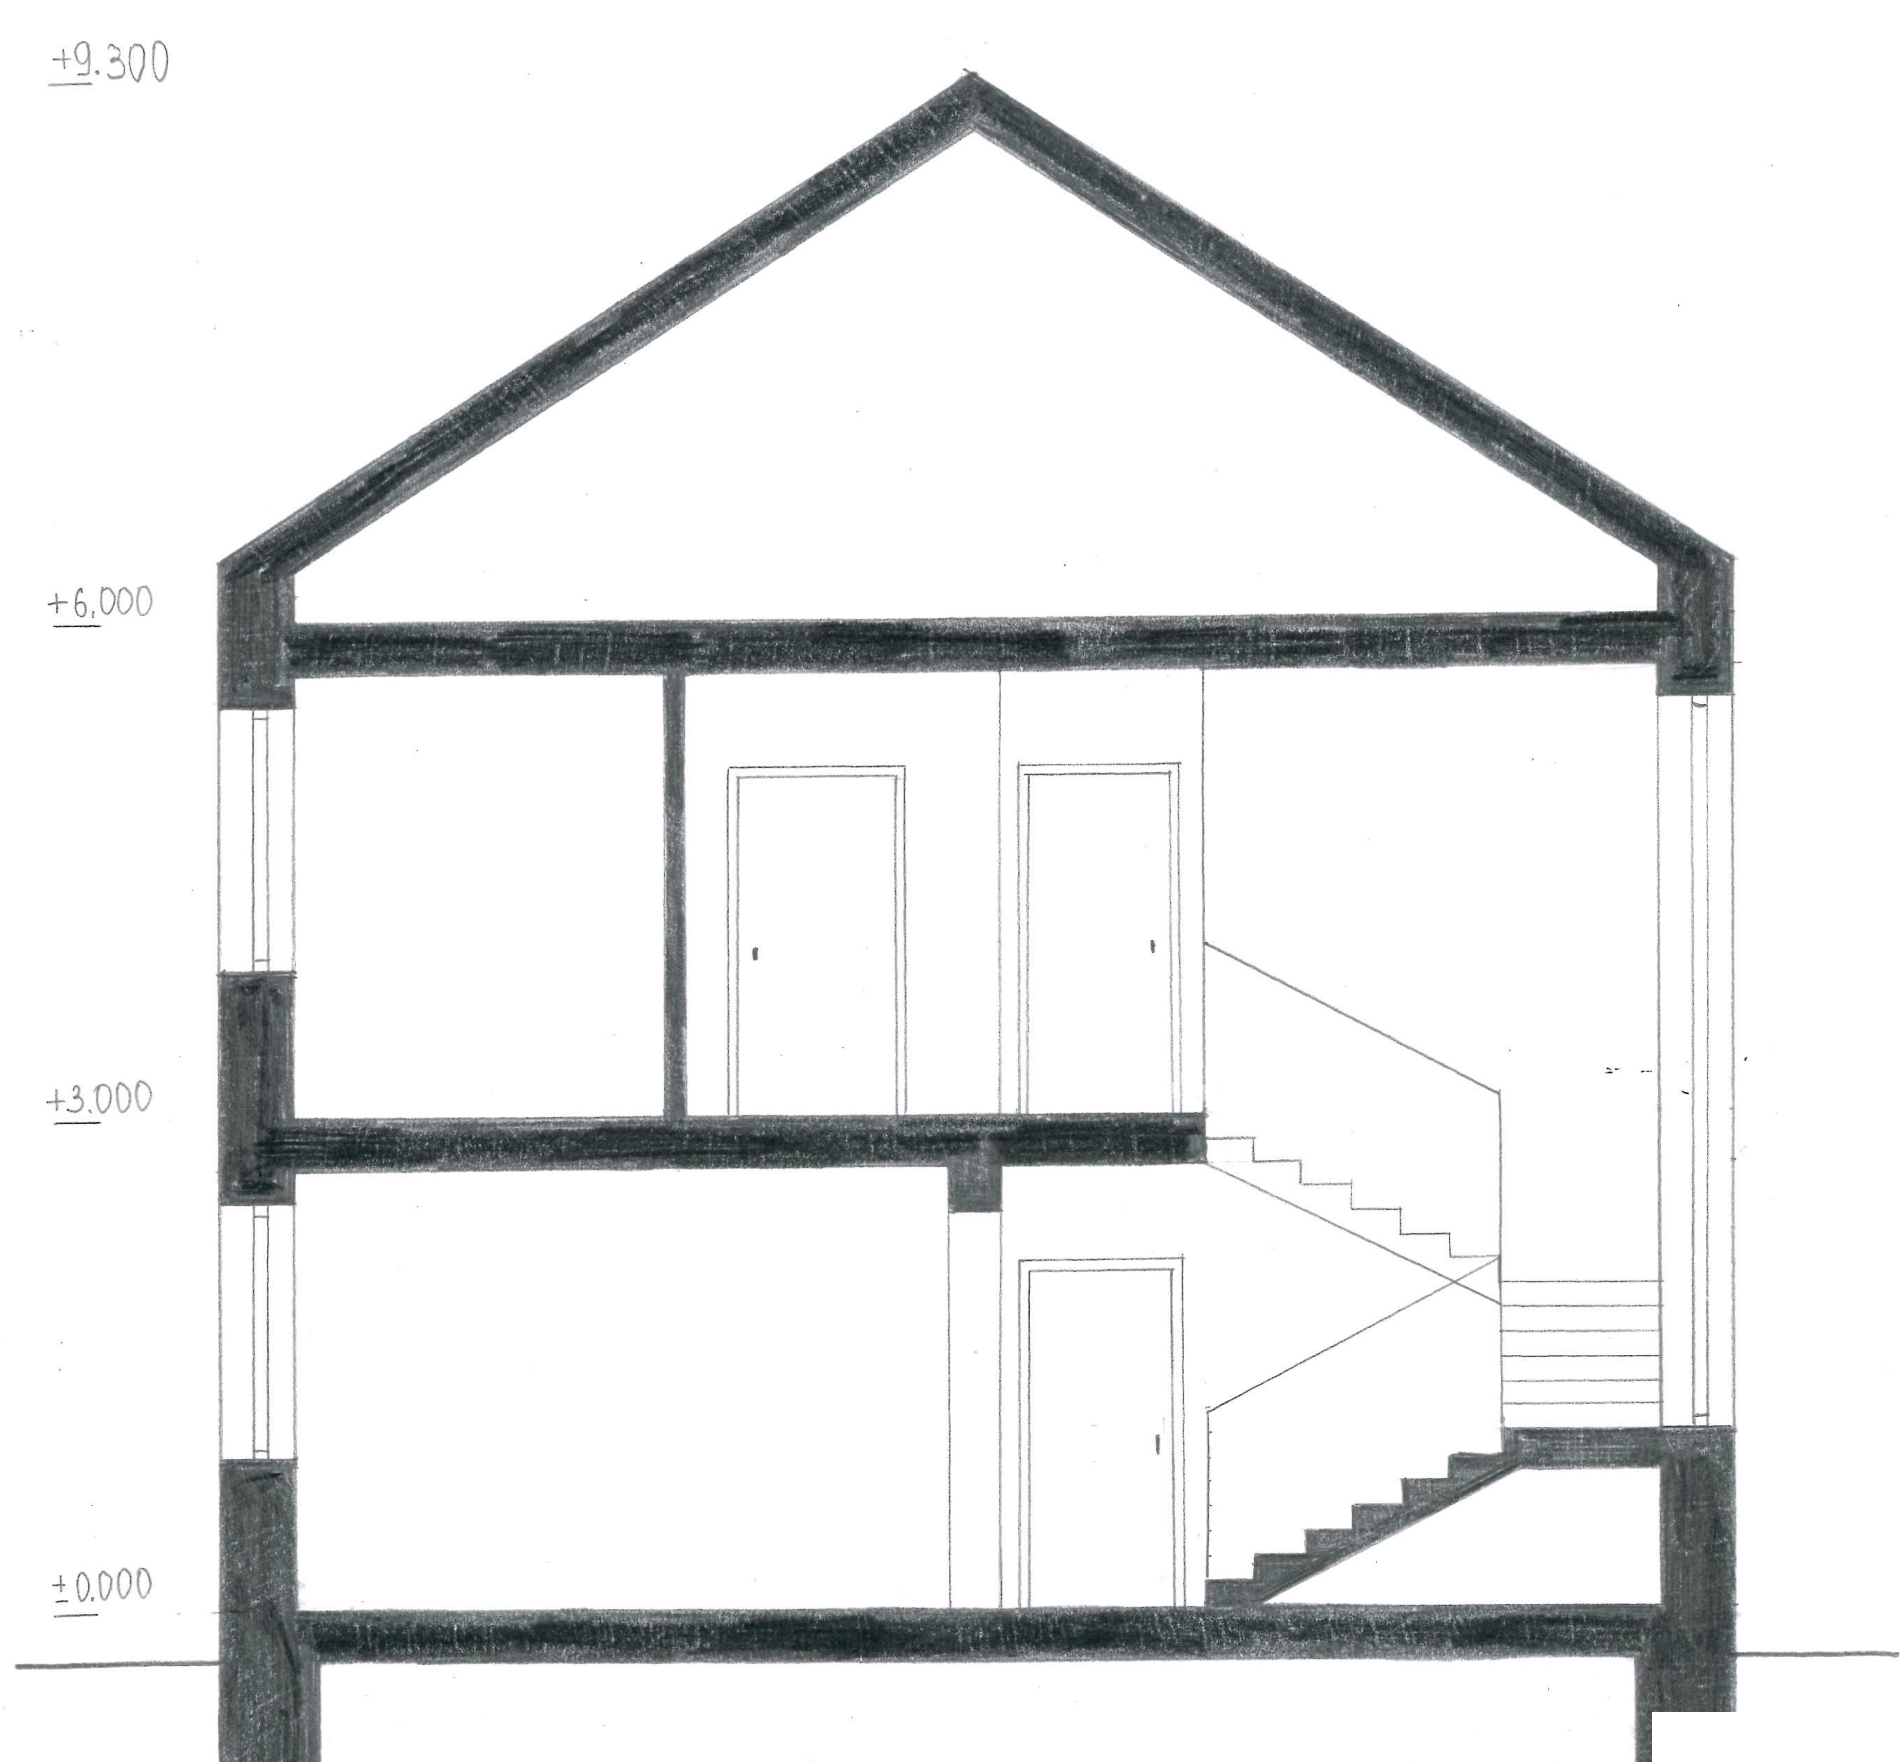


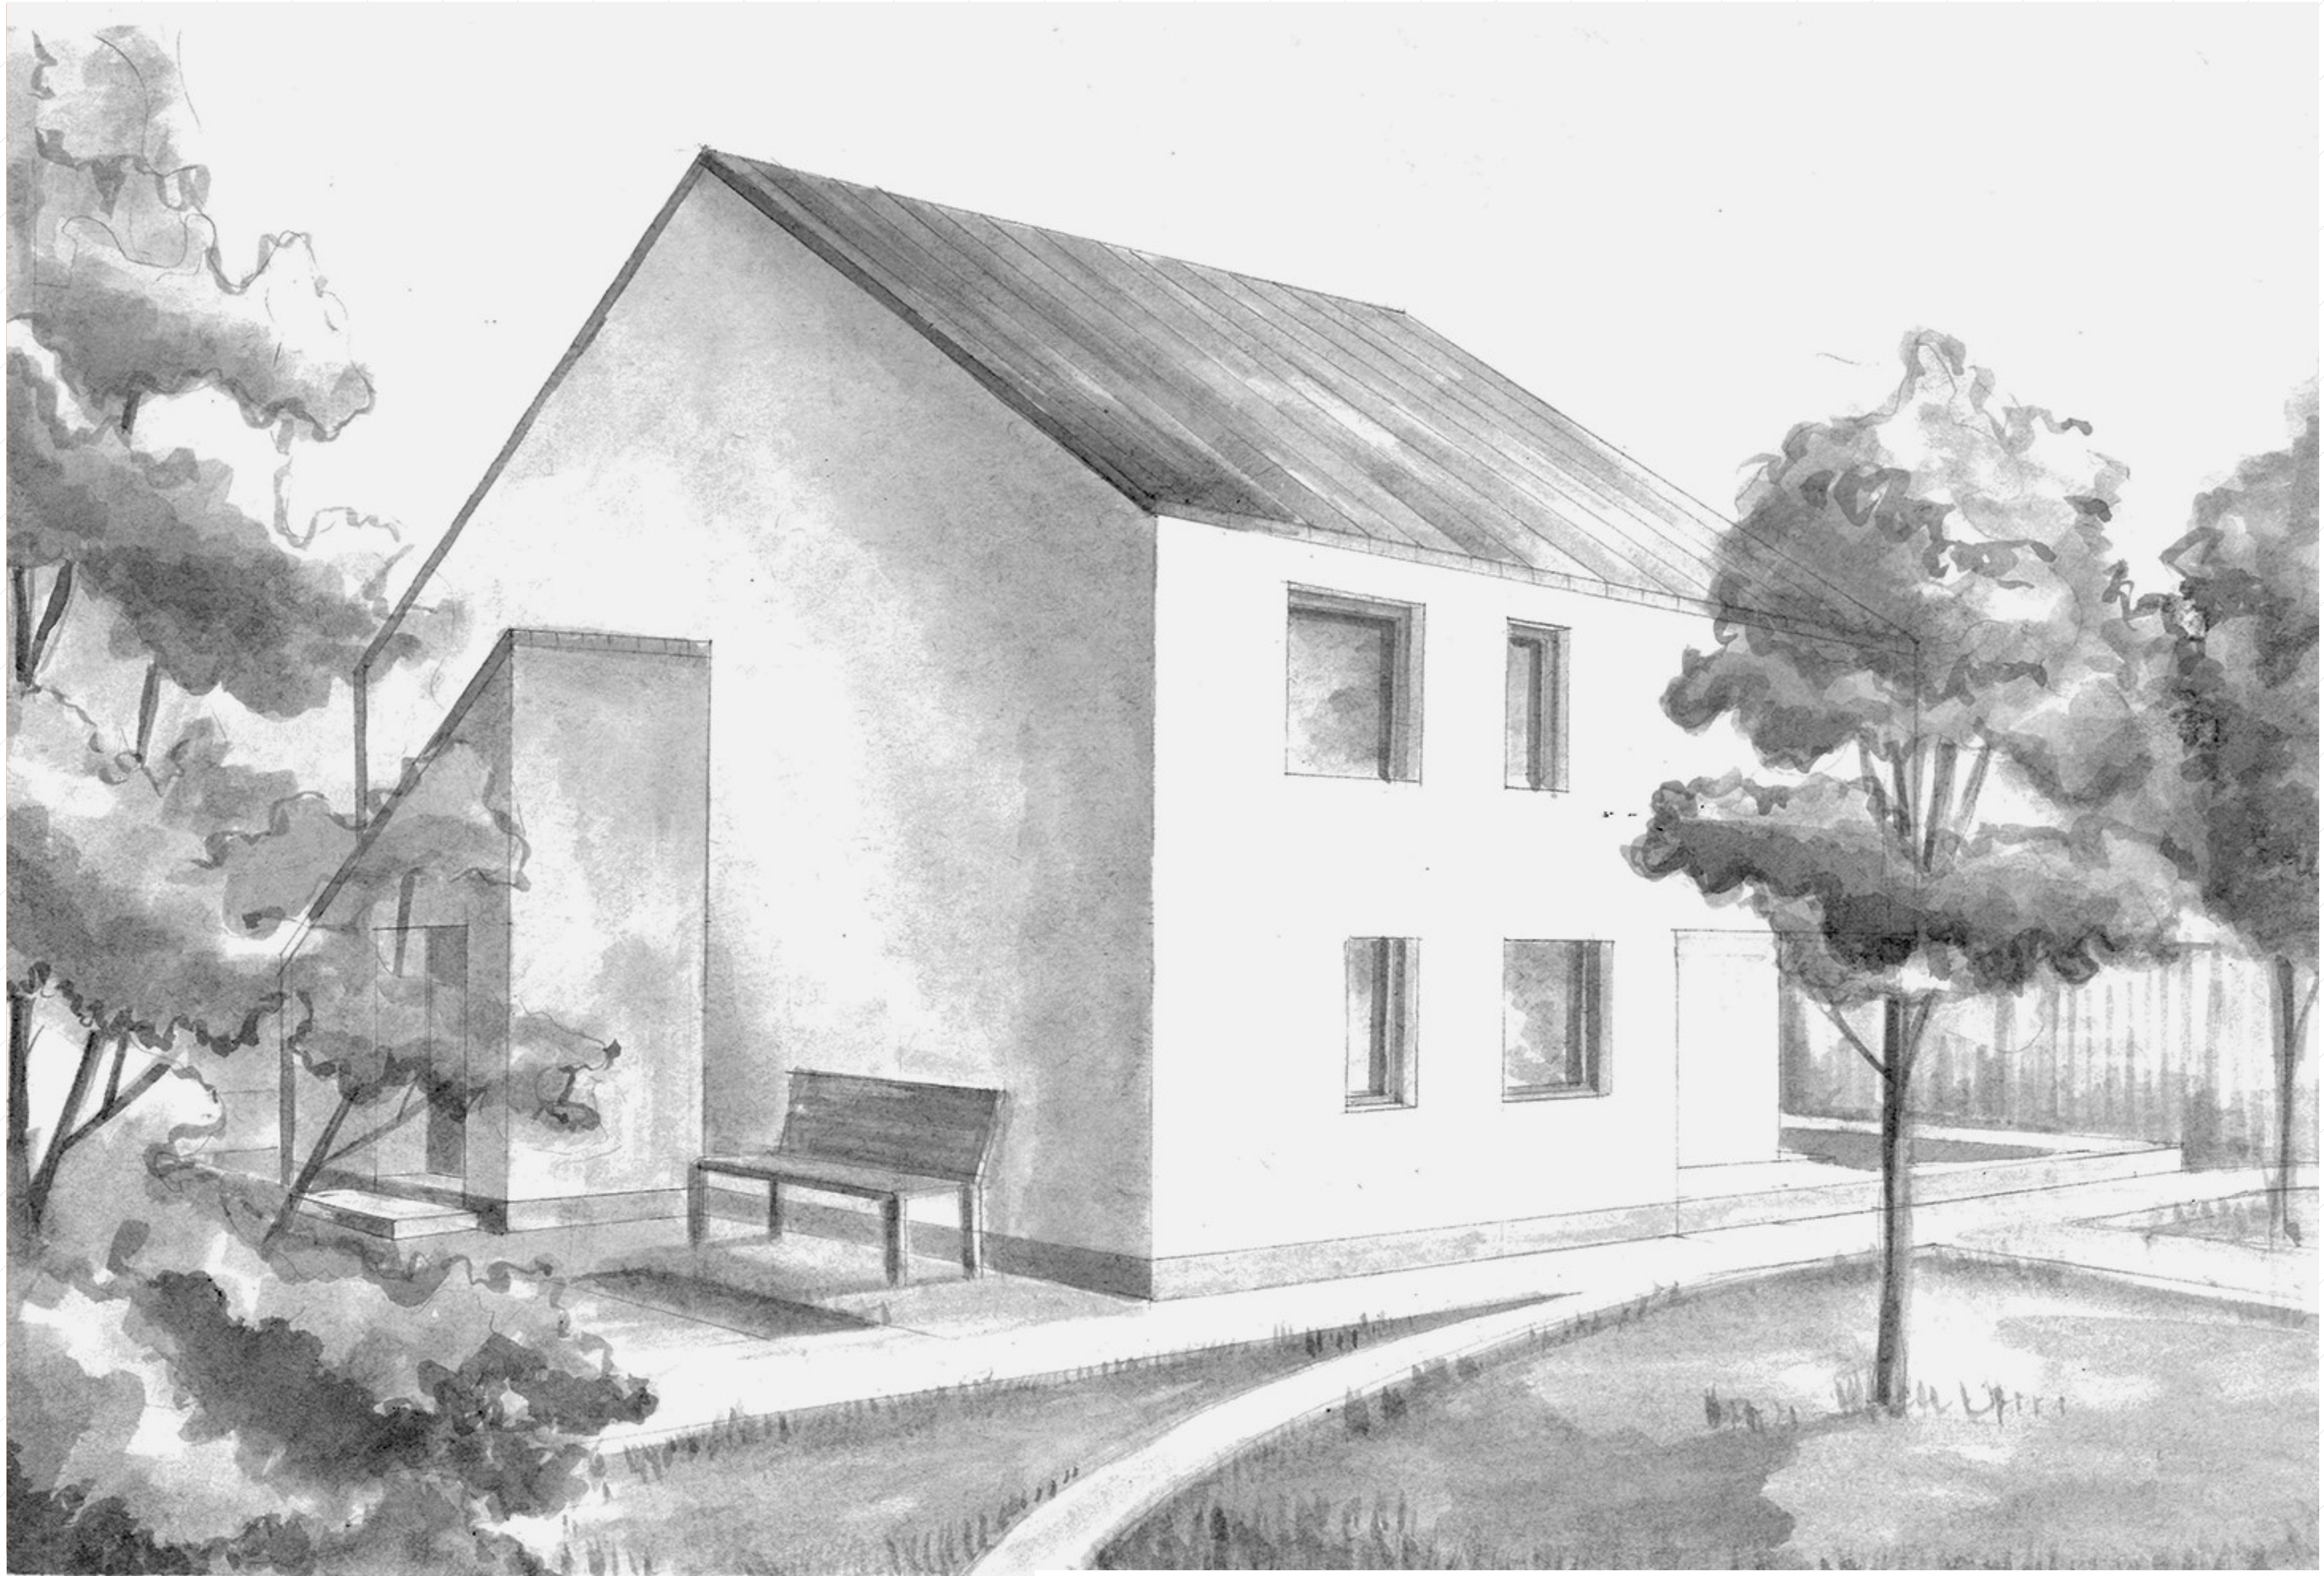


SITUACE 1:1 000

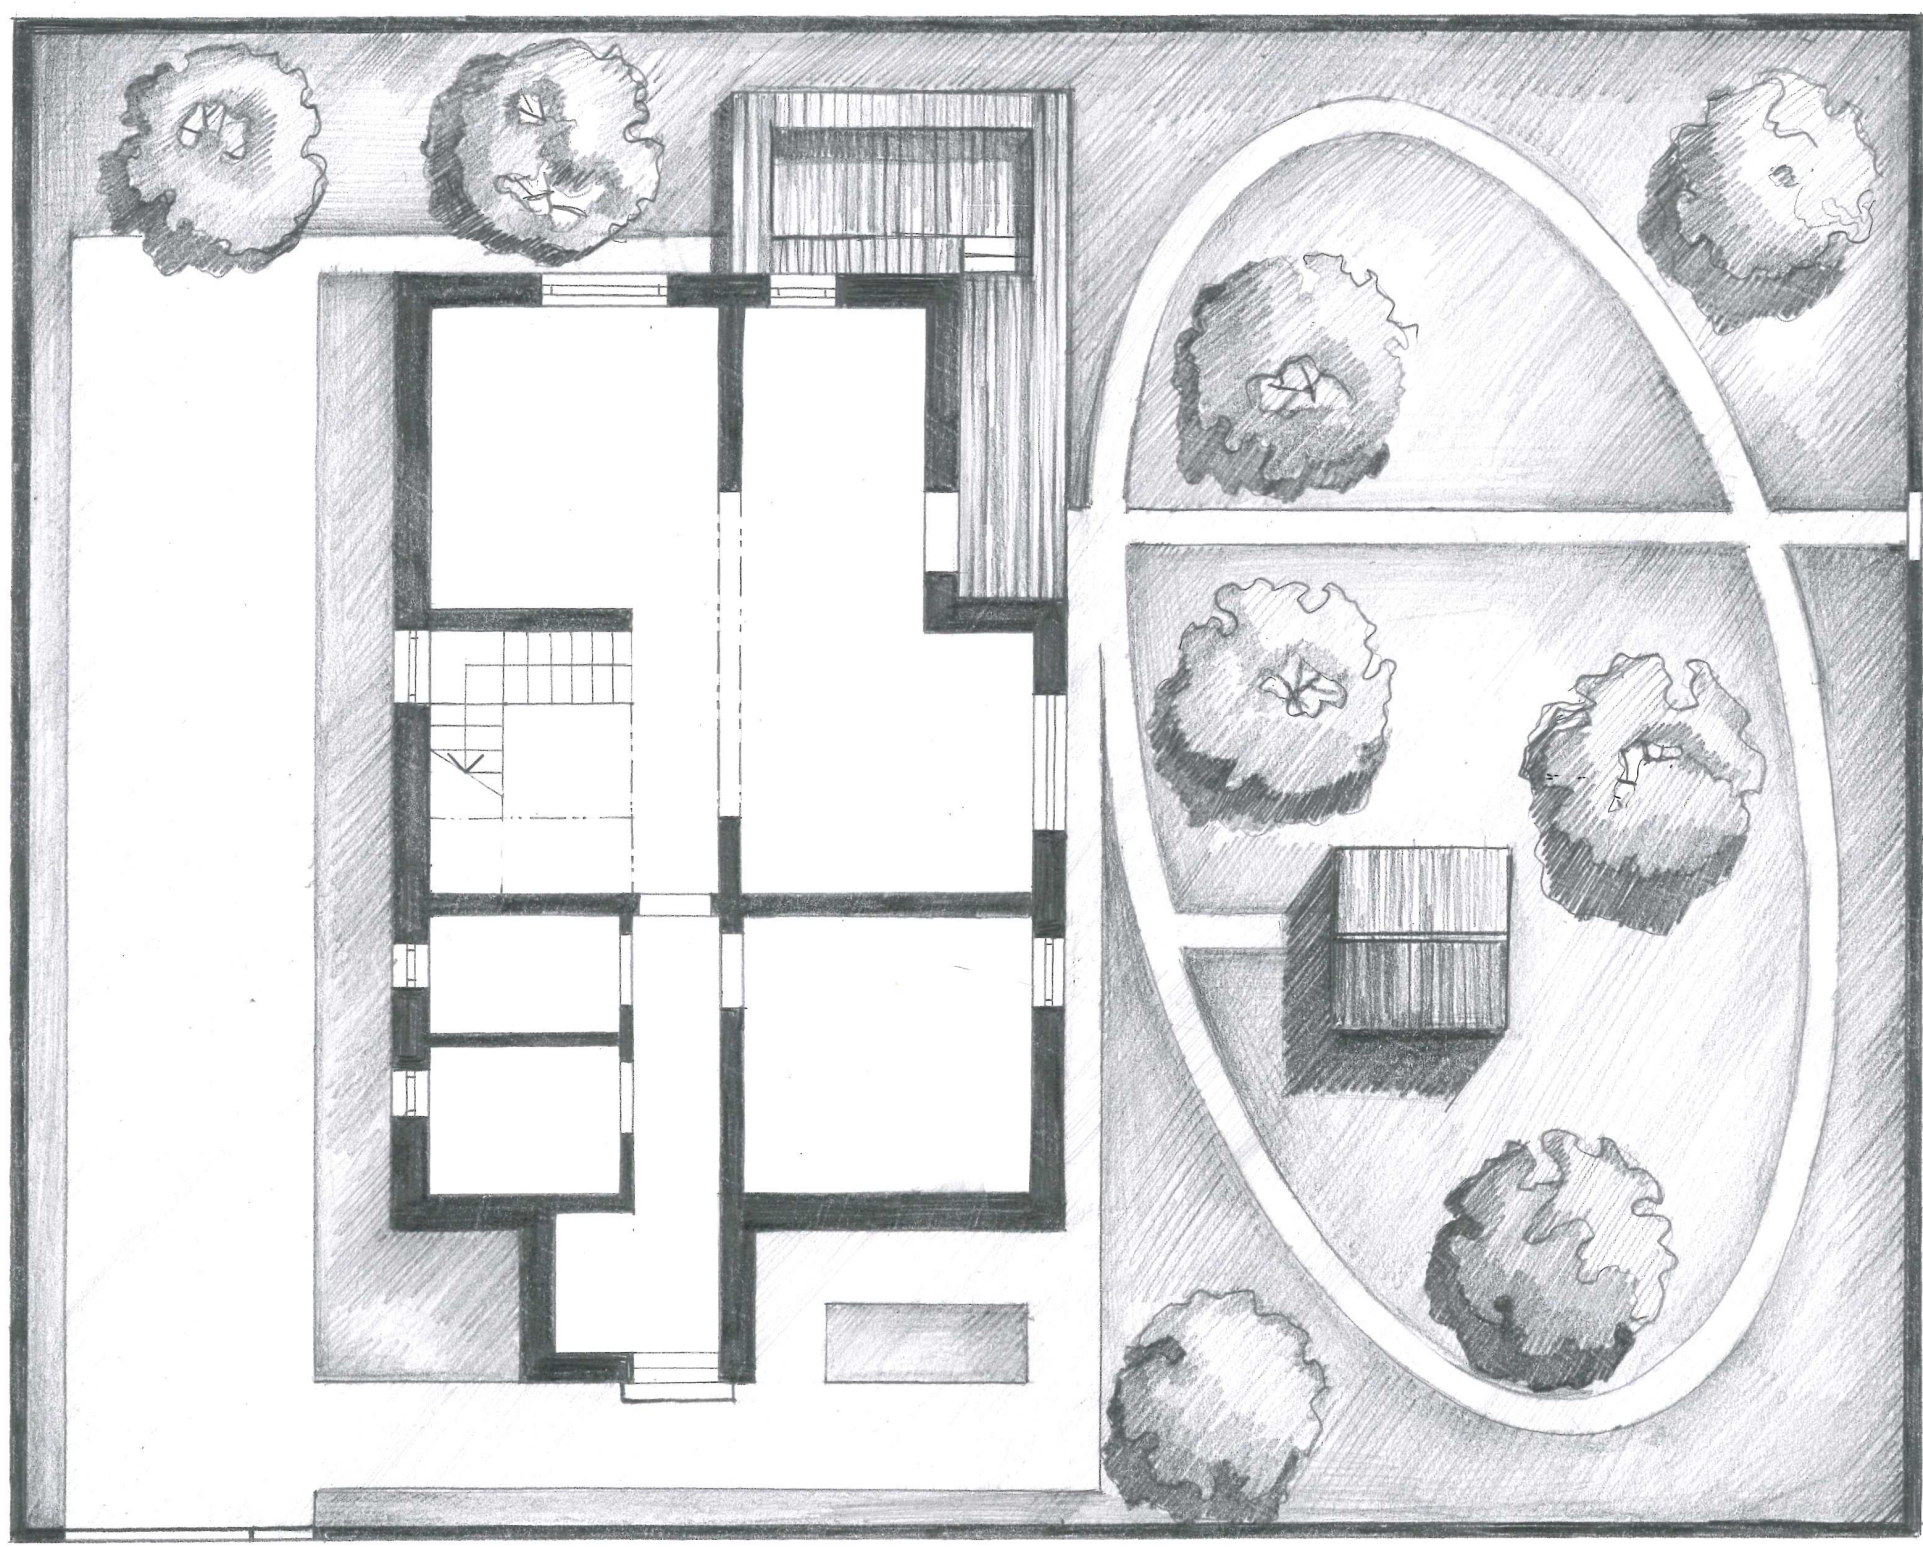


POHLED B 1:50

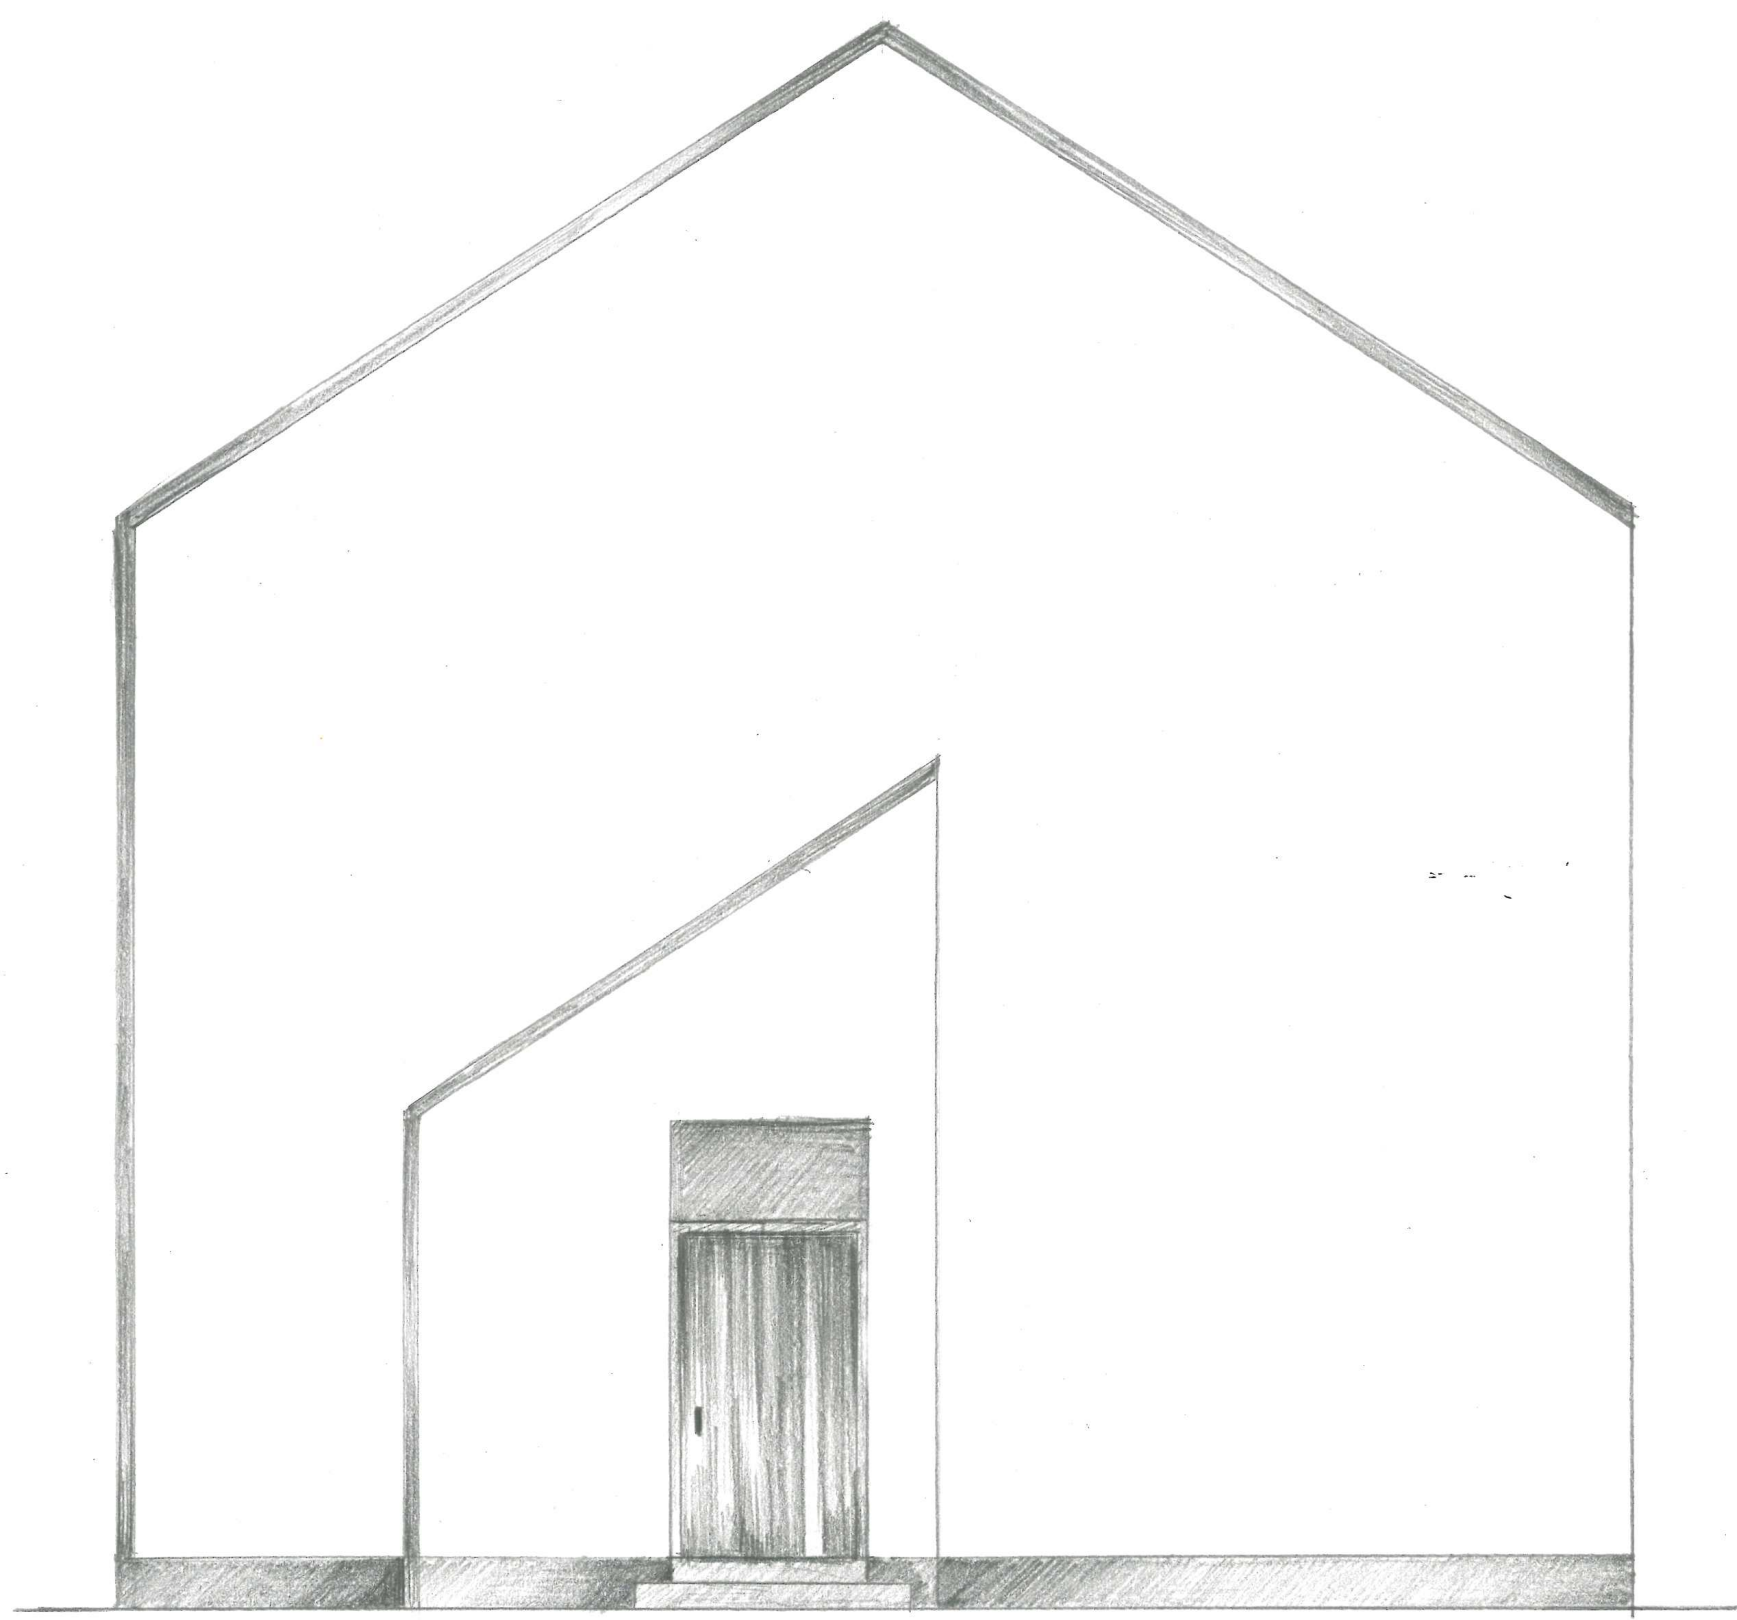

POHLED C 1:50

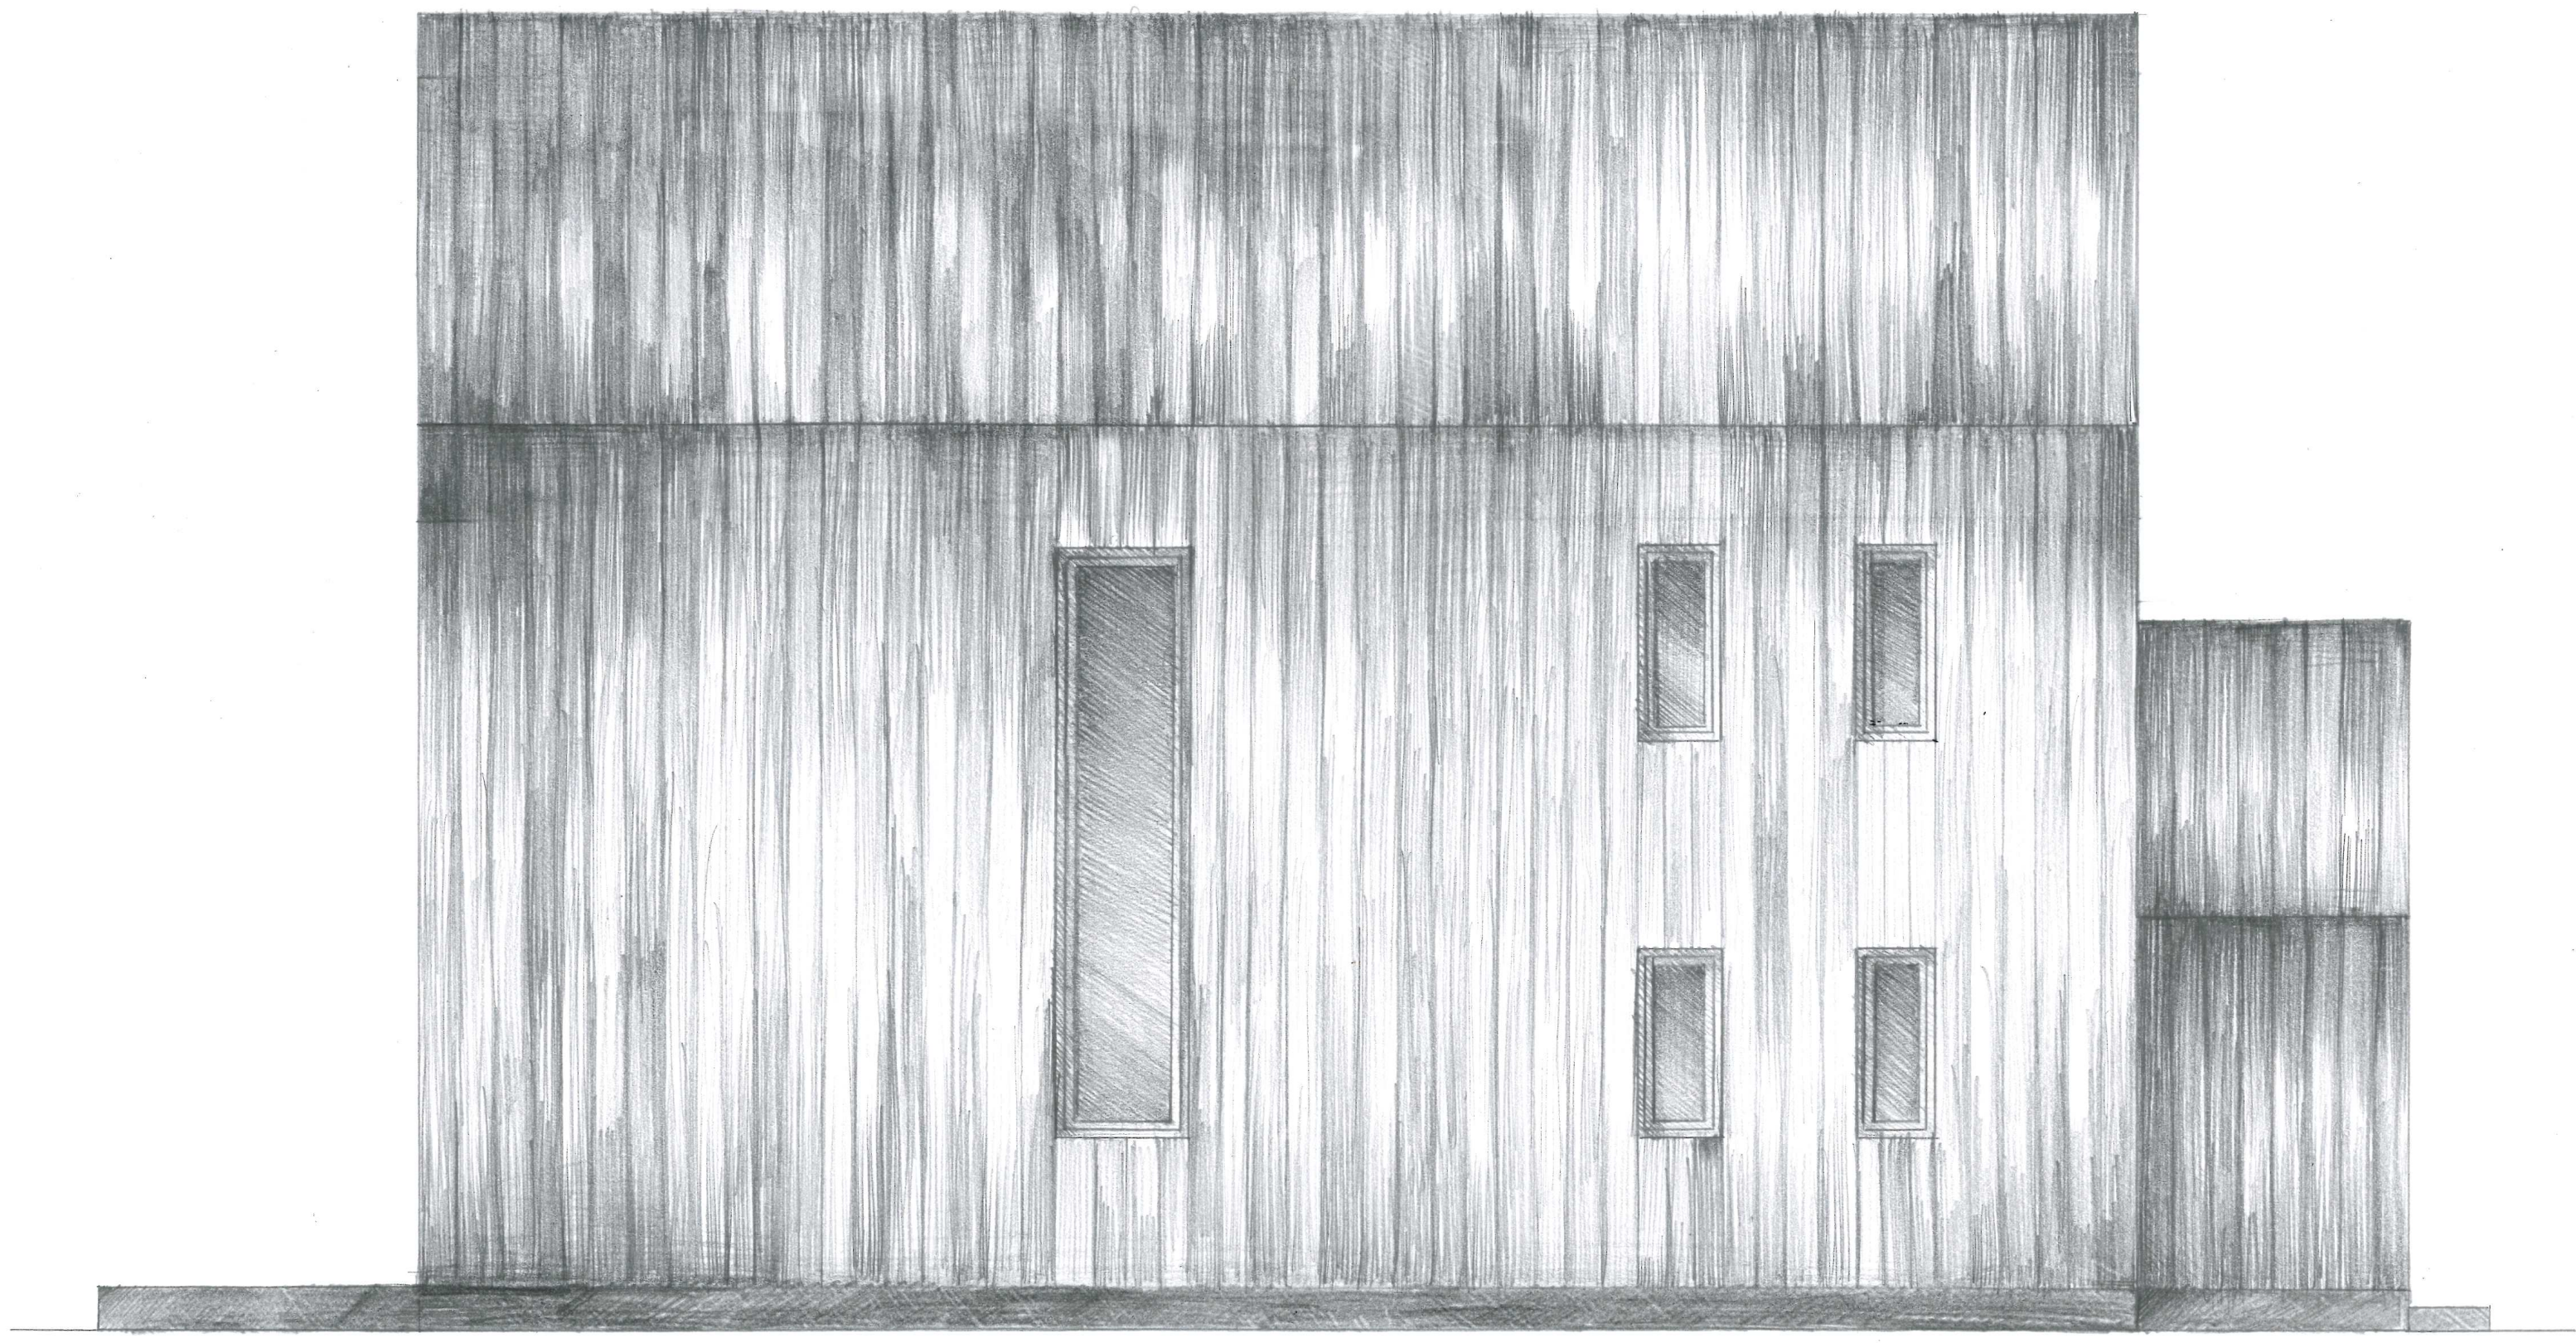

POHLED A 1:50

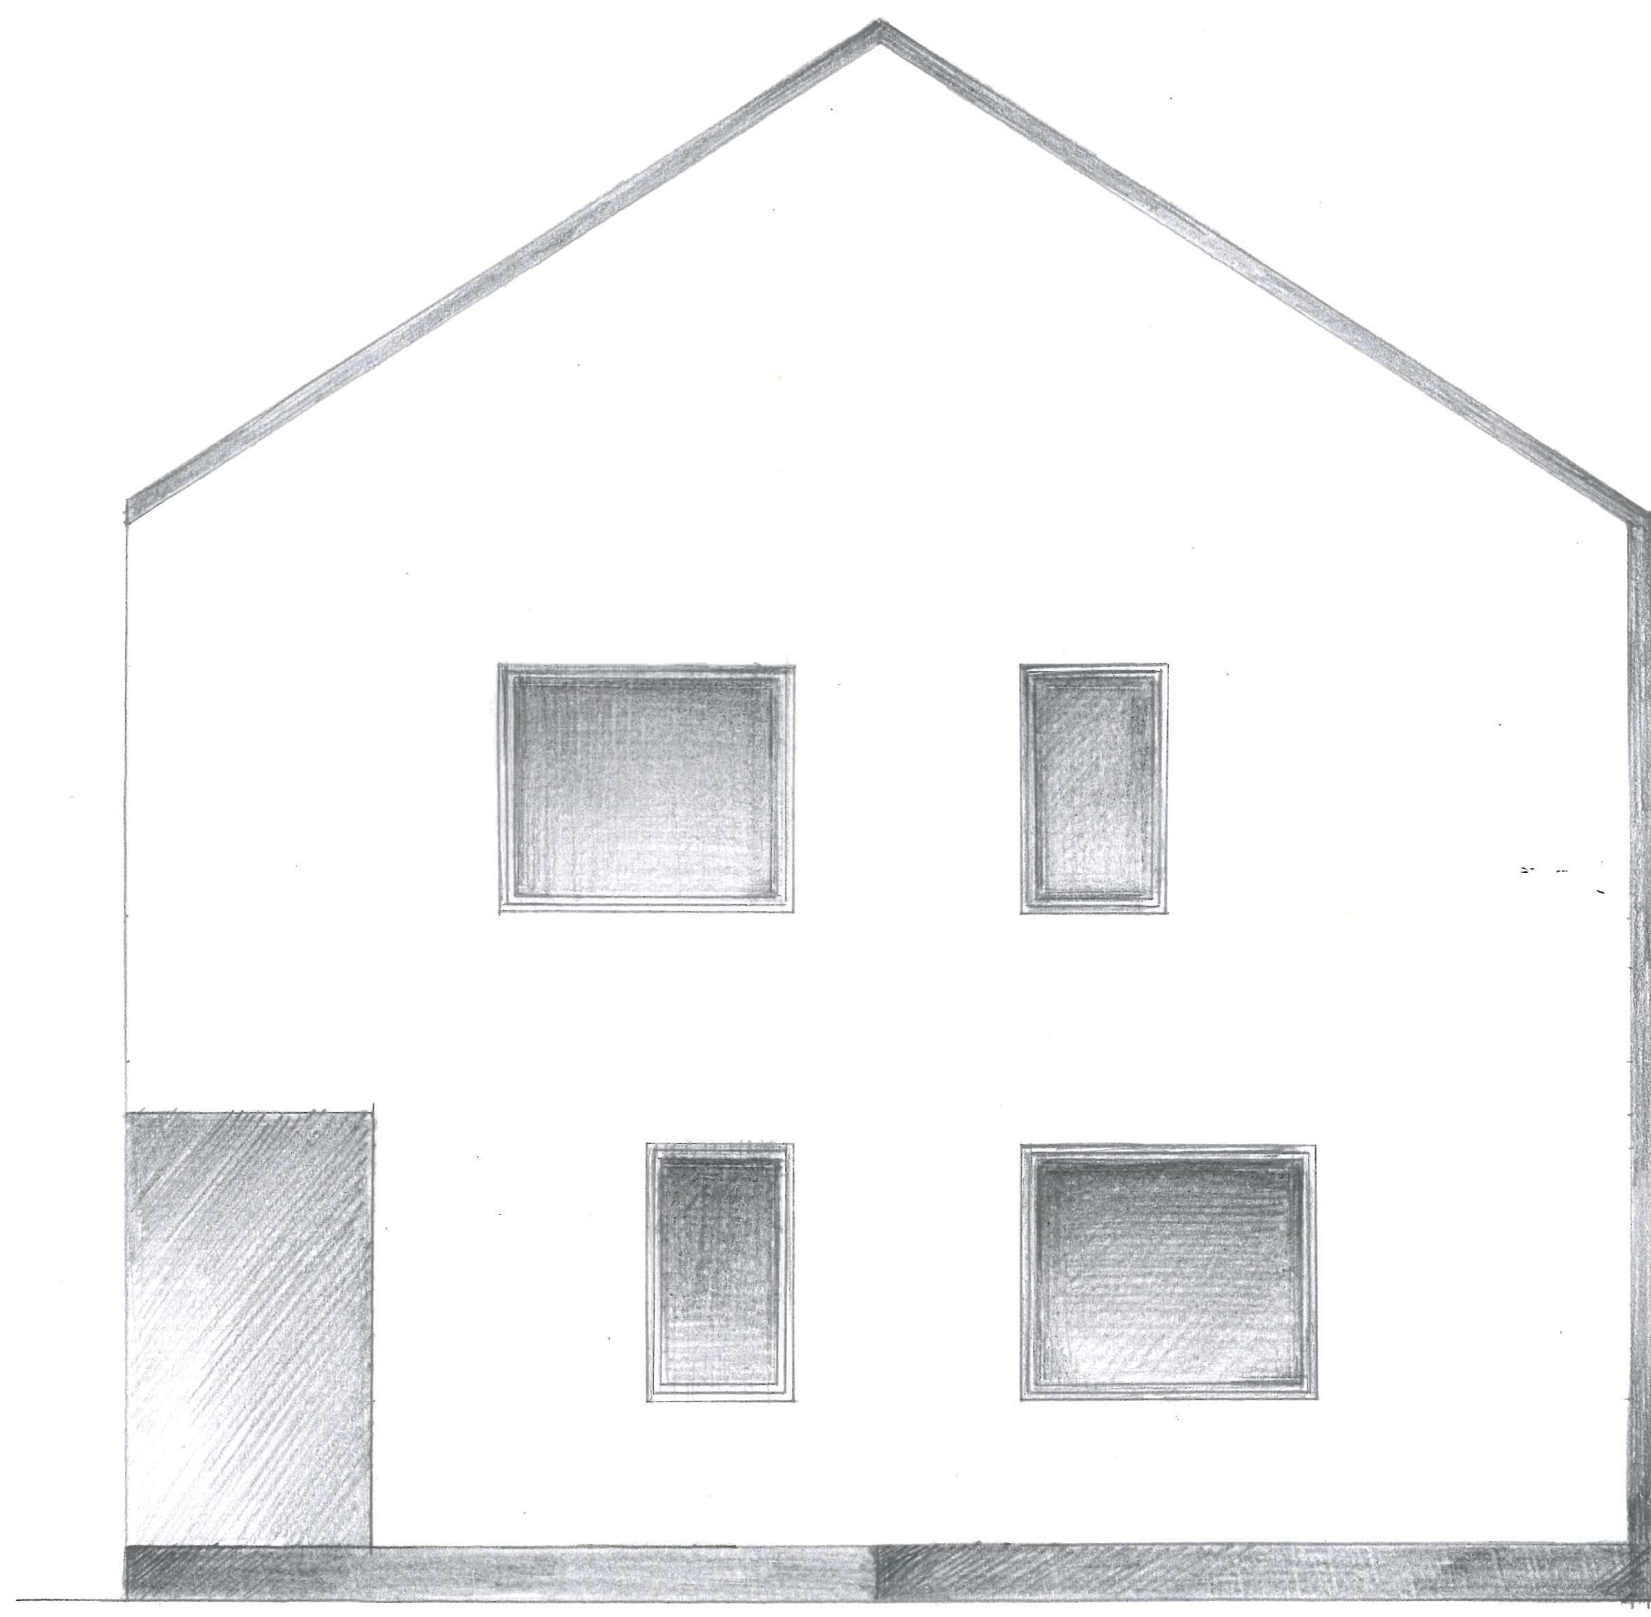

POHLED D 1:50

