



1ST FLOOR HALLWAY TO THE PROCEDURE ROOMS




UNDERGROUND FLOOR - CIRCULAR POOL OF PURIFICATION

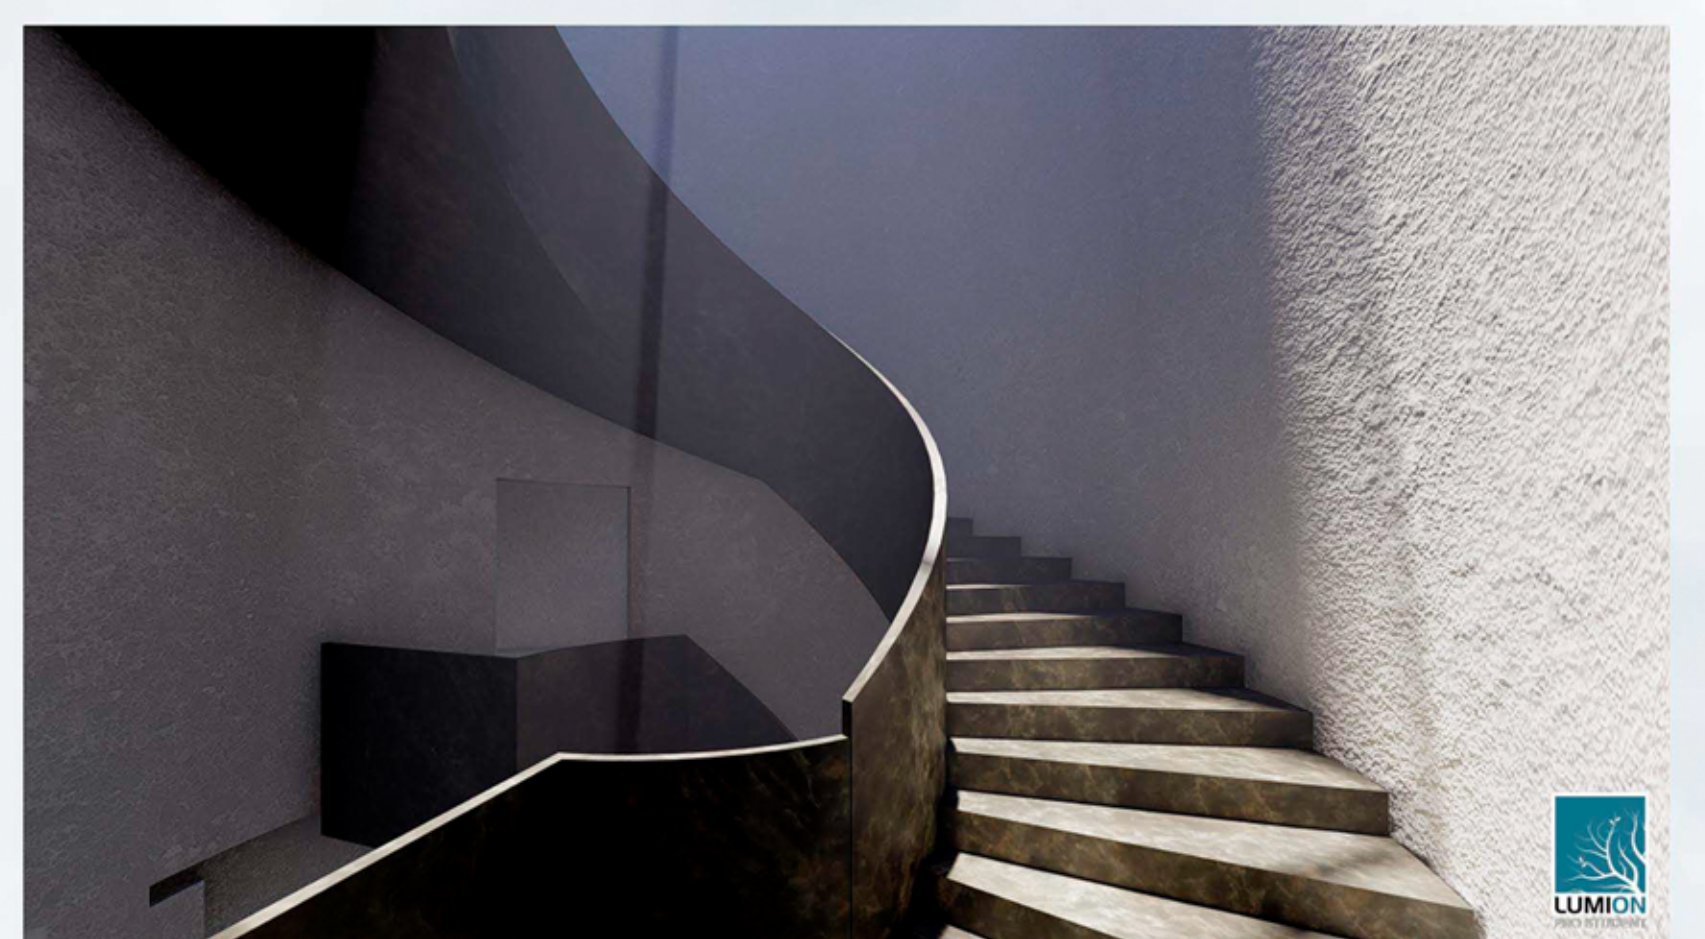


MAIN STAIRS

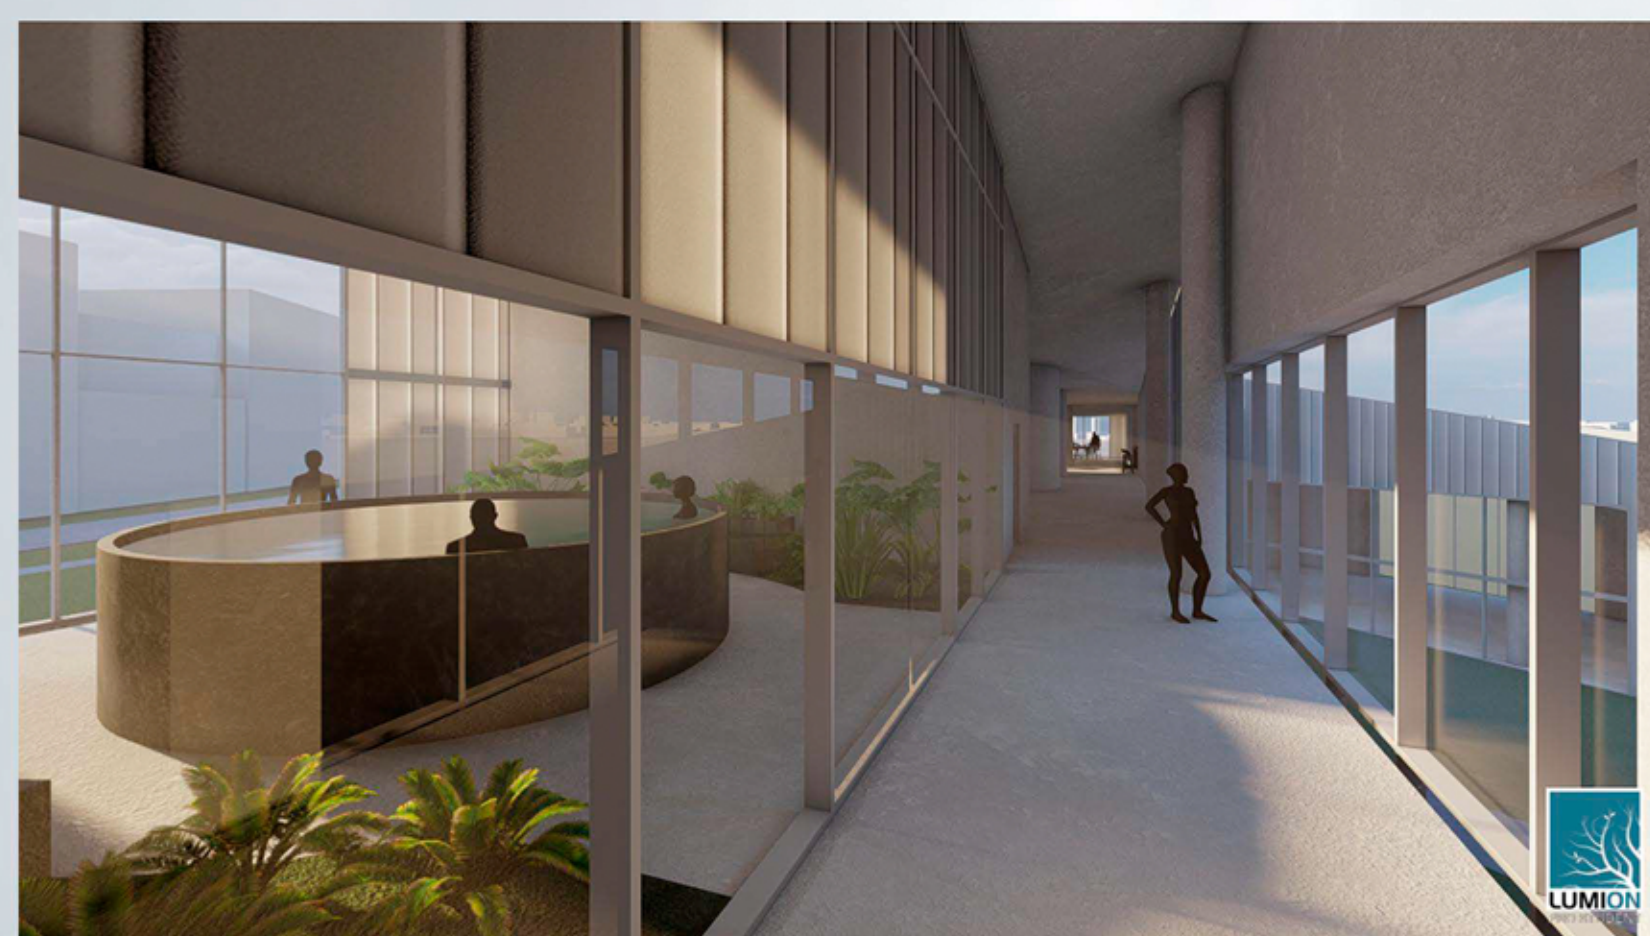

2D FLOOR - GALLERY OF SUN

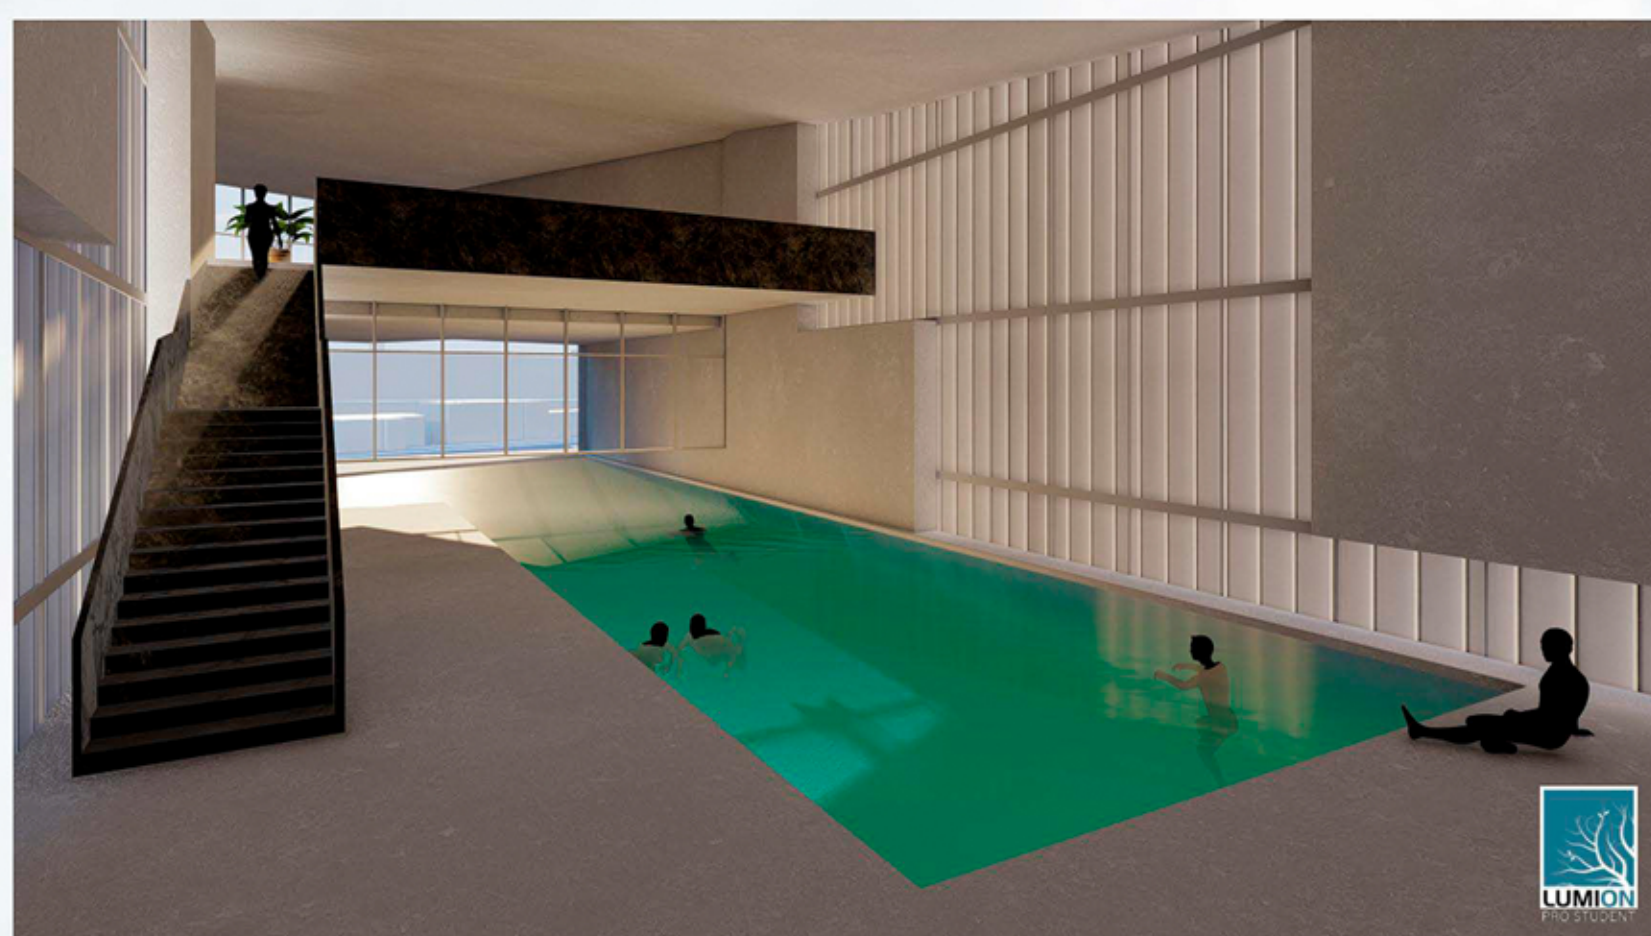

2D FLOOR - GRAND POOL ROOM

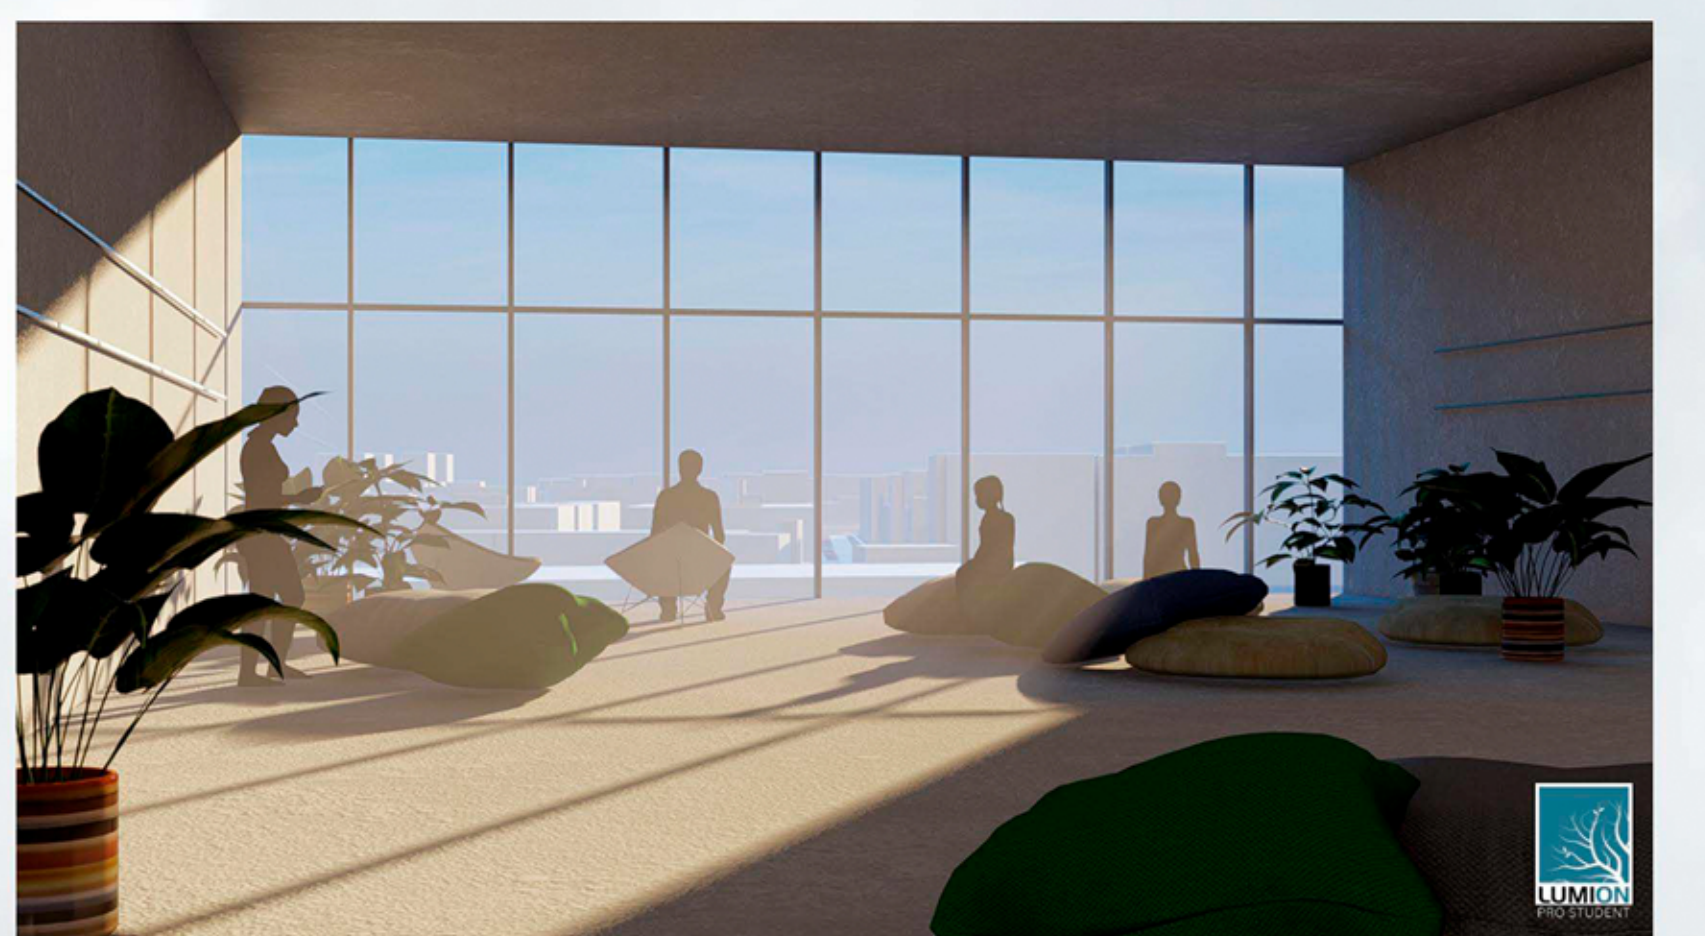


3D FLOOR - FINAL ROOM OF INNER HARMONY



NORTHERN FACADE 1:300




SOUTHERN FACADE 1:300

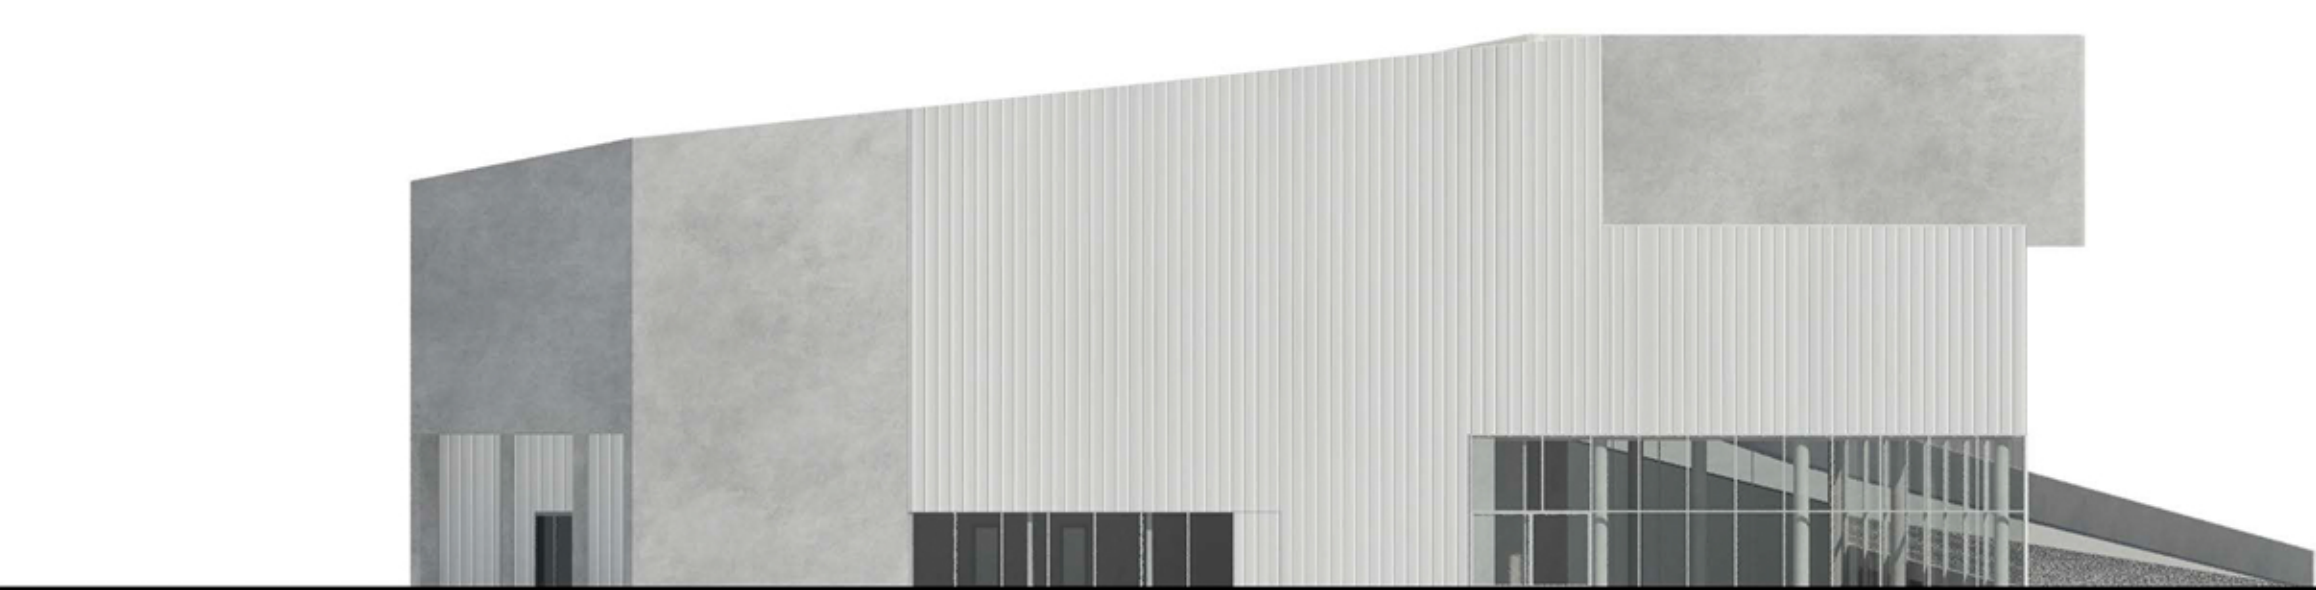


WESTERN FACADE 1:300



EASTERN FACADE 1:300

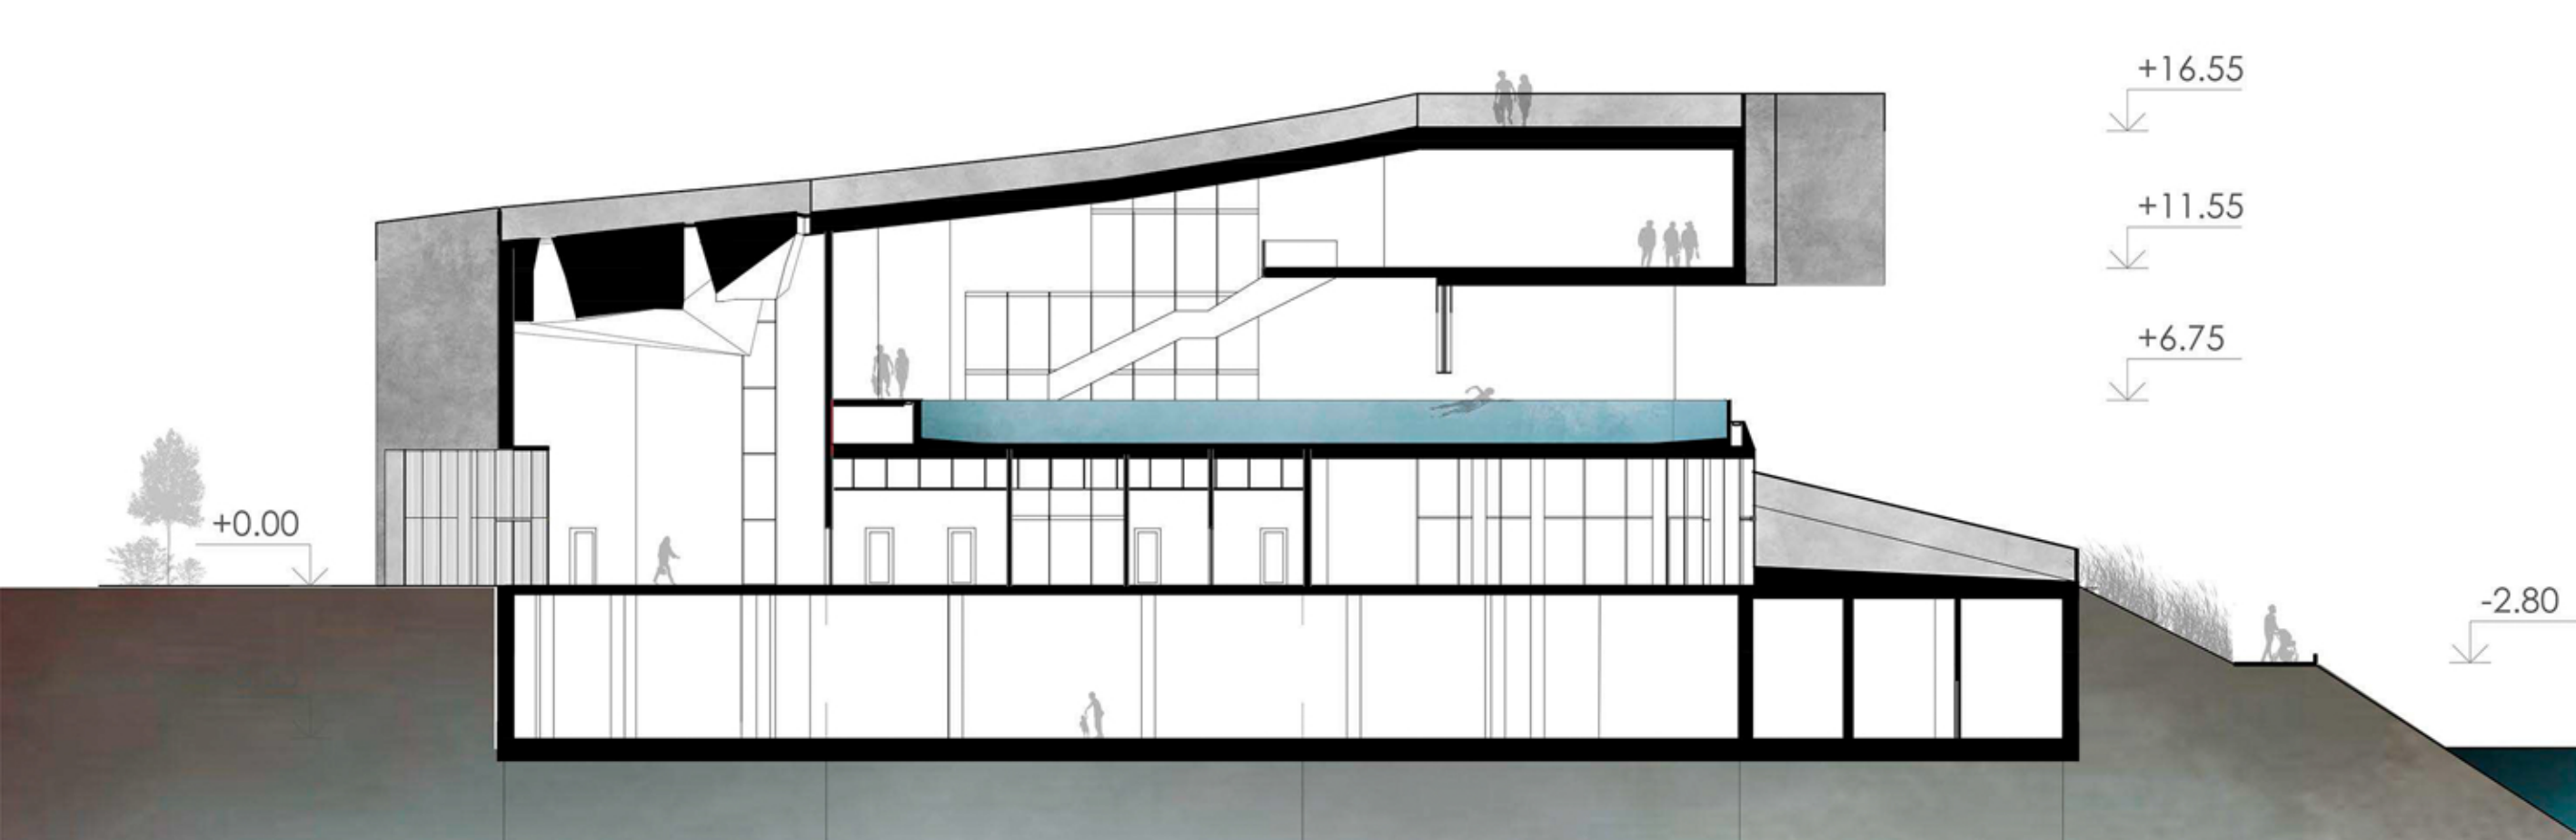


SECTION A-A 1:300

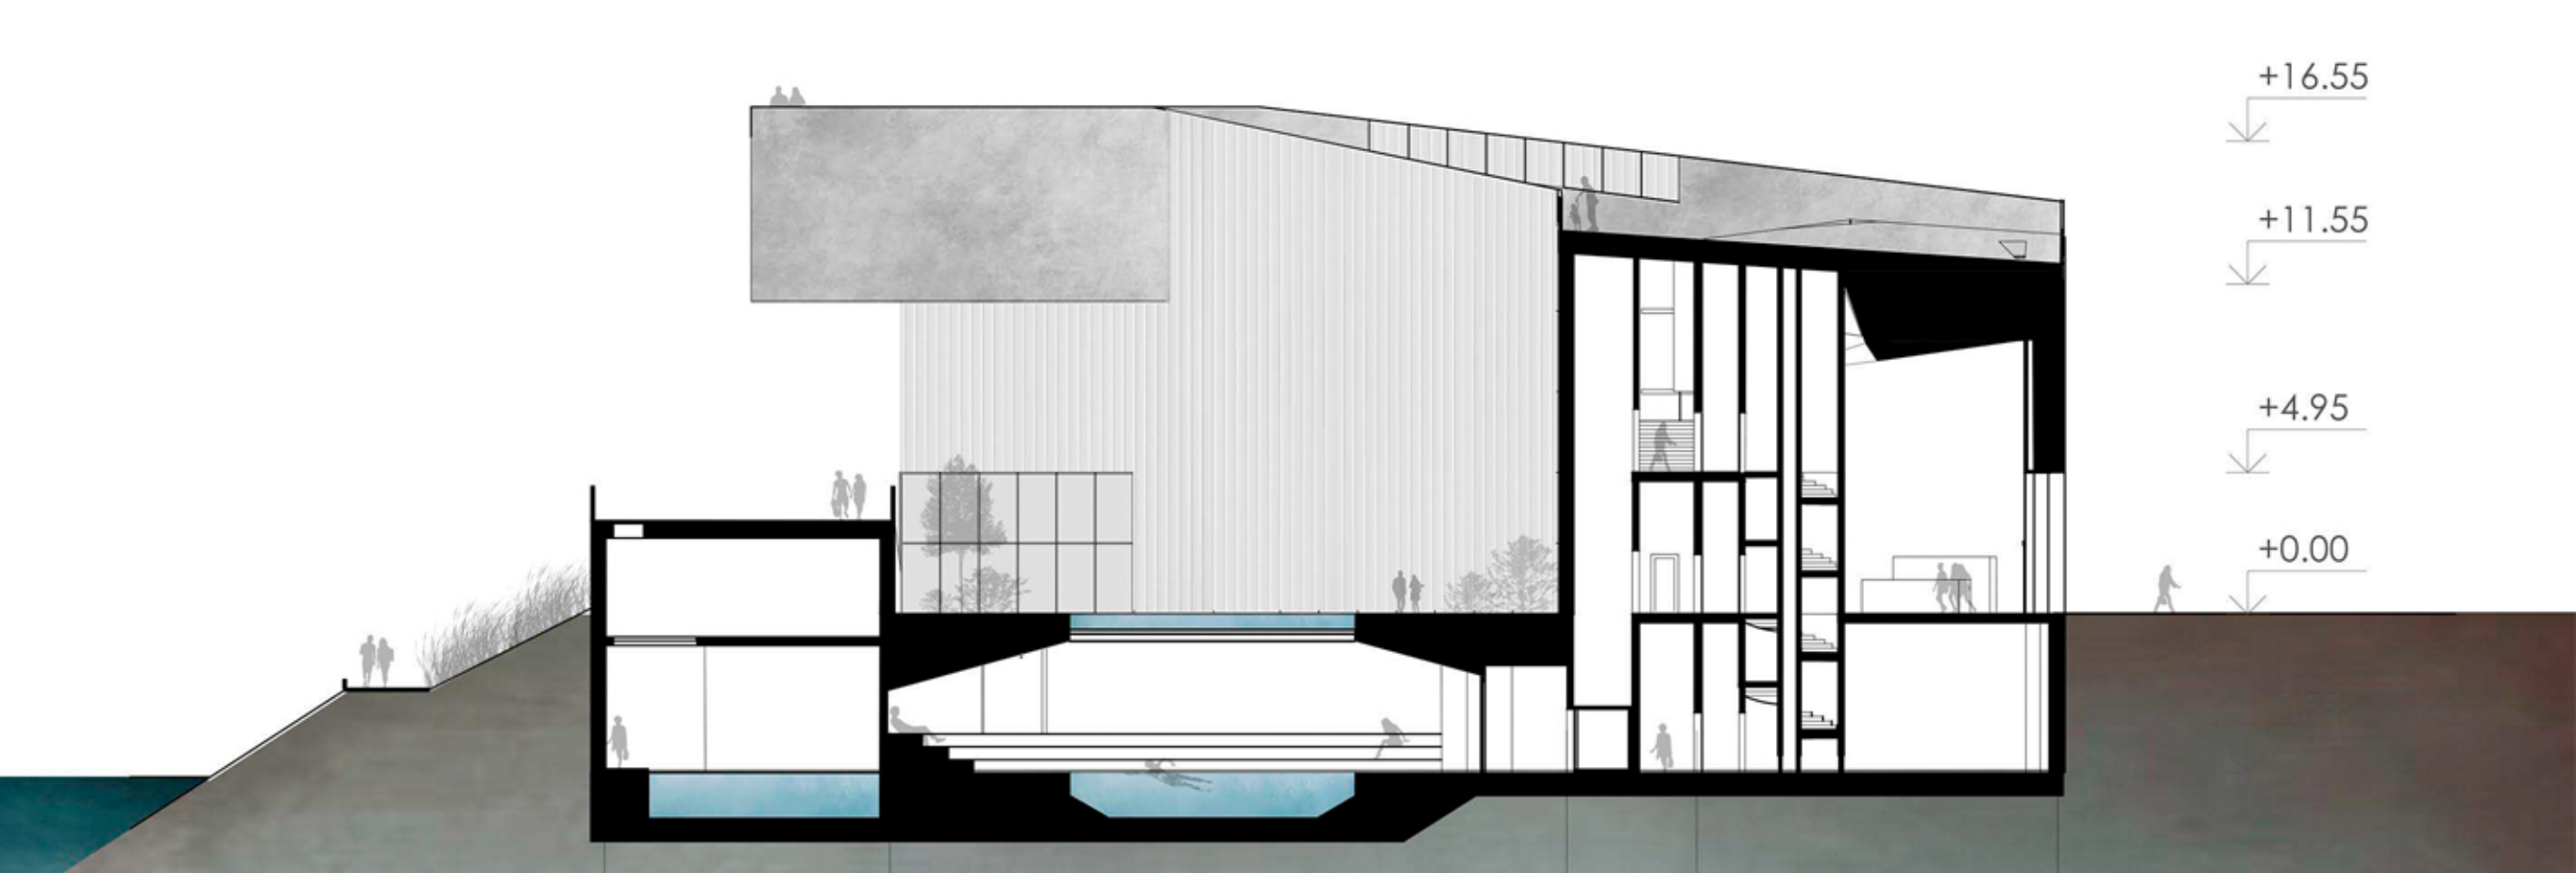

SECTION B-B 1:300



1ST FLOOR - RECEPTION OF THE PROCEDURE ROOMS

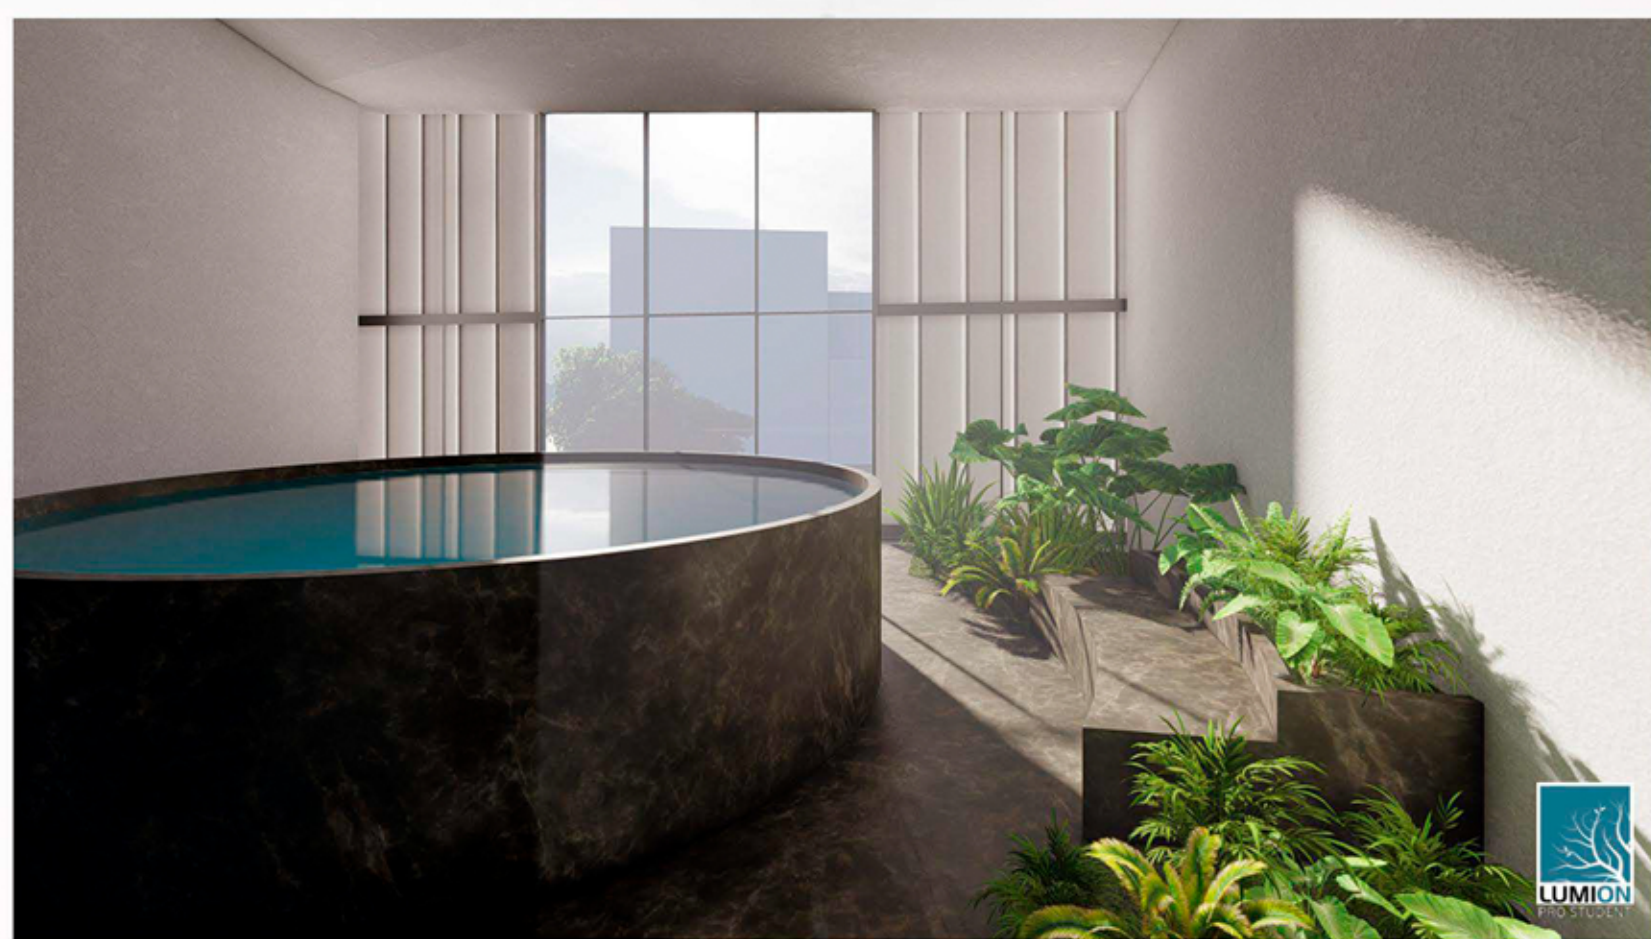

2D FLOOR - GARDEN OF INNER PEACE



2D FLOOR - BAR

