


TEREZA PRUŽINCOVÁ

VÝUKOVÁ VERZE ARCHICADU


ZAN ŠRÁMEK/KOPEČNÁ LS2019/2020 RODINNÝ DŮM S ATELIEREM

Zadání
Rodinný dům s ateliérem
Návrh individuálního domu rodinného charakteru s ateliérem nebo dílnou. Dům je určen pro středně movitého klienta s běžným moderním životním stylem. Umístěn je na pozemek v Praze 6 Hanspaulce, mezi ulicemi Na Špitálce, Na Kodymce, Neheřovská a Na Físerce. Sledujeme dva základní cíle návrhu: optimalizaci denního provozu v domě a jednoduchost a logiku stavebního řešení. Mezi těmito nároky hledáme rozumnou rovnováhu s tím, že dům bude zároveň mít charisma, silný a jednotný výtvarný náboj.


An assignment
A family house with a studio
Design of an individual family house with a studio or workshop. The house is designed for an upper middle class client with a normal modern lifestyle. It is located on a plot in Hanspaulka, Prague 6, between Na Špitálce, Na Kodymce, Neheřovská and Na Físerce streets We pursue two basic design goals: the optimization of daily operation in the house and the simplicity and logic of the construction solution. We are looking for a reasonable balance between these demands, with the fact that the house will also have charisma, a strong and unified artistic expression.

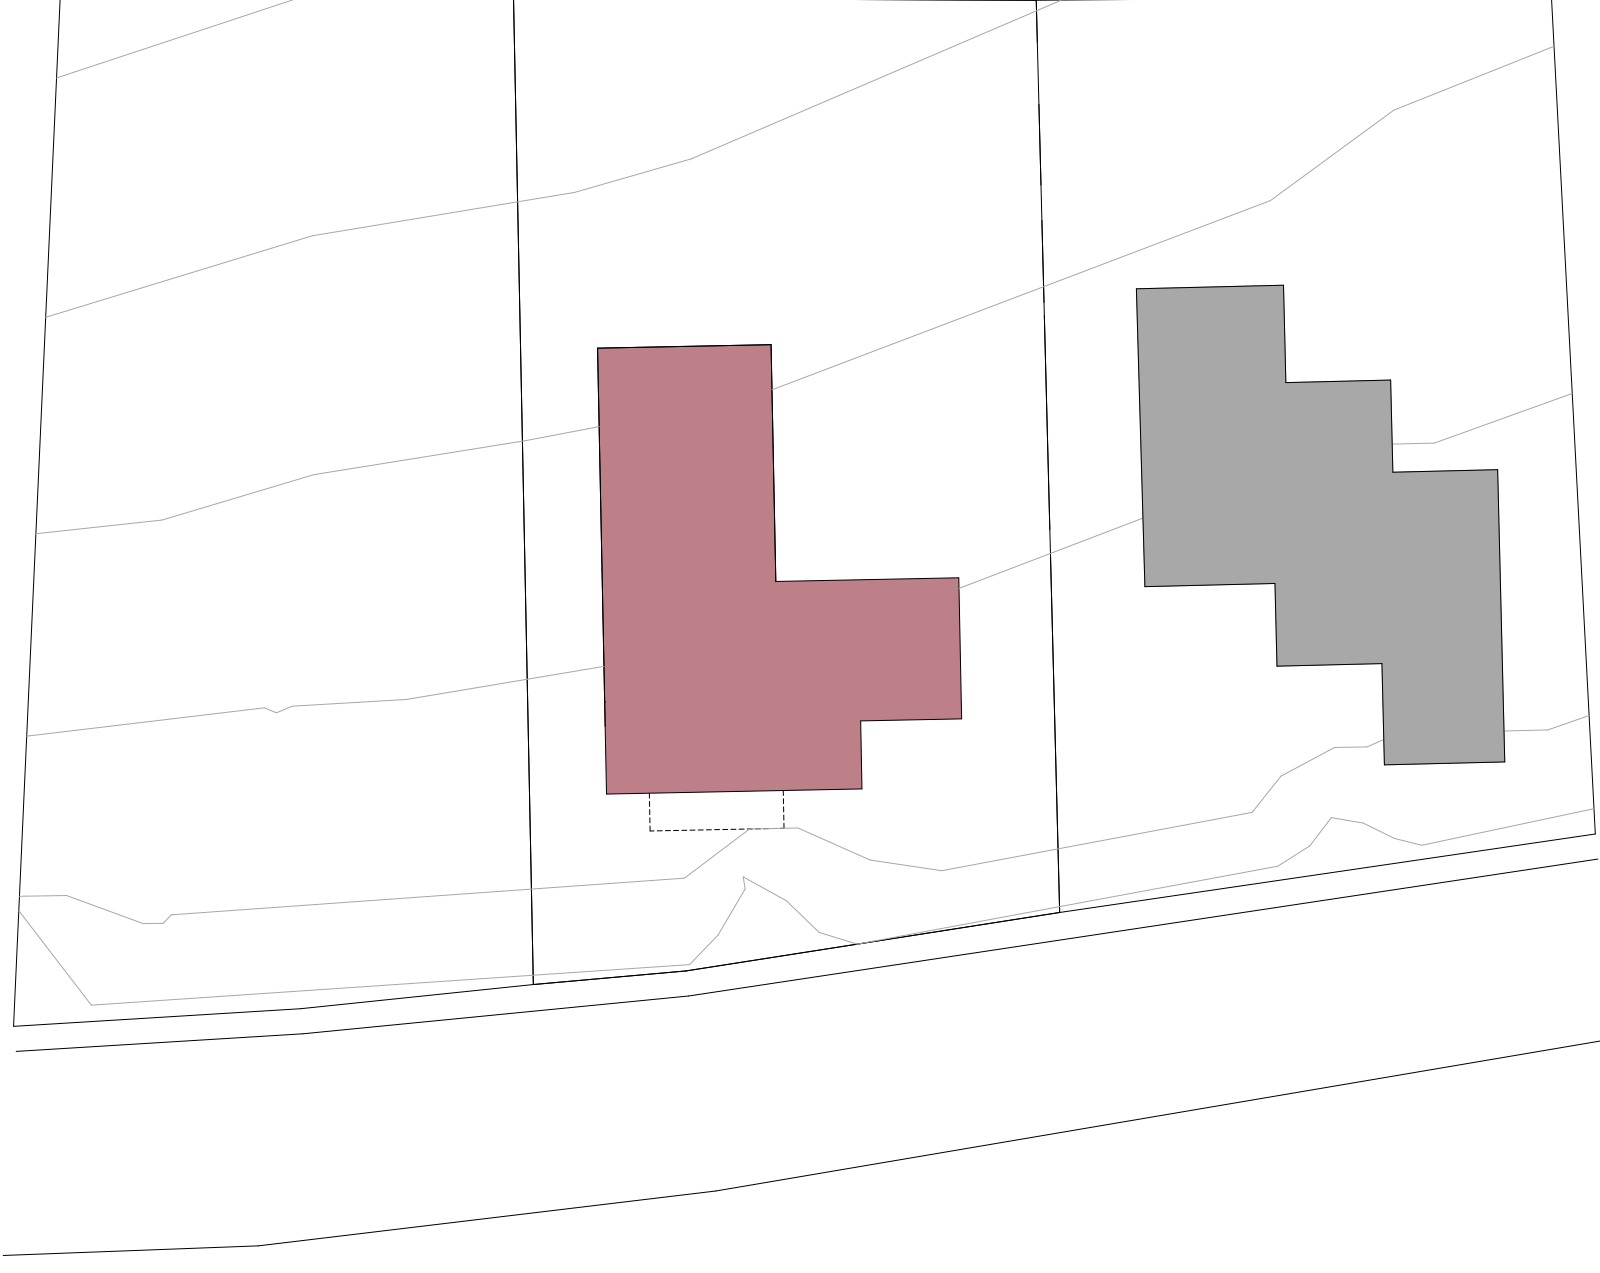


SITUACE

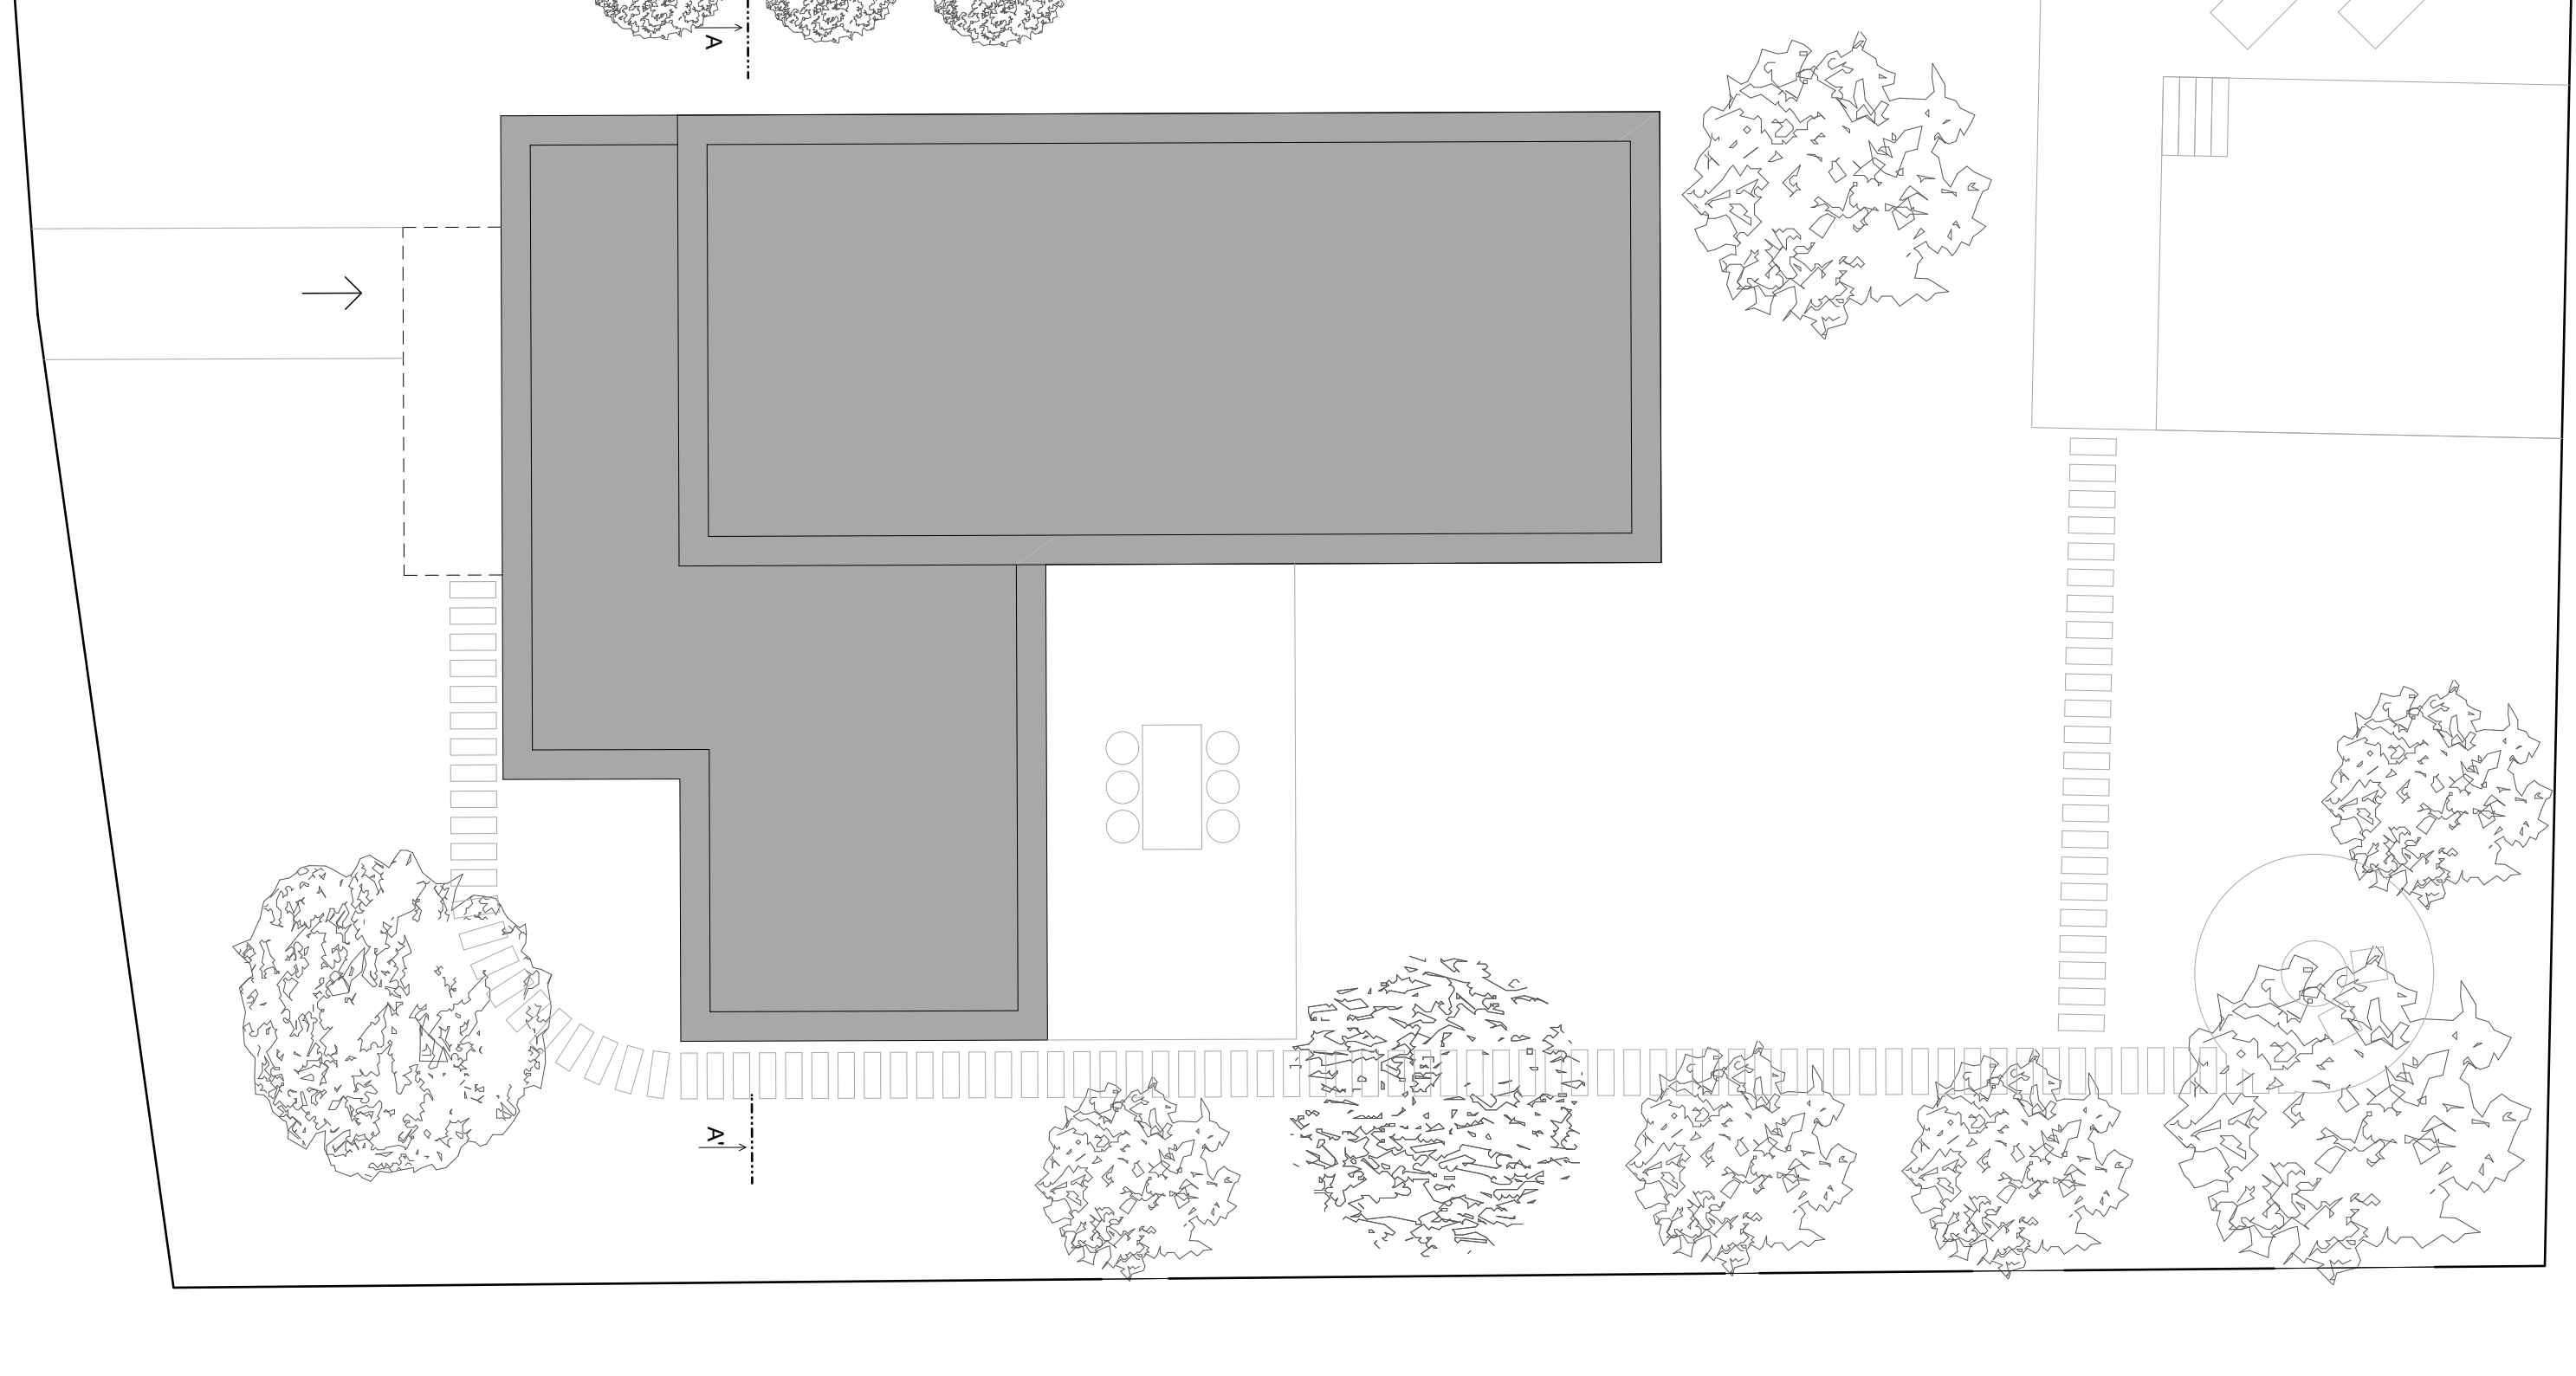

SITUACE POZEMKU

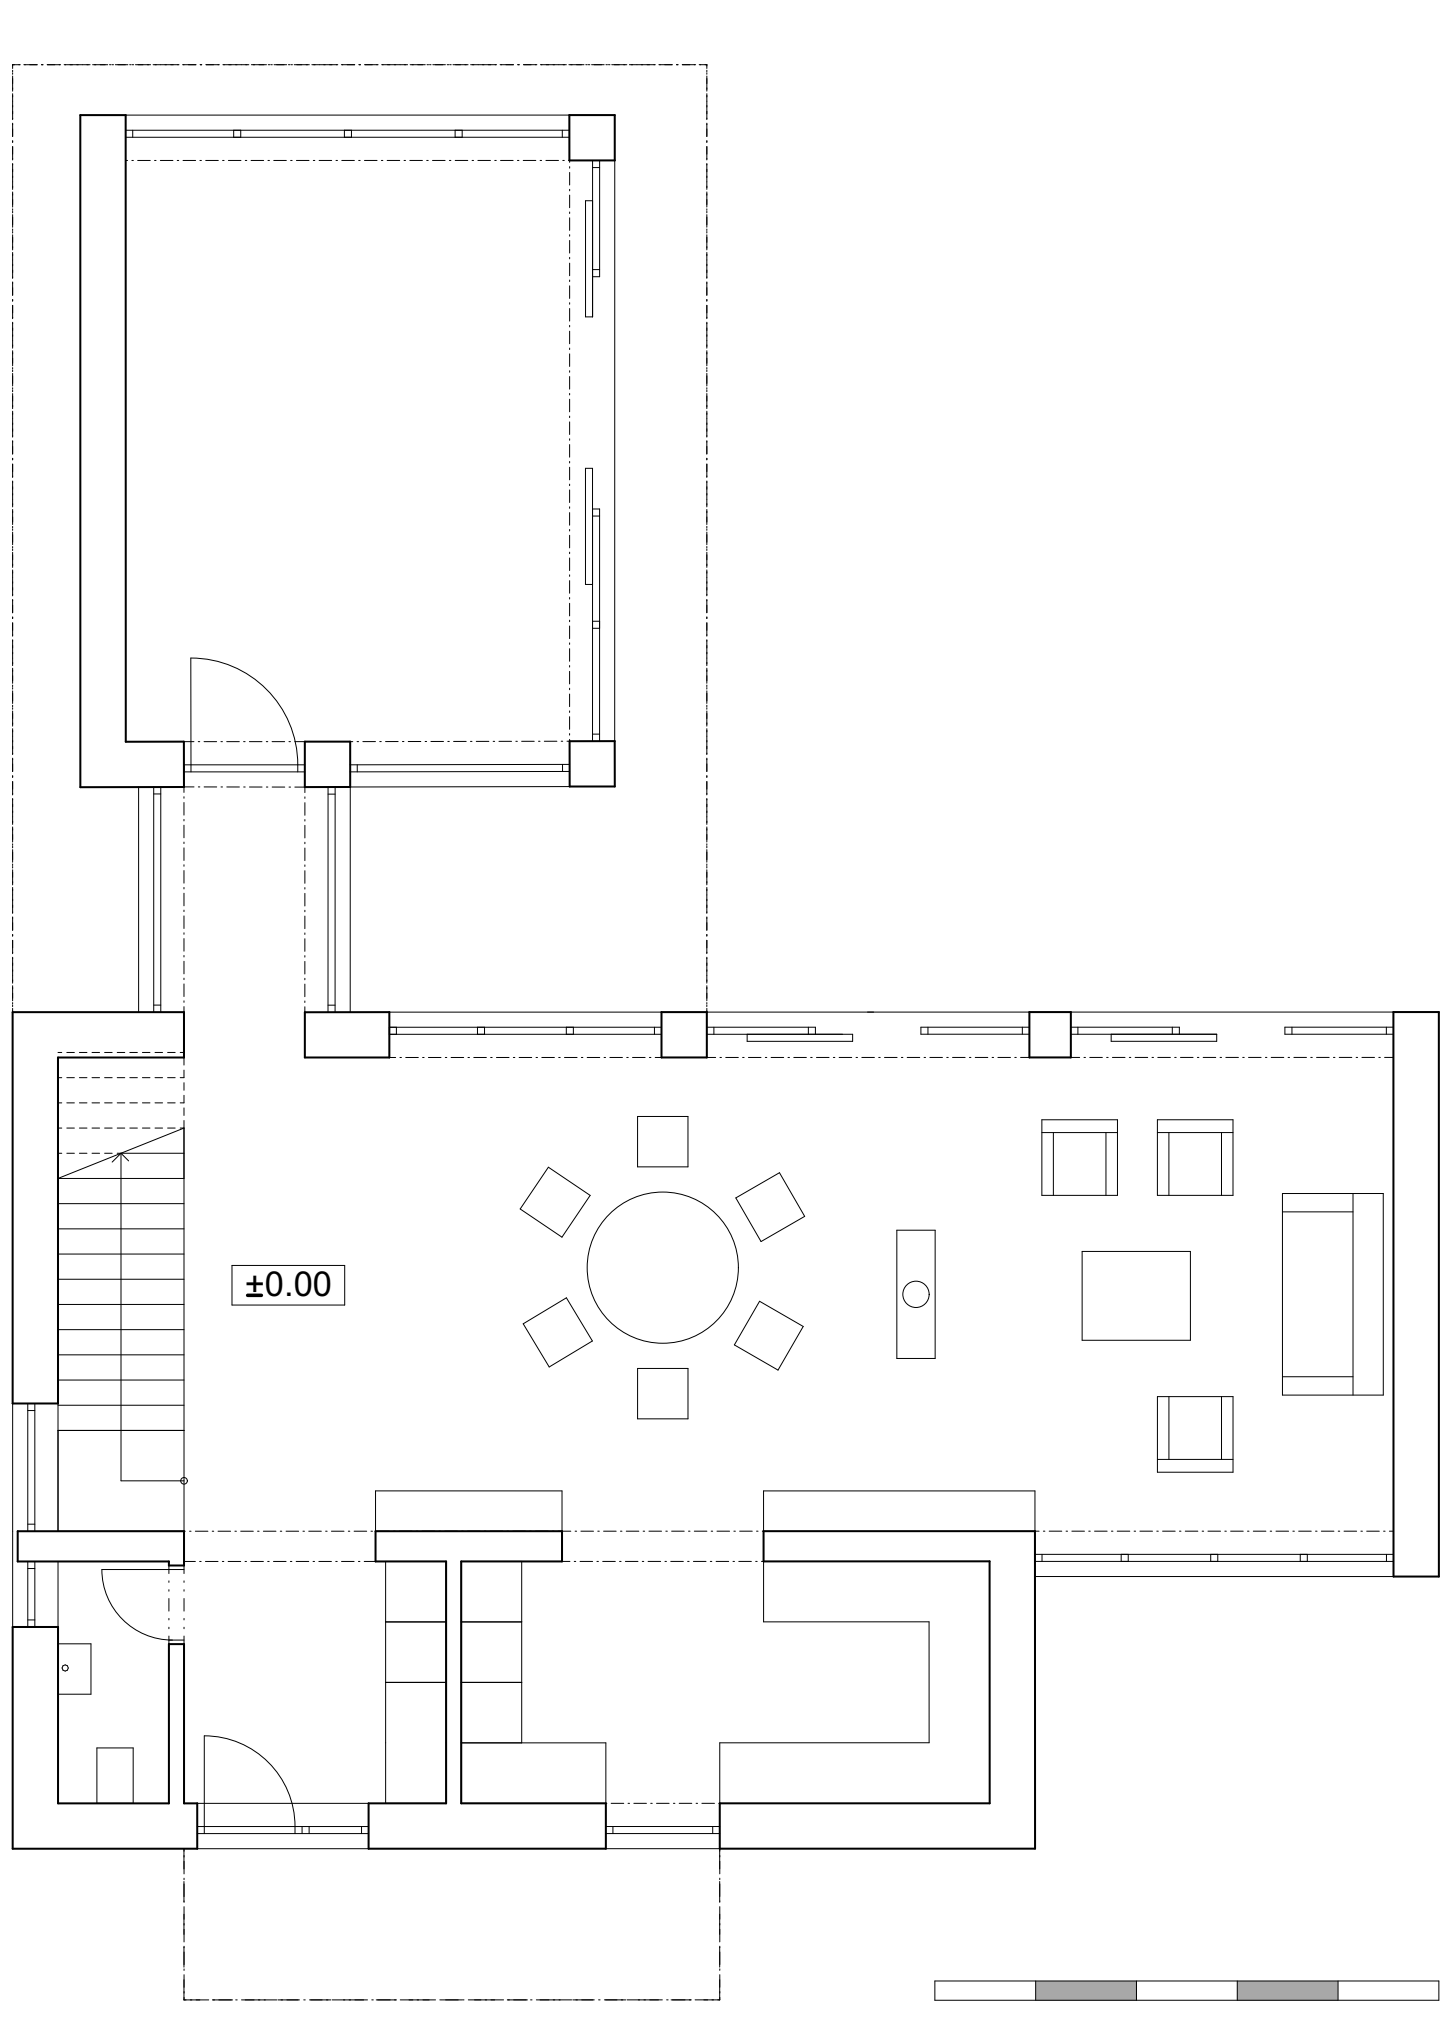


PŮDORYS 1.NP

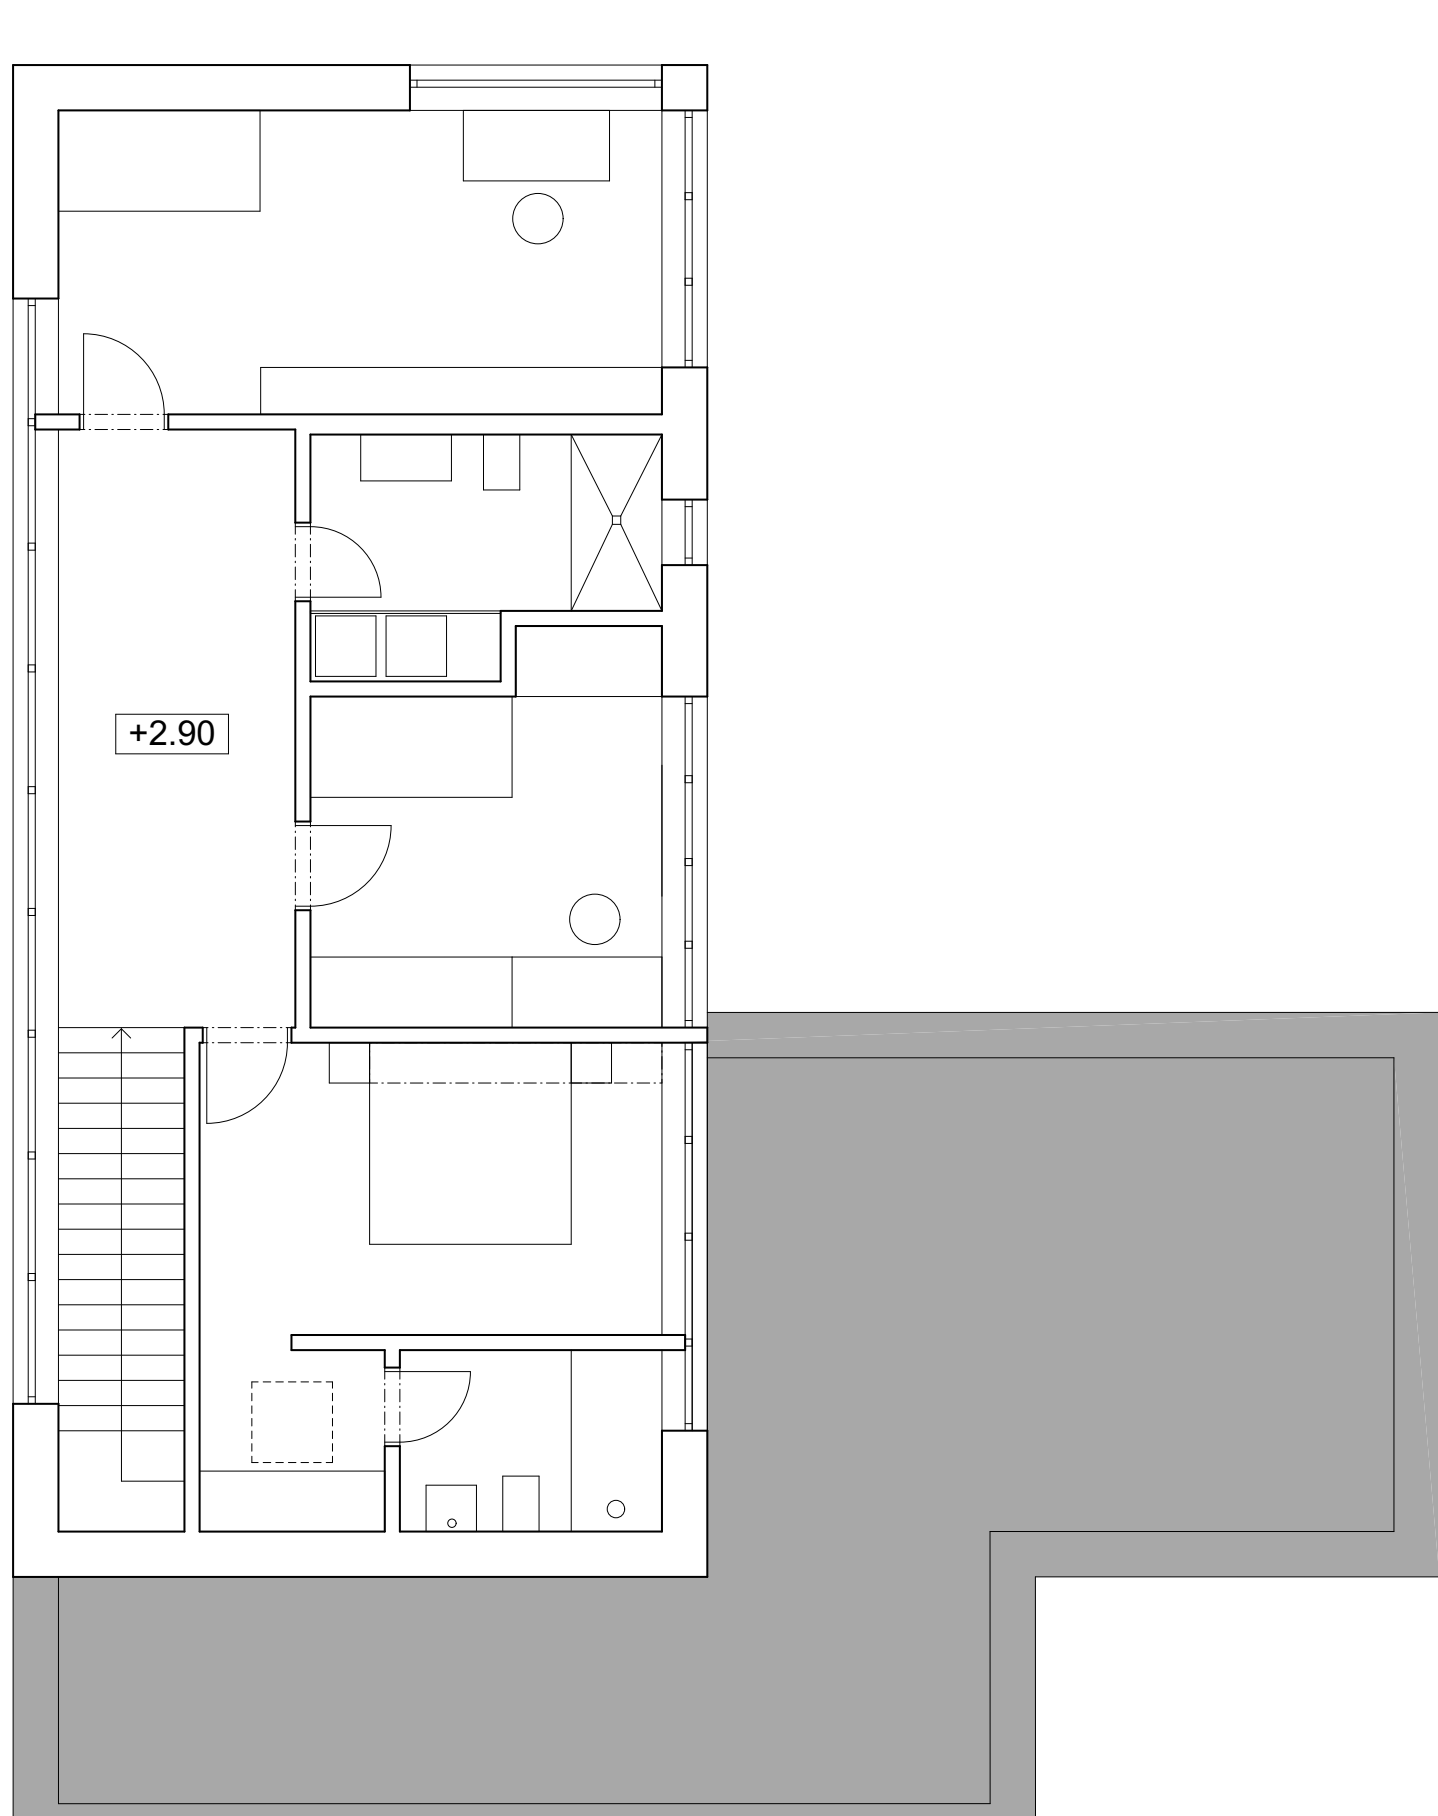


PŮDORYS 2.NP




POHLED JV

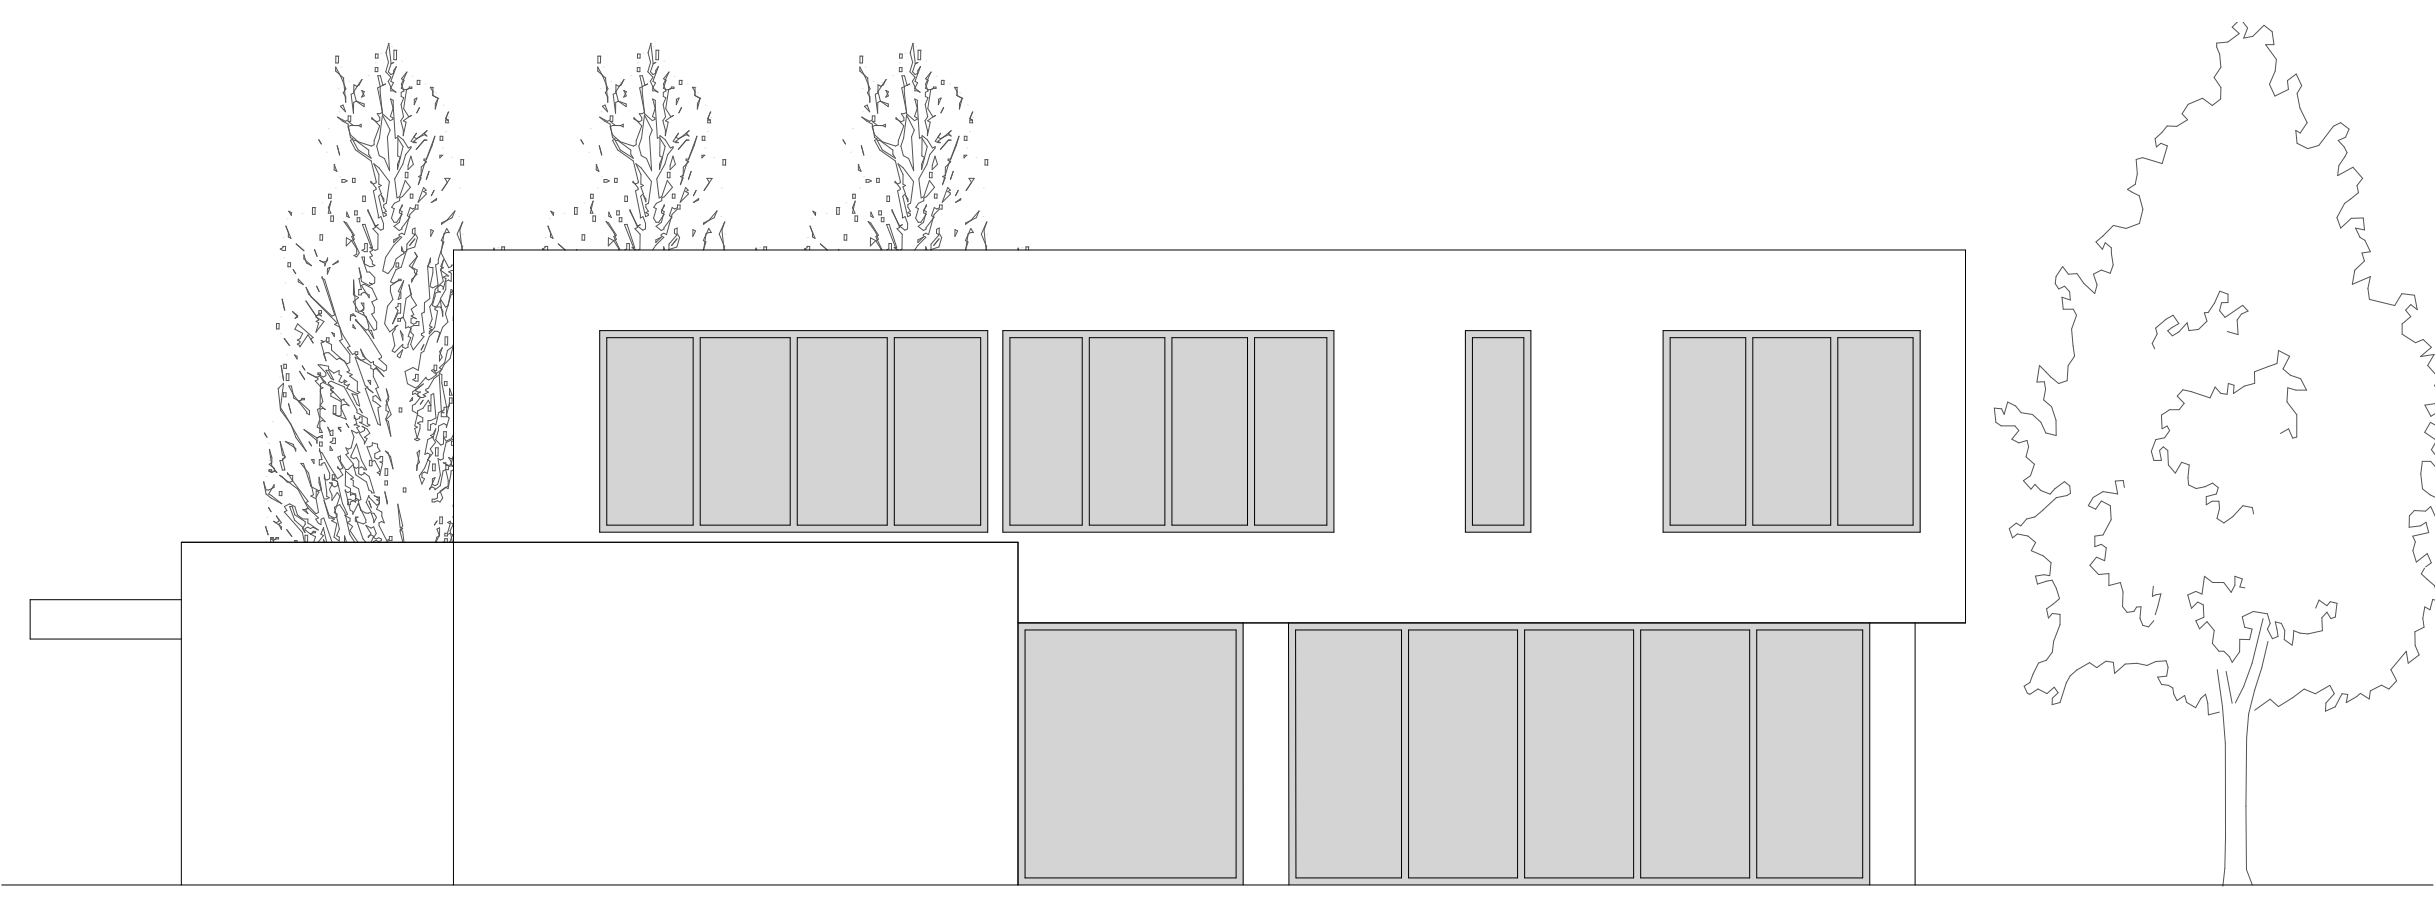


POHLED SV

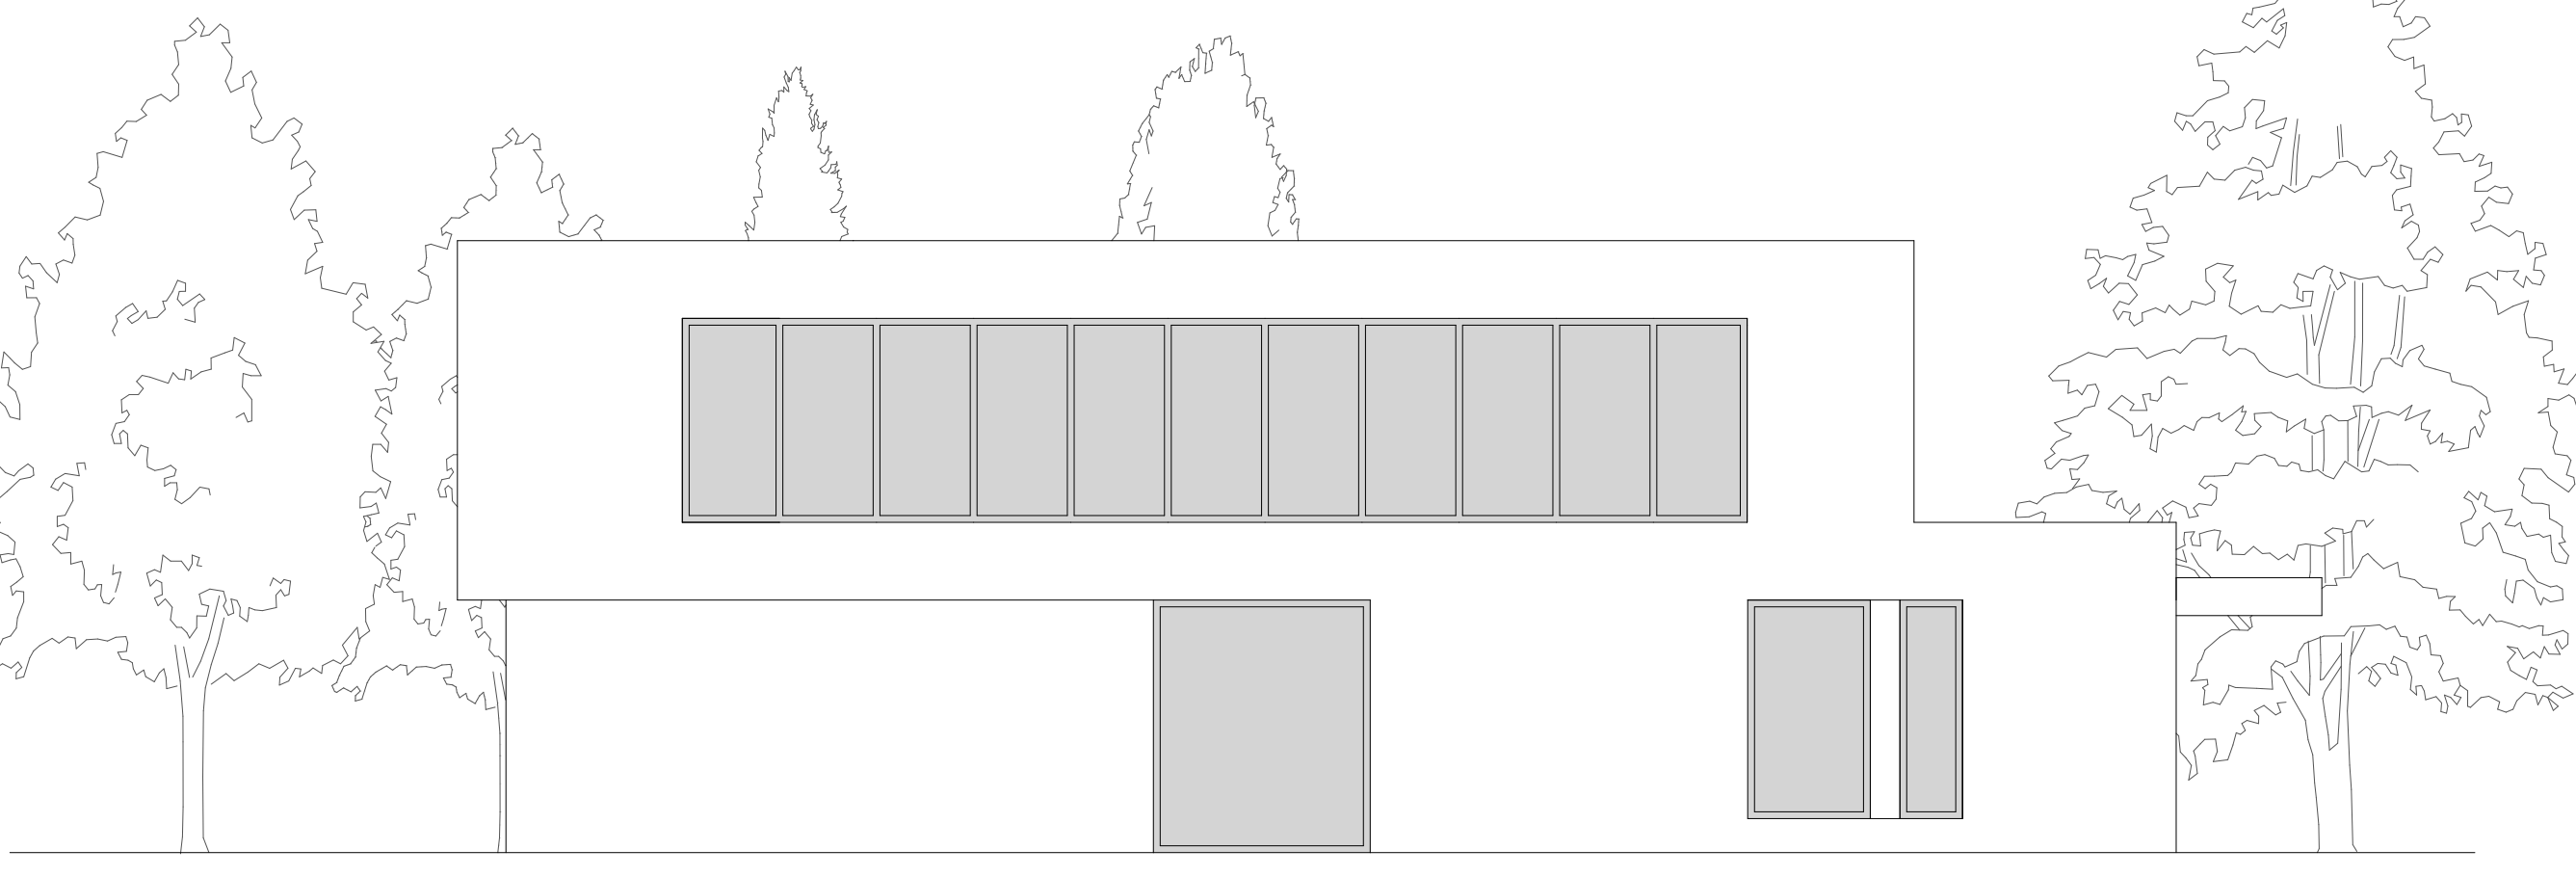


POHLED JZ

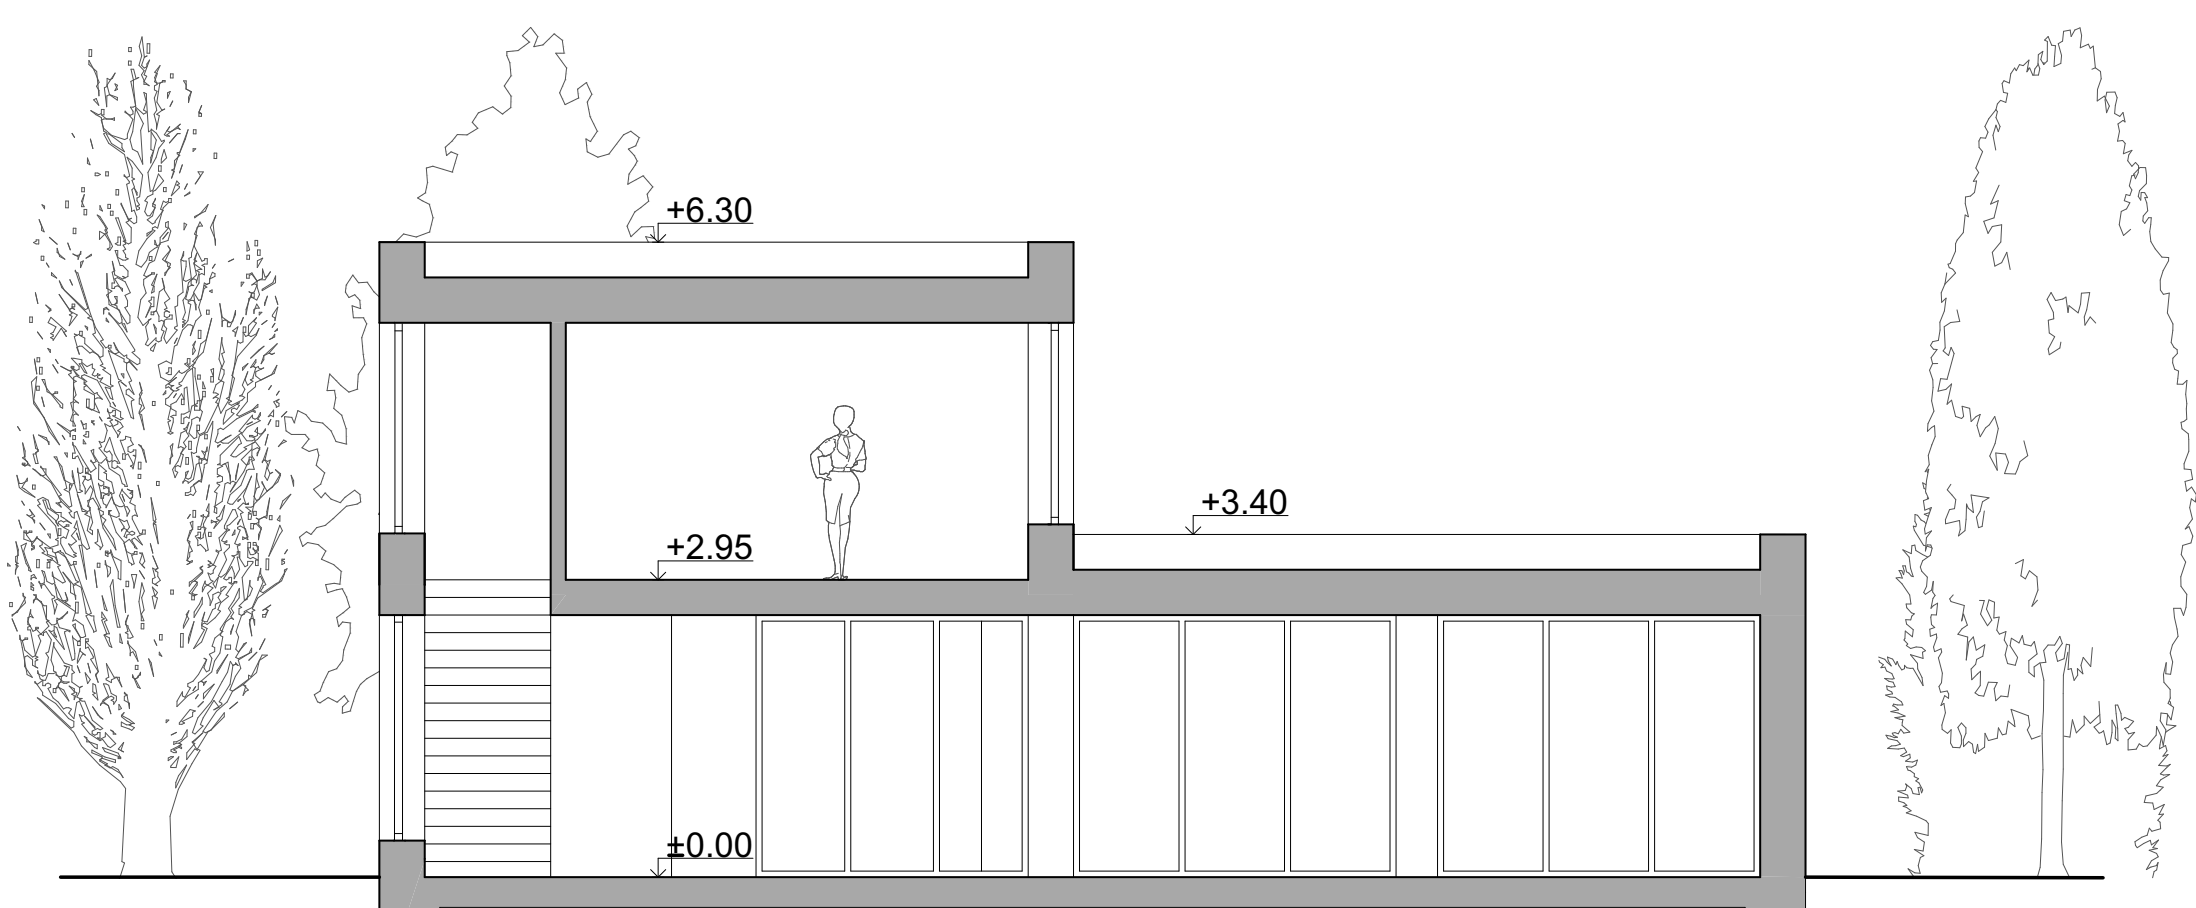


ŘEZ PŘÍČNÝ

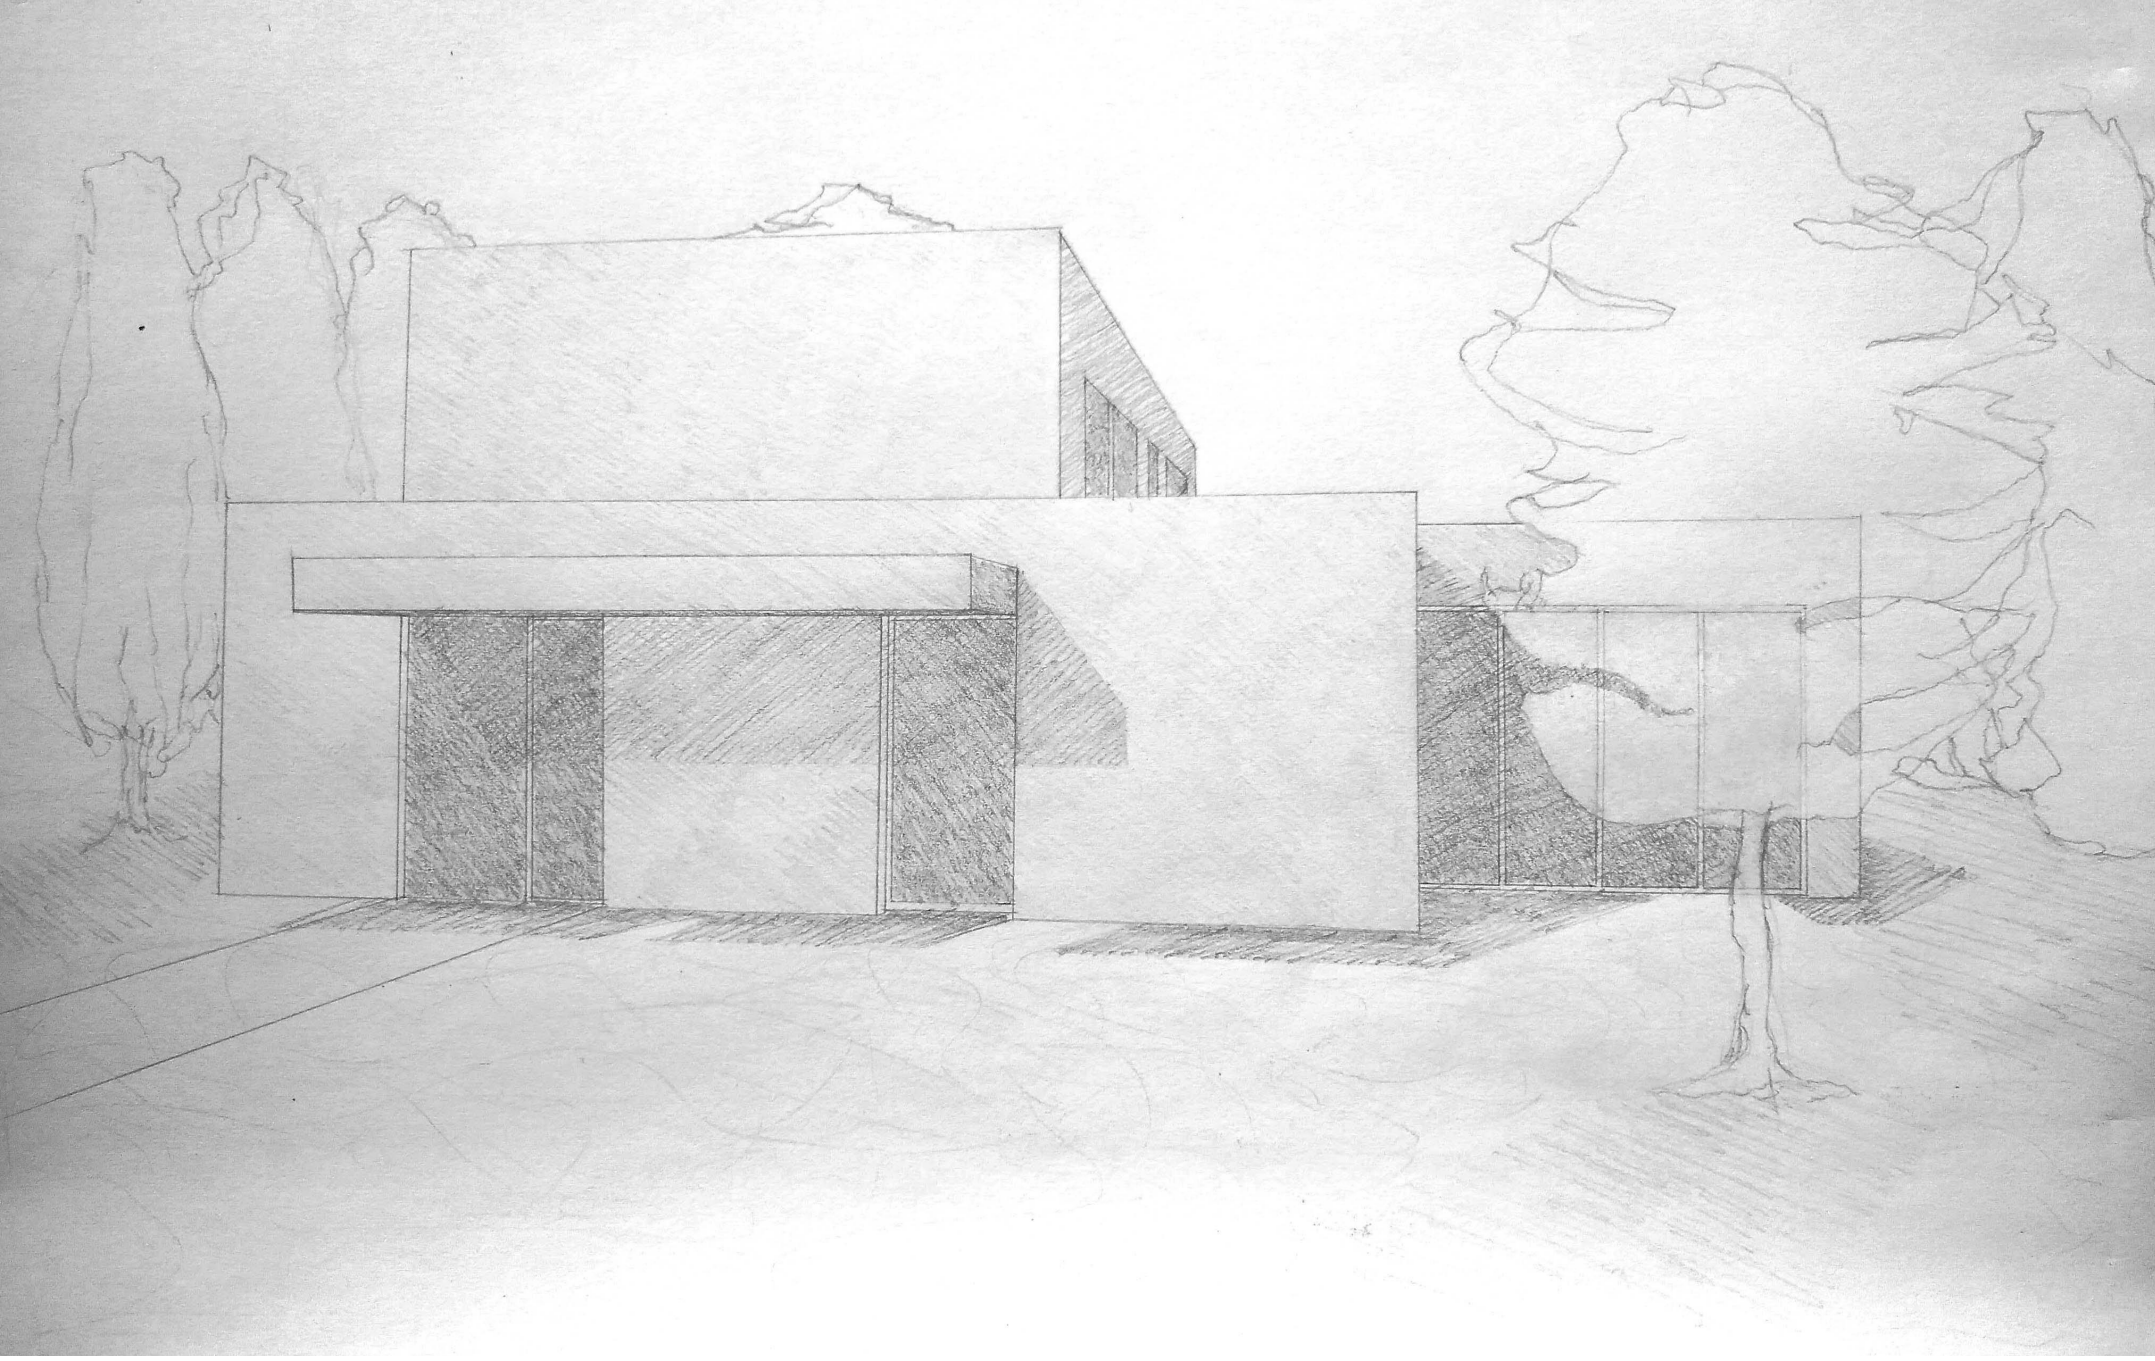


SKICA EXTERIÉR

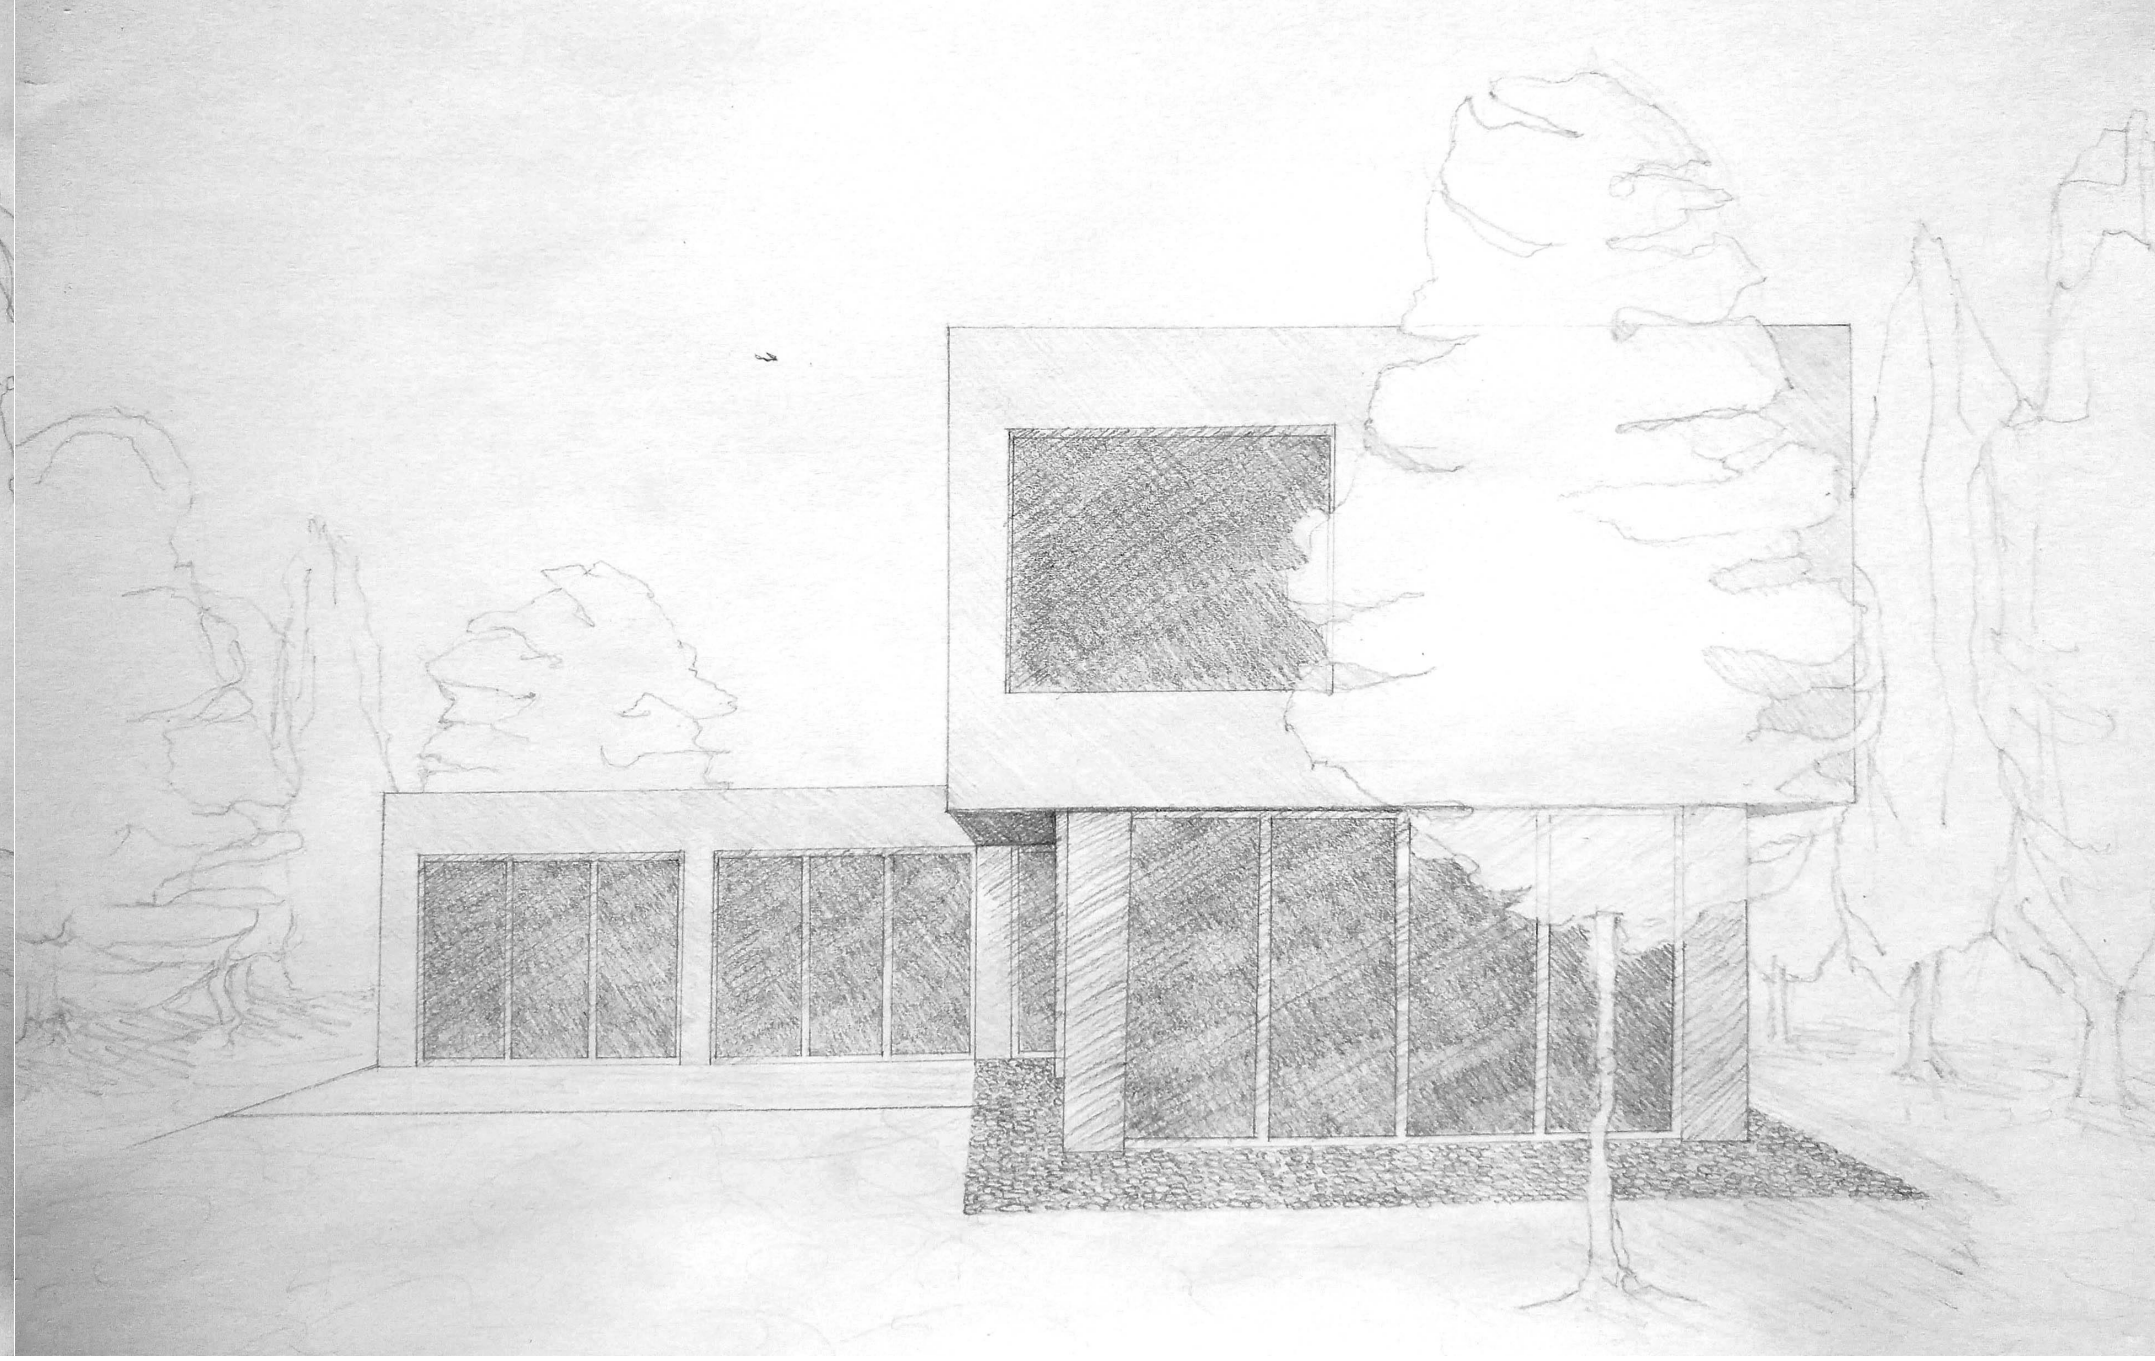

SKICA EXTERIÉR

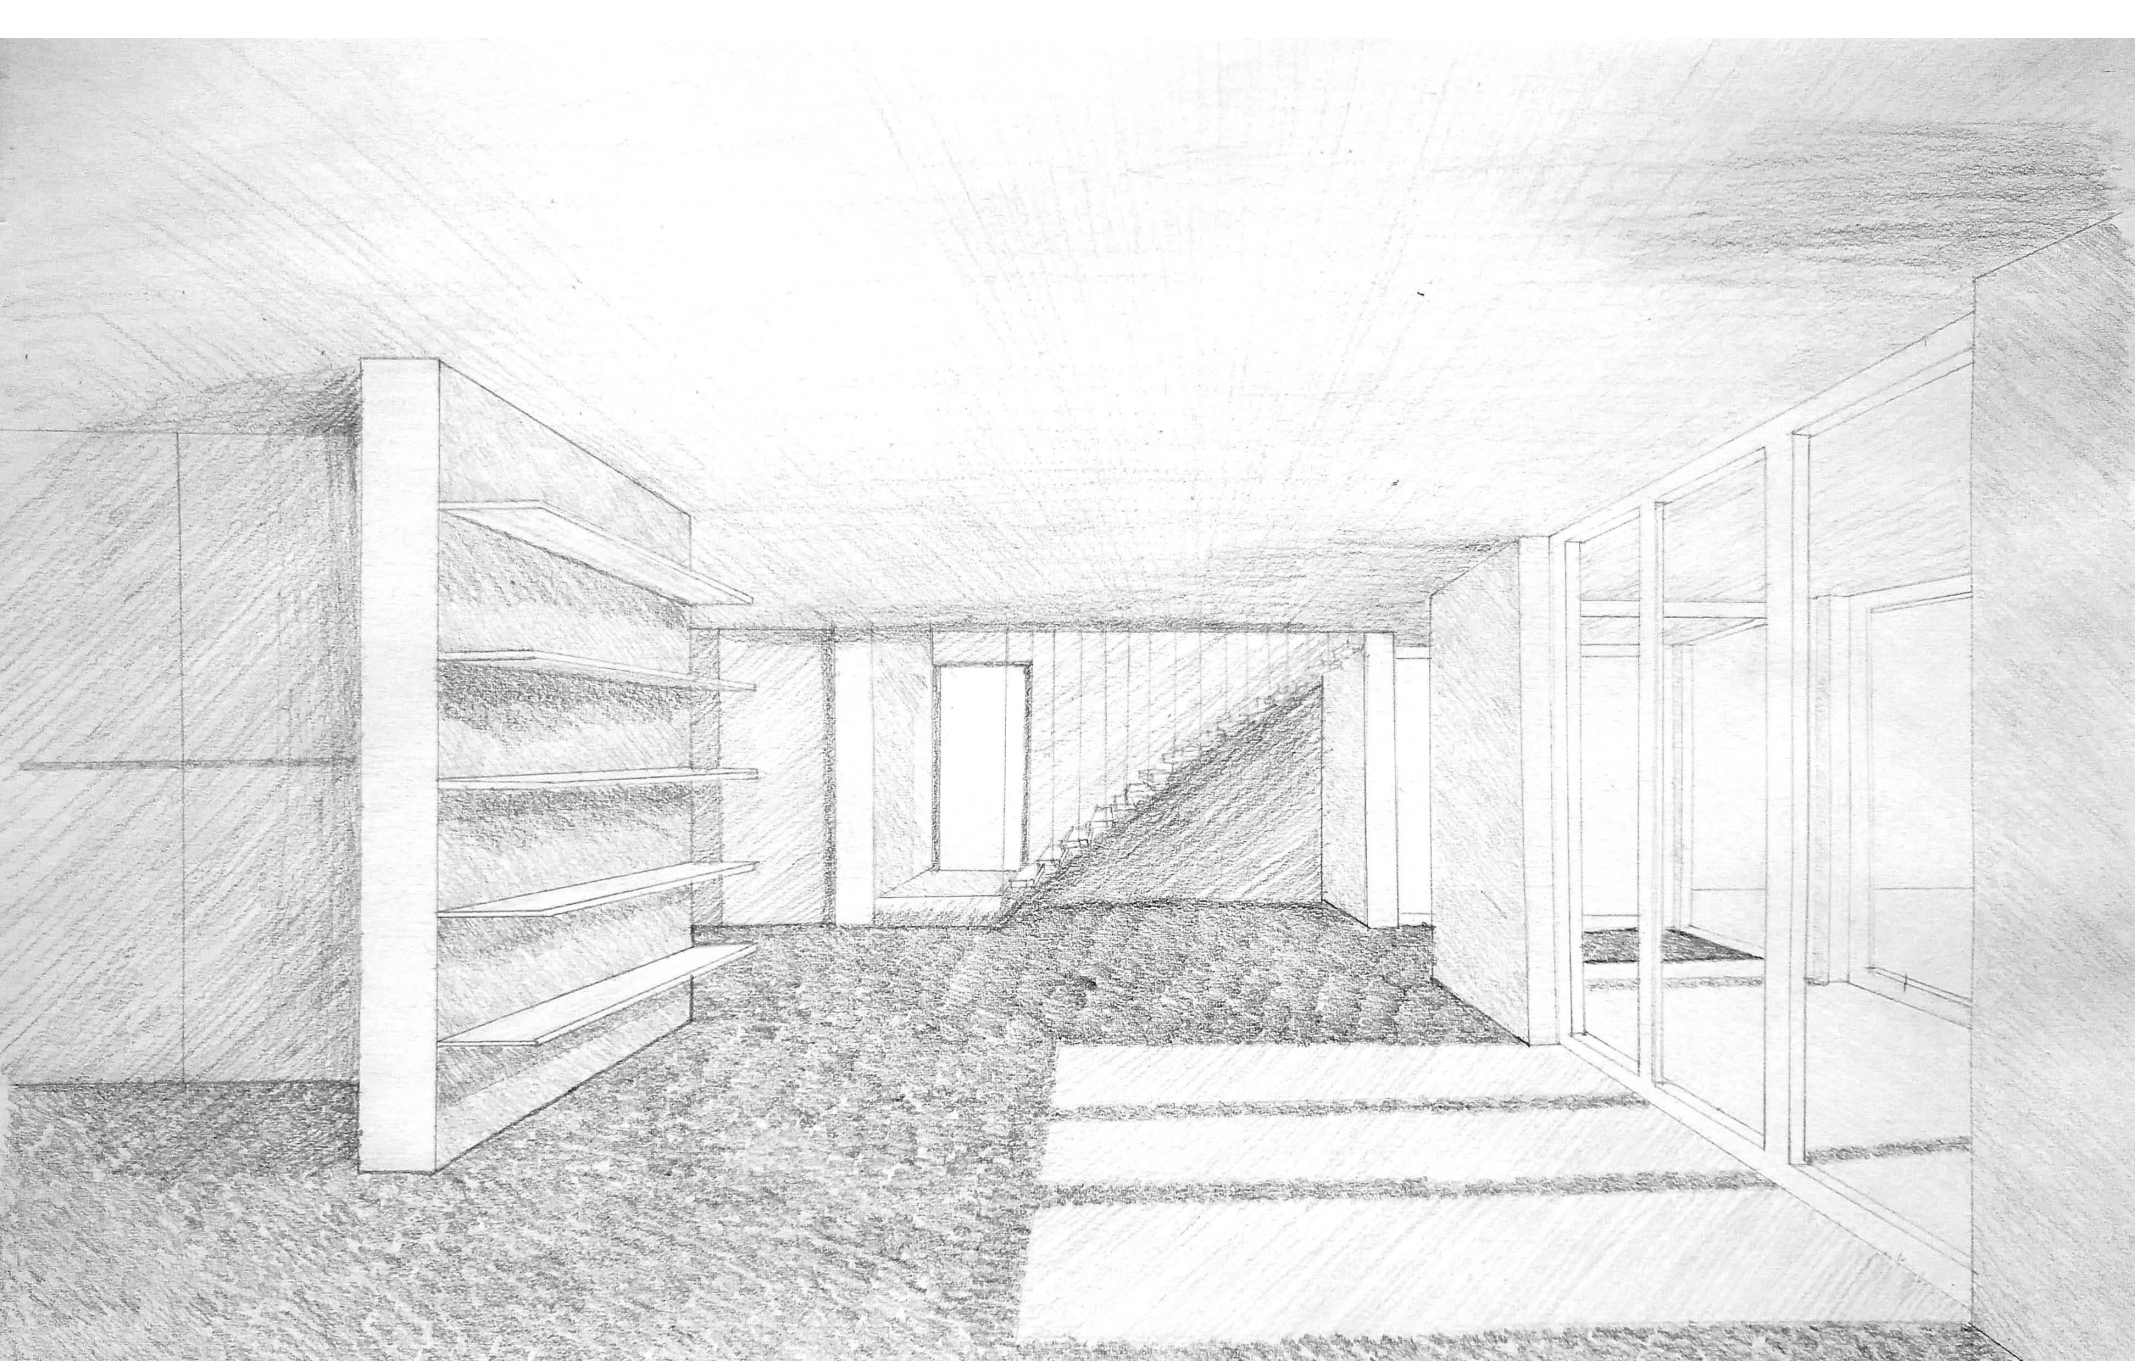

SKICA INTERIÉR

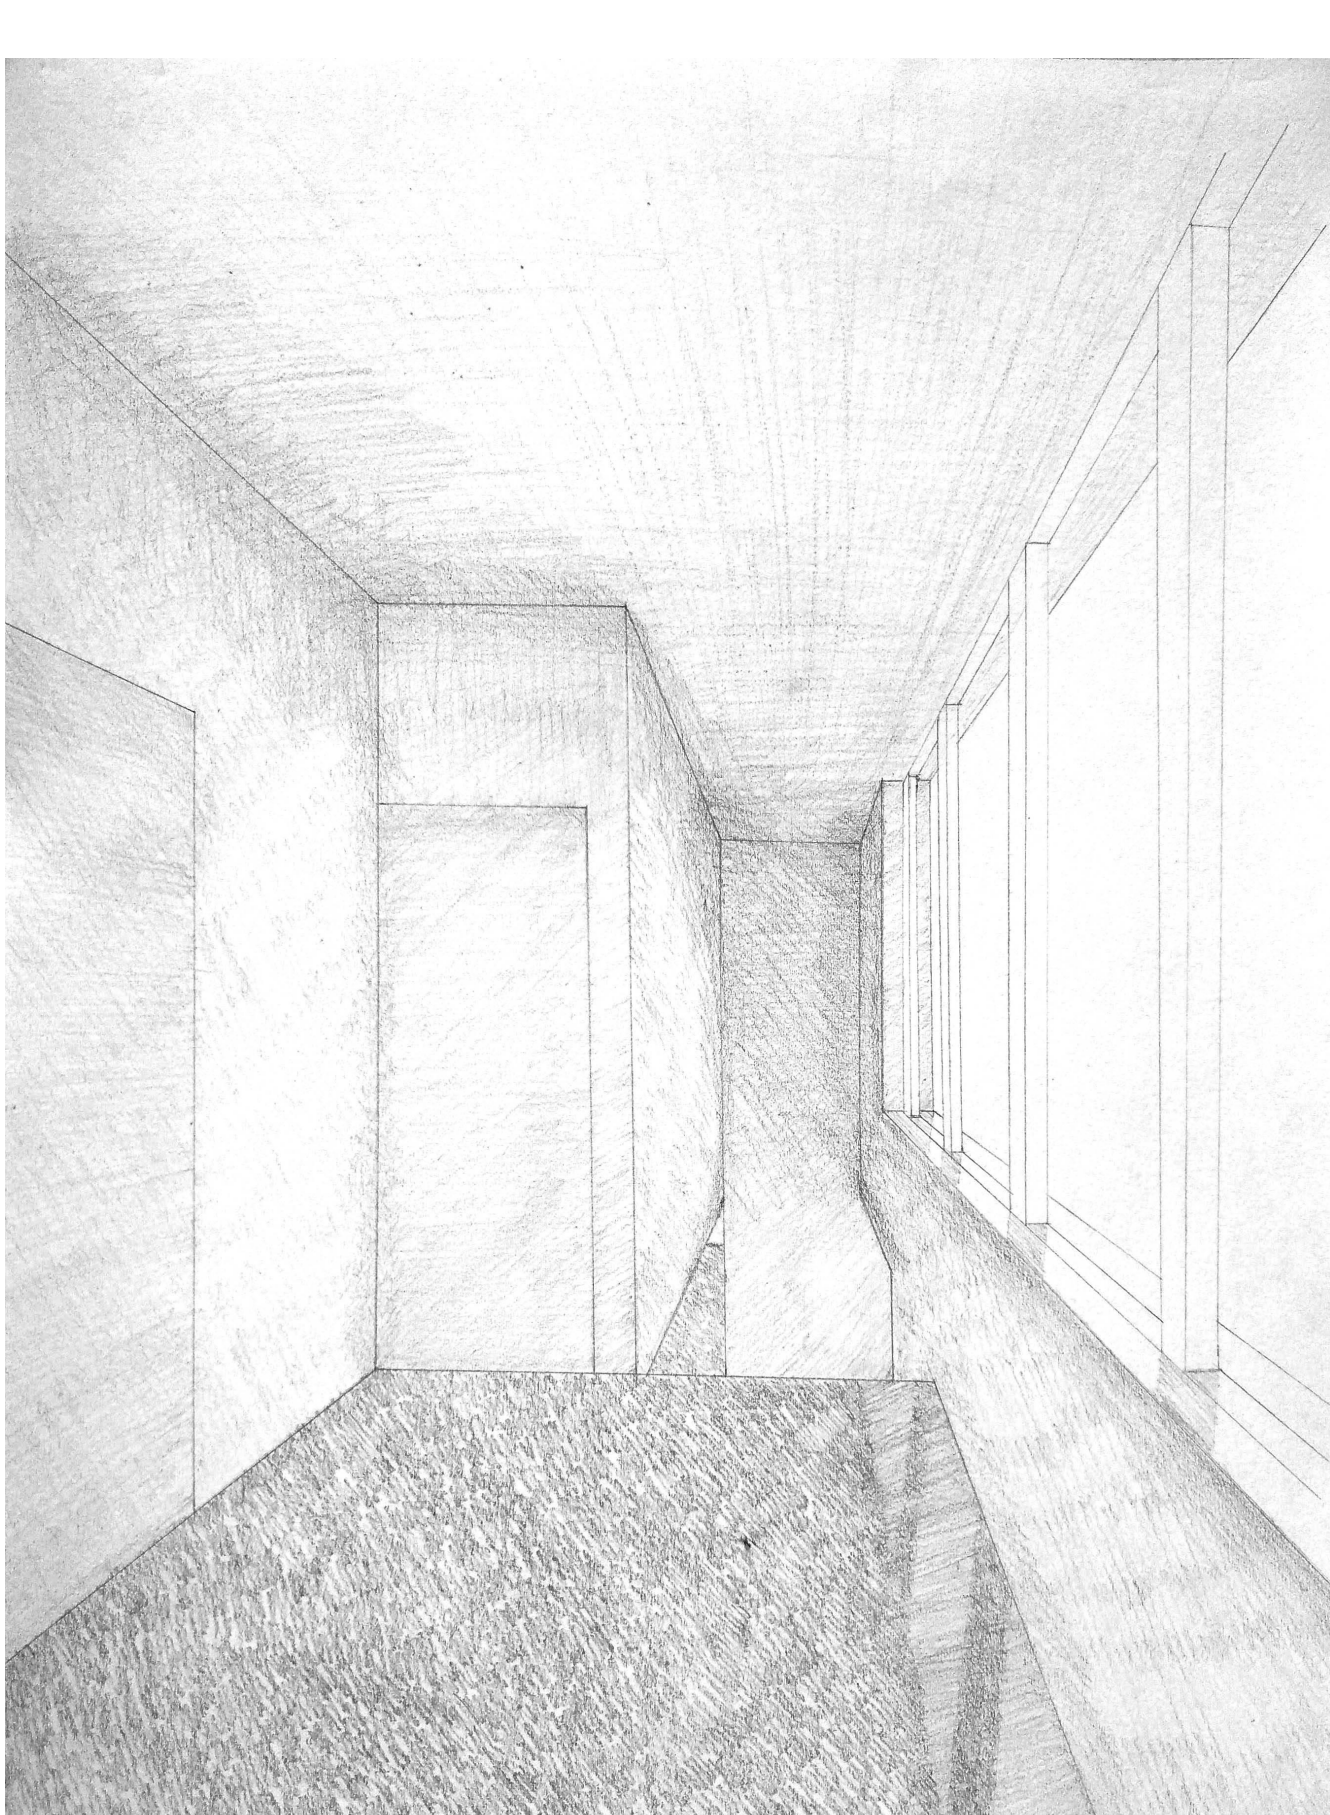

SKICA INTERIÉR



FOTO MODEL



FOTO MODEL



FOTO MODEL

FOTO MODEL