



1111






SITUACE
M 1:500

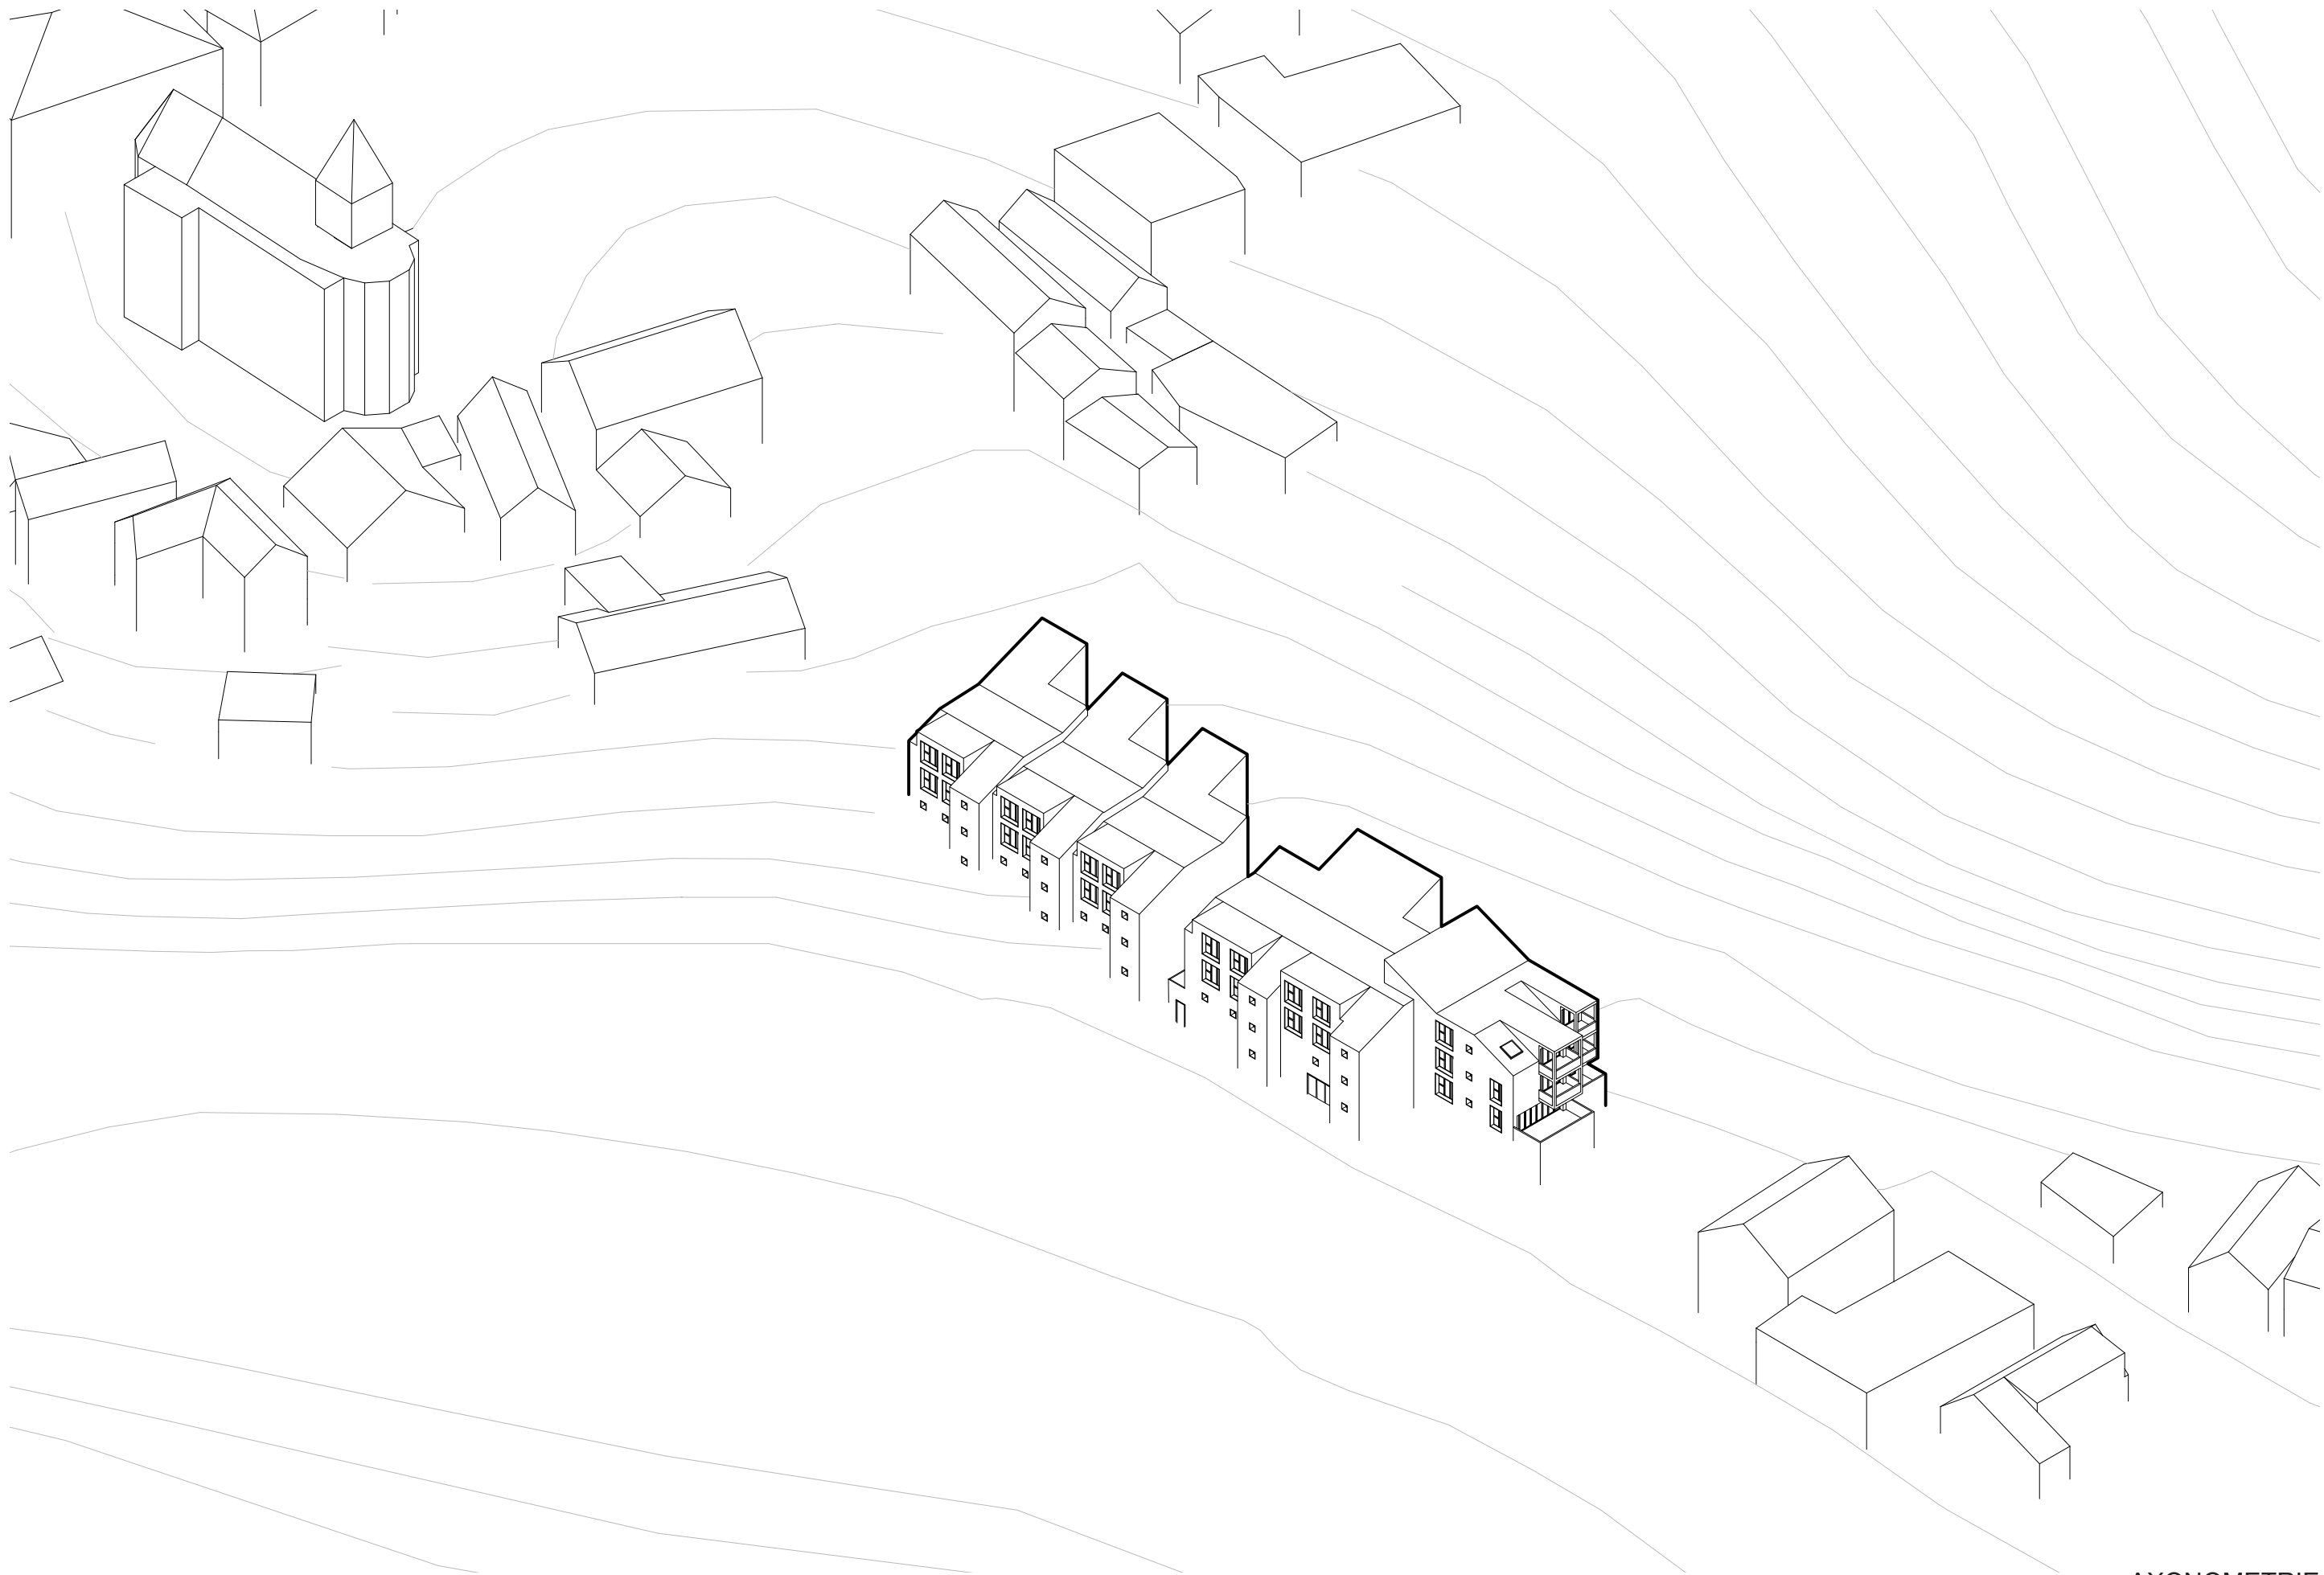

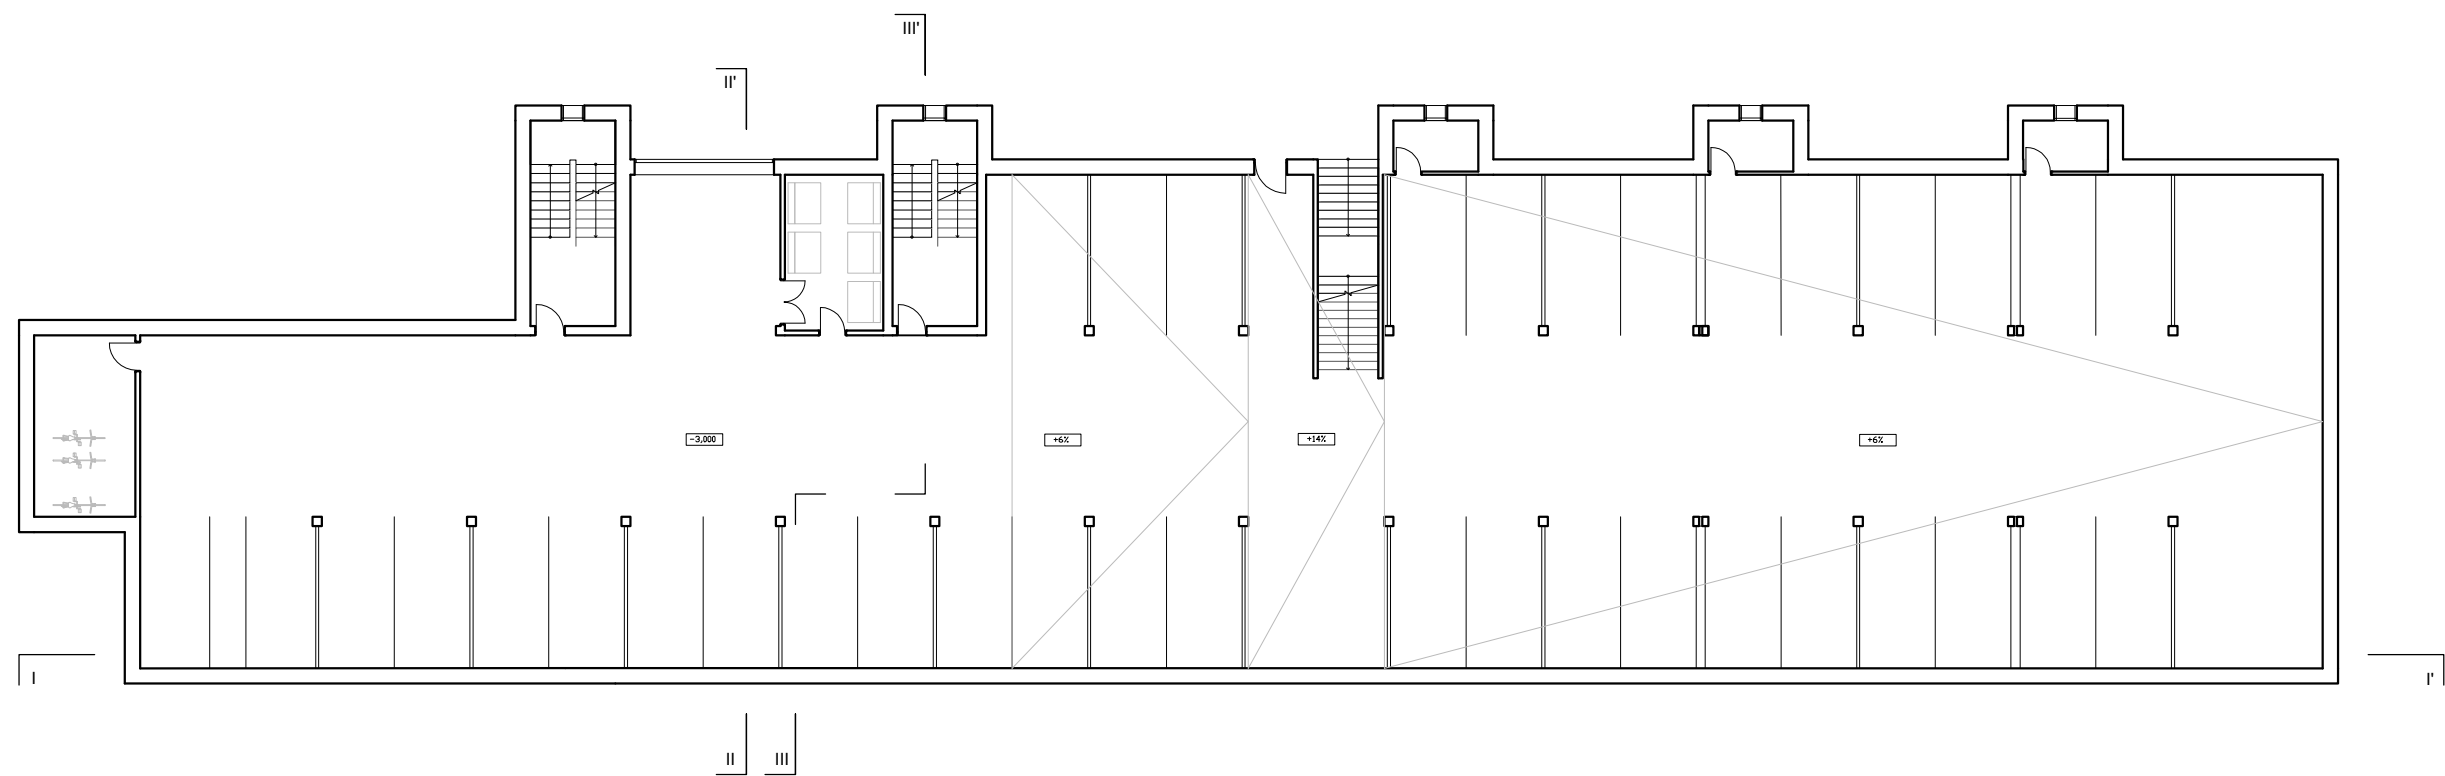

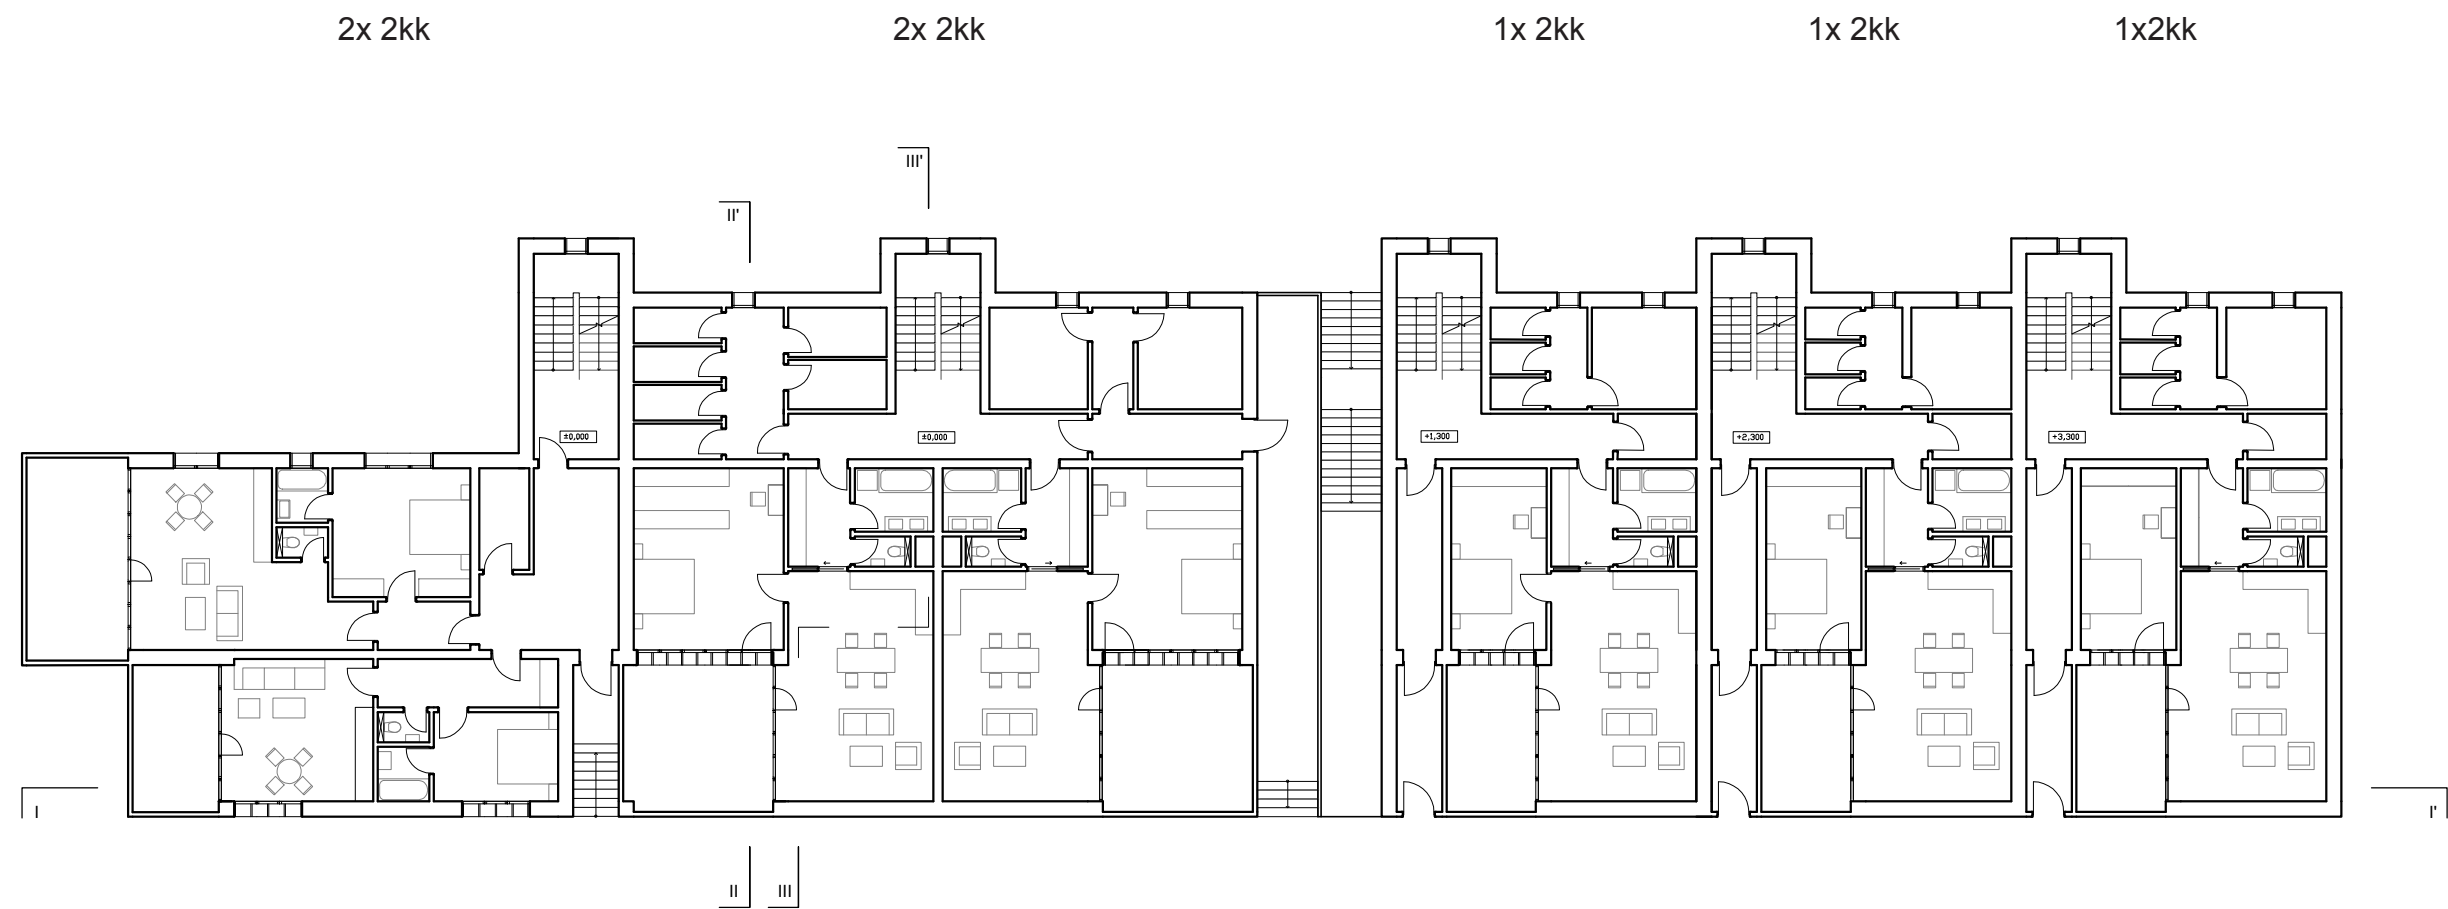



2x 2kk

2x 4kk

1x 4kk

1x 4kk

1x4kk

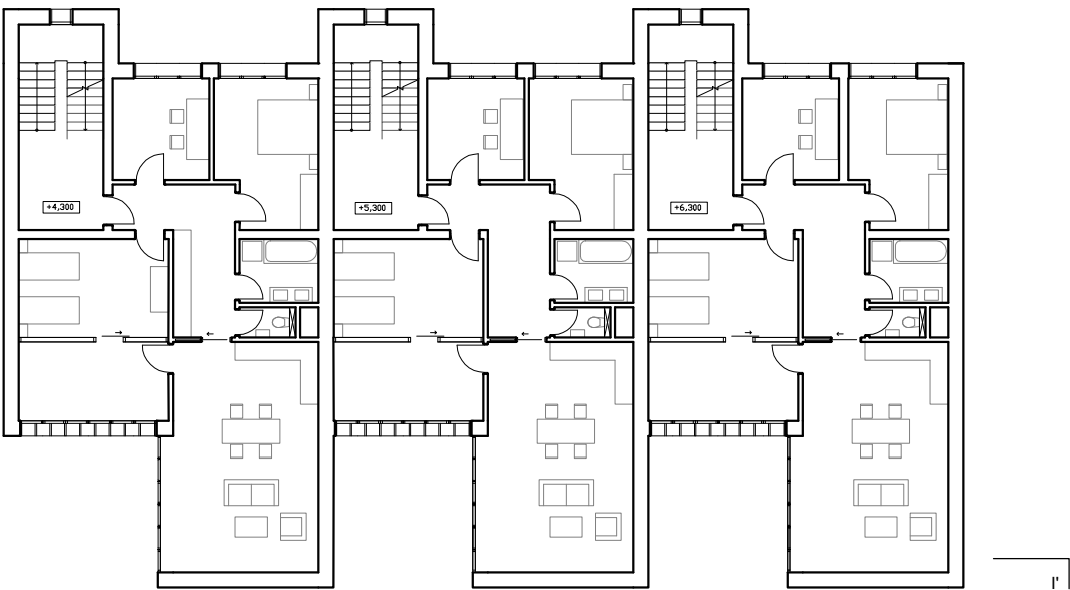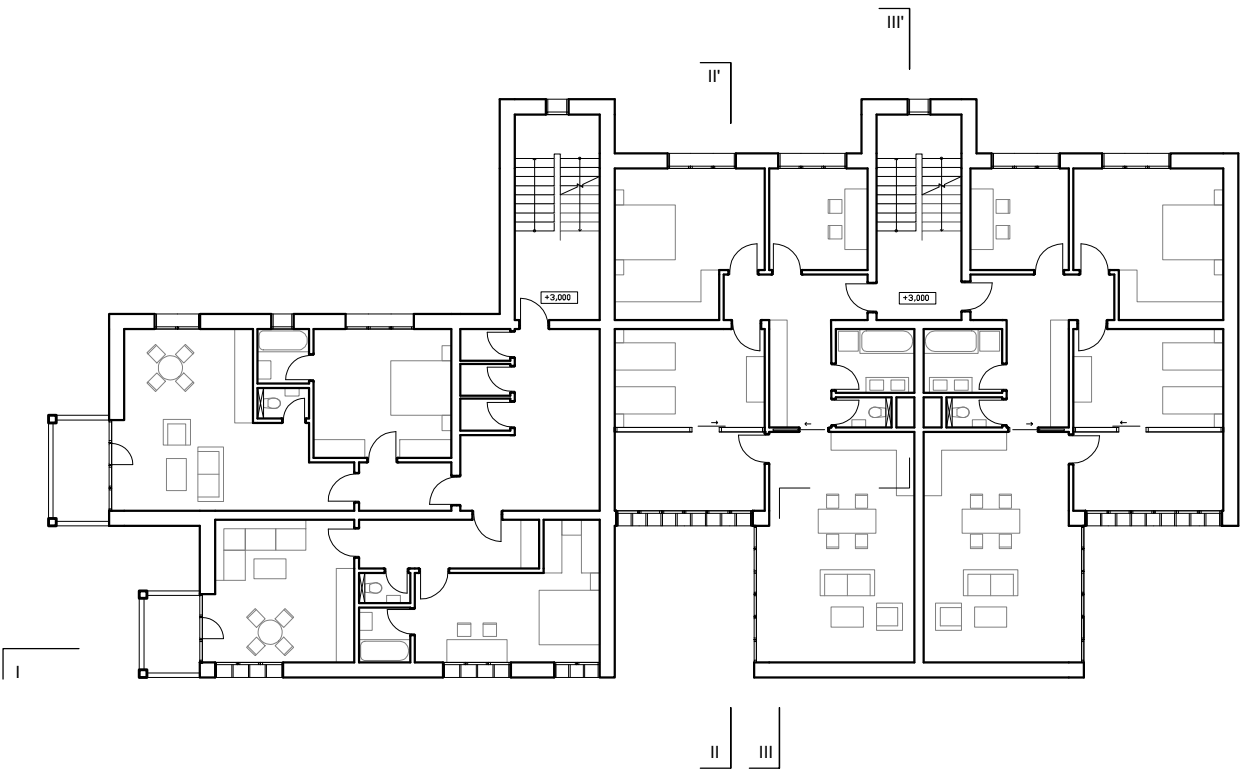



2x 2kk



2x 5kk


1x 5kk


1x 5kk


1x5kk

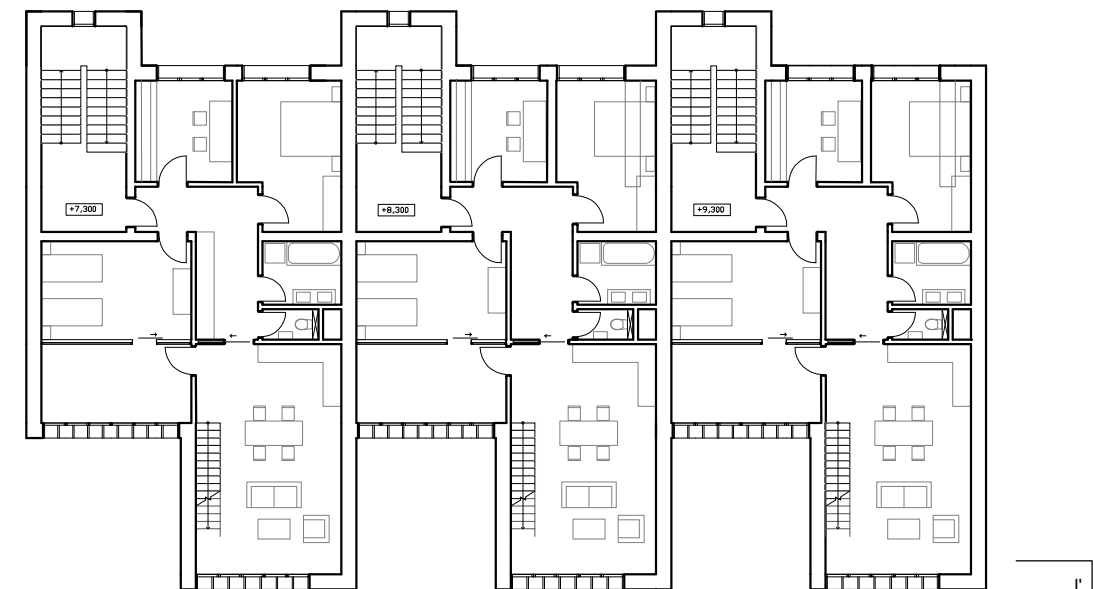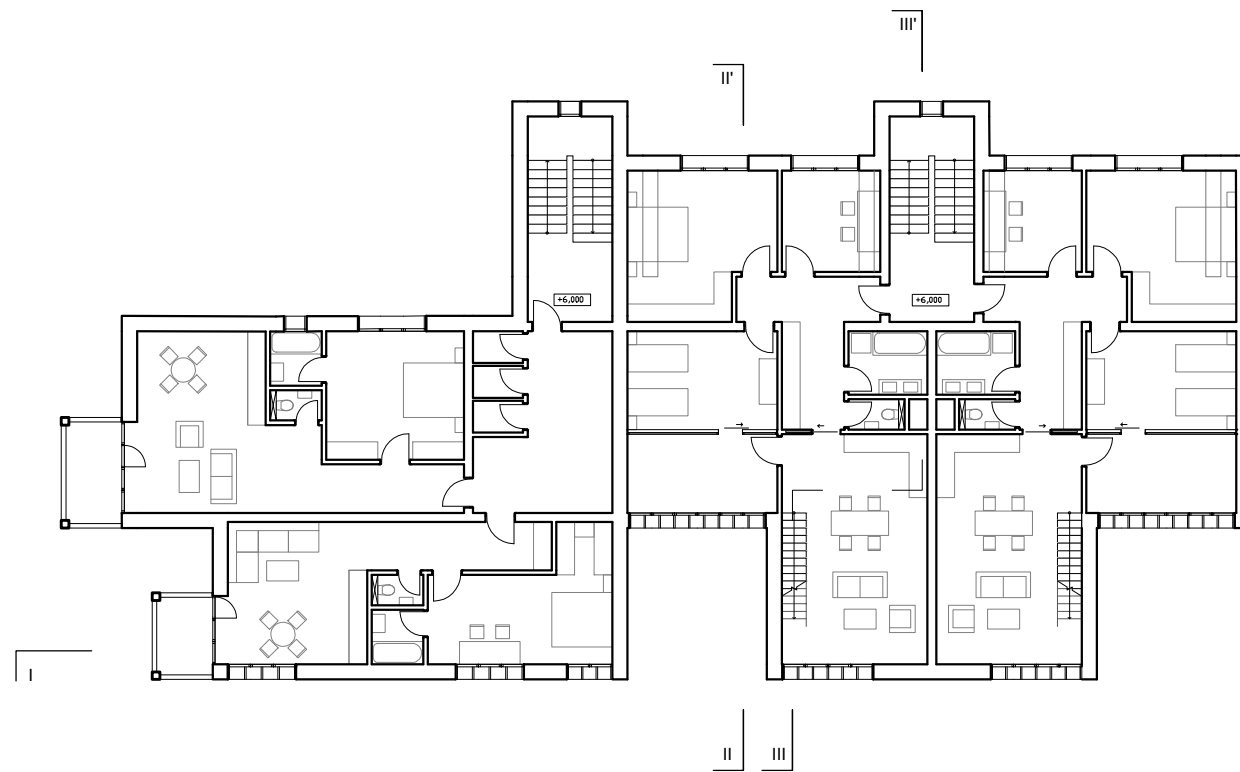


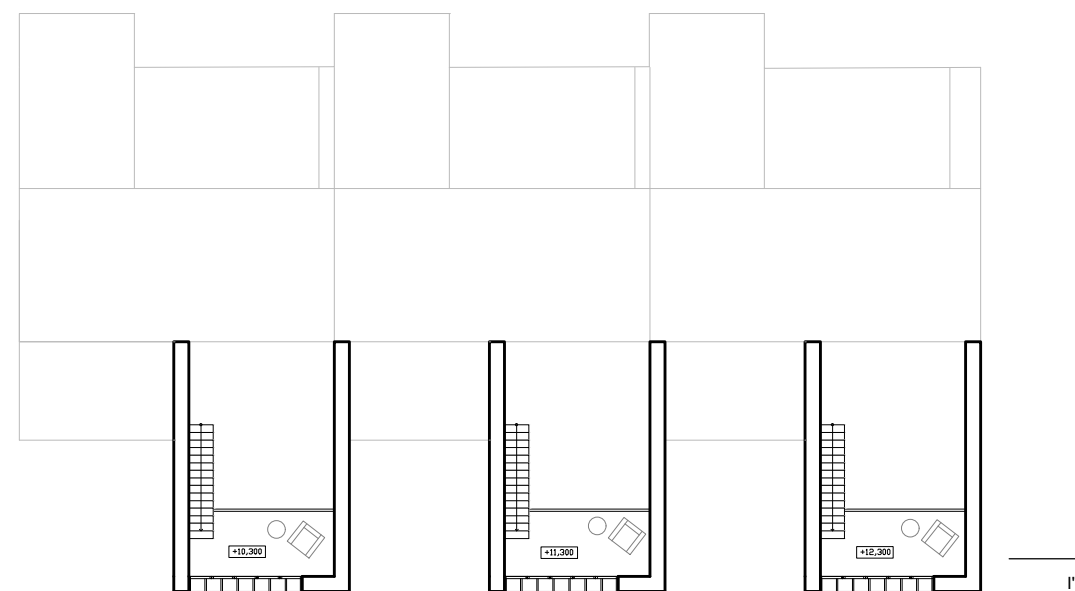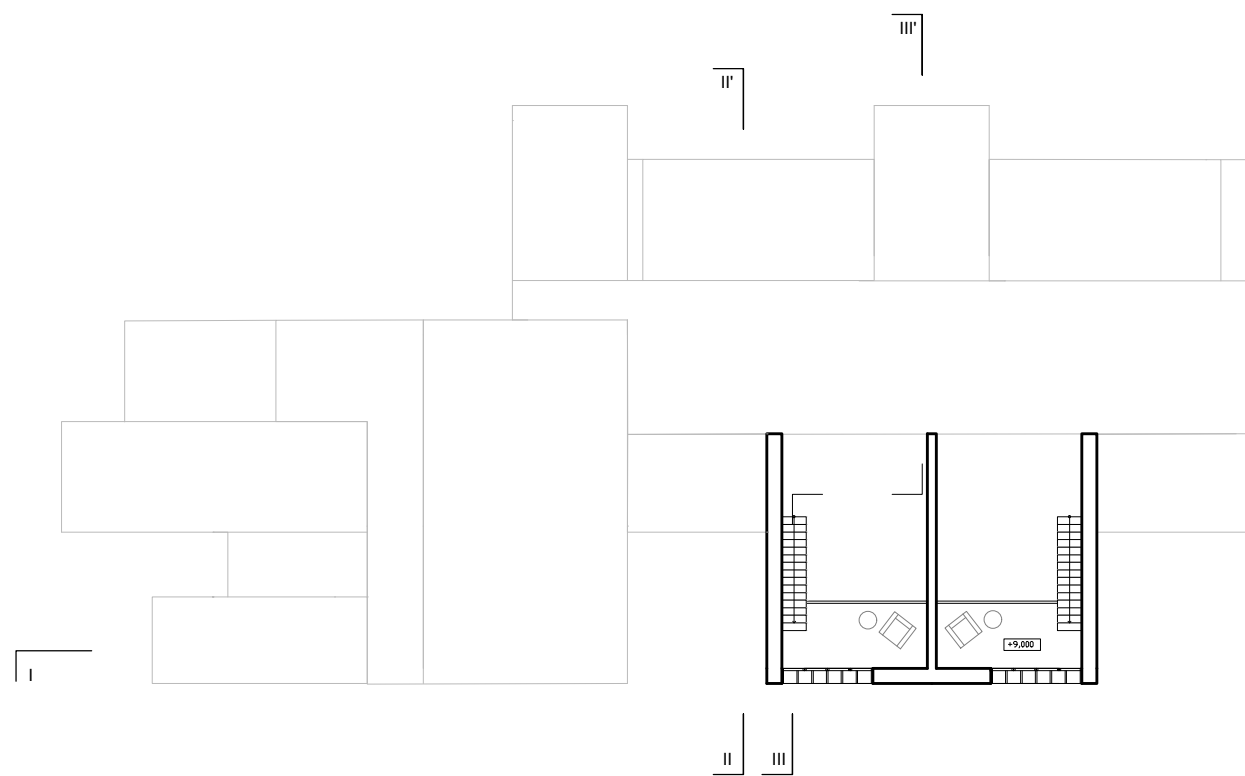

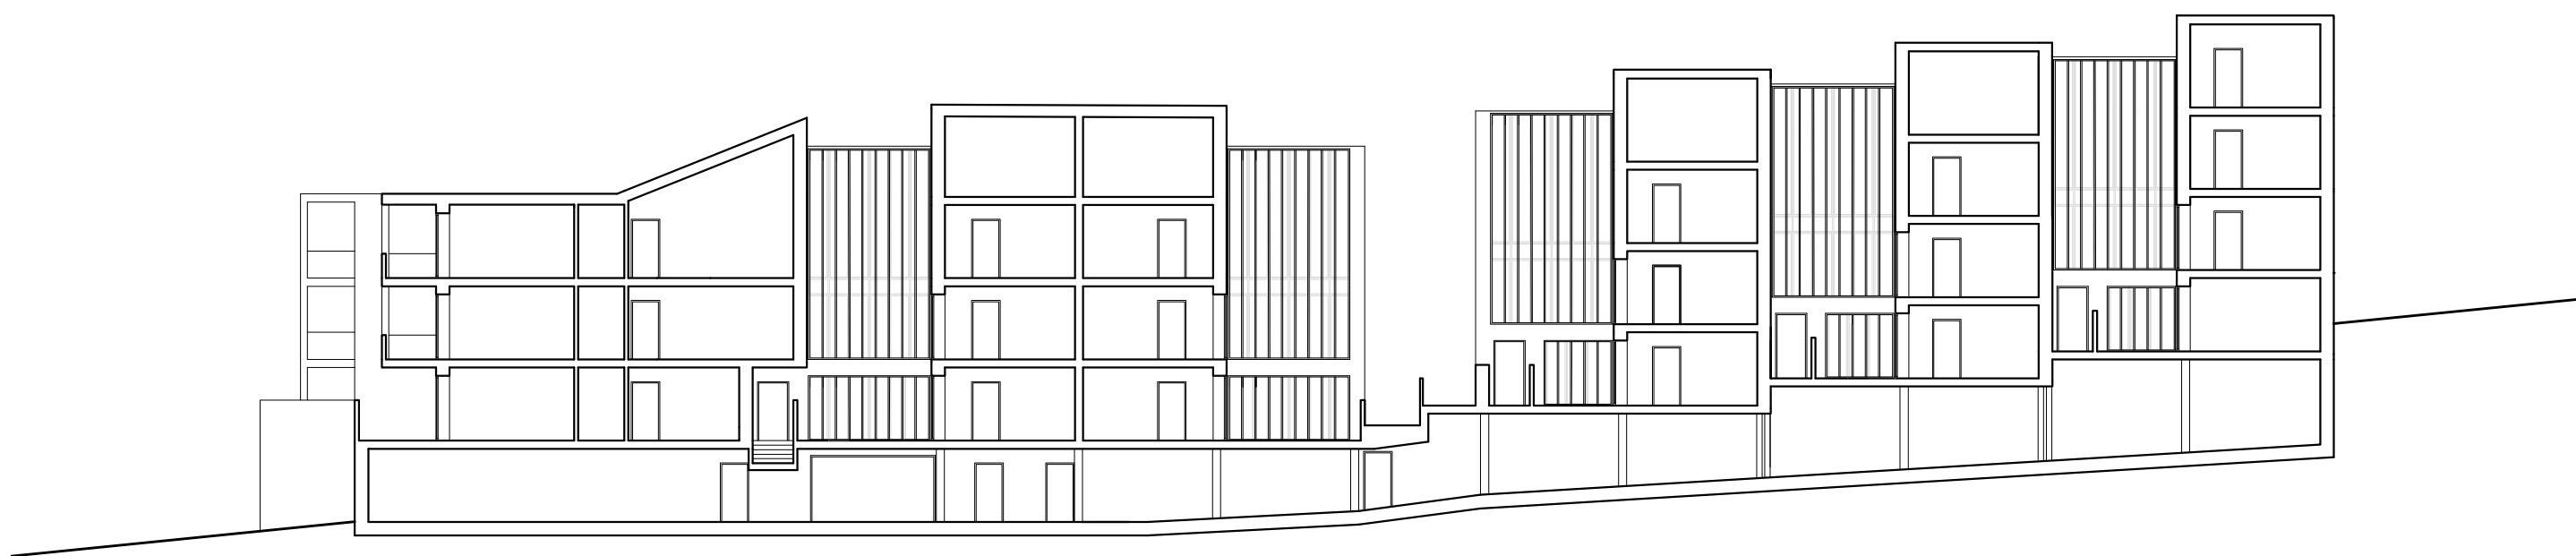

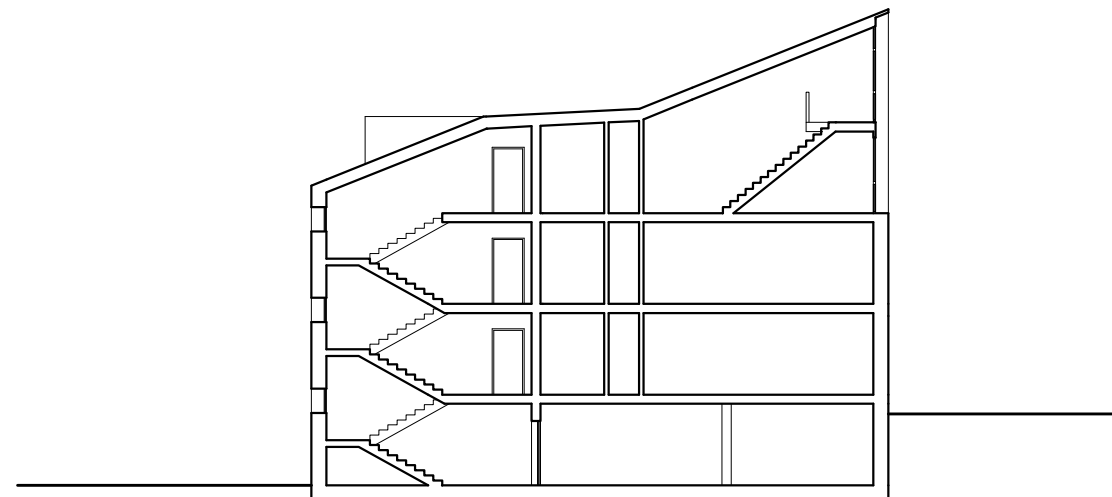


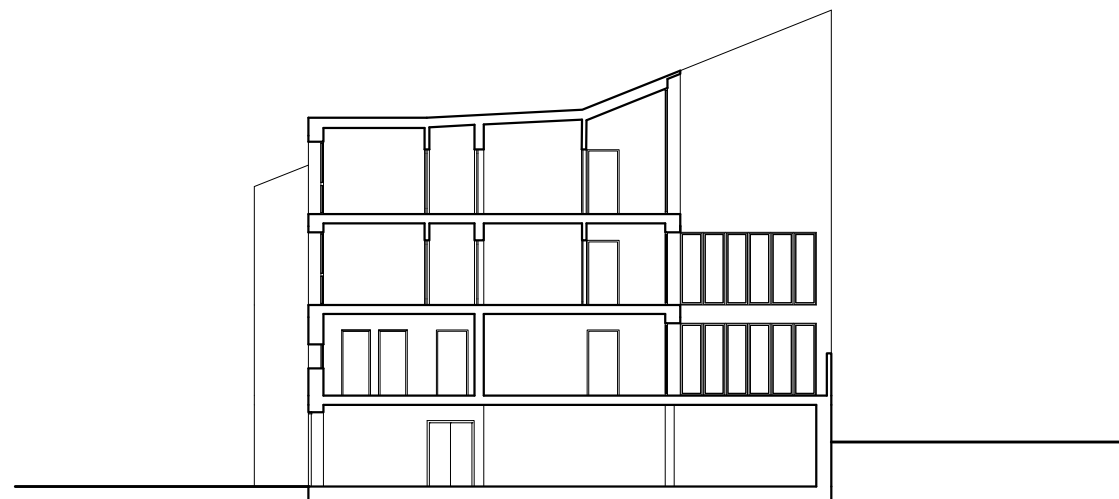

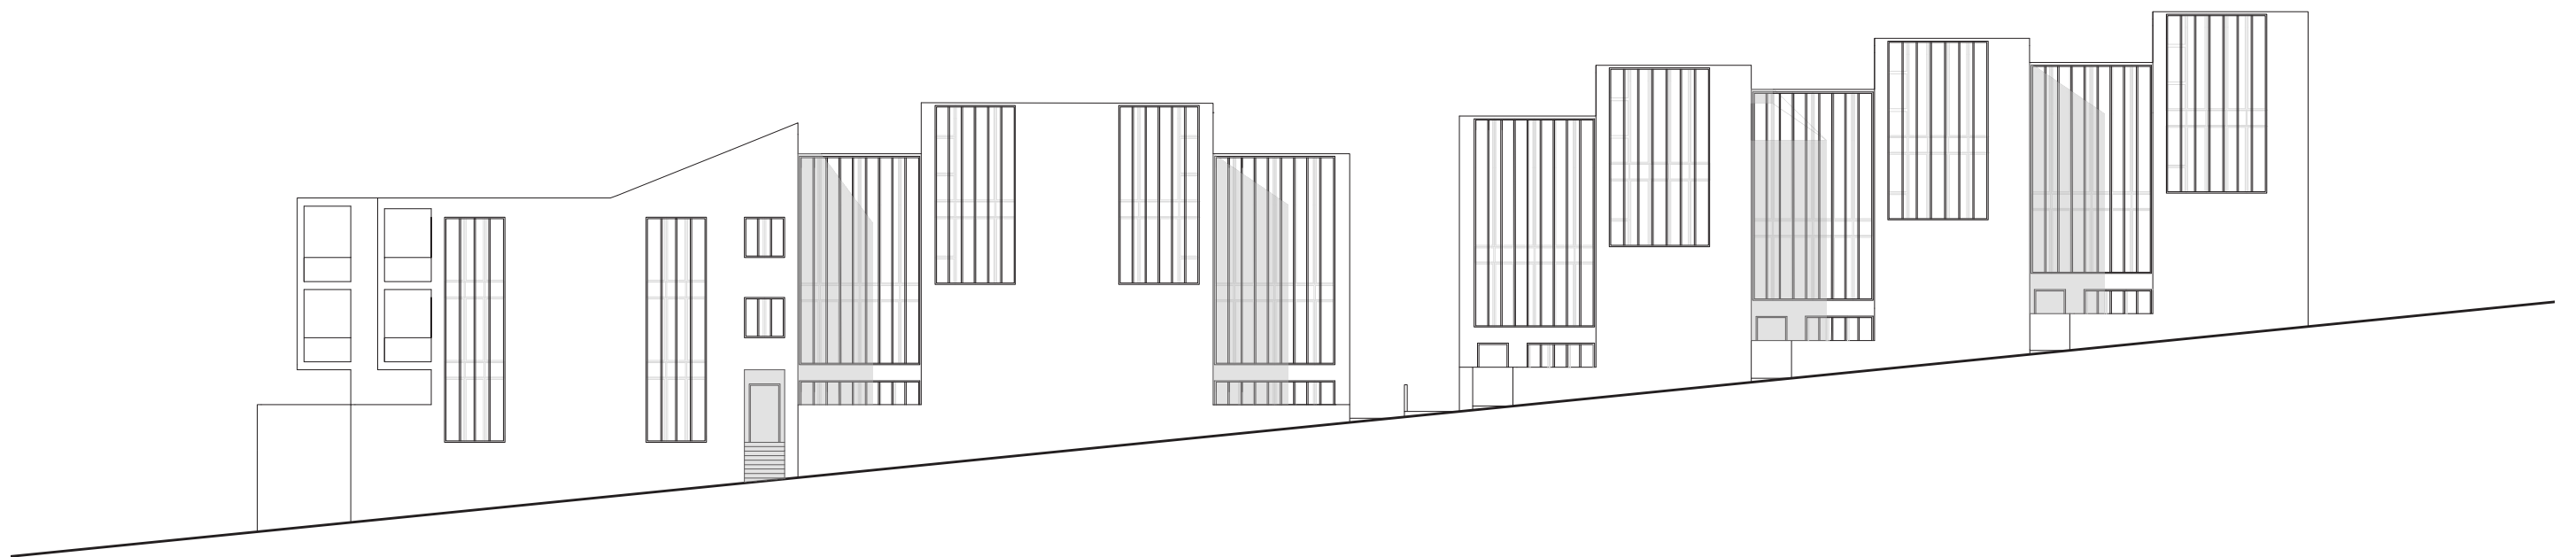





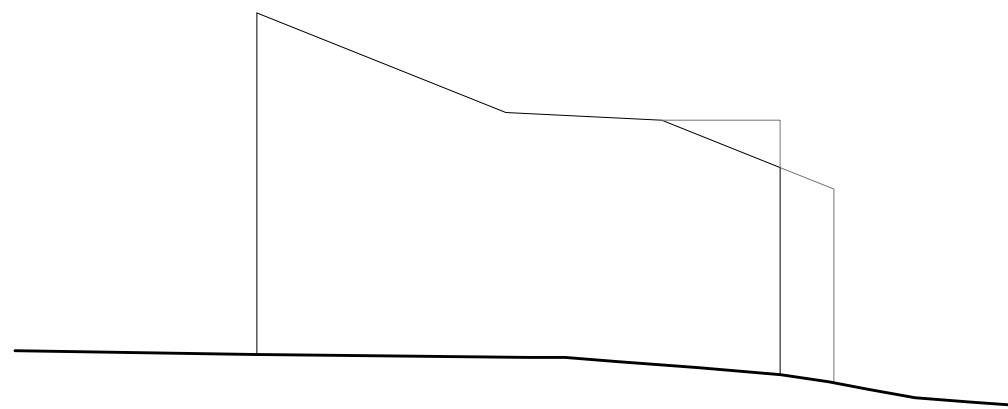





POHLEDOVÝ BETON



HLINÍK

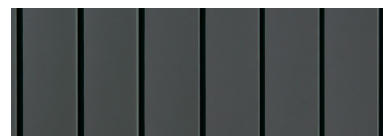

PLECHOVÁ KRYTINA

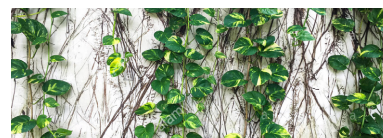

POPÍNAVÉ ROSTLINY