




PERSPECTIVE | PUBLIC ENTRANCE

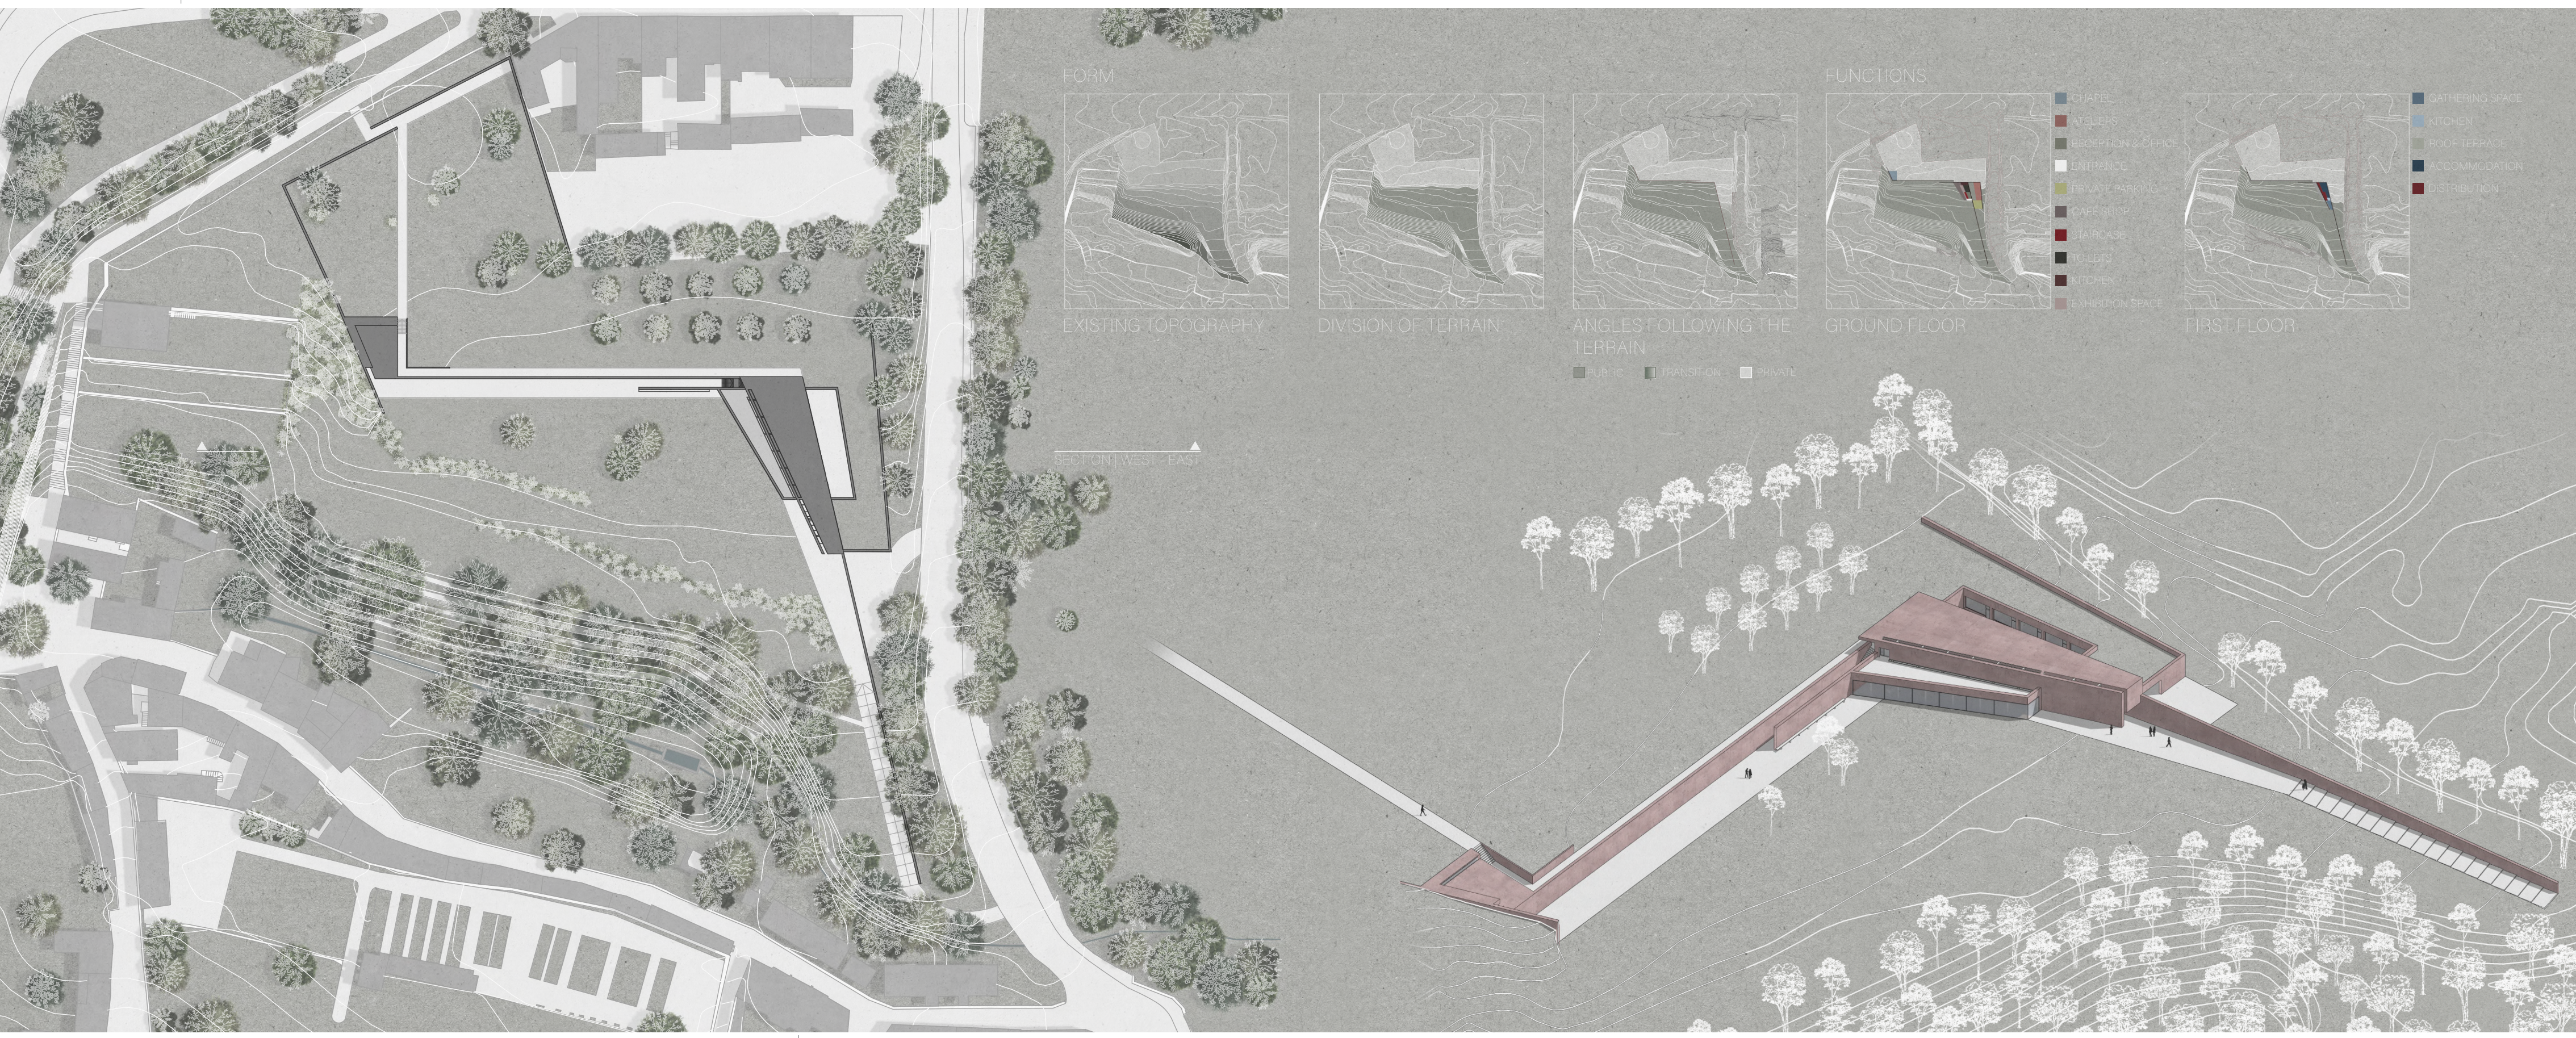

SITE PLAN | 1:1000

AXONOMETRIC VIEW



PERSPECTIVE | CAFÉ SHOP - EXHIBITION SPACE




PERSPECTIVE | CHAPEL



ELEVATION | EAST

ELEVATION | WEST

SECTION | NORTH - SOUTH

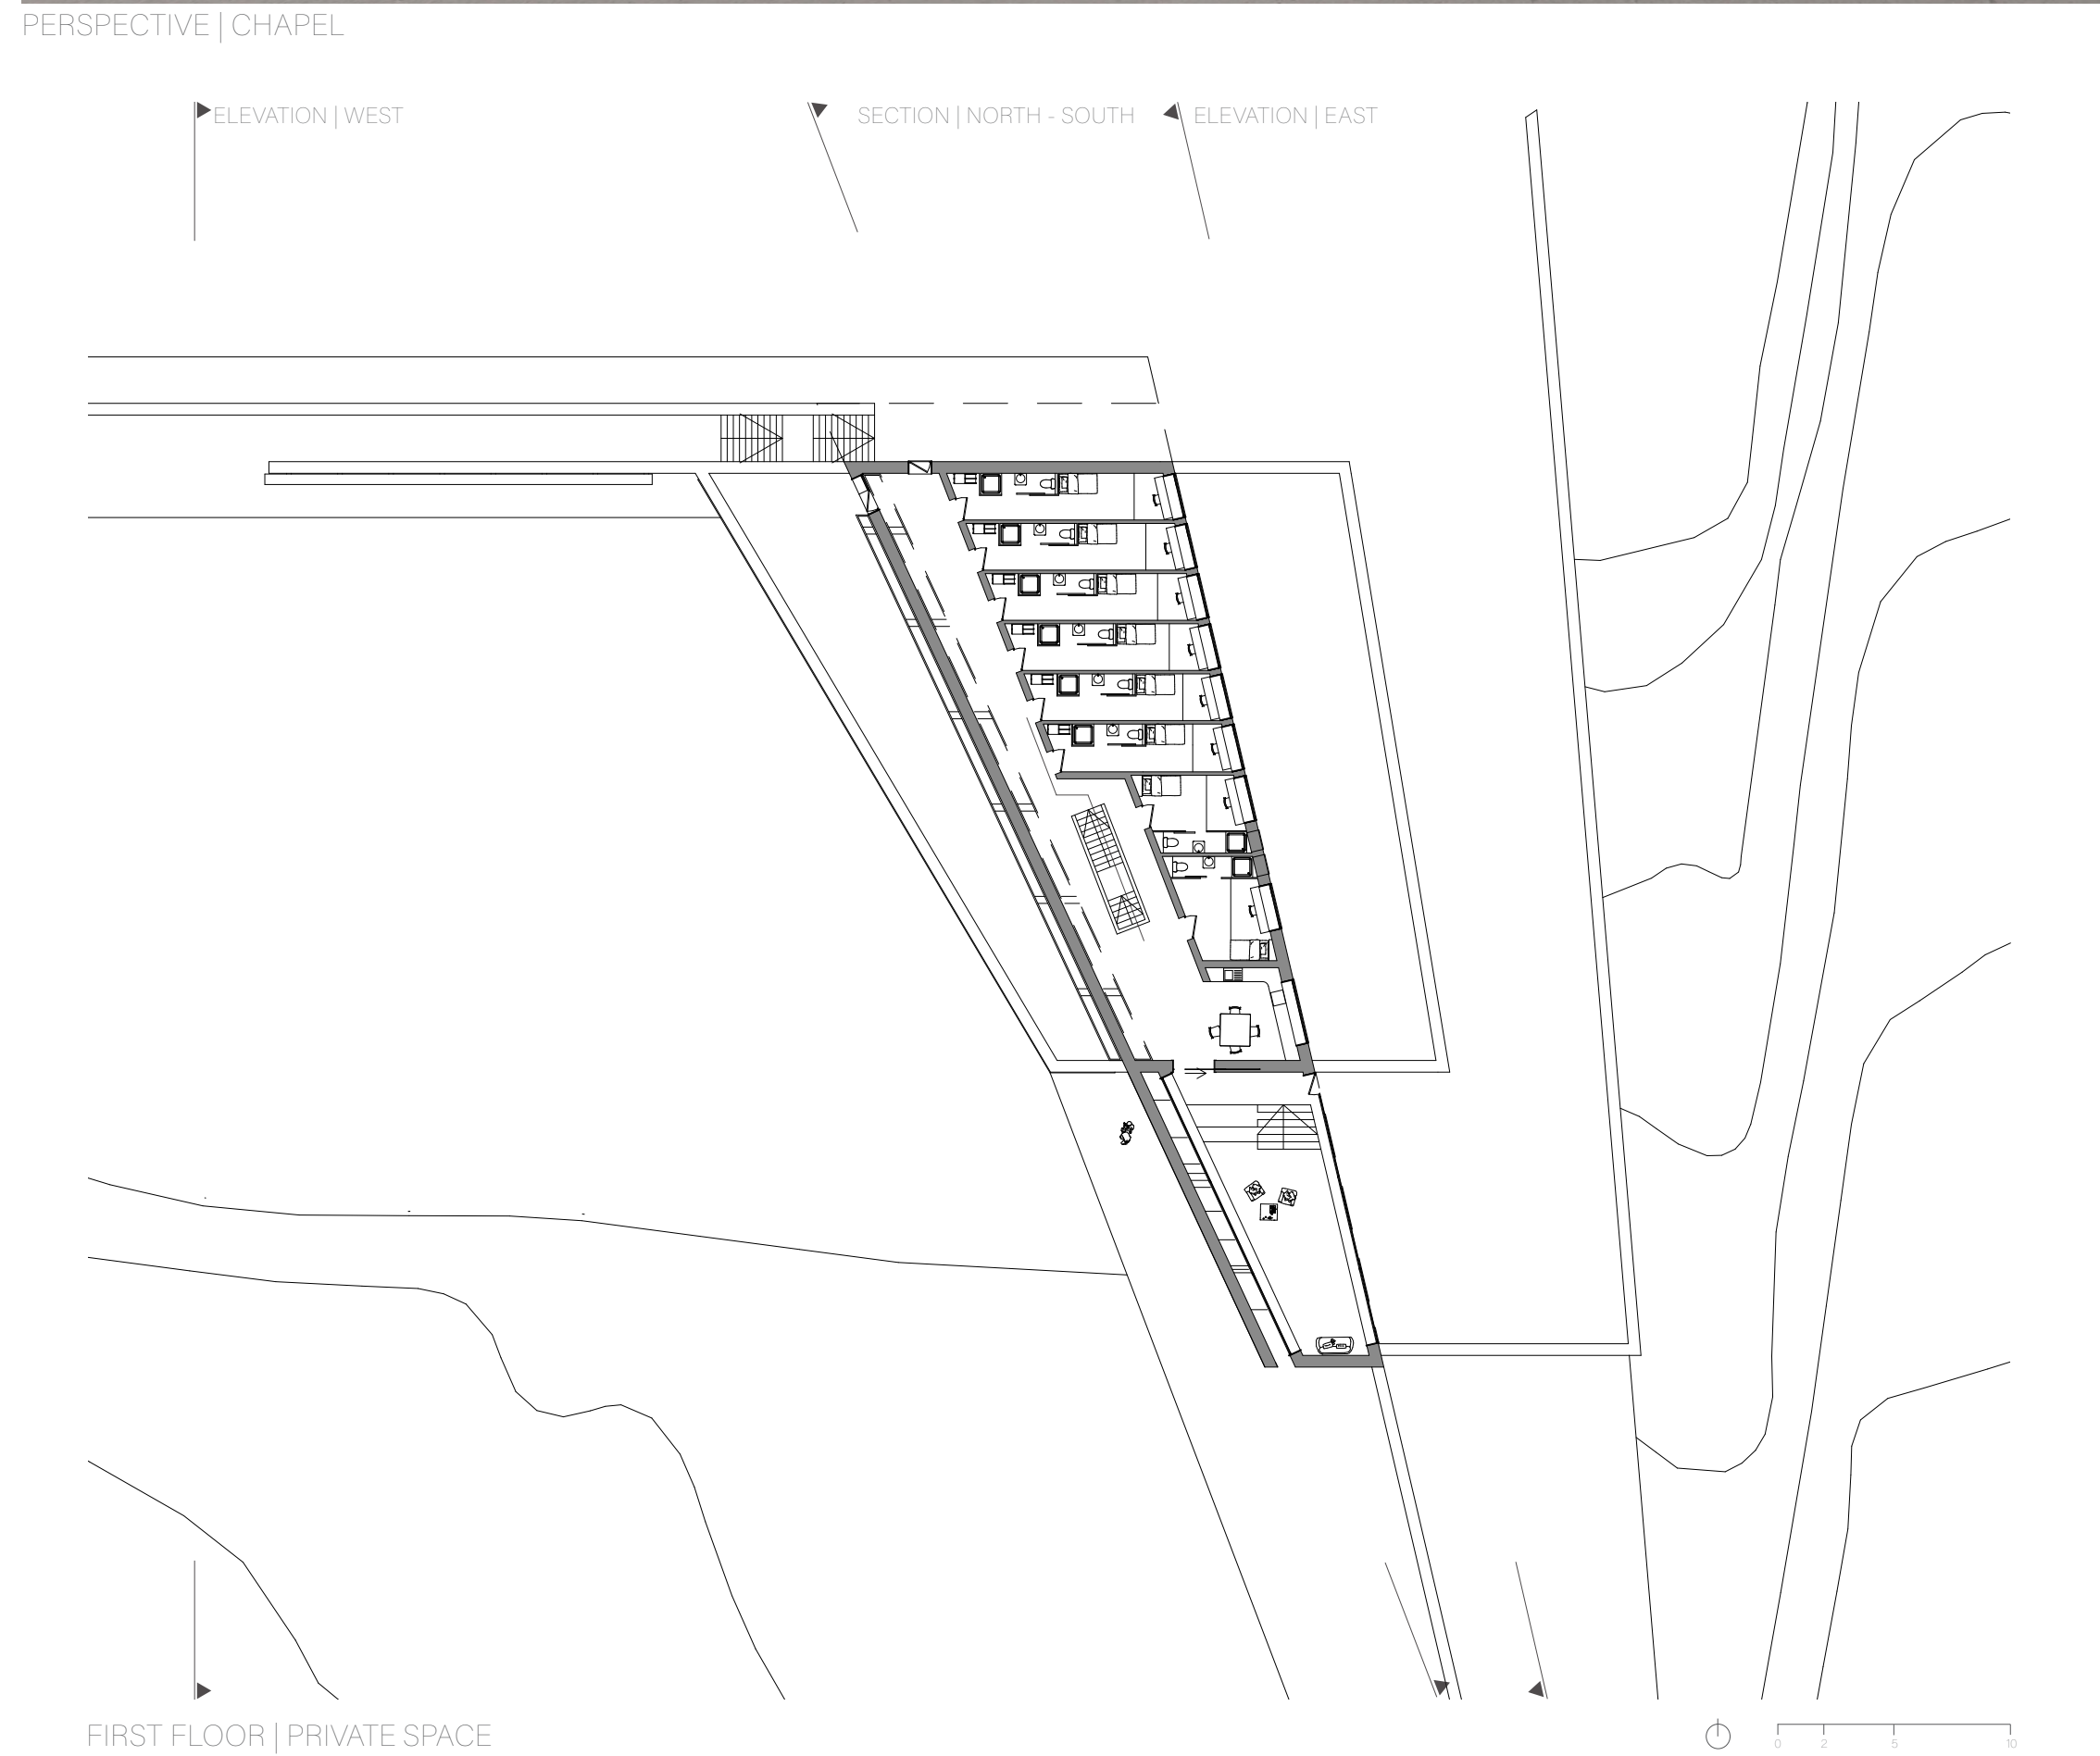

ELEVATION | WEST


SECTION | NORTH - SOUTH

ELEVATION | EAST

FIRST FLOOR | PRIVATE SPACE




GROUND FLOOR | CHAPEL

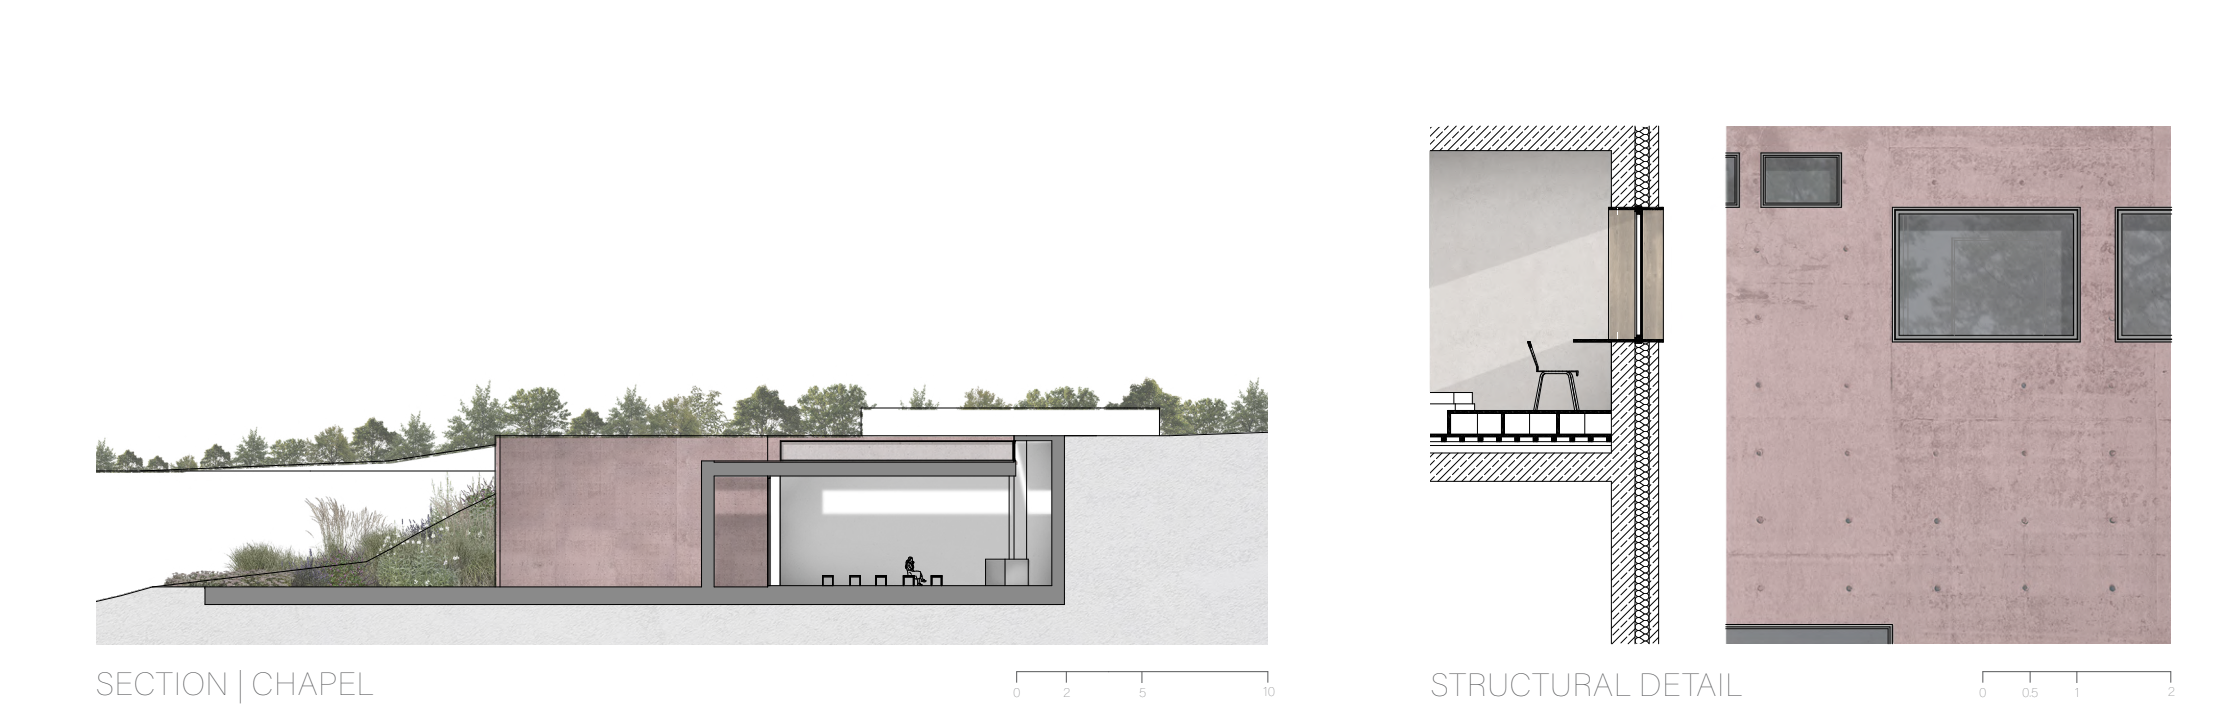

SECTION | CHAPEL

STRUCTURAL DETAIL

GROUND FLOOR | COMMON SPACE

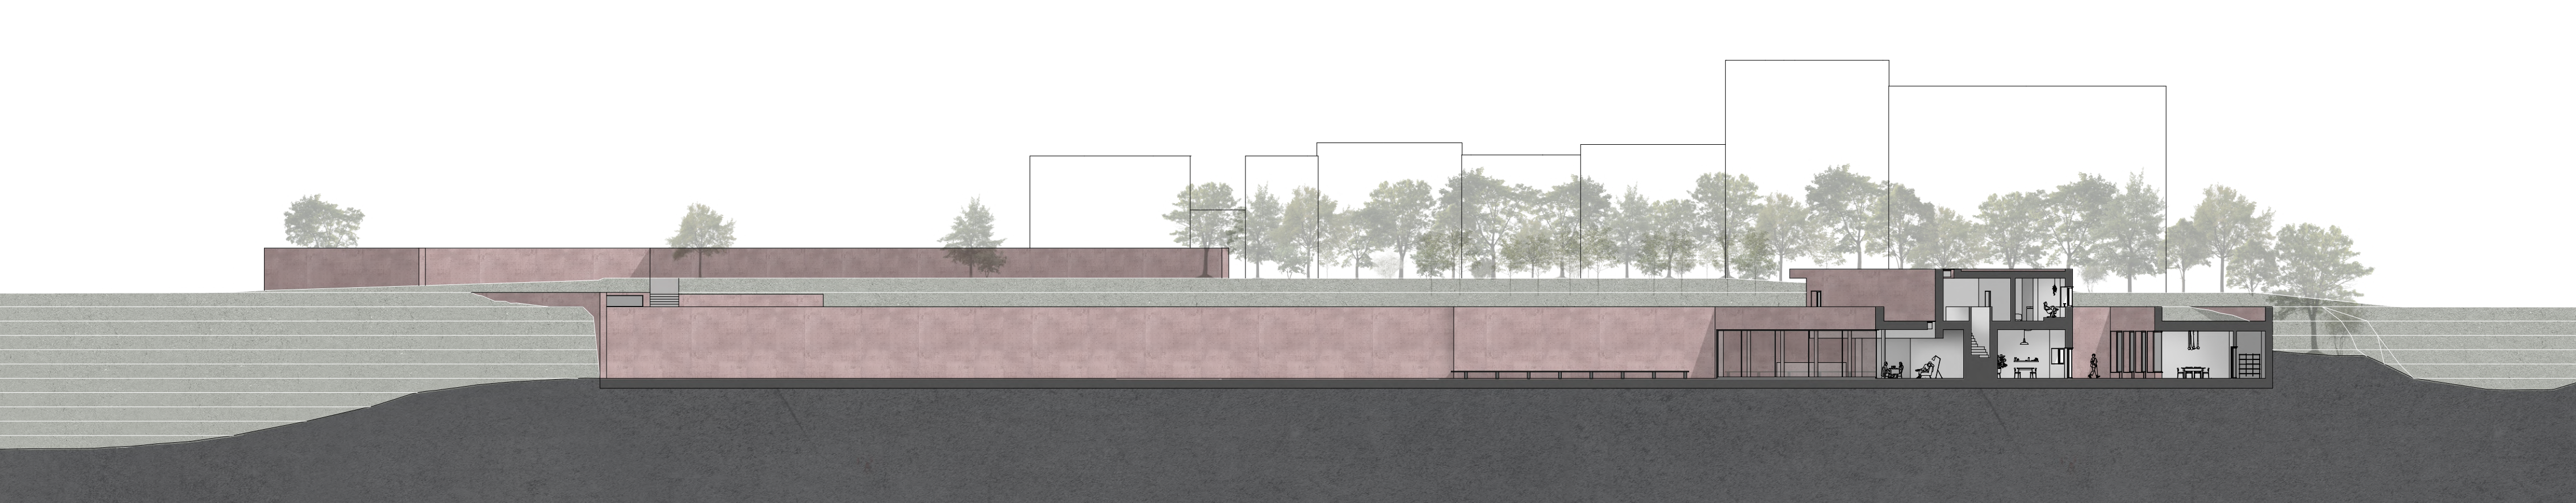

SECTION | WEST - EAST

RETREAT ATELIERS

AURE BIROTA MONCET | PAULA SCHMIDT  
ATELIER KRÁTKÝ - MARQUES | MONASTERY | ERASMUS | LS 2022