


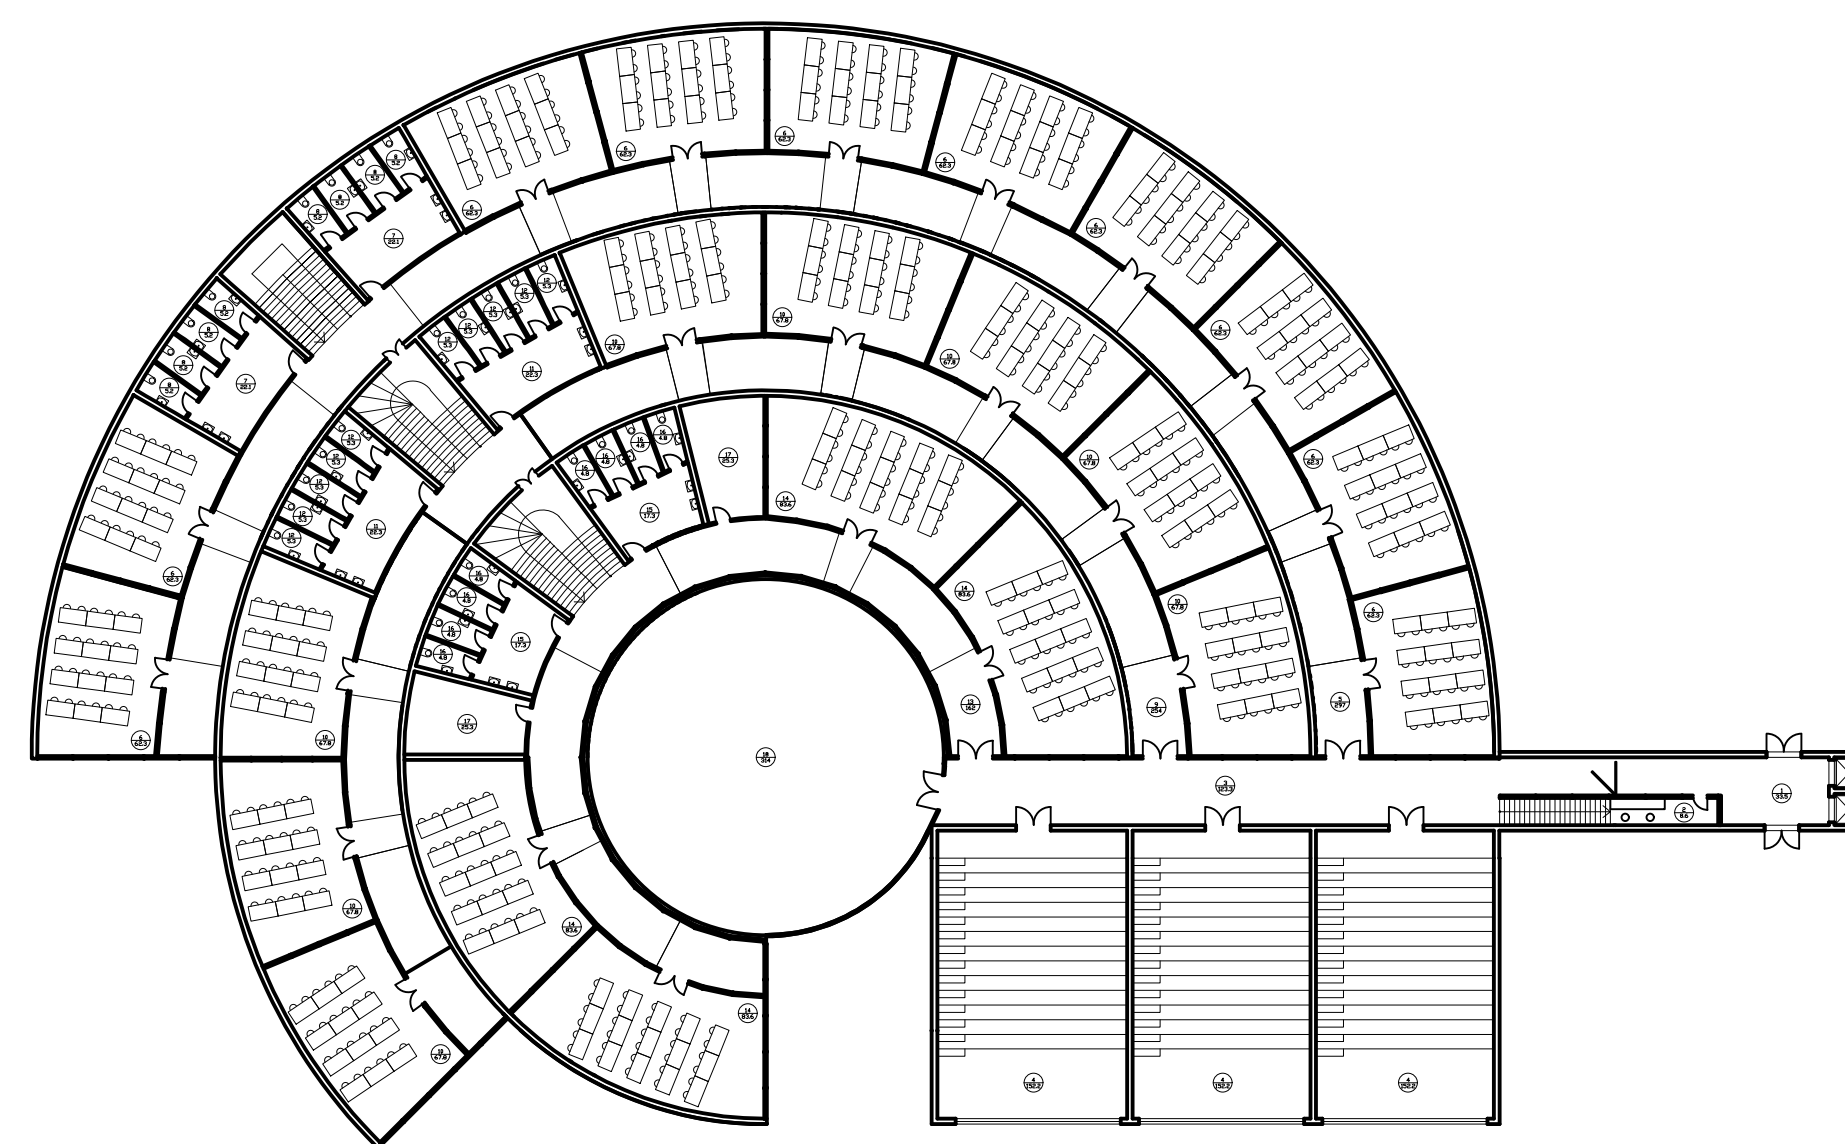
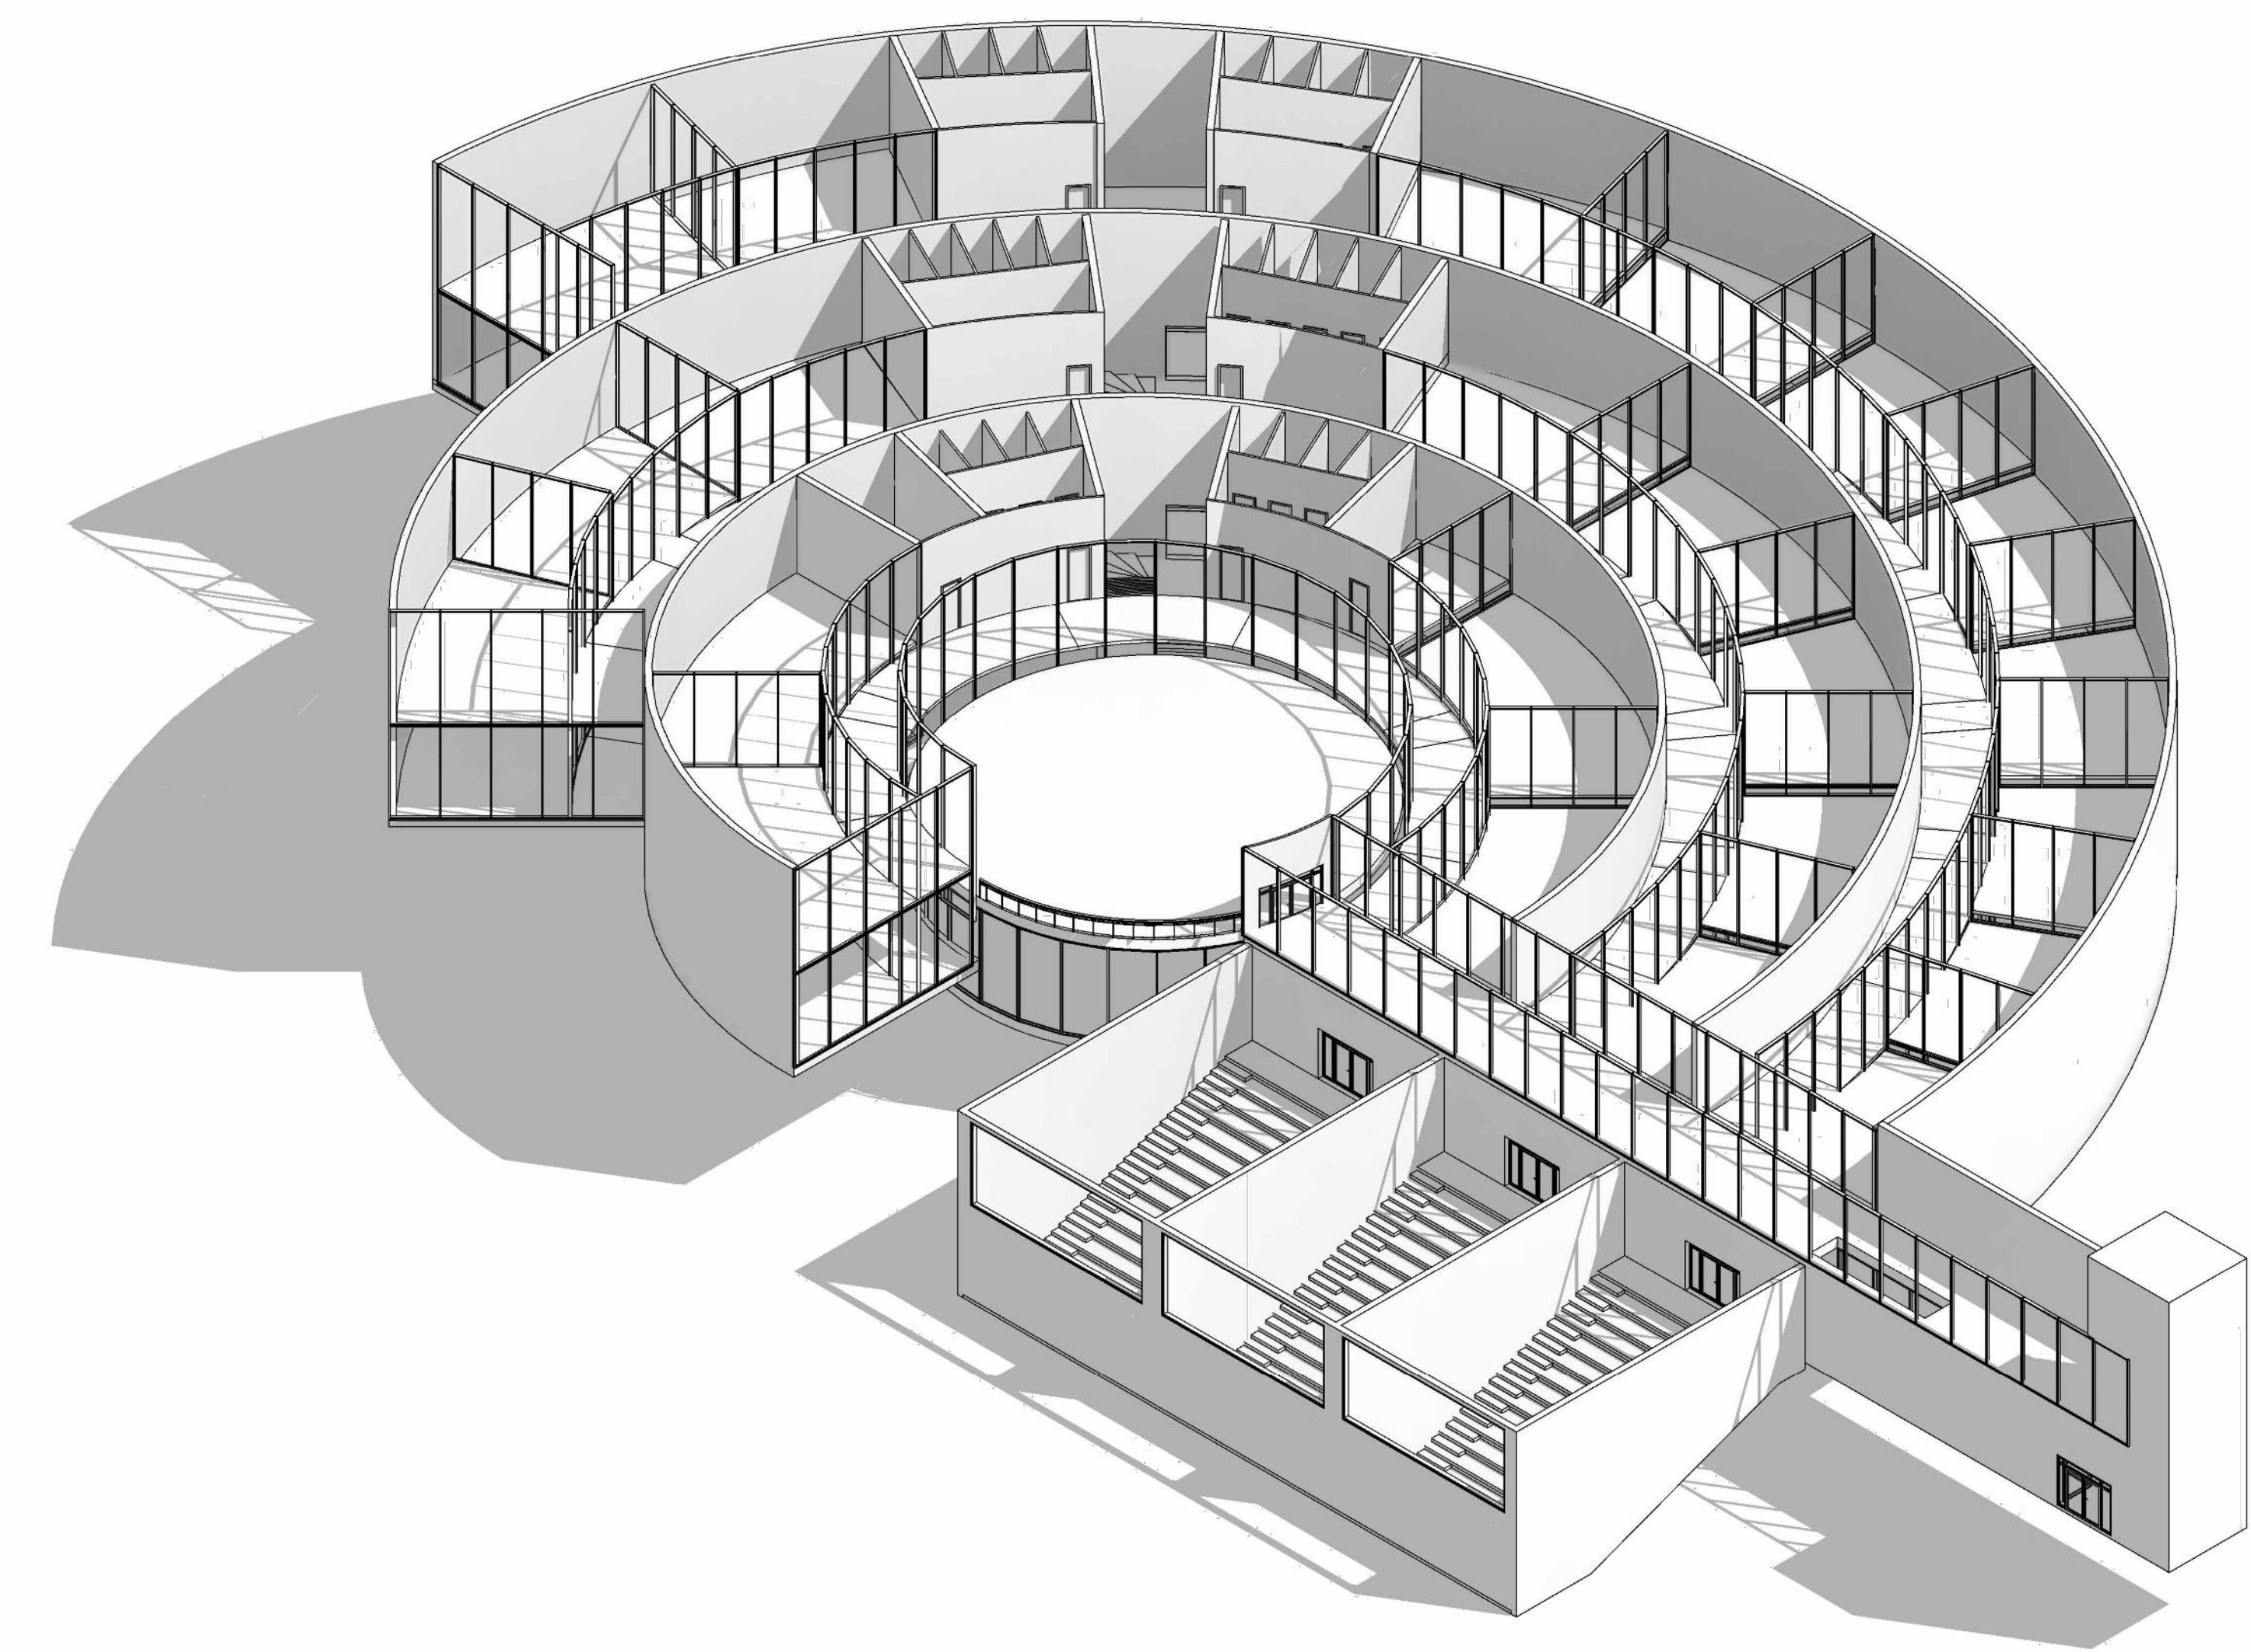


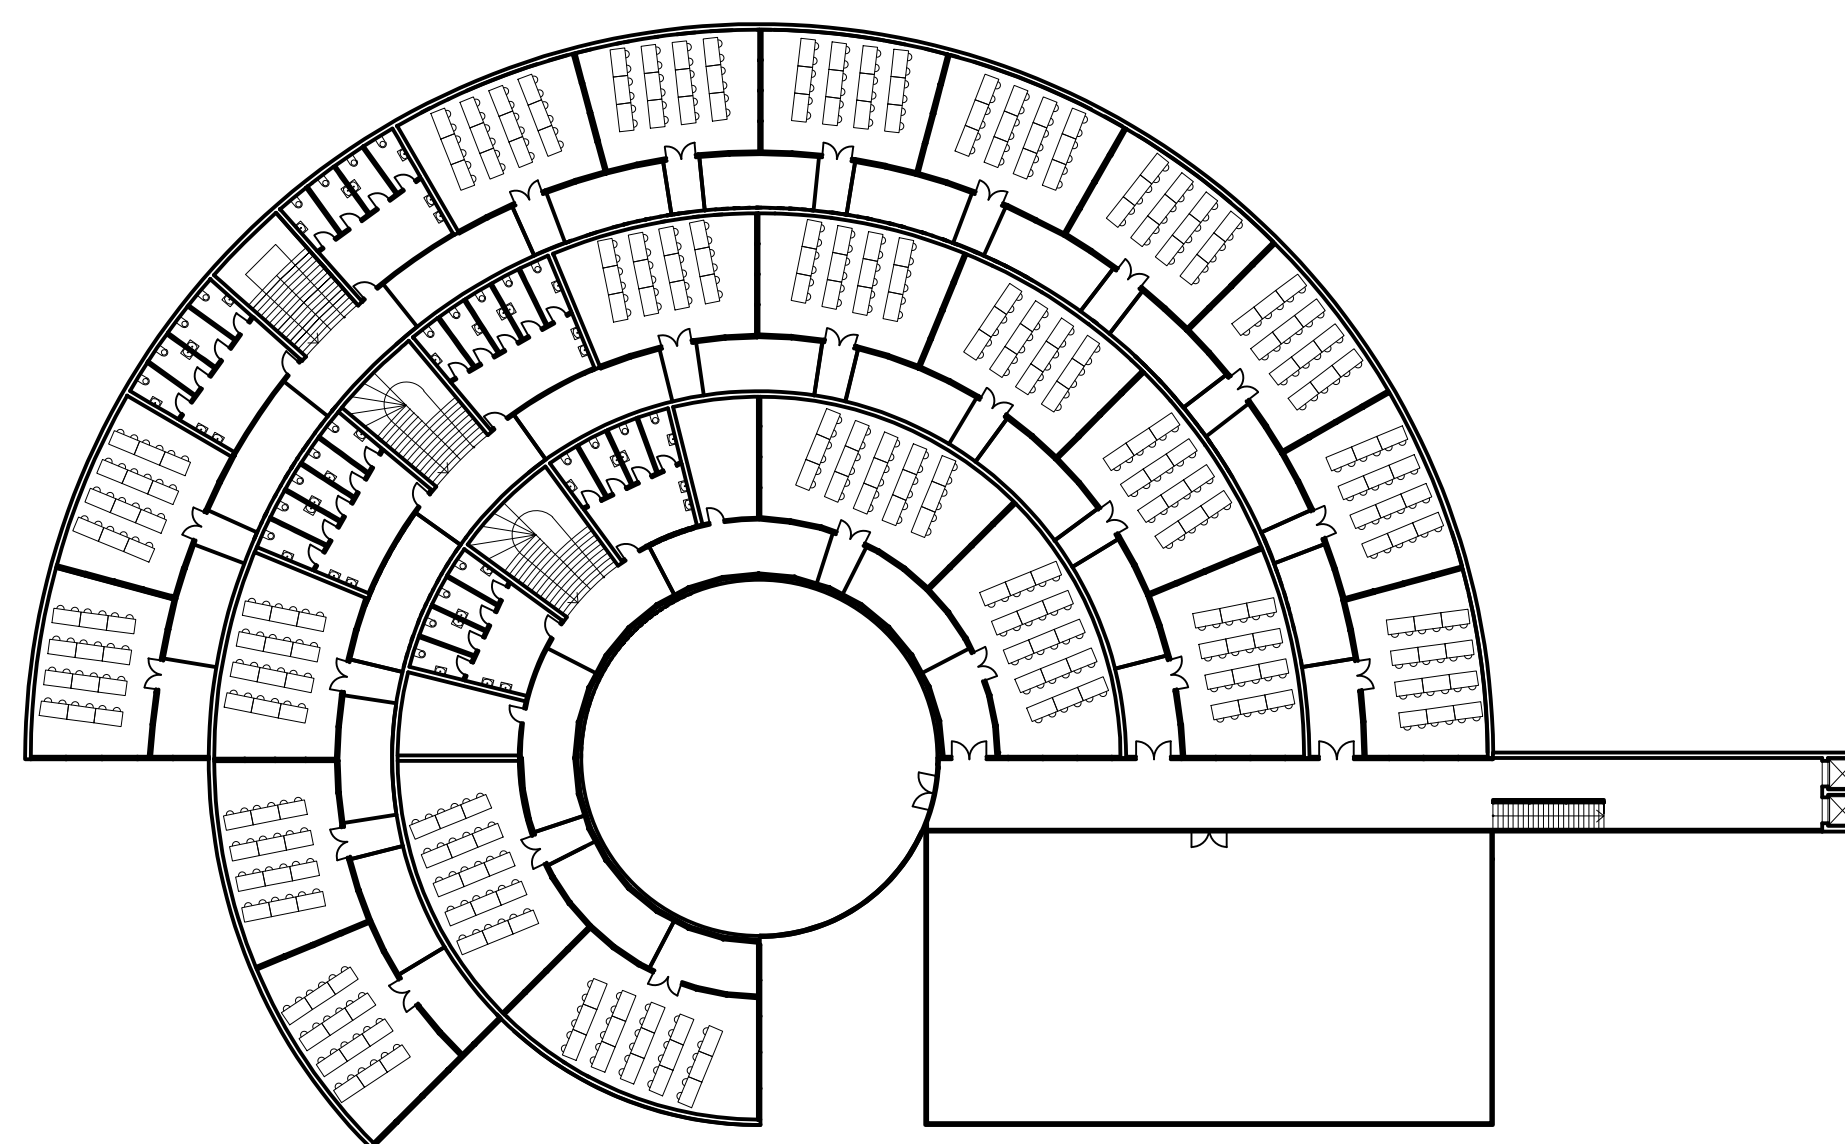


1.NP M1:250

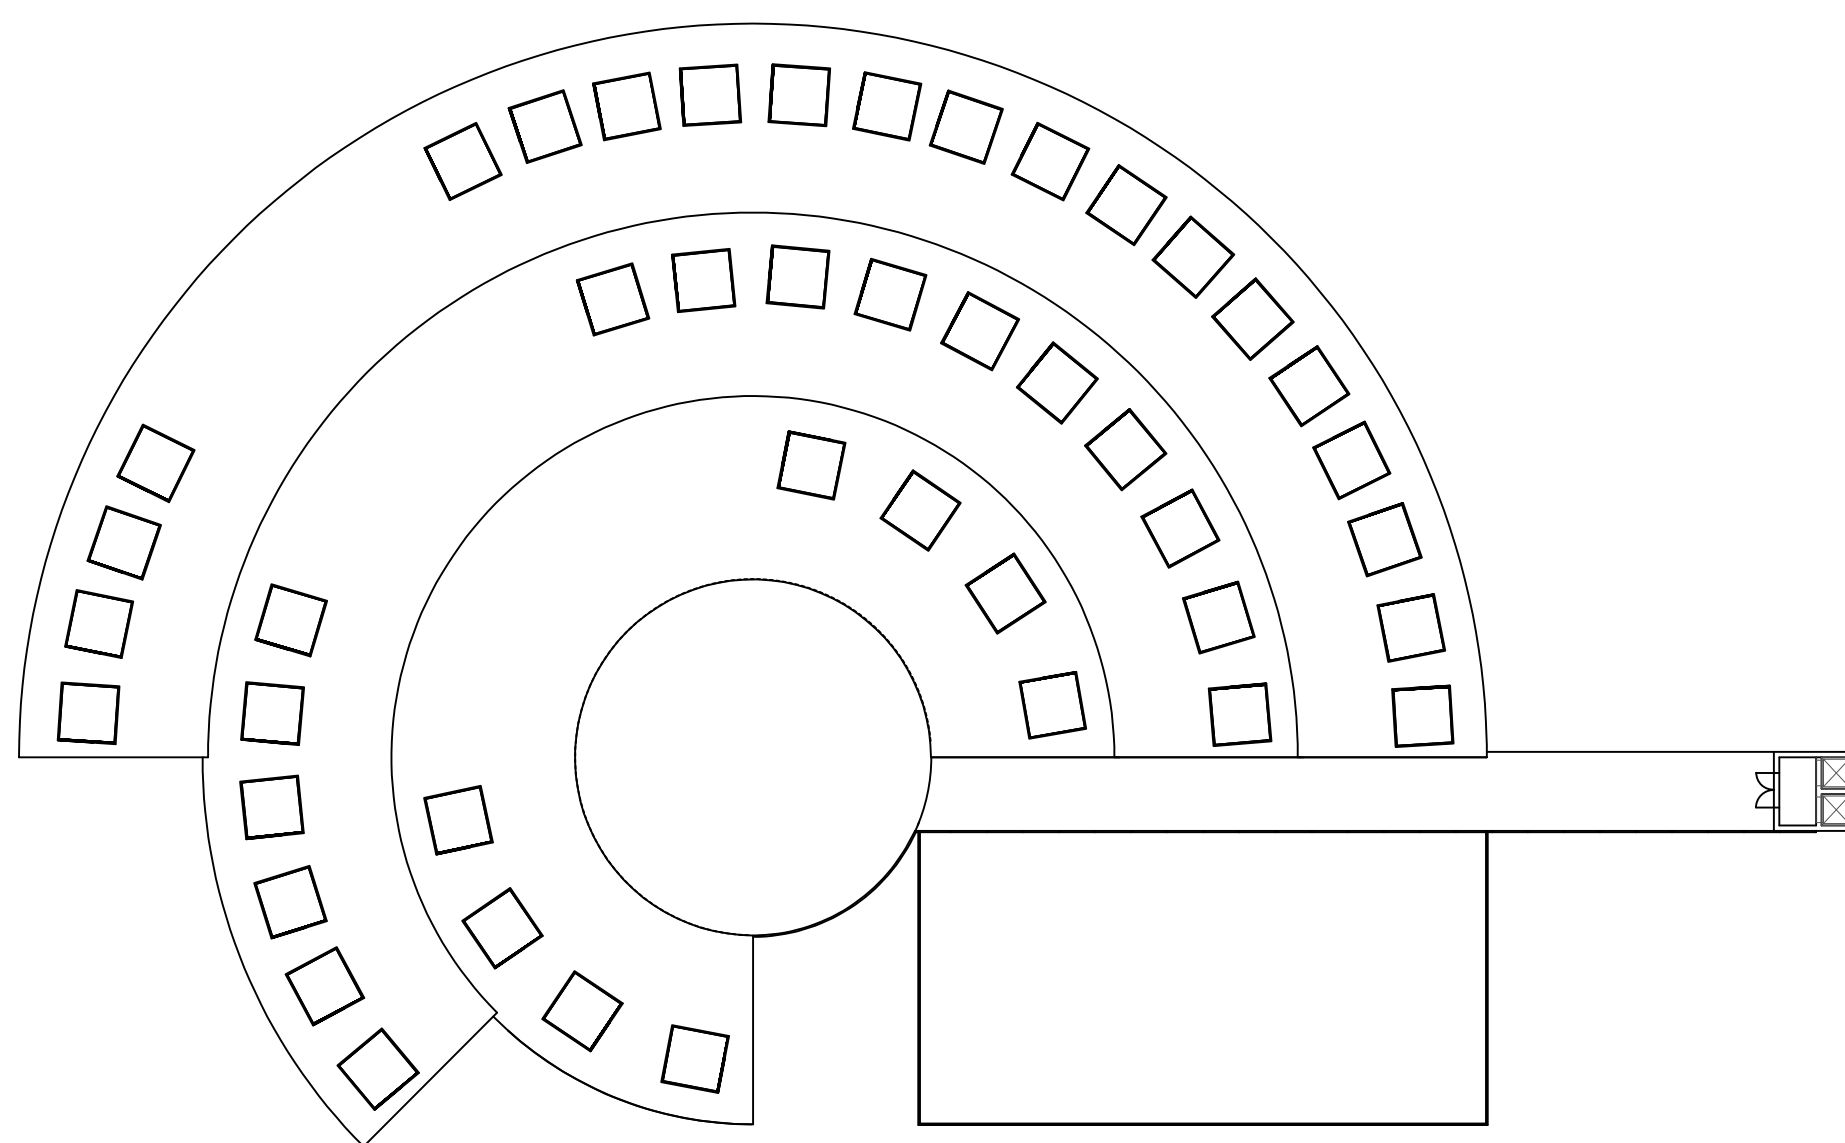


2.NP M1:250

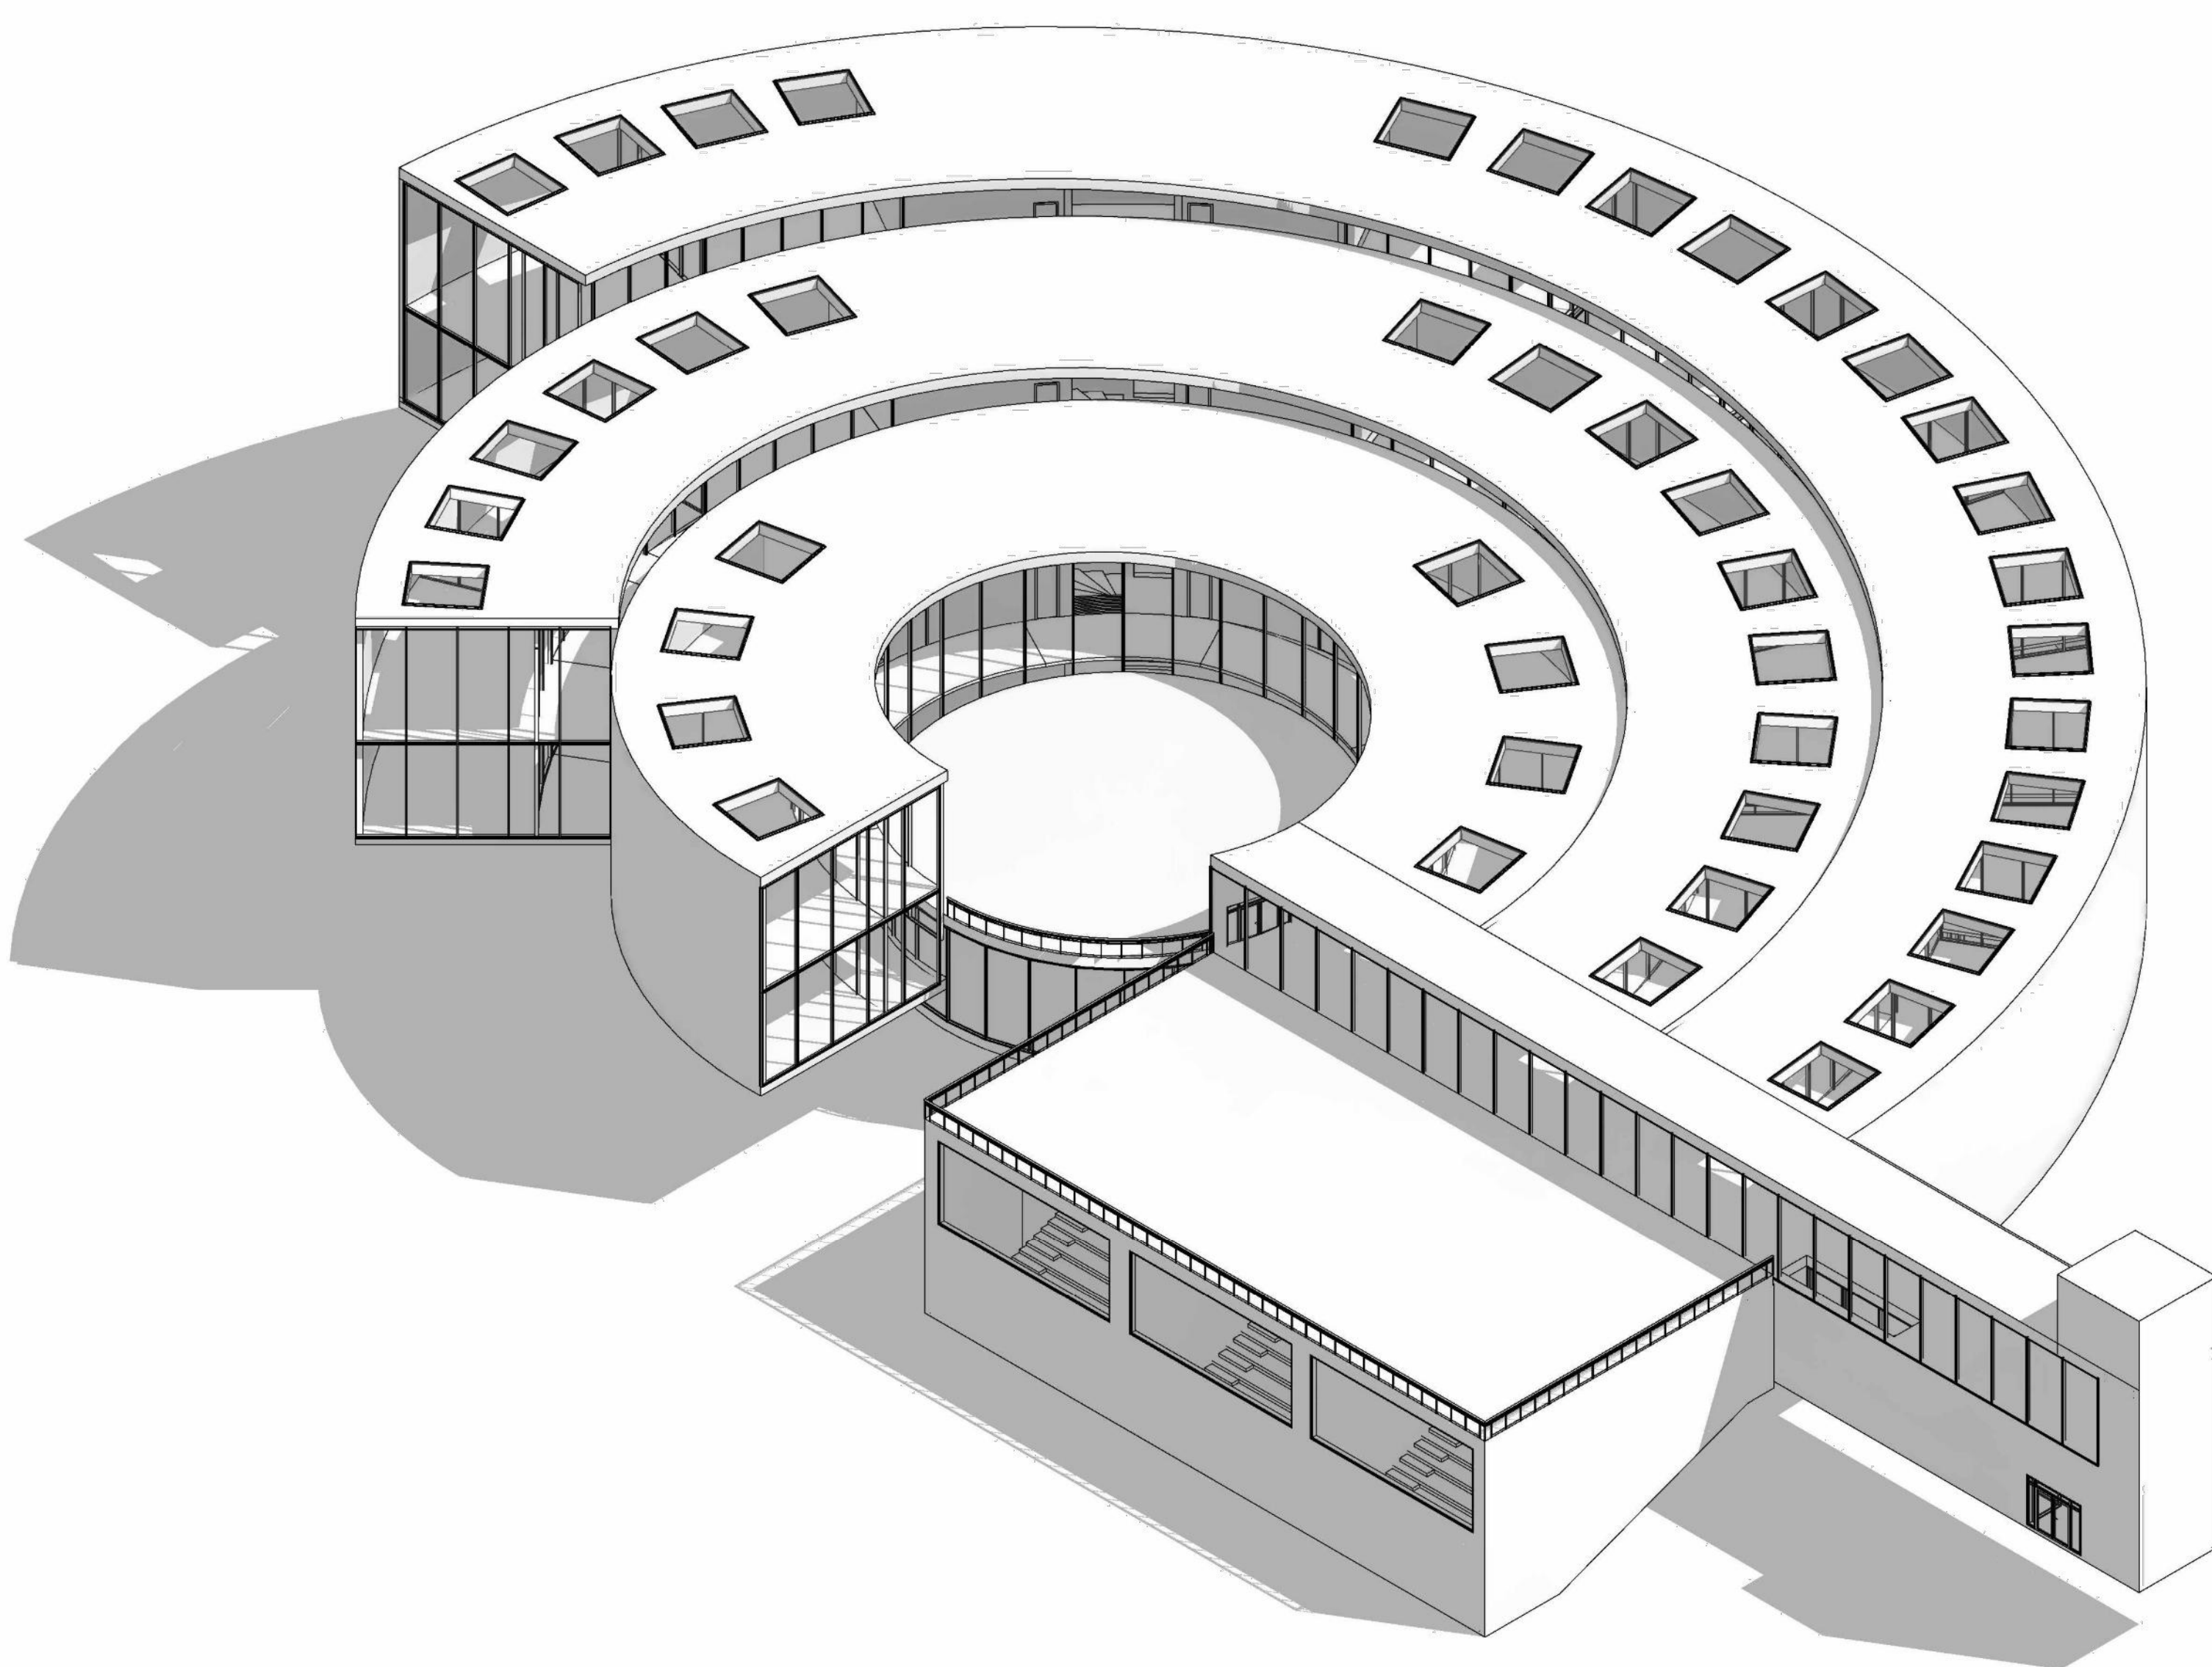


3.NP M1:250

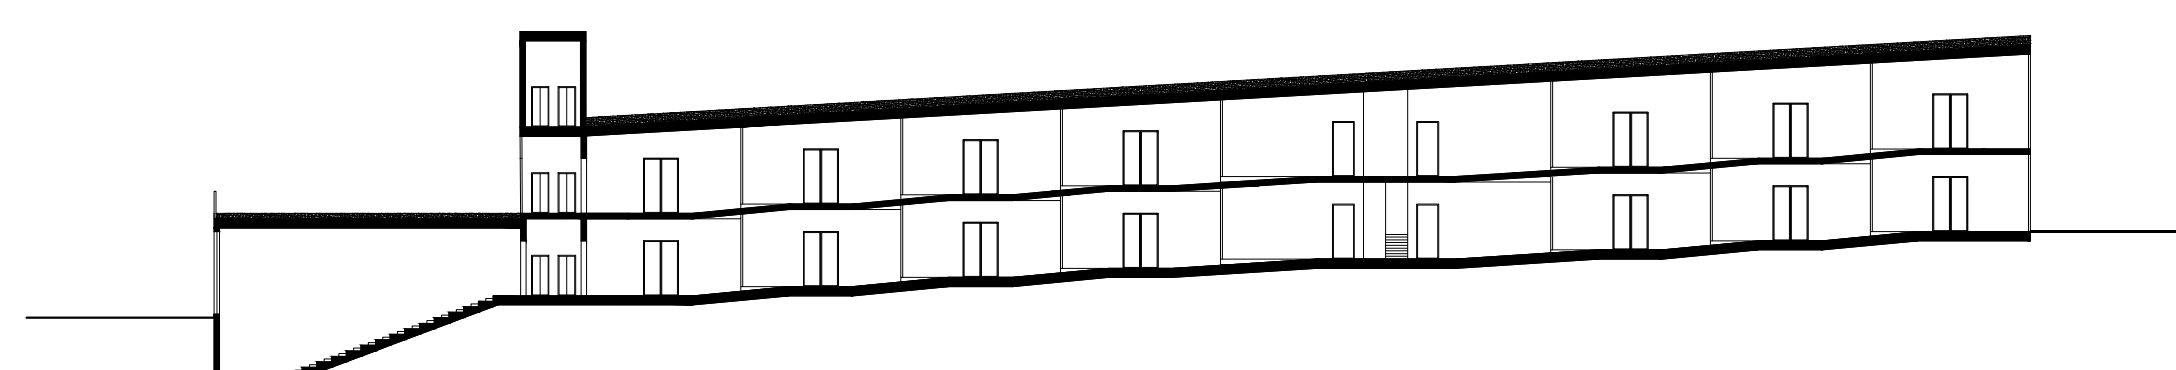

ŘEZ M1:250

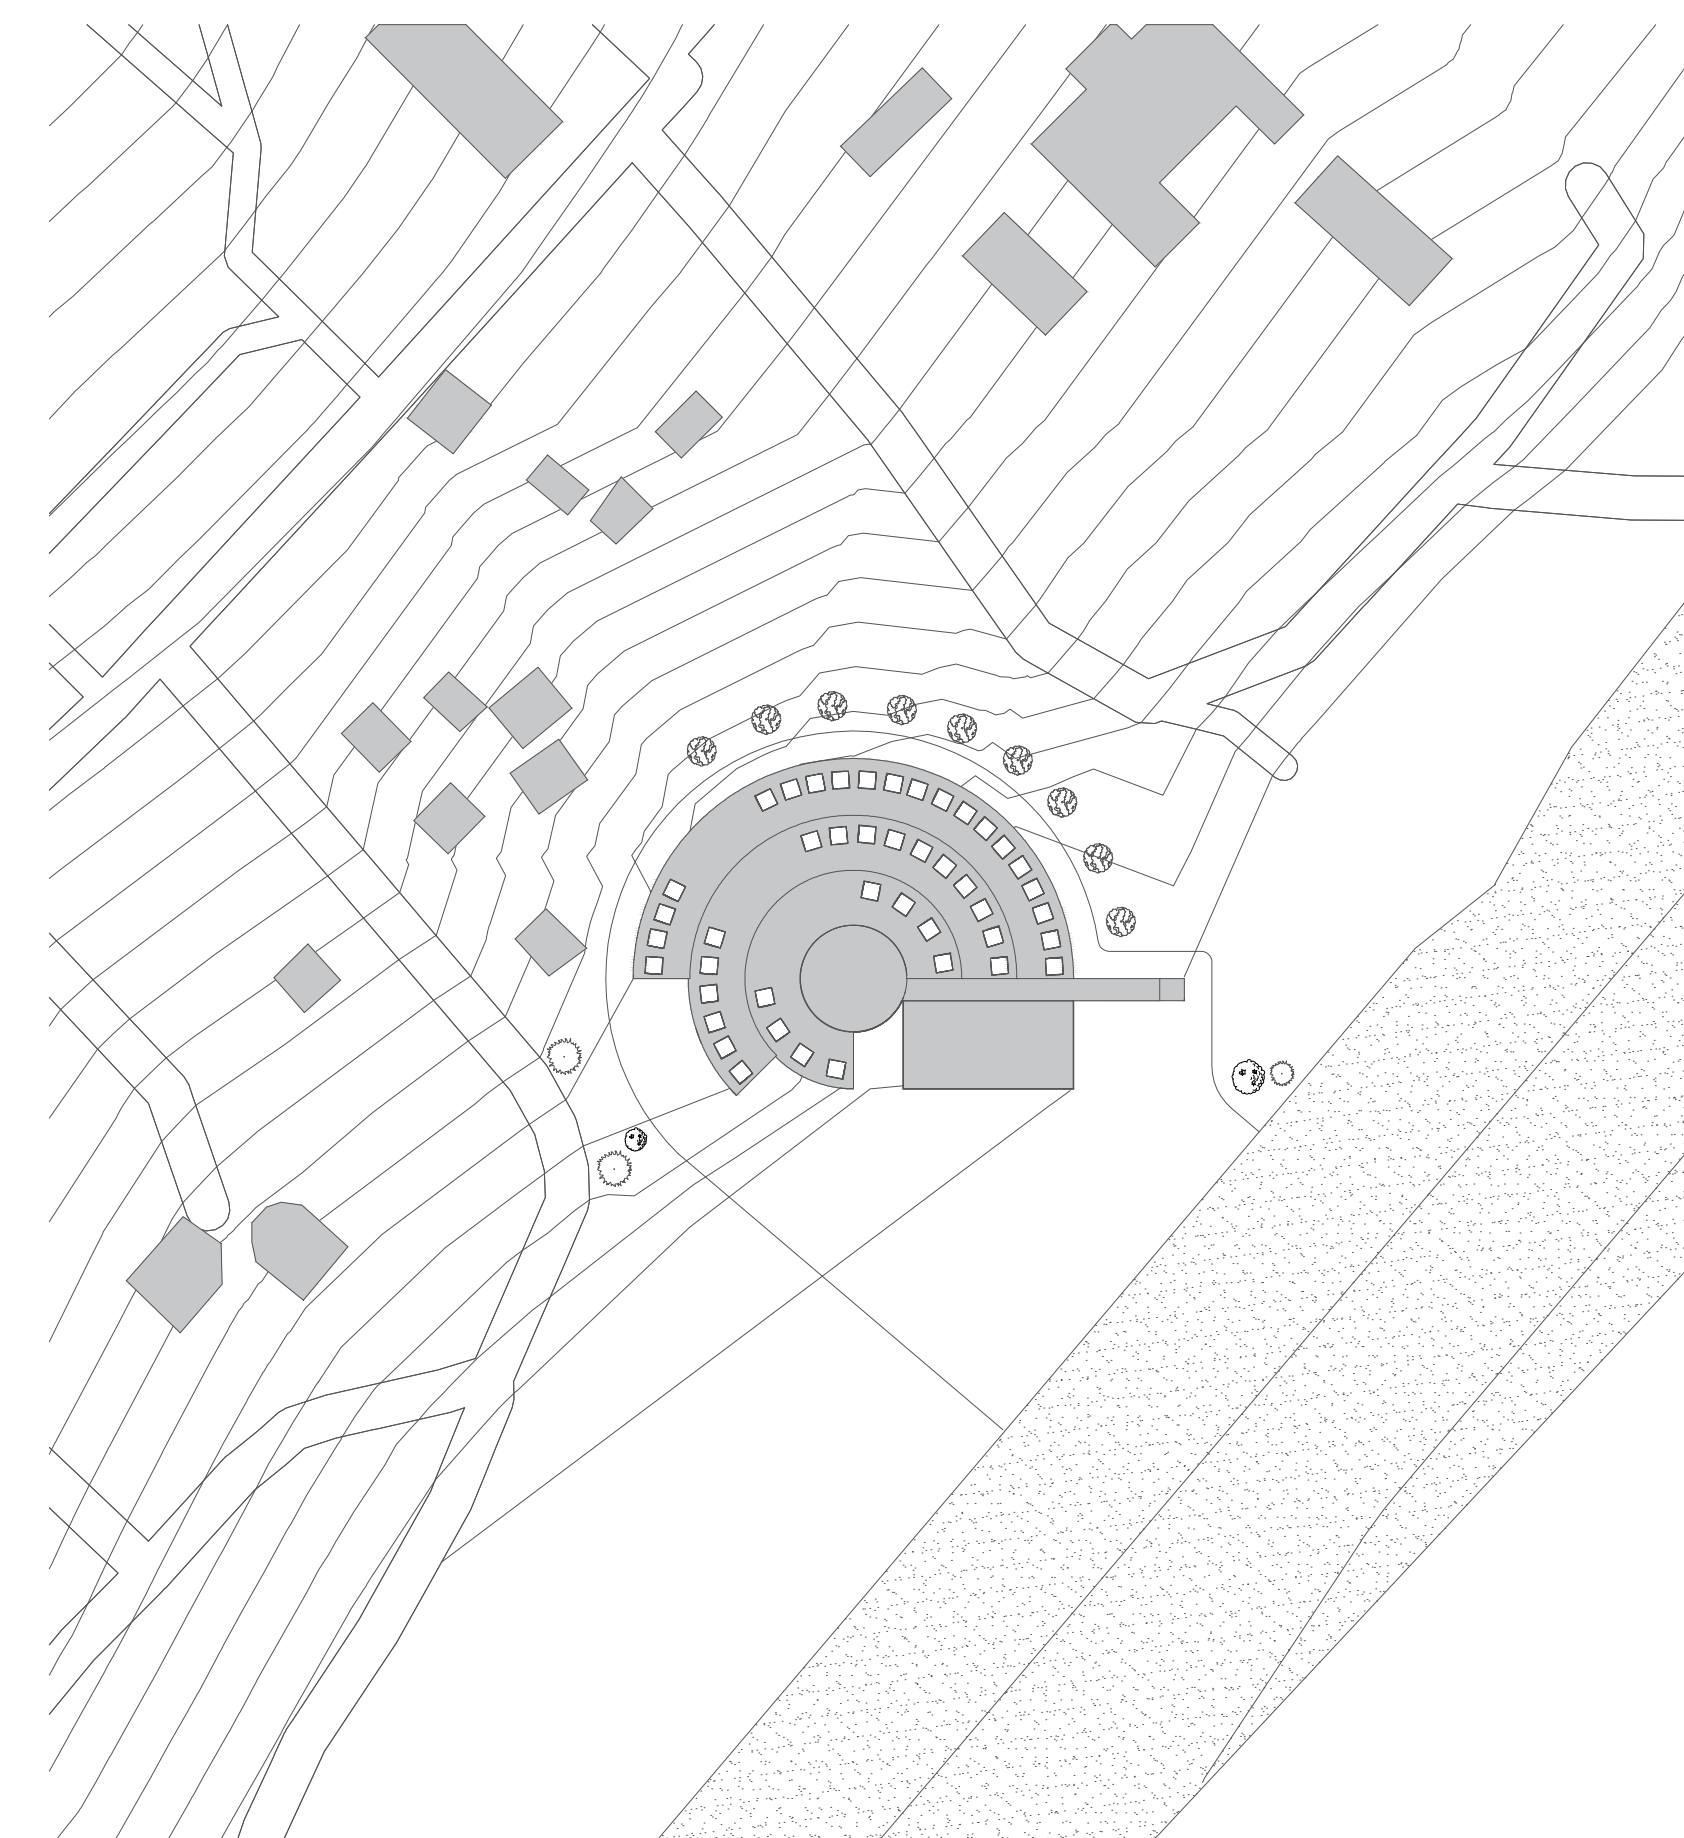

SITUACE M1:500

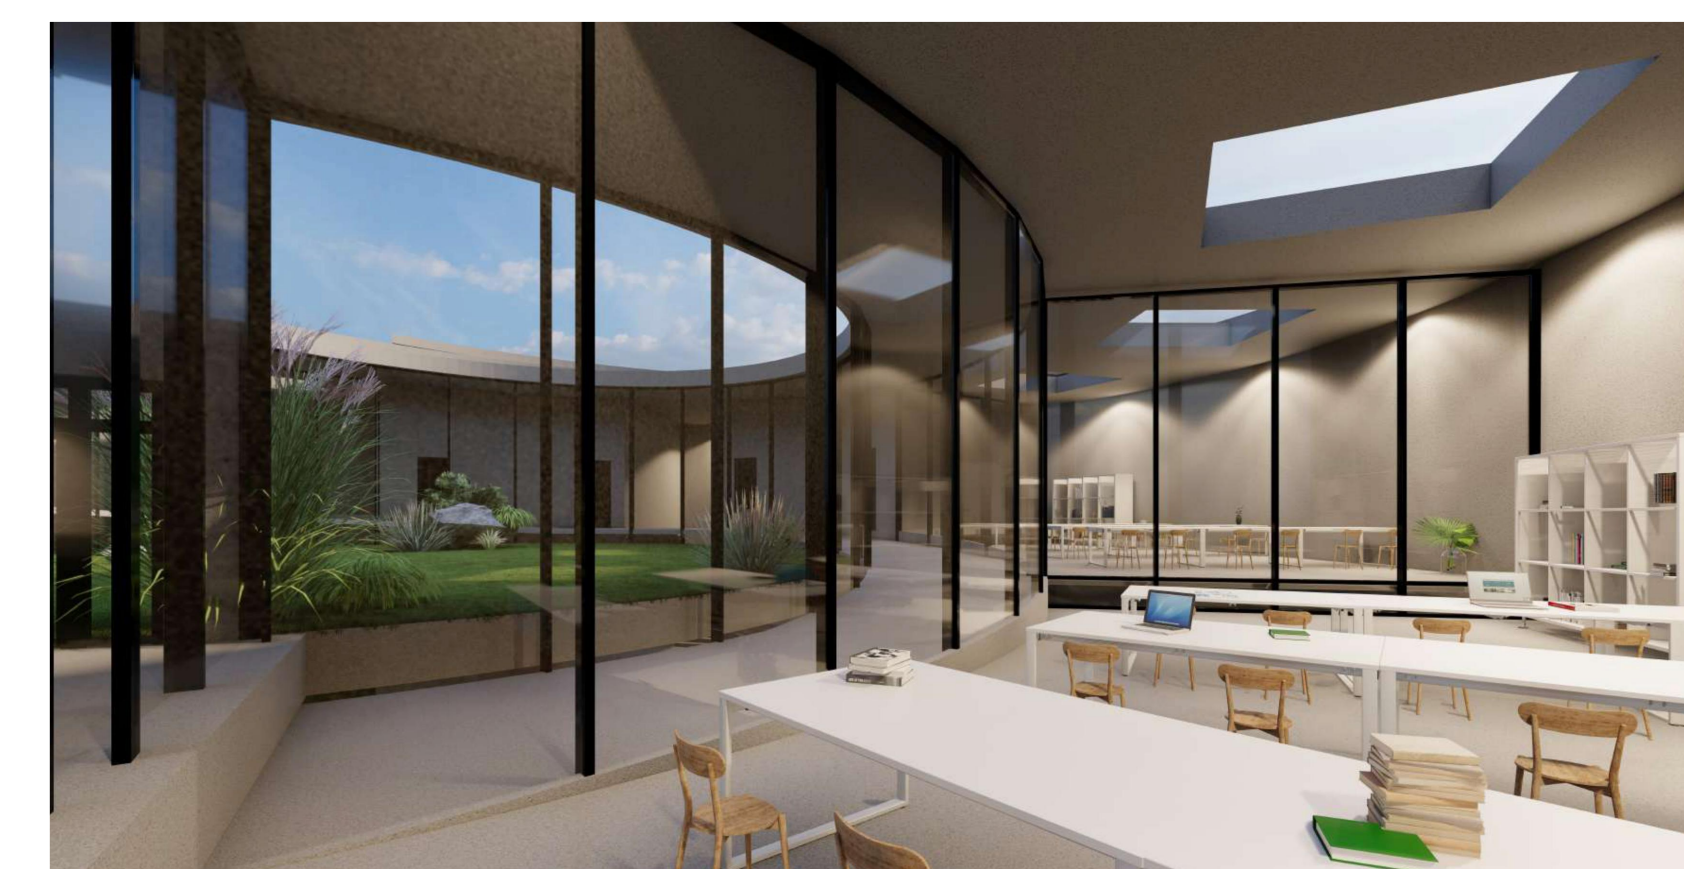

Číslo	Název místnosti	Plocha
1	Vstupní hala	33.5 m ²
2	Recepce	8.6 m ²
3	Chodba	123.3 m ²
4	Přednáškový sál	152.2 m ²
5	Chodba	29.7 m ²
6	Pracovna	62.3 m ²
7	Záchod	22.1 m ²
8	Záchodová kabina	5.2 m ²
9	Chodba	25.4 m ²
10	Pracovna	67.8 m ²
11	Záchod	22.3 m ²
12	Záchodová kabina	5.3 m ²
13	Chodba	16.2 m ²
14	Pracovna	83.6 m ²
15	Záchod	17.3 m ²
16	Záchodová kabina	4.8 m ²
17	Sklad	25.3 m ²
18	Výstavní hala	31.4 m ²

HOLOFAIEVA IRENA
ZS2022/2023