



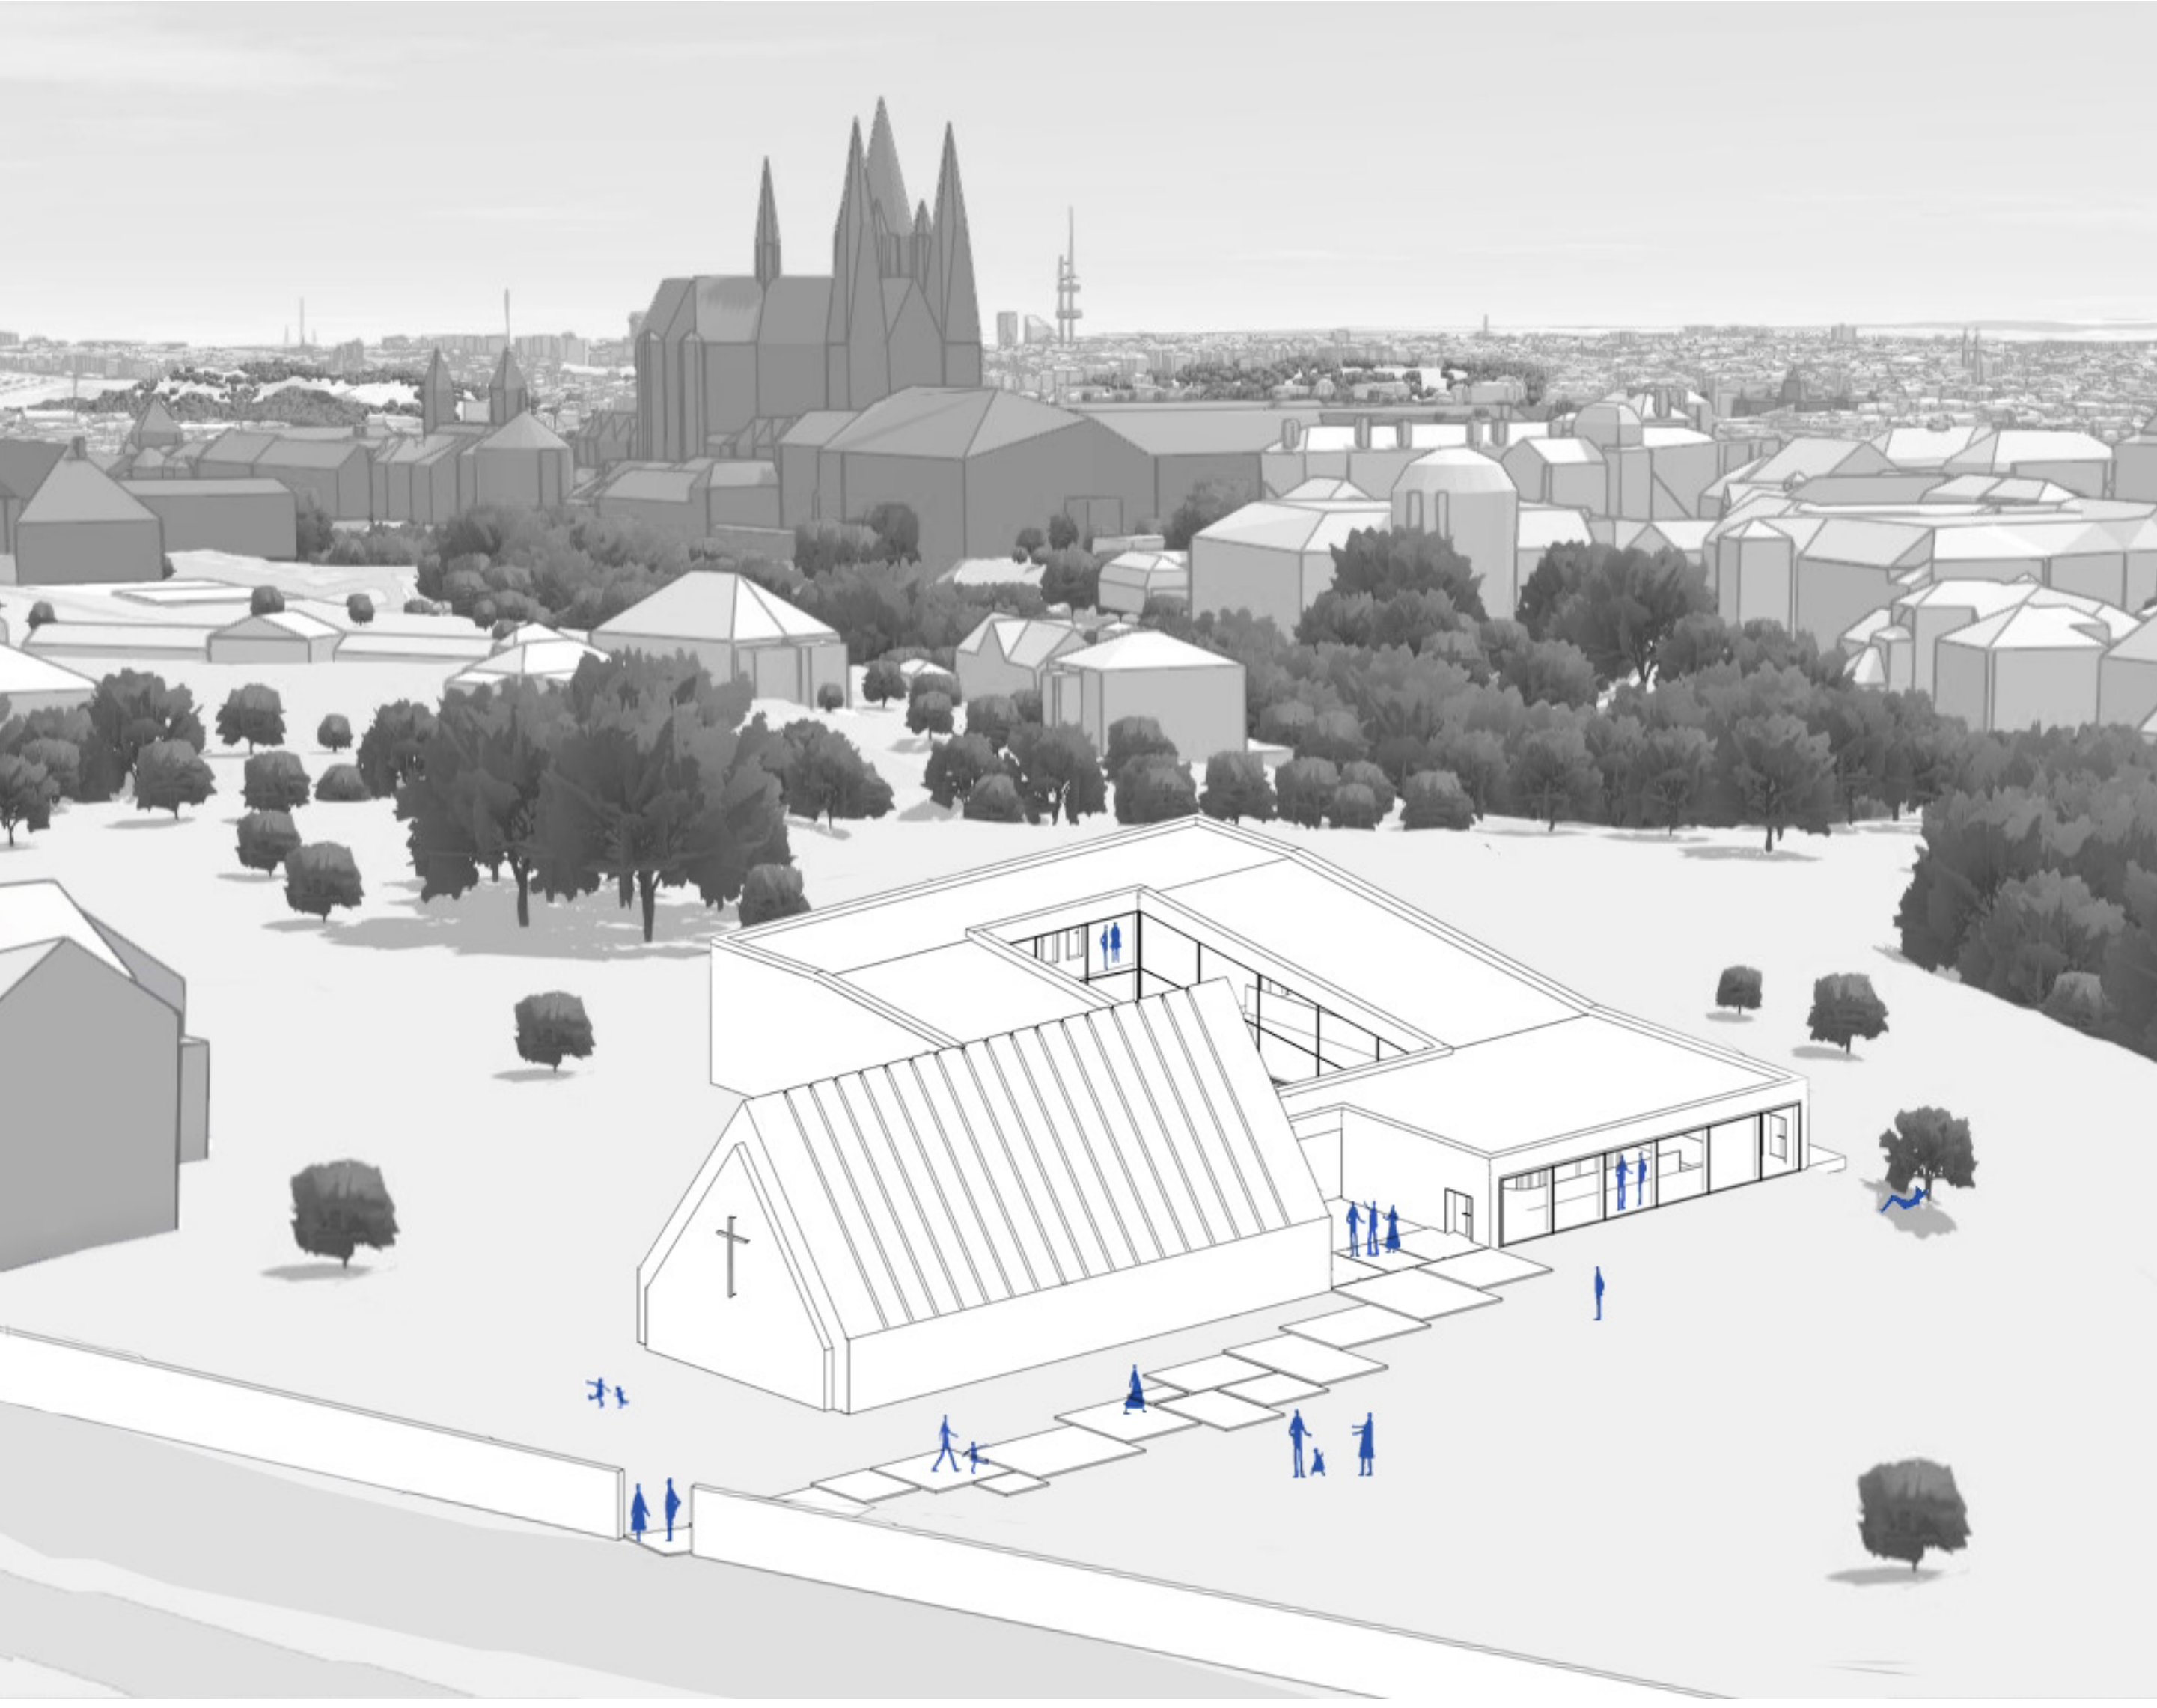


AXONOMETRIC SITE PLAN

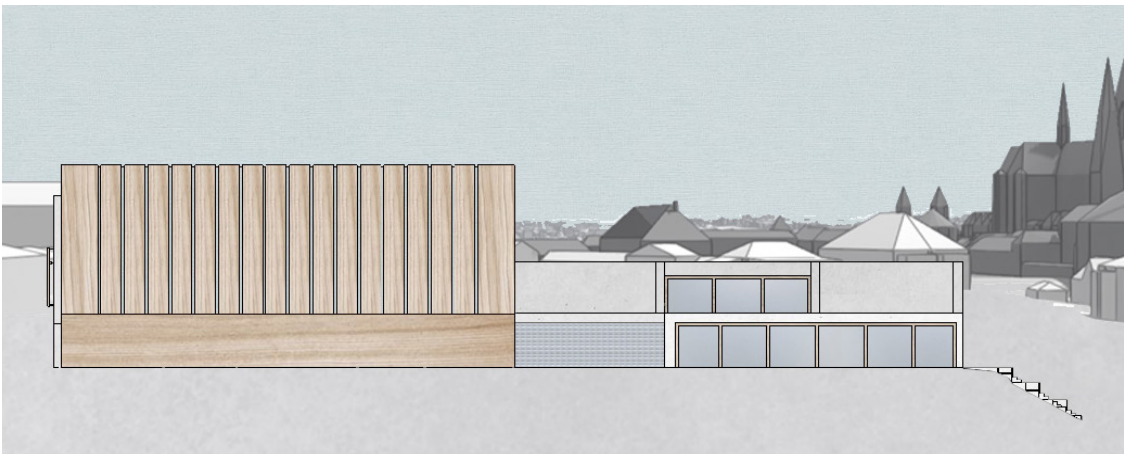

NORTH ELEVATION





WEST ELEVATION

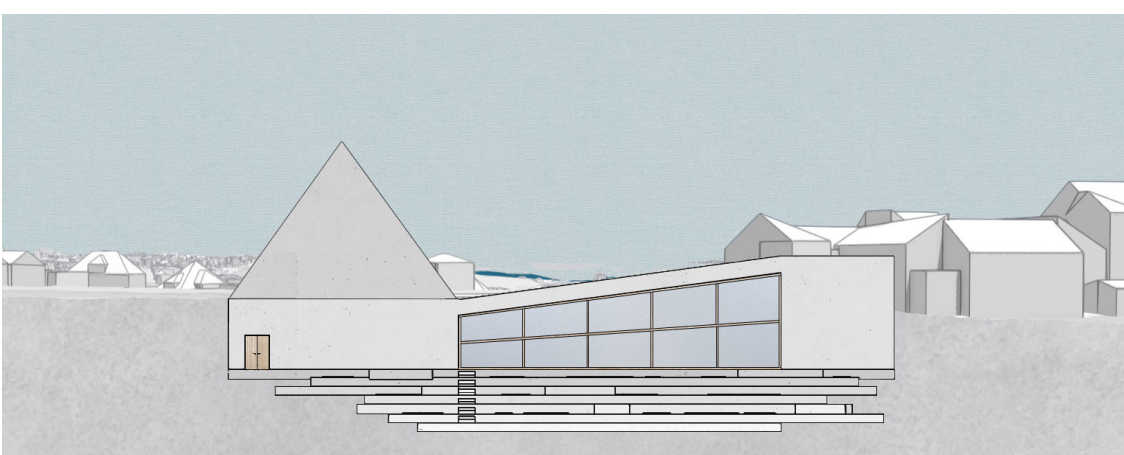


SOUTH ELEVATION




EAST ELEVATION

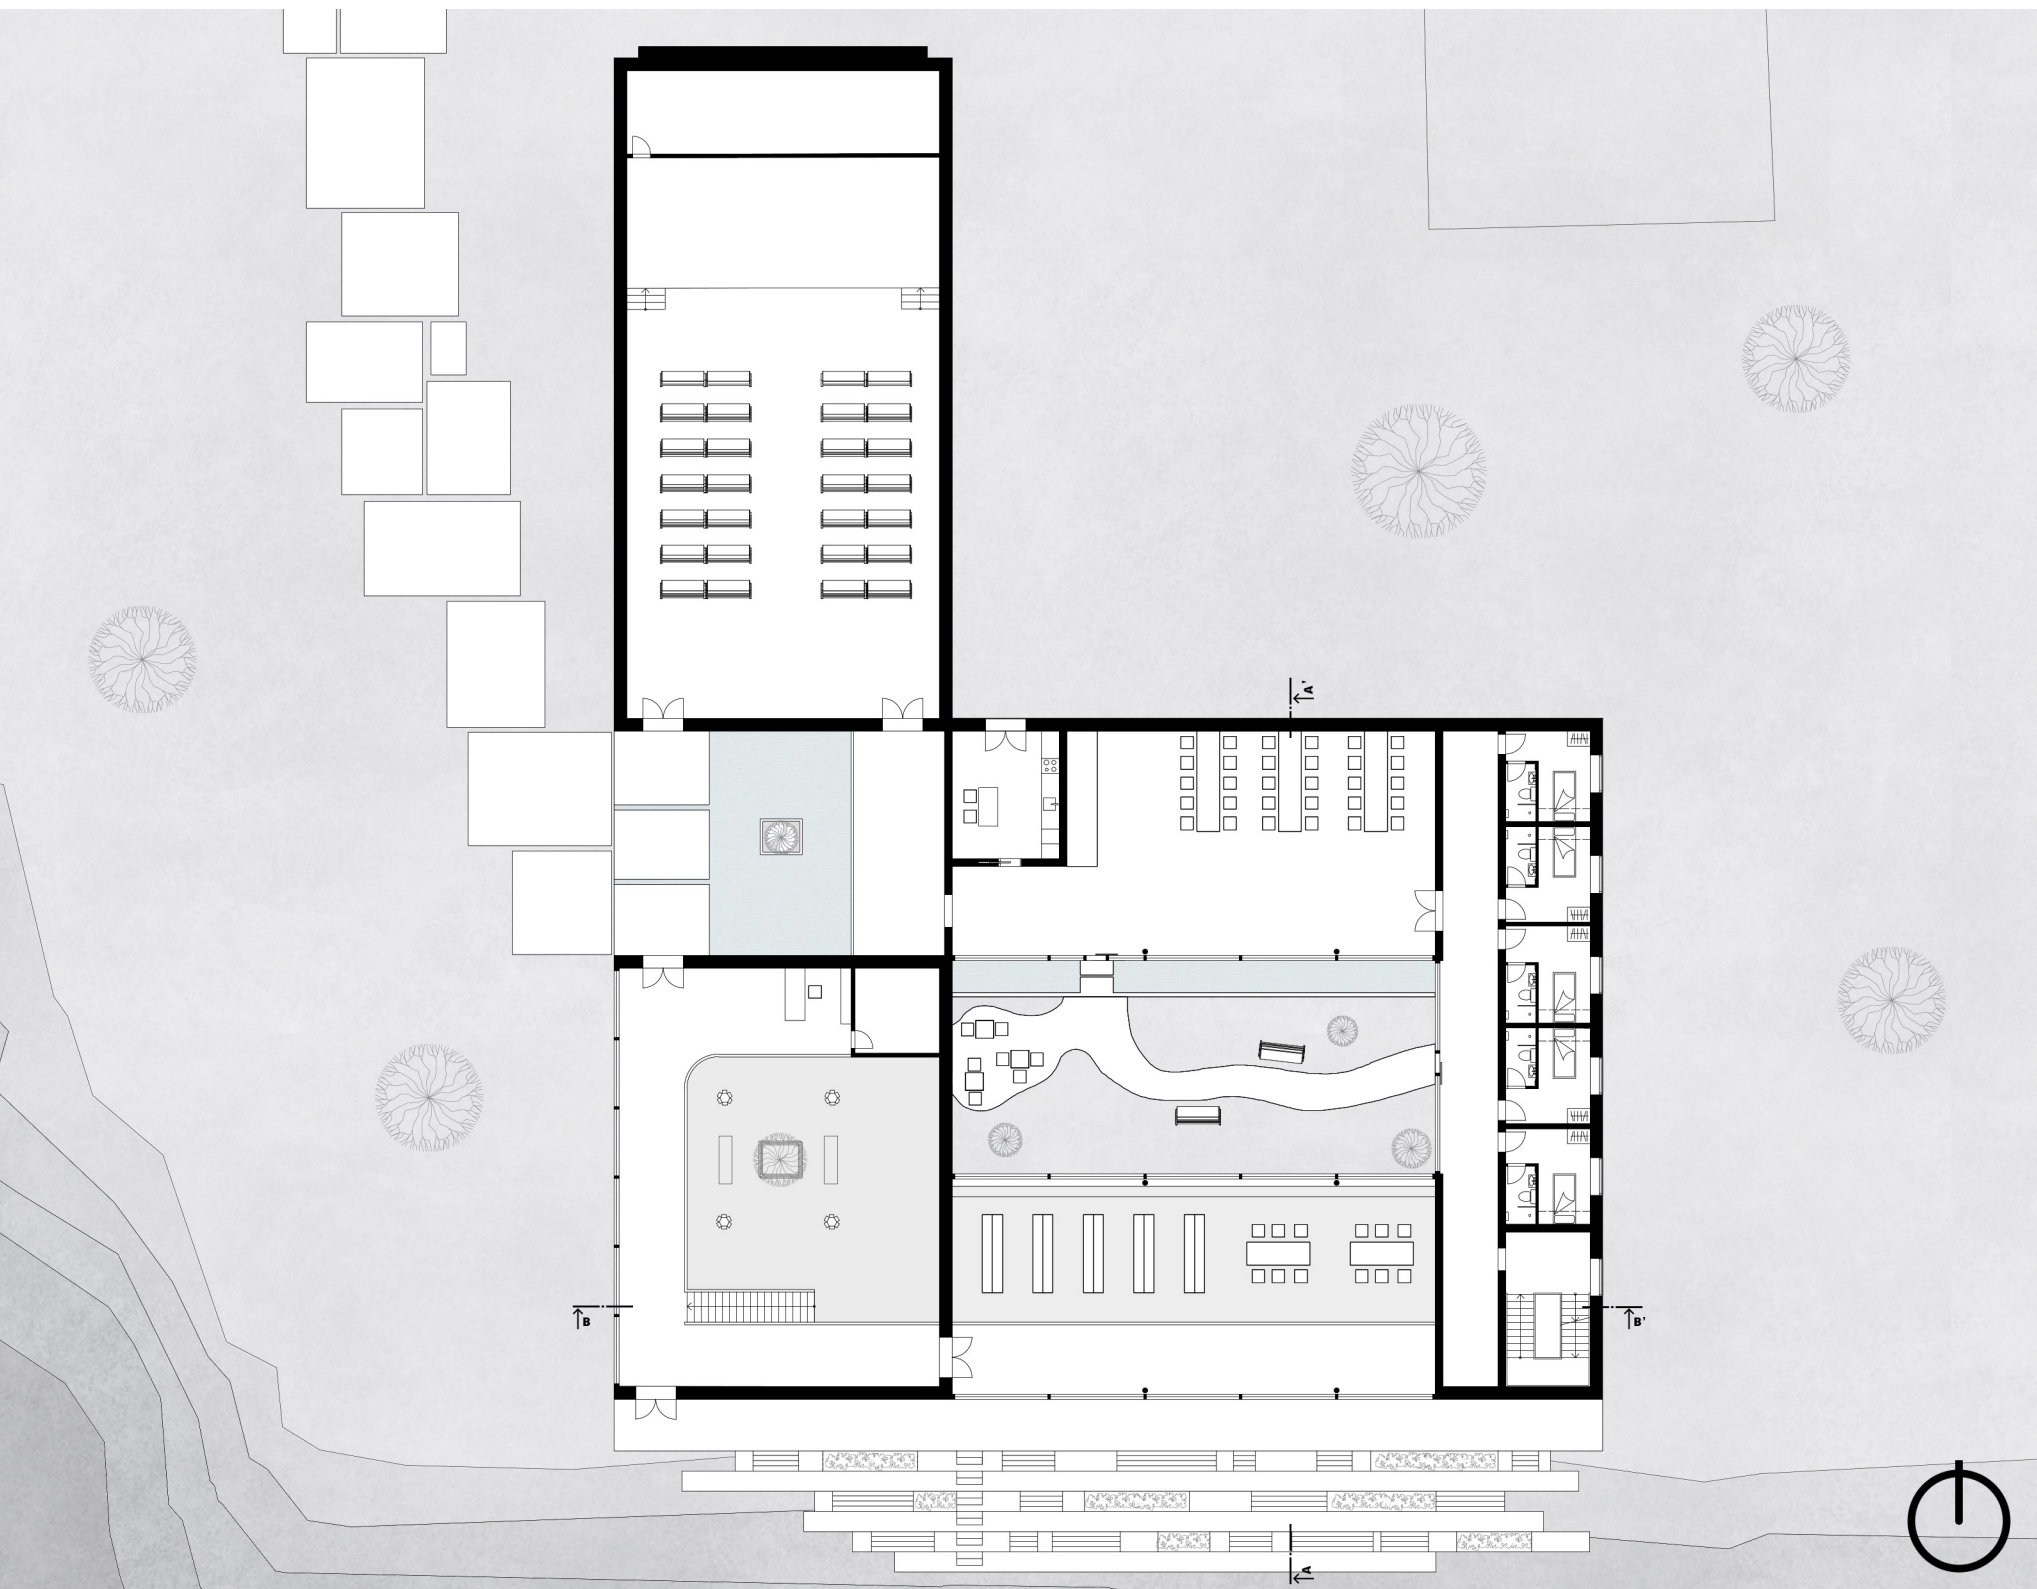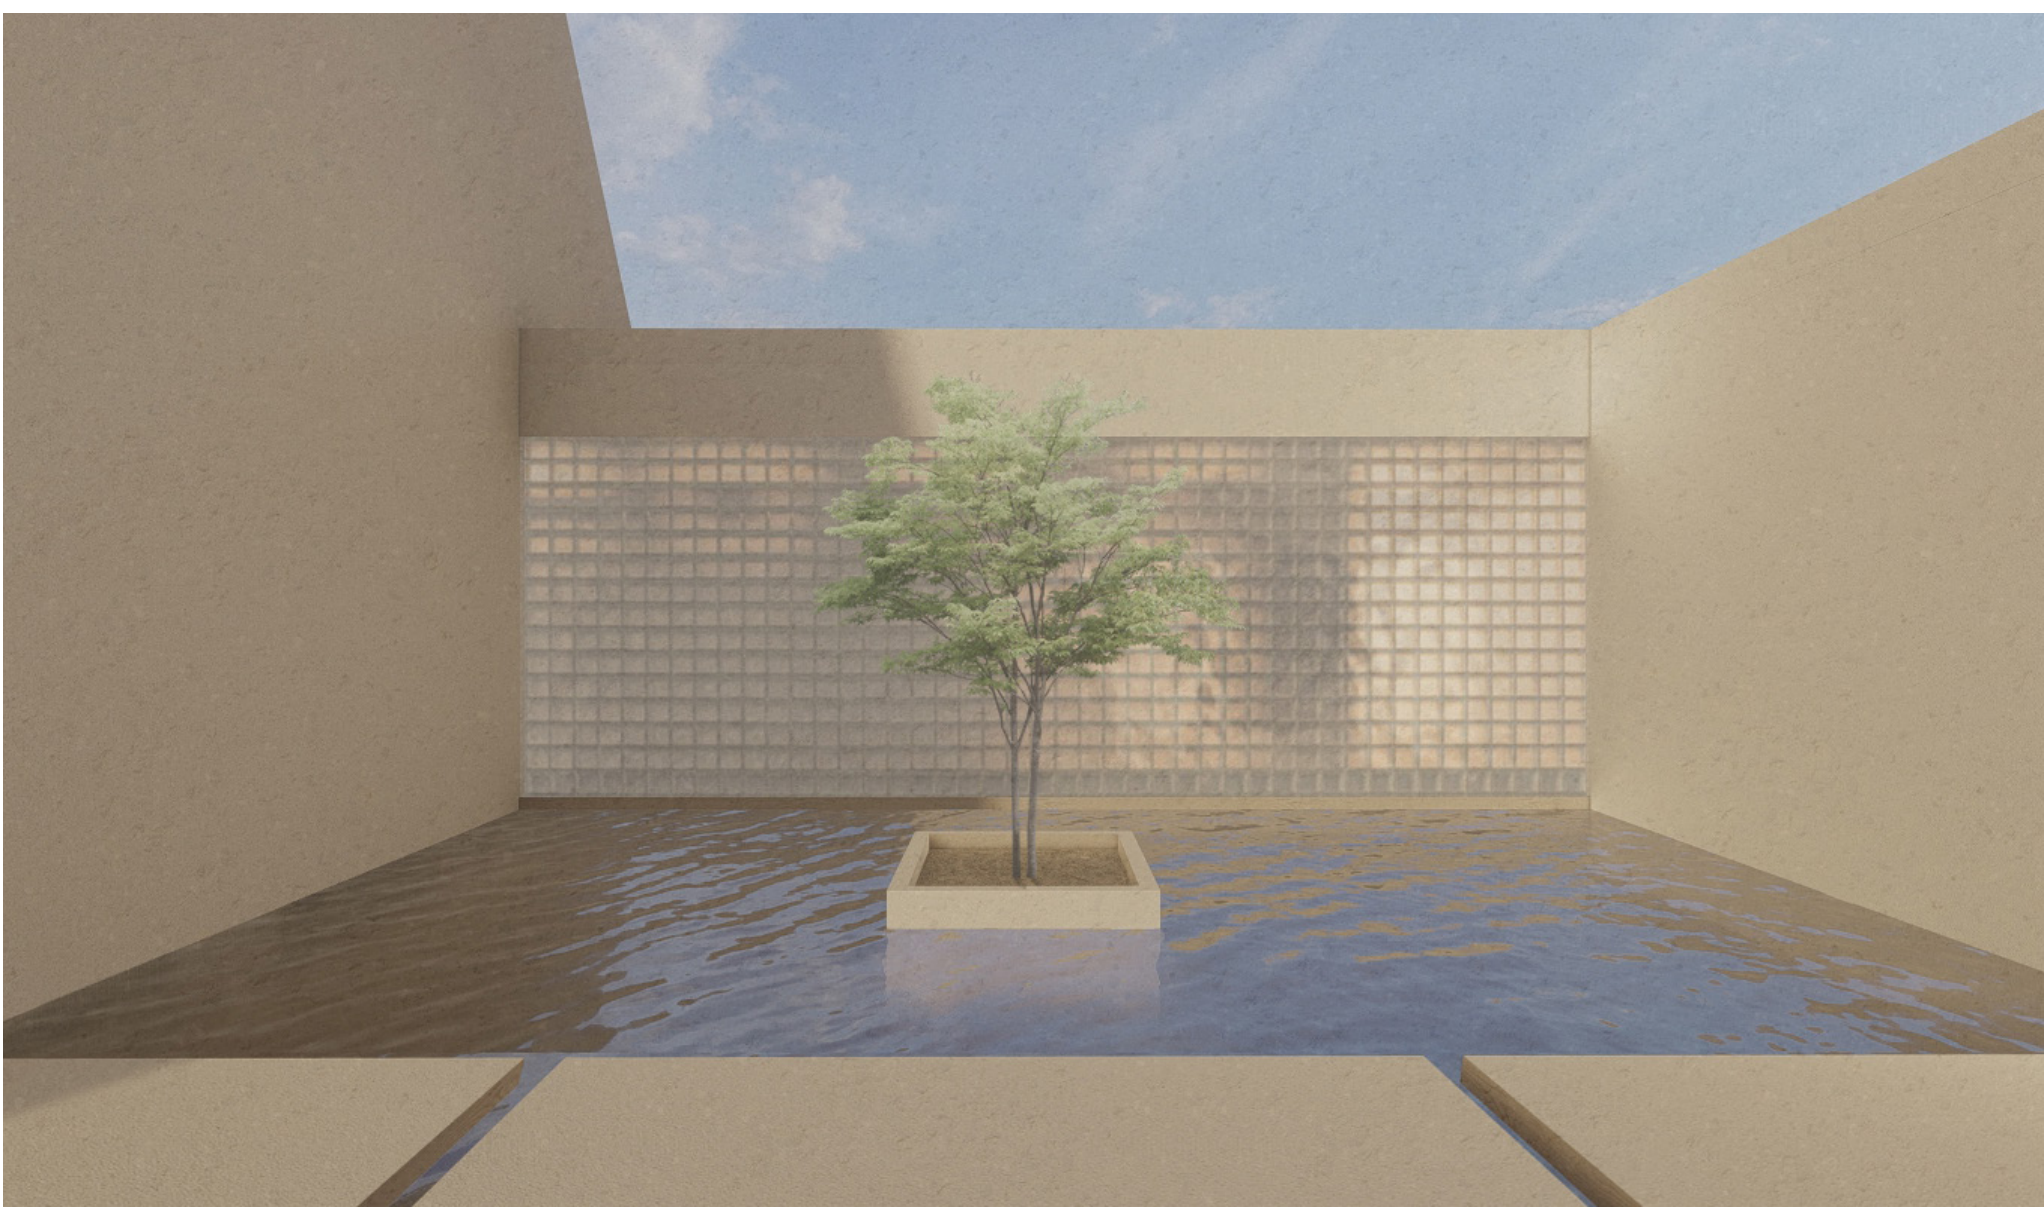


GROUND FLOOR PLAN 1:300

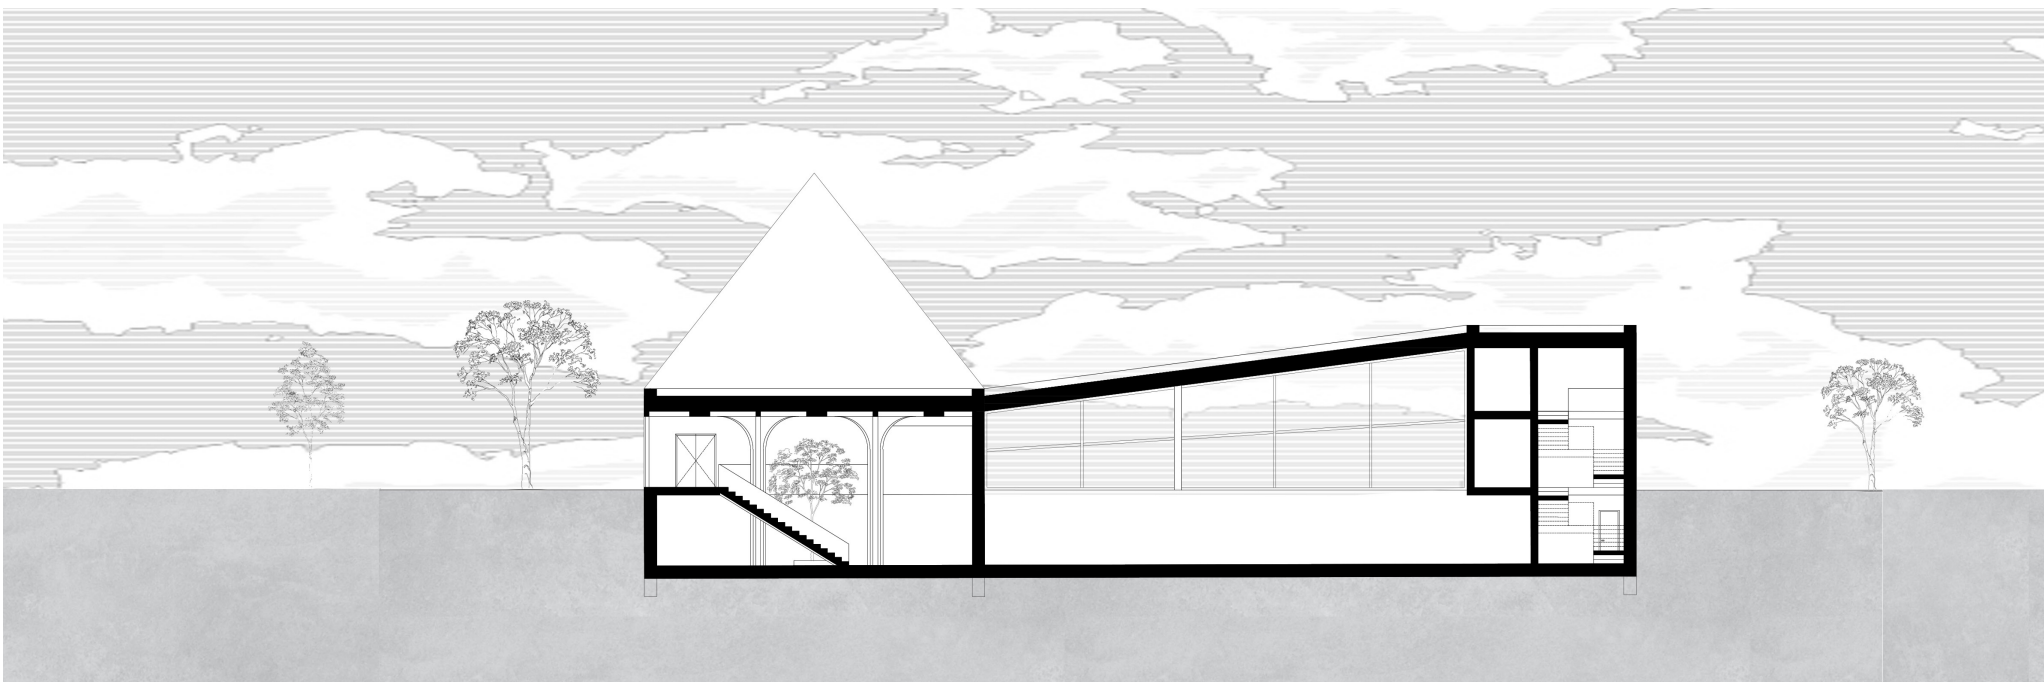

SECTION B-B' 1:300

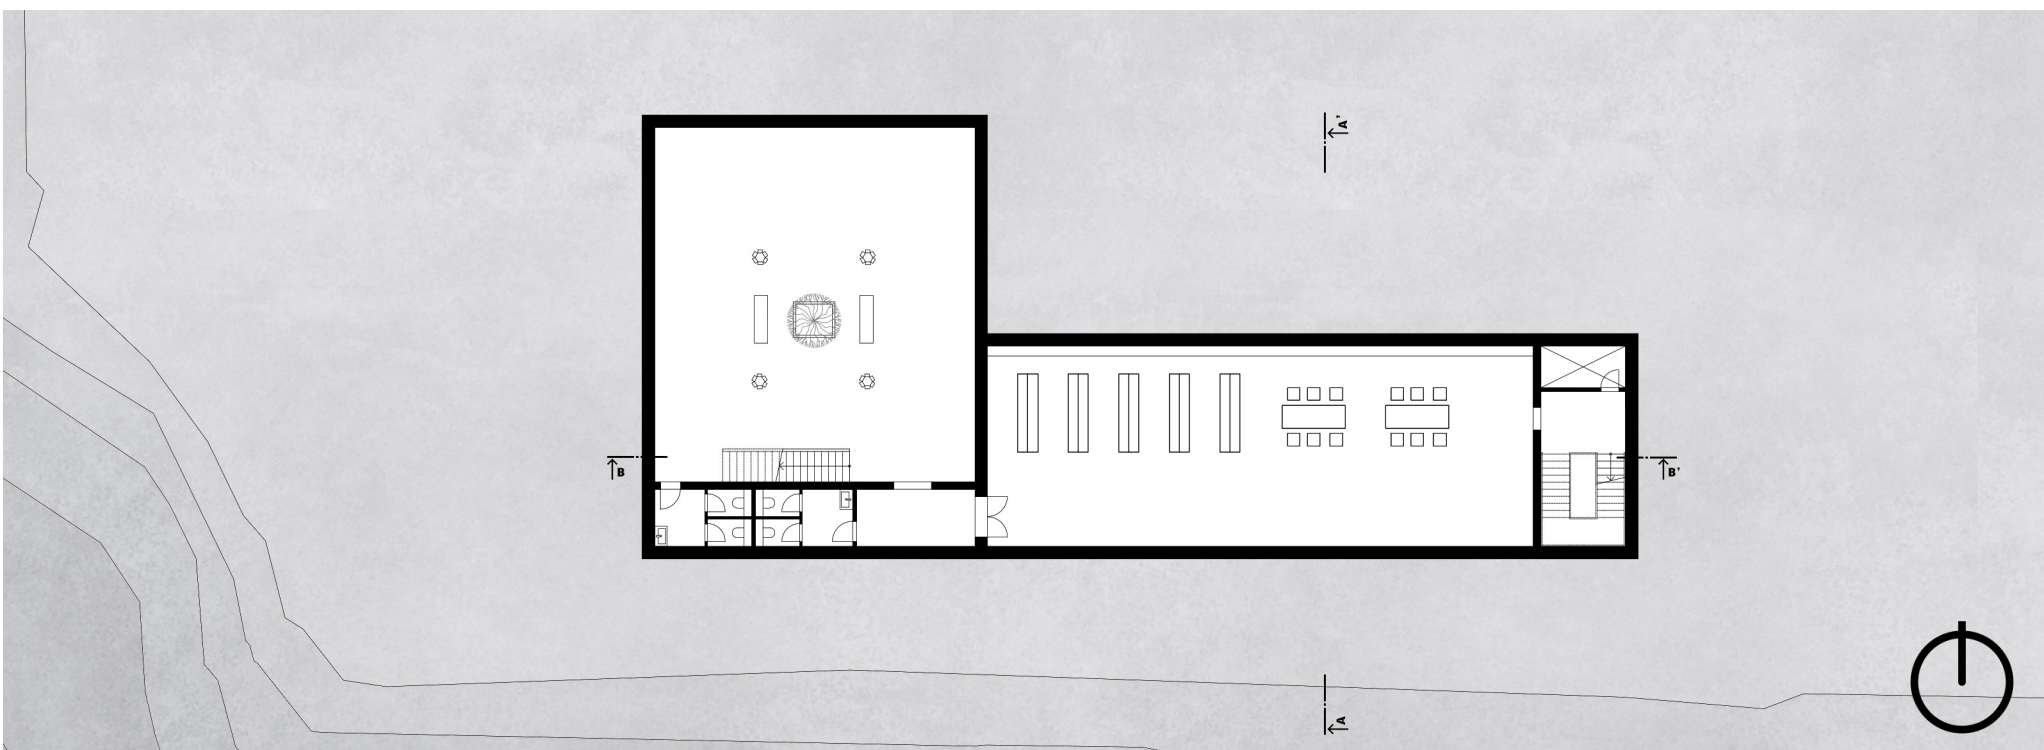

UNDERGROUND FLOOR PLAN 1:300

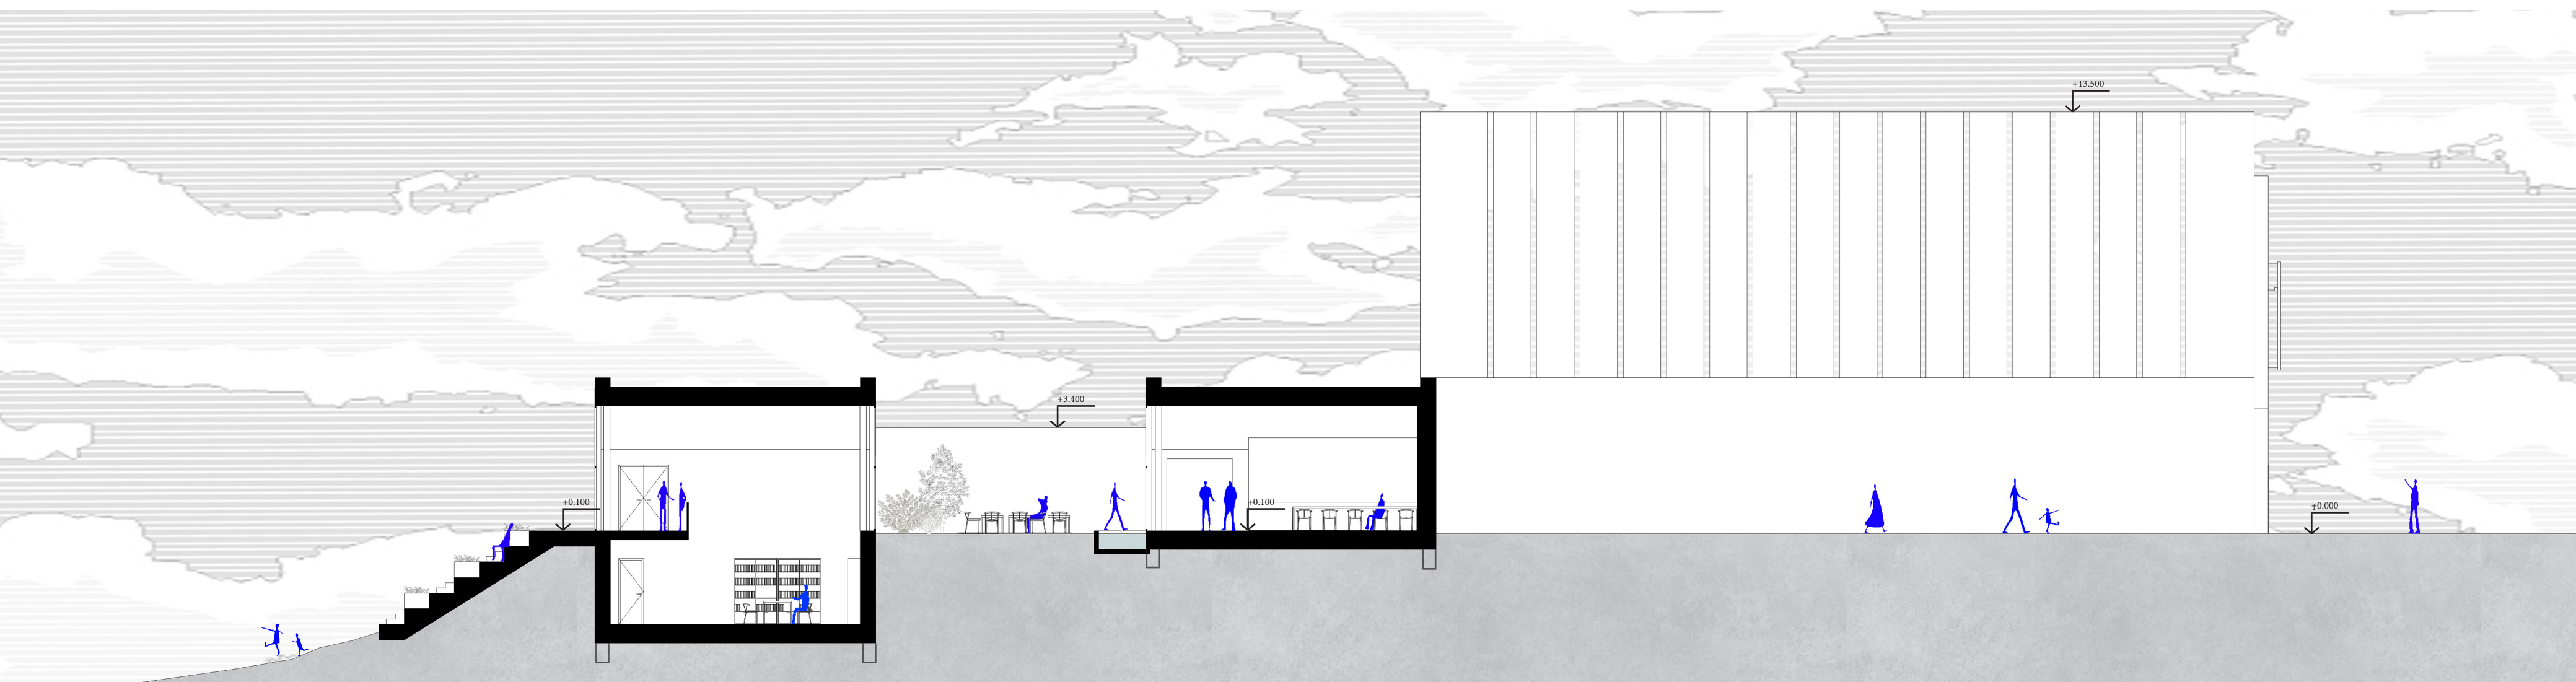

SECTION A-A' 1:150