


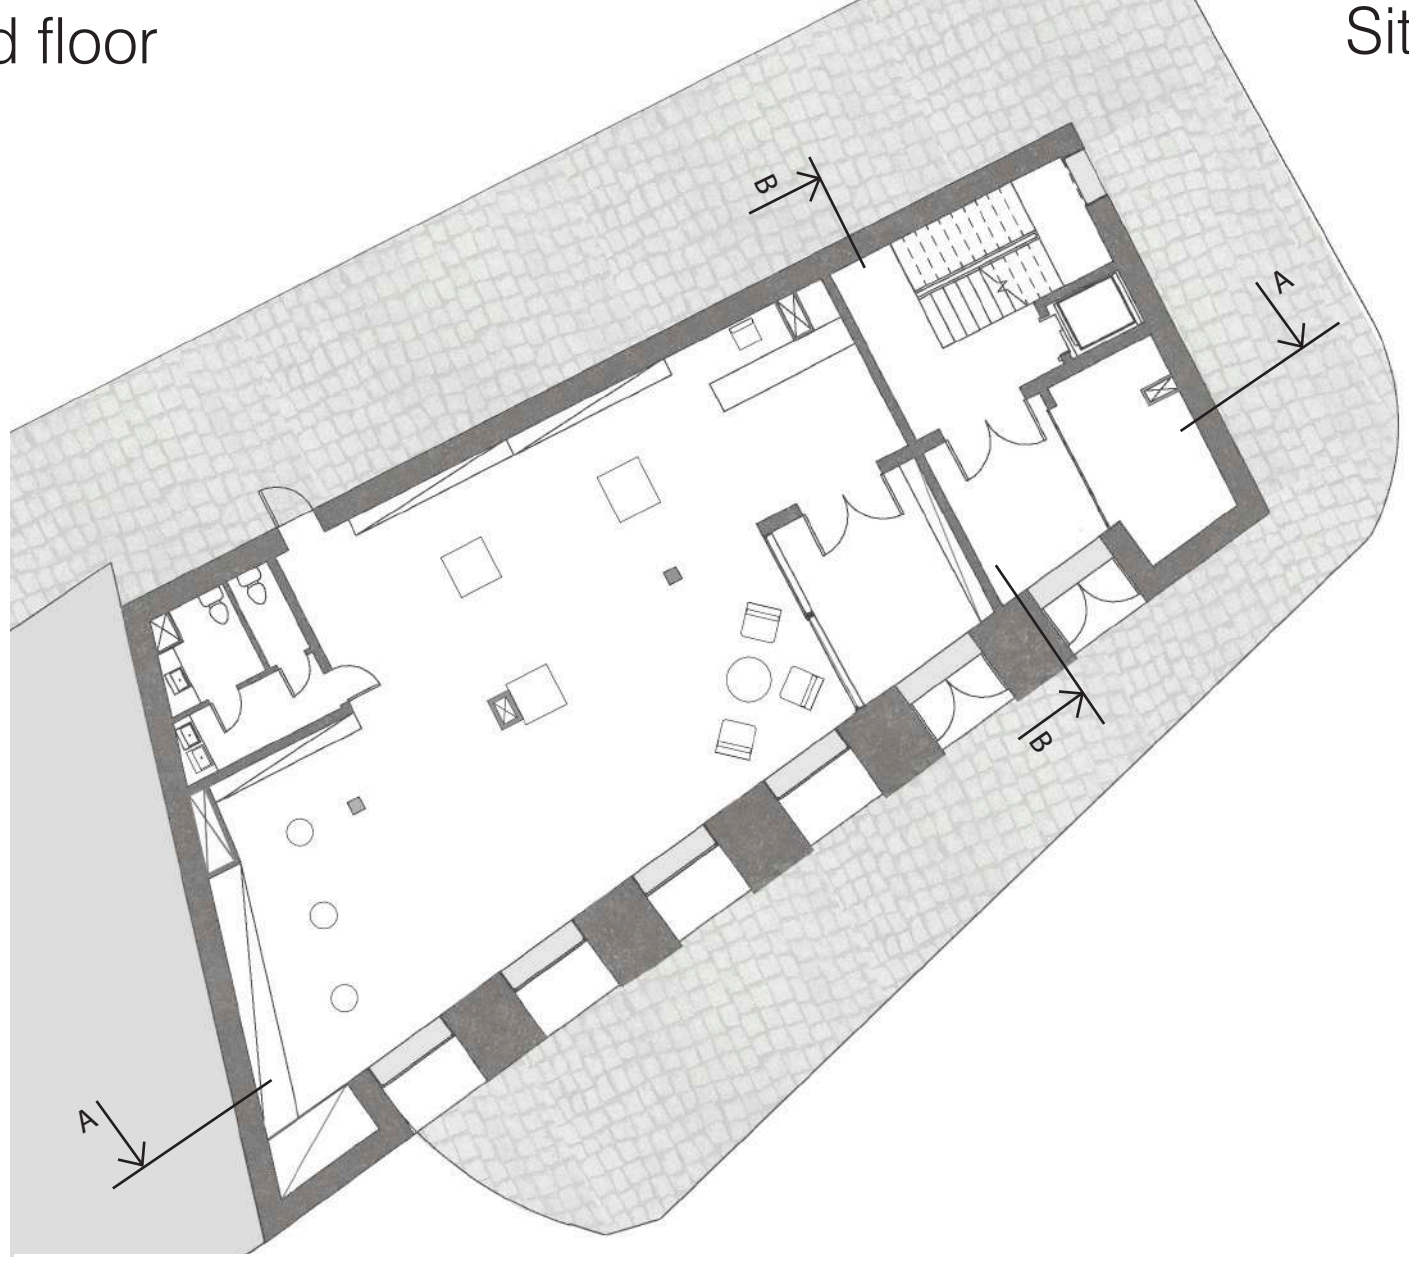


Ground floor




Site plan M 1:500




First and second floor

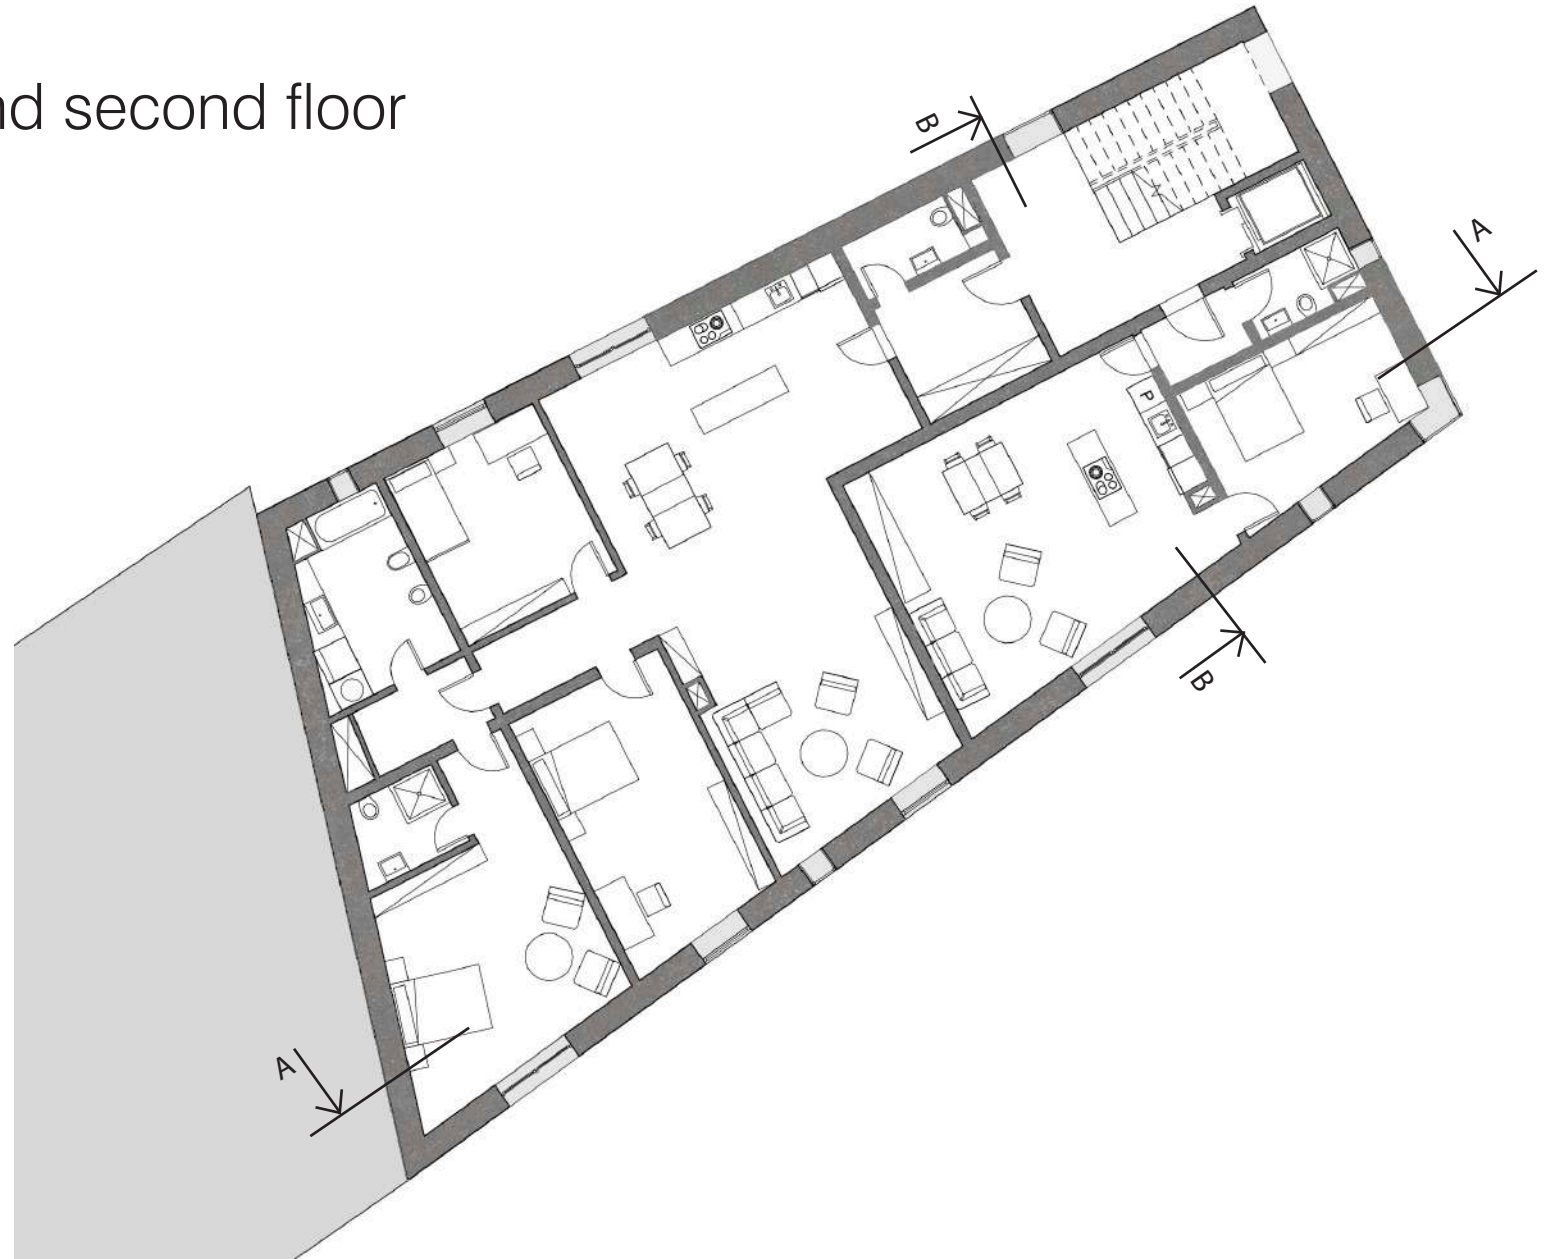

Third and fourth floor

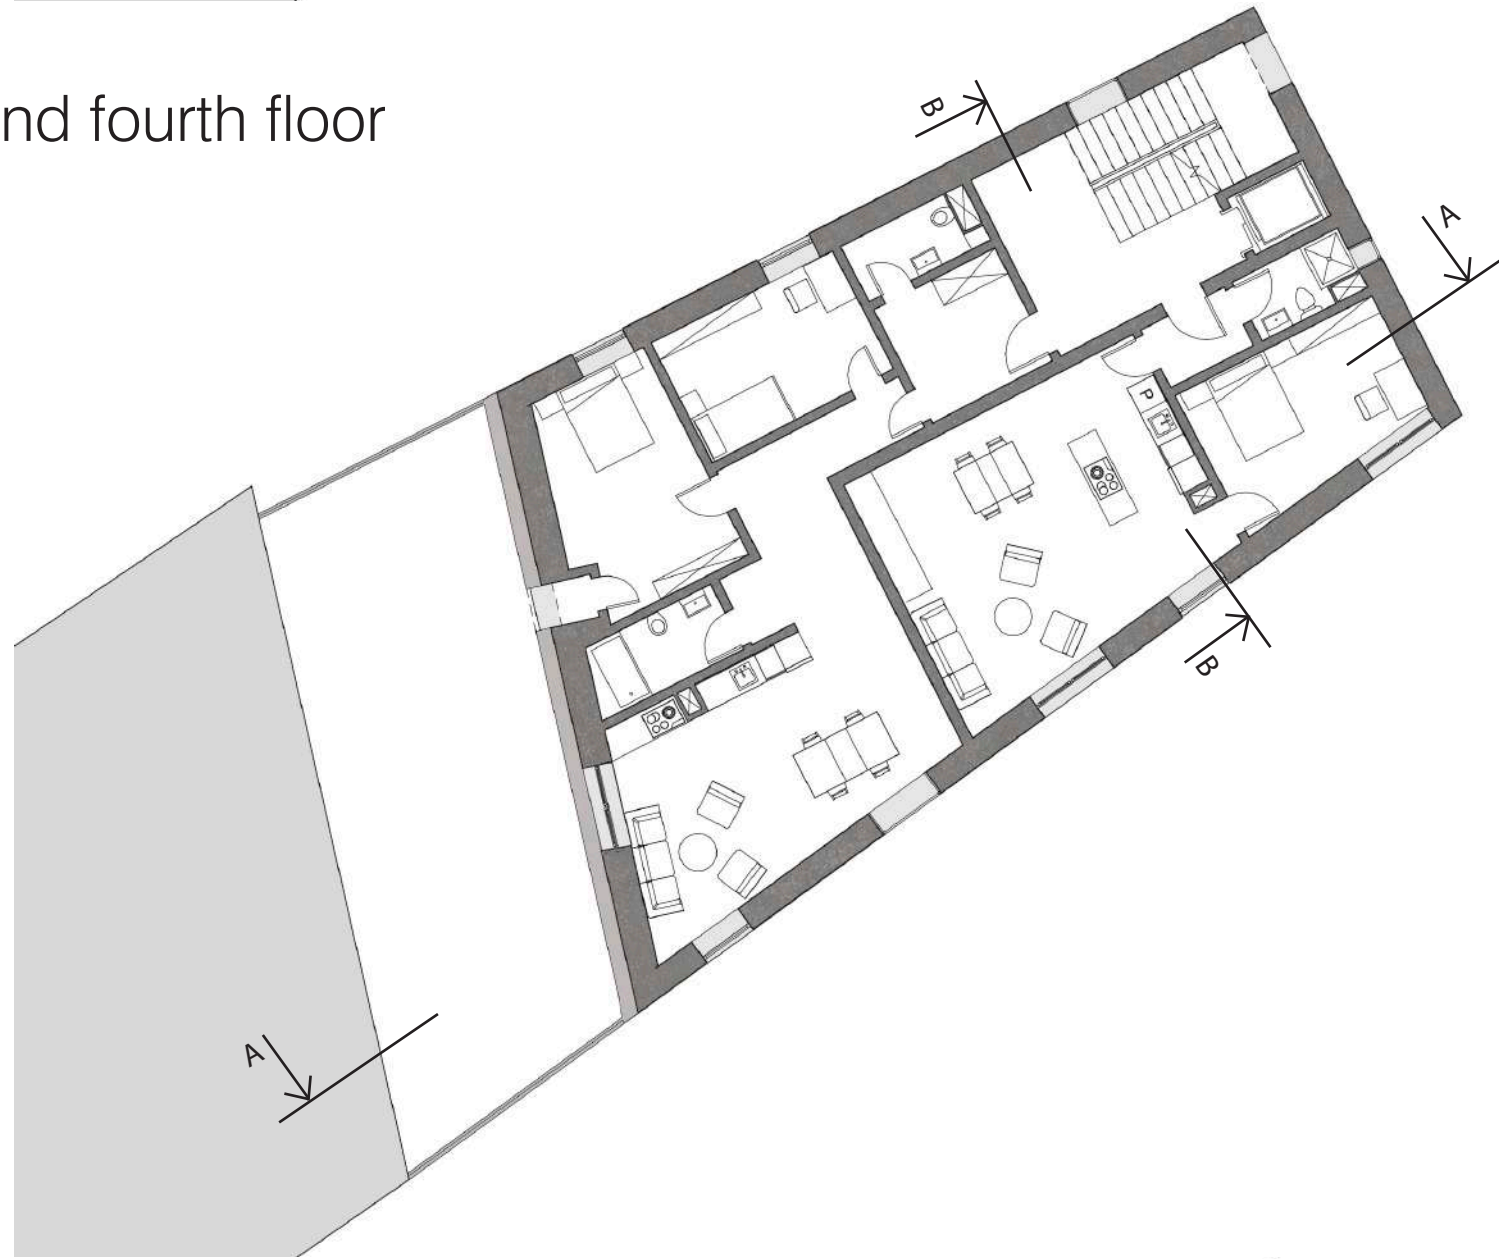



Fifth floor

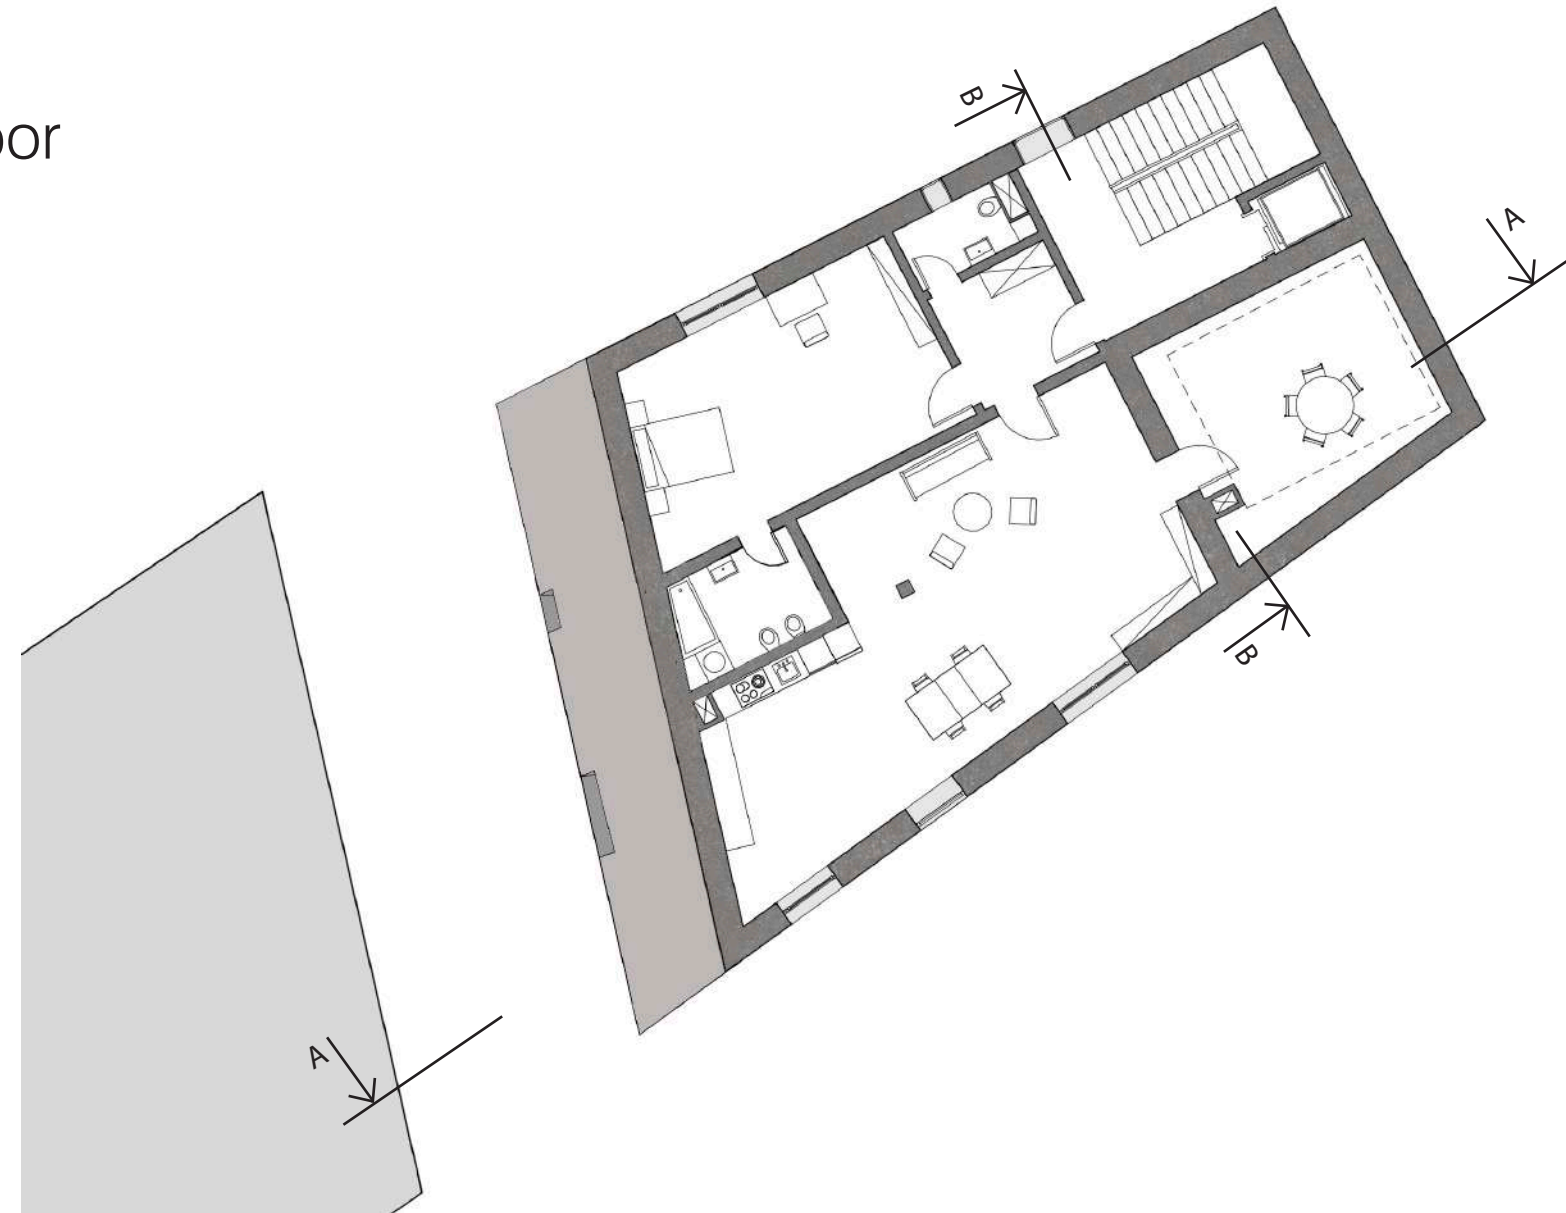


Southeast view

Northeast view


Northwest view

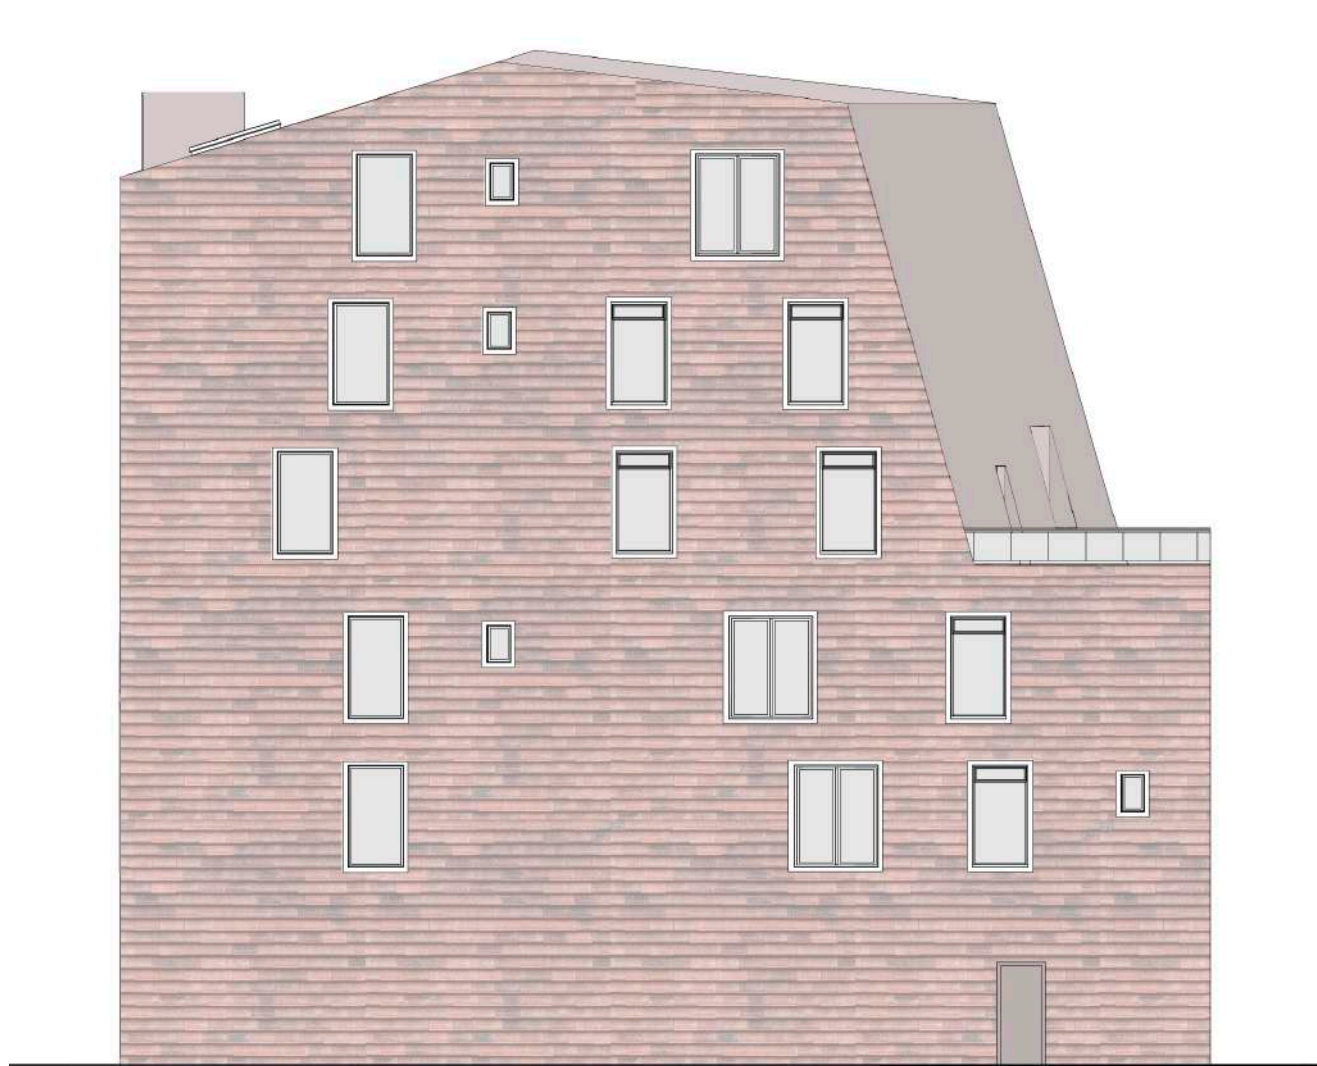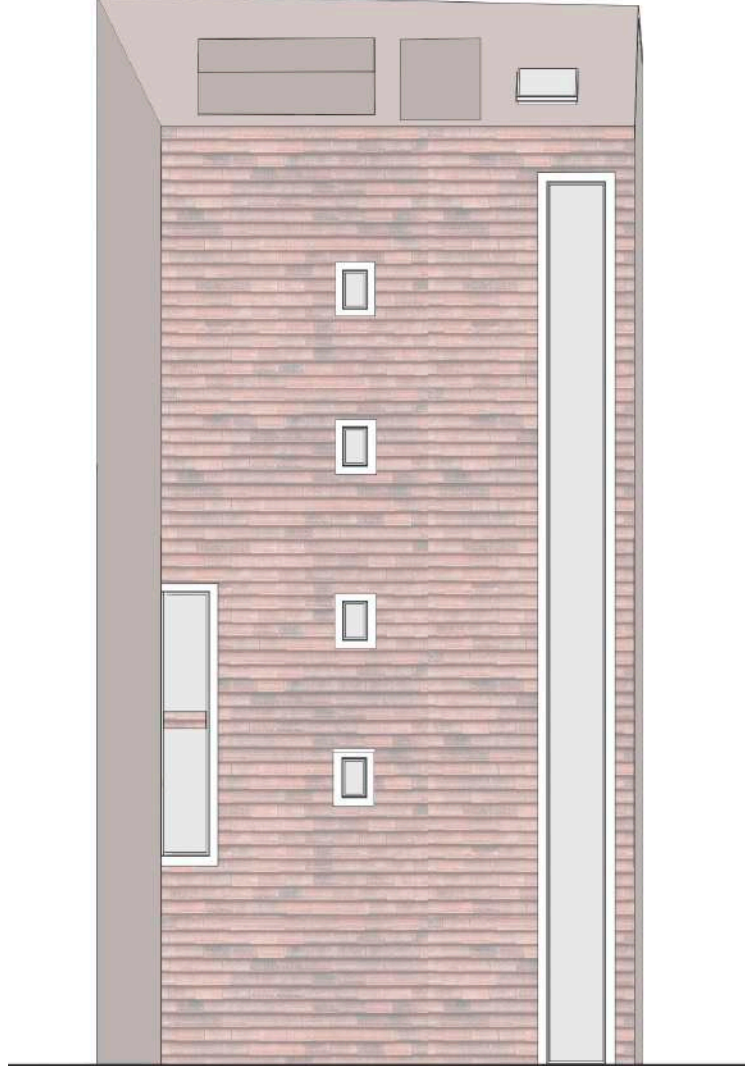

Cross-section AA'

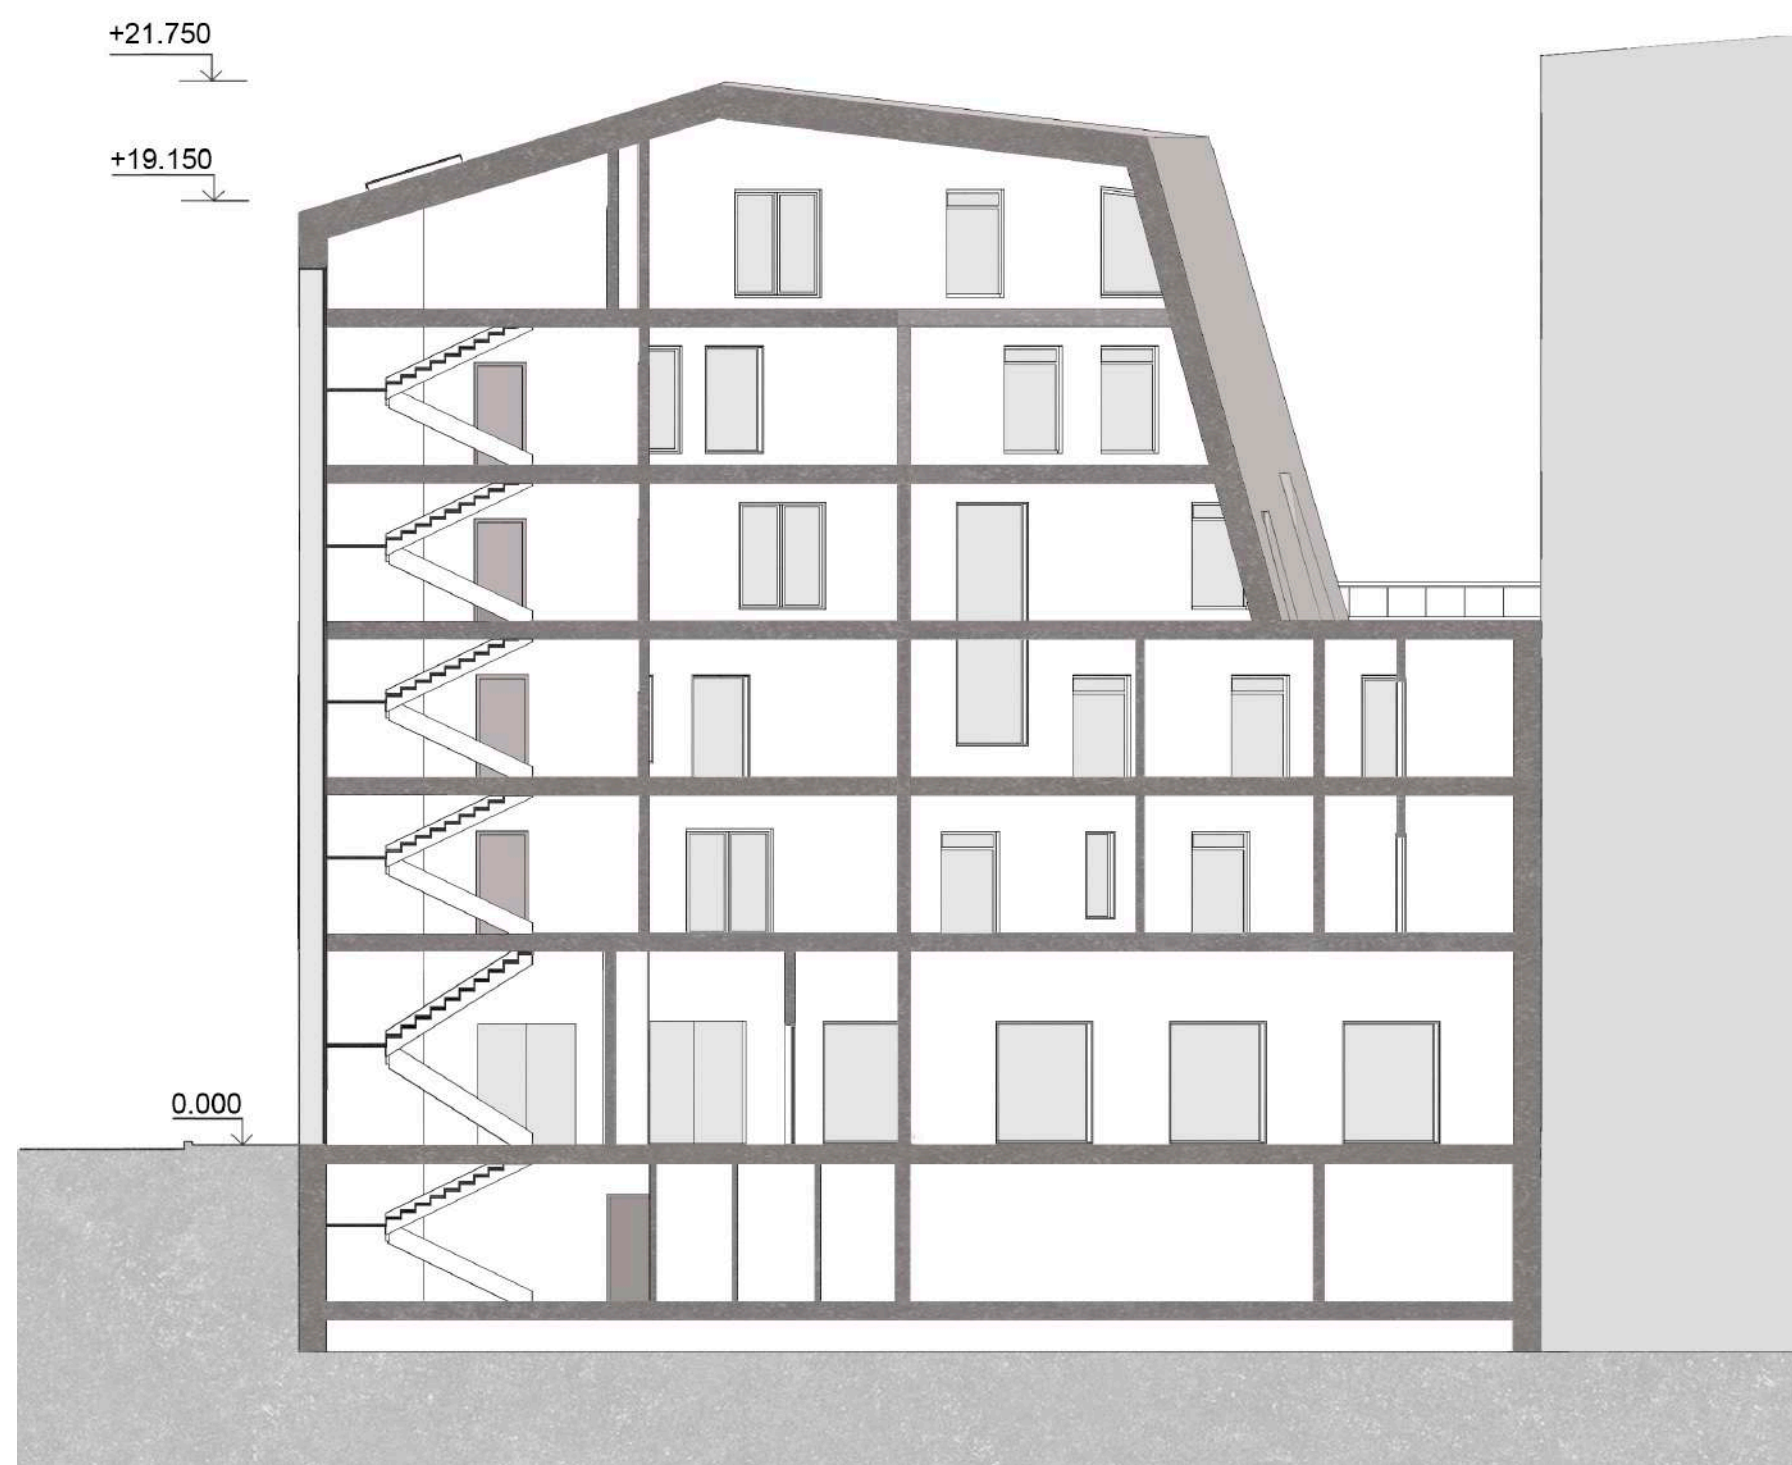

Cross-section BB' M

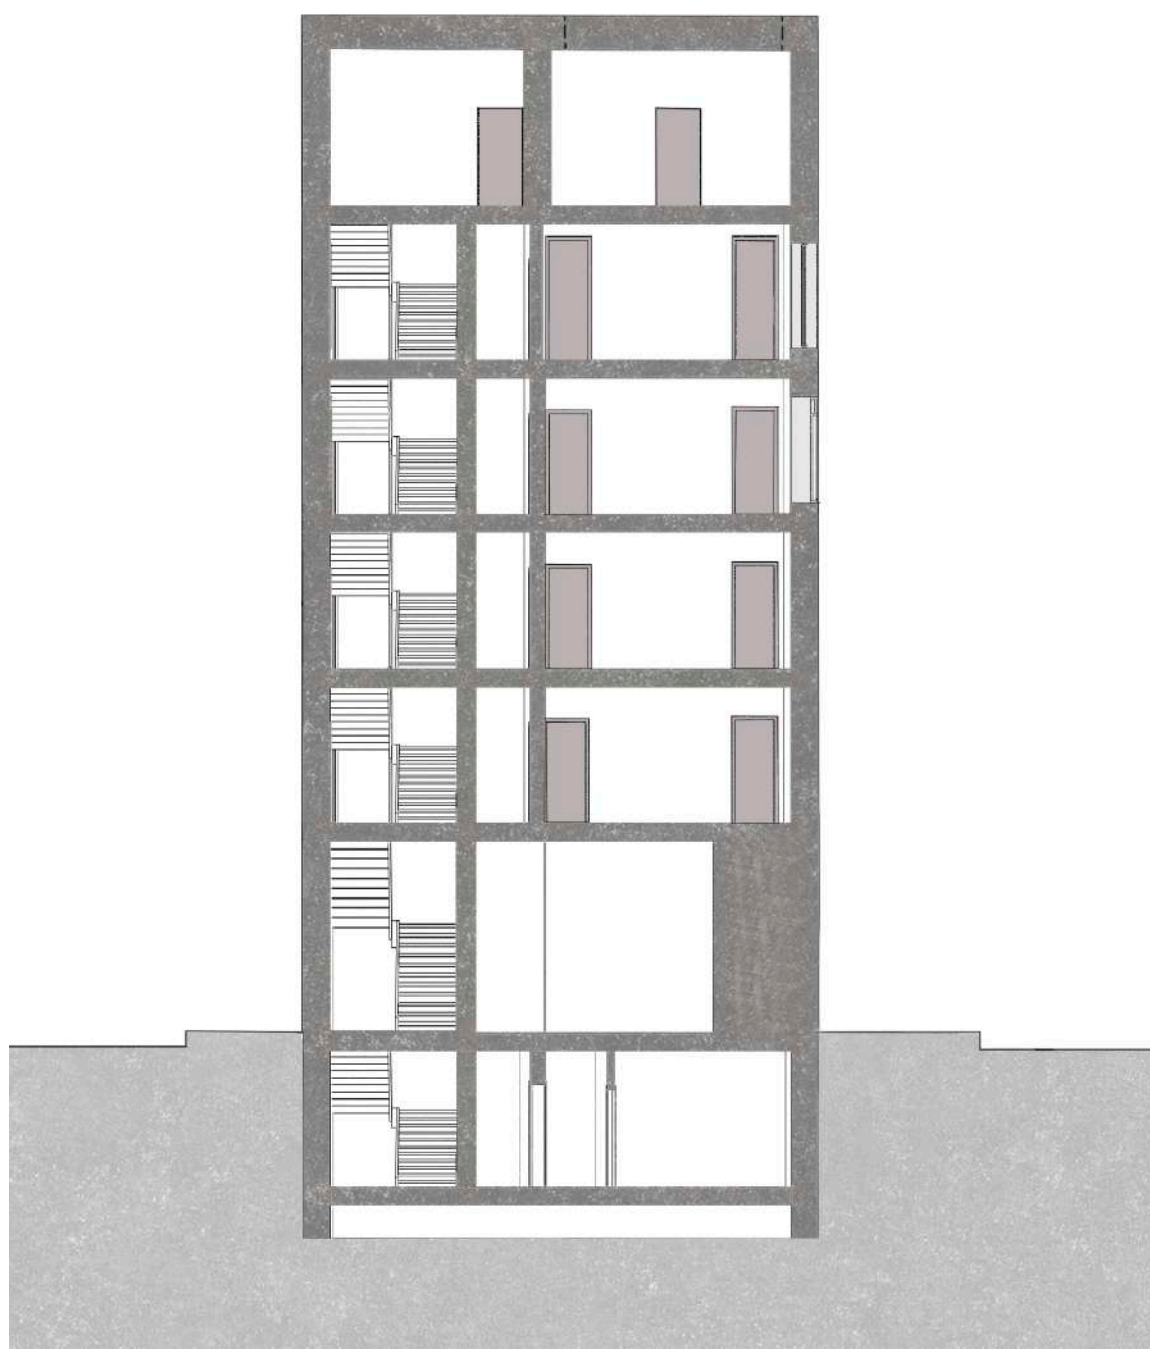

Housing Klárov

