







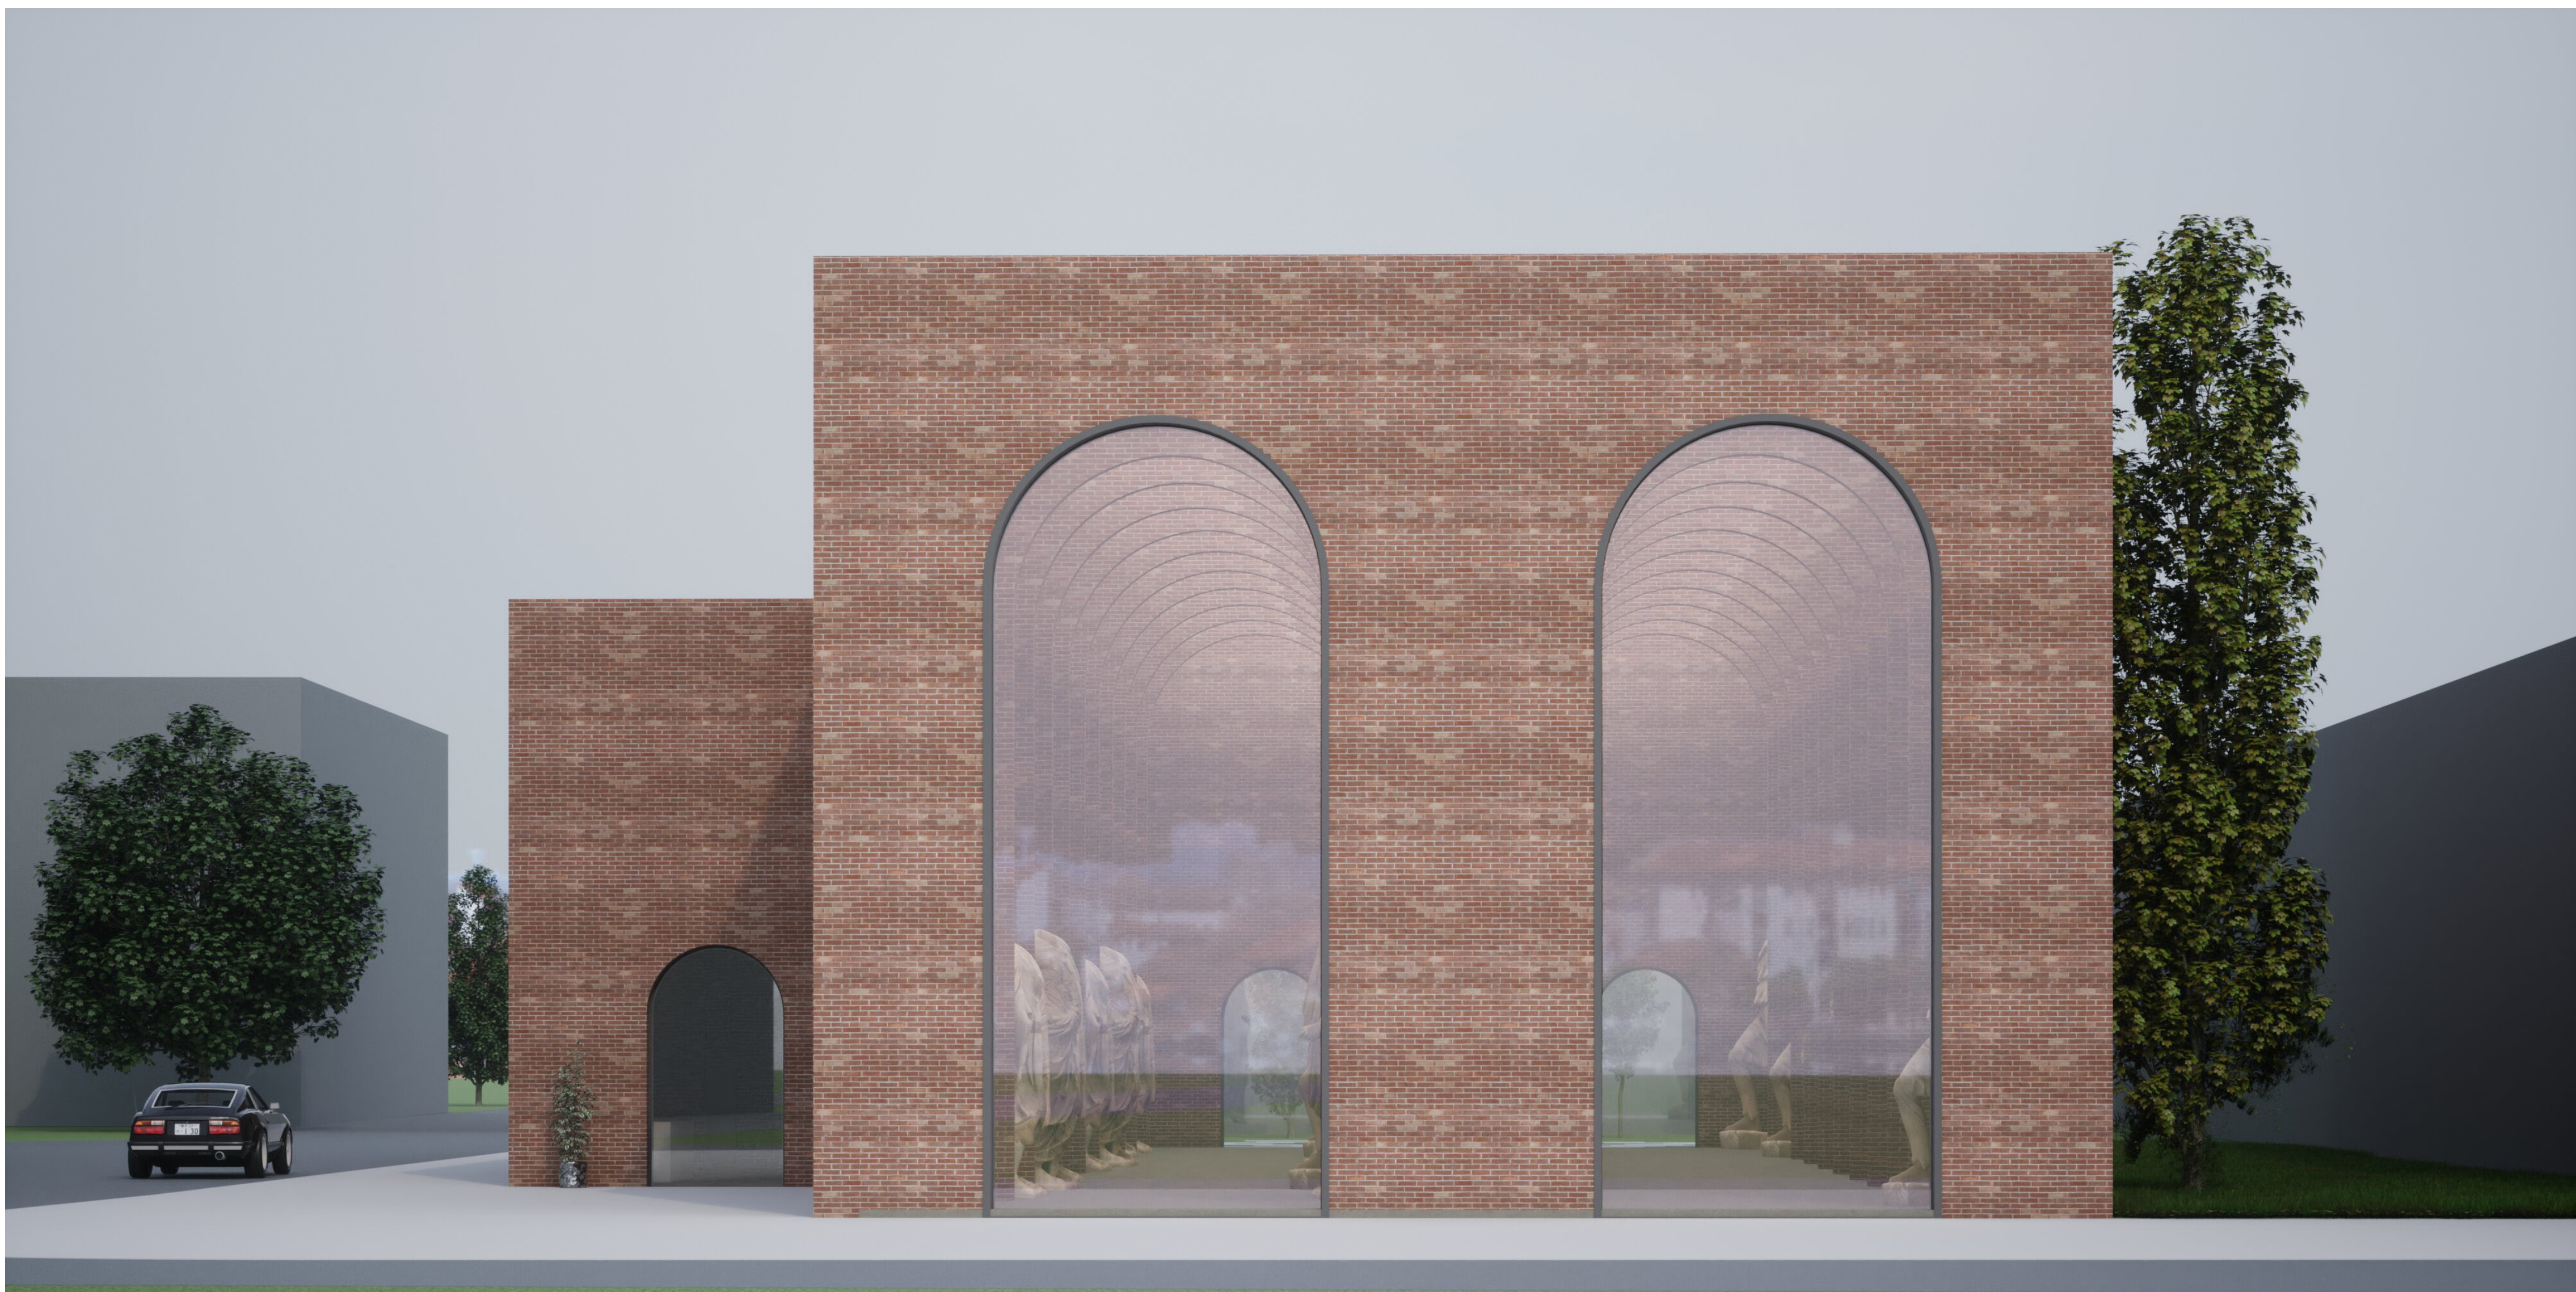


PŮDORYS 1.NP, M 1:200


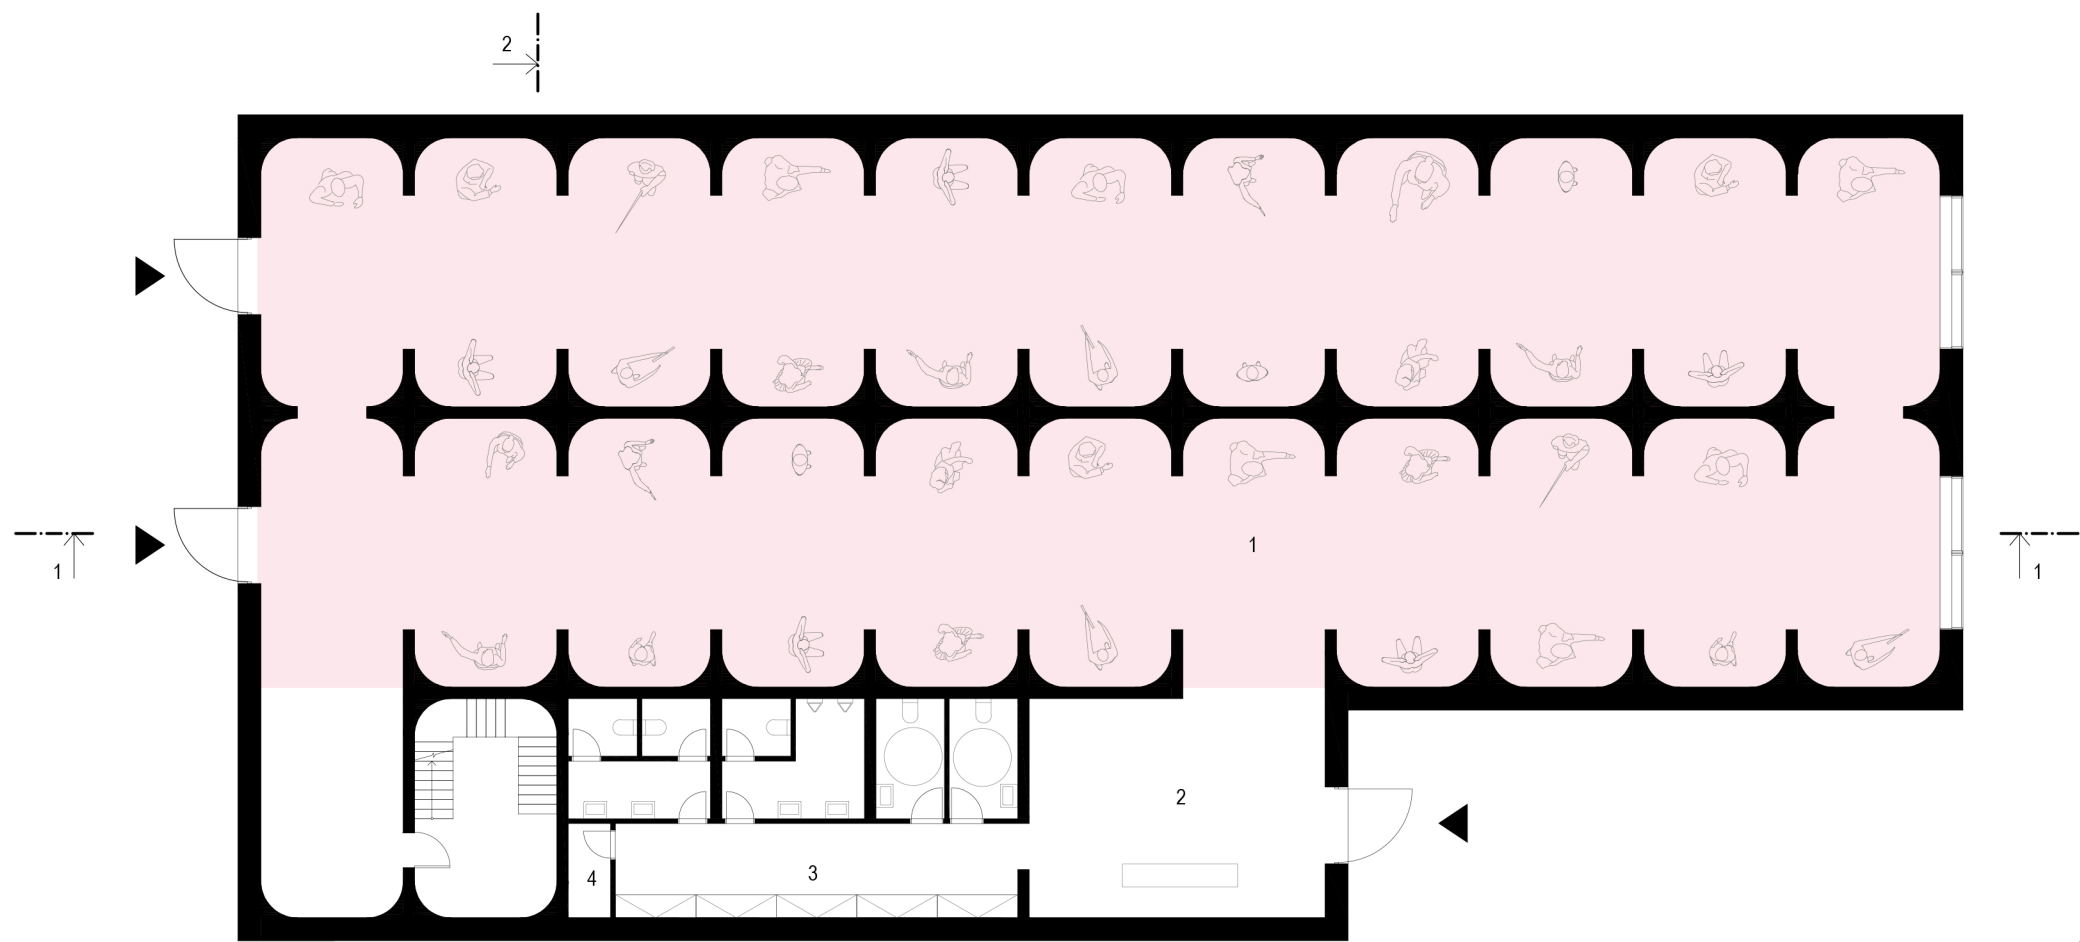


- 1 - VÝSTAVNÍ PROSTOR
- 2 - VSTUPNÍ HALA
- 3 - ŠATNA
- 4 - UKLID
- 5 - KANCELÁŘ
- 6 - TERASA

PŮDORYS 2.NP, M 1:200

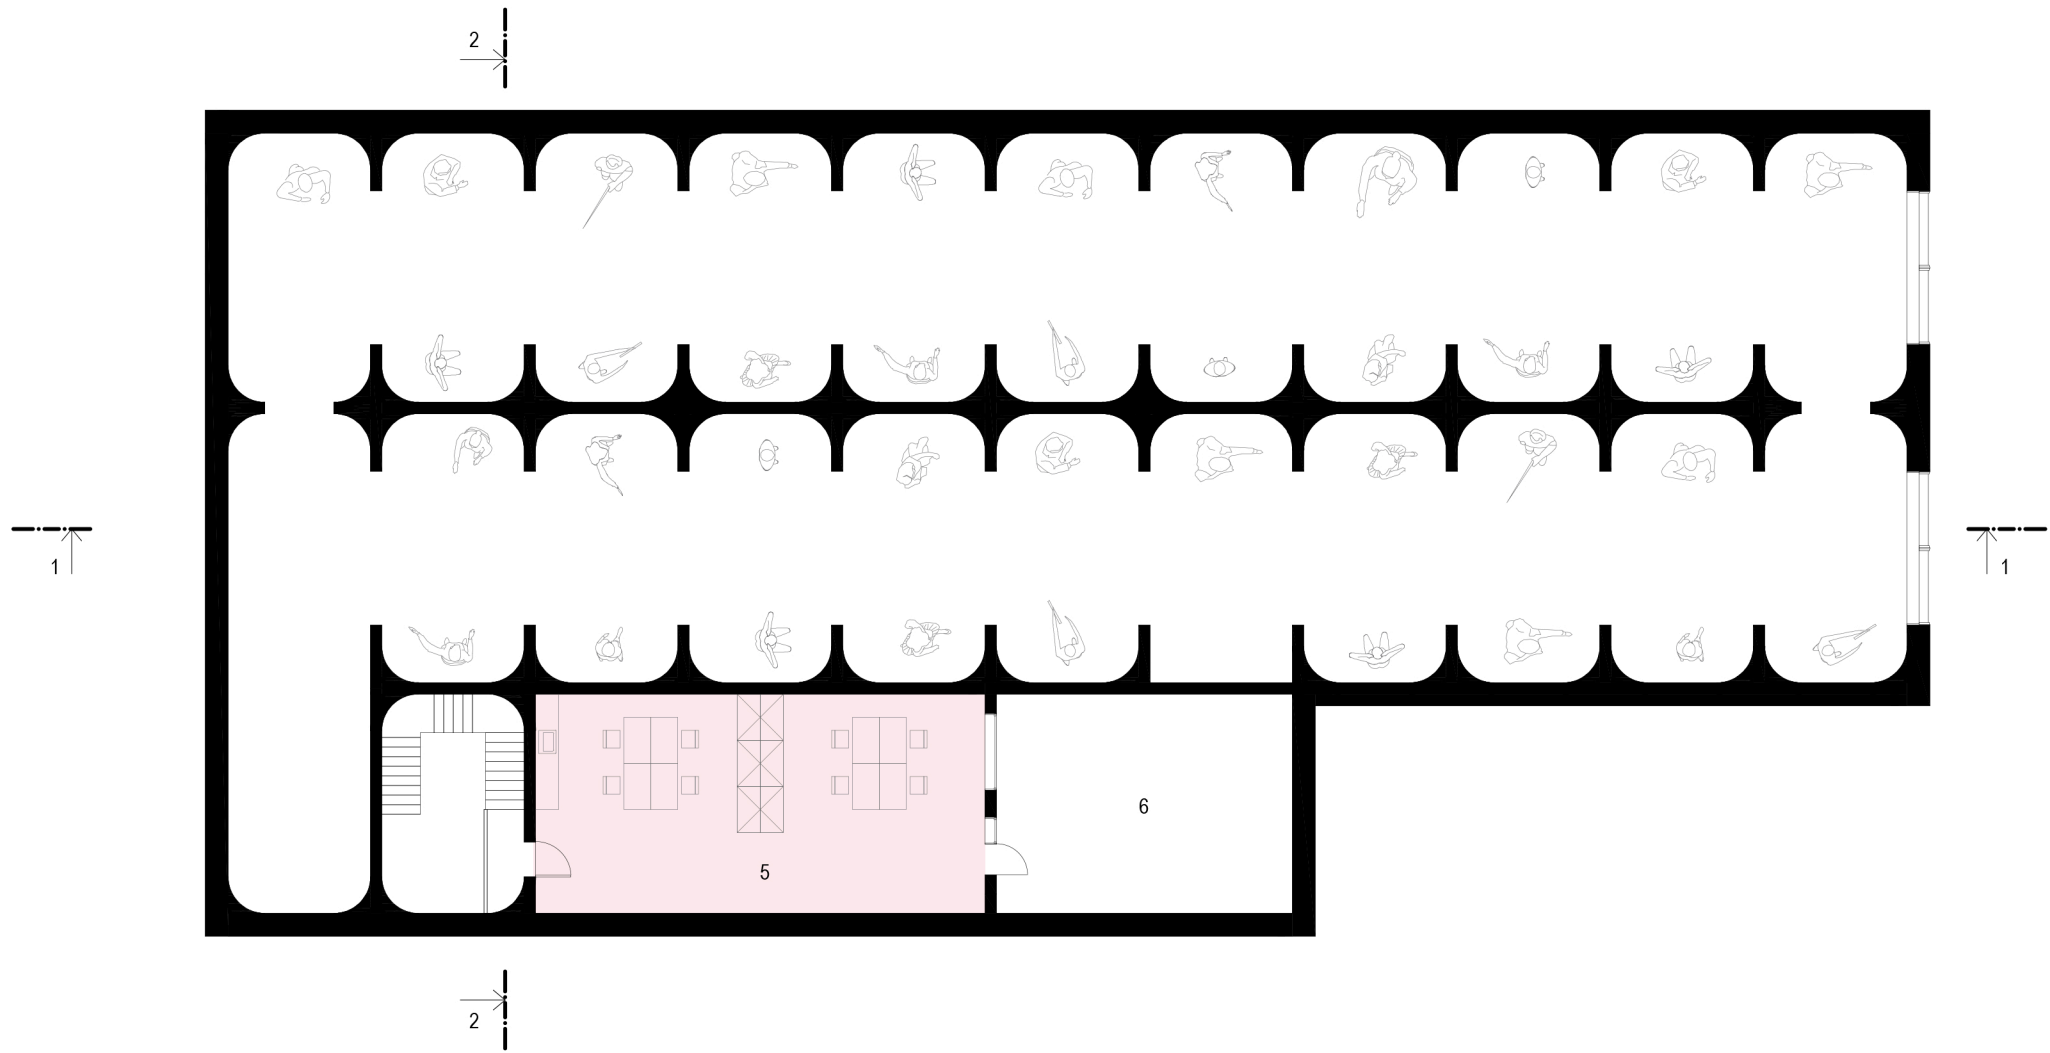

PŘÍČNÝ ŘEZ 2-2, M 1 : 200

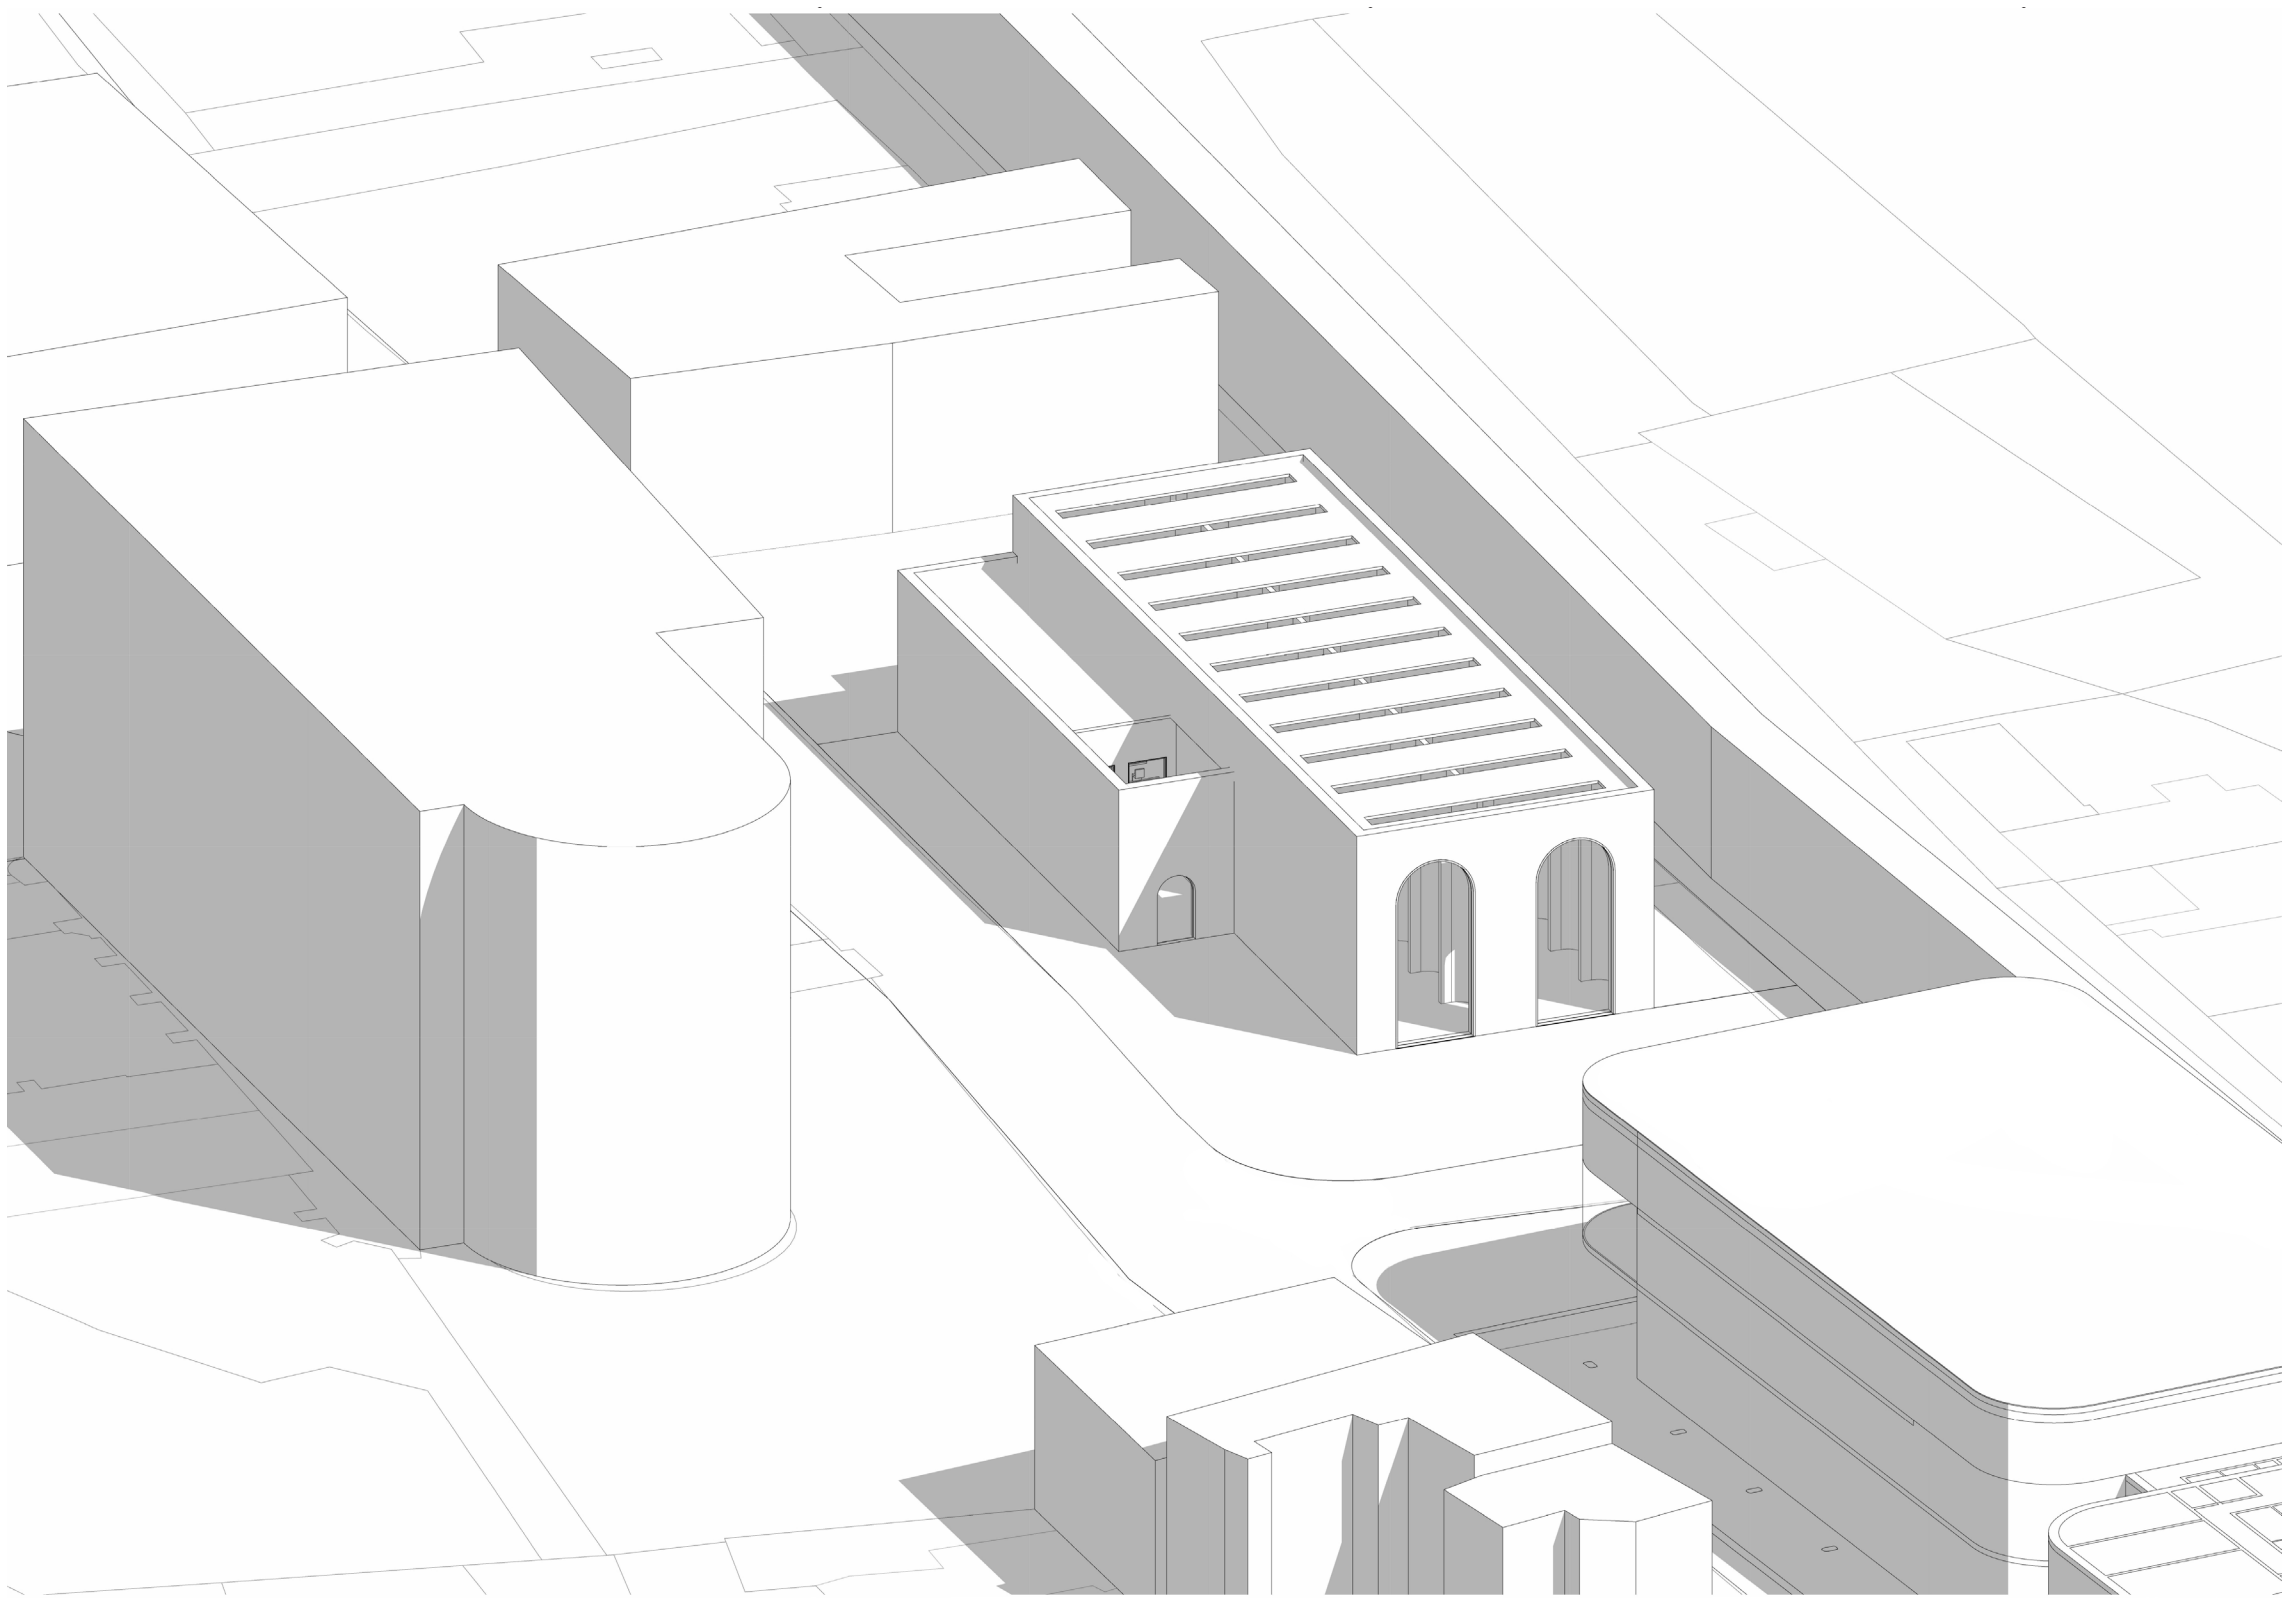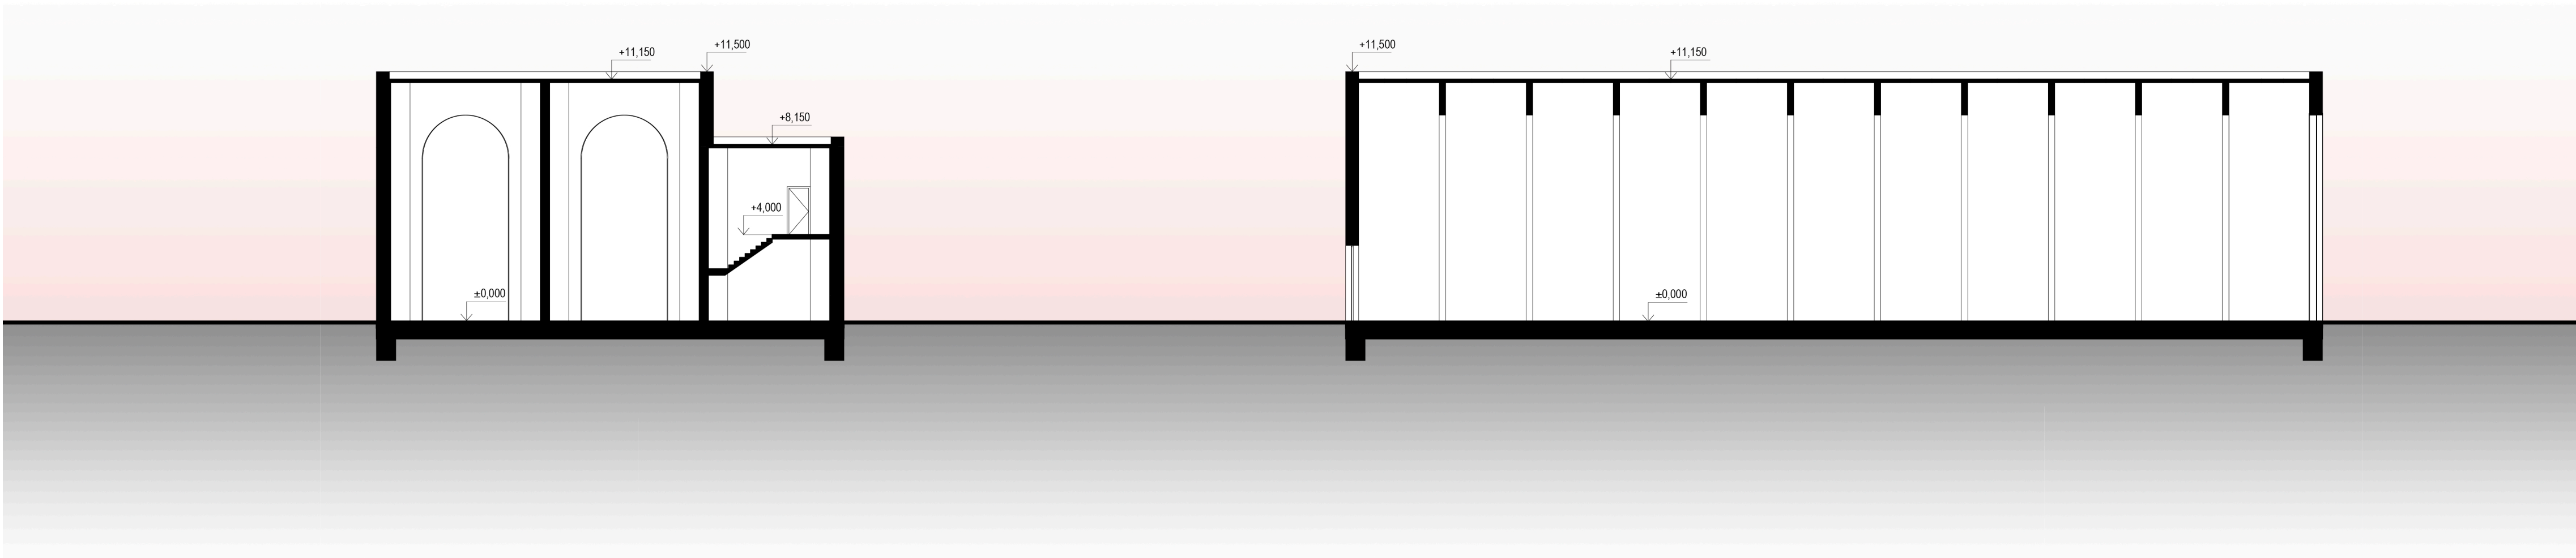

PODÉLNÝ ŘEZ 2-2, M 1 : 200



