



CHAUMONT 2024:

Zahrada zmrvýchvstání

Viktorie Fedrselová, Nikola Alice Hurychová, Zuzana Purmová,
Kristýna Tesková a Pavlína Turková

ateliér Sitta/ZS 2023
ATV - Ateliér volitelný

Zadání

THEME OF THE 2024 COMPETITION: THE LIFE-SOURCE GARDEN

There can be no doubt that a garden brings a considerable number of living forces together in wonderfully condensed fashion. Perhaps it may be regarded as the abode of living things par excellence. A hotspot of pollination, multiplication and exponential development of plant life in all its diversity, as well as home to animal life that is nothing less than a concentrate of its allies, including bees, butterflies, beetles, ants, earthworms and birds, the garden is at the heart of a nature that nourishes, cures, soothes and rejuvenates. Insects, in particular, are essential to the balance of life on earth and vital to human nutrition. Yet we know that more than 75% of flying insects have disappeared from Europe over the last thirty years.

Hence, our duty is to muster our determination and employ every means possible to preserve the garden and its allies, a fragile place of fundamental importance to life and survival, which provides us with the shade, cool and comfort we need so much, but which also produces our food, fruit and vegetables in particular. So we must protect trees and flowers. Although water, an essential plant nutrient, should of course be preserved, we must also conceive the garden holistically, as a complex ecosystem whose components interact with each other. The garden, source of life, is an essential actor as regards vitality, dynamism and energy.

Illustrating this concern – such is the challenge set to the 2024 gardens' designers, who will have to come up with projects that synthesise all these data.

All the properties, all the qualities relating to the life forces inherent in the garden must be envisaged and highlighted by the projects' designers. They will also have to show proof of imagination and innovation, demonstrate tried-and- tested knowhow along with their ability to employ new techniques for preservation and development of living things, so as to make our visitors understand the importance and diversity of the animal and vegetable life forces underlying gardens. And finally, thanks to the quality of the plants and materials employed and the originality of their scenarios, they will have to surprise and delight our visitors, as at Chaumont-sur-Loire, creation and poetry are essential vectors for understanding the fundamental role played by gardens as irreplaceable sources of life and survival.



DOMAINE
DE CHAUMONT-SUR-LOIRE

Koncept

Zahrada - nejbližší a nejintimnější kousek zeleně. Přetrvávajícím trendem posledních dekád se stal perfektní trávník a přesně tvarovaný živý plot. Spadané listí a jehličí, torza stromů, zlomené větve; to vše odklízíme a likvidujeme podobně jako nepořádek ze svých domovů. Ze zahrady tím ale odnášíme to nejcennější. Příroda je cyklus - smrt jednoho představuje zdroj života pro dalšího. Hledejme novou estetiku a oceňujme zeleň především pro její hodnotu. Navrhujme zahrady tak, aby opravdu byly zdrojem života.

Stěžejní myšlenkou kompozice návrhu je její proměna v čase. Kontrast jednolitého trávníku a exploze života čerpadloho z mrtvé organické hmoty. Založený trávník se zprvu stane krásně zeleným, avšak pouhým kobercem s cestou vedoucí skrz čerstvě osázenou plánou torz a uschlých větví. Postupně začne trávník skomírat, zatímco mrtvé přírodniny obrostou záplavou divoké vegetace. Dochází ke zmrtvýchvstání. Cesta provede návštěvníka seschlým trávníkem do životem překypující oázy, ve které může zkoumat její mikrokosmos pomocí lupy. Němými průvodci naší zahrady jsou sochy odkazující na živočichy, kteří zachyceni v pohybu, prchají z nehostinného trávníku do úkrytu, který pro ně biotop v srdci zahrady představuje.



Why have **high** maintenance lawns
when you could grow **low**
maintenance native flowers?




You: "Why are the bees and butterflies dying out?"
Your yard:



A
PARADIGM SHIFT
IS
COMING



Situace 1:100

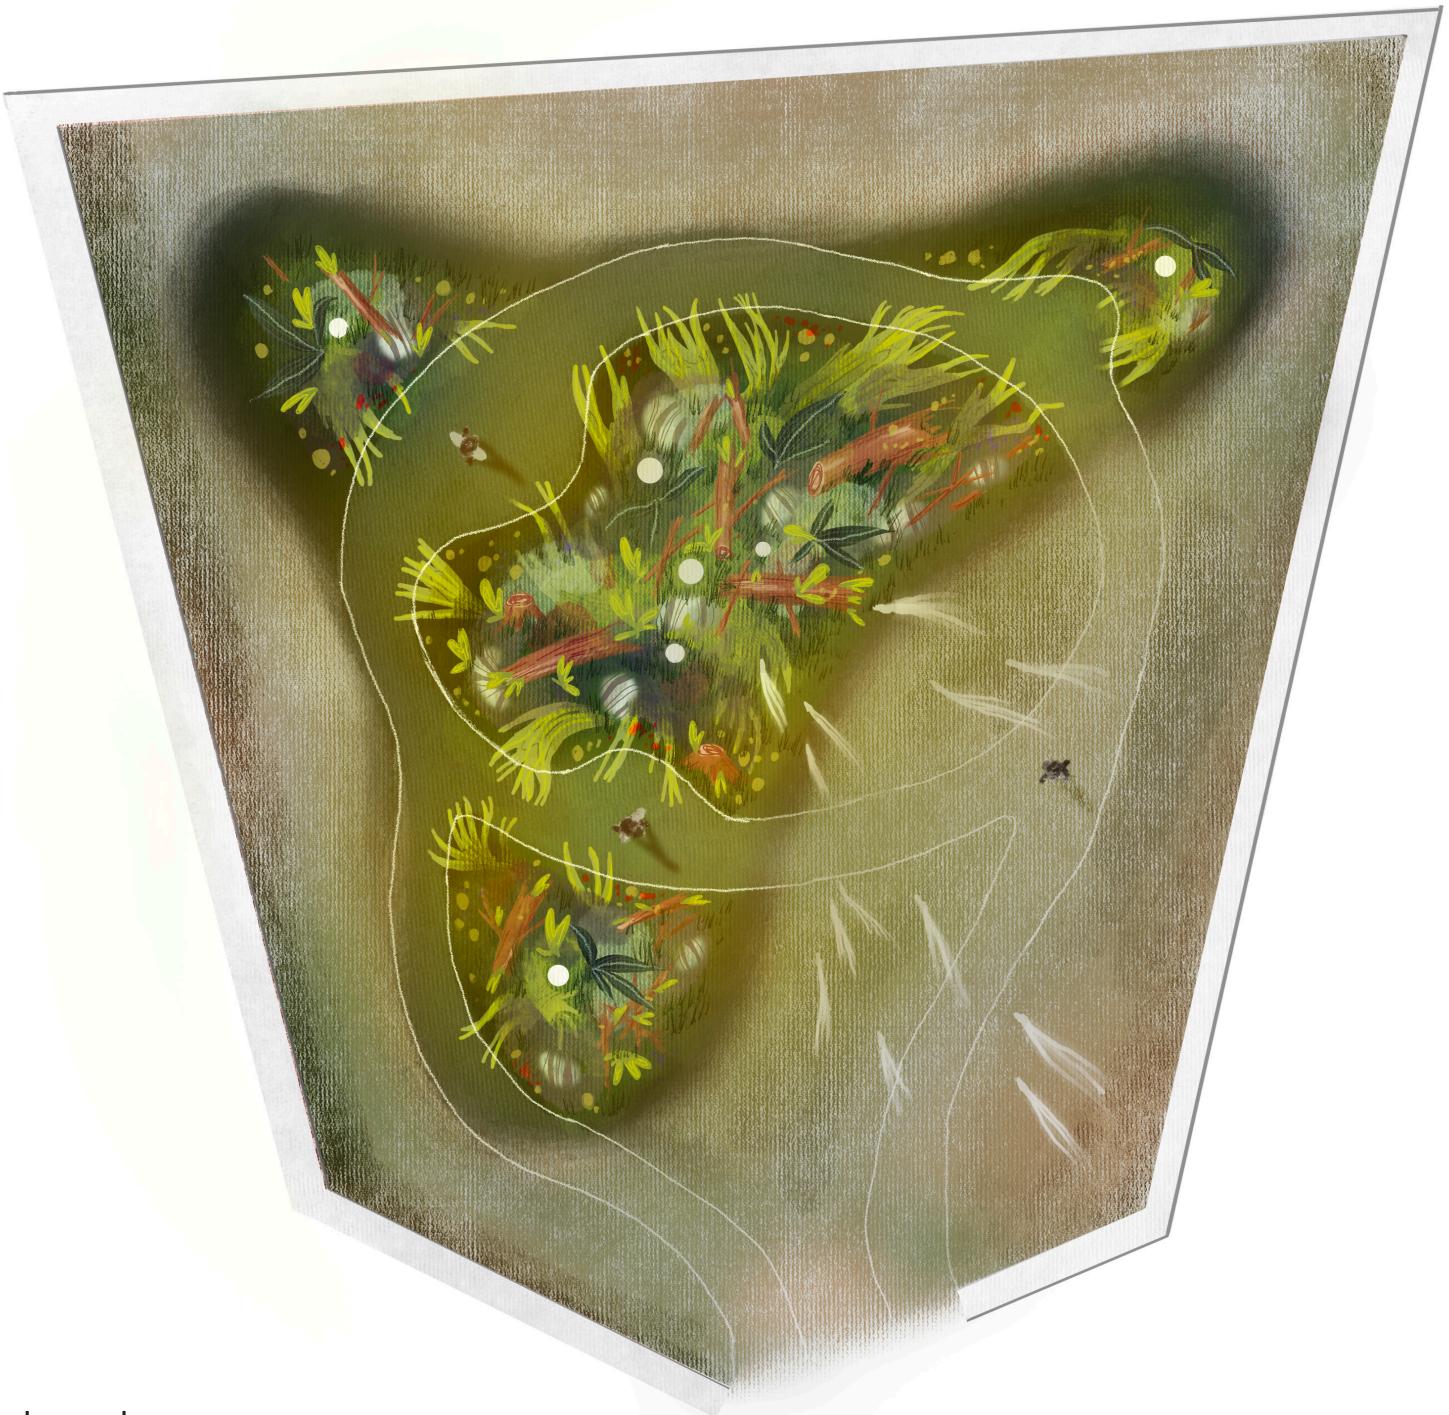

Legenda



Skomírající anglický trávník



Sochy zvířat



Mrtvé přírodniny překypující životem

1m

Proměna



FÁZE 1:

ČERSTVÝ TRÁVNÍK,
MRTVÉ DŘEVO



FÁZE 2:

SKOMÍRAJÍCÍ TRÁVNÍK,
OBRŮSTAJÍCÍ DŘEVO



FÁZE 3:

MRTVÝ TRÁVNÍK,
DŘEVO PŘEKYPUJÍCÍ ŽIVOTEM

Axonometrie



Sochy

- referenční fotografie



Popis vegetace

Hlavní kostru tvoří rychle rostoucí popínavky, bujně porůstající mrtvá torza a proměňující je v malé oázy života. Vybrané druhy budou atraktivní nejen listem, ale i pestrými květy:



*Phaseolus
occineus*



Ipomoea sp.



*Thunbergia
alata*



Clematis sp.



*Aristolochia
macrophylla*



*Schisandra
chinensis*

Osázená budou i samotná torza, která se tak znovu zazelení a svými vlastními těly budou vyživovat další generaci. Pod nimi se rozprostírá koberec bohaté zeleně, ze které vystřeluje exploze žlutých a oranžových květů.

Podklad tvoří spolehlivě a rychle rostoucí druhy vybrané v závislosti na konkrétních podmínkách:



Cucurbita



Aristolochia



Carex pendula



Hakonechloa

Působivé akcenty potom druhy jako:



*Calendula
officinalis*



Rudbeckia



Kniphofia



*Chrysanthemum
segetum*



*Clarkia
unguiculata*



*Dimorphotheca
sinuata*



*Linum
grandiflorum*

Náladové referenční fotografie



Model 1:50



