


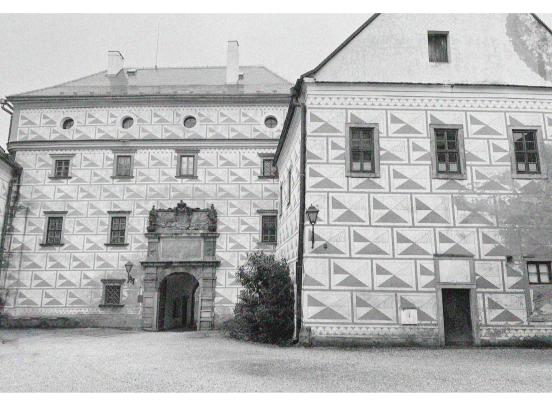

1. YEAR MAG. WINTER SEMESTER 2023/24, ATSS

THE CASTLE NÁCHOD NÁCHOD - BORDER TOWN IN THE NORTH - EAST BOHEMIA DEPARTMENT OF ARCHITECTURAL CONSERVATION FACULTY OF ARCHITECTURE, CTU IN PRAGUE
















0 1





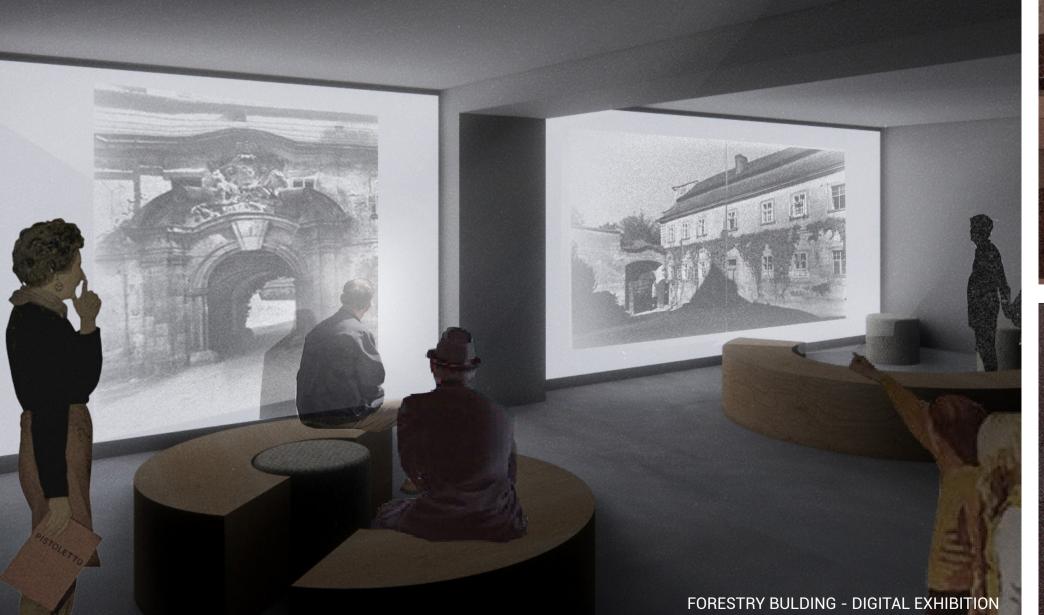

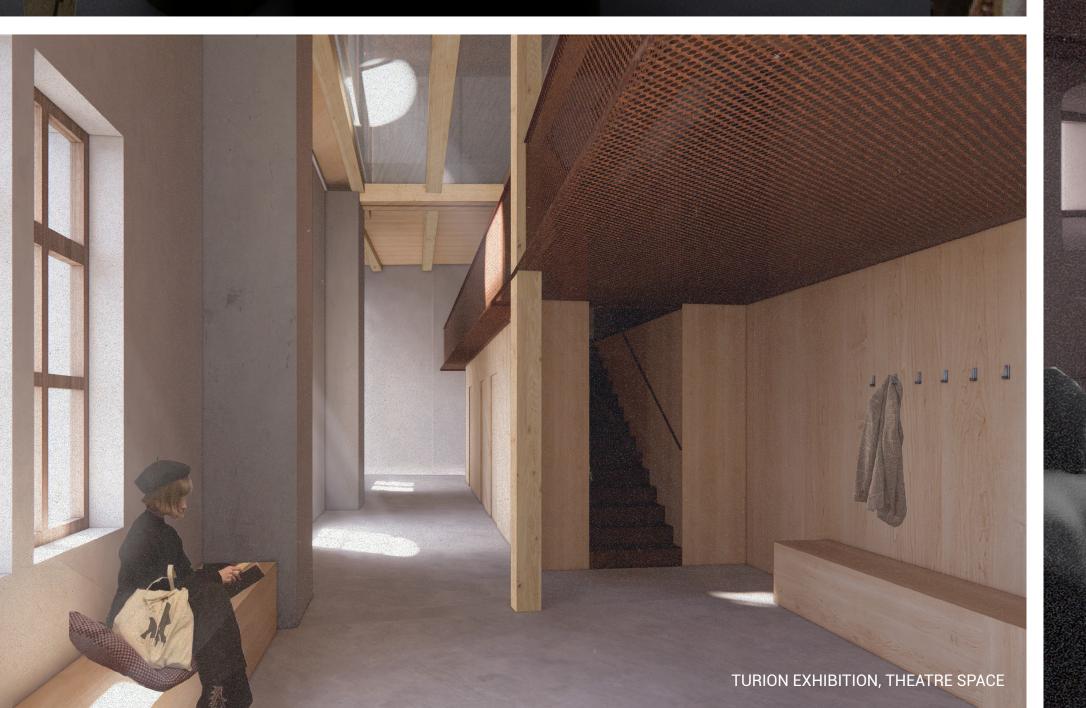

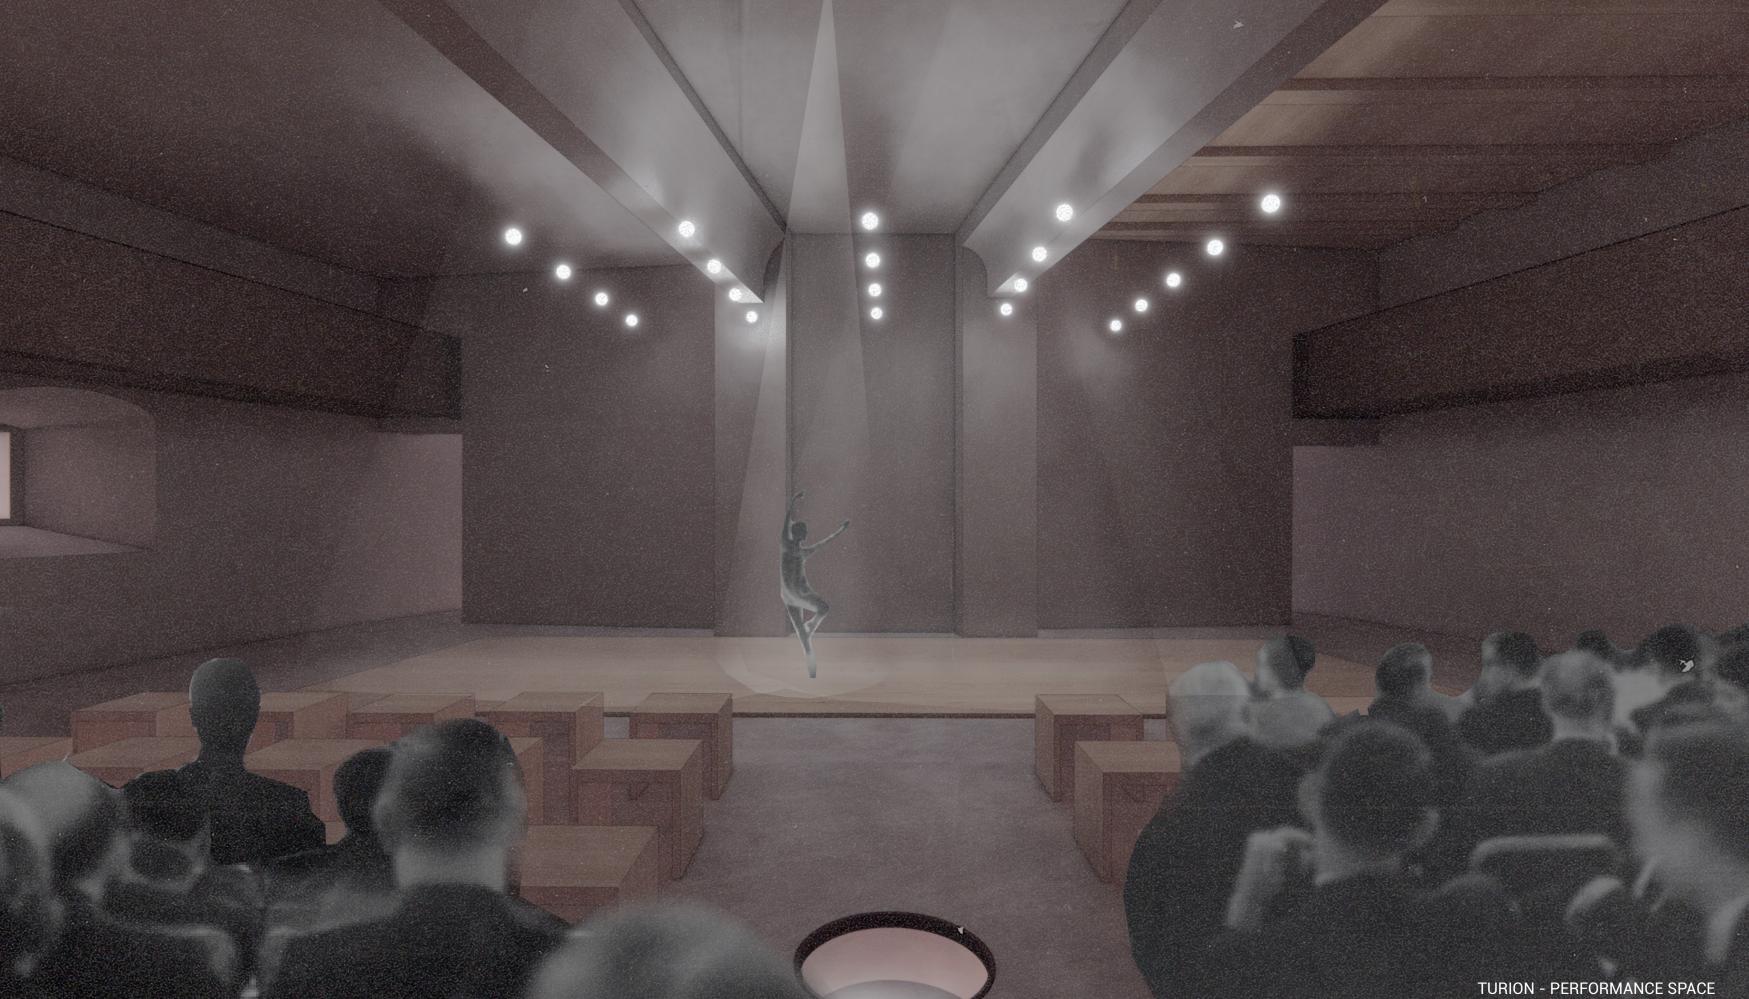

TURION - GLASS CUBE