



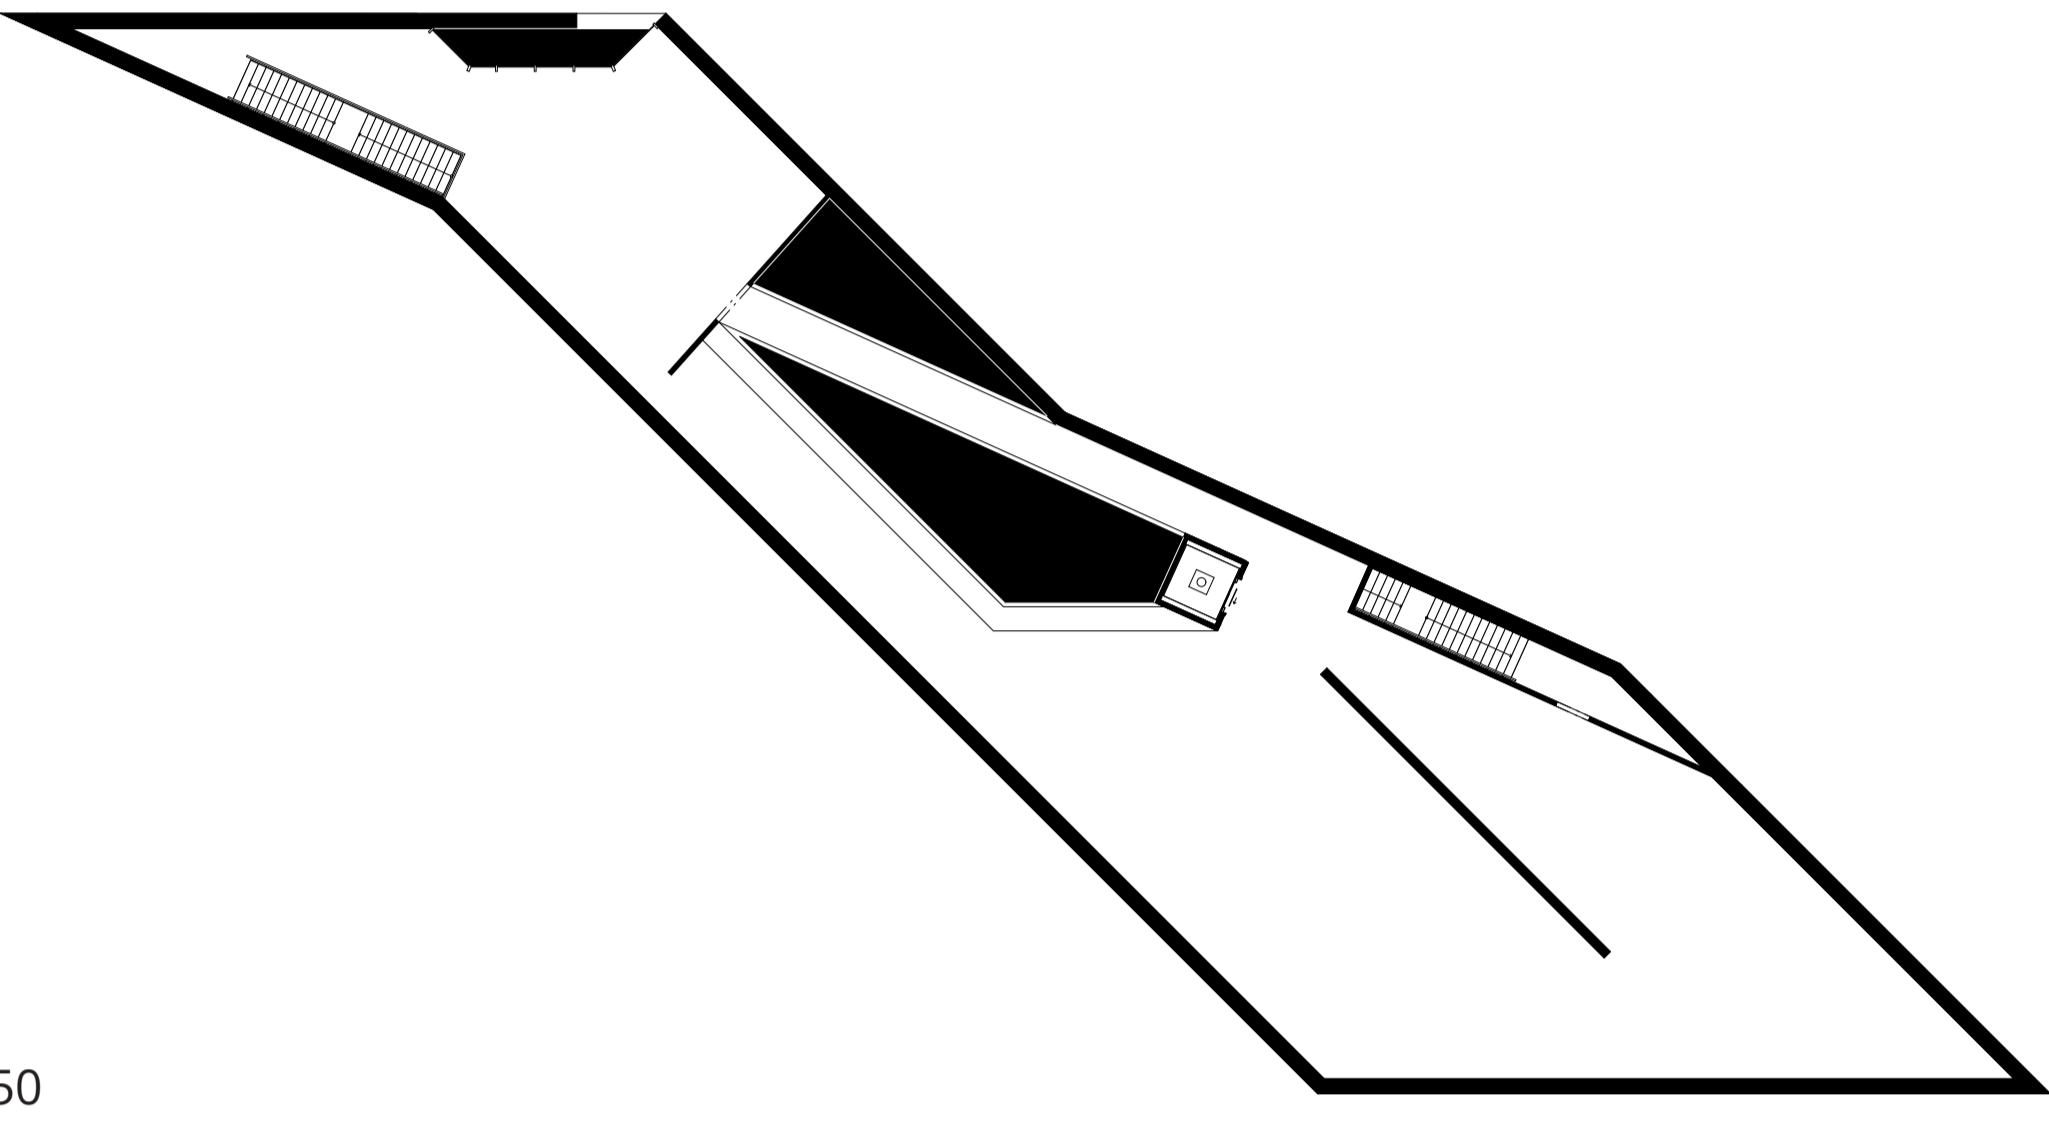



2.NP M 1:250

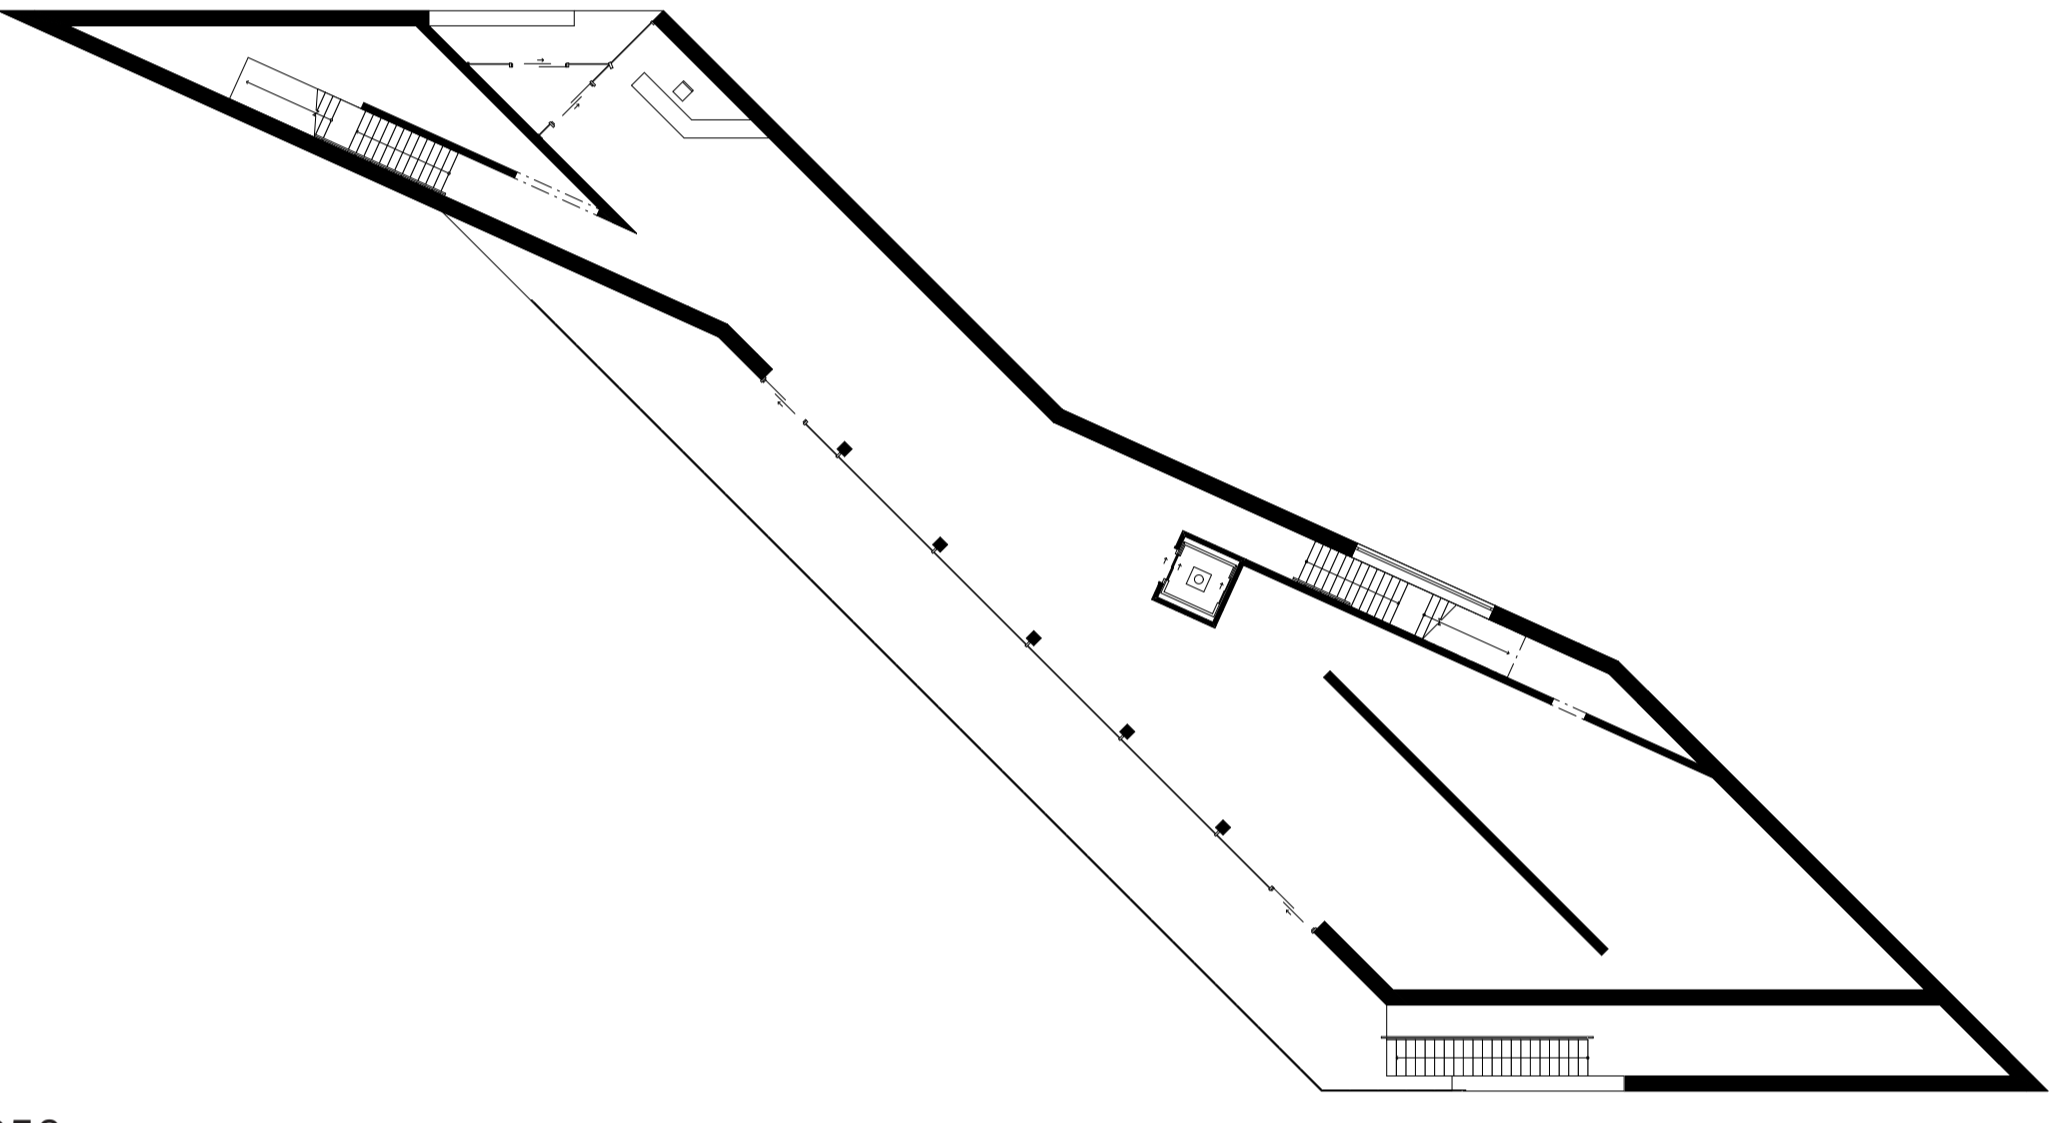


1.NP M 1:250




-1.PP M 1:250

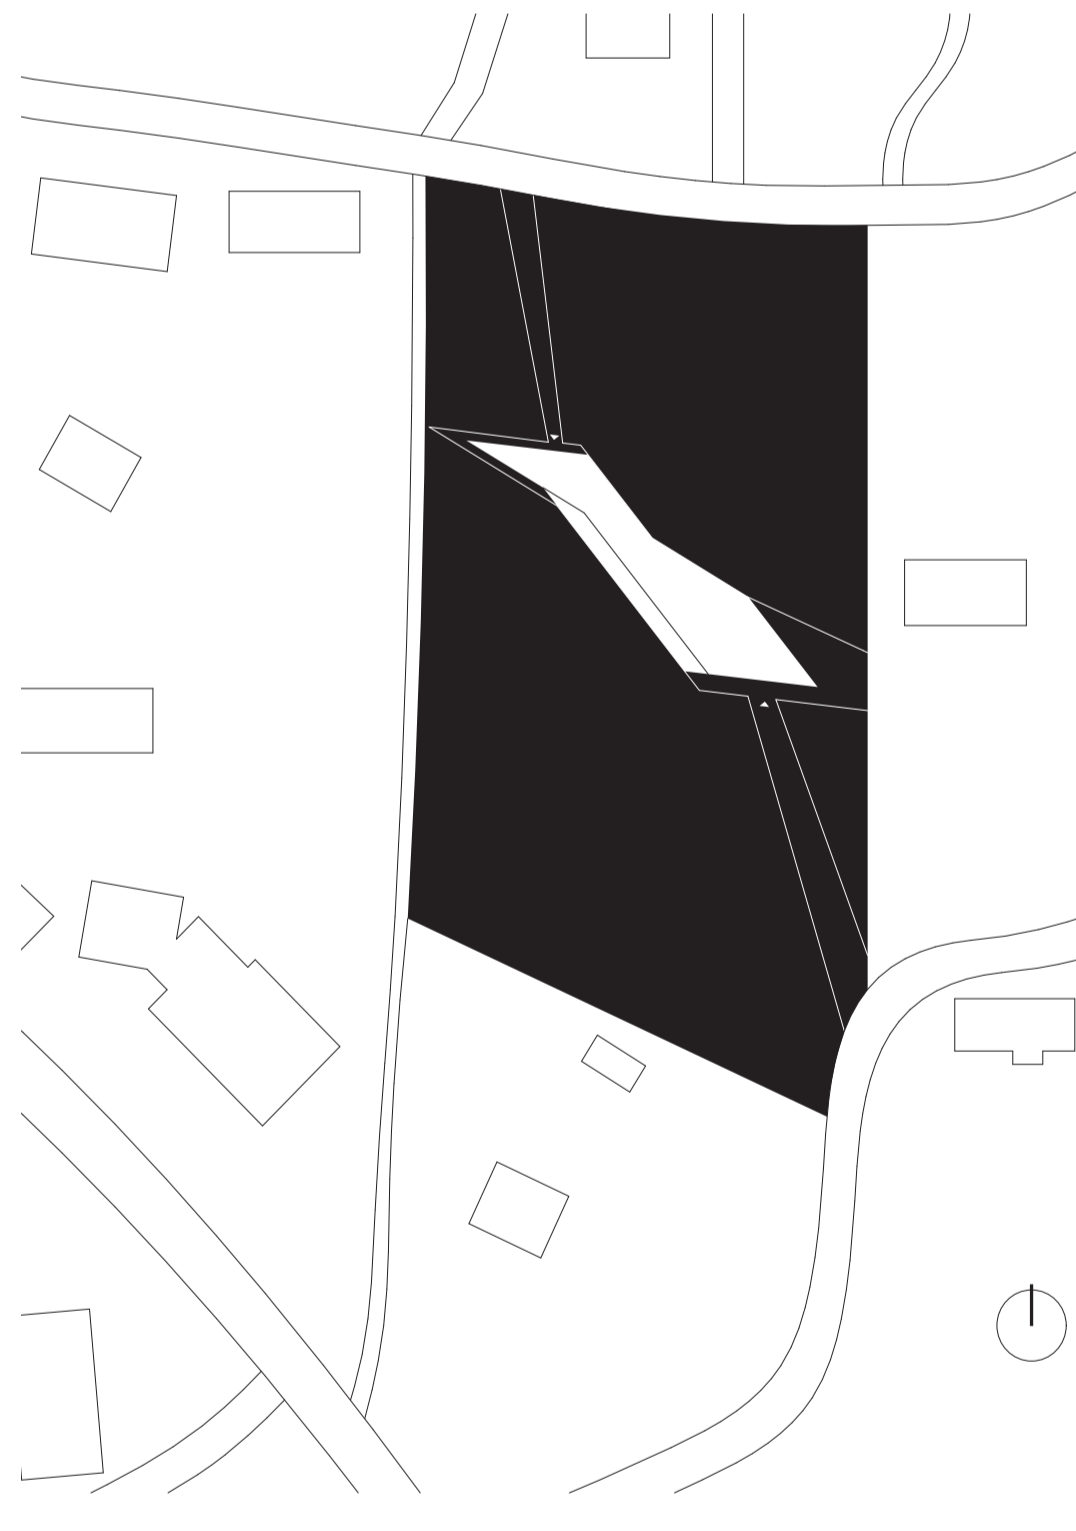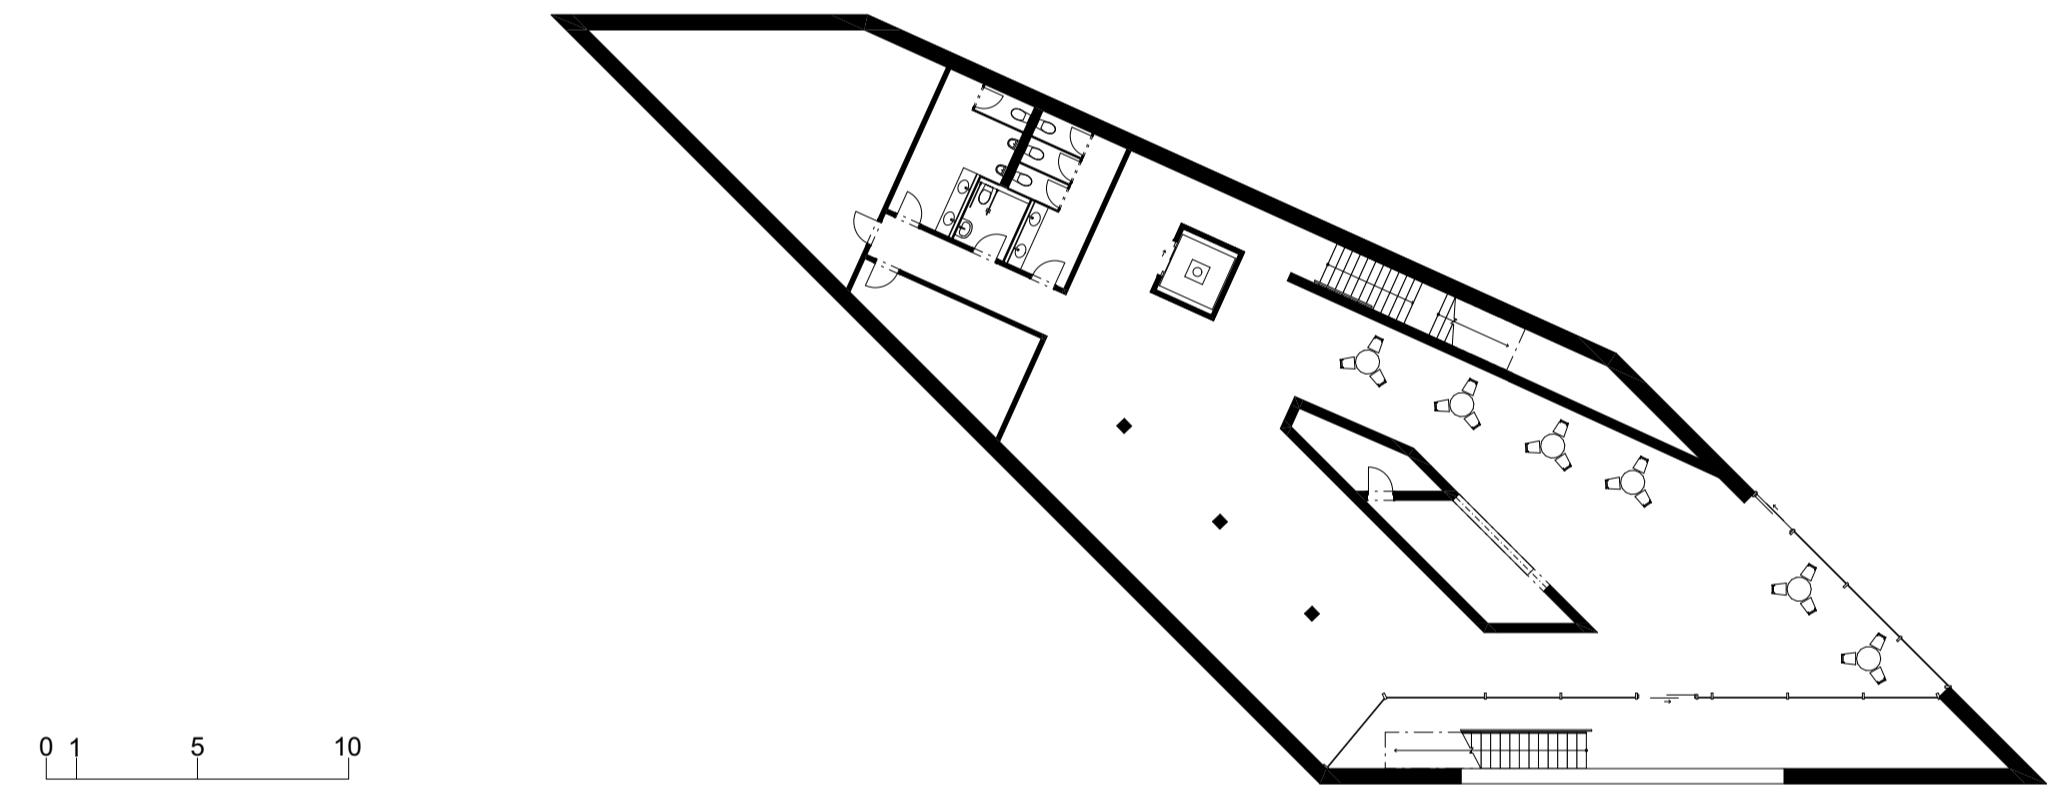


SITUACE M 1:1500

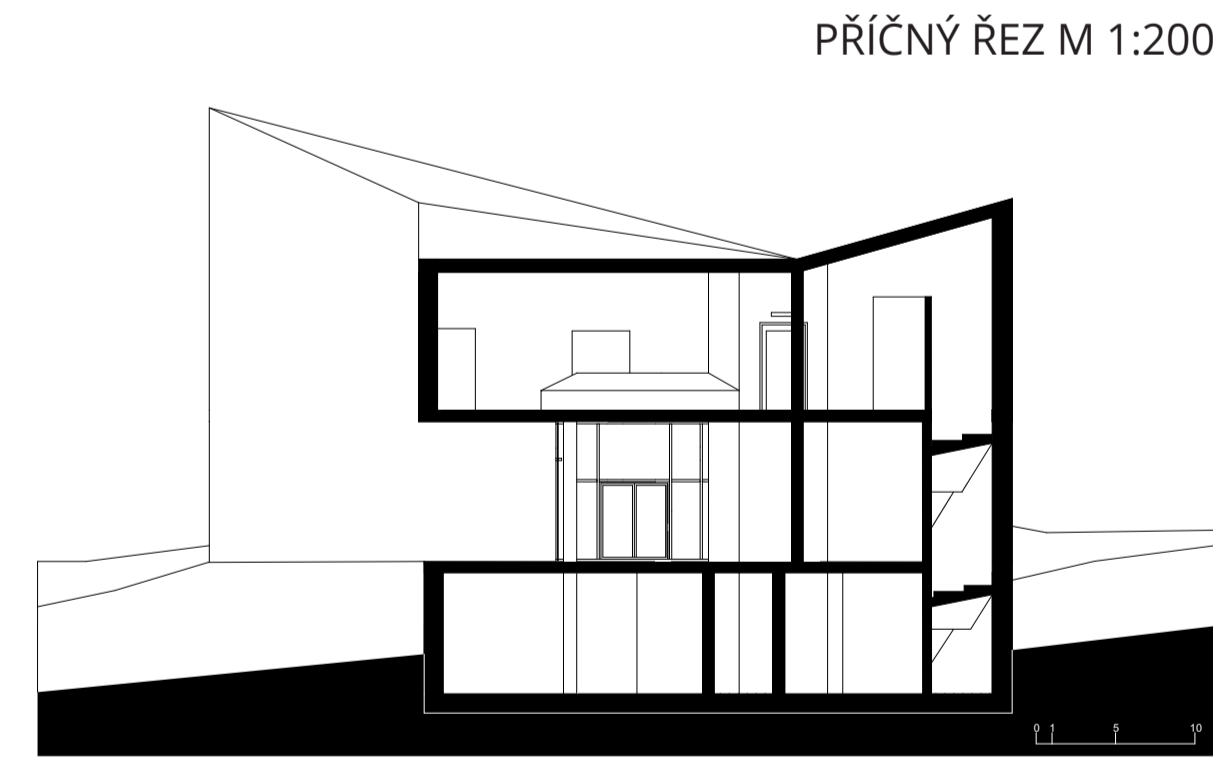

PŘÍČNÝ ŘEZ M 1:200

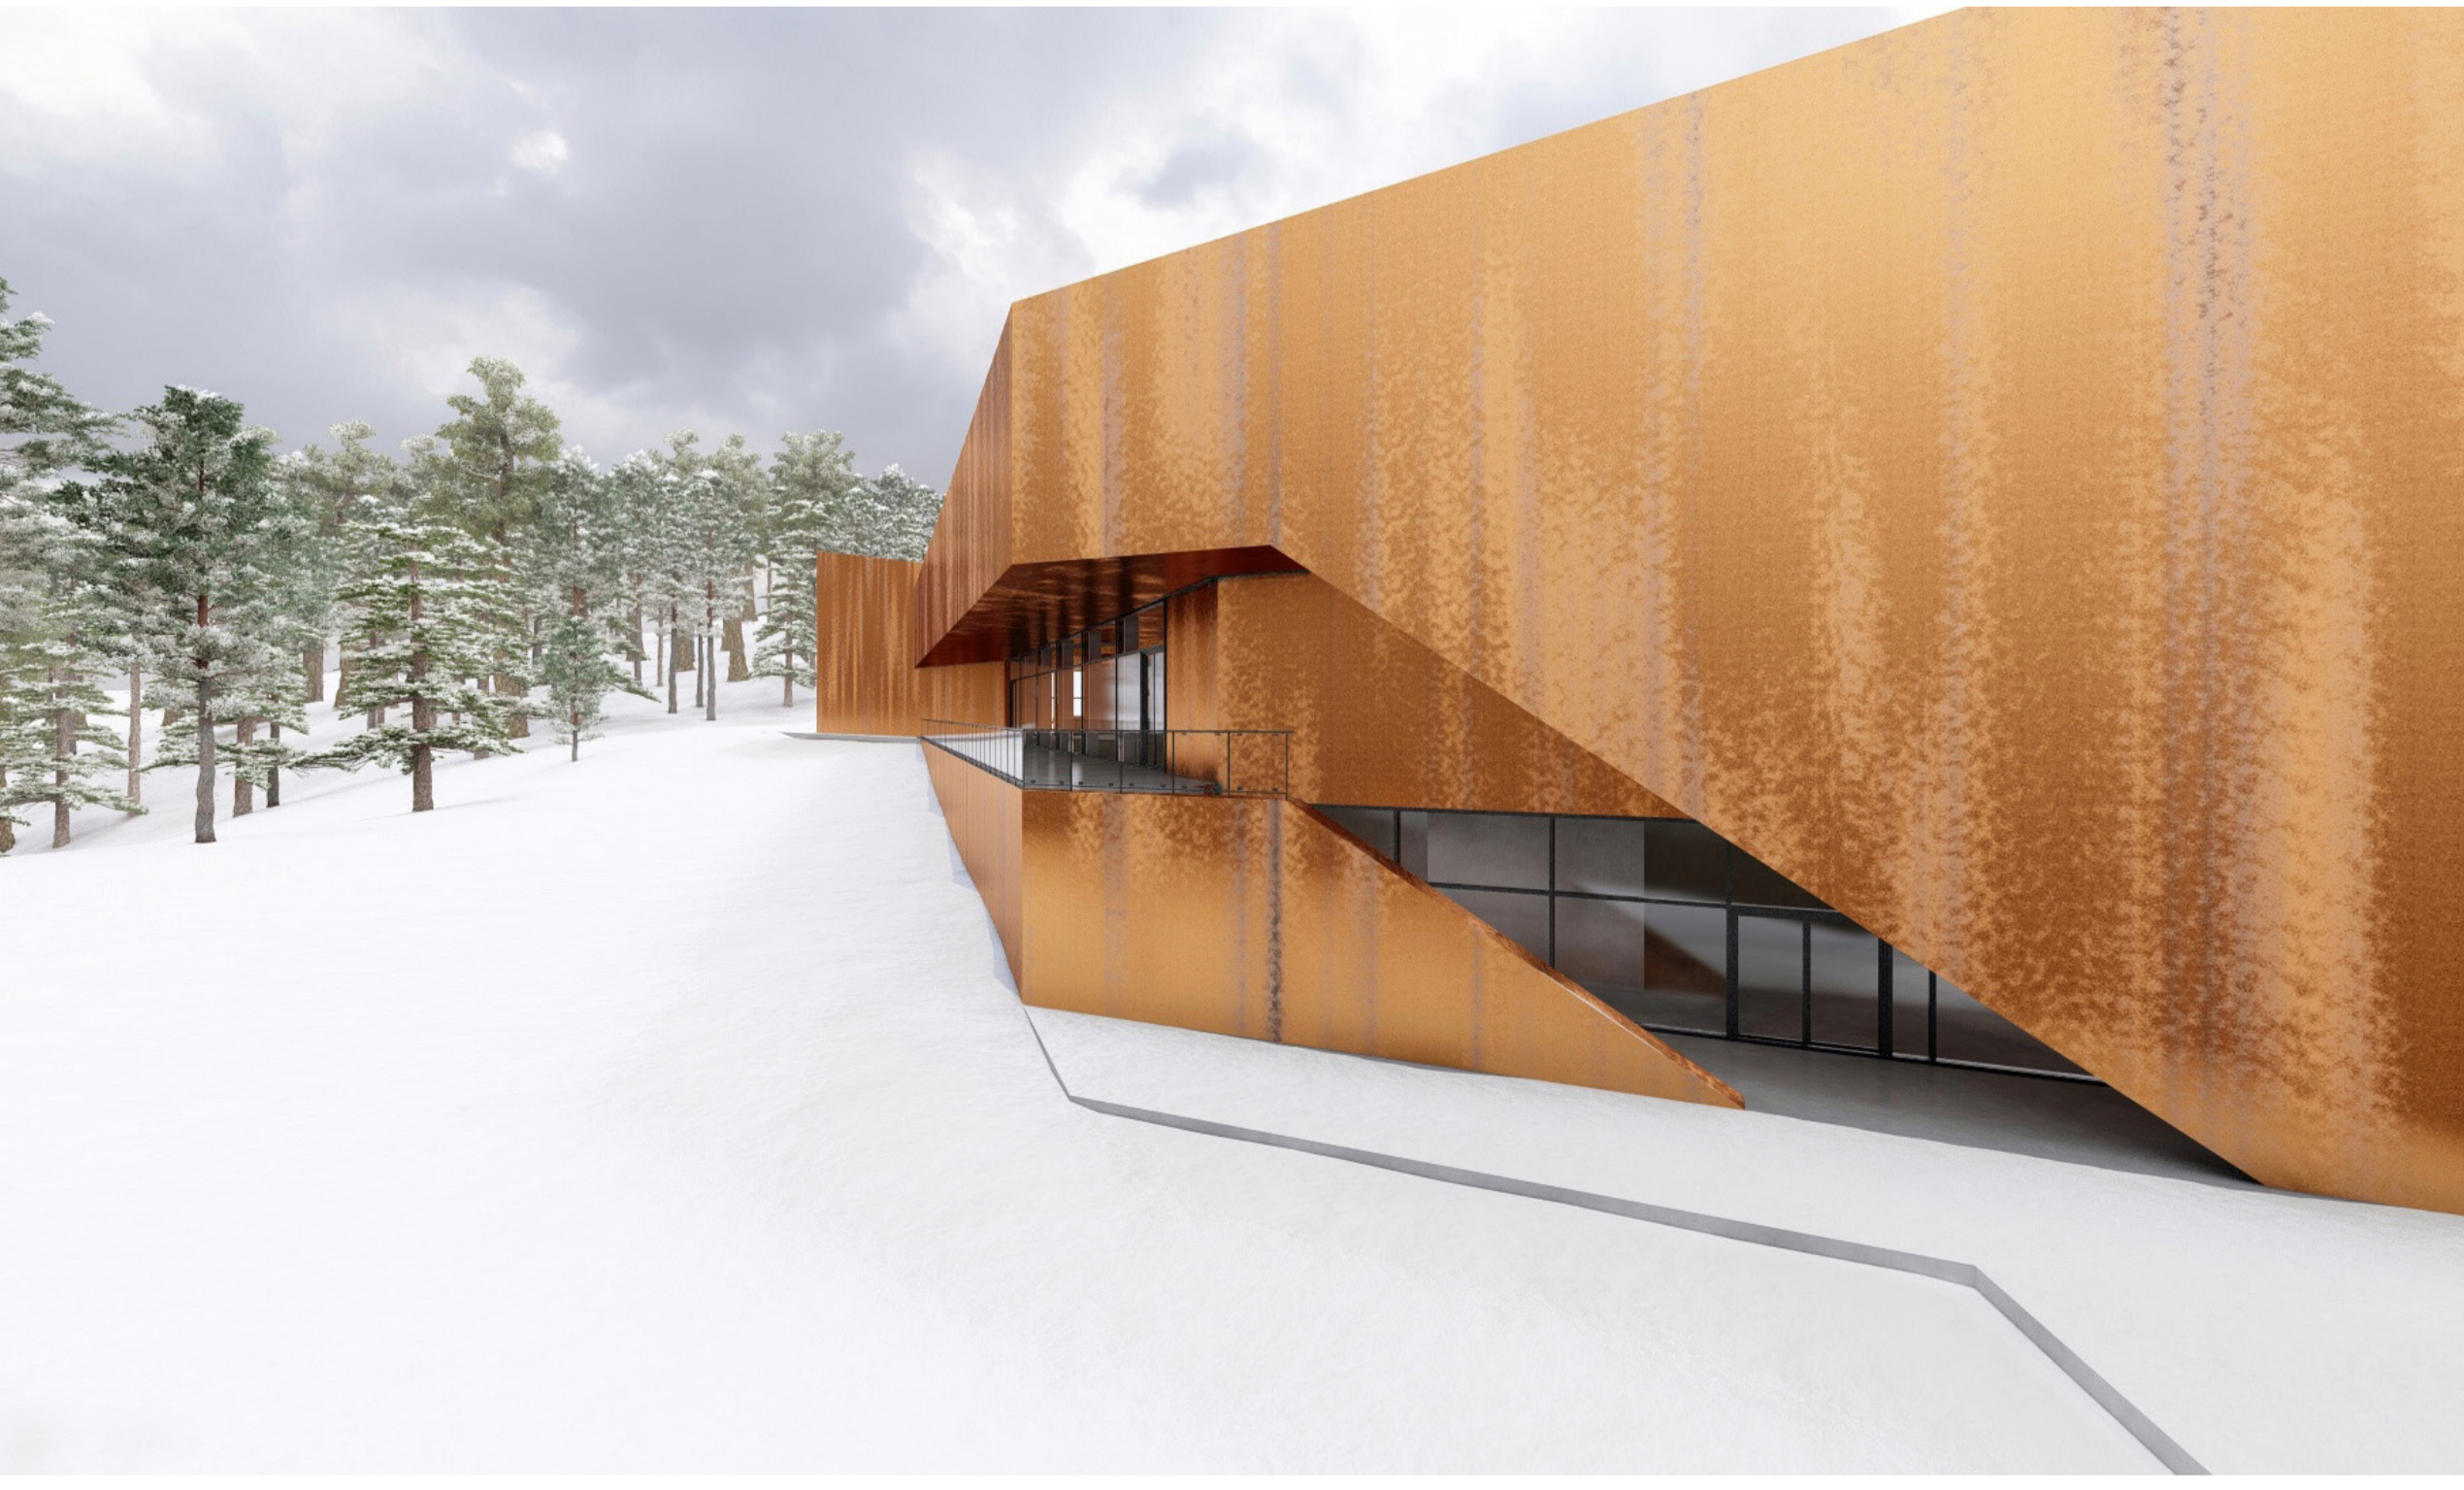

POHLED SEVER M 1:350

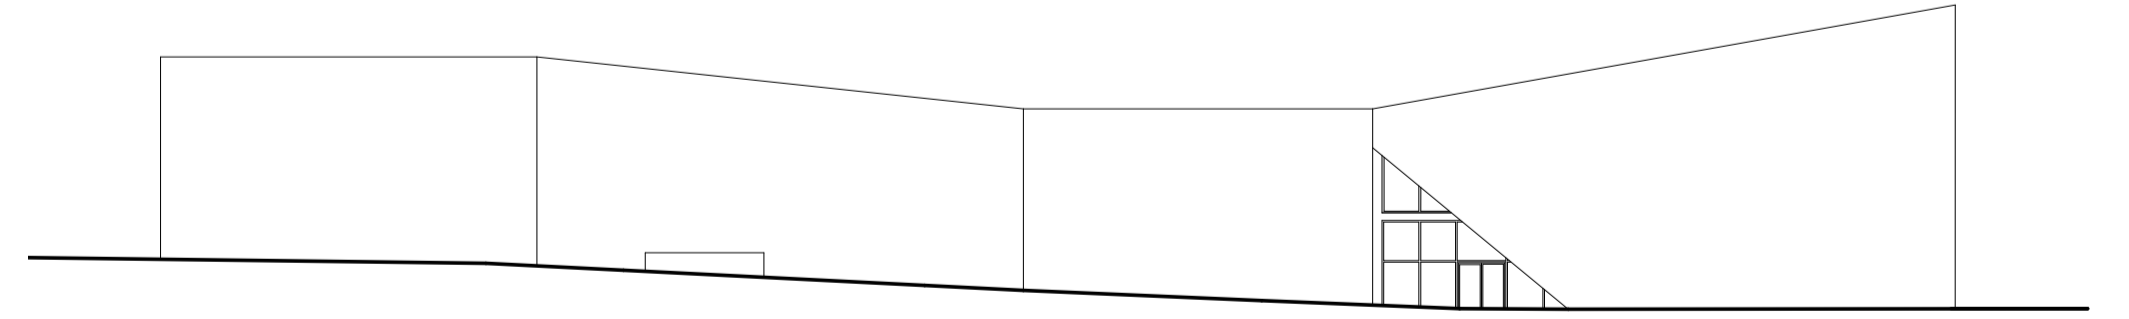

POHLED JIH M 1:350

