




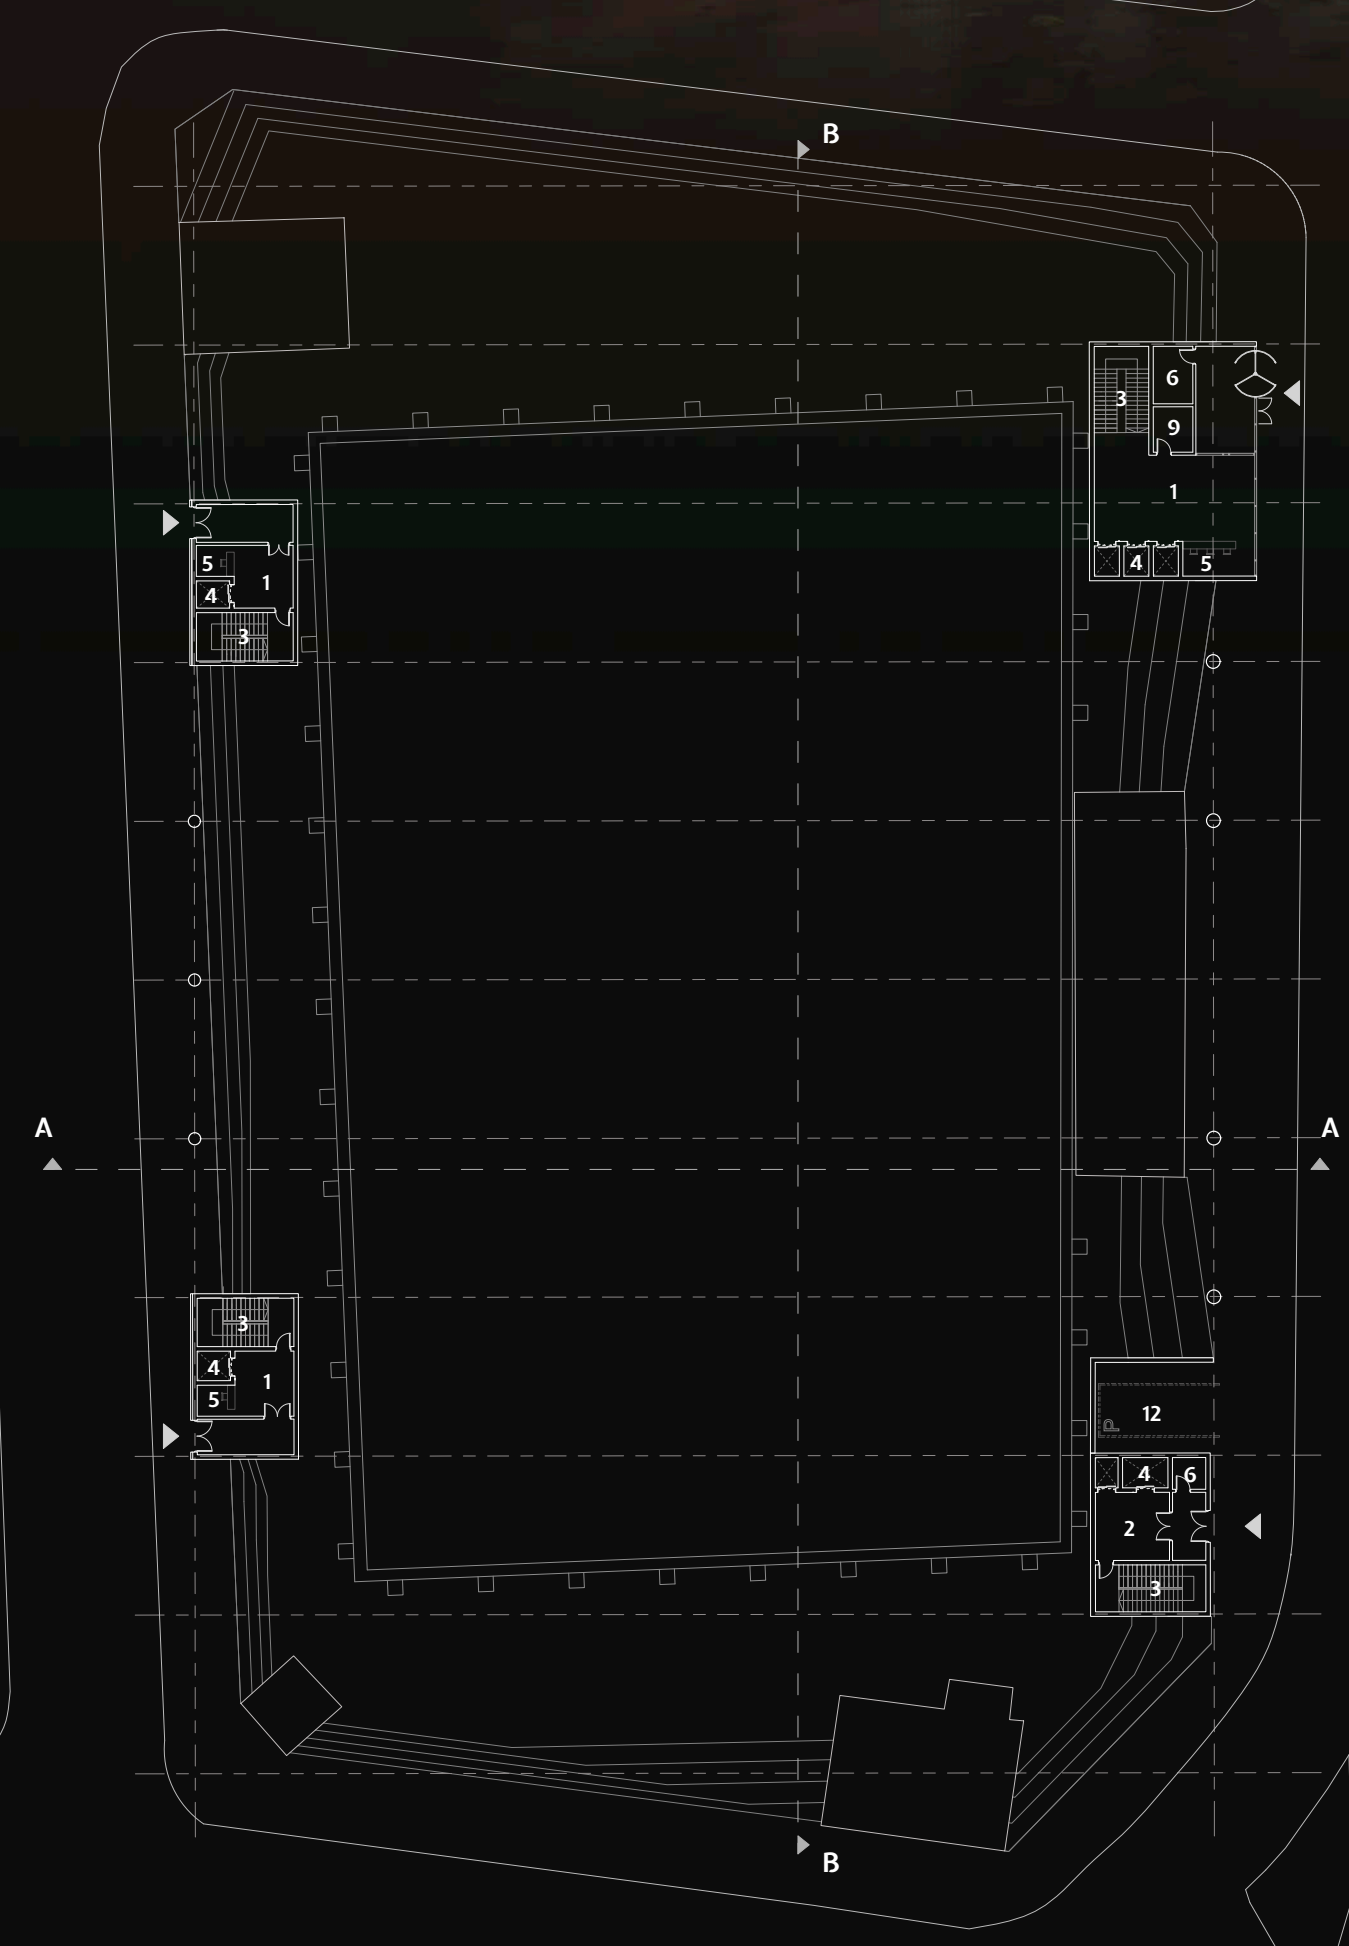


GROUND FLOOR PLAN

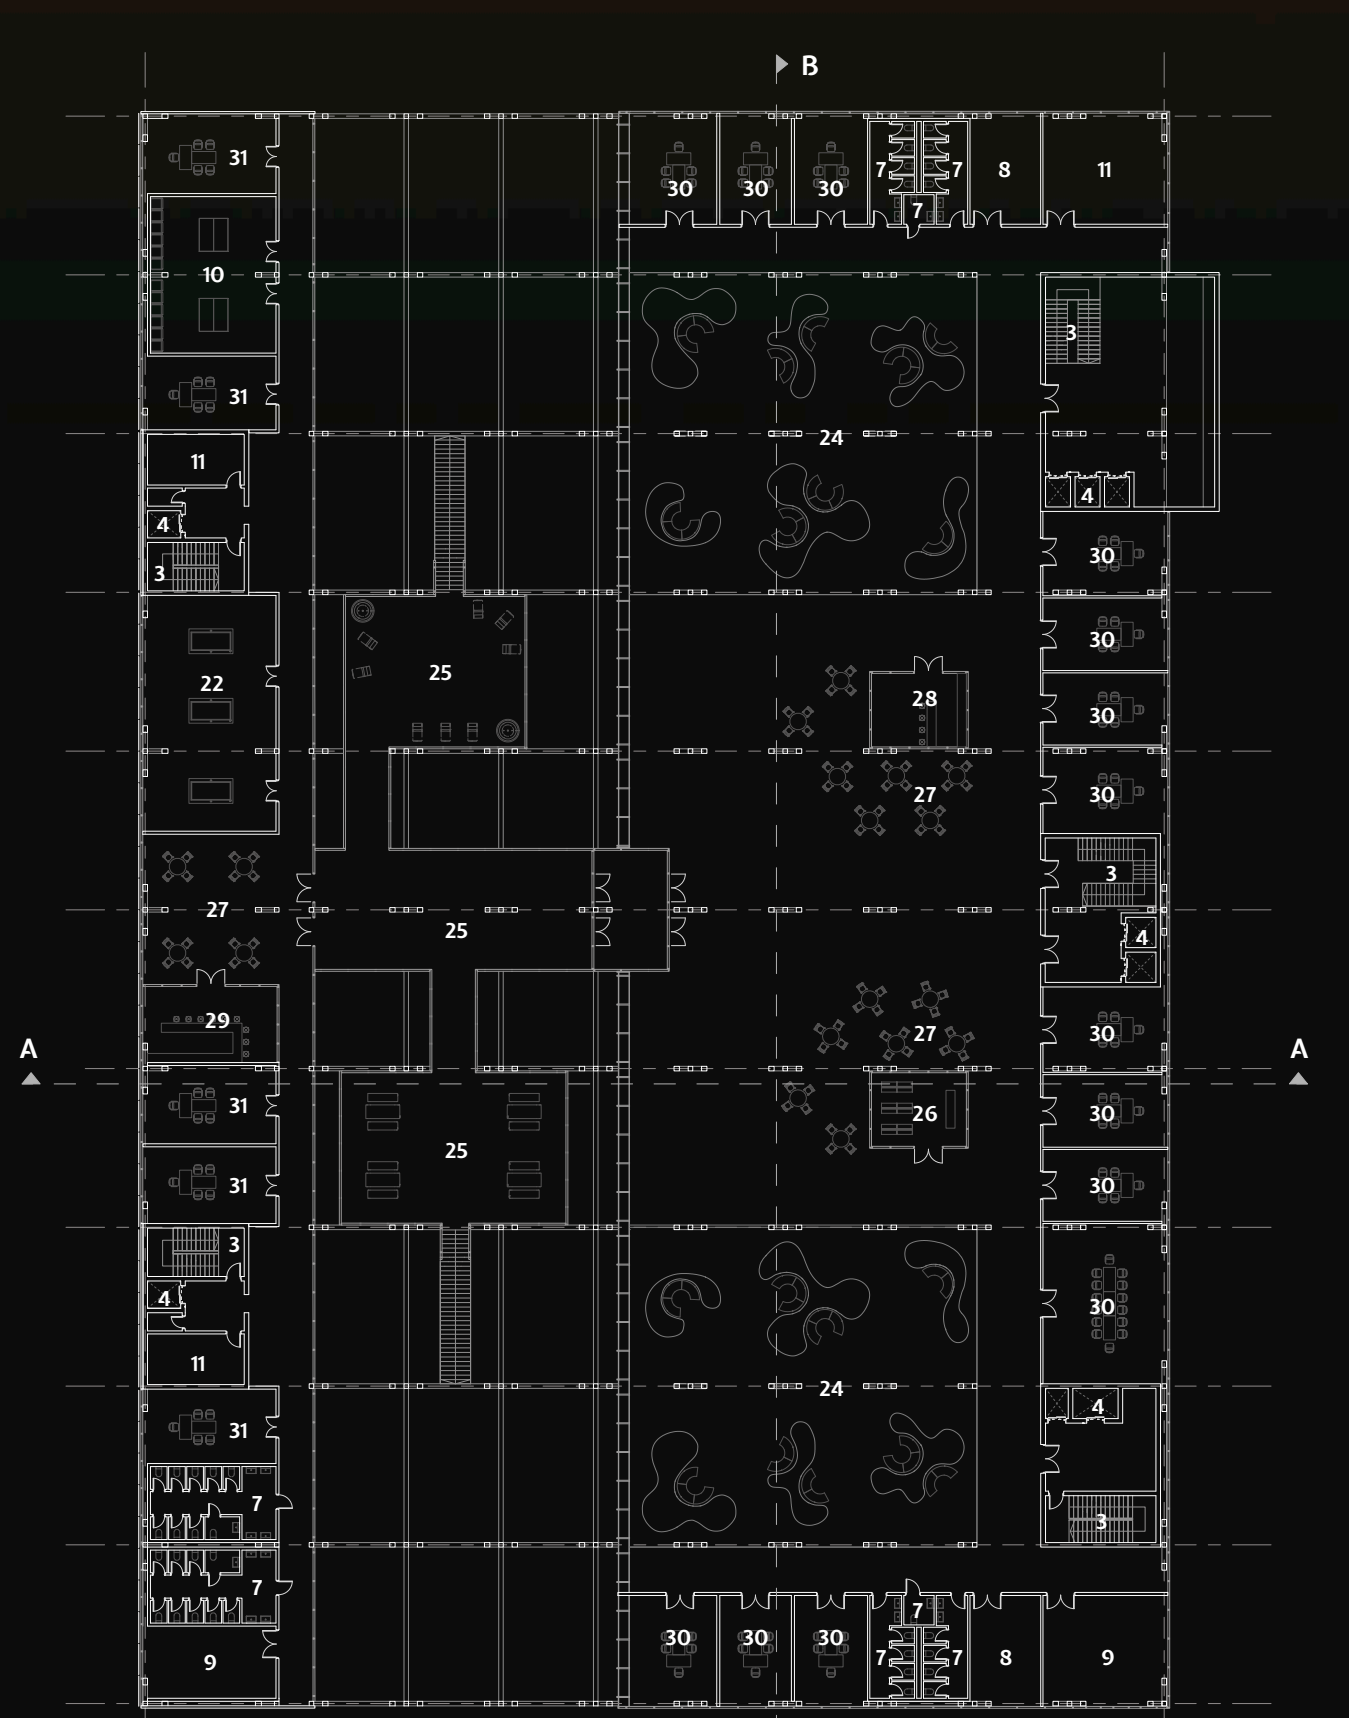

SUPERSTRUCTURE FLOOR PLAN

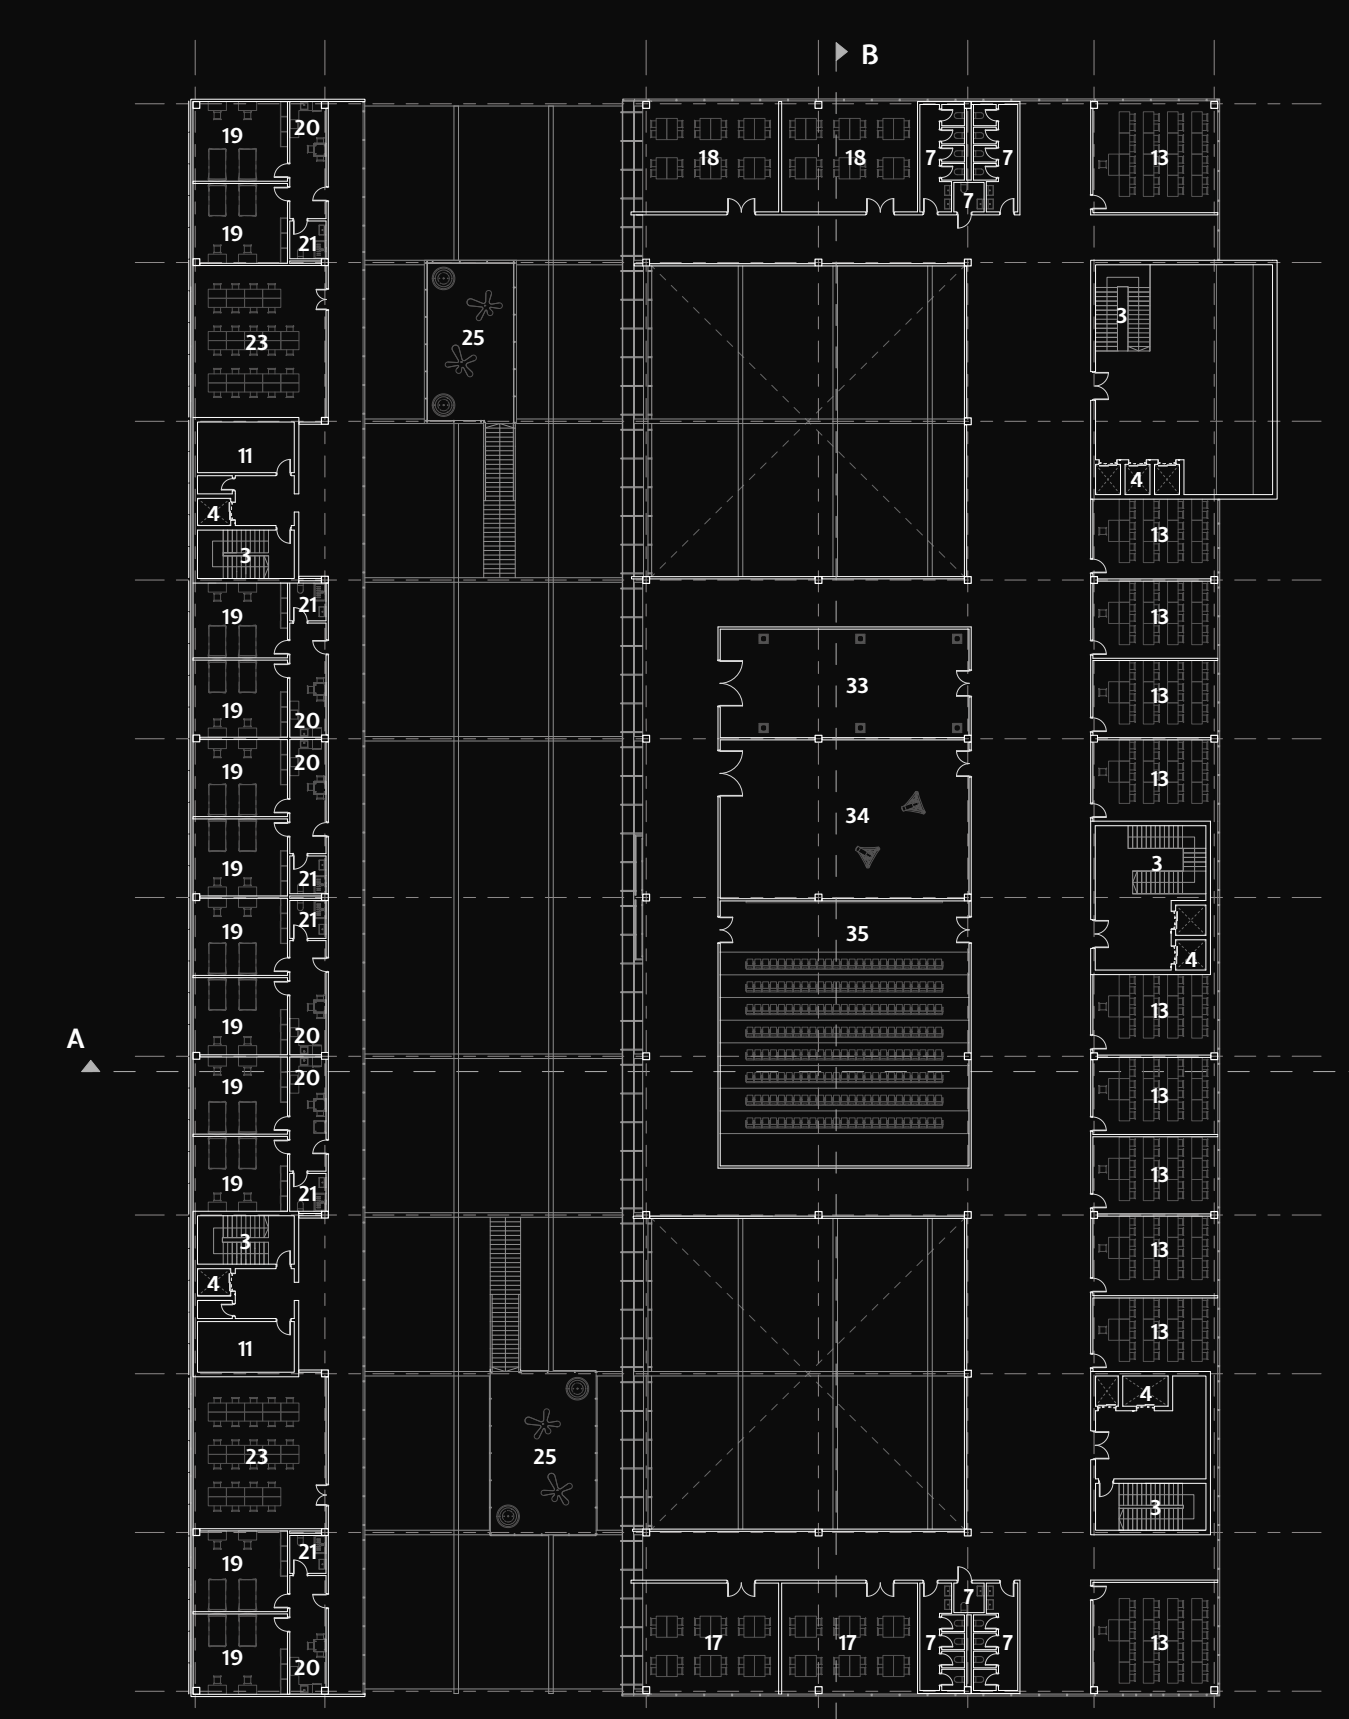


FIRST FLOOR PLAN

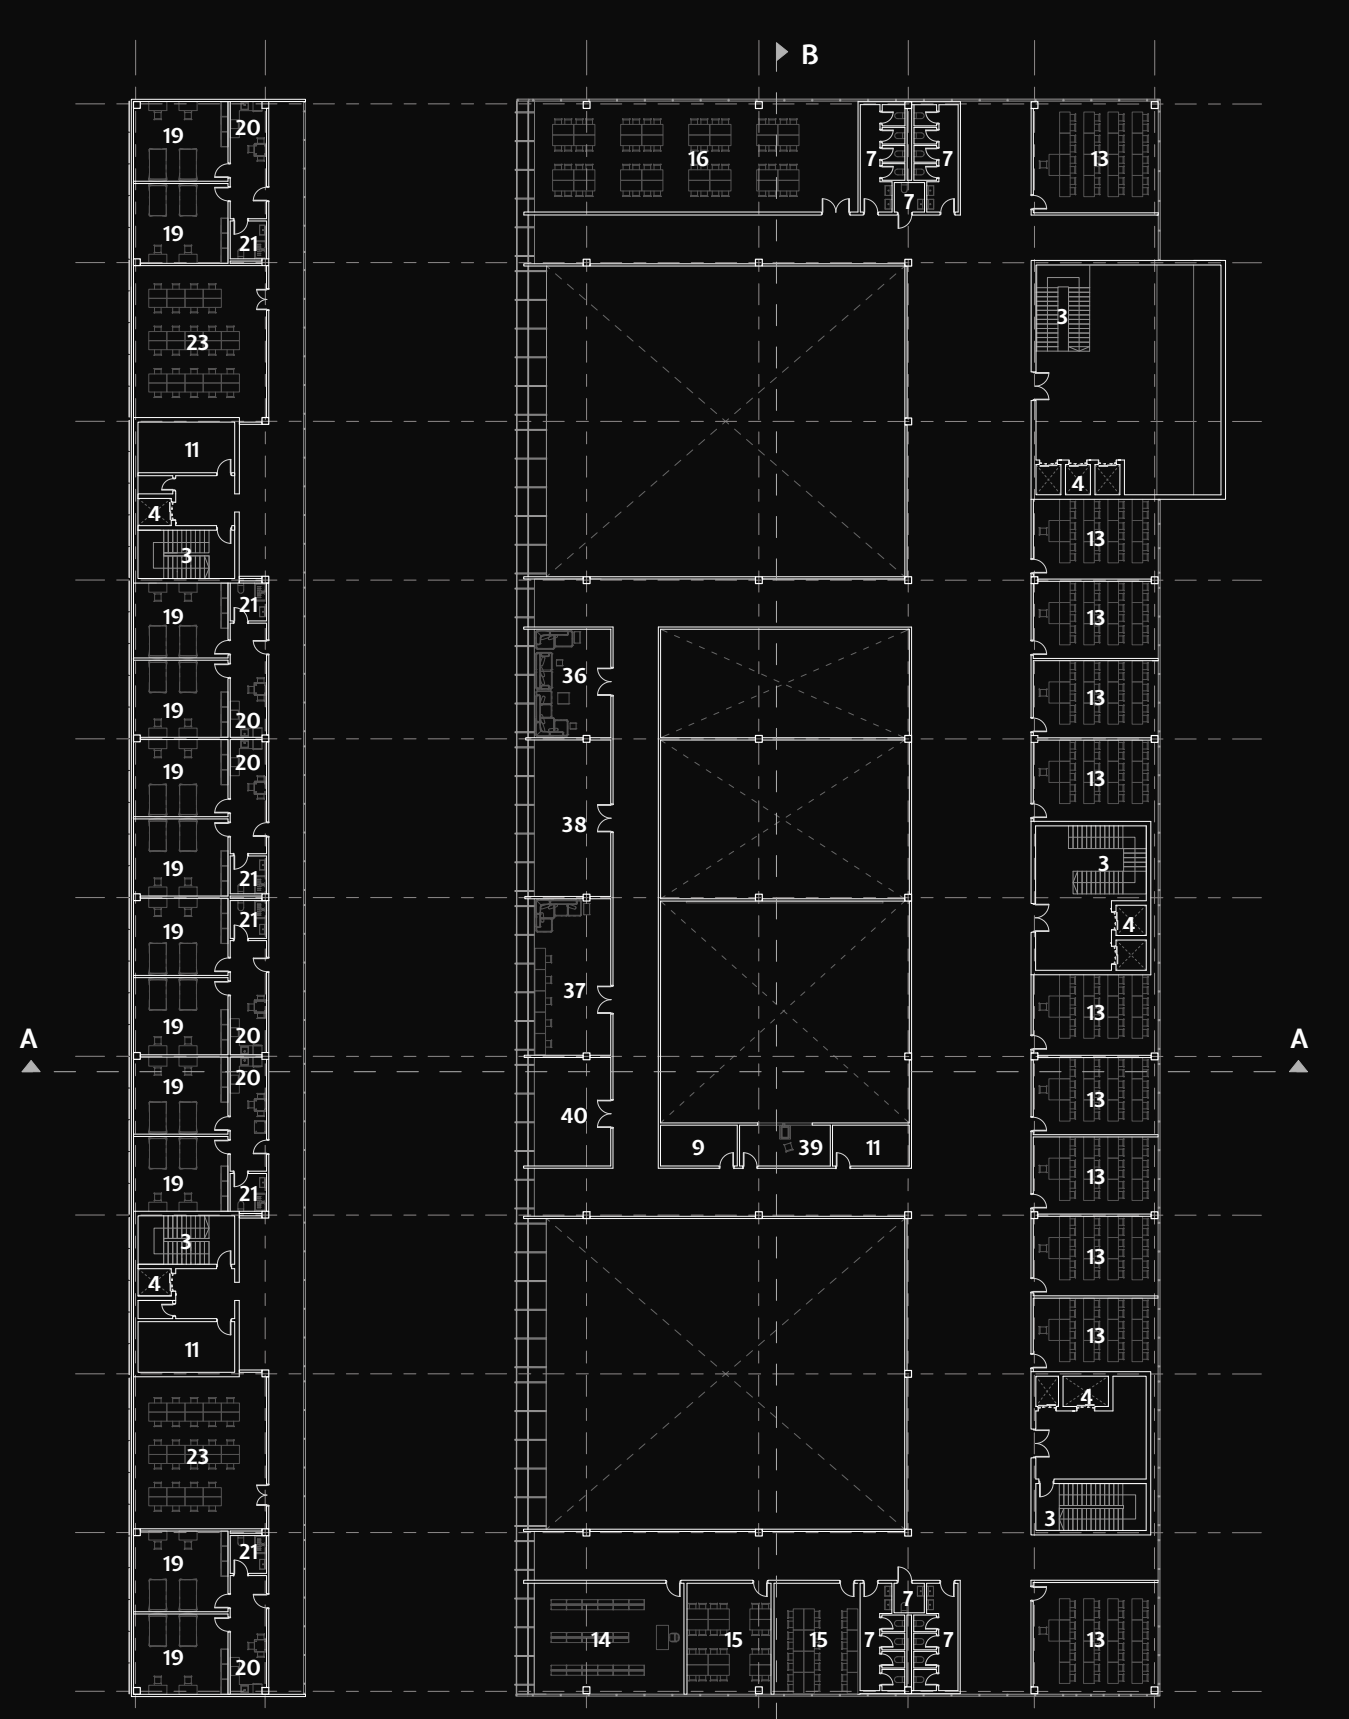


SECOND FLOOR PLAN

- | CIRCULATORY SPACE | SERVICE SPACE | STUDY SPACE | LIVING SPACE | RECREATIONAL SPACE | ADMINISTRATION SPACE | PRODUCTION SPACE |
|---|---|--|--|---|--|---|
| 1. Entrance Lobby
2. Service Lobby
3. Staircase
4. Elevators
5. Reception
6. Security Room | 7. Toilets
8. Maintenance Room
9. Storage Room
10. Laundry Room
11. Service Room
12. Loading Bay | 13. Studios / Ateliers
14. Library
15. Computer Labs
16. Workshop
17. Writers Room
18. Editing Room | 19. Bedrooms
20. Common Kitchen
21. Common Toilet
22. Games Room
23. Multipurpose Room | 24. Exhibition Atrium
25. Platforms
26. Bookshop
27. Straits
28. Cafeteria
29. Food Stalls | 30. School Offices
31. Dormitory Offices
32. Meeting Rooms | 33. Small Soundstage
34. Big Soundstage
35. Cinema
36. Green Rooms
37. Make-up Rooms
38. Changing Room
39. Projection Room
40. Production Office |


FORM DEVELOPMENT DIAGRAM

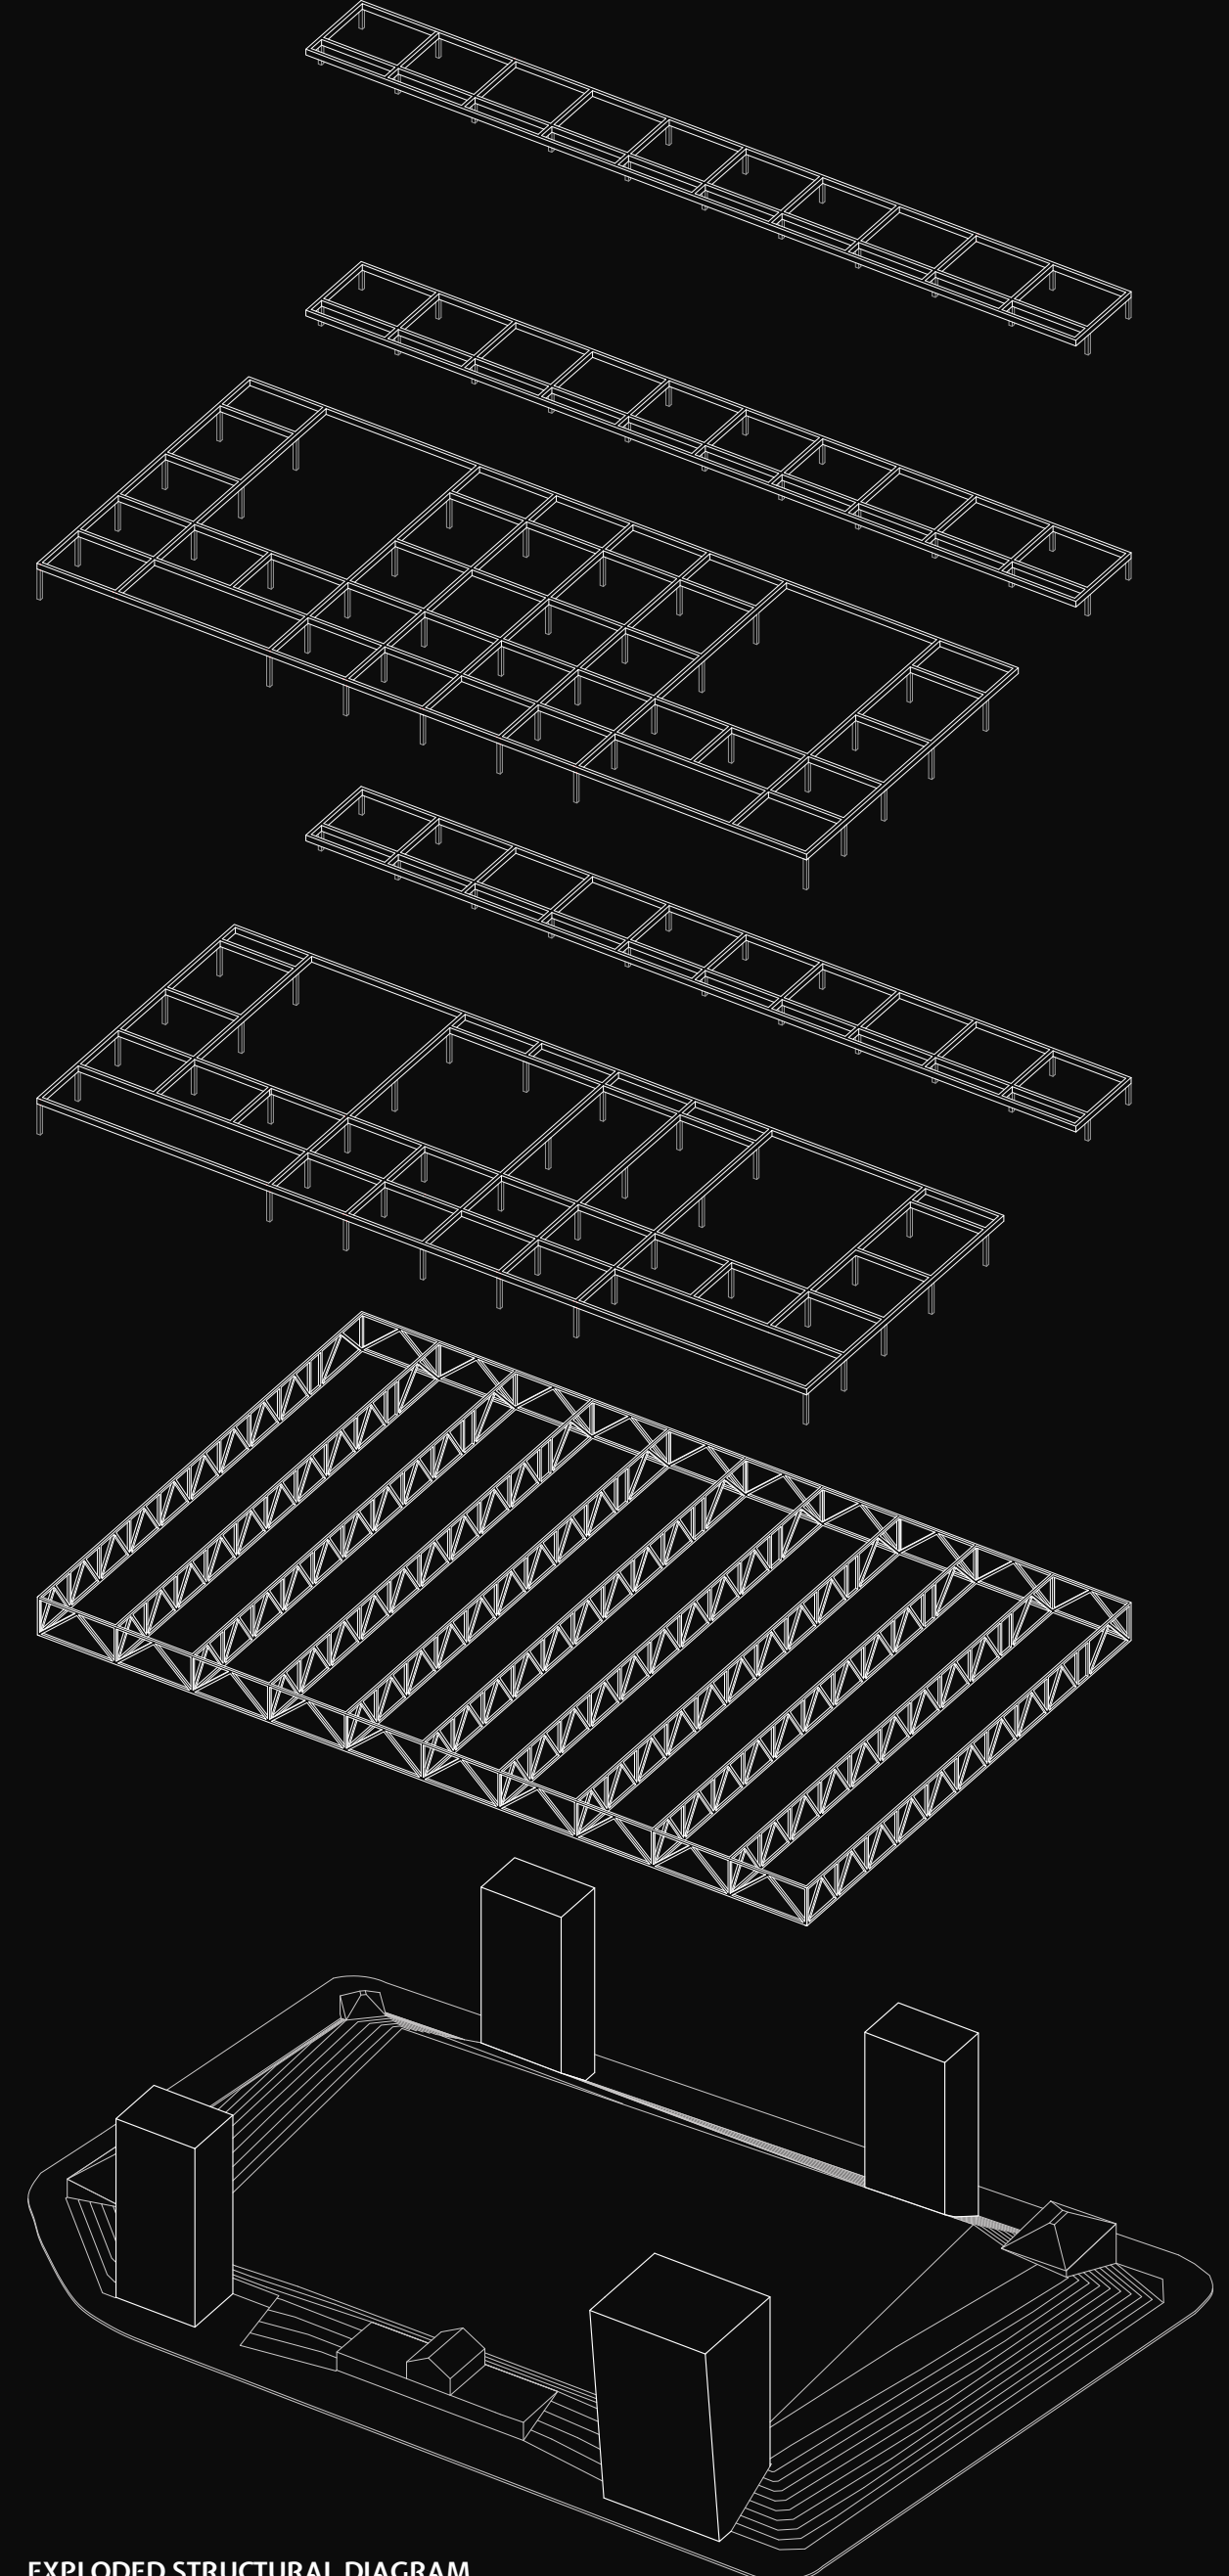

EXPLODED STRUCTURAL DIAGRAM

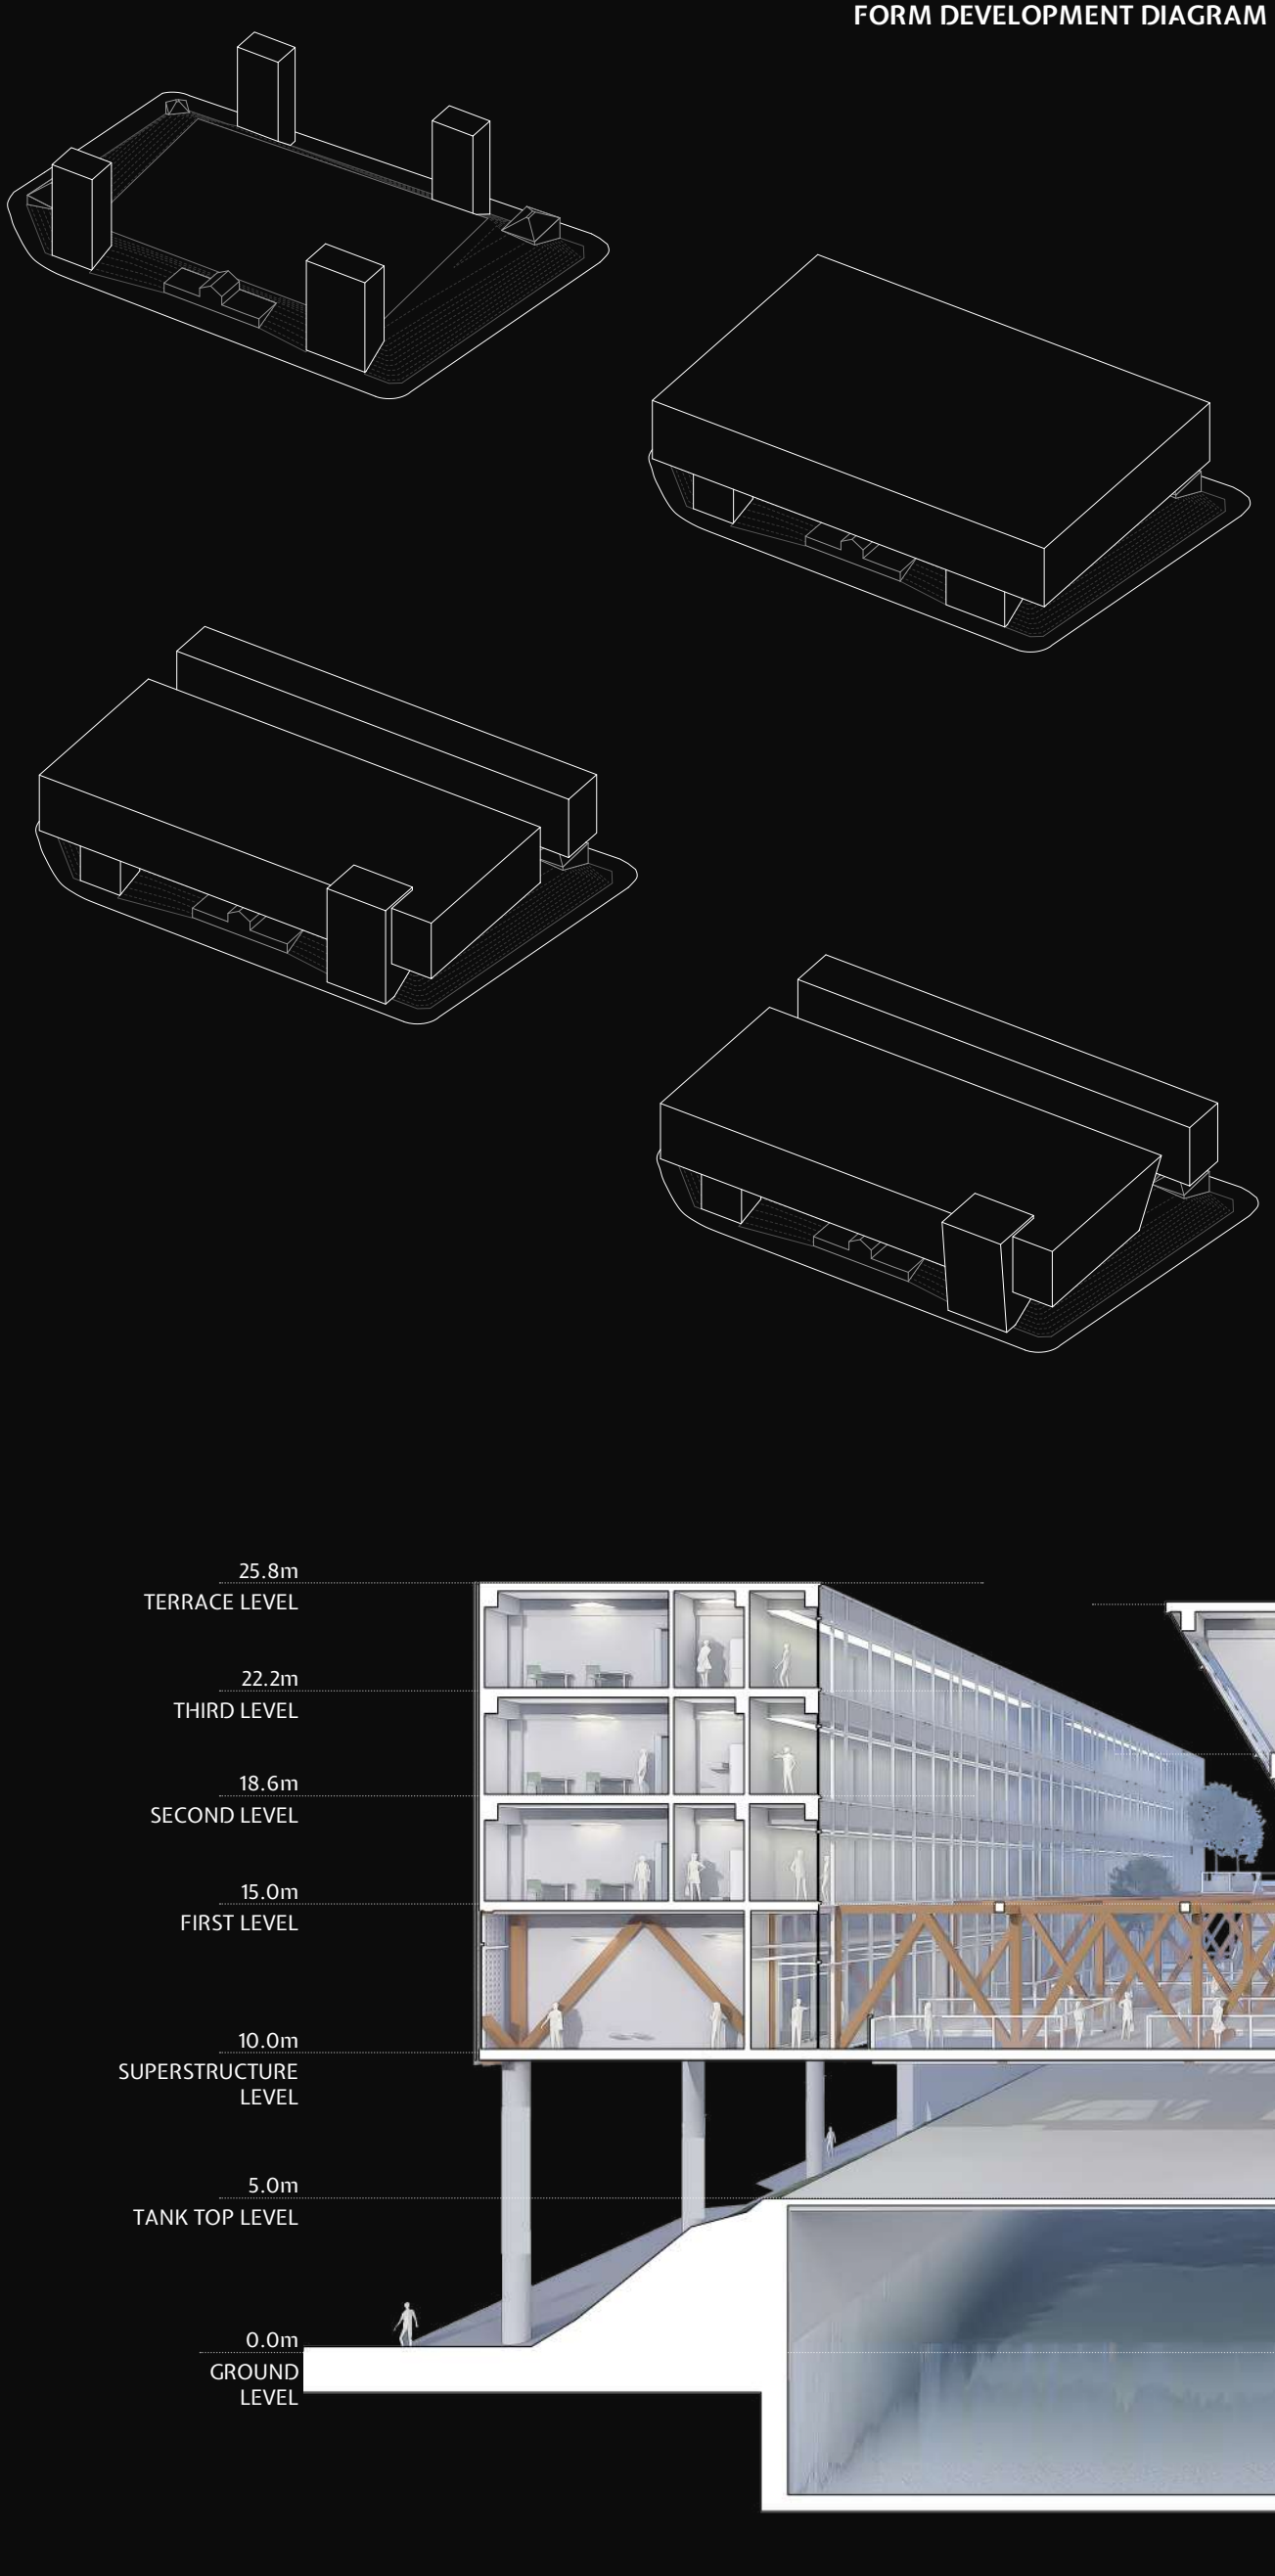

SECTION A-A

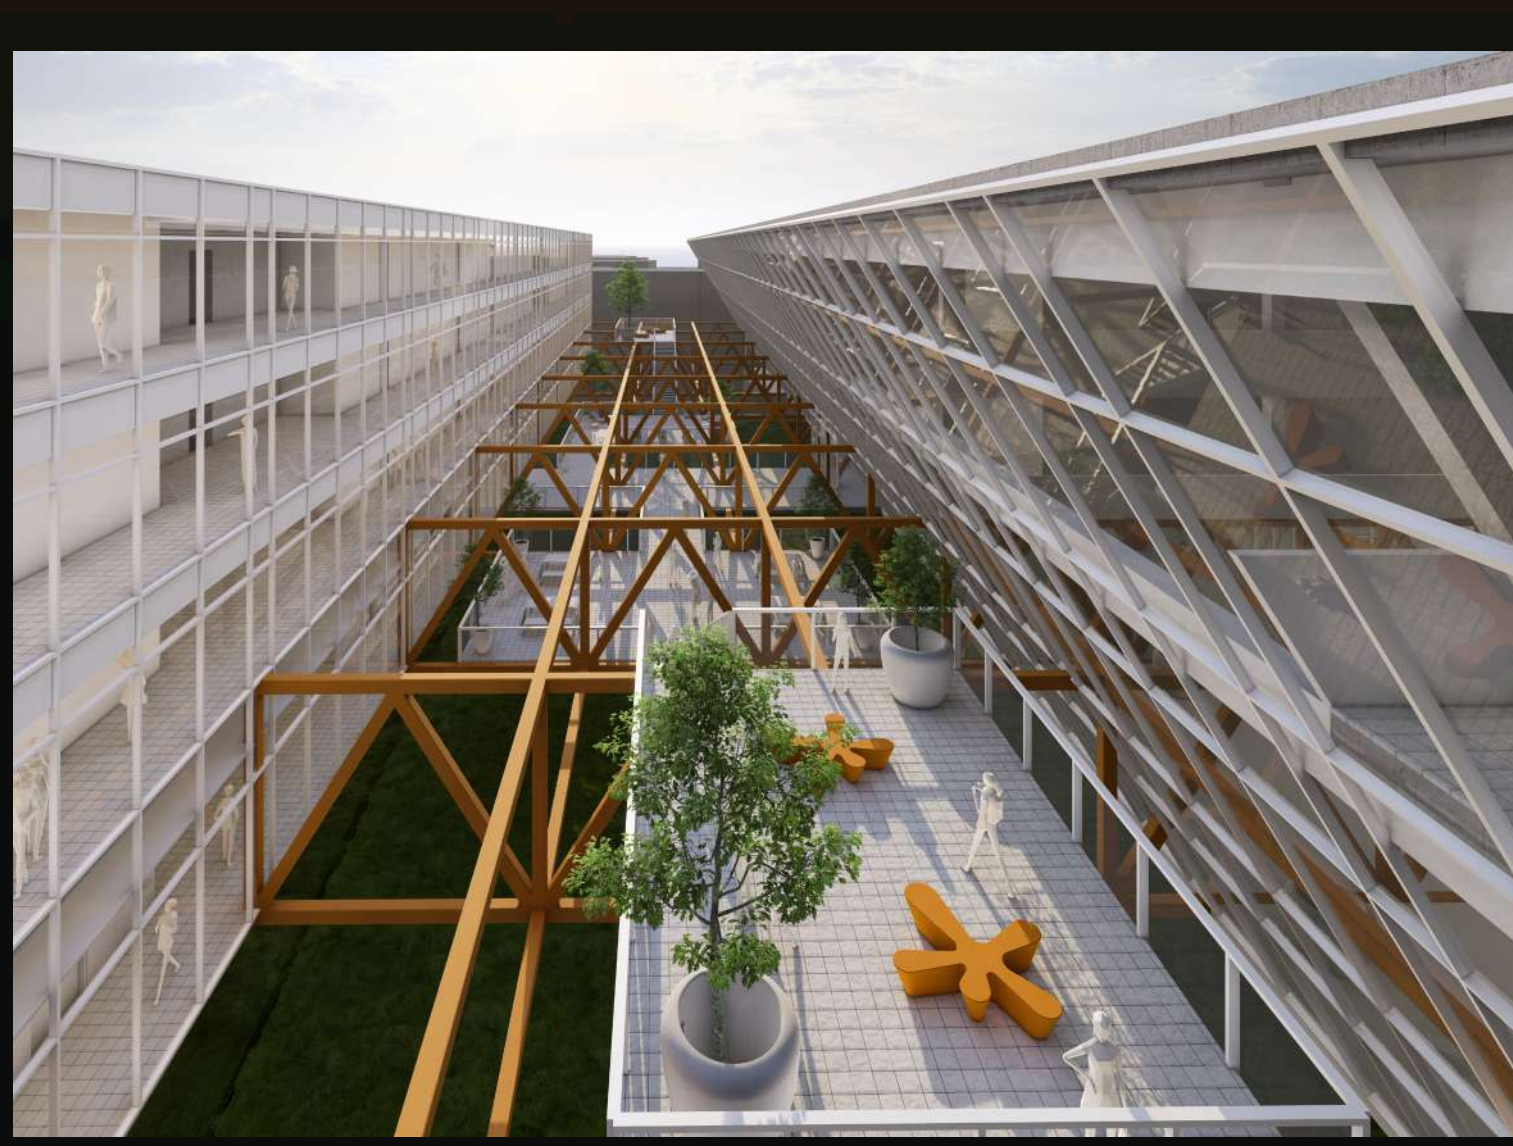

a view of the platforms




street side view




view of the main entrance of the Film school



view of the exhibition atrium of the Film School

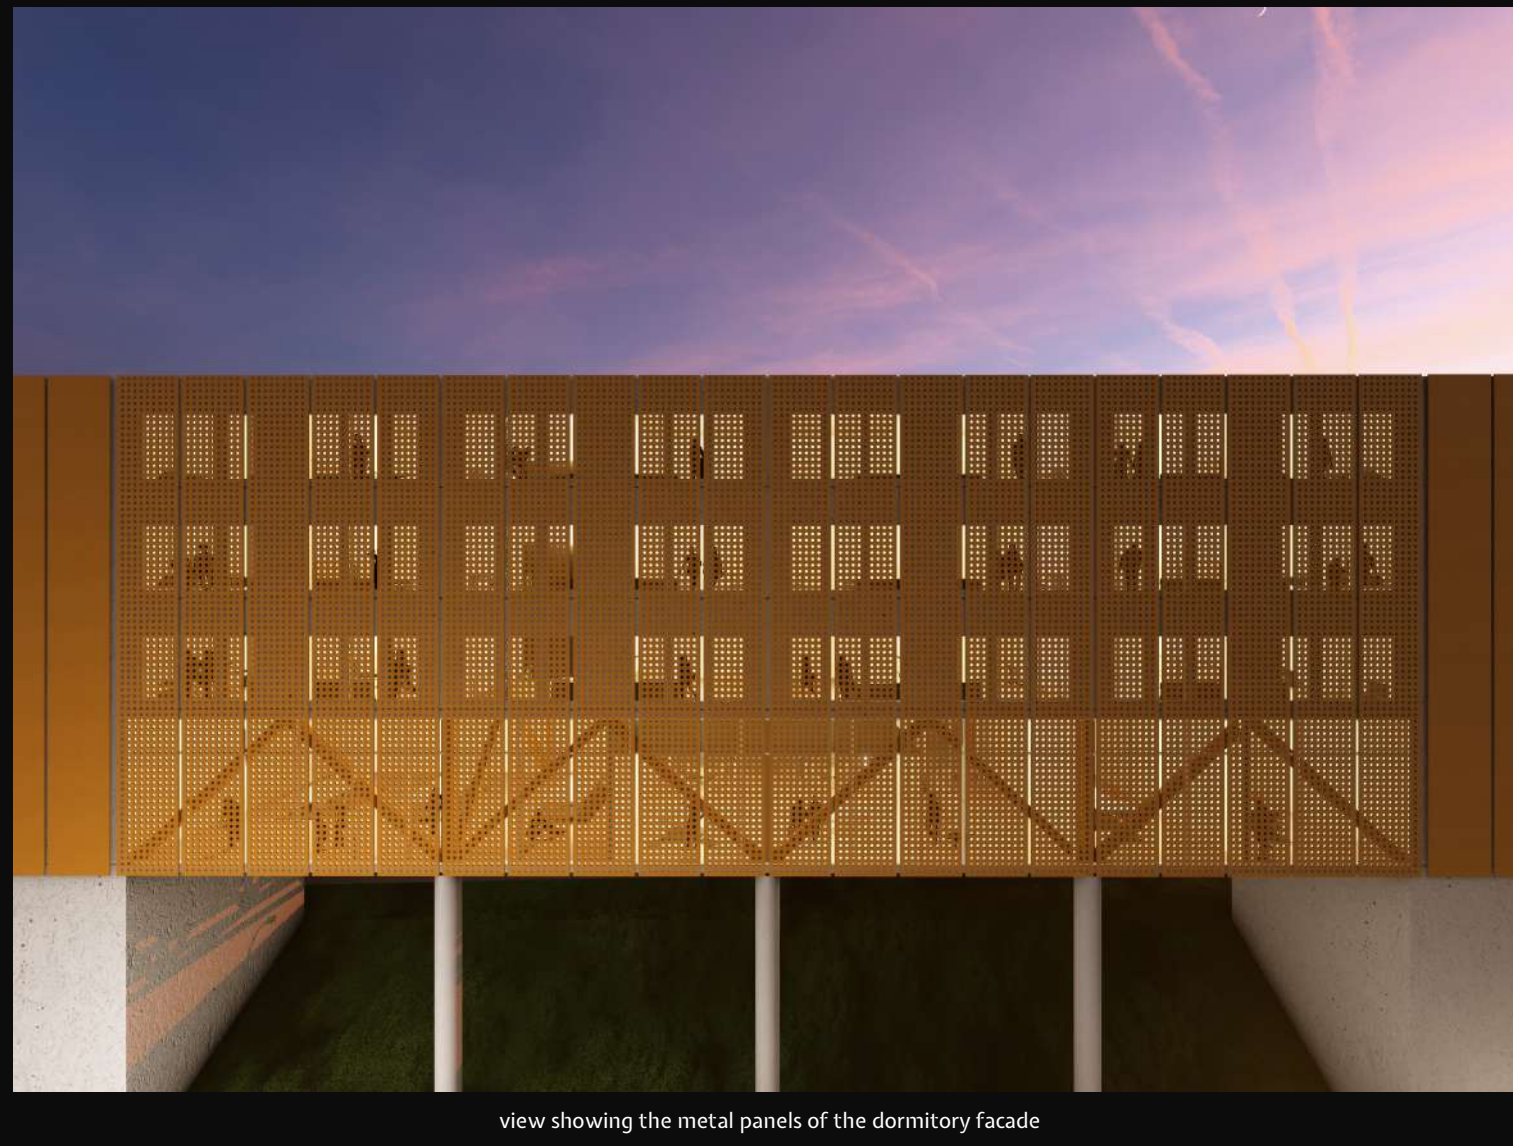

view showing the metal panels of the dormitory facade

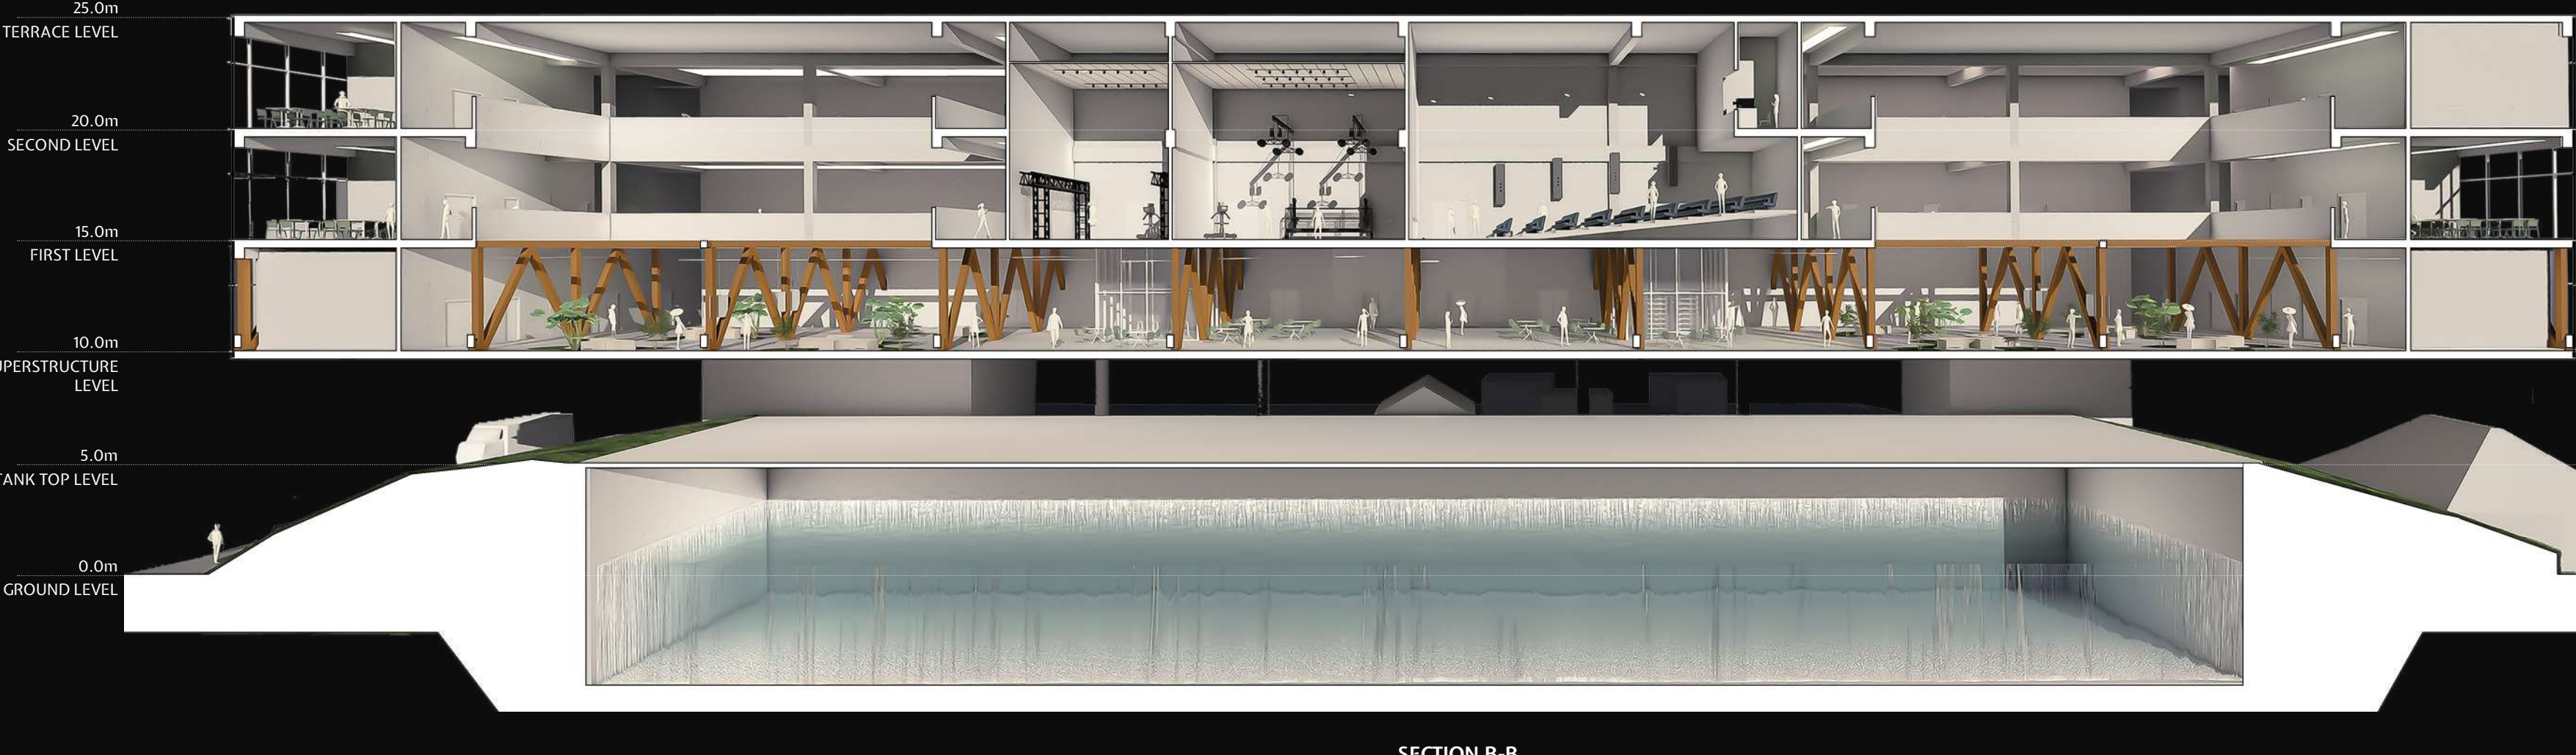

SECTION B-B