



Visualization - view from Jičínská



Visualization - view from classroom




Visualization - view from Korunní

A - Legend film school	B - Legend student housing
A.101 Elevators lobby	B.101 Elevators lobby
A.102 WC men	B.102 WC men
A.103 WC women	B.103 WC women
A.104 WC disabled	B.104 WC disabled
A.105 Entrance lobby	B.105 Entrance lobby
A.106 Entrance storage	B.106 Storage
A.107 Technical room	
A.108 Technical room	
A.109 Storage	
A.110 Café	
A.111 Café storage	


A - Legend film school	B - Legend student housing
A.201 Elevators lobby	B.201 Elevators lobby
A.202 WC men	B.202 WC men
A.203 WC women	B.203 WC women
A.204 WC disabled	B.204 WC disabled
A.205 Waiting room	B.205 Study lounge
A.206 Classroom	B.206 Storage
A.207 School operation office	
A.208 Secretary office	
A.209 Meeting room	
A.210 Meeting room	
A.211 Meeting room	

A - Legend film school	B - Legend student housing
A.301 Elevators lobby	B.301 Elevators lobby
A.302 WC men	B.302 WC men
A.303 WC women	B.303 WC women
A.304 WC disabled	B.304 WC disabled
A.305 Waiting room	B.305 Corridor
A.306 Classroom	B.306 Storage
A.307 School operation office	B.307 Storage room
A.308 Secretary office	B.308 Storage room
A.309 Meeting room	B.309 Storage room
A.310 Meeting room	B.310 Storage room
A.311 Meeting room	B.311 Storage room
A.312 Meeting room	B.312 Storage room


A - Legend film school	B - Legend student housing
A.401 Elevators lobby	B.401 Elevators lobby
A.402 WC men	B.402 WC men
A.403 WC women	B.403 WC women
A.404 WC disabled	B.404 WC disabled
A.405 Waiting room	B.405 Corridor
A.406 Classroom	B.406 Storage
A.407 School operation office	B.407 Storage room
A.408 Secretary office	B.408 Storage room
A.409 Meeting room	B.409 Storage room
A.410 Meeting room	B.410 Storage room
A.411 Meeting room	B.411 Storage room
A.412 Meeting room	B.412 Storage room

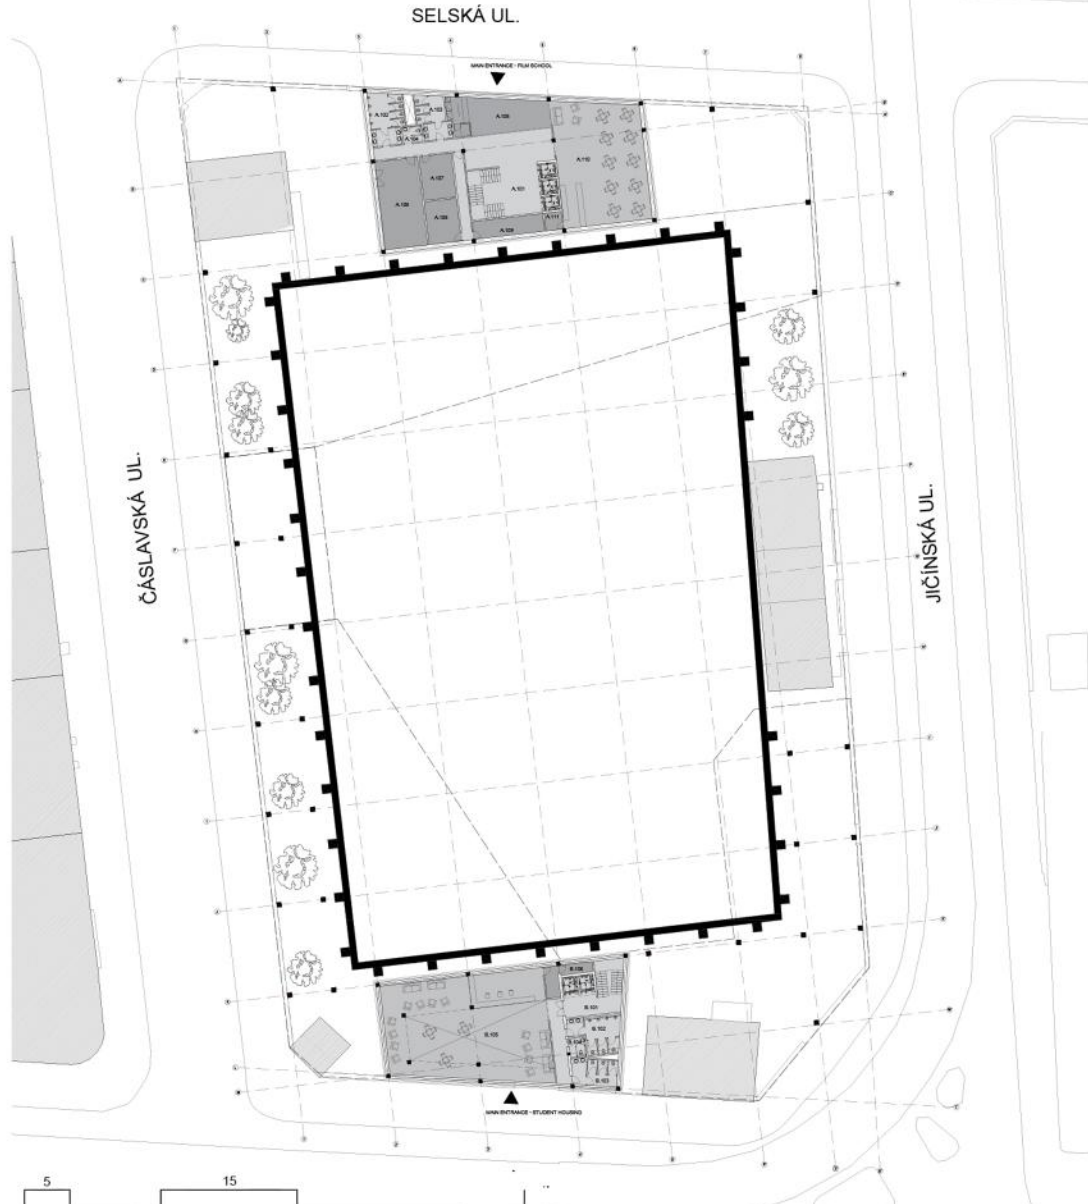


Ground floor (1NP)

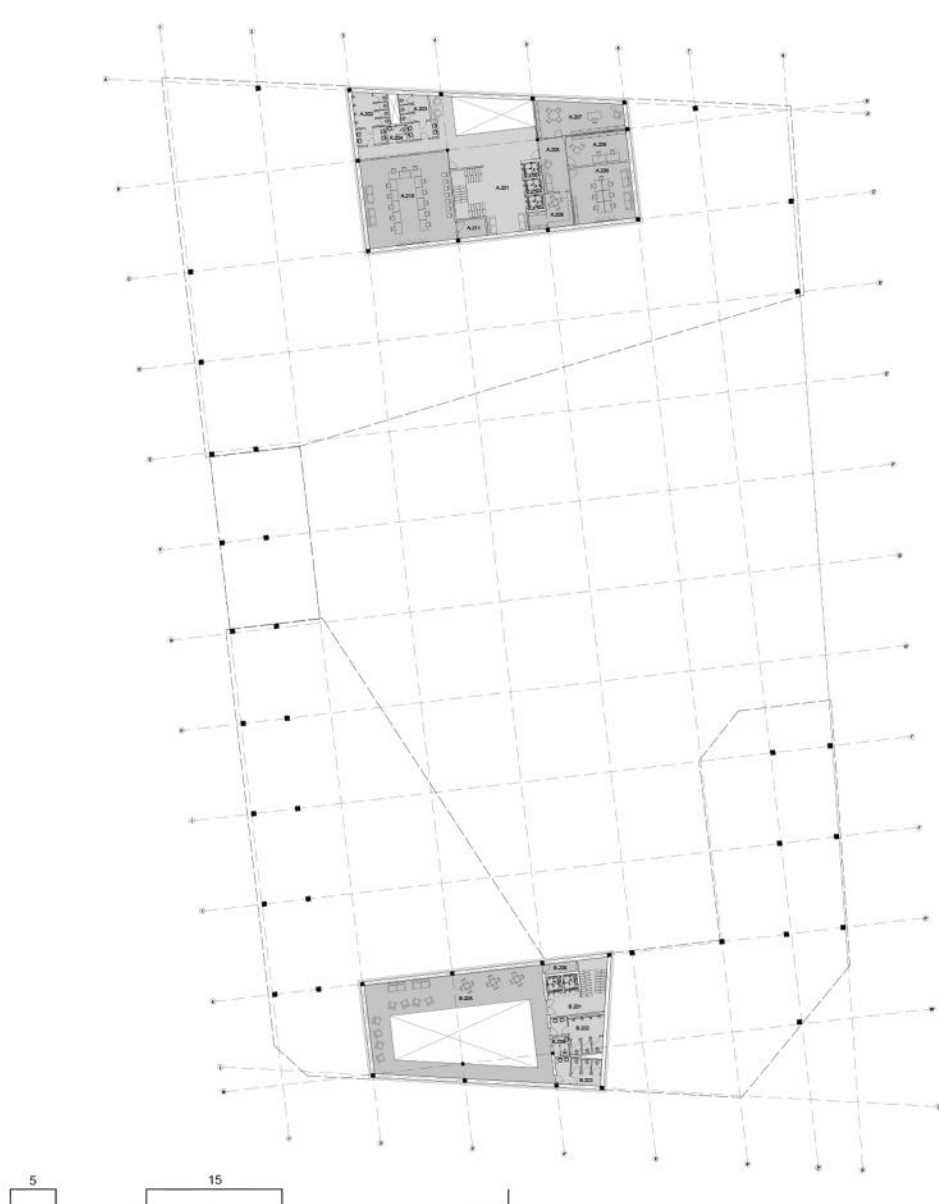


1st floor (2NP)

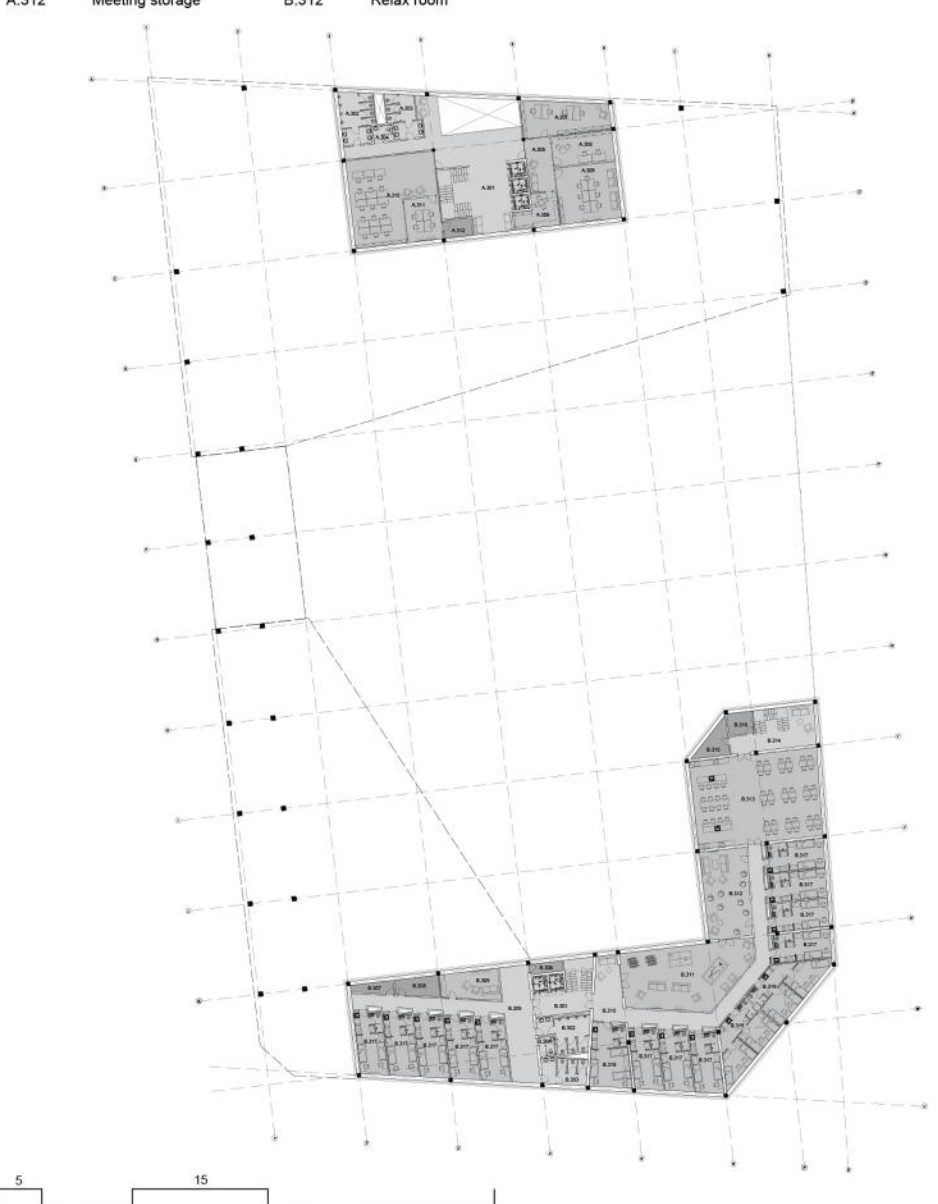

2nd floor (3NP)

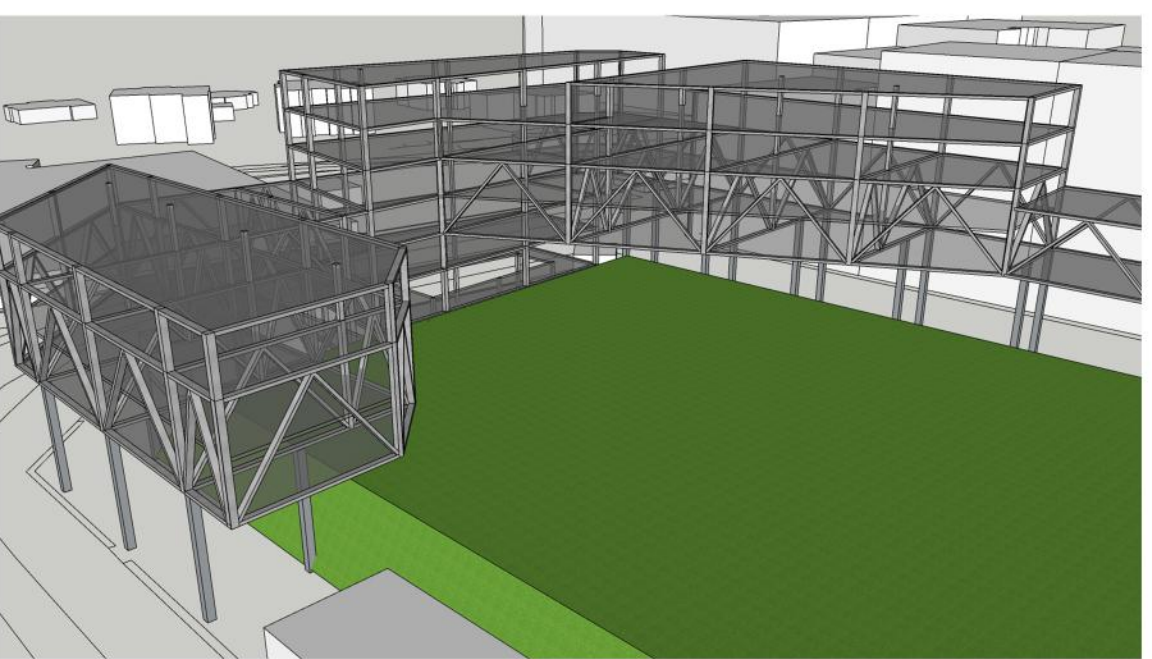

Construction scheme of student housing

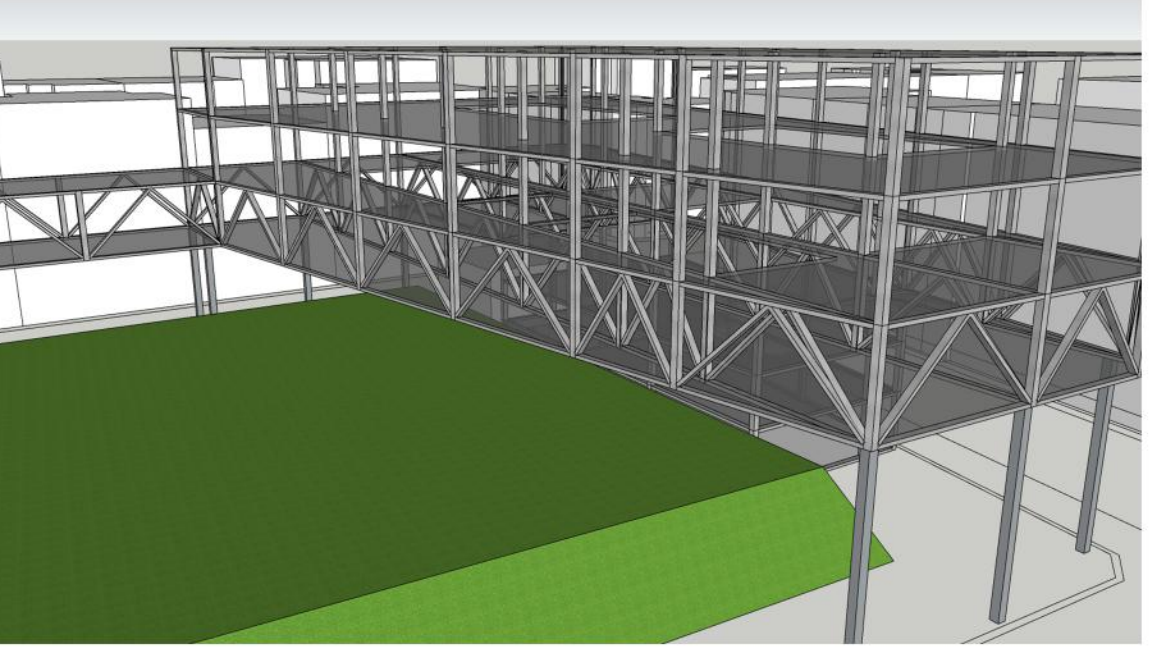

Construction scheme of Fly box - film school




3rd floor (4NP)




4th floor (5NP)




5th floor (6NP)

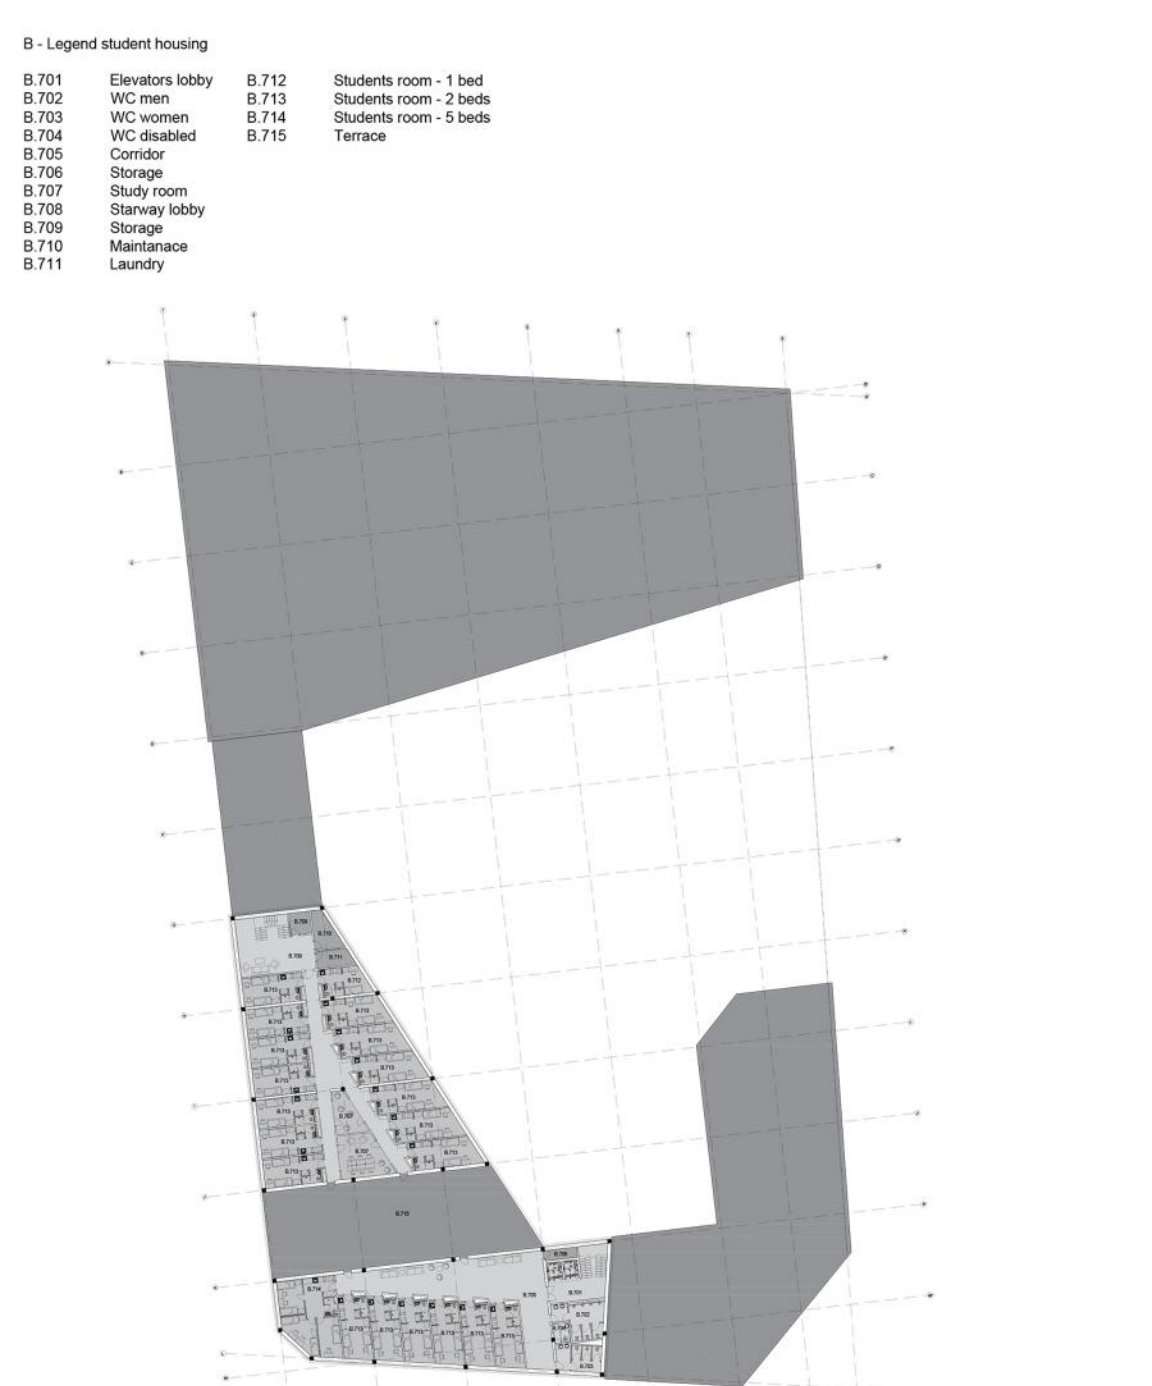


6th floor (7NP)

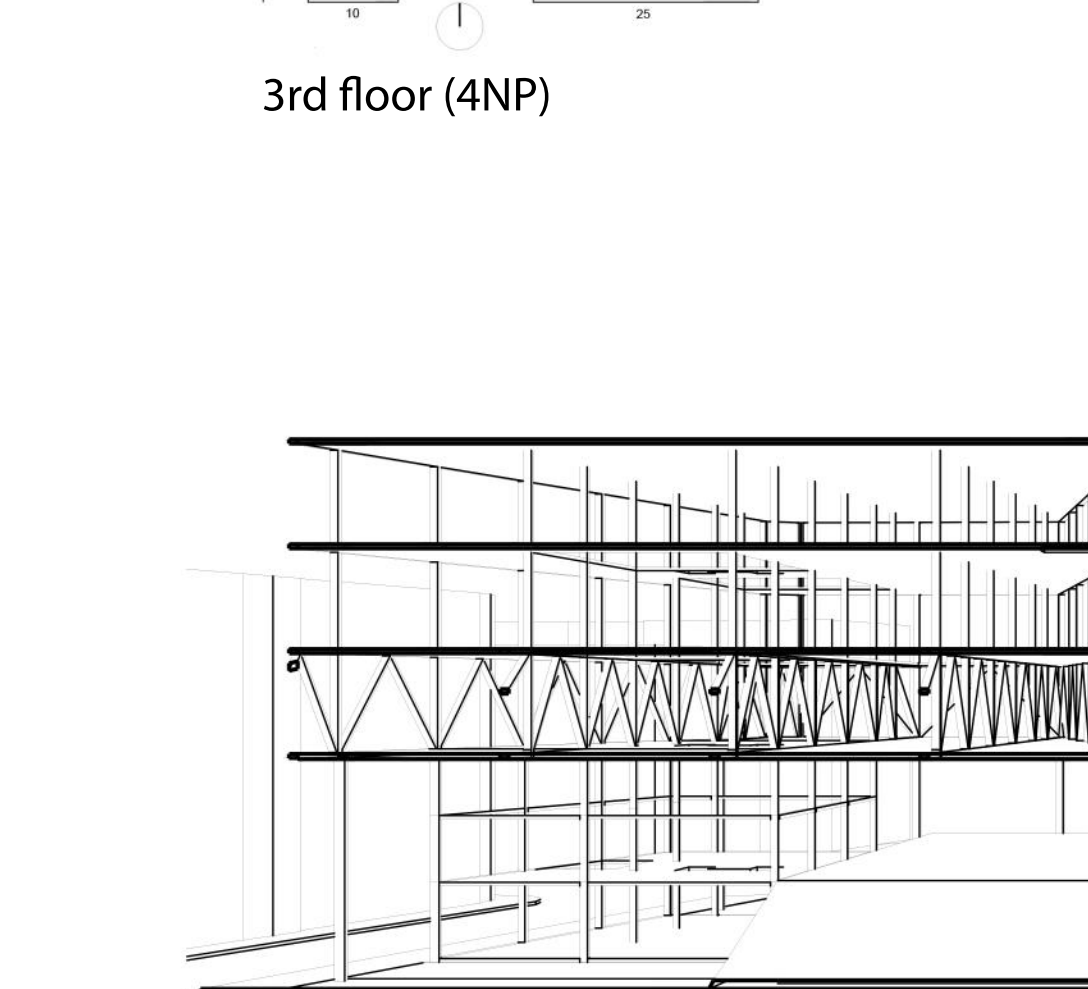


3D longitudinal section Fly box <--> Student housing

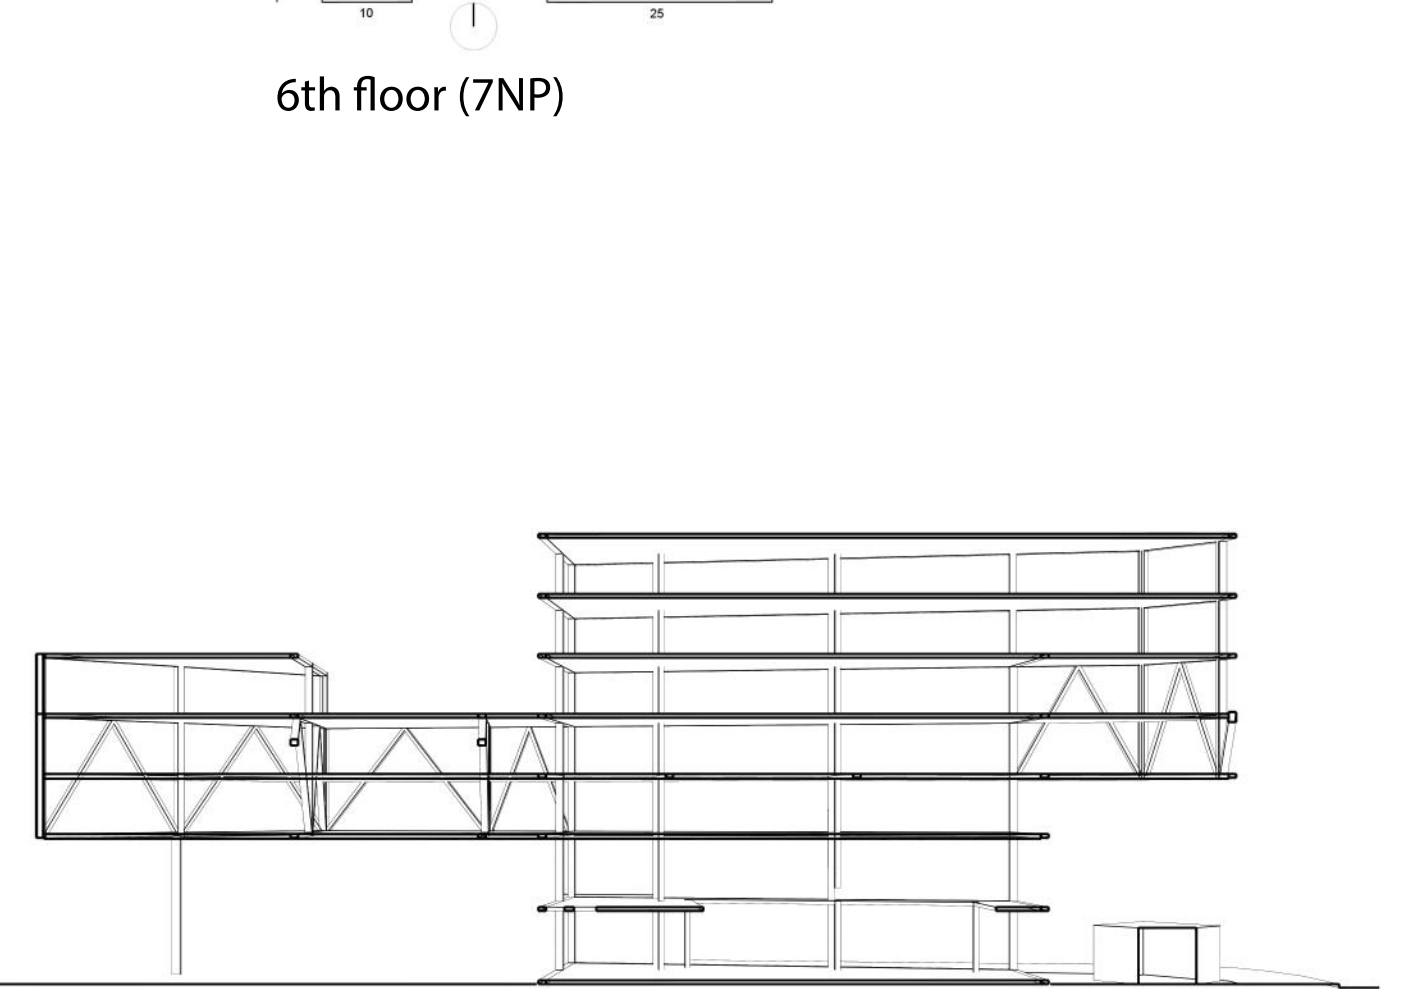


3D cross section of student housing

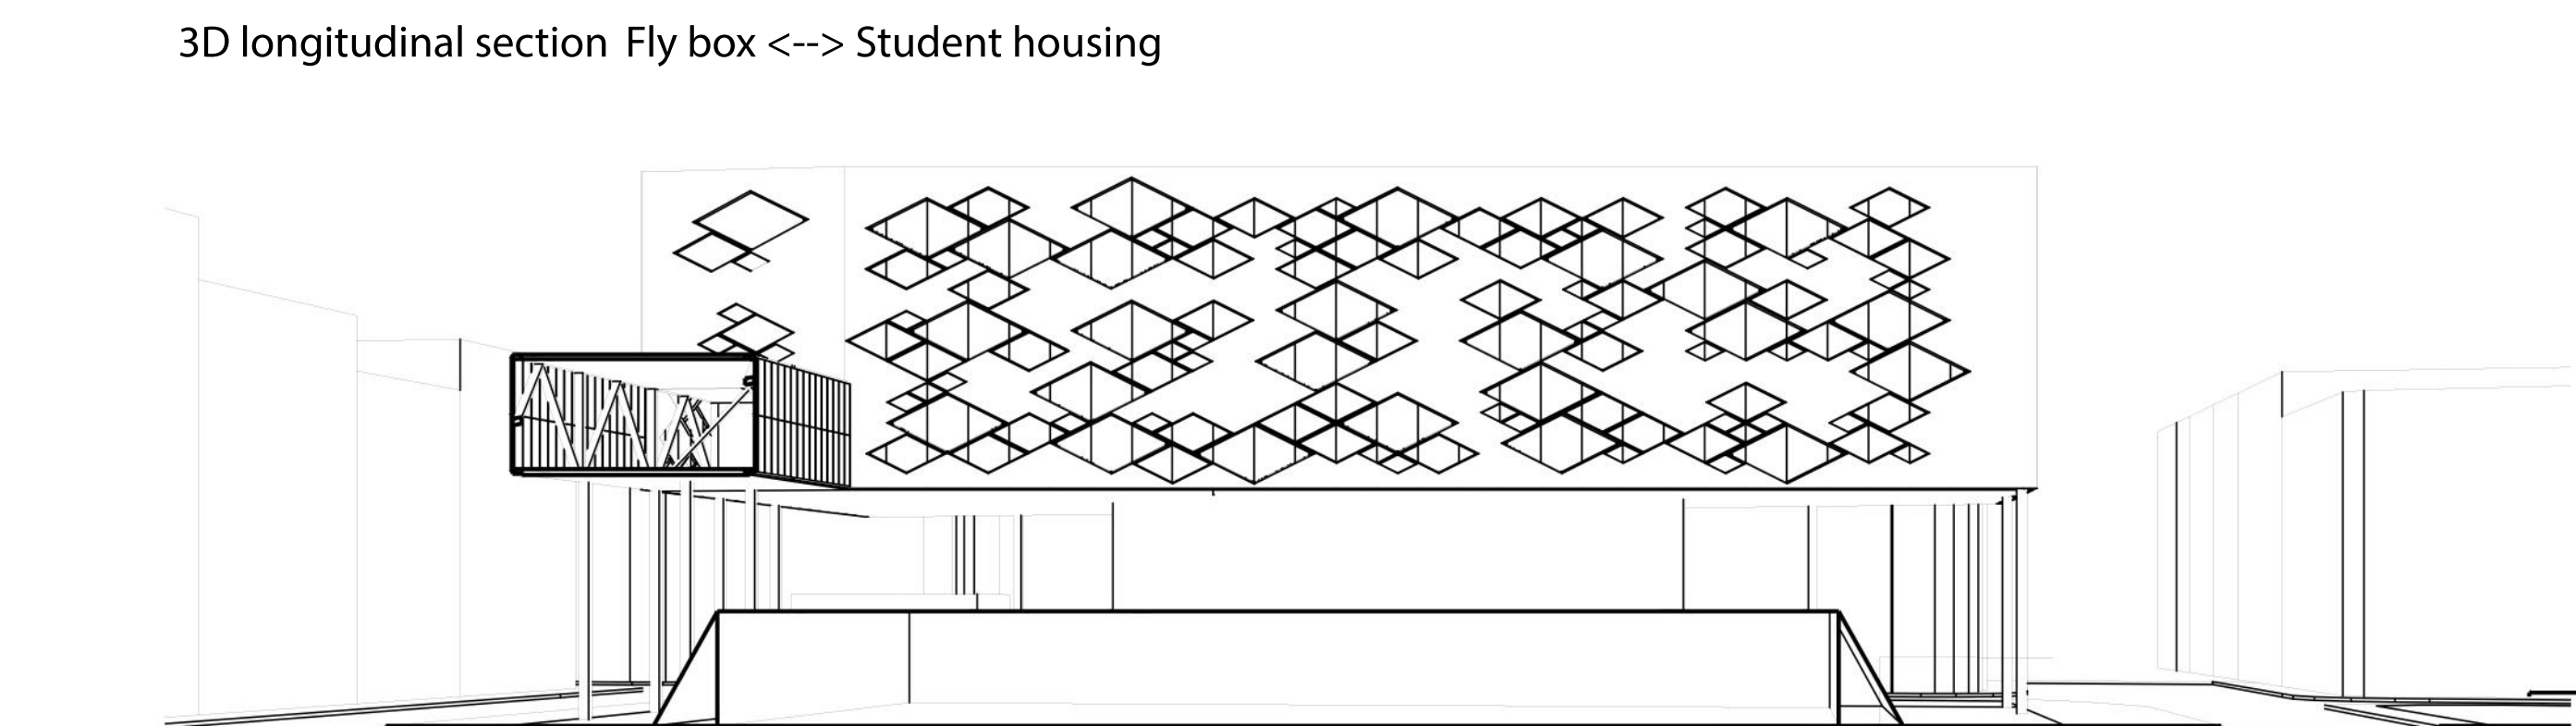

3D southern view to main facade on Fly box

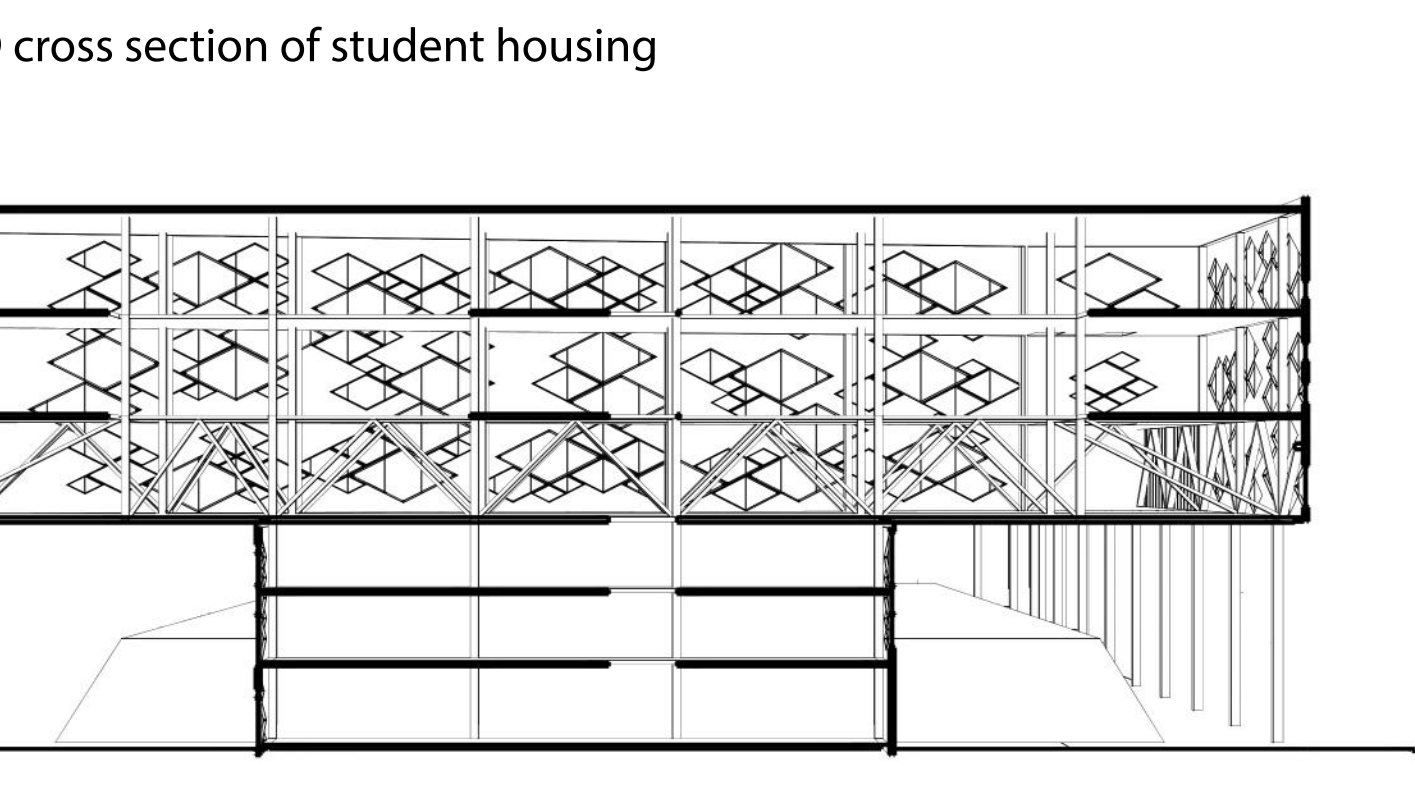

3D cross section of Fly box film school

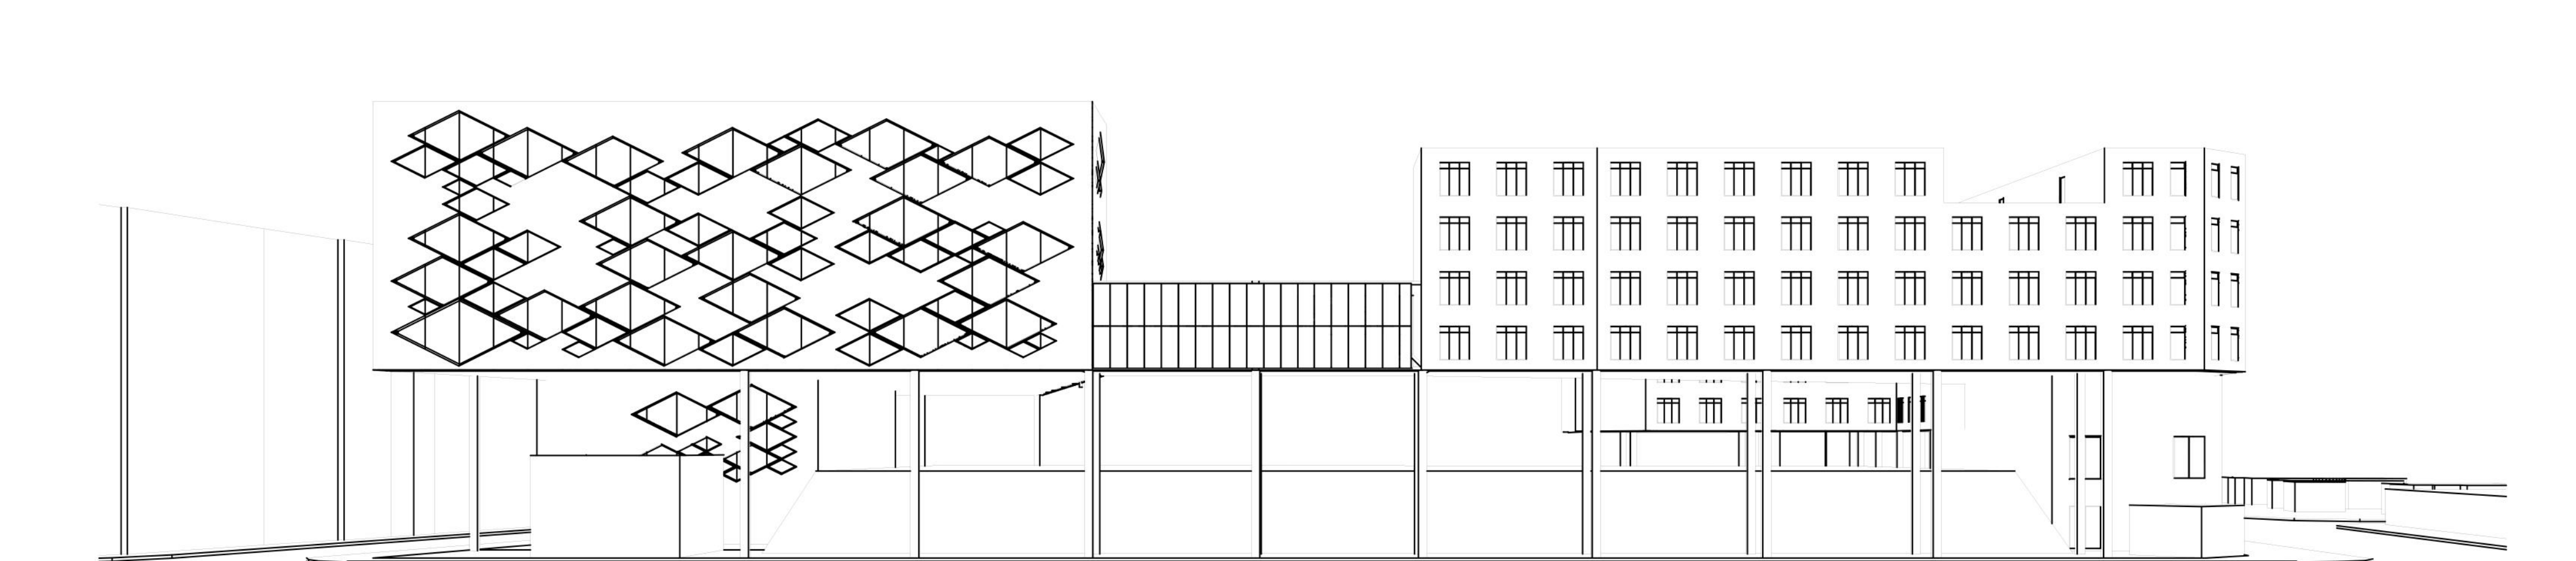

3D western view from Čáslavská street on both Fly box film school and student housing with glass bridge connecting them together