




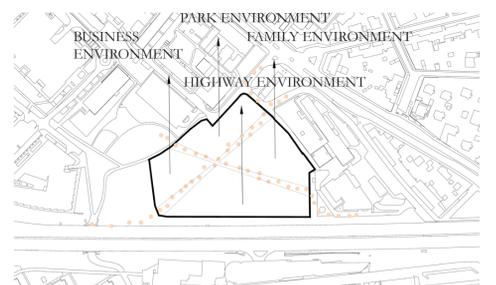


MIXED USE BUILDING IN PRAGUE | MASTER THESIS | Bc. İdil Küçük
OFFICE + COMMUNITY CENTRE

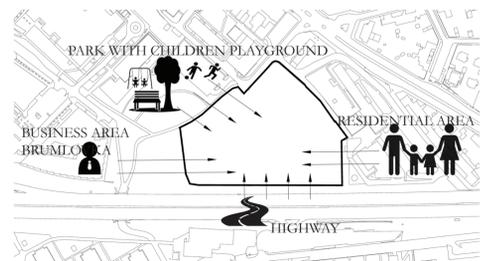


DESIGNING A COMMUNITY CENTRE ENCOURAGING THE MOVEMENT WOULD BREAK THE BORDERS OF THE BUSINESS CENTRE. SINCE THE SITE AND THE NEIGHBORHOOD IS DEAD DURING THE WORKING HOURS, COMMUNITY CENTRE WILL BRING THE PEOPLE STAYING HOME OUTSIDE BY PROVIDING ANSWERS TO CONTEMPORARY NEEDS. IT WILL ALSO BRING PEOPLE TOGETHER IN THE MEANS OF PLACE, VALUES, INTERESTS, AGE AND SPIRITUALITY, SINCE THE COMMUNITY COAGULATION SEEMS TO BE VERY DIFFICULT IN THE CONTEMPORARY URBAN SOCIETY.



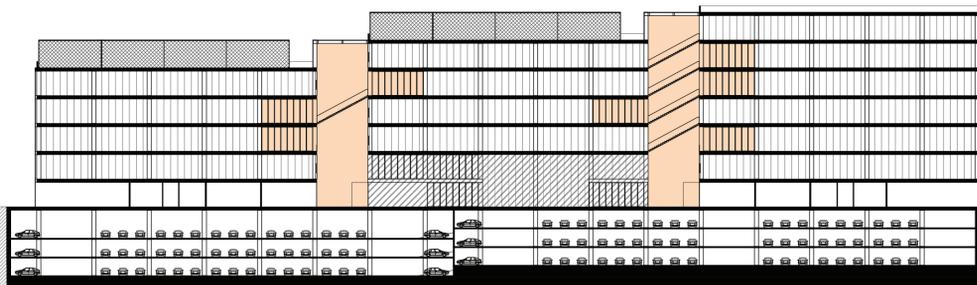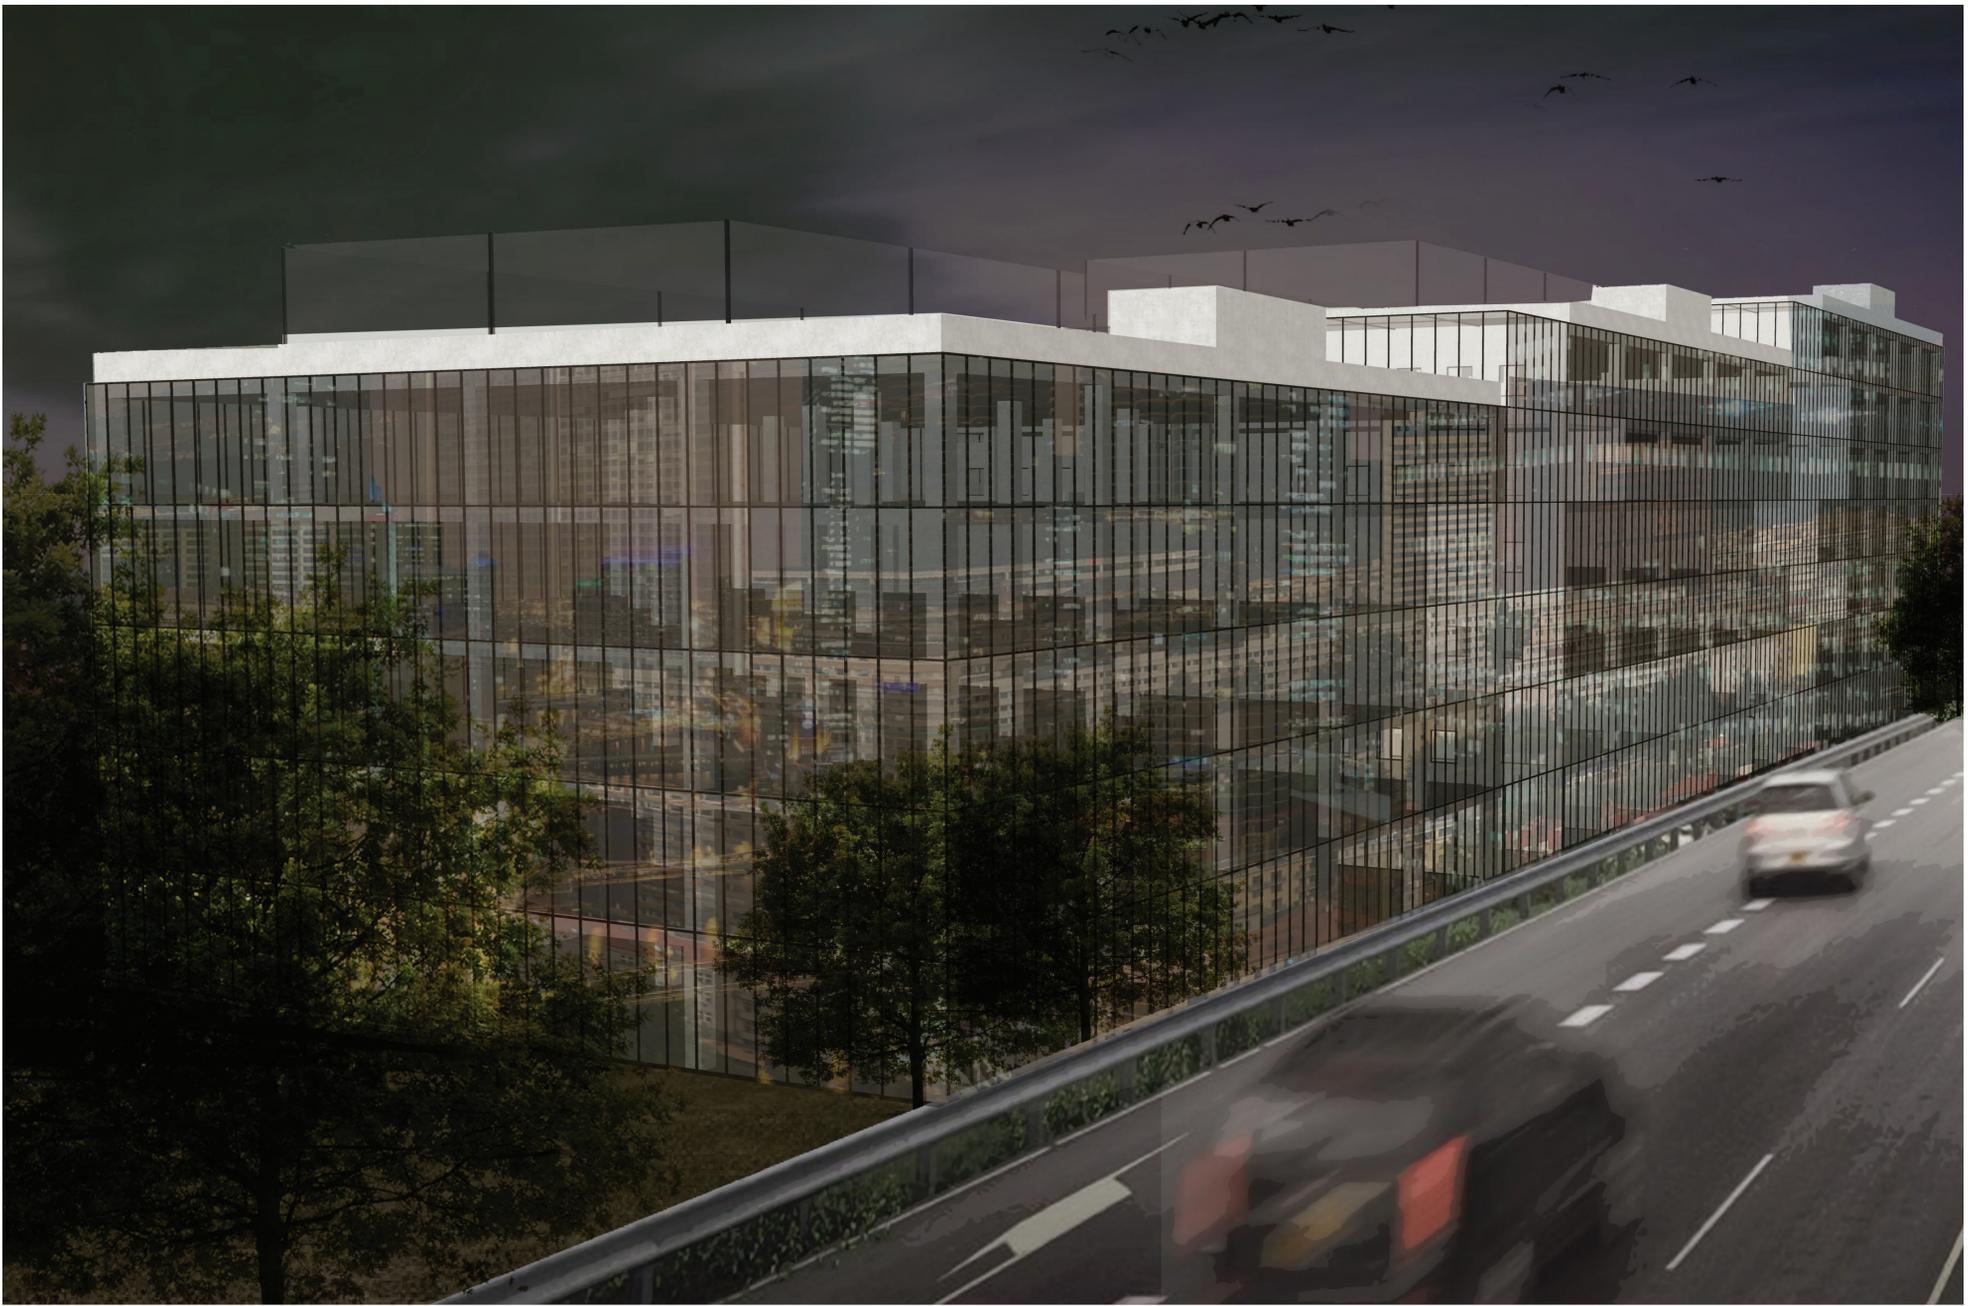


—————	+28.00 / 7TH FLOOR
—————	+24.00 / 6TH FLOOR
—————	+20.00 / 5TH FLOOR
—————	+16.00 / 4TH FLOOR
—————	+12.00 / 3RD FLOOR
—————	+8.00 / 2ND FLOOR
—————	+4.00 / 1ST FLOOR
—————	0.00 GROUND FLOOR
—————	-3.00 BASEMENT FLOOR
—————	-6.00 BASEMENT FLOOR
—————	-9.00 BASEMENT FLOOR

SECTION I - I
R: 1/500

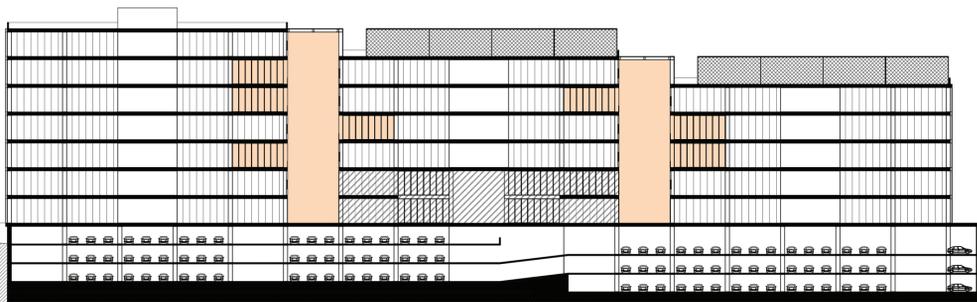


—————	+28.00 / 7TH FLOOR
—————	+24.00 / 6TH FLOOR
—————	+20.00 / 5TH FLOOR
—————	+16.00 / 4TH FLOOR
—————	+12.00 / 3RD FLOOR
—————	+8.00 / 2ND FLOOR
—————	+4.00 / 1ST FLOOR
—————	0.00 GROUND FLOOR
—————	-4.50 BASEMENT FLOOR
—————	-7.50 BASEMENT FLOOR
—————	-10.50 BASEMENT FLOOR

SECTION II - II
R: 1/500

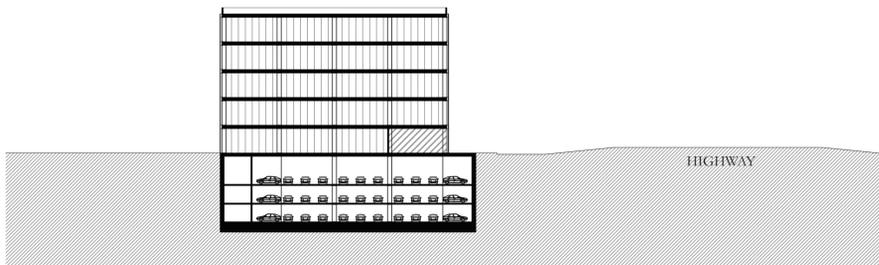


—————	+20.00 / 5TH FLOOR
—————	+16.00 / 4TH FLOOR
—————	+12.00 / 3RD FLOOR
—————	+8.00 / 2ND FLOOR
—————	+4.00 / 1ST FLOOR
—————	0.00 GROUND FLOOR
—————	-4.50 BASEMENT FLOOR
—————	-7.50 BASEMENT FLOOR
—————	-10.50 BASEMENT FLOOR

SECTION III - III
R: 1/500

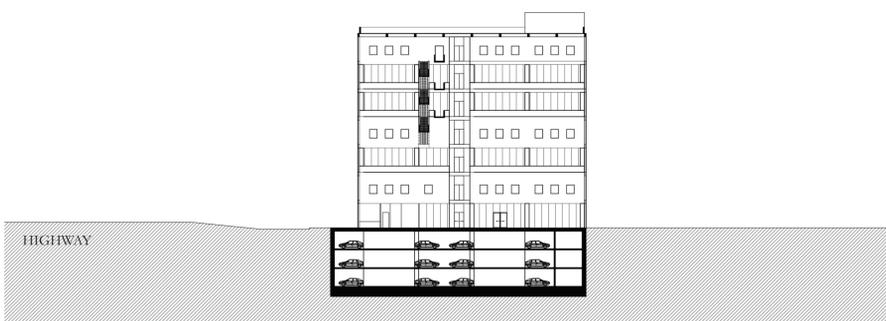

—————	+28.00 / 7TH FLOOR
—————	+24.00 / 6TH FLOOR
—————	+20.00 / 5TH FLOOR
—————	+16.00 / 4TH FLOOR
—————	+12.00 / 3RD FLOOR
—————	+8.00 / 2ND FLOOR
—————	+4.00 / 1ST FLOOR
—————	0.00 GROUND FLOOR
—————	-4.50 BASEMENT FLOOR
—————	-7.50 BASEMENT FLOOR
—————	-10.50 BASEMENT FLOOR

SECTION IV - IV
R: 1/500

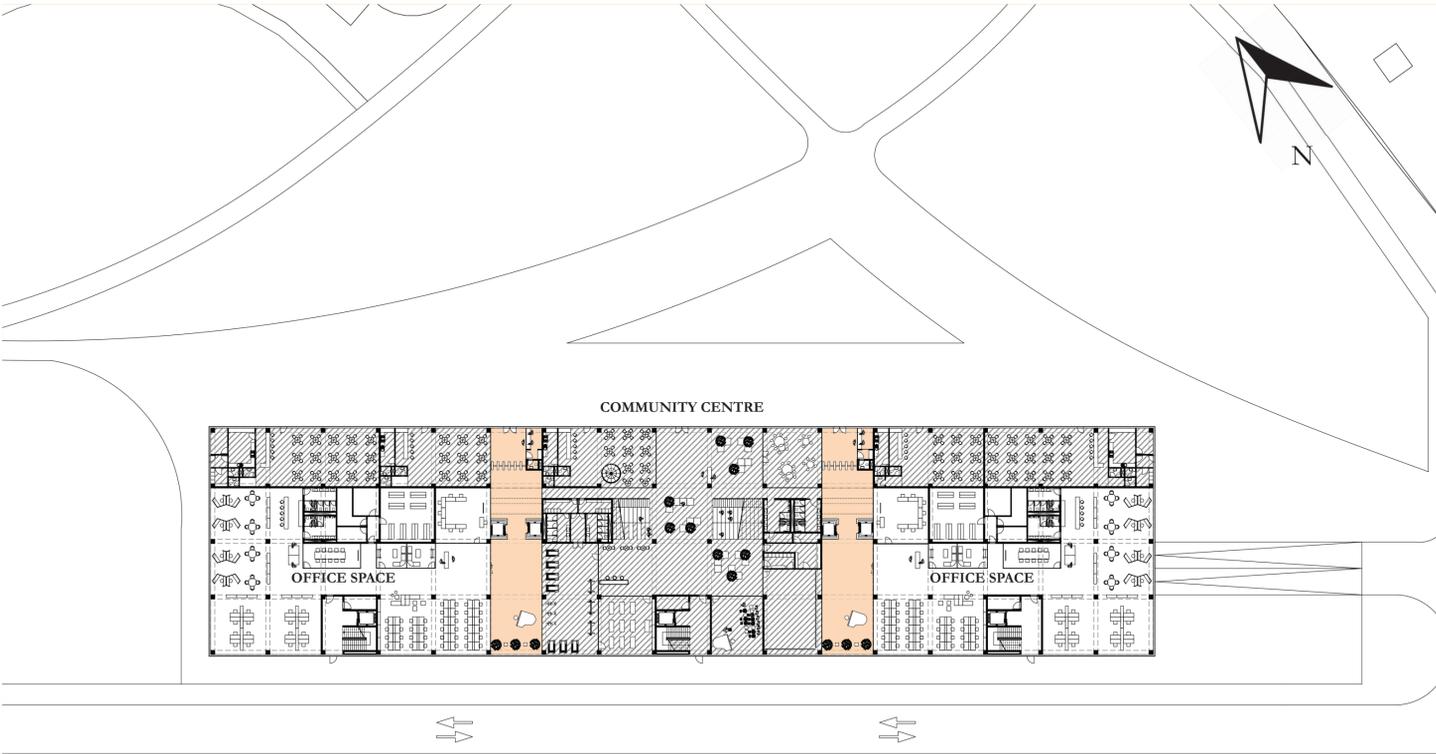

COMMUNITY CENTRE

- . ACTIVE ZONE
- . CHILD CARE
- . GYM, YOGA, PILATES
- . DANCE CLASSES
- . MUSIC CLASSES

- SILENT ZONE
- . READING ROOM
- . CONFERENCE / LECTURE ROOM

OFFICE WORKERS HAVE THE OPPORTUNITY TO USE COMMUNITY CENTRE WITH THEIR MONTHLY SUBSCRIPTION THAT WILL IMPROVE THE VALUE OF OFFICE BUILDING BY OFFERING DIFFERENT KINDS OF ACTIVITIES TO ITS WORKERS.

RESEARCHING, SHARING, WORKING, LEARNING, EXCHANGING, ENJOYING, CREATING, INSPIRING, DANCING, EXPLORING TOGETHER.



LEVEL 0.00 / GROUND FLOOR PLAN

OFFICE SPACE

RESIDENT ZONE, RESILIENT WORK SPACE, MEETING ZONE, SOCIAL ZONE - OFFICES


ATRIUM, LOBBY, TERRACE, COMMON MEETING & SOCIAL ZONE, COMMUNITY CENTRE, CAR PARKING, CAFES, RESTAURANTS - SUPPORT AREA

GENERAL STORAGES, KITCHEN, MAINTENANCE ROOMS, SERVICE AREA - OPERATION & MAINTENANCE



LEVEL +4.00 / 1ST FLOOR PLAN
1/500

- RESIDENT ZONE
- OPEN WORKING SPACE
- RESILIENT WORK SPACE
- SEMI-ENCLOSED
- MEETING ZONE
- MEETING - WORKSHOP
- MEDIA - PRESENTATION
- FOCUS AREA

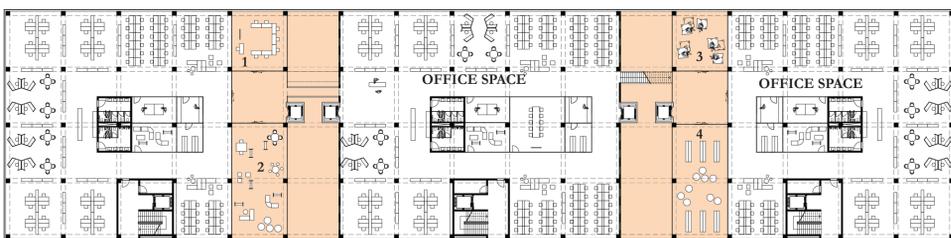

LEVEL +8.00 / 2ND FLOOR PLAN
1/500

1. SEMINAR
2. MEETING
3. RELAXING
4. READING



LEVEL +12.00 / 3RD FLOOR PLAN
1/500

5. PRESENTATION
6. COWORKING
7. LOUNGE
8. CAFE




LEVEL +16.00 / 4TH FLOOR PLAN
1/500

9. GAME ROOM
10. COMPUTER LAB
11. CONFERENCE ROOM
12. CLASSROOM


FLEXIBILITY

SUN LIGHT




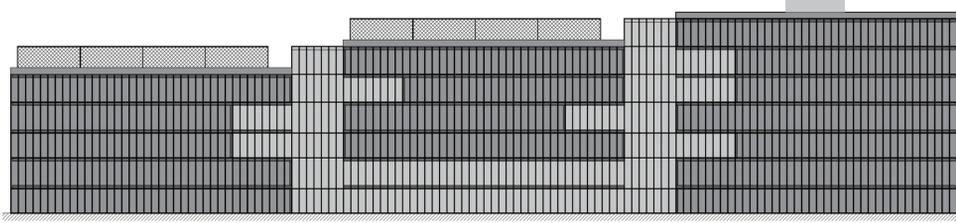


SOUTHWEST ELEVATION
R: 1/500

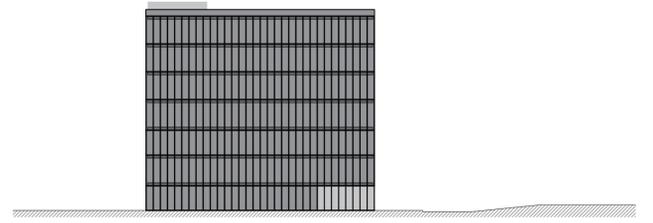

SOUTHEAST ELEVATION
R: 1/500

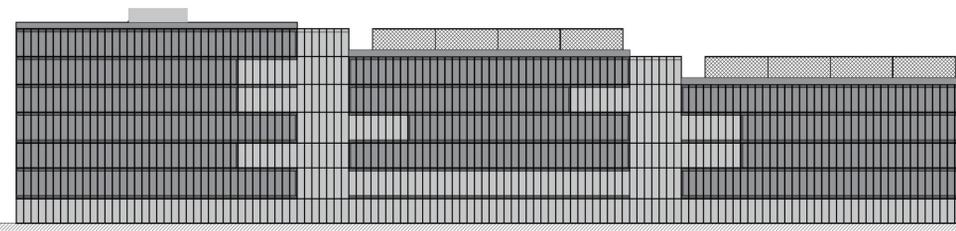


NORTHEAST ELEVATION
R: 1/500

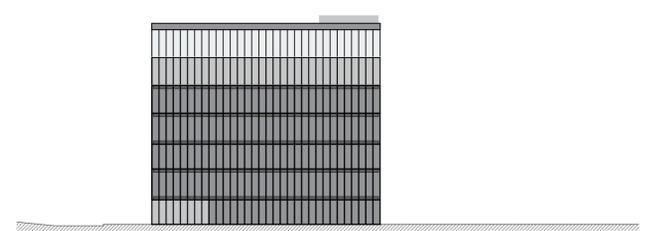


NORTHWEST ELEVATION
R: 1/500





LEVEL +20.00 / 5TH FLOOR PLAN
R: 1/500

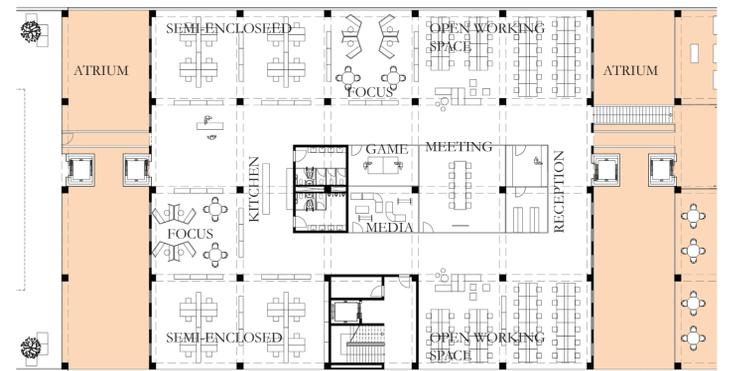


DETAIL OF AN OFFICE SPACE
R: 1/200

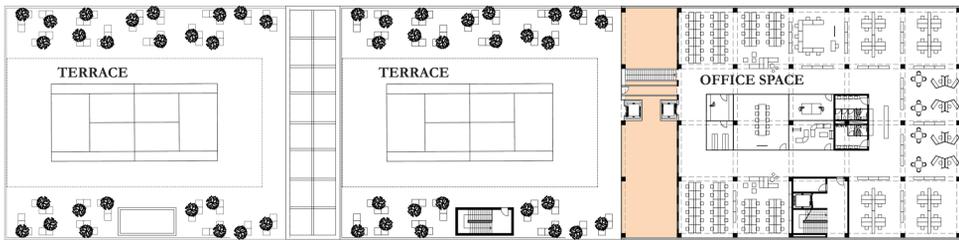

LEVEL +24.00 / 6TH FLOOR PLAN
R: 1/500

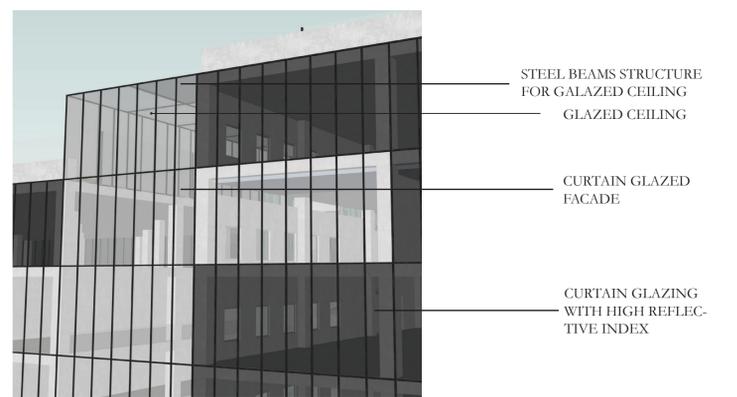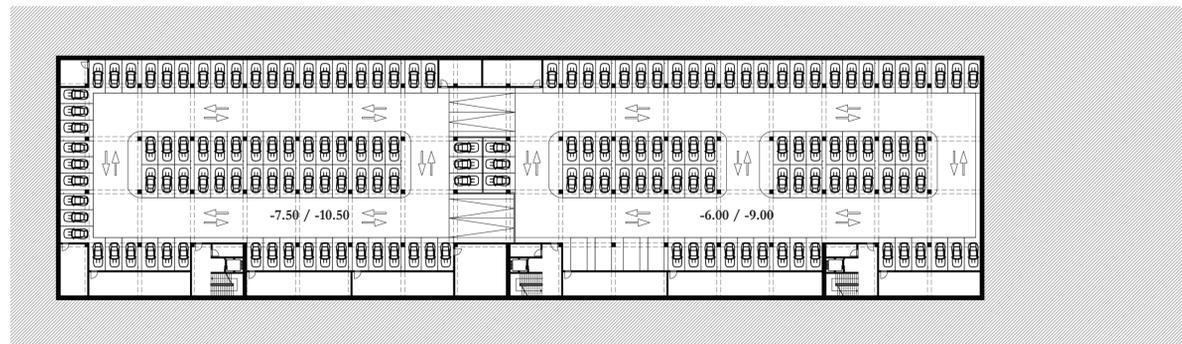

TYPICAL BASEMENT FLOOR PLAN
R: 1/500

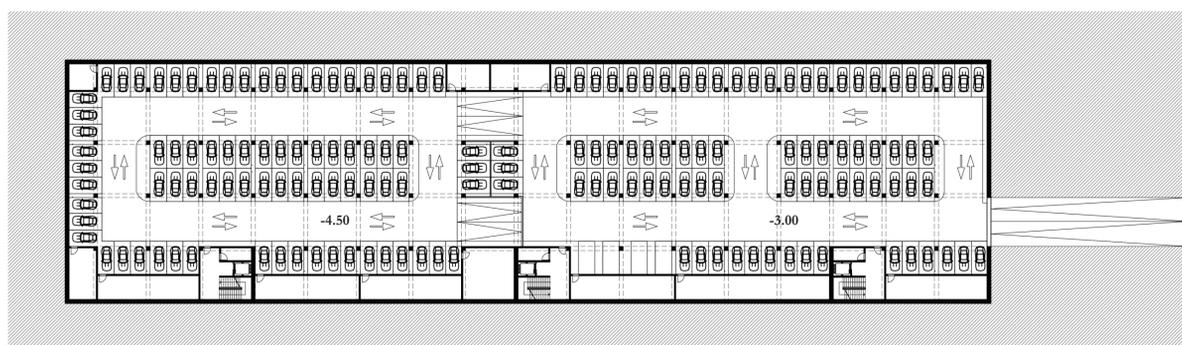

LEVEL -3.00 / BASEMENT FLOOR PLAN
R: 1/500