

CZECH TECHNICAL UNIVERSITY

ARCHITECTURE & URBANISM

DIPLOMA PROJECT

REINVENTING
INTERNATIONAL FASHION
SCHOOL

IN PRAGUE


Practical, professional and lifetime study's institute





FORMING OF THE PROJECT




AT THE BEGINNING HAD AN IDEA TO JUST CREATE THE CITY, BUT THEN THE PROJECT EVOLVED TO MAKE IT MORE COMPLEX WITH MORE FUNCTIONS. HOWEVER, I WANTED THE CHARACTER OF THE PLACE TO REMAIN, AND WITH THAT IT TOOK ME THE MOST TIME AND WORK TO PRESENT THIS EFFECT. FROM SMASHING THE ENTIRE FACILITY INTO A NEW, SMALLER ONE, TO TRYING TO ADD SOMETHING EXTREMELY NEW, TO THE FINAL DESIGN THAT BRINGS OUT WHAT PRAGOVKA OFFERS THE BEST - BRUTALITY, BUT AT THE SAME TIME GRACE, MONUMENTALISM AND HIT CHARACTER.

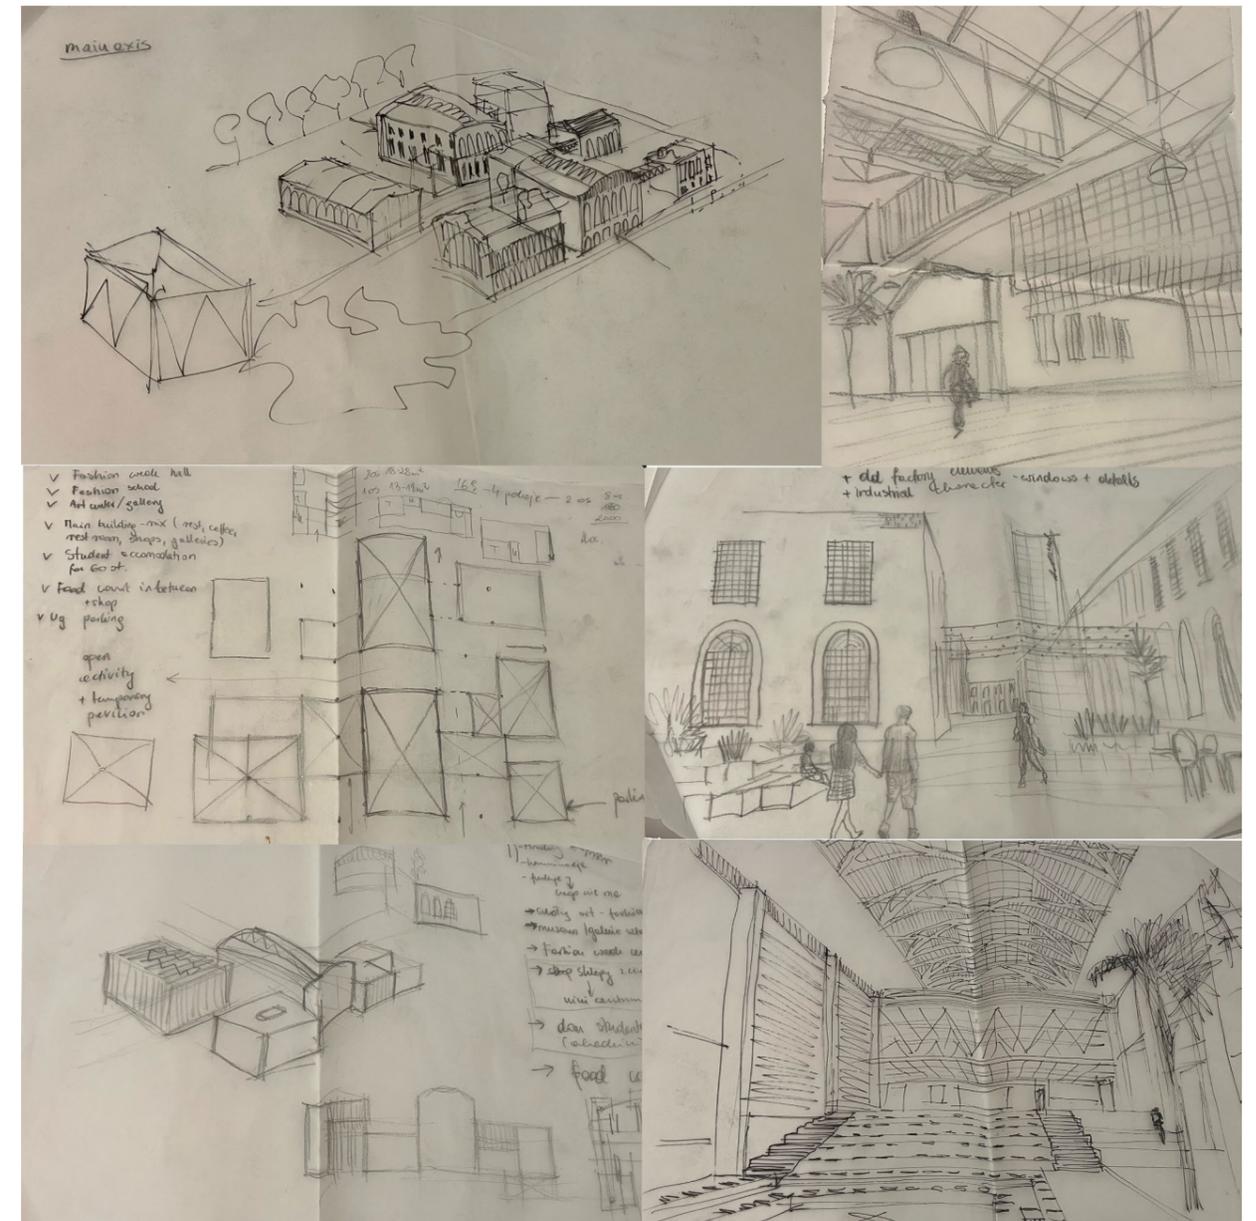

ANALYSIS OF THE FUNCTIONS

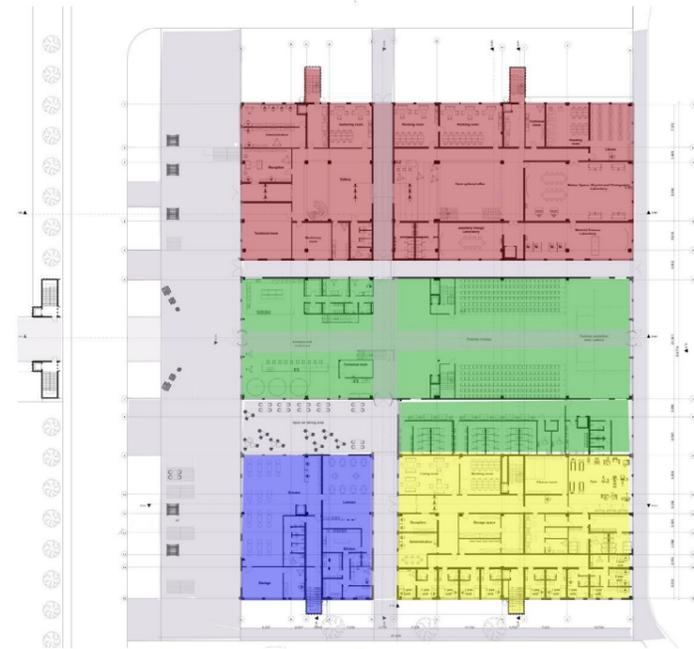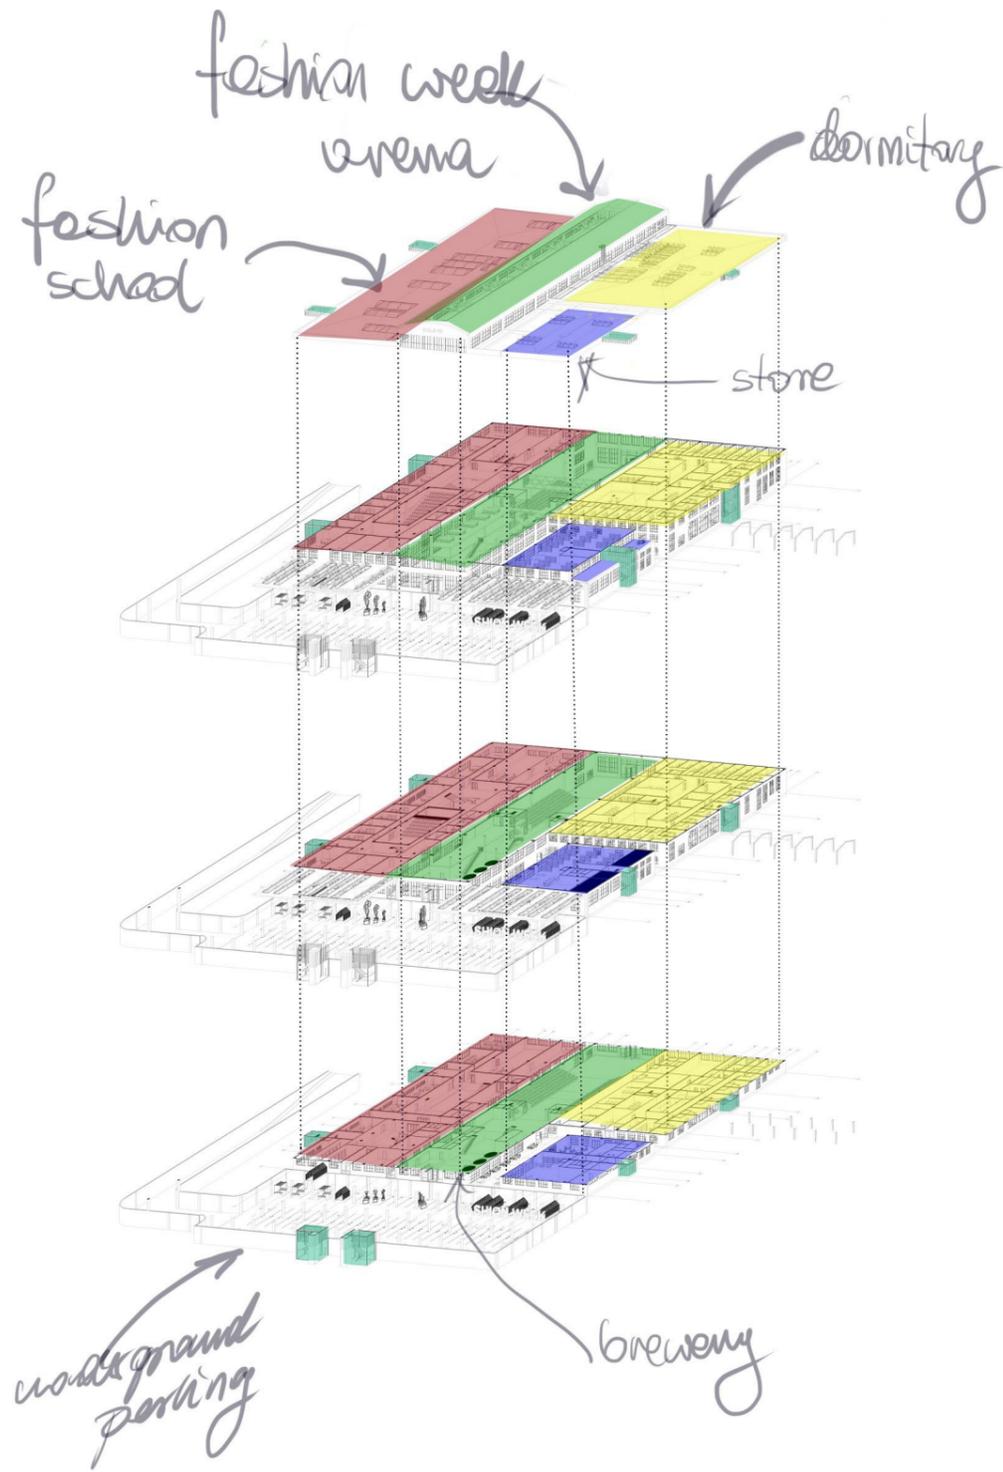

CIRCULATION

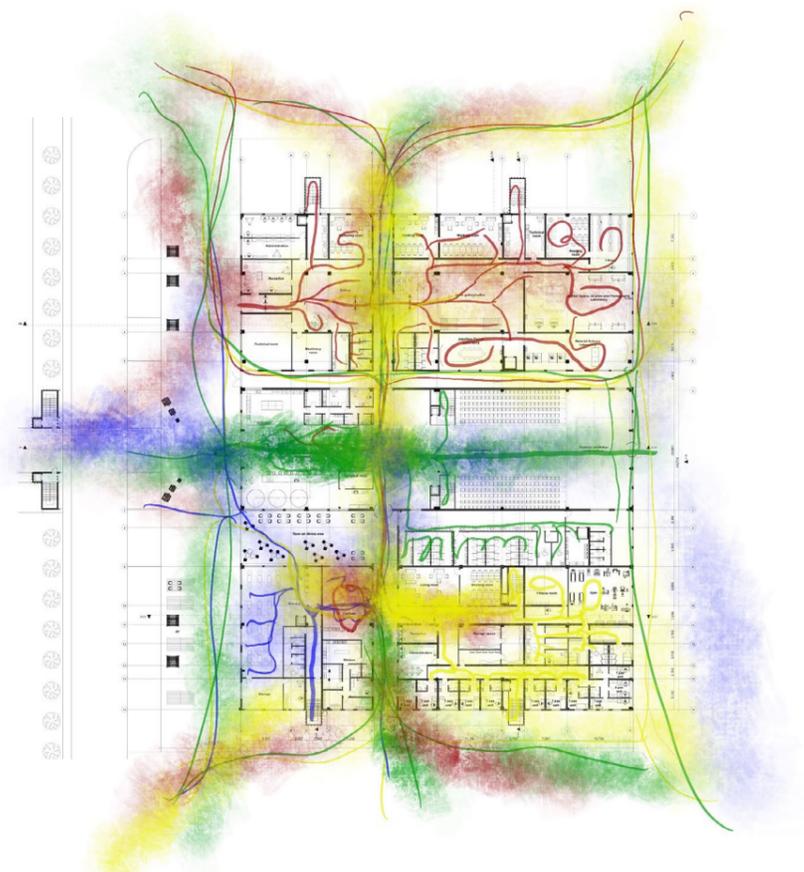


CONNECTIONS PUBLIC / STUDENT



AT THE BEGINNING HAD AN IDEA TO JUST CREATE THE CITY, BUT THEN THE PROJECT EVOLVED TO MAKE IT MORE COMPLEX WITH MORE FUNCTIONS. HOWEVER, I WANTED THE CHARACTER OF THE PLACE TO REMAIN, AND WITH THAT IT TOOK ME THE MOST TIME AND WORK TO PRESENT THIS EFFECT. FROM SMASHING THE ENTIRE FACILITY INTO A NEW, SMALLER ONE, TO TRYING TO ADD SOMETHING EXTREMELY NEW, TO THE FINAL DESIGN THAT BRINGS OUT WHAT PRAGOVKA OFFERS THE BEST - BRUTALITY, BUT AT THE SAME TIME GRACE, MONUMENTALISM AND HIT CHARACTER.

PROGRAM SIZES & PLACEMENT

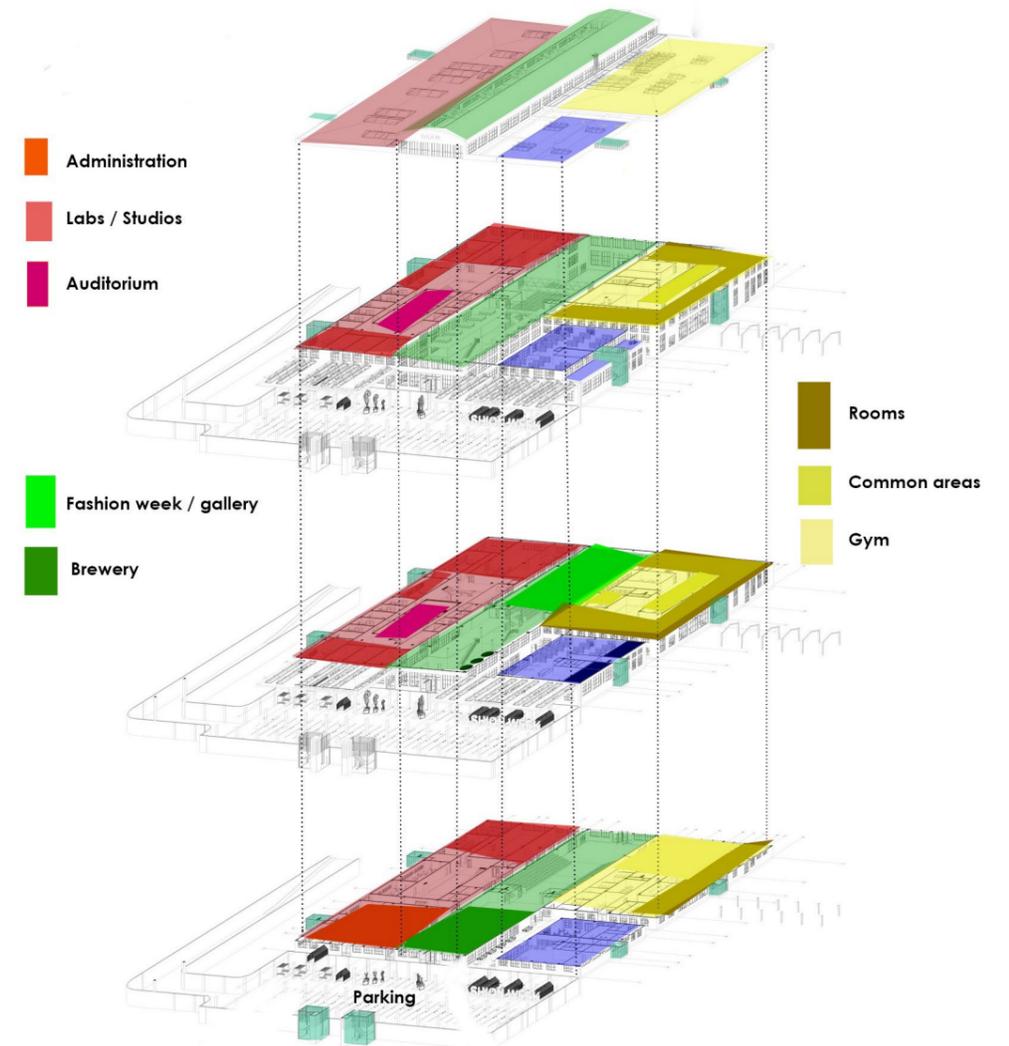




5. SITE PLAN 1:1000, PLUS ROOF




6. FLOOR PLANS - GROUND FLOOR 1:500

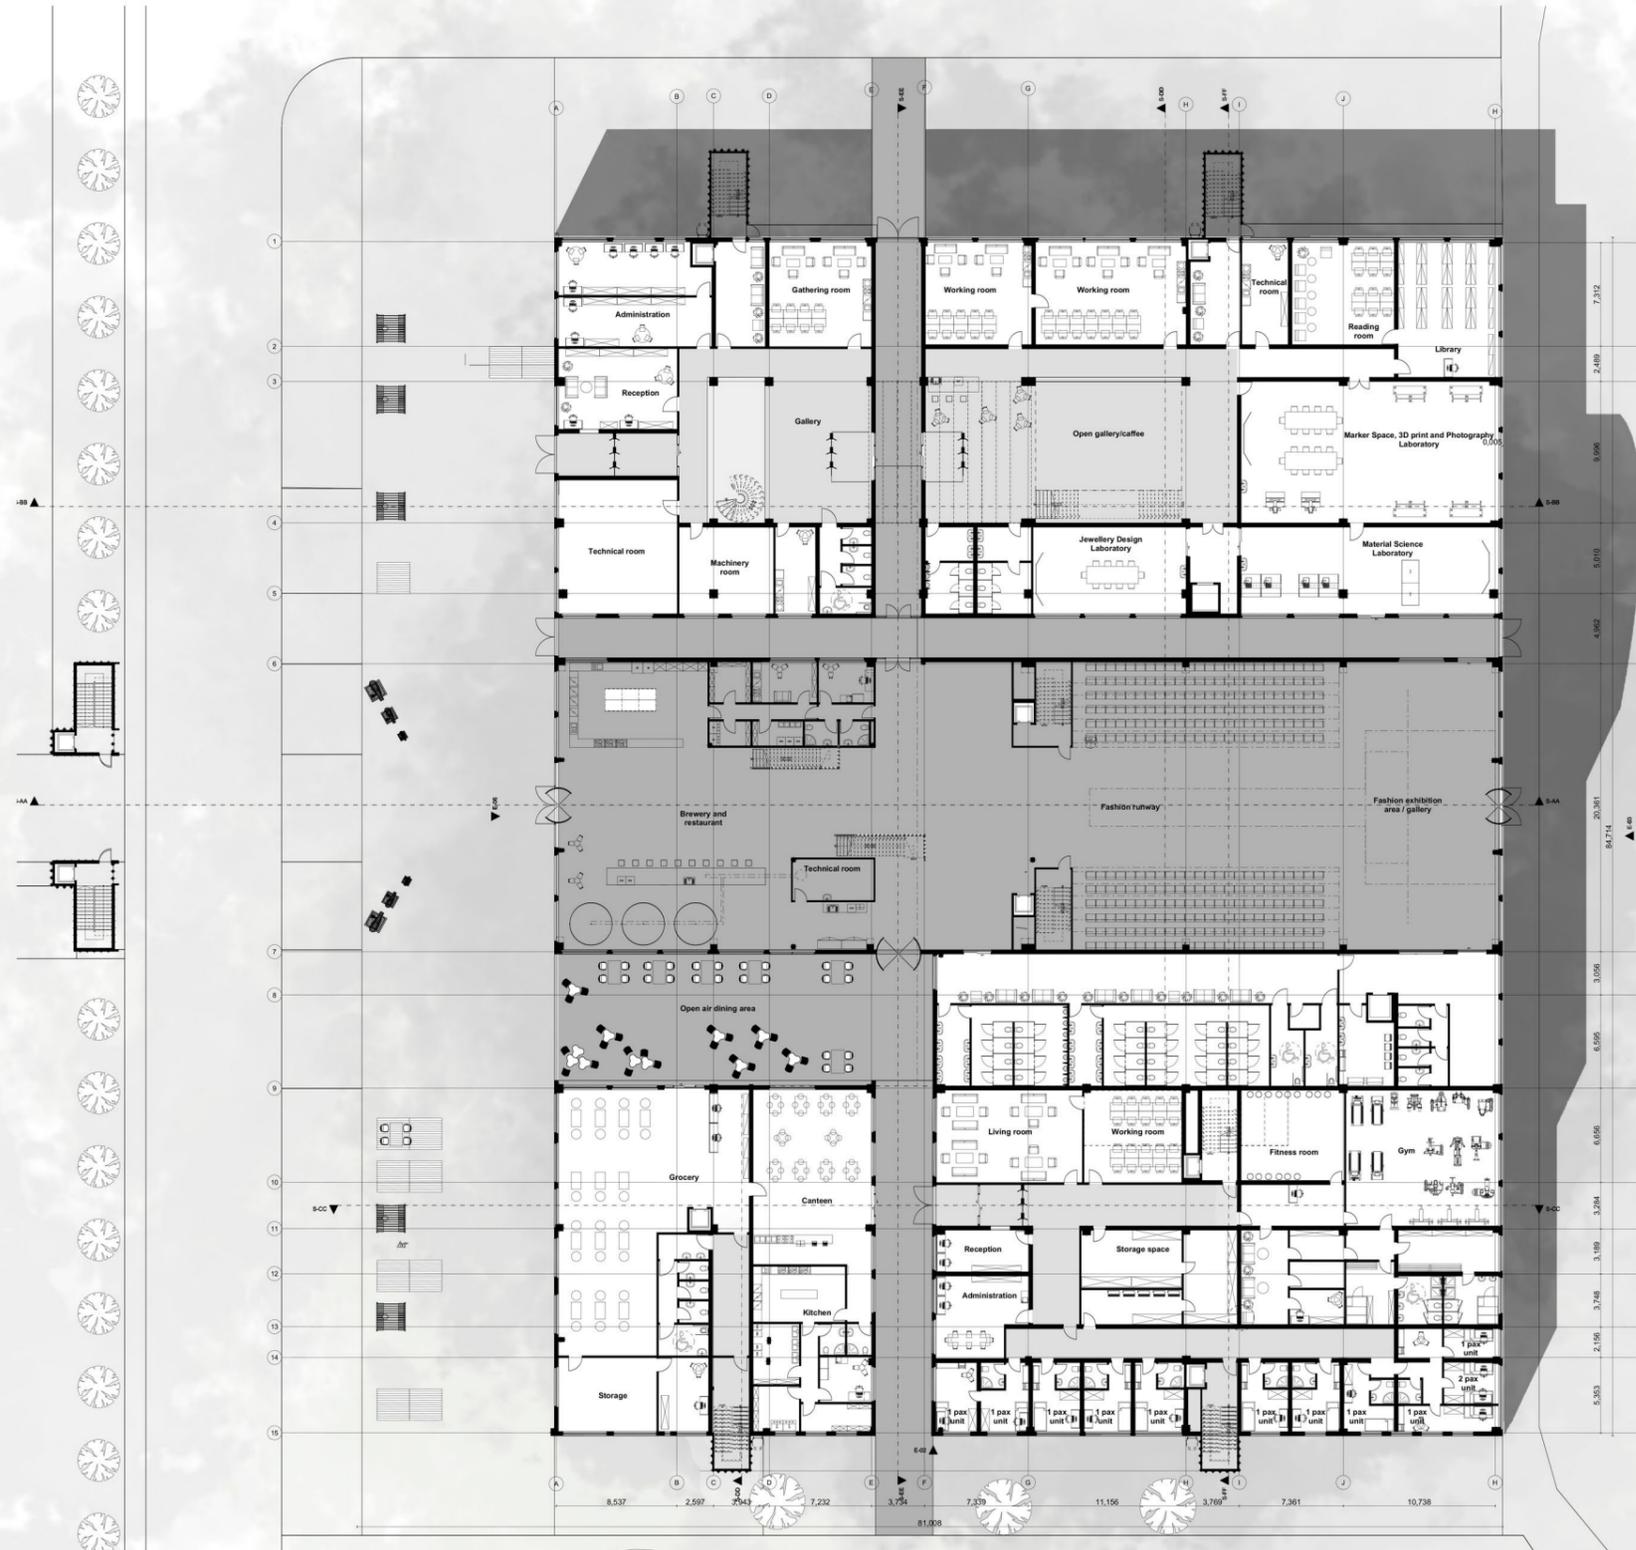


6. FLOOR PLANS - FIRST FLOOR 1:500






6. FLOOR PLANS - THIRD FLOOR 1:500

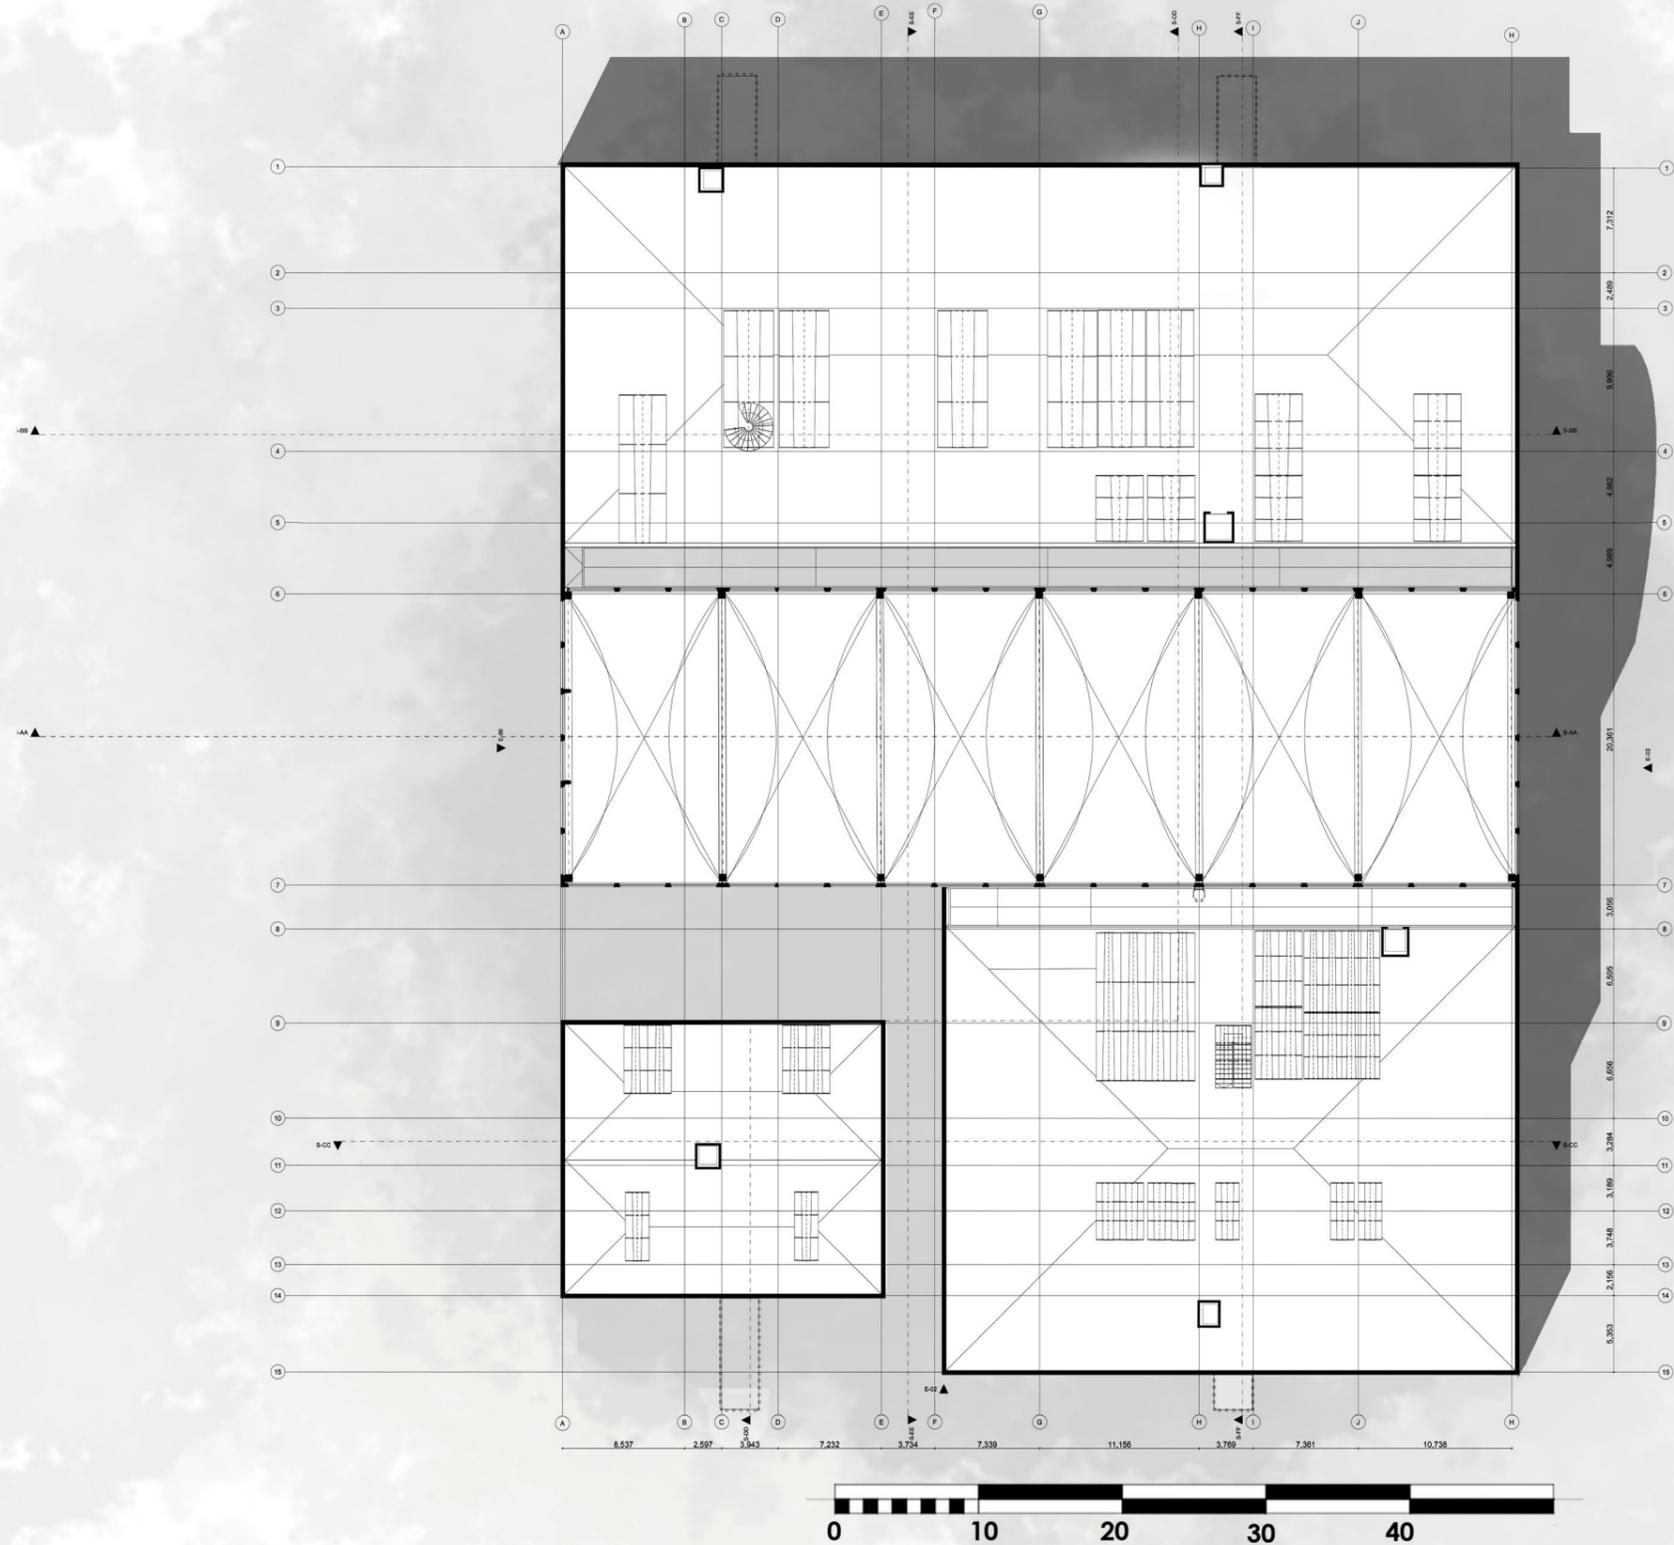



7. ELEVATIONS

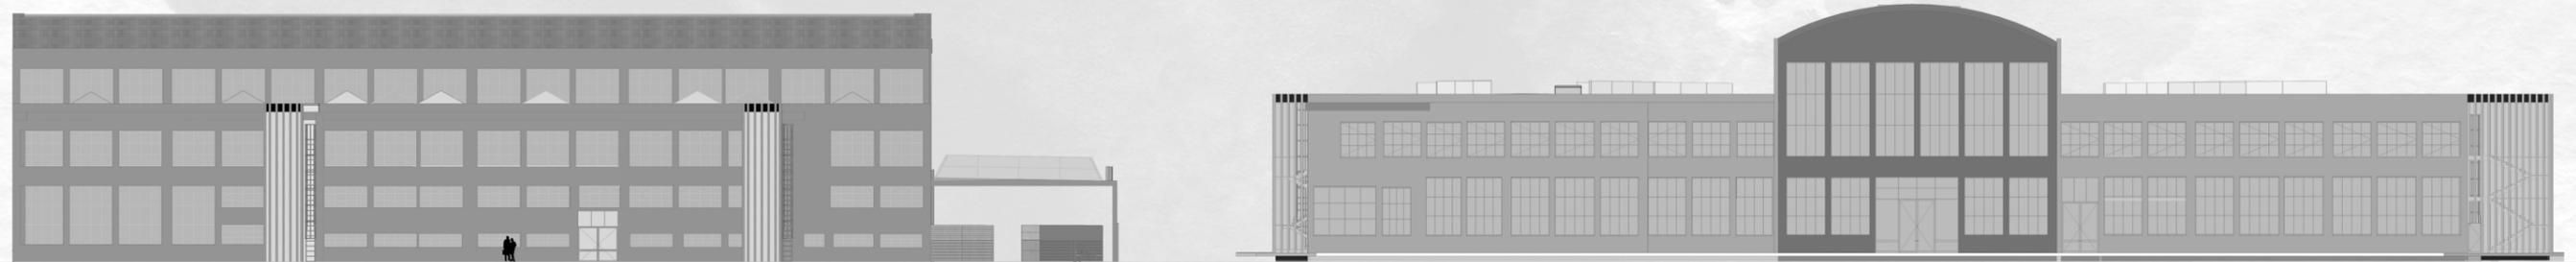


8. SECTIONS

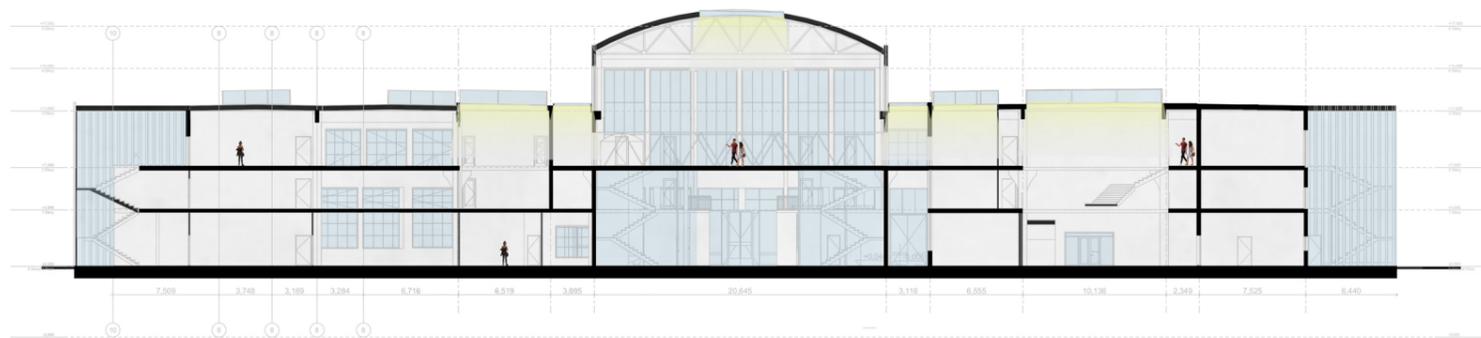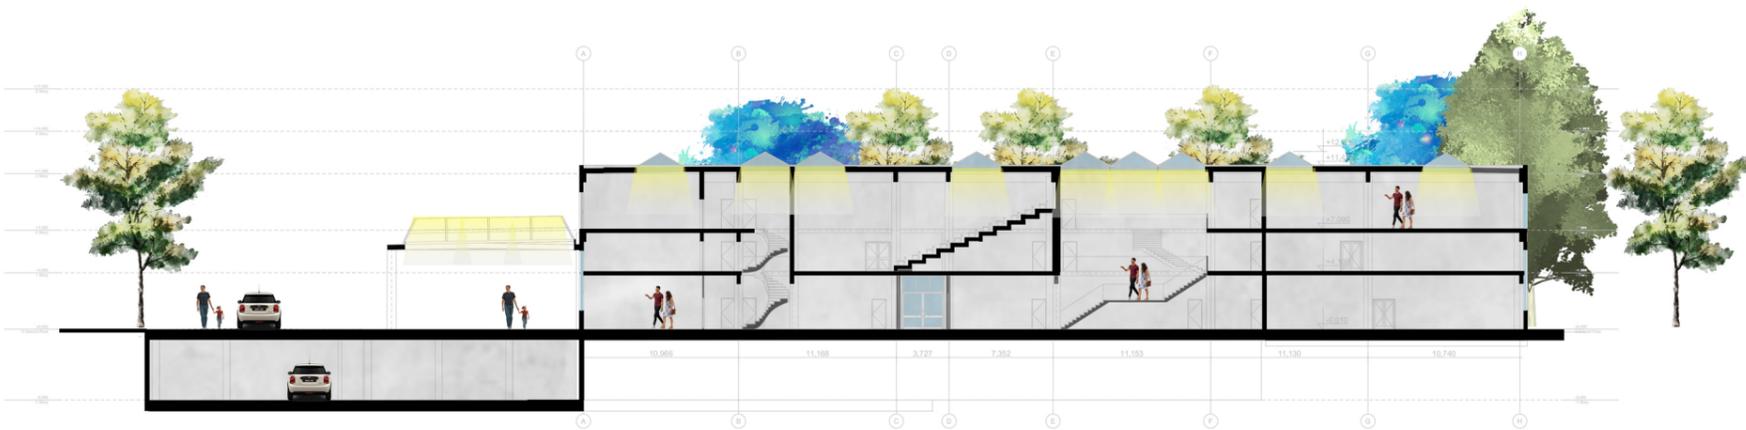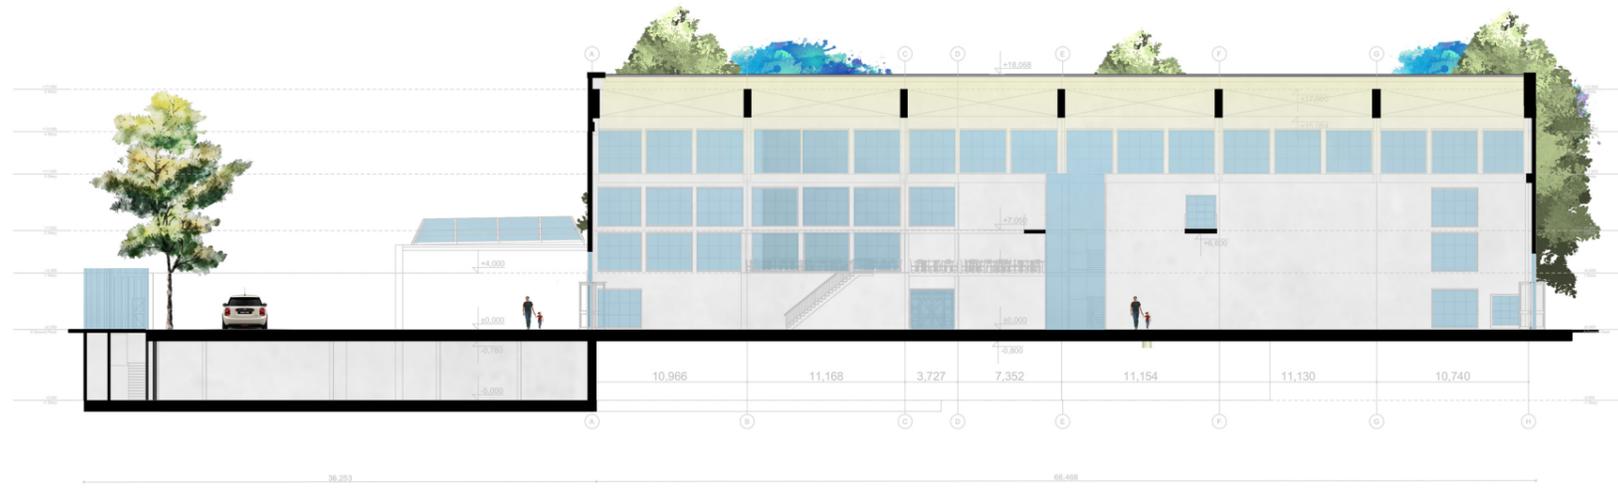

8. SECTIONS


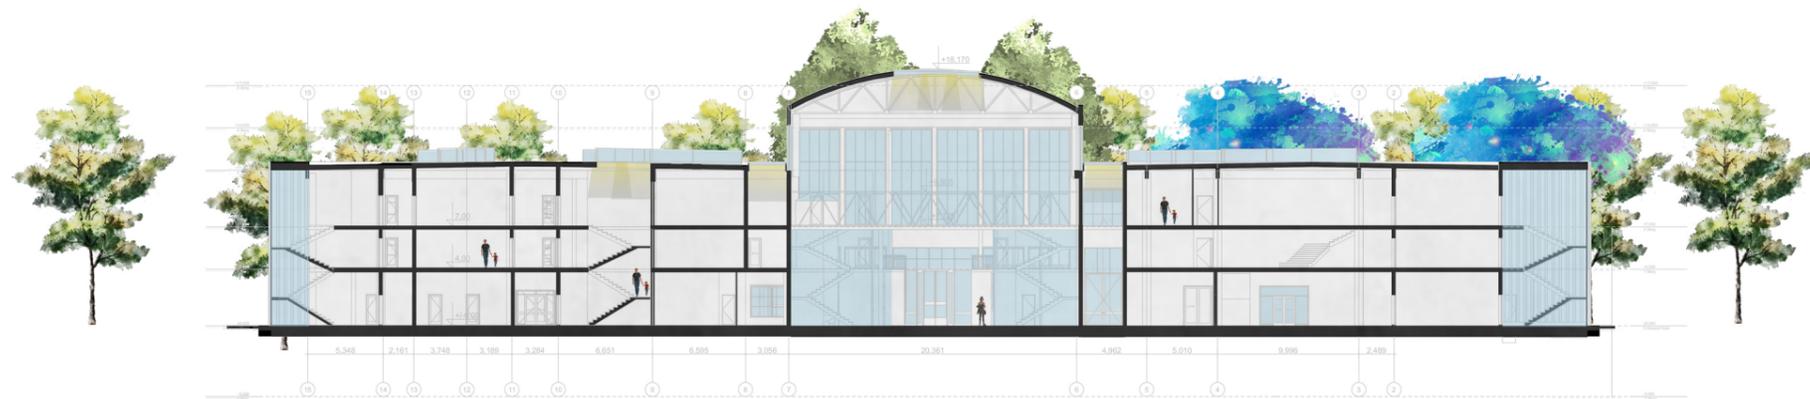
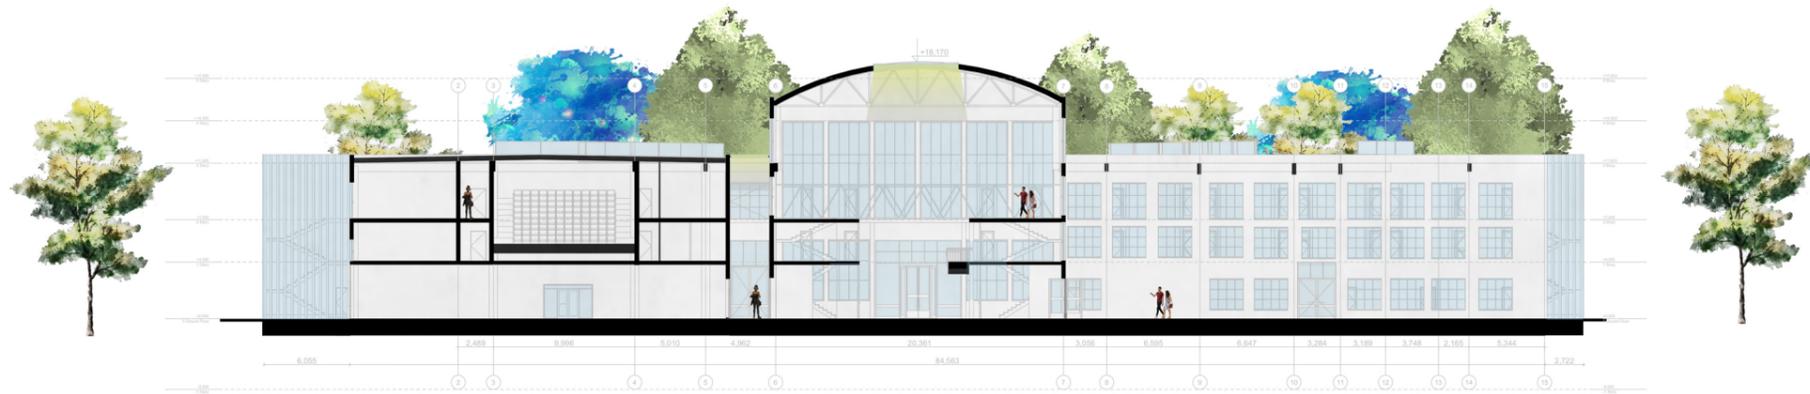


9. CIRCULATION




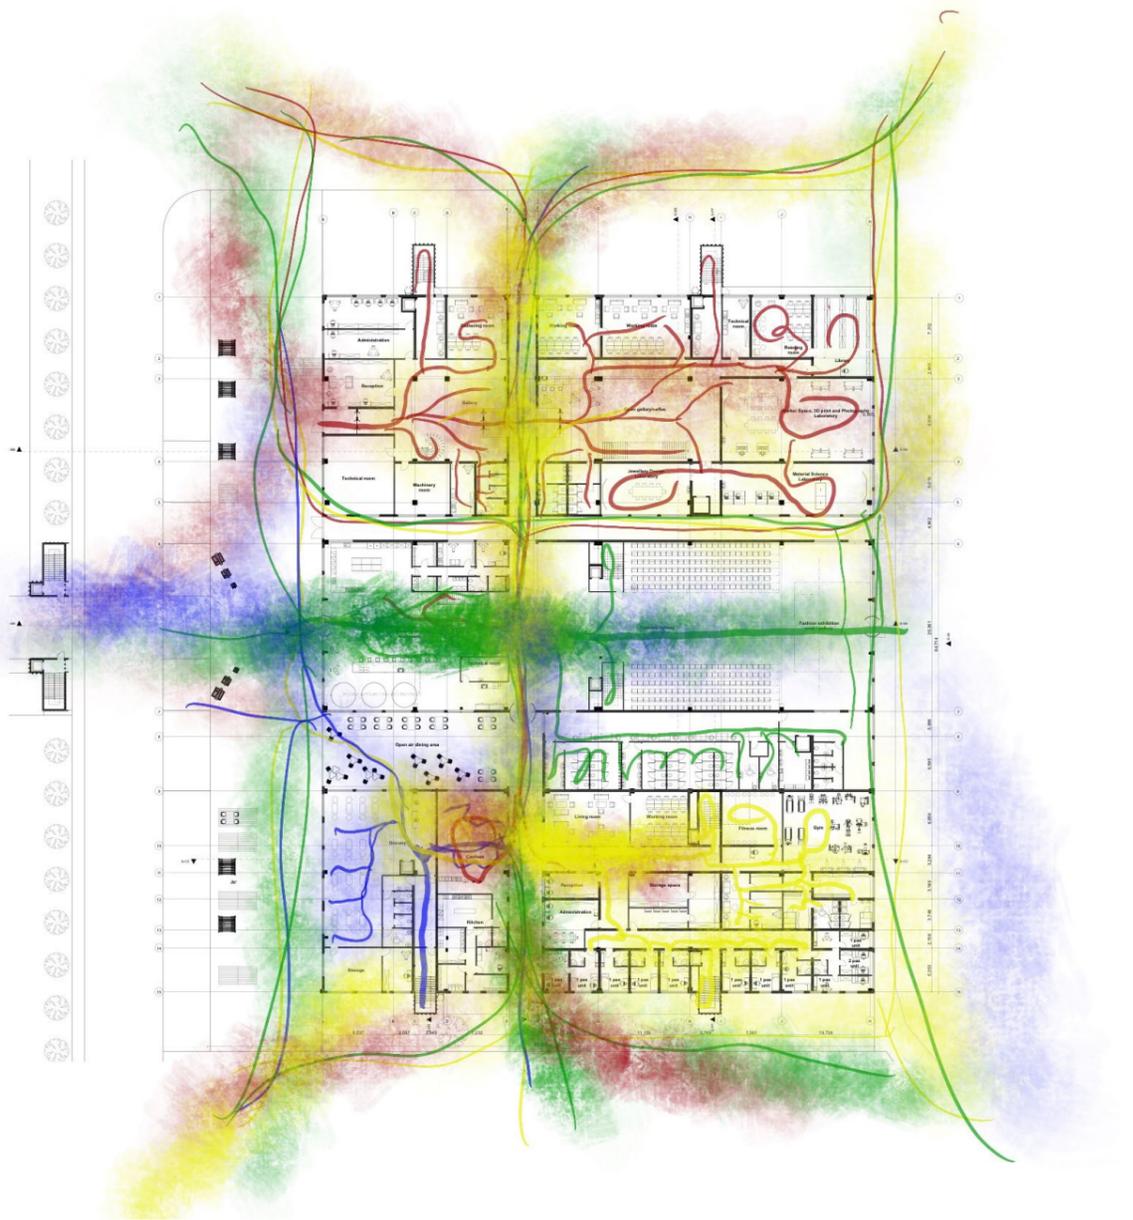


Public
Students,
employees


10. AXONOMETRY + CONSTRUCTION

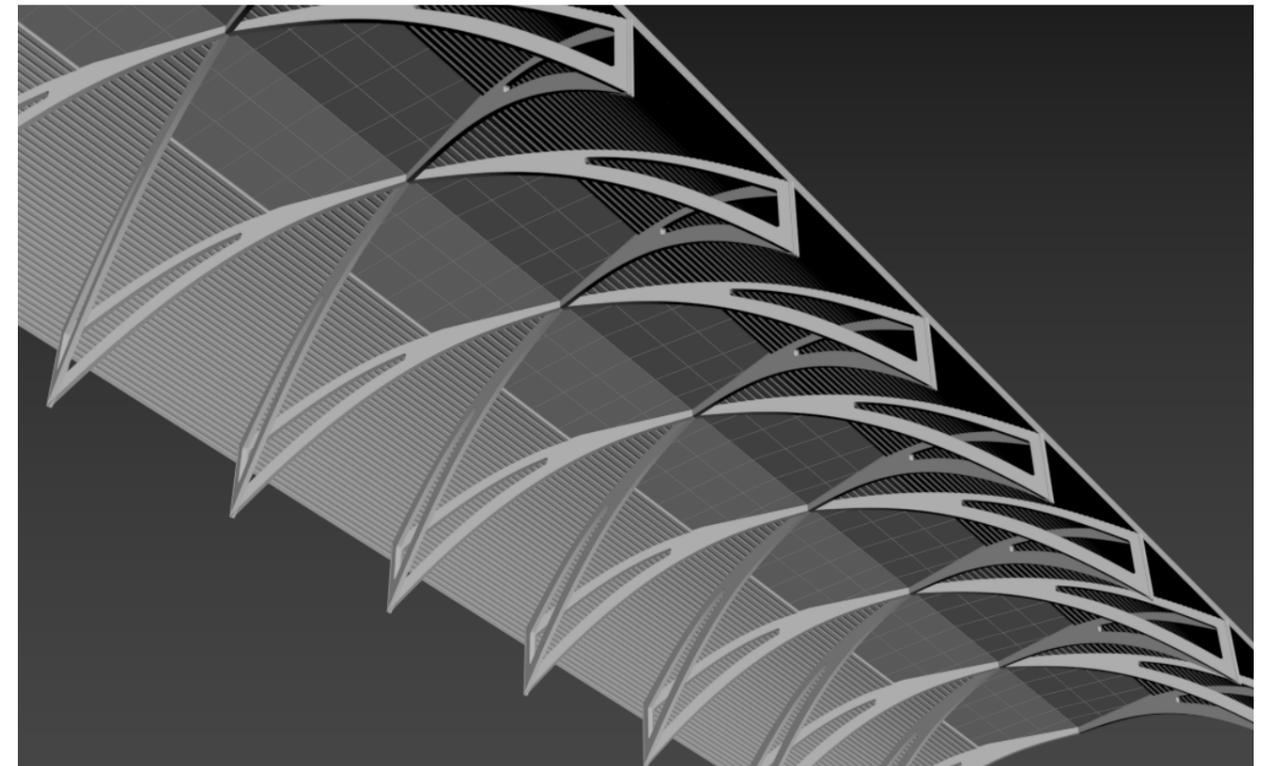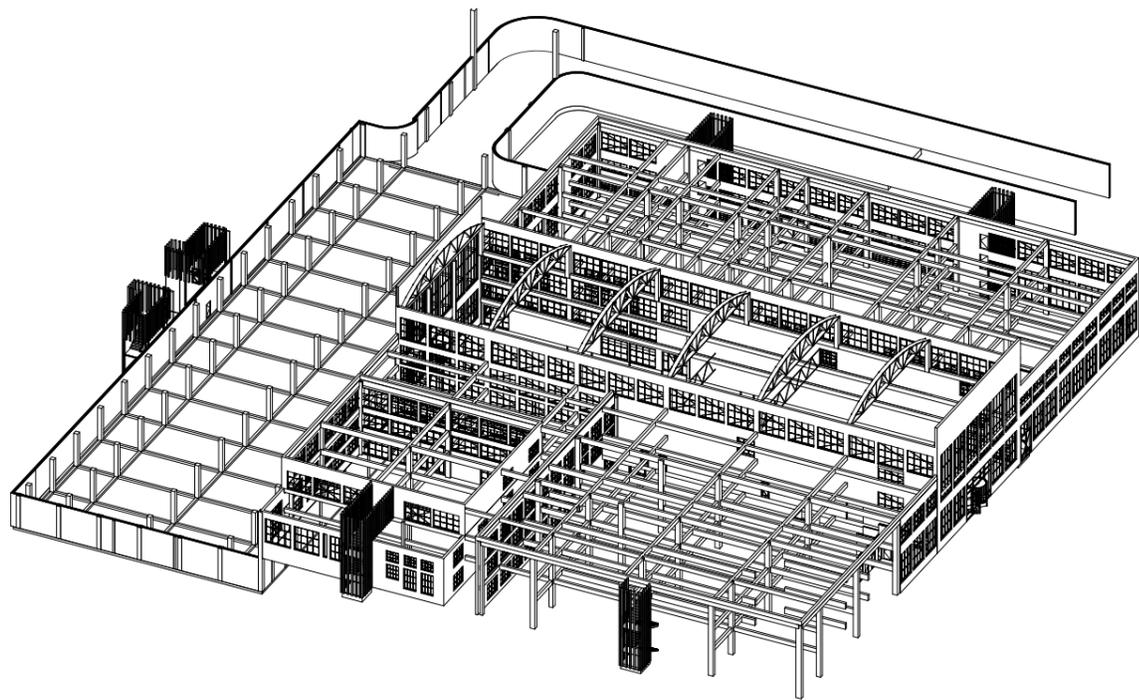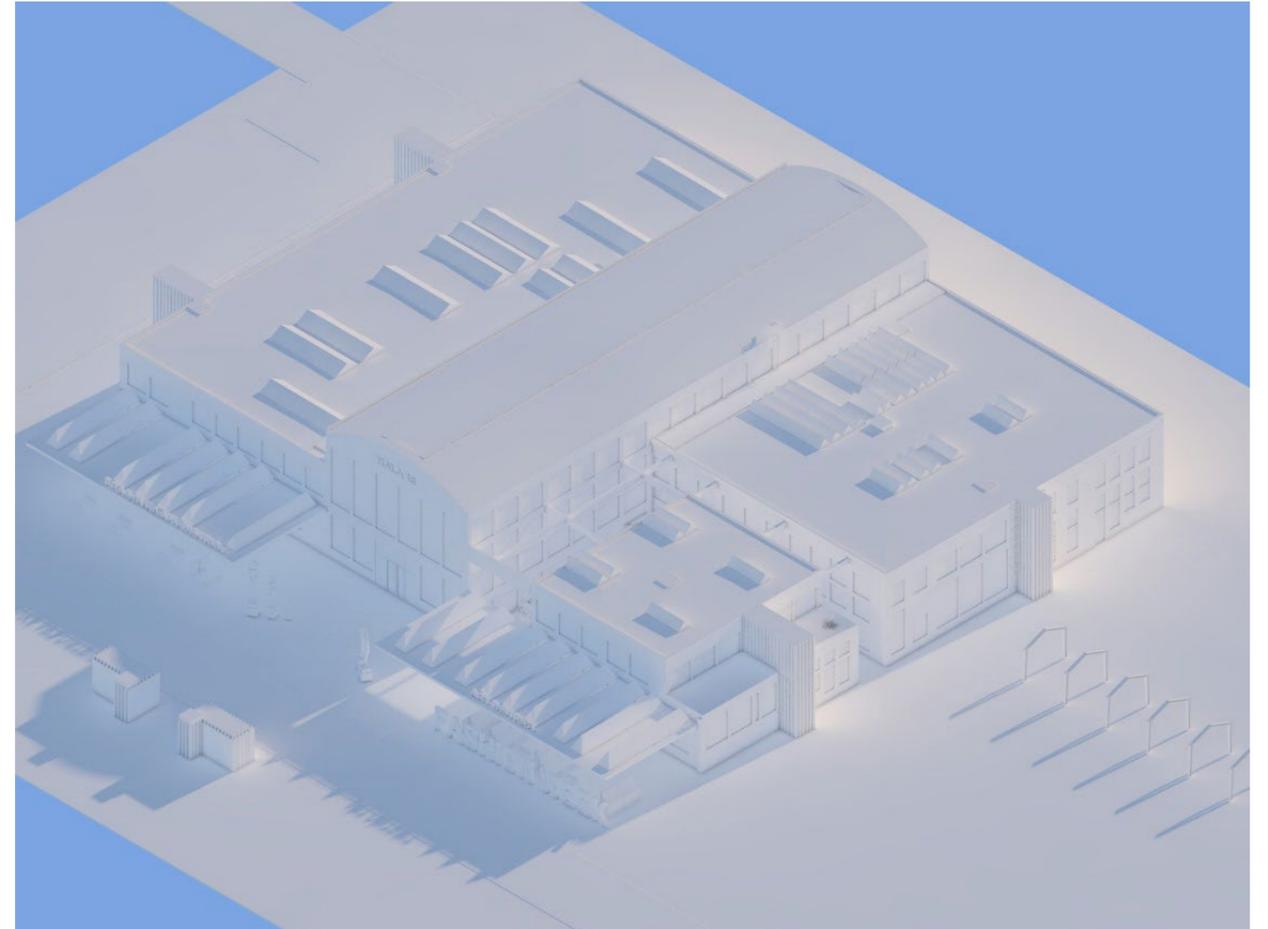


11. DETAIL - CRANE 1:25

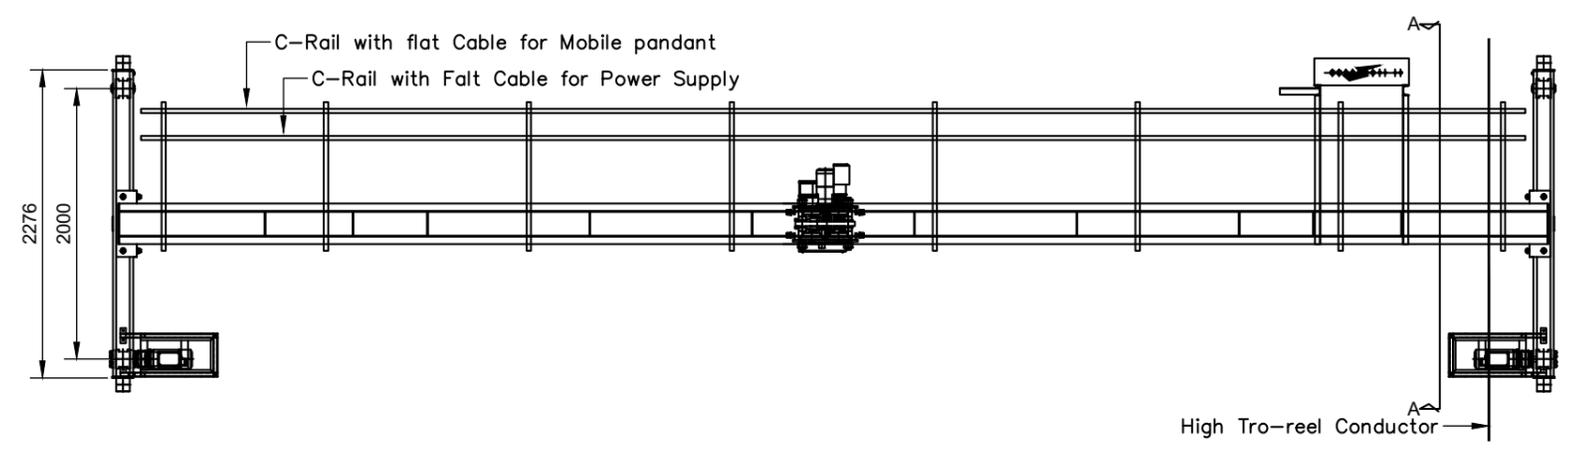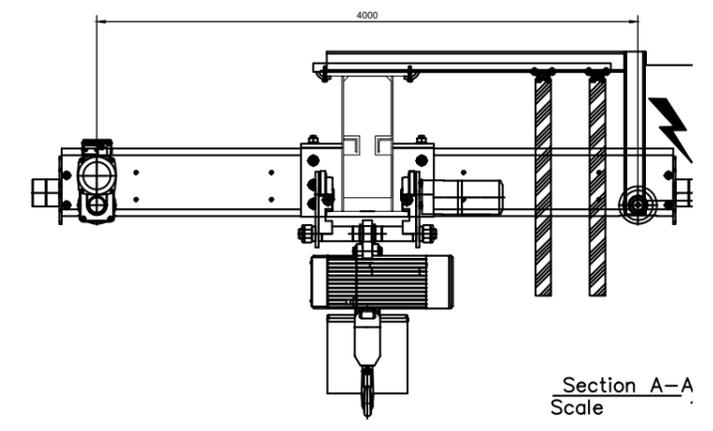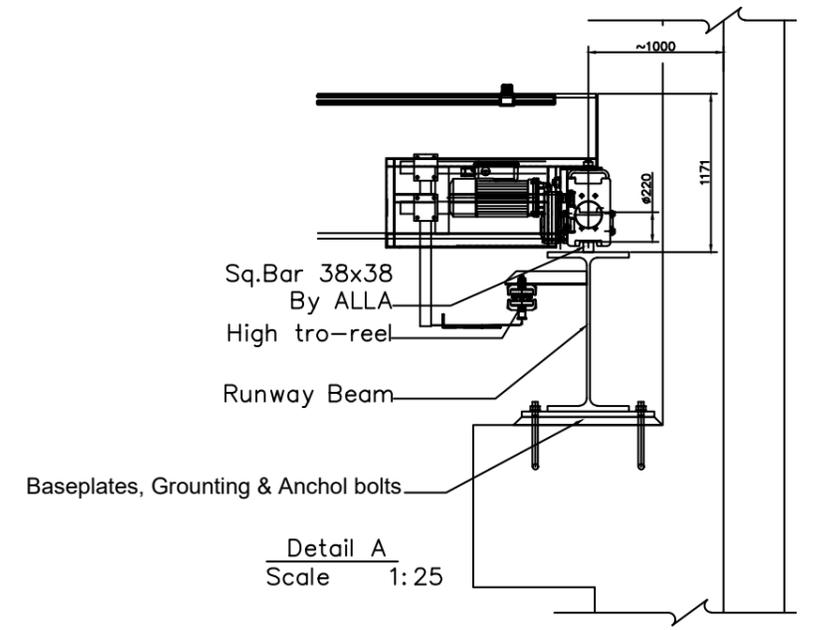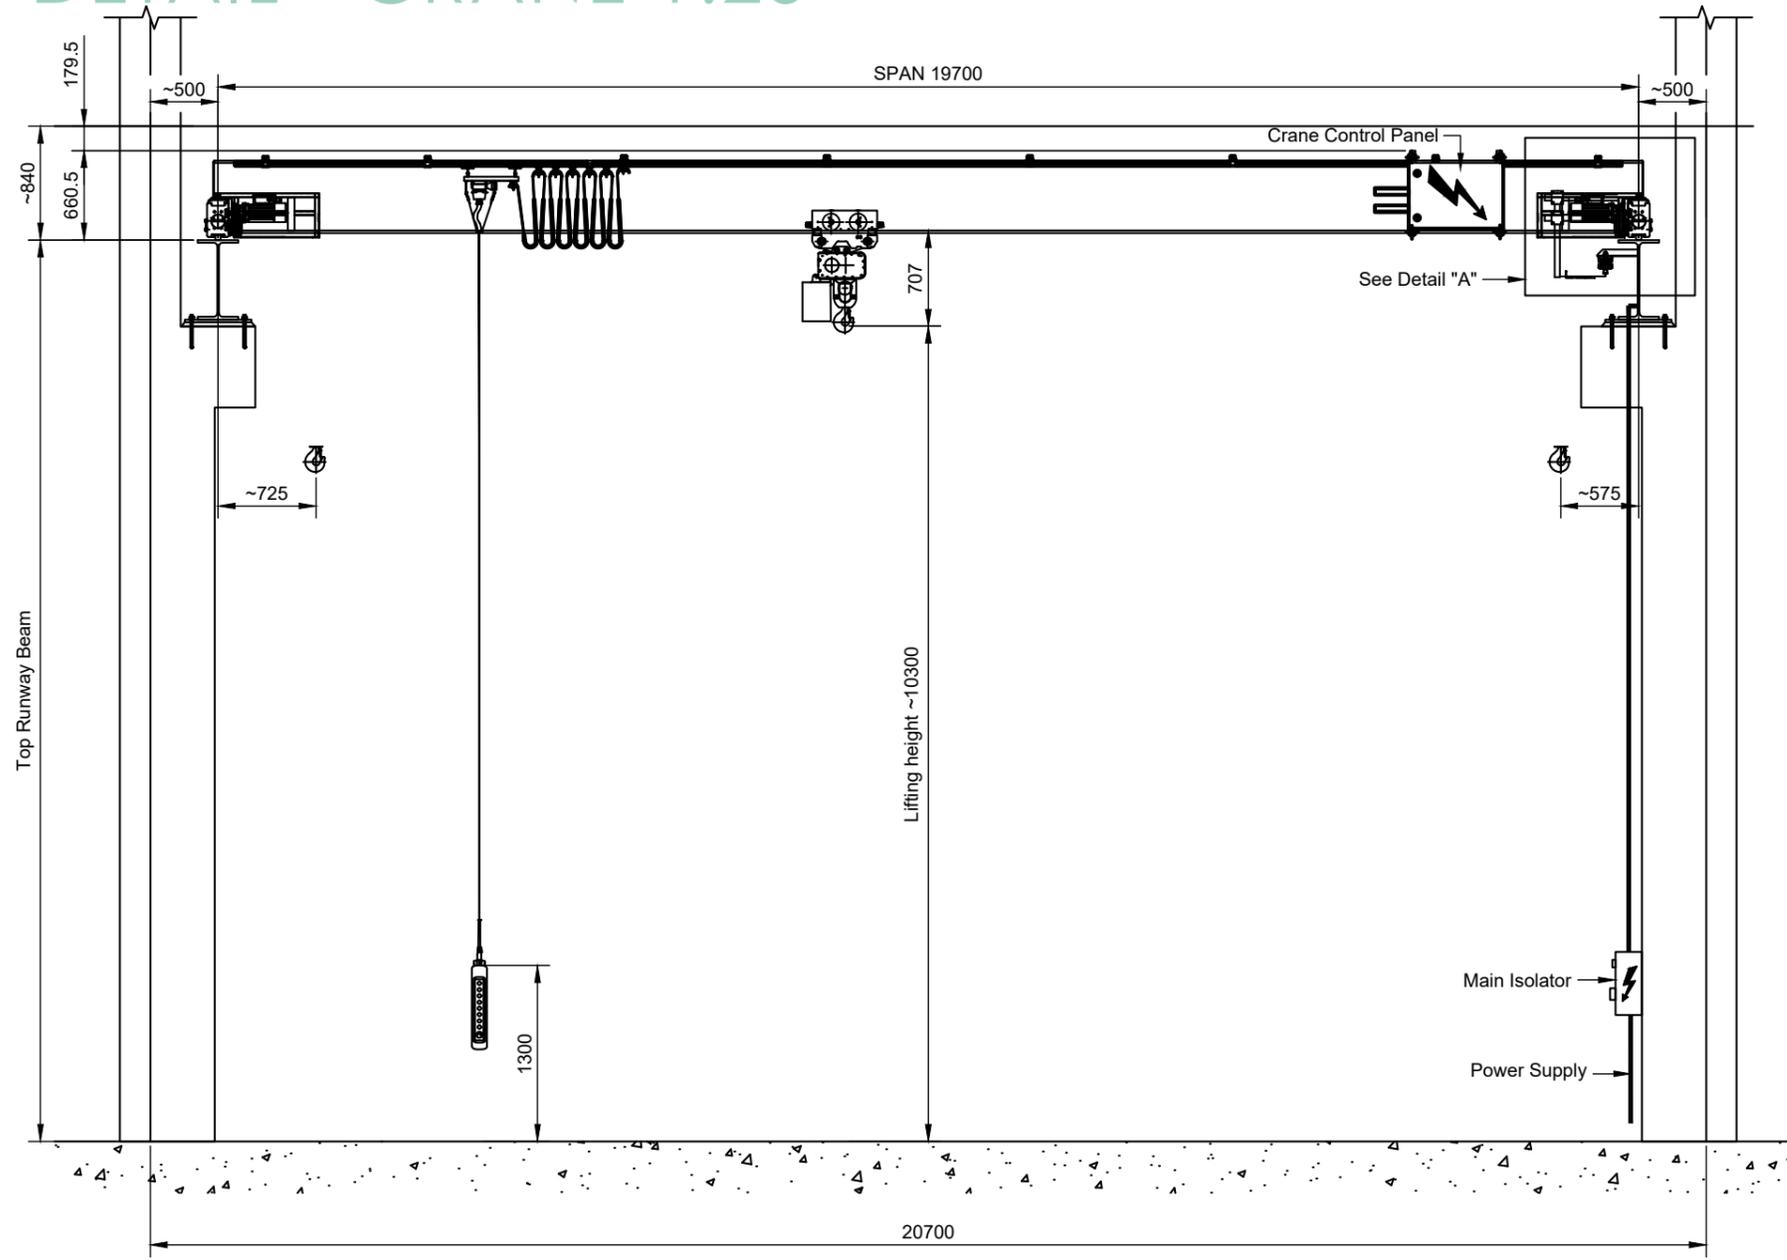


11. DETAIL - SKYLIGHT 1:25

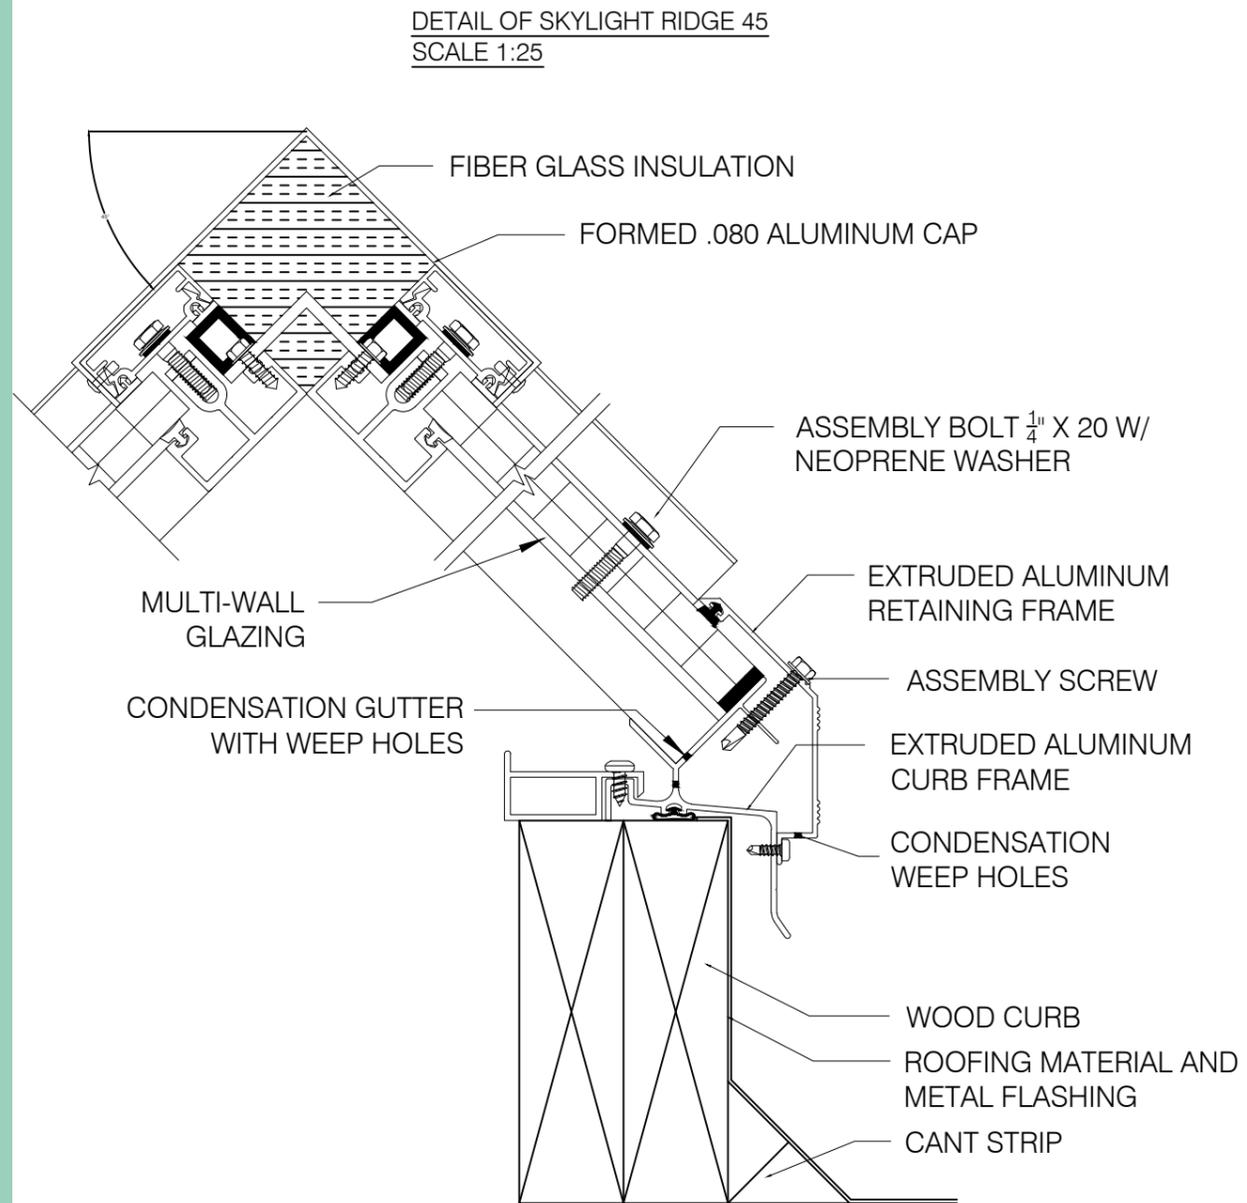

11. DETAIL - ELEVATION 1:25

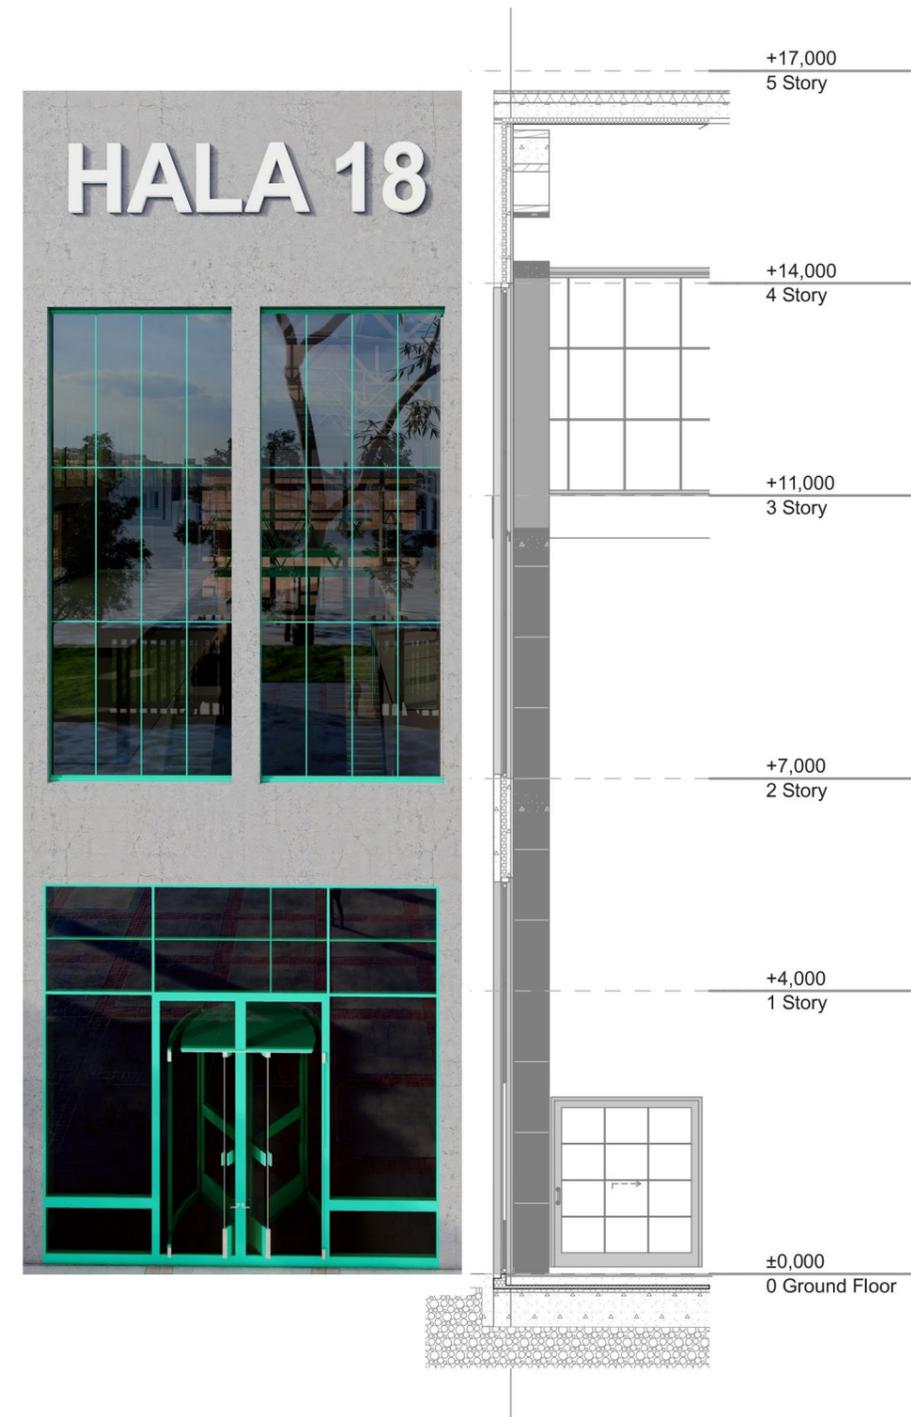

12. MOBILE PAVILION

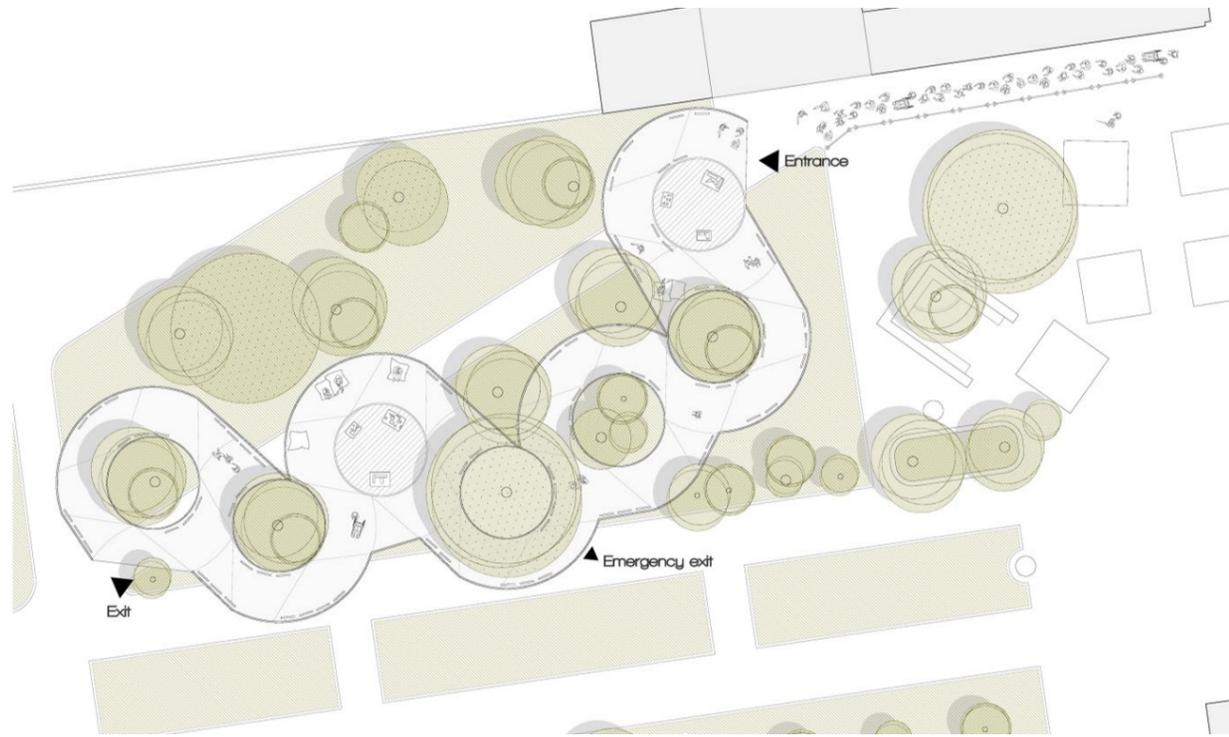


Larch wood


Polycarbonate

Aluminum


Wood stripes

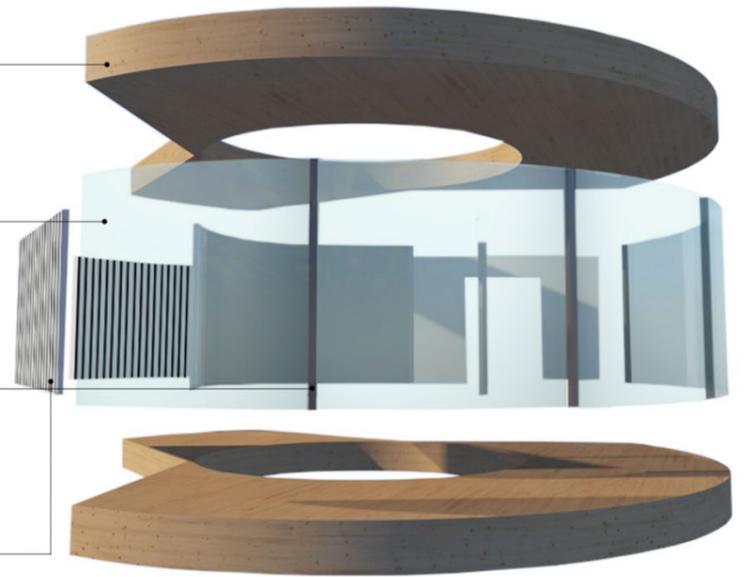


1

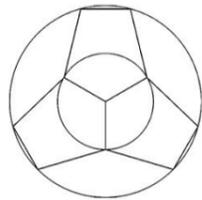


2

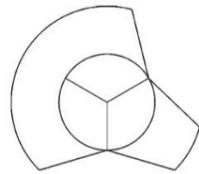


3

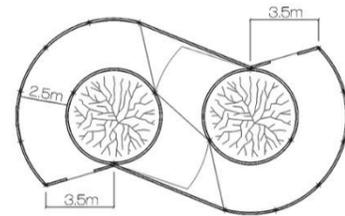



4

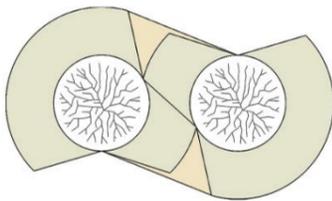

5

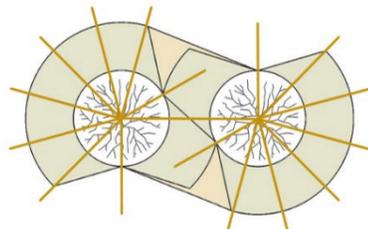

6

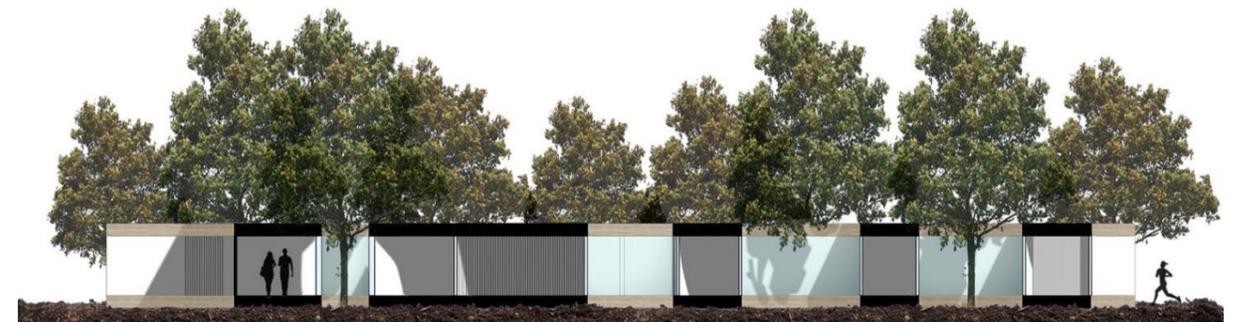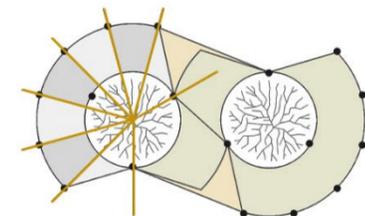

13. INTERIOR VISUALISATIONS













13. EXTERIOR VISUALISATIONS







