



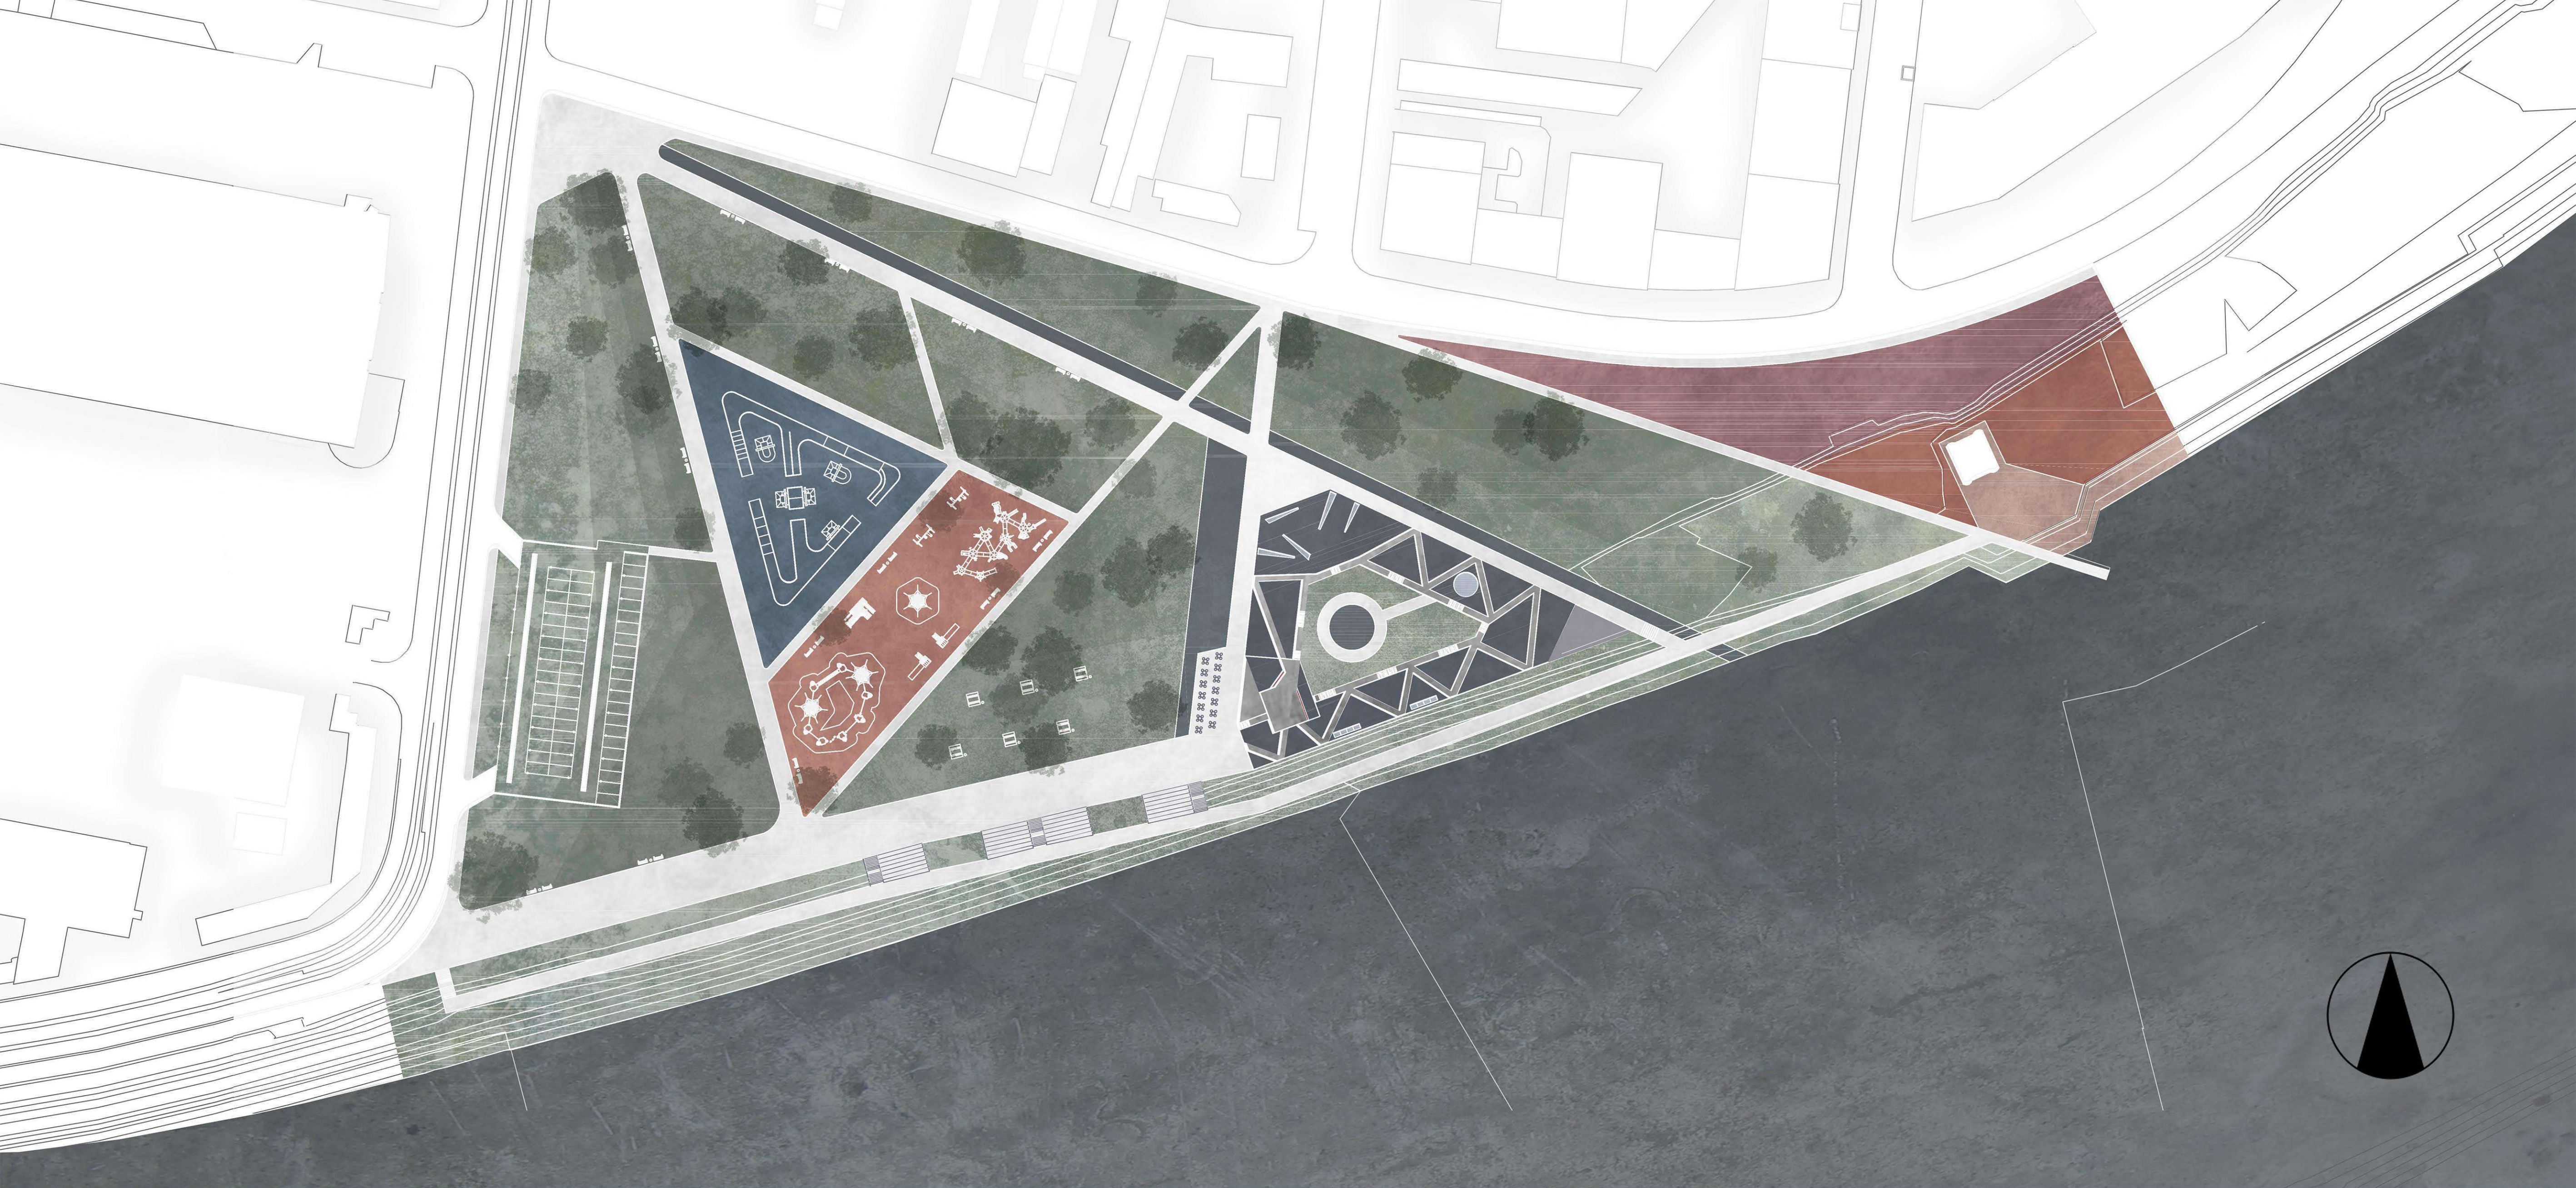


UNDERGROUND FLOOR 1:300

LEGEND		
Nr.	NAME	m²
0-01	Hallway of purification	29,22
0-02	Circular pool of purification	273,46
0-03	Pool and lounge area	249,13
0-04	Hallway	62,76
0-05	Hallway	56,68
0-06	Sauna room	24,24
0-07	Sauna room	27,47
0-08	Sauna room	27,58
0-09	Sauna room	26,41
0-10	Sauna room	25,36
0-11	Sauna room	24,45
0-12	Sauna room	24,45
0-13	Sauna room	24,45
0-14	Loading area	56,16
0-15	Technical area and storage	1384,73
0-16	Hallway	25,53
0-17	Additional staircase - fire escape	11,63
0-18	Primary staircase	21,59
TOTAL		2489,75

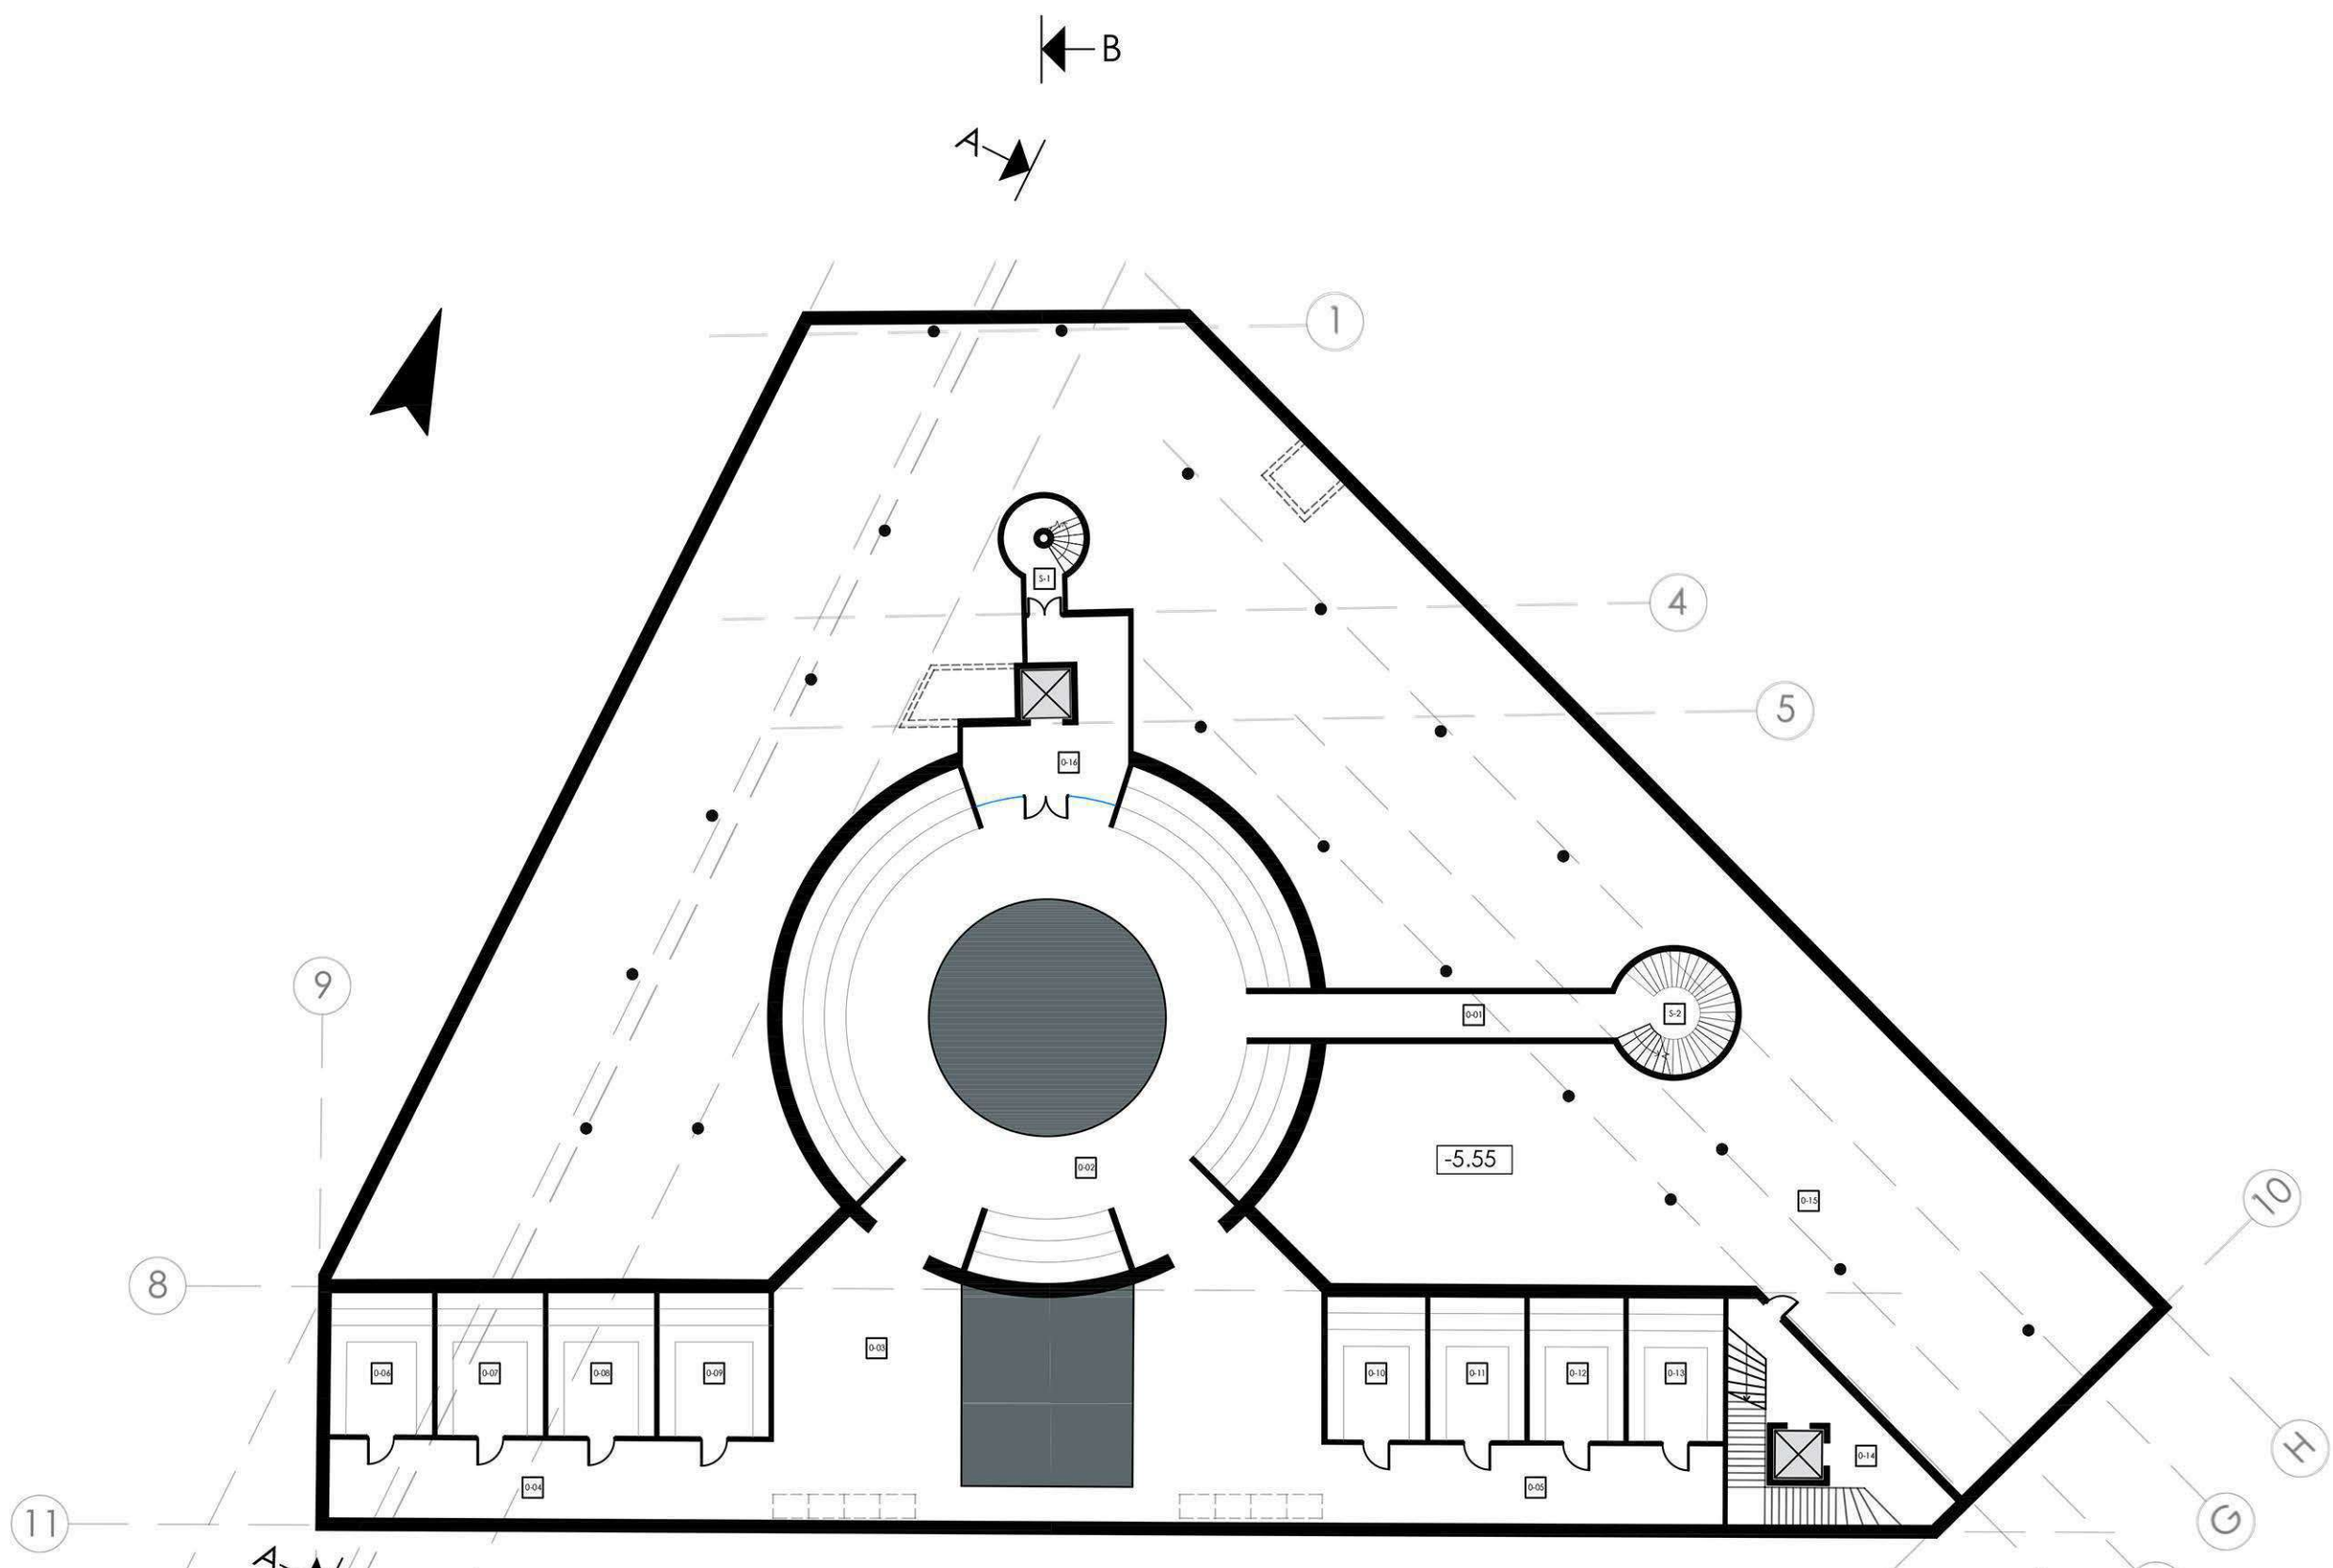


GROUND FLOOR 1:300

LEGEND		
Nr.	NAME	m²
1-01	Atrium	203,80
1-02	Hallway	13,16
1-03	Men's Changing Room	26,10
1-04	Women's Changing Room	26,14
1-05	Hallway	13,97
1-06	WC	3,85
1-07	WC	20,36
1-08	Shower room	13,49
1-09	WC	24,74
1-10	Shower room	13,41
1-11	Hallway	88,52
1-12	Hall and waiting area	256,90
1-13	Procedure room	8,83
1-14	Procedure room	7,19
1-15	Procedure room	7,19
1-16	Procedure room	7,17
1-17	Procedure room	8,82
1-18	Procedure room	8,82
1-19	Procedure room	8,88
1-20	Procedure room	8,88
1-21	Loading area	14,40
1-22	GYM	217,00
1-23	Storage	69,77
1-24	Hallway	11,51
1-25	Office	14,90
1-26	Office	22,80
1-27	Staff kitchen	25,29
1-28	Staff locker room, WC, shower room	15,70
1-29	Hallway and storage	9,24
1-30	Hallway	17,28
1-31	Restaurant staff room	15,79
1-32	Restaurant kitchen	21,44
1-33	Serving area	3,95
1-34	Staff WC	2,26
1-35	Dishwashing area	8,77
1-36	Storage and freezer area	9,21
1-37	WC	4,33
1-38	Restaurant	182,89
1-39	Additional staircase - fire escape	11,97
1-40	Primary staircase	21,73
TOTAL		1509,70

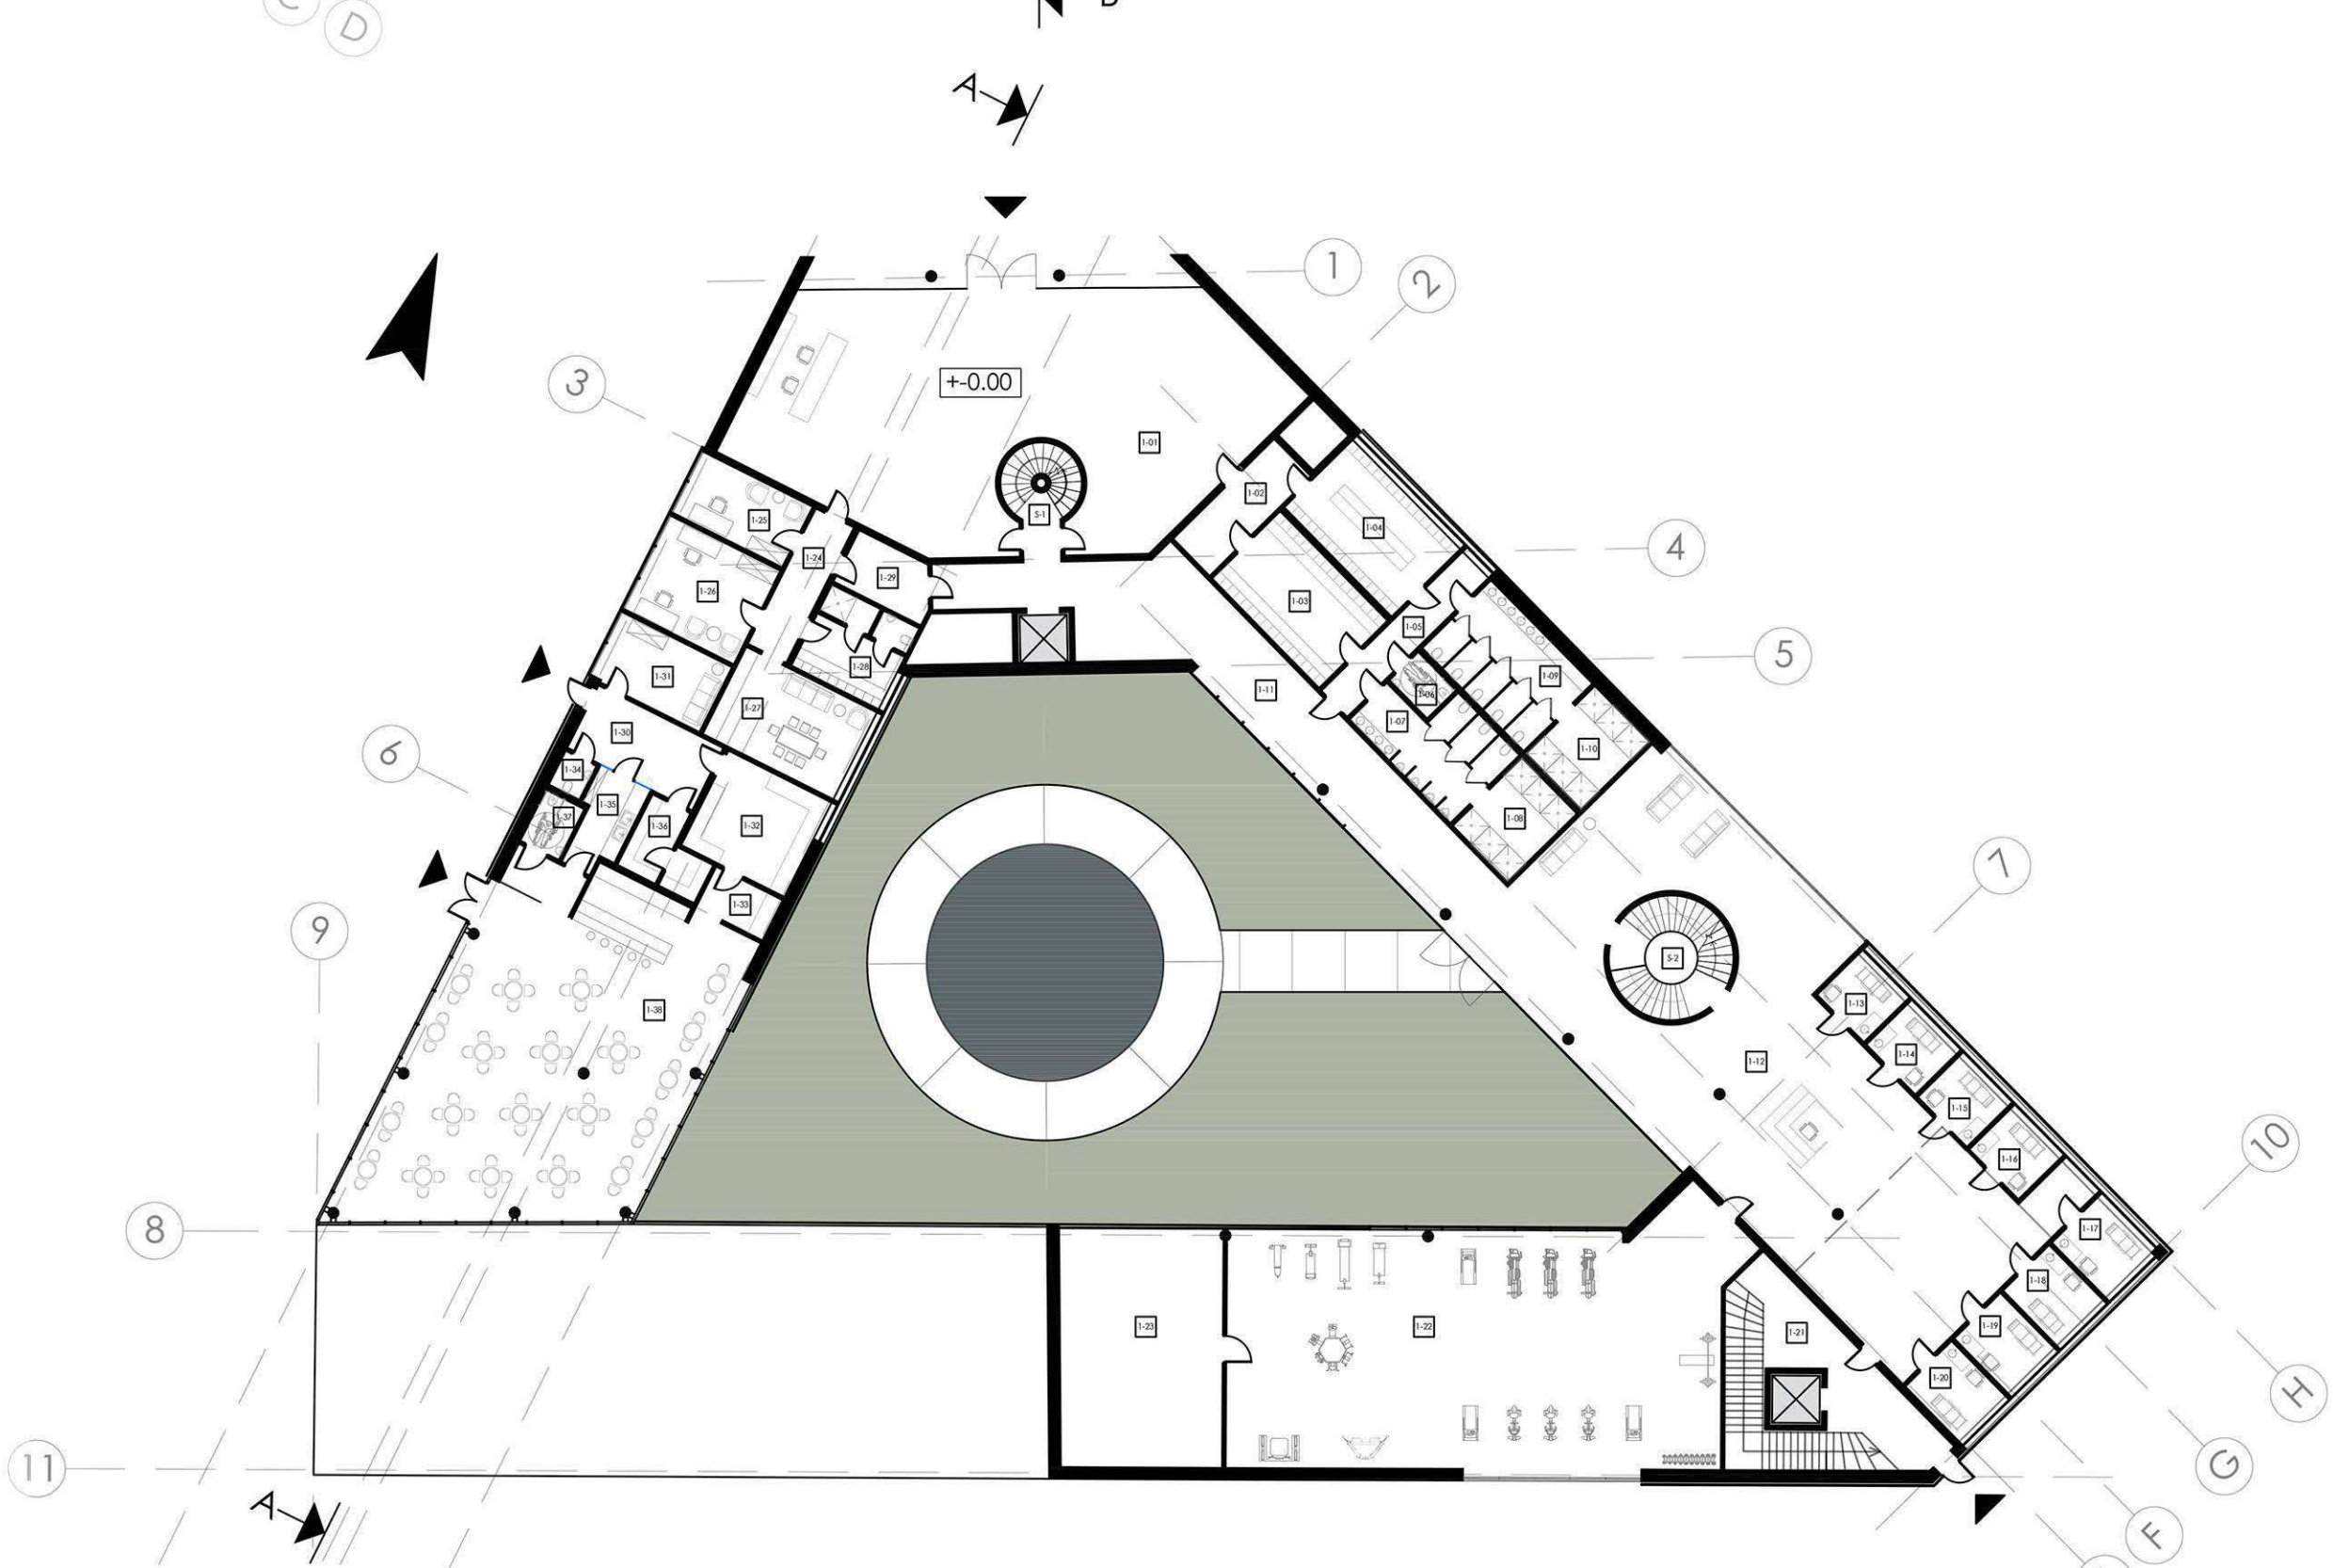


1ST FLOOR 1:300

LEGEND		
Nr.	NAME	m²
2-01	Hall	181,75
2-02	Bar area	141,85
2-03	Bar storage	28,90
2-04	Storage	23,28
2-05	WC	6,01
2-06	WC	5,05
2-07	Garden of inner peace	84,18
2-08	Storage	13,16
2-09	Hallway	74,48
2-10	Grand pool room	239,19
2-11	Outdoor pool area	190,25
2-12	Additional staircase - fire escape	11,61
2-13	Primary staircase	21,59
TOTAL		951,44

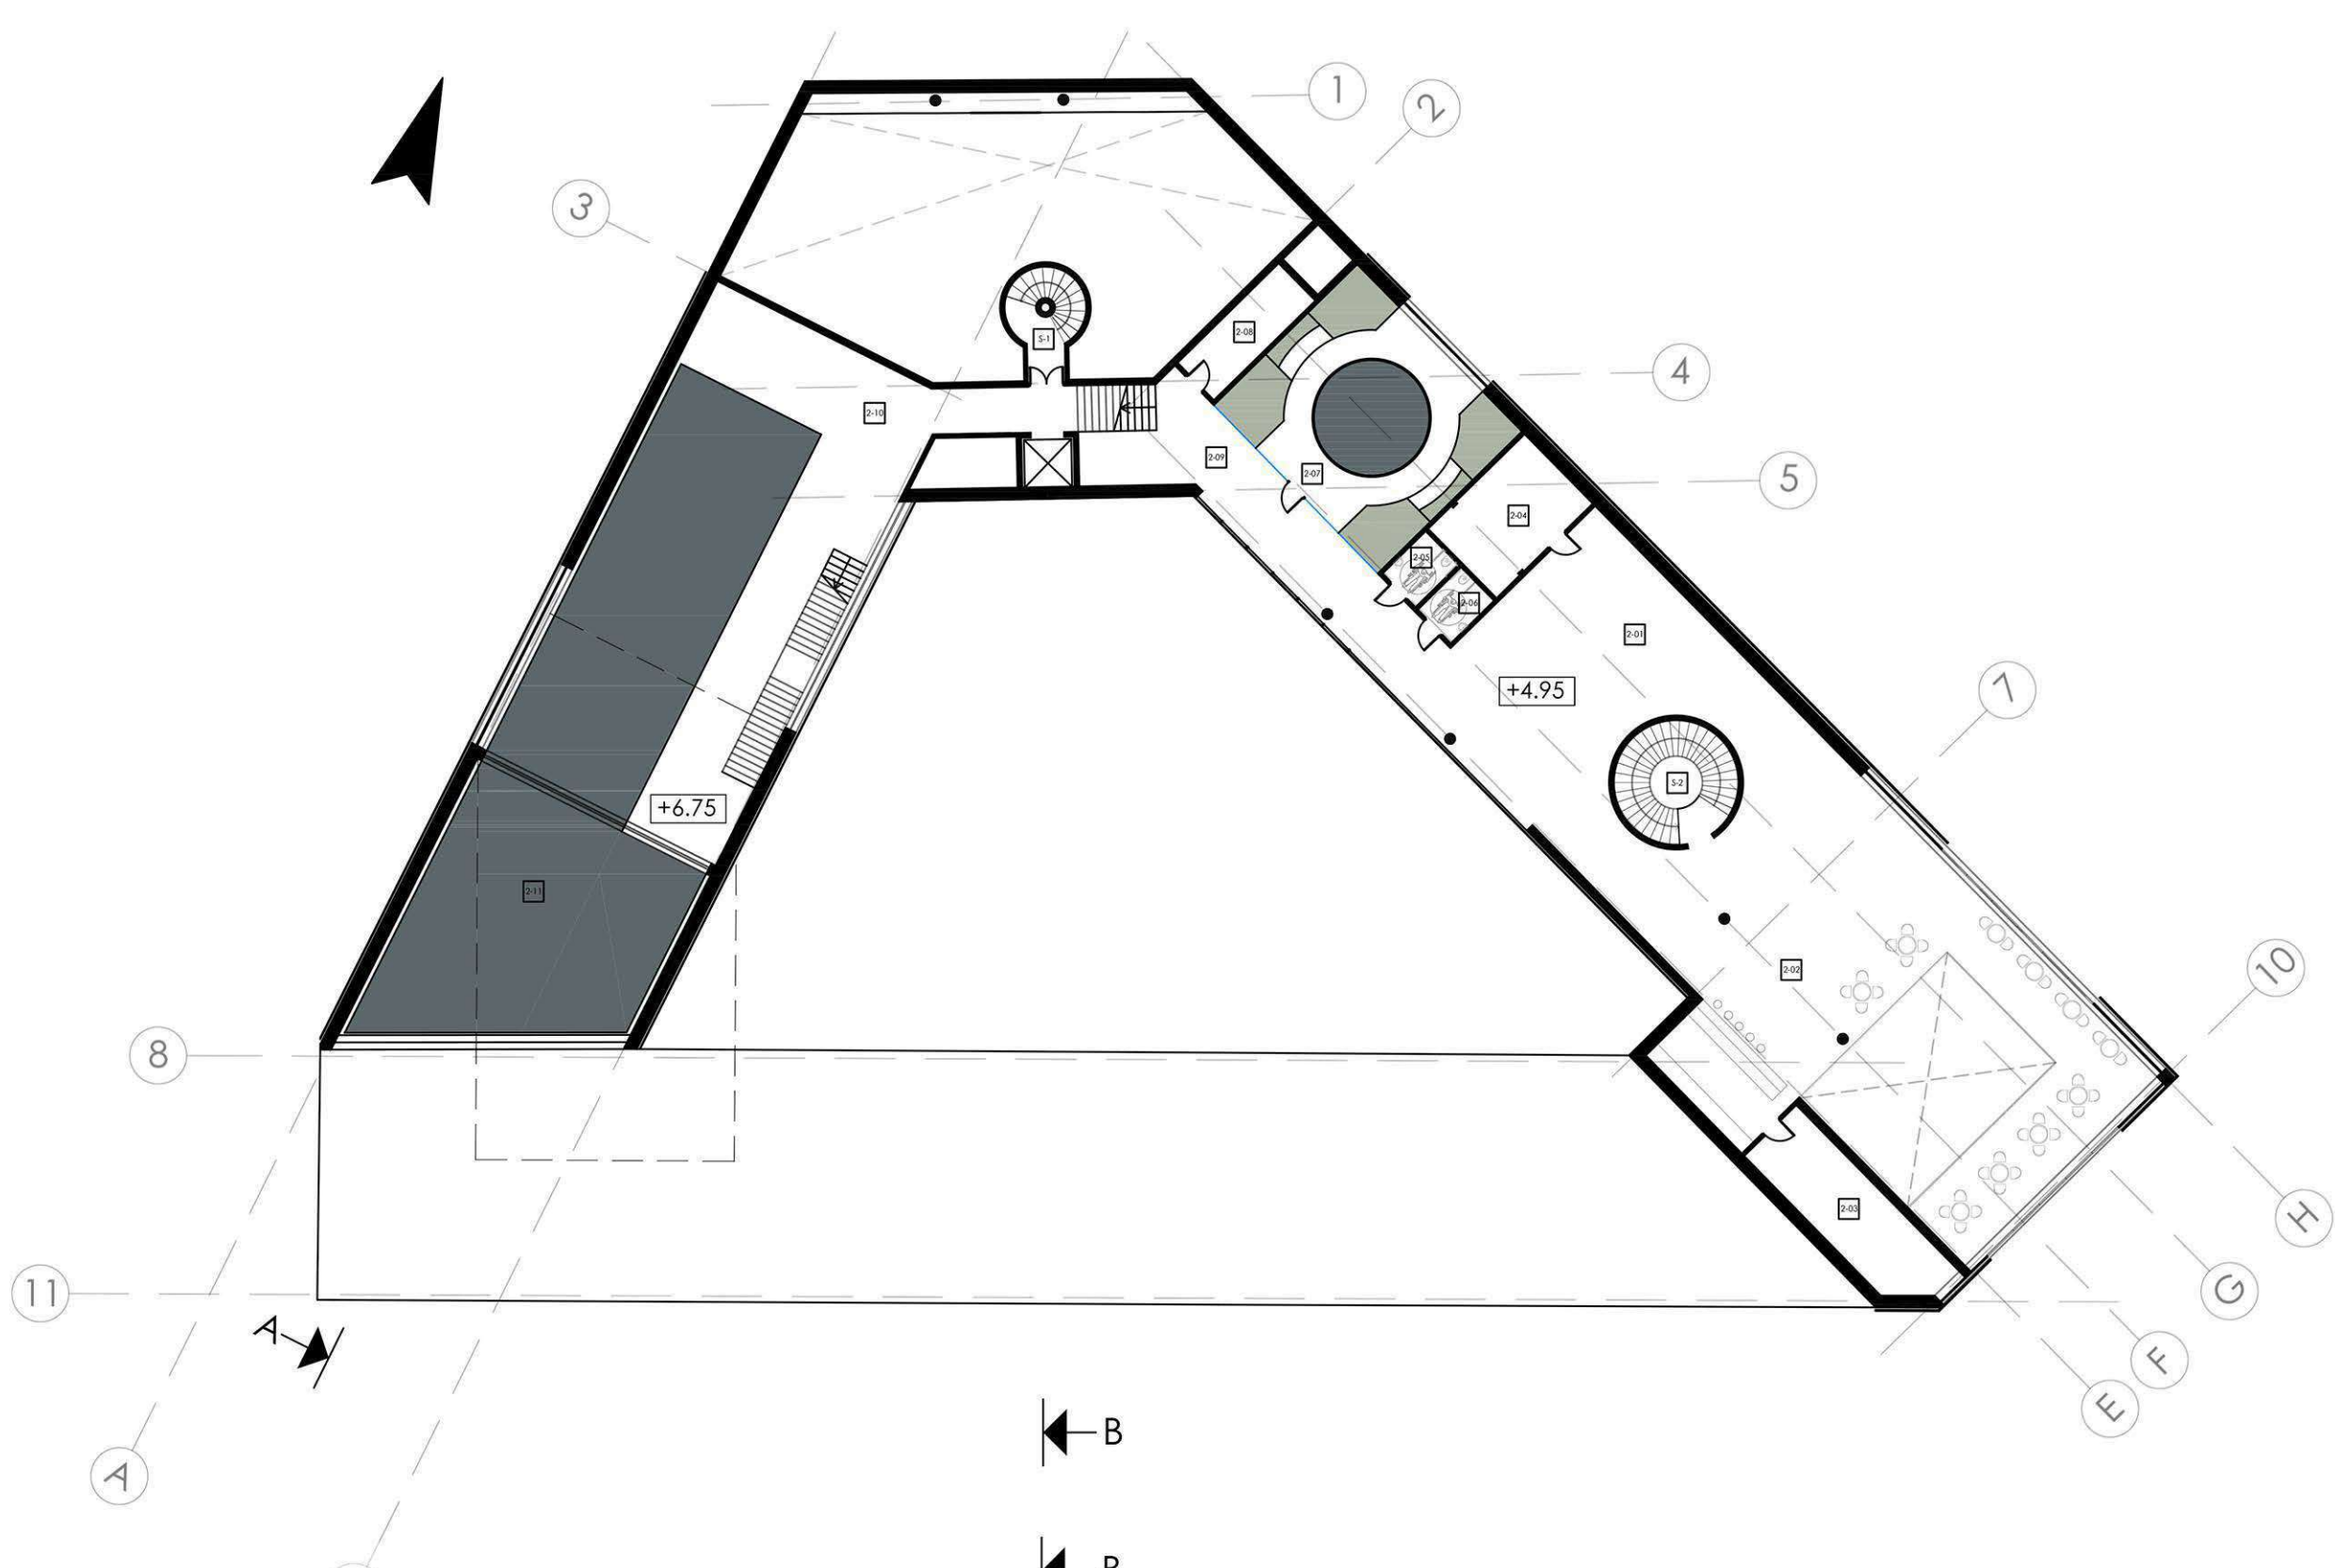


2D FLOOR 1:300


LEGEND		
Nr.	NAME	m²
3-01	Final room of inner harmony	225,74
TOTAL		225,74

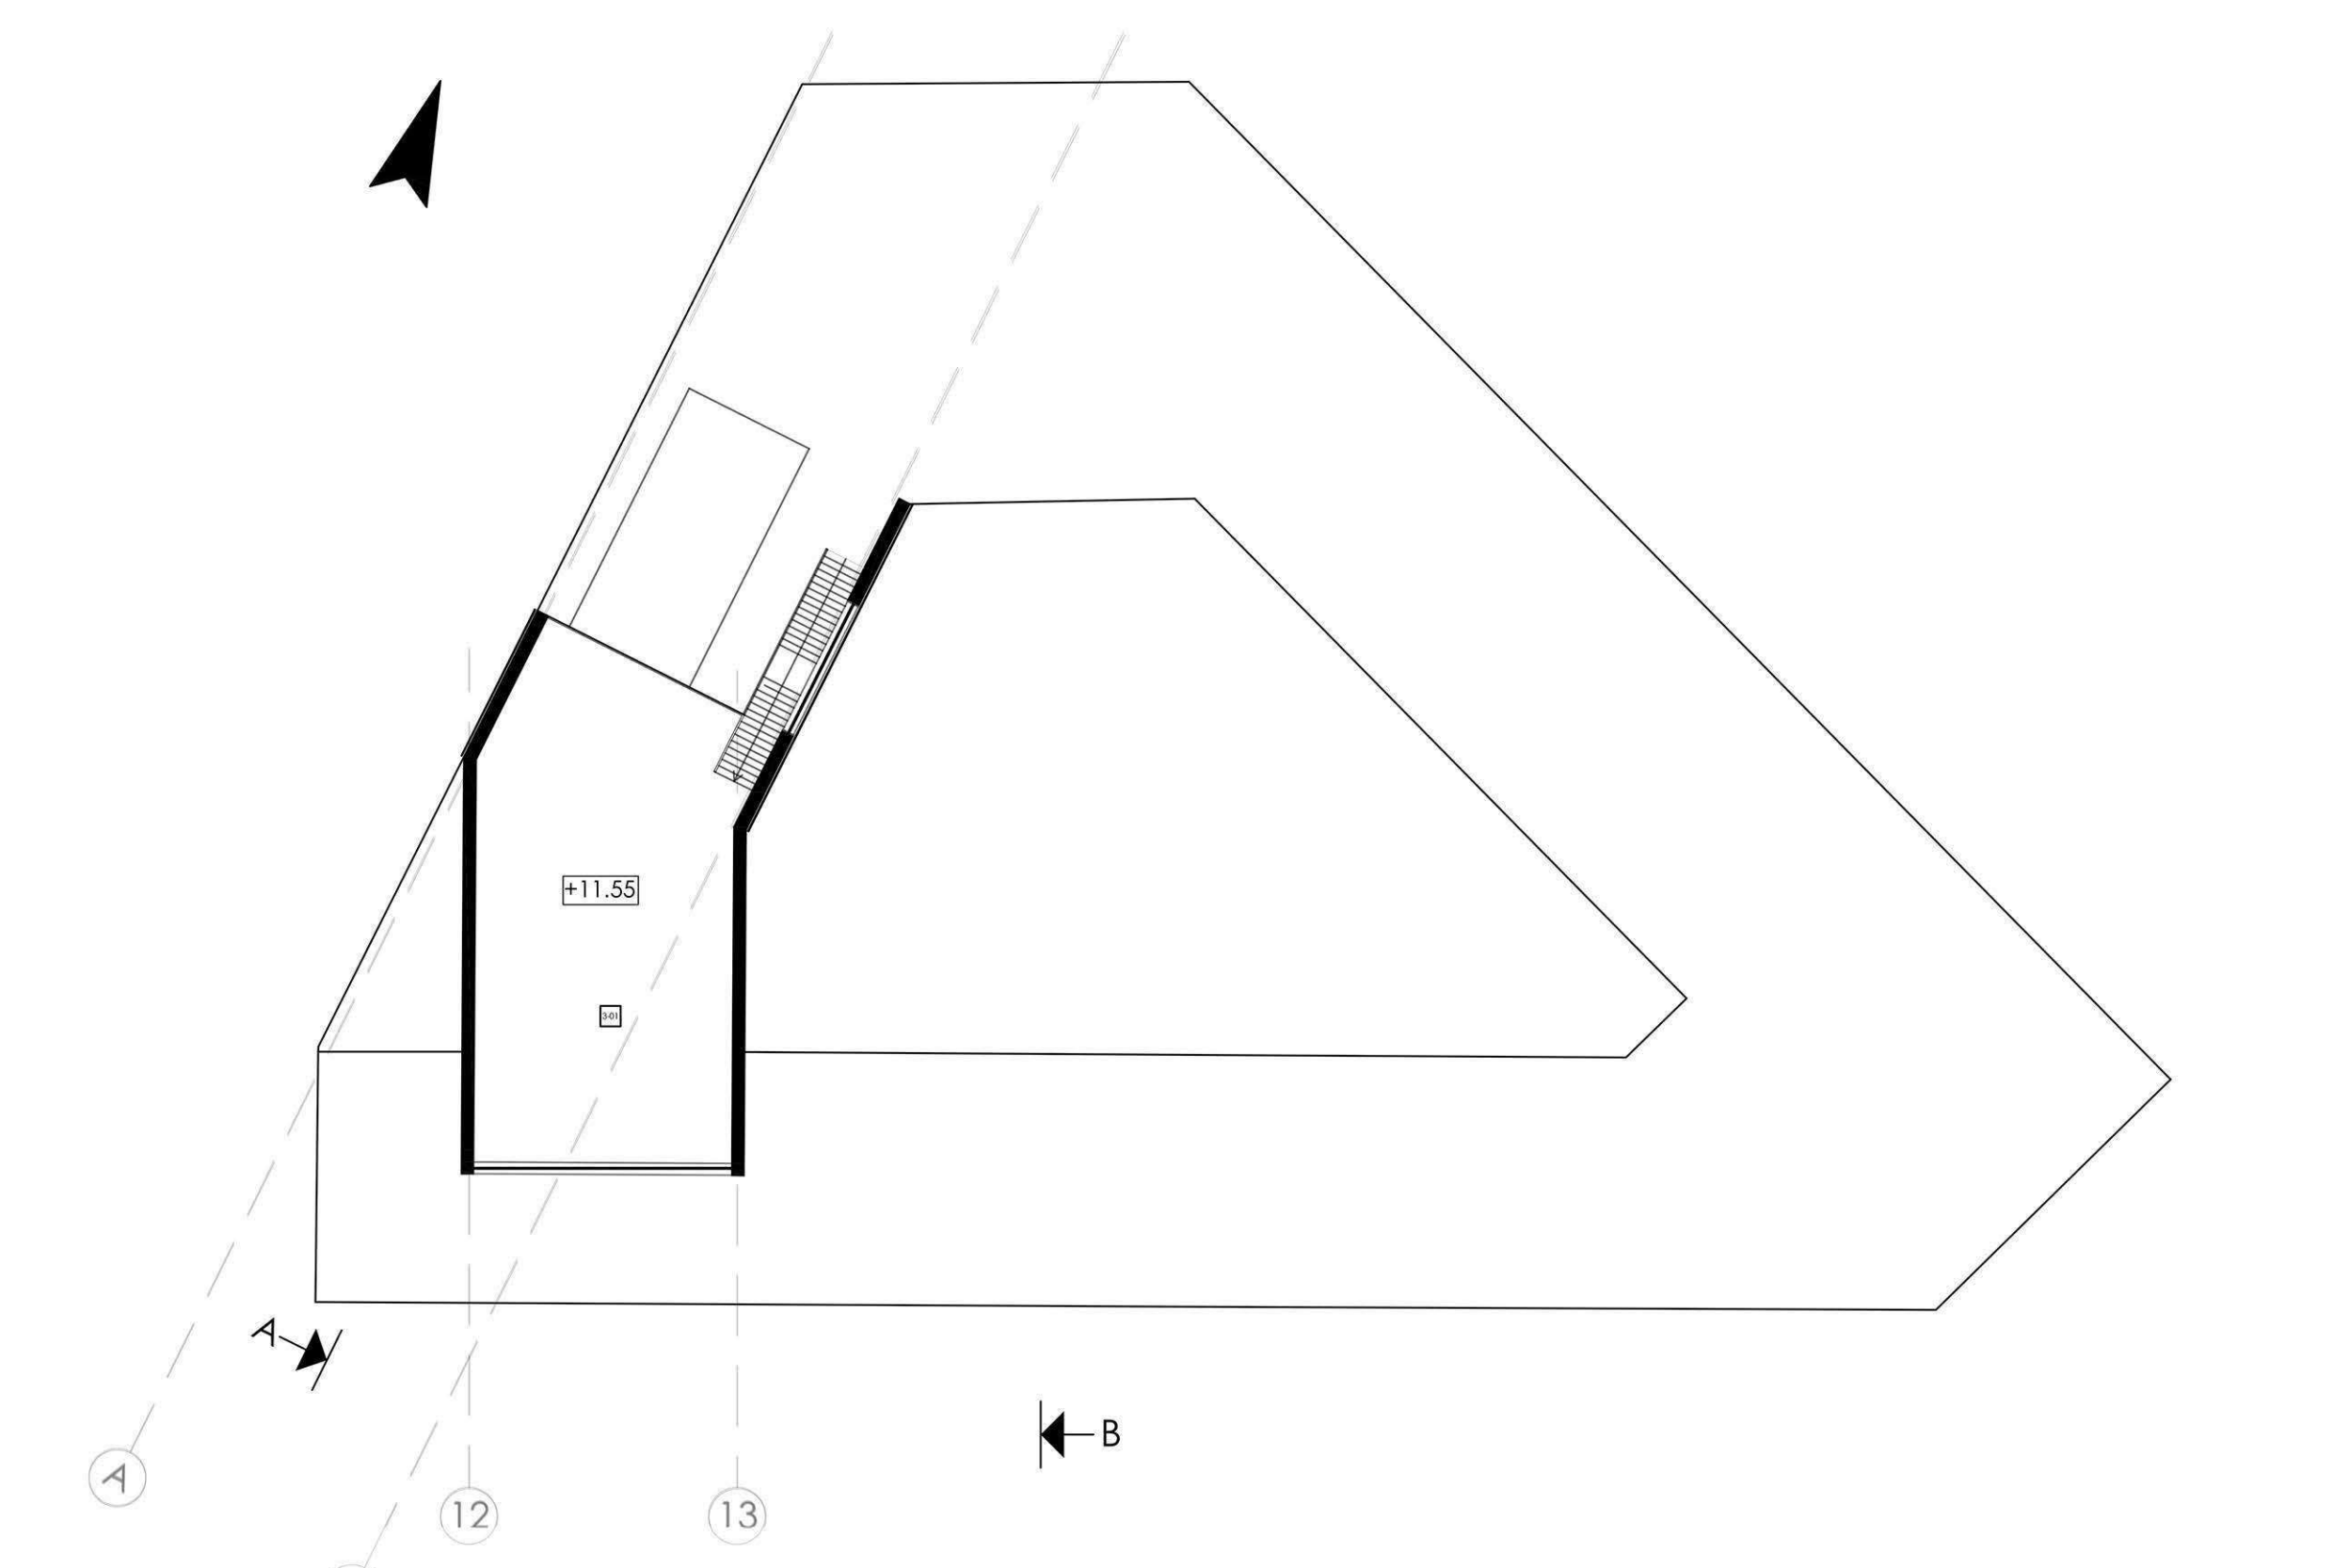


CONCEPT DEVELOPMENT

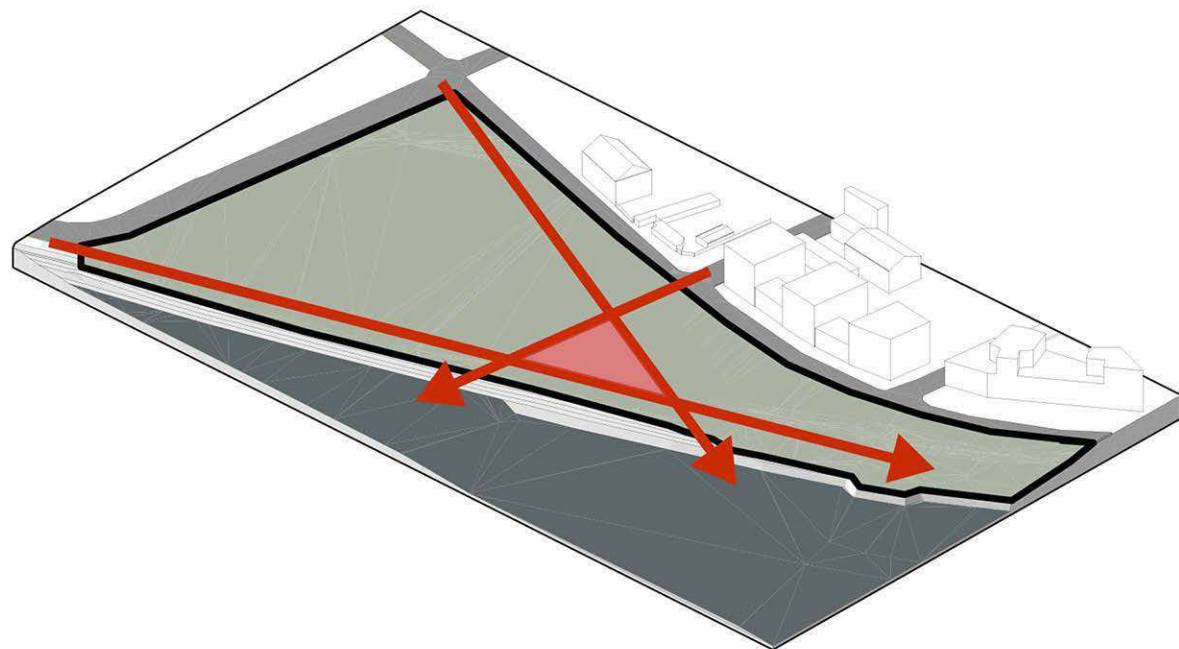


SHAPE AND LOCATION OF THE SPA - DEFINED BY THE MAIN PEDESTRIAN MOVEMENT DIRECTIONS ON THE PLOT

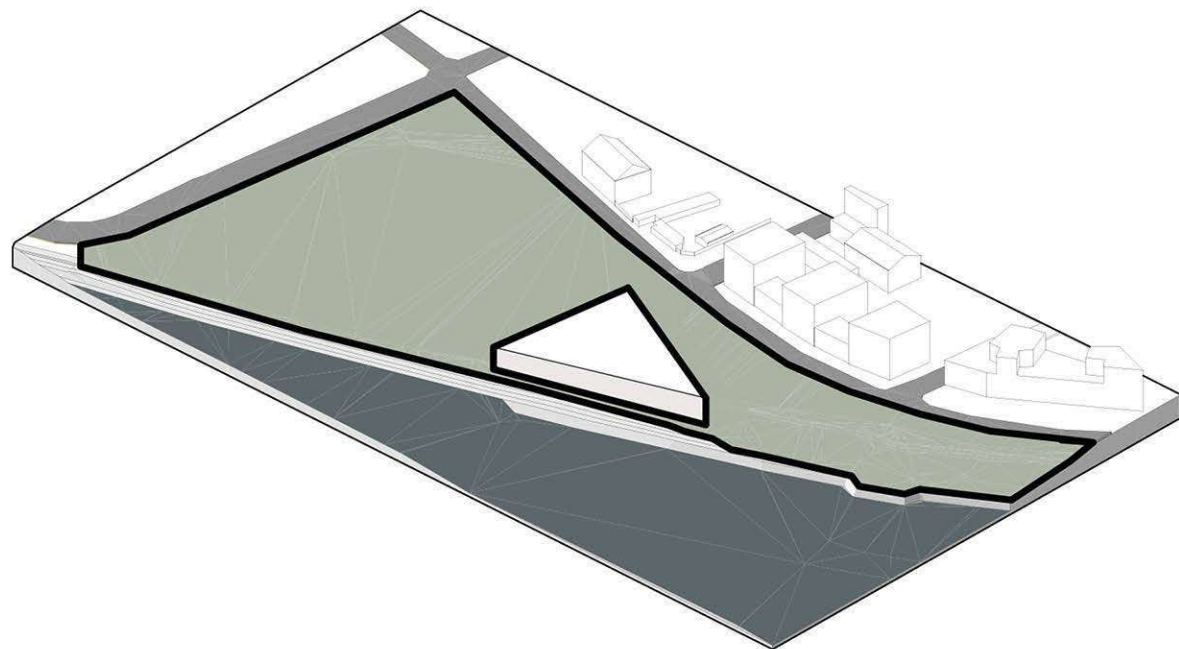


MAIN VOLUME - TRIANGULAR, LOCATED IN THE MIDDLE OF THE MOVEMENT PATTERN AND IN THE MIDDLE OF THE PARK

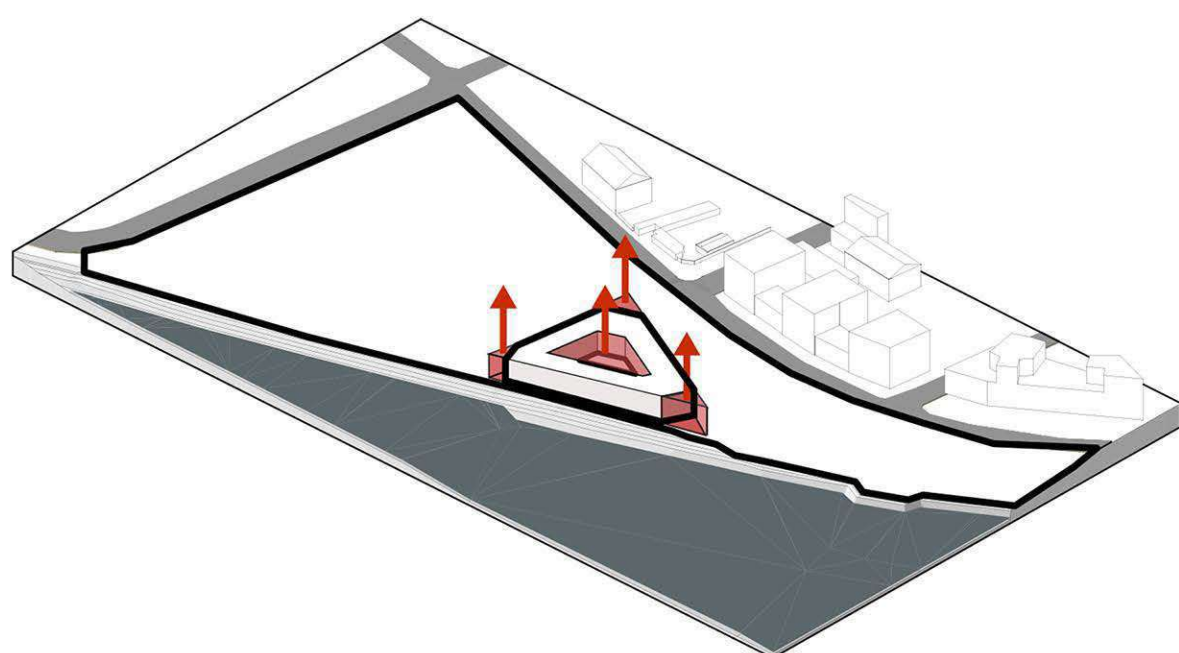


CORNERS OF THE TRIANGULAR CUT - PROVIDE THE VIEW IN DIFFERENT DIRECTIONS; INNER COURTYARD CREATED

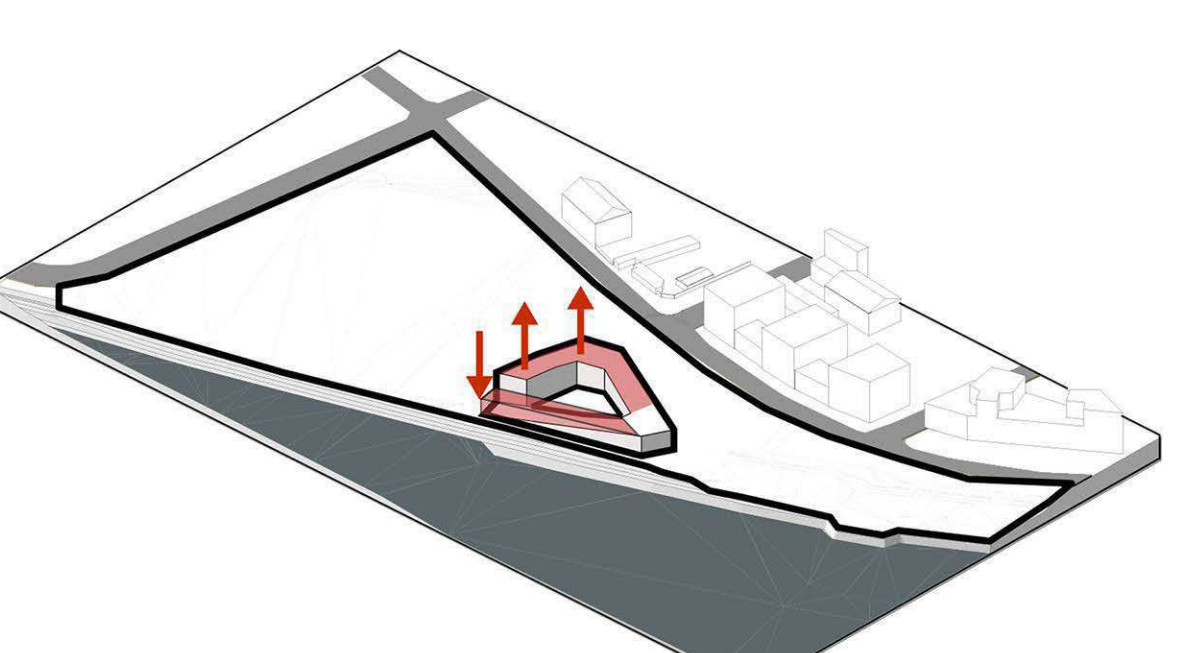

WALKING ROOF TERRACE CREATED, THE WAY FROM THE LOWER PART - PARK PROMENADE TO THE UPPER PART - HIGHEST POINT OF THE SPA ROOF

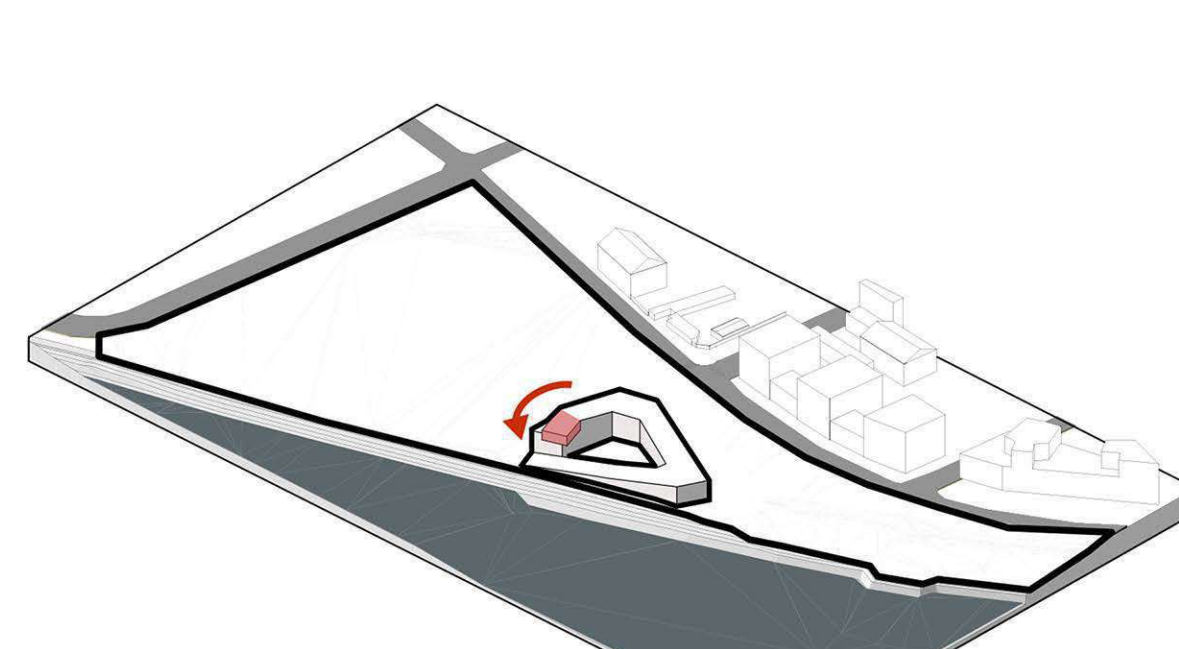

THE UPPER TUBE ROTATED - NEW VIEW DIRECTION AND EXPRESSIVENESS OF SHAPE INCREASED

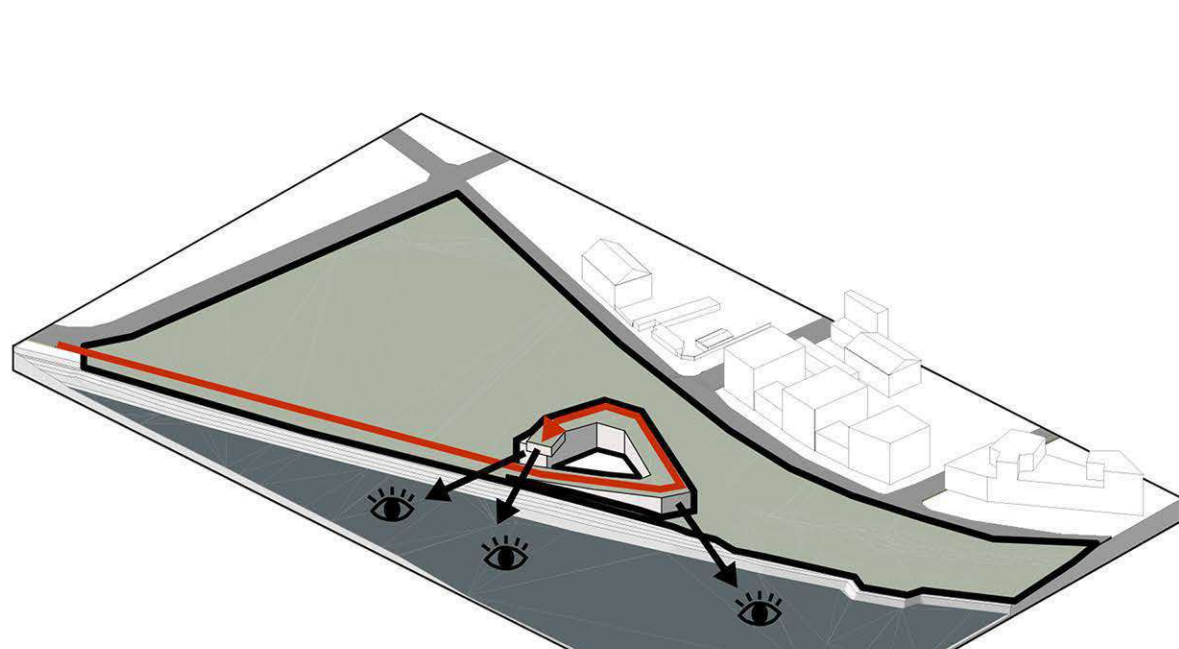

FINAL SHAPE - MANY VIEW DIRECTIONS FROM BOTH EXTERIOR AND INTERIOR SPACES; SPA IS INTEGRATED INTO THE LANDSCAPE AND IS PART OF THE PUBLIC PARK SPACE