

REALISE A L'AIDE D'UN PRODUIT AUTODESK VERSION ETUDIANT

ONE LINE TWO UNIVERSE



The site is placed between two universes : the city and the nature, water and the river.

I created a space to bring these two universes together with a wall that joins the two.


The water rushes into the city with a dock and a seating area to host concerts, a park and mediation space to allow city dwellers to enjoy the calm of the waterfront far enough away from cars.

The spa is underground to create a cave-like atmosphere that gives the impression of being at water level.


The spa is like the meeting of the two universes, the city, the built that includes the water and therefore the nature.

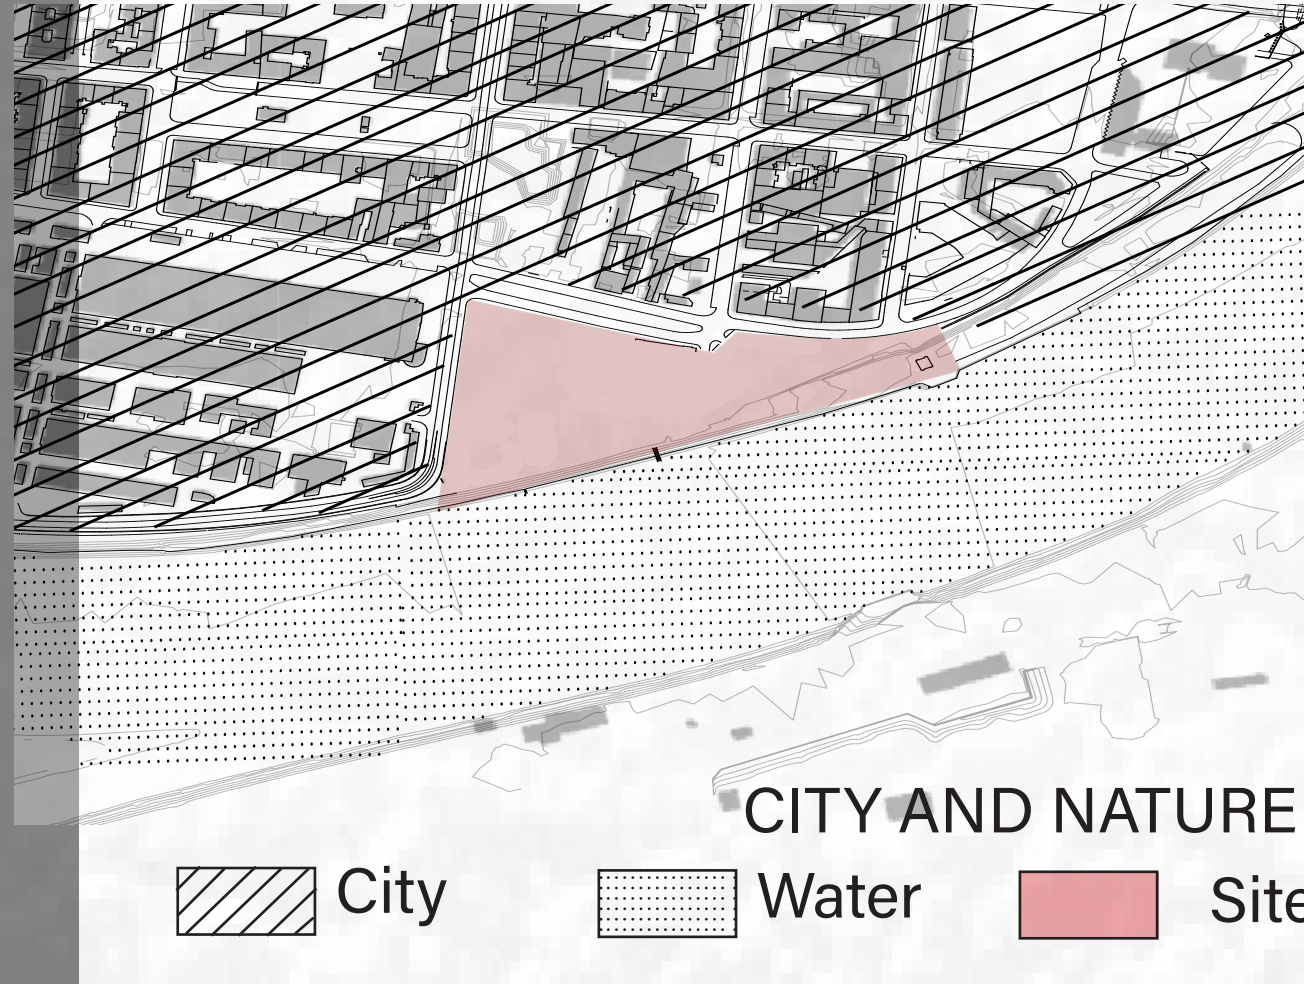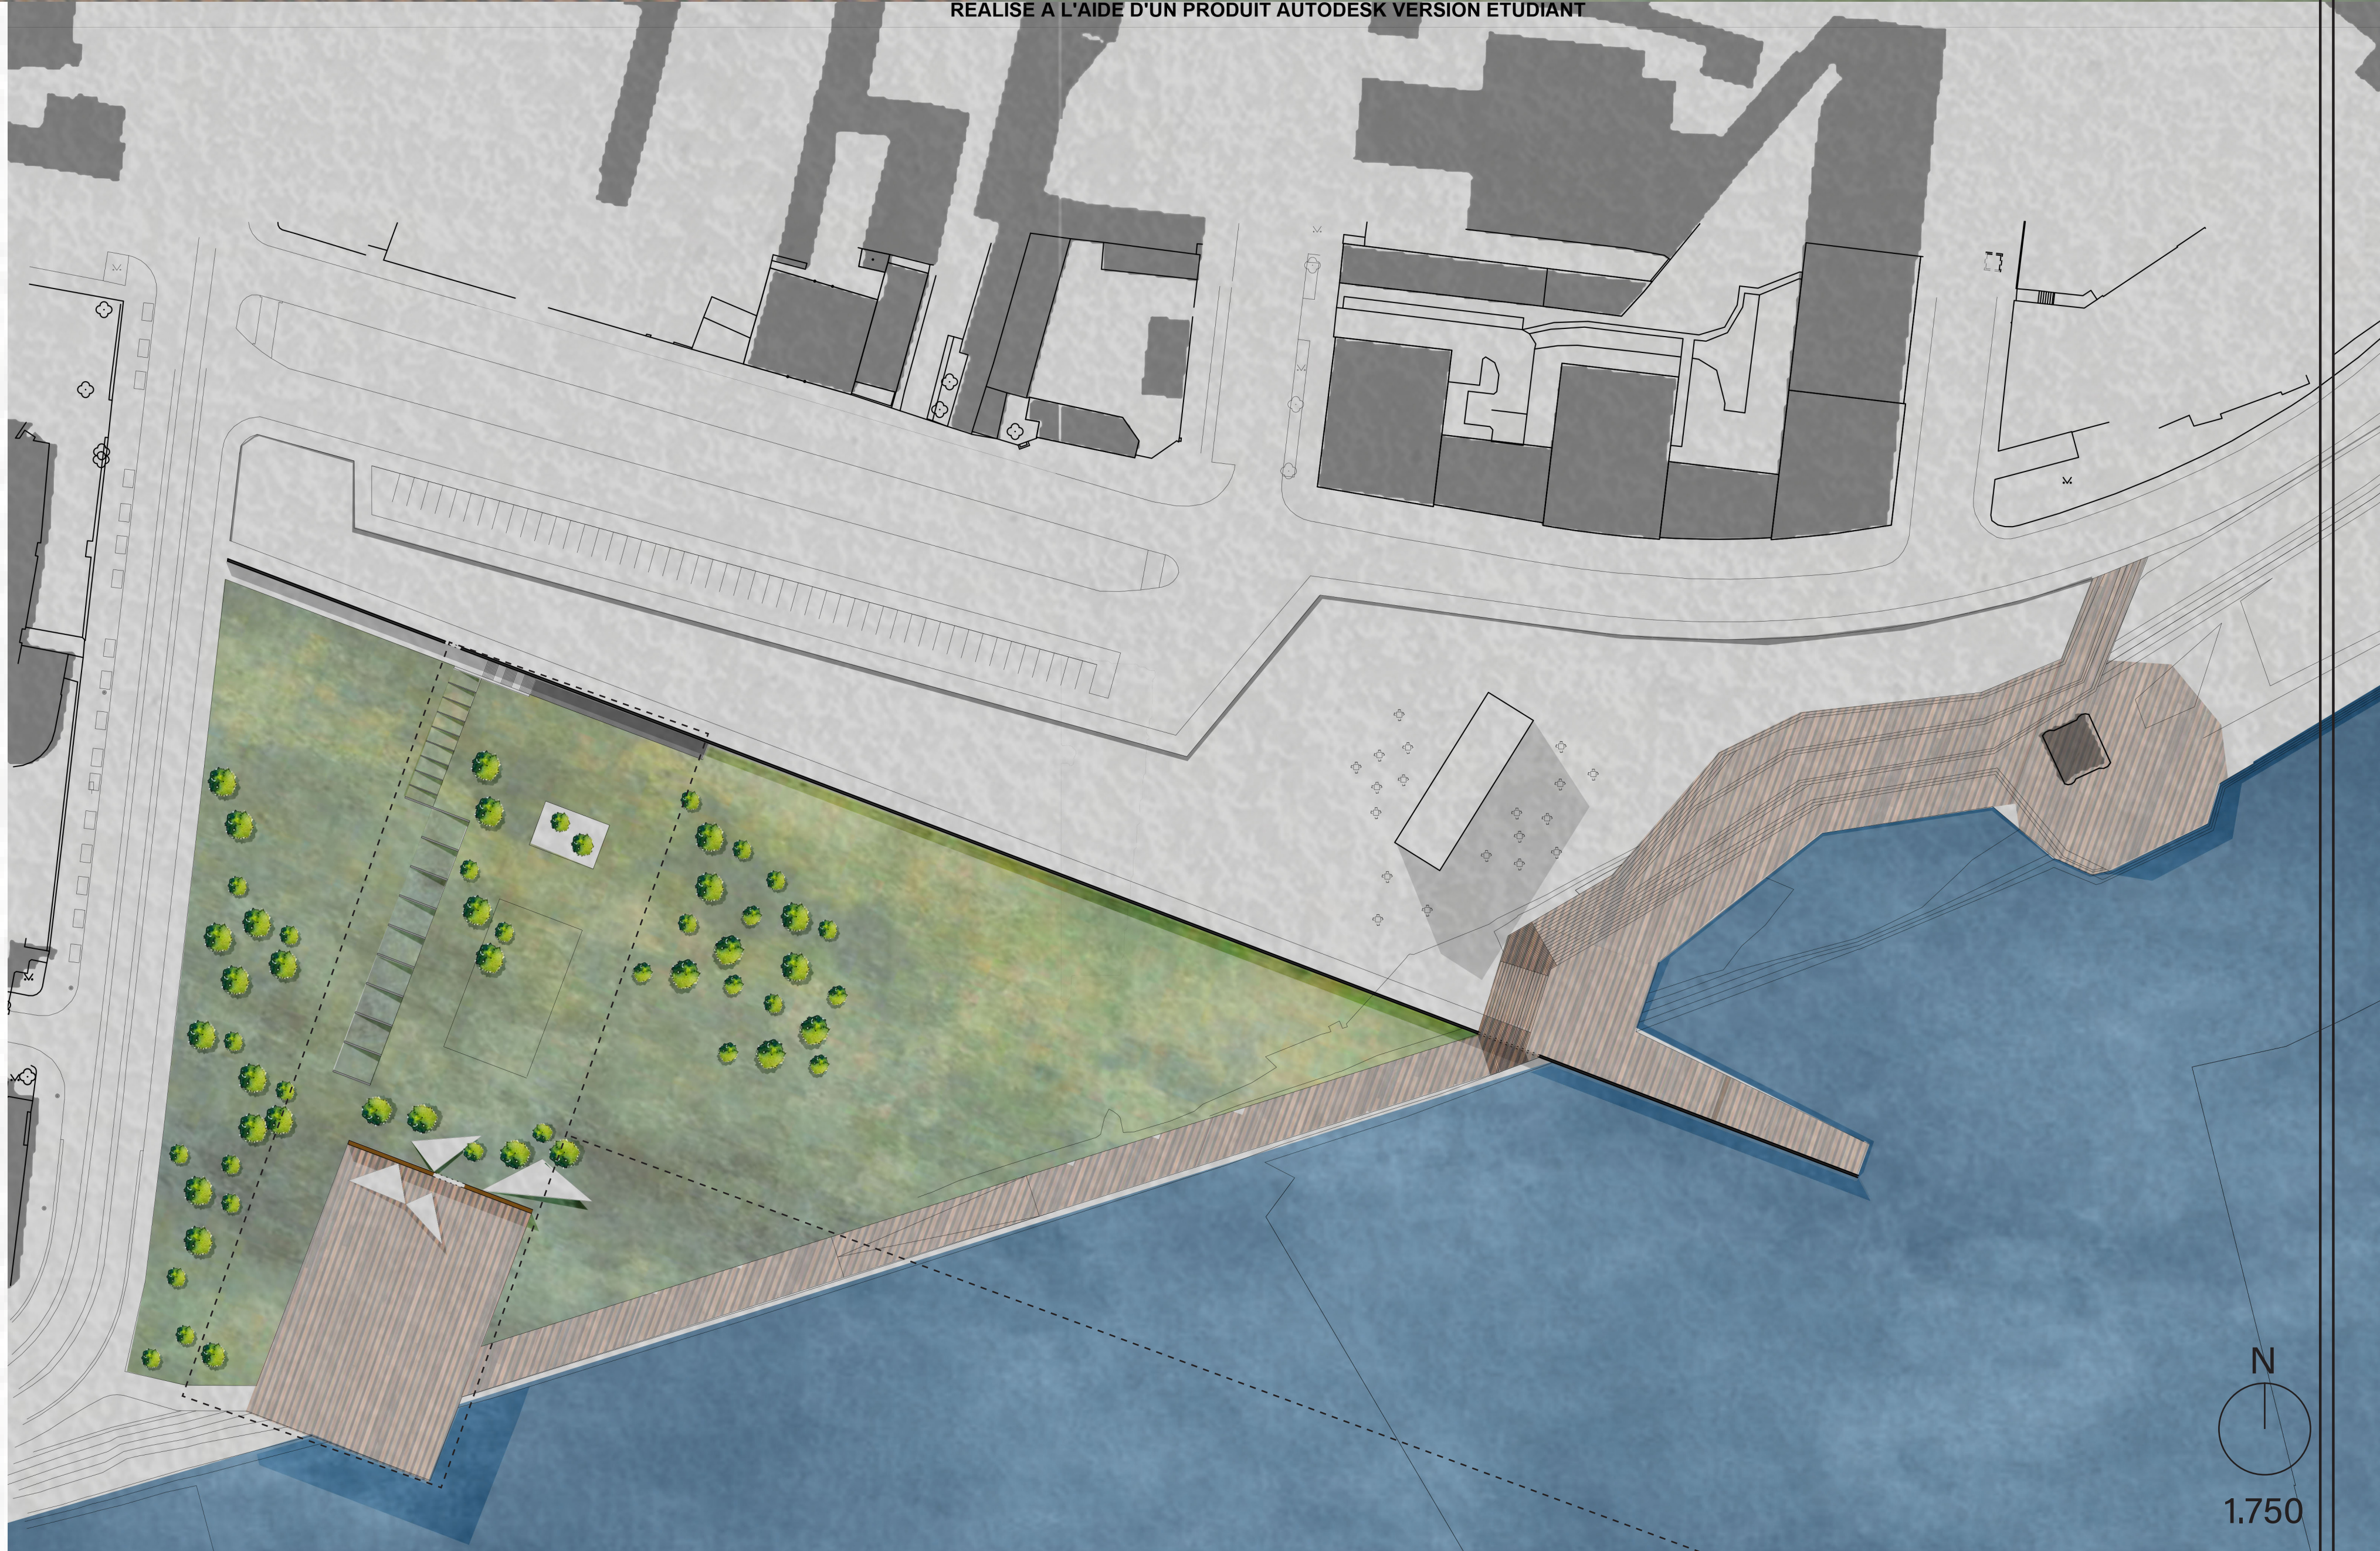


CITY AND NATURE
City Water Site

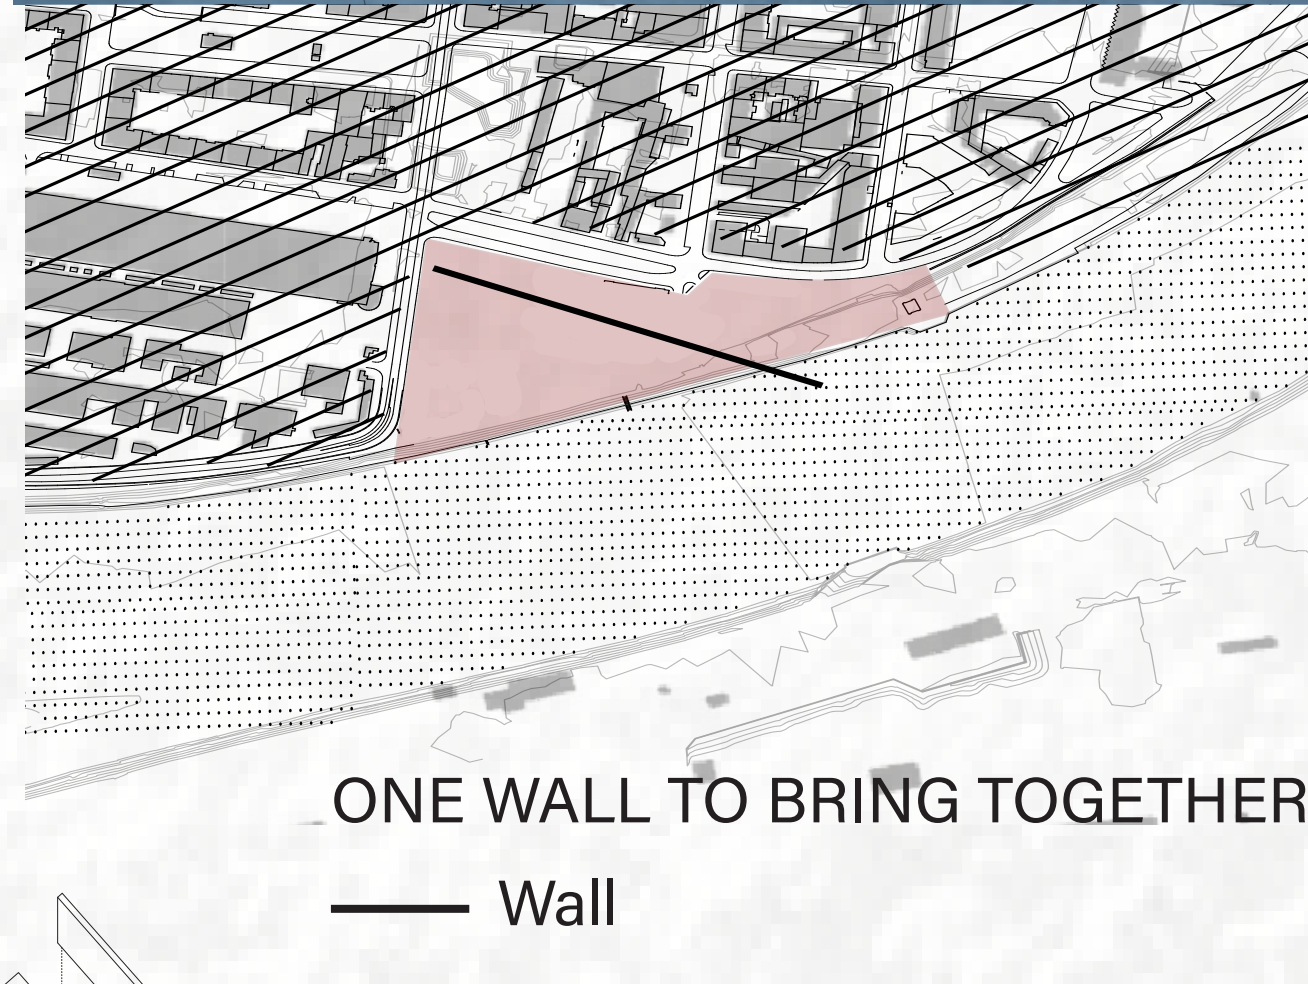





ONE WALL TO BRING TOGETHER
Wall

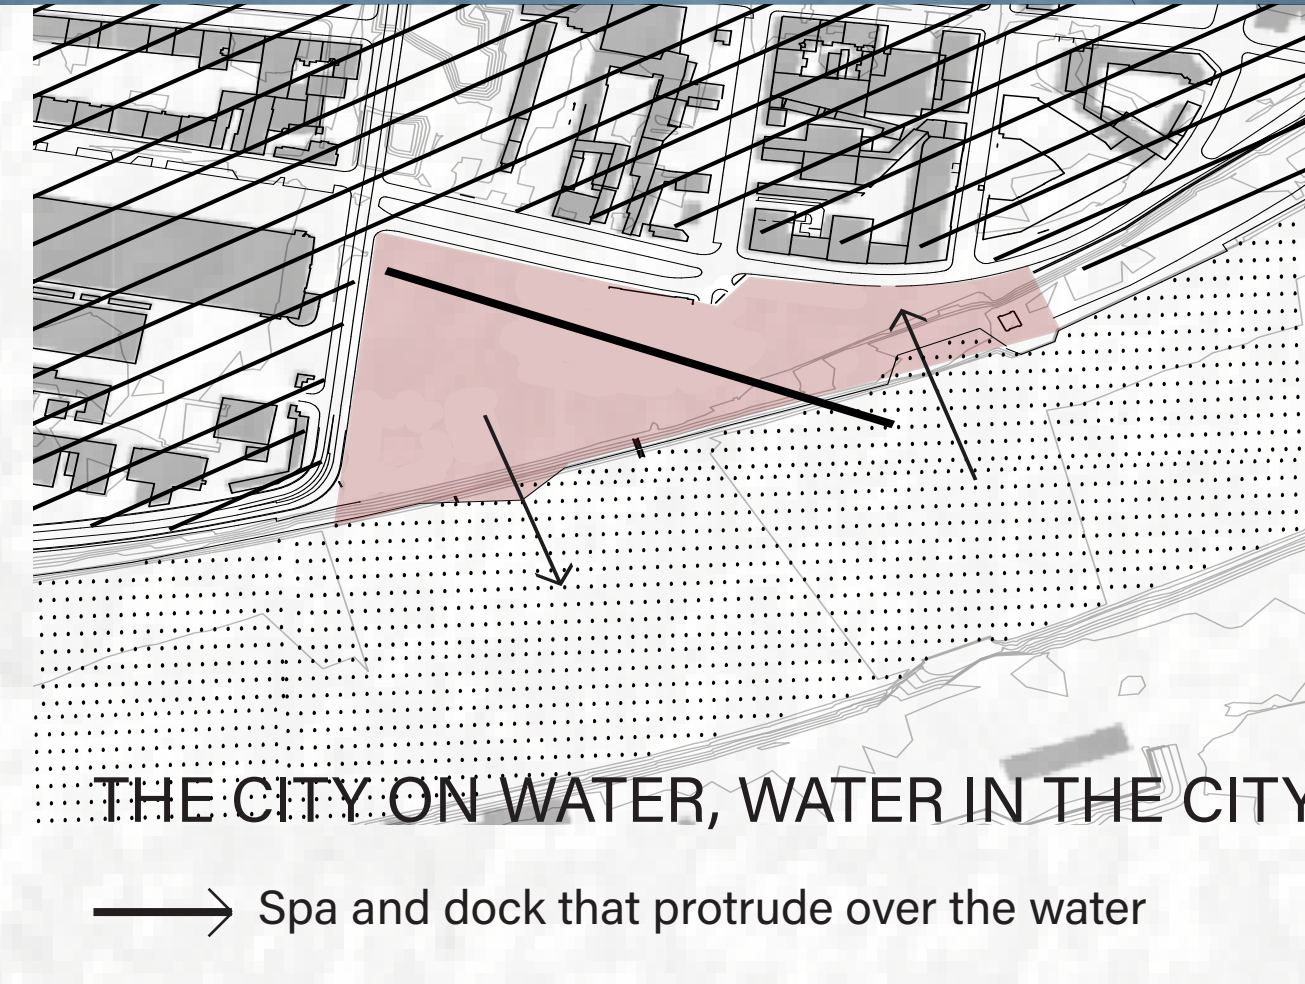


THE CITY ON WATER, WATER IN THE CITY
Spa and dock that protrude over the water

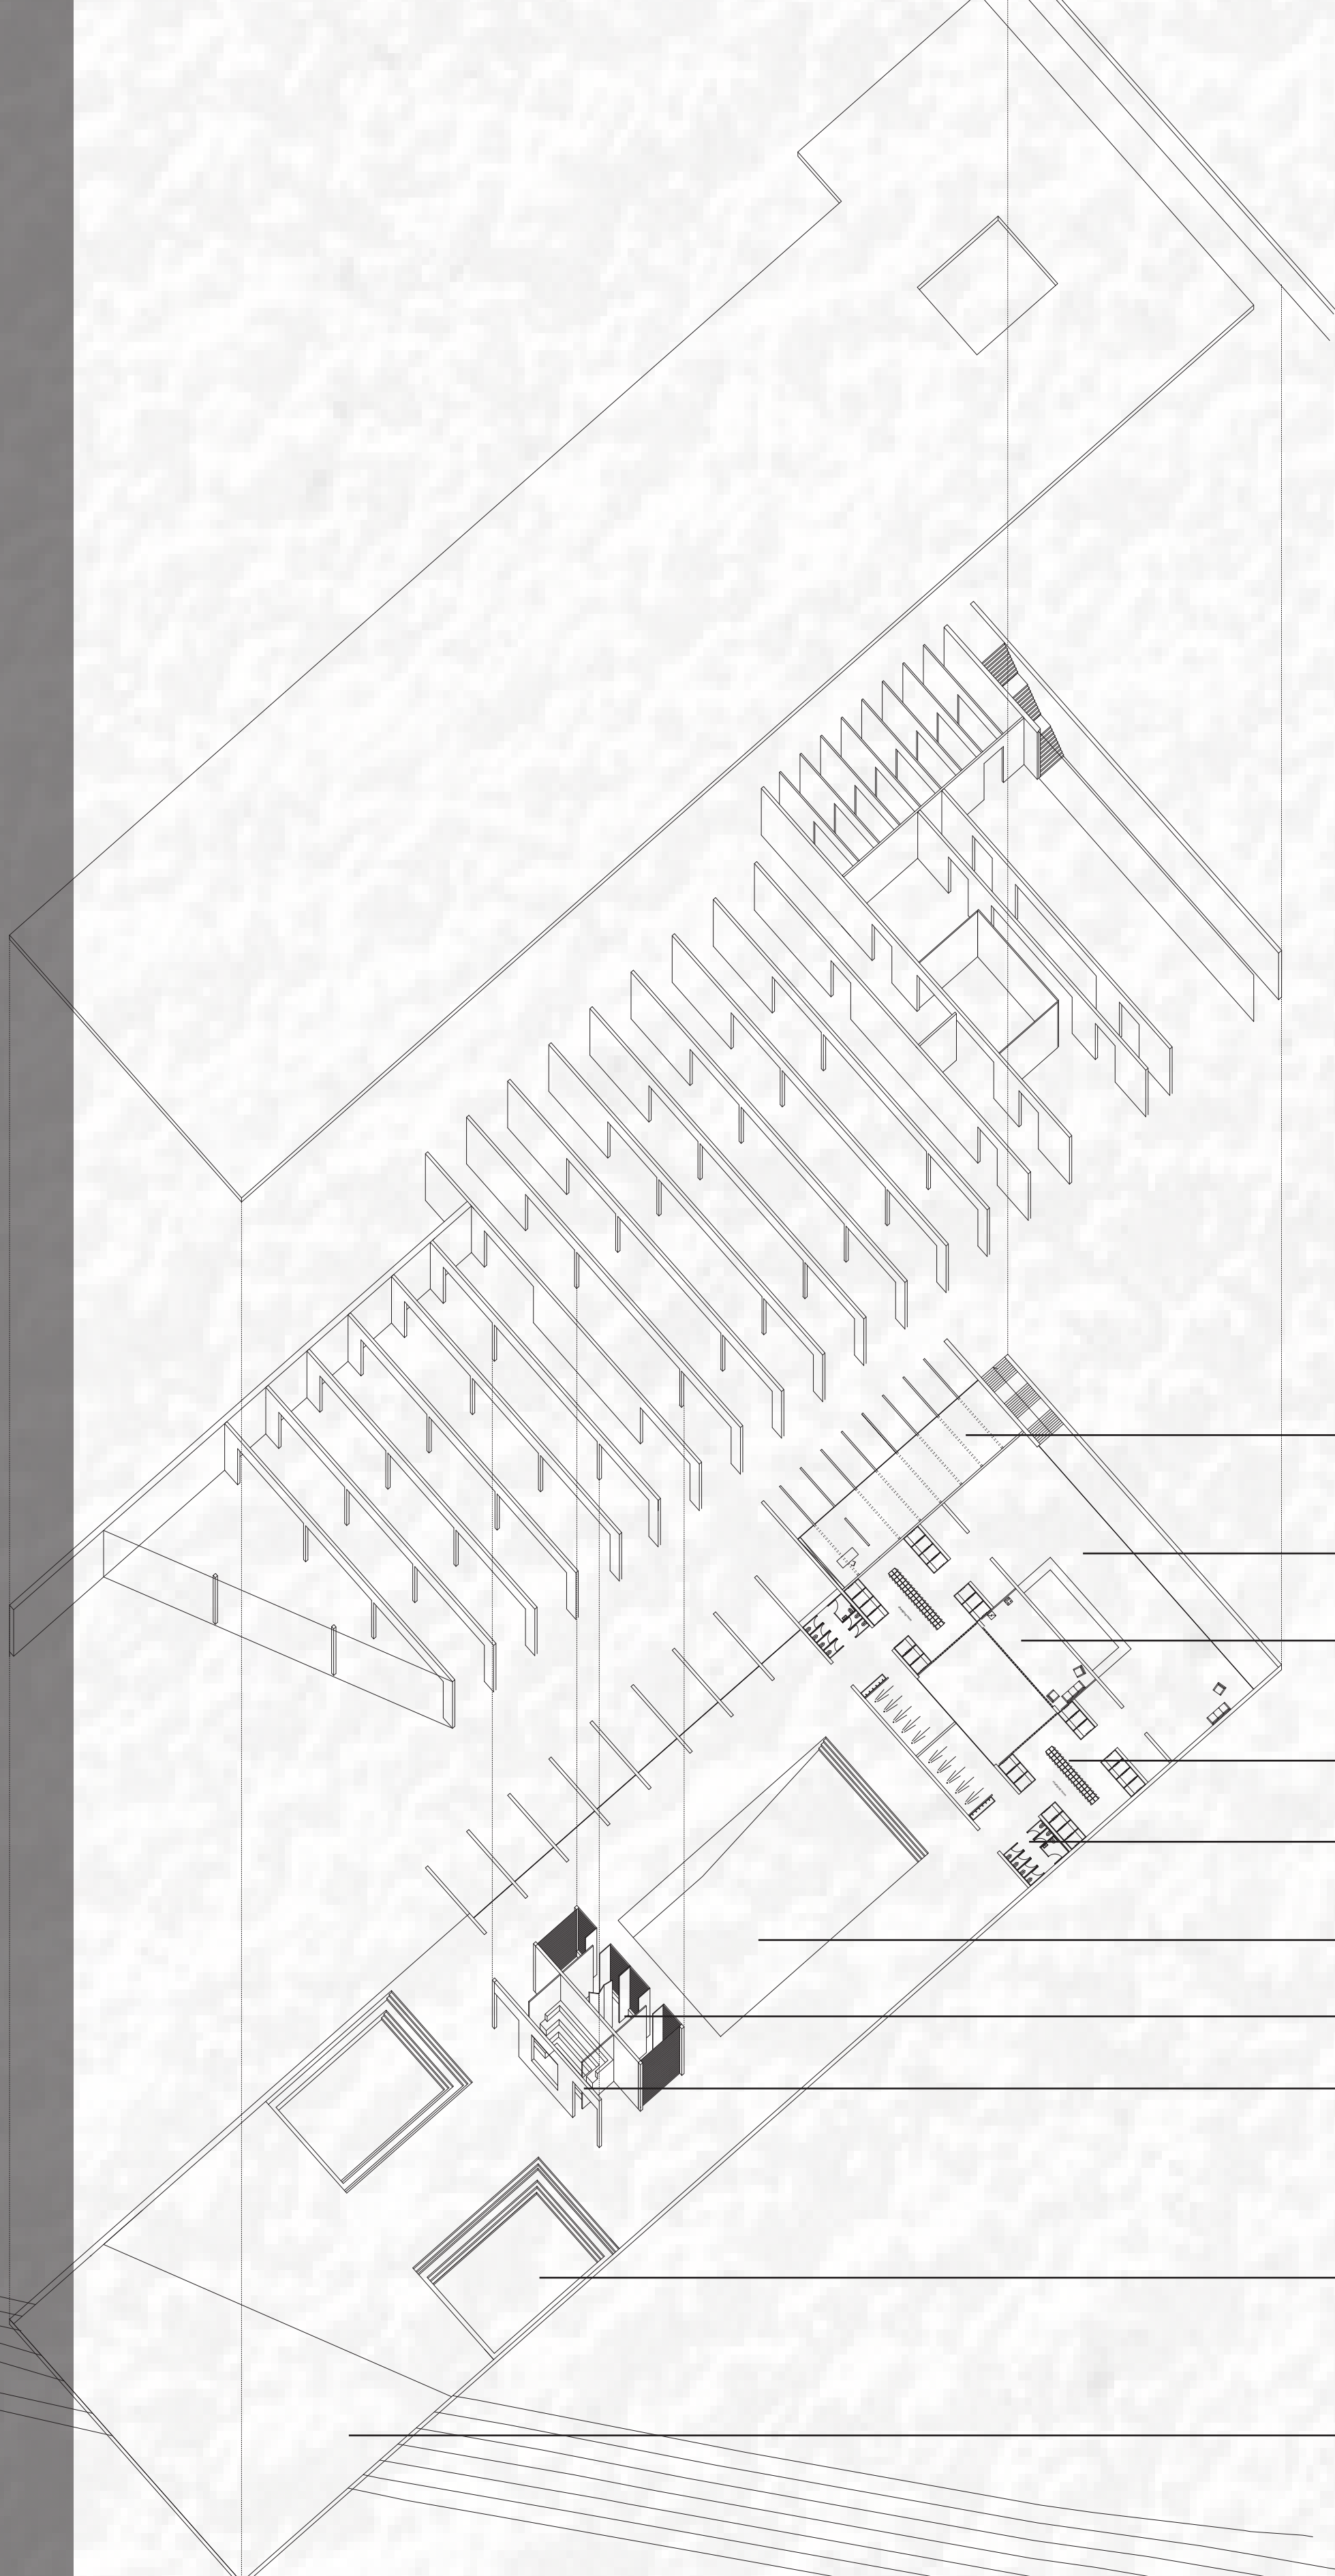

PERSONAL AREA
HALL
PERSONAL AREA
CHANGING ROOM
TOILETS / SHOWER
MAIN SWIMMINGPOOL
MASSAGE
SAUNA
HOT AND COLD BATH
TERRASSE

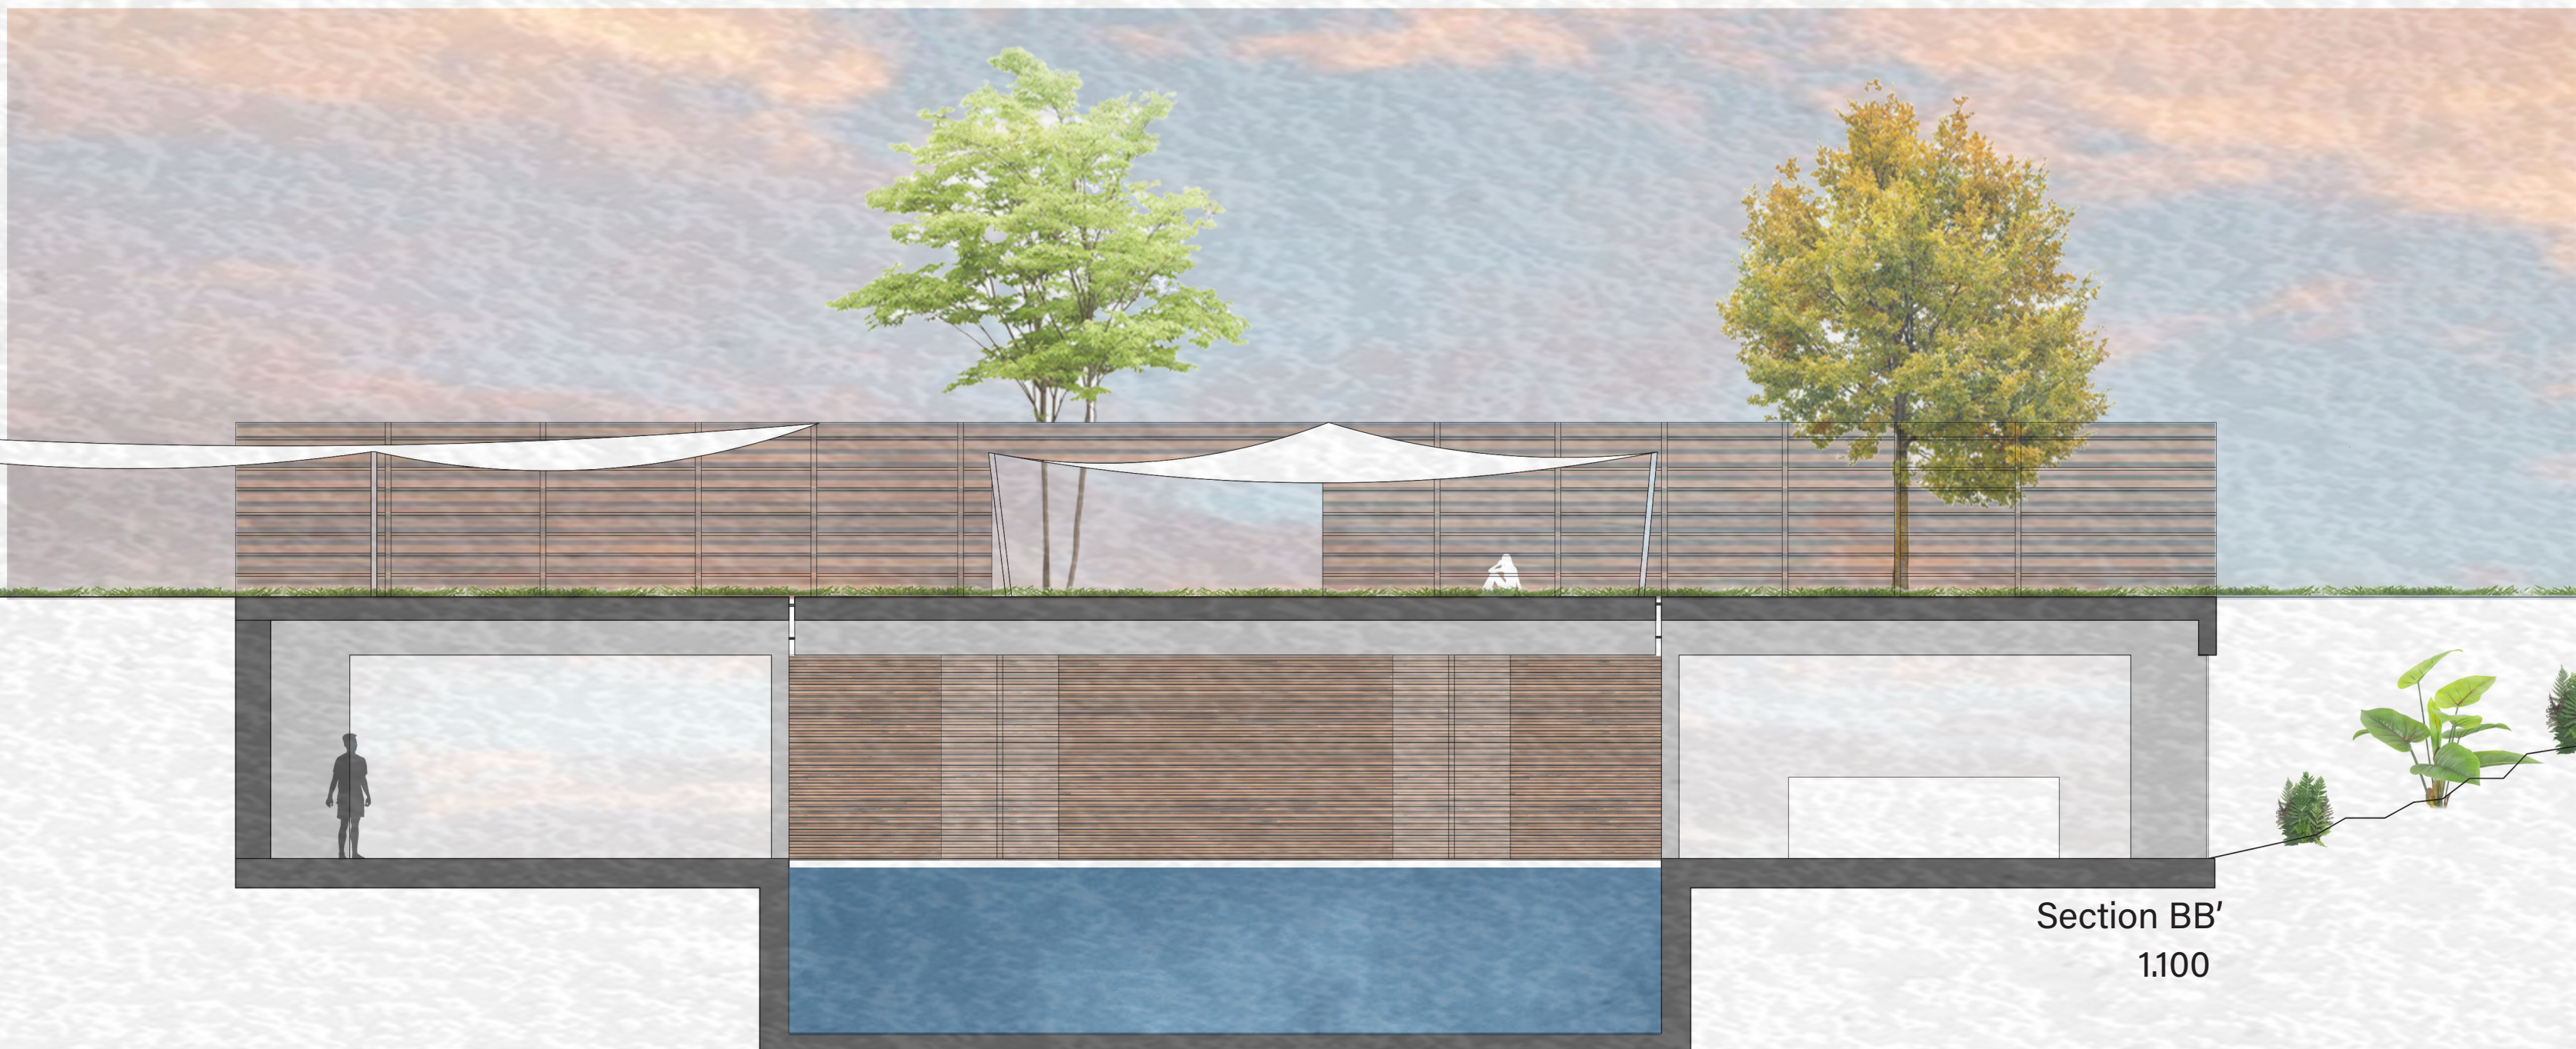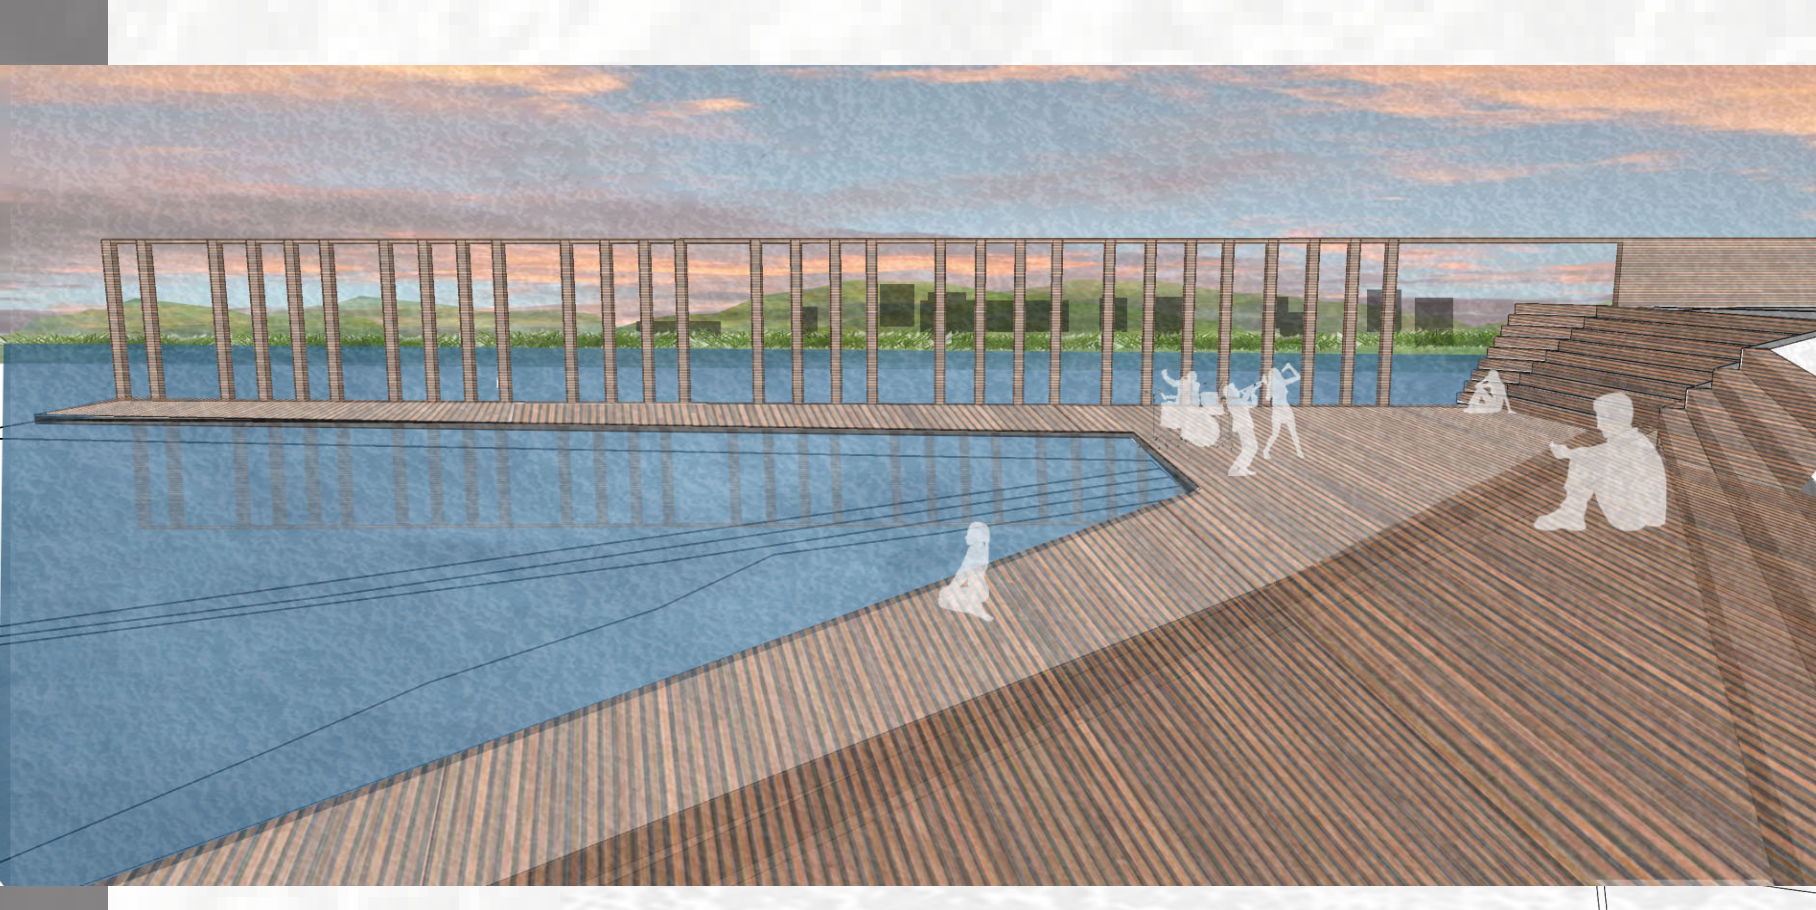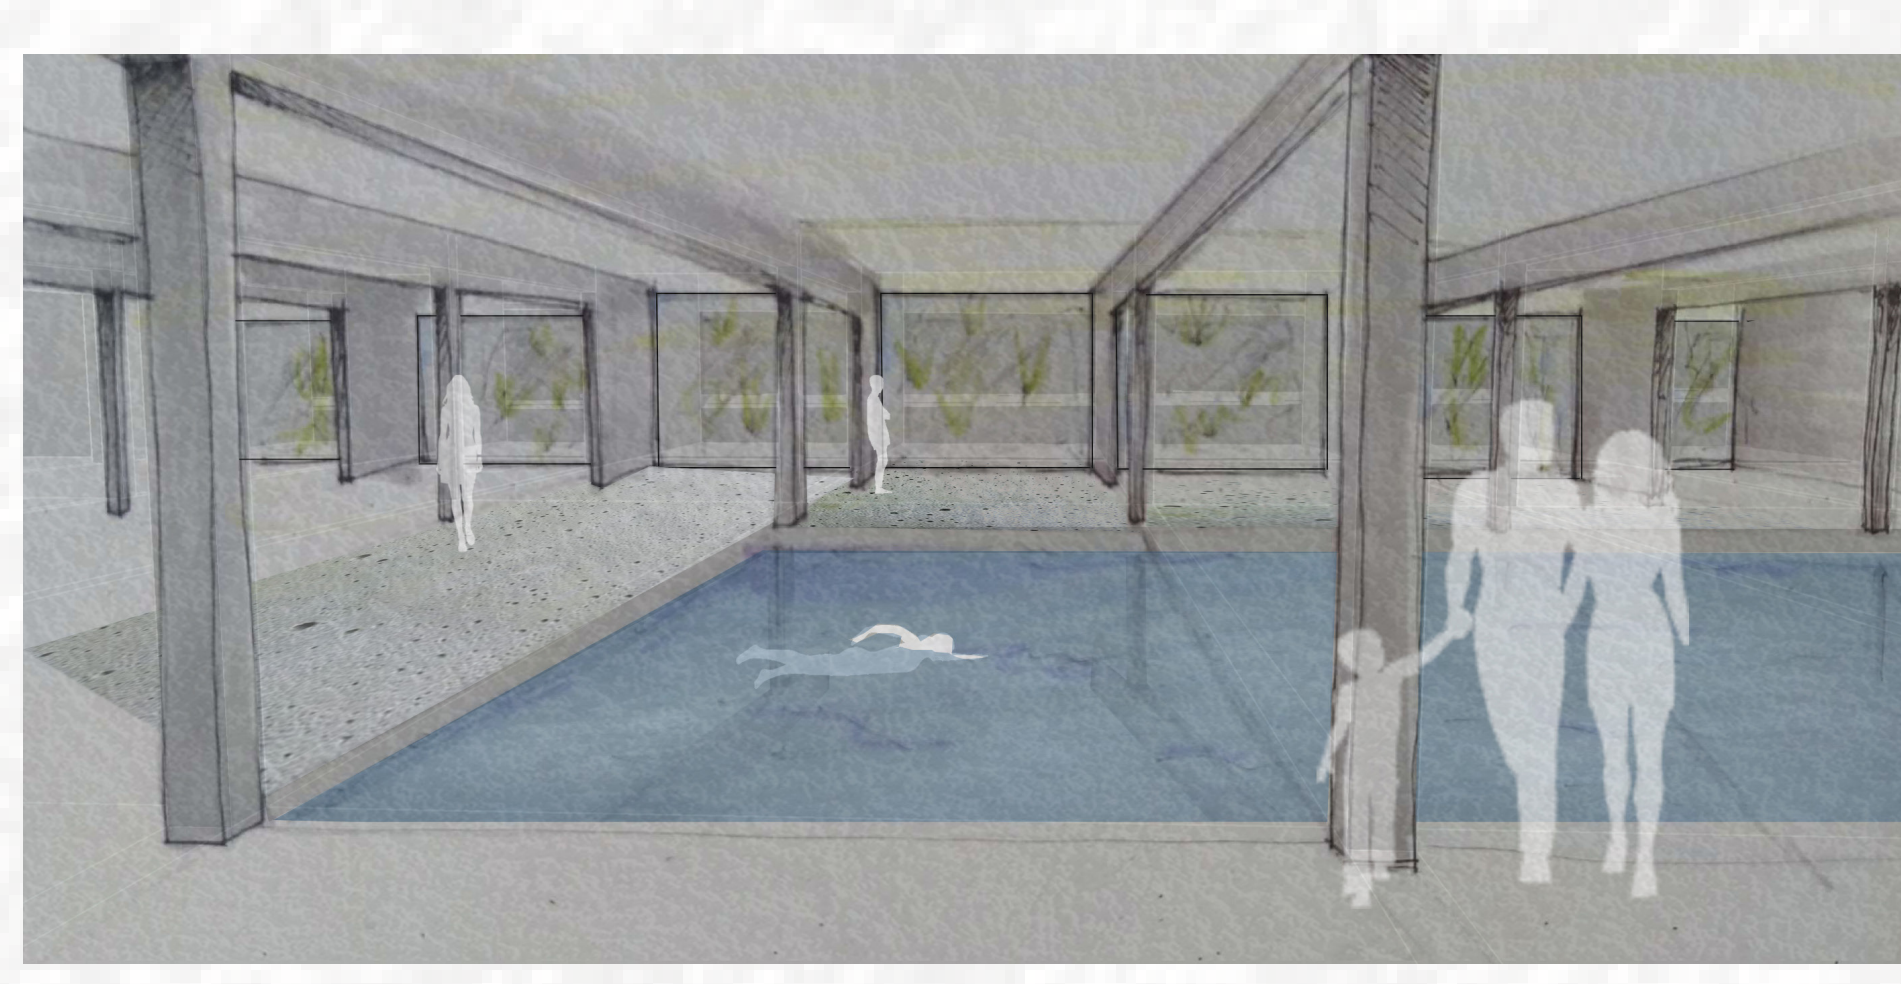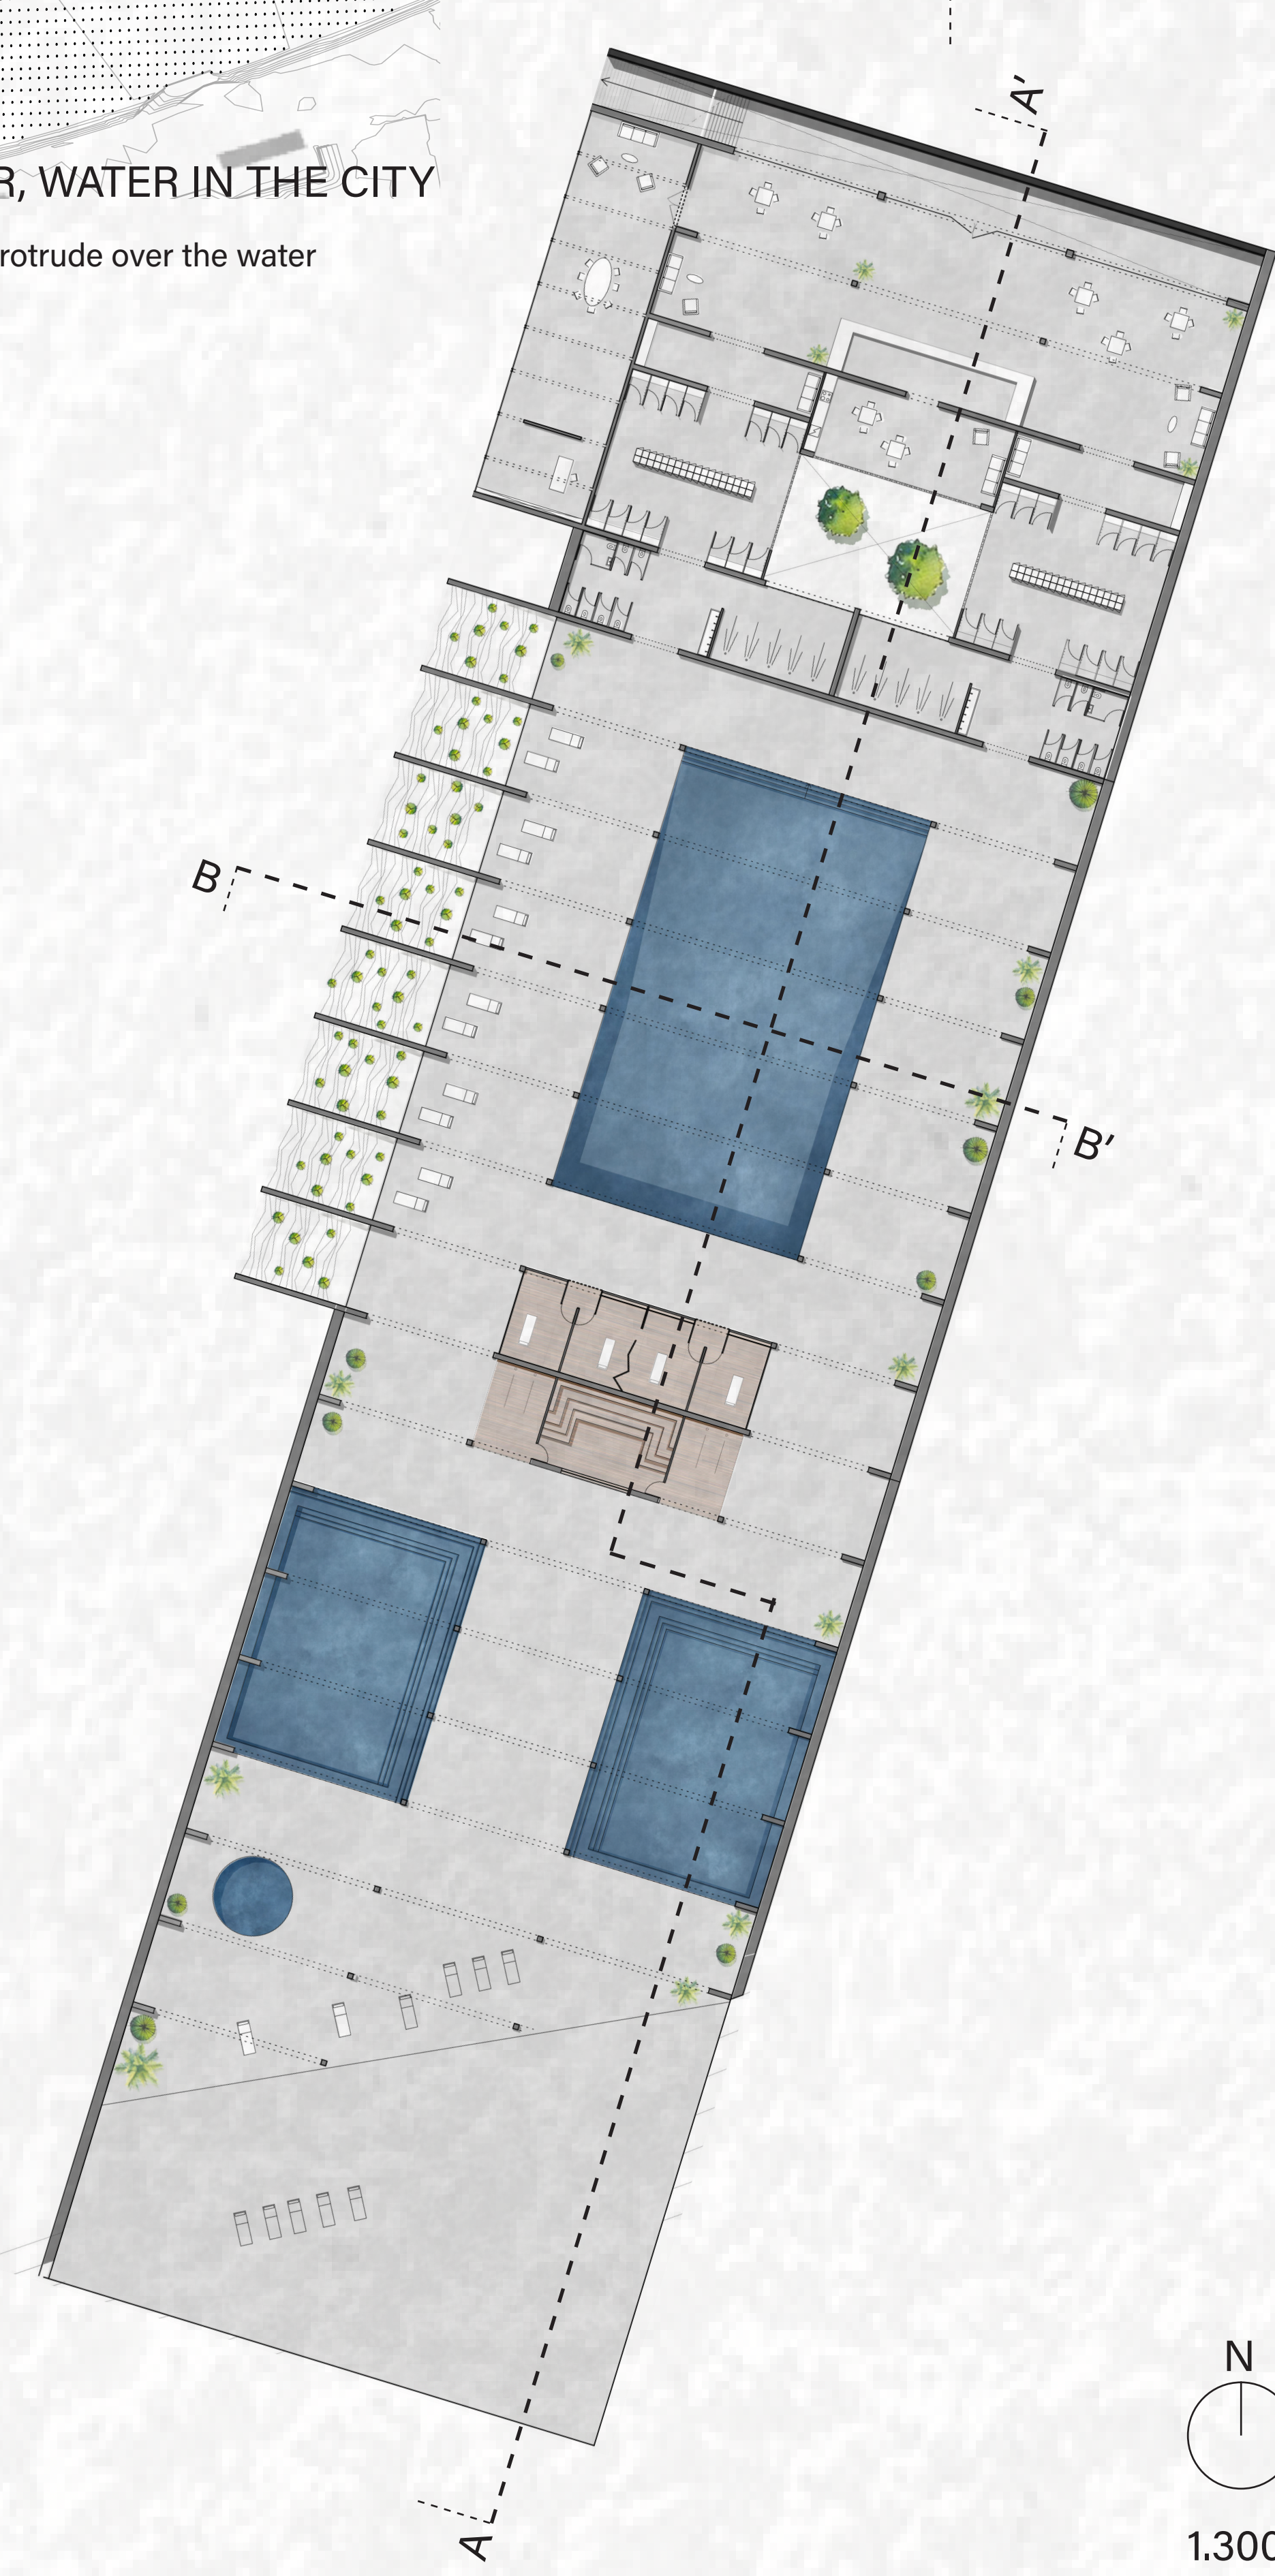

Section BB' 1:100

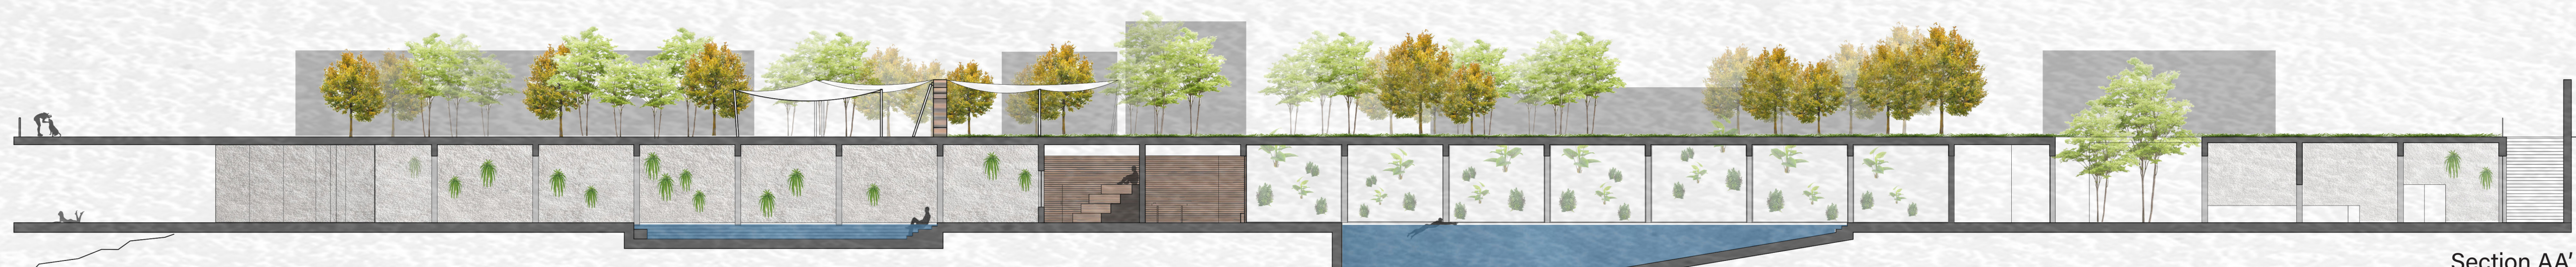

Section AA' 1:200