



THE ACCESSIBLE ROOF



THE MAIN COURTYARD



STEFANICOVA ENTRANCE



THE BRIDGE




PRESLOVA ENTRANCE




THE STUDY AREA



THE SWIMMING POOL

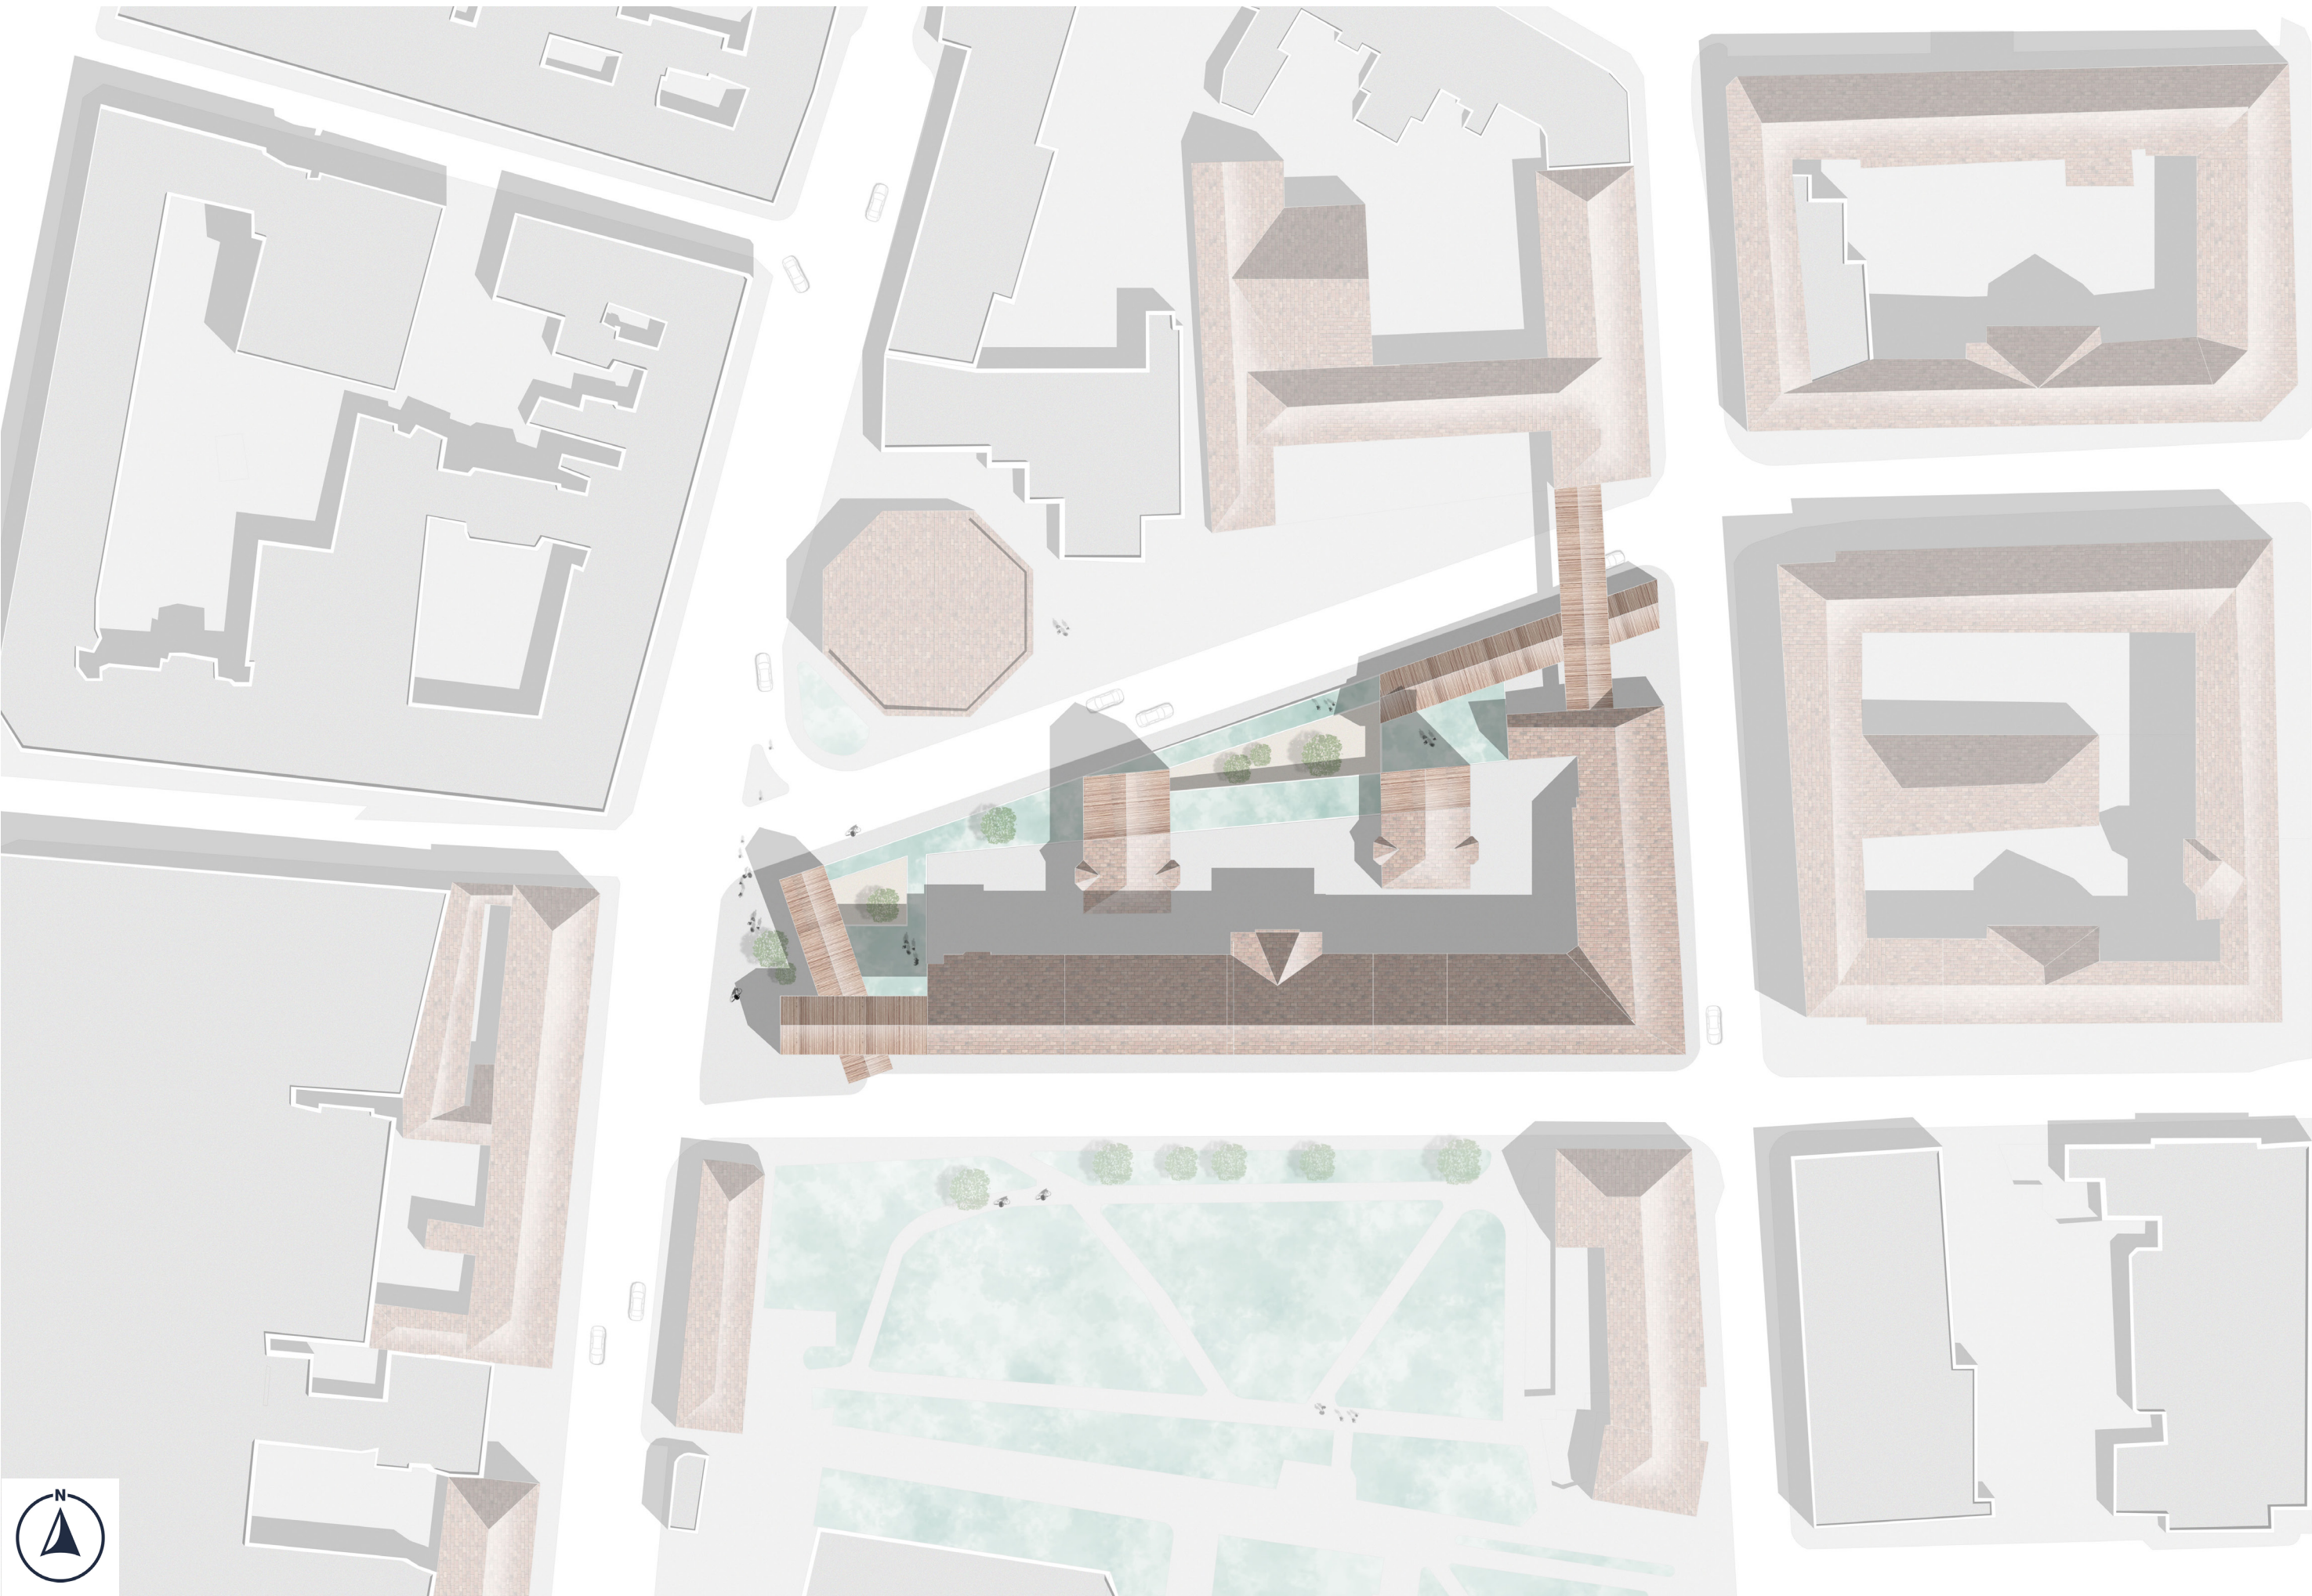

SMICHOV SITE PLAN

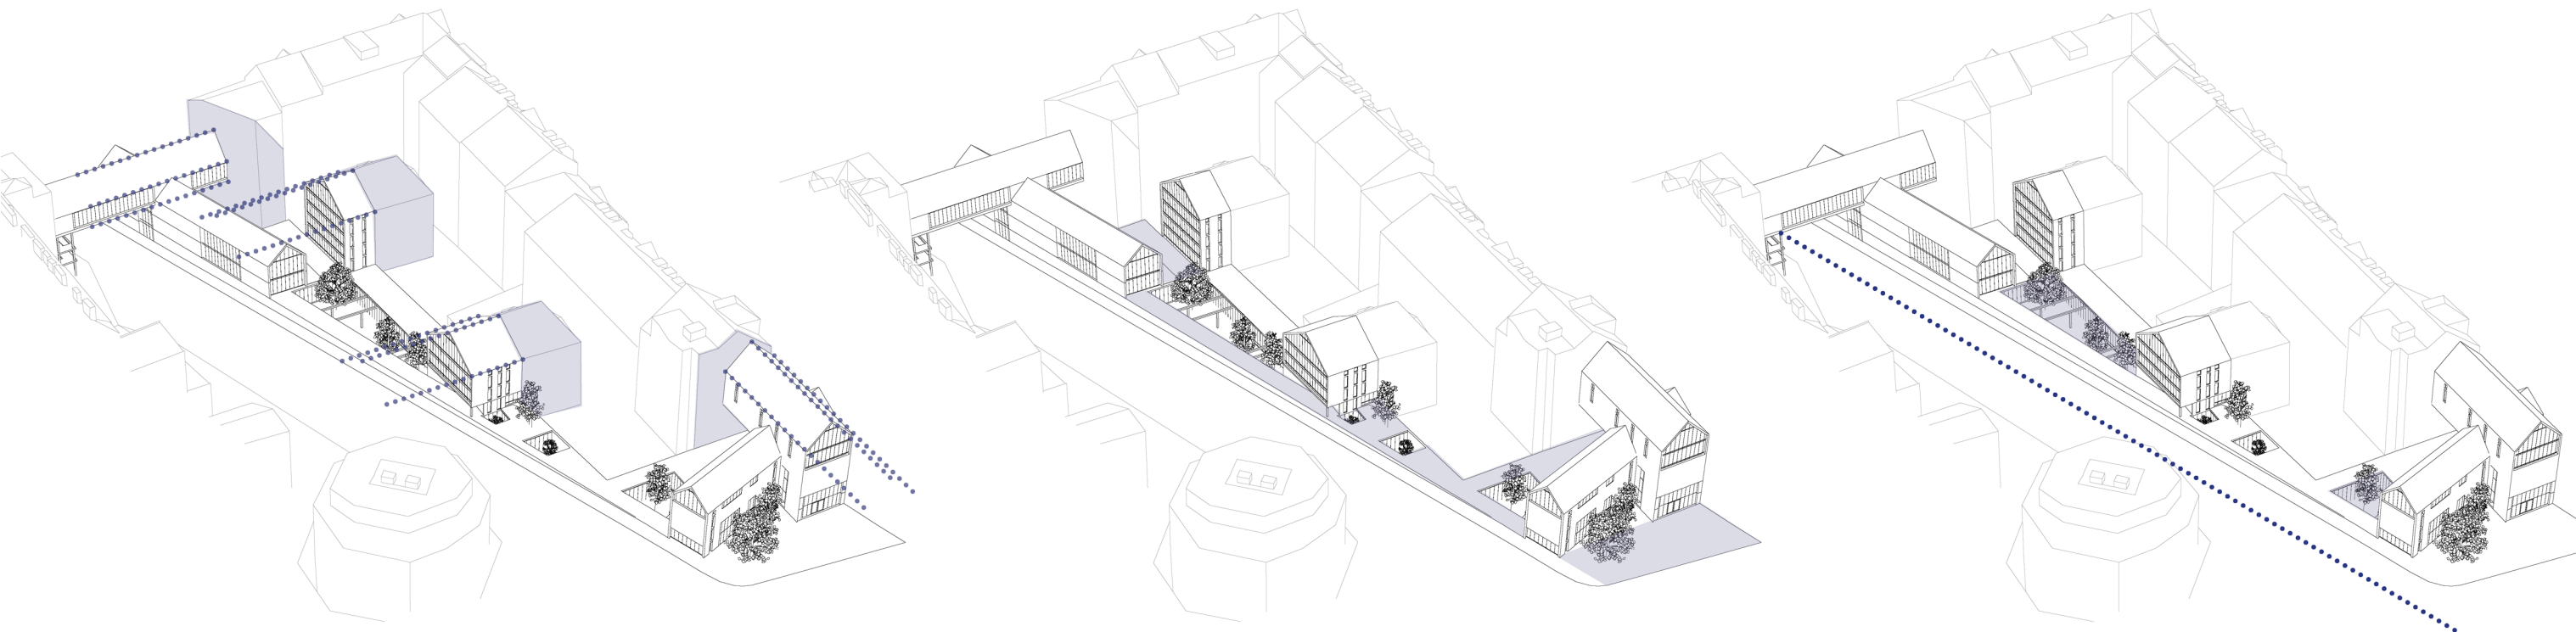

WORK WITH THE EXISTING
Refresh the old blind walls
Continue the roof shape

AN UNDERGROUND COMMON PART
To link the 2 streets levels
Transform this vegetal area into a useful space


ENCLOSED COURTYARDS
To protect outdoor space of the noise pollution
To give privacy

A GENERATION AND USE MIXED COMPLEX


This center is first of all dedicated to retired people who want to be part of a community for few weeks, months or years. The retirement home gives them responsibilities, they can help students from the neighboring schools with the learning center and, or, take care of the greenhouse where fresh food is produced for the bar. To accentuate more the generation mix, a part of the building welcomes a generous dance training center where children, students, adults and the elderly can learn and practice. The central part with the huge courtyard is composed of common spaces where the inhabitants can enjoy a comfortable and animated life together, and of course welcome visitors. Thanks to the great location in the capital, the elderly stay close to their family connected to the real life.

FUNCTIONS AXONOMETRY


BRIDGE STRUCTURE

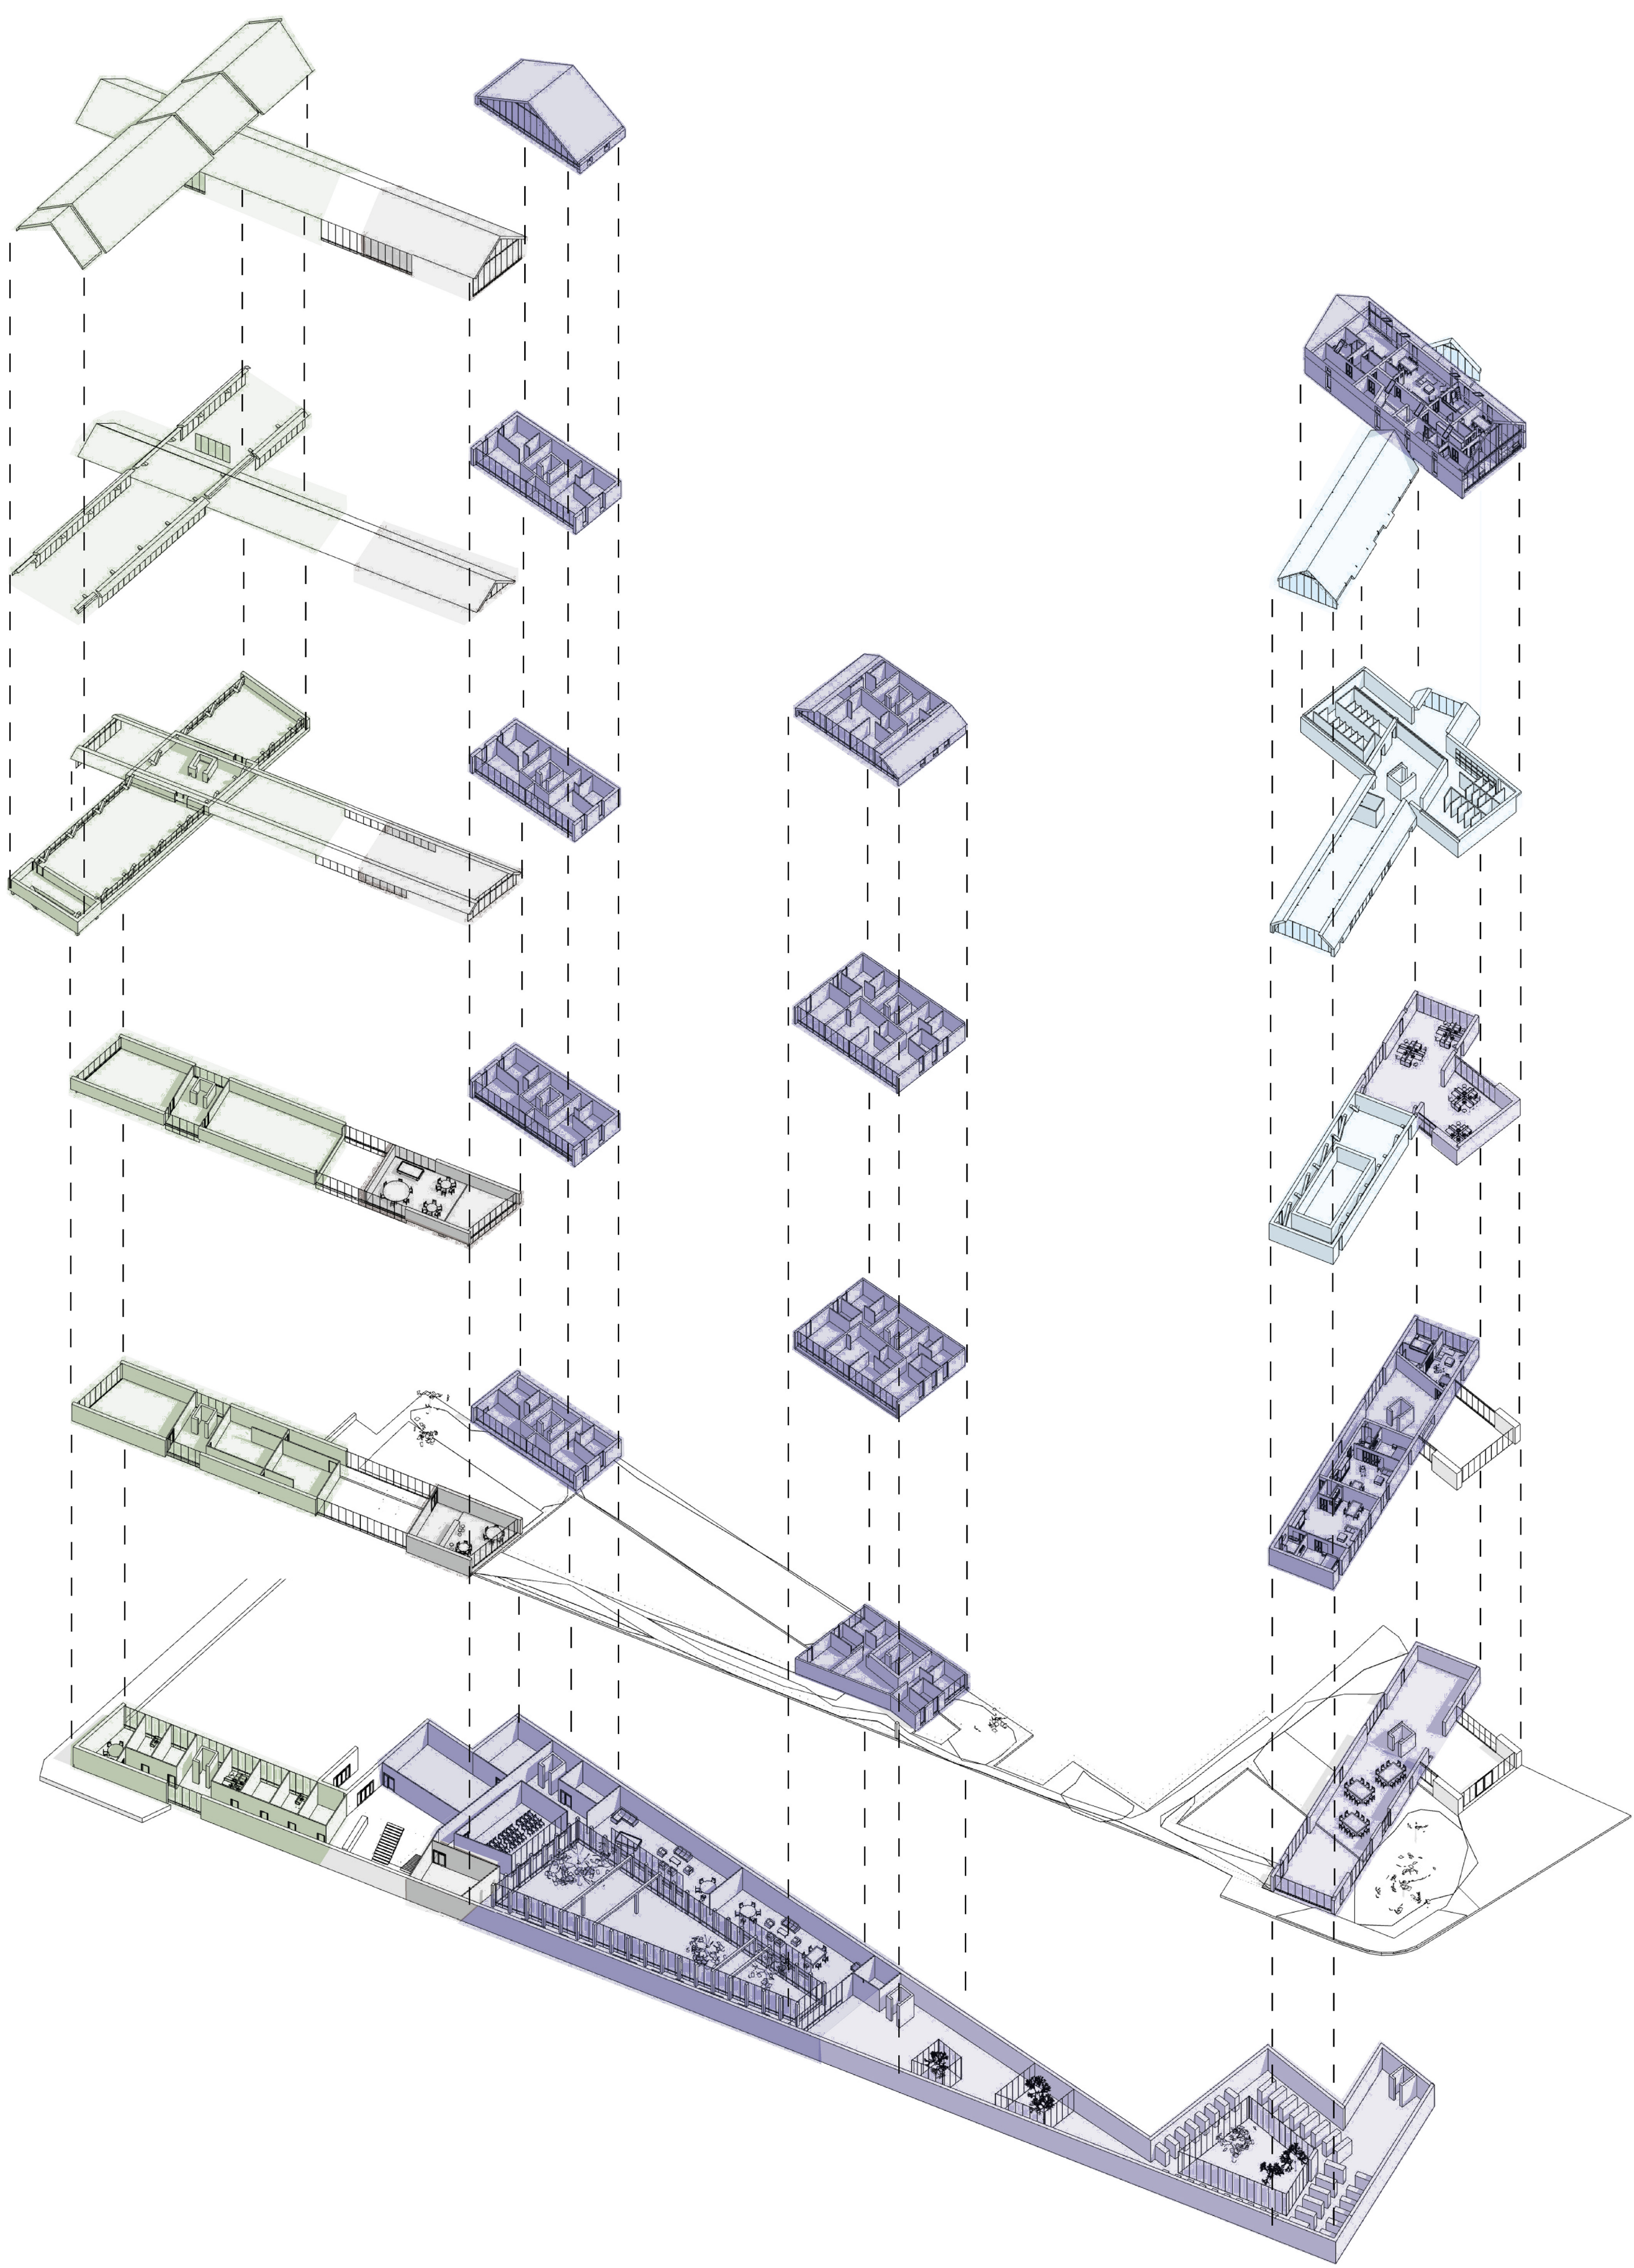


- ELDERLY CENTER
 - L-1 : common parts (dinning rooms, living rooms, conference room, greenhouse)
 - GF to L+5 : appartments
- LEARNING CENTER
 - L-1 : study area, library
 - GF : study room, cafeteria
 - L+2 : administration desks
- SWIMMING POOL
 - L+2 : pool's maintenance room
 - L+3 : changing rooms, pool
- DANCE TRAINING CENTER
 - L-1 : administration desks
 - GF : changing rooms, training room
 - L+1 : 2 training rooms
 - L+2 : bridge with 2 training rooms
- BAR
 - L-1 : storage room
 - GF : bar and tables, terrace
 - L+1 : mezzanine with tables and billiards

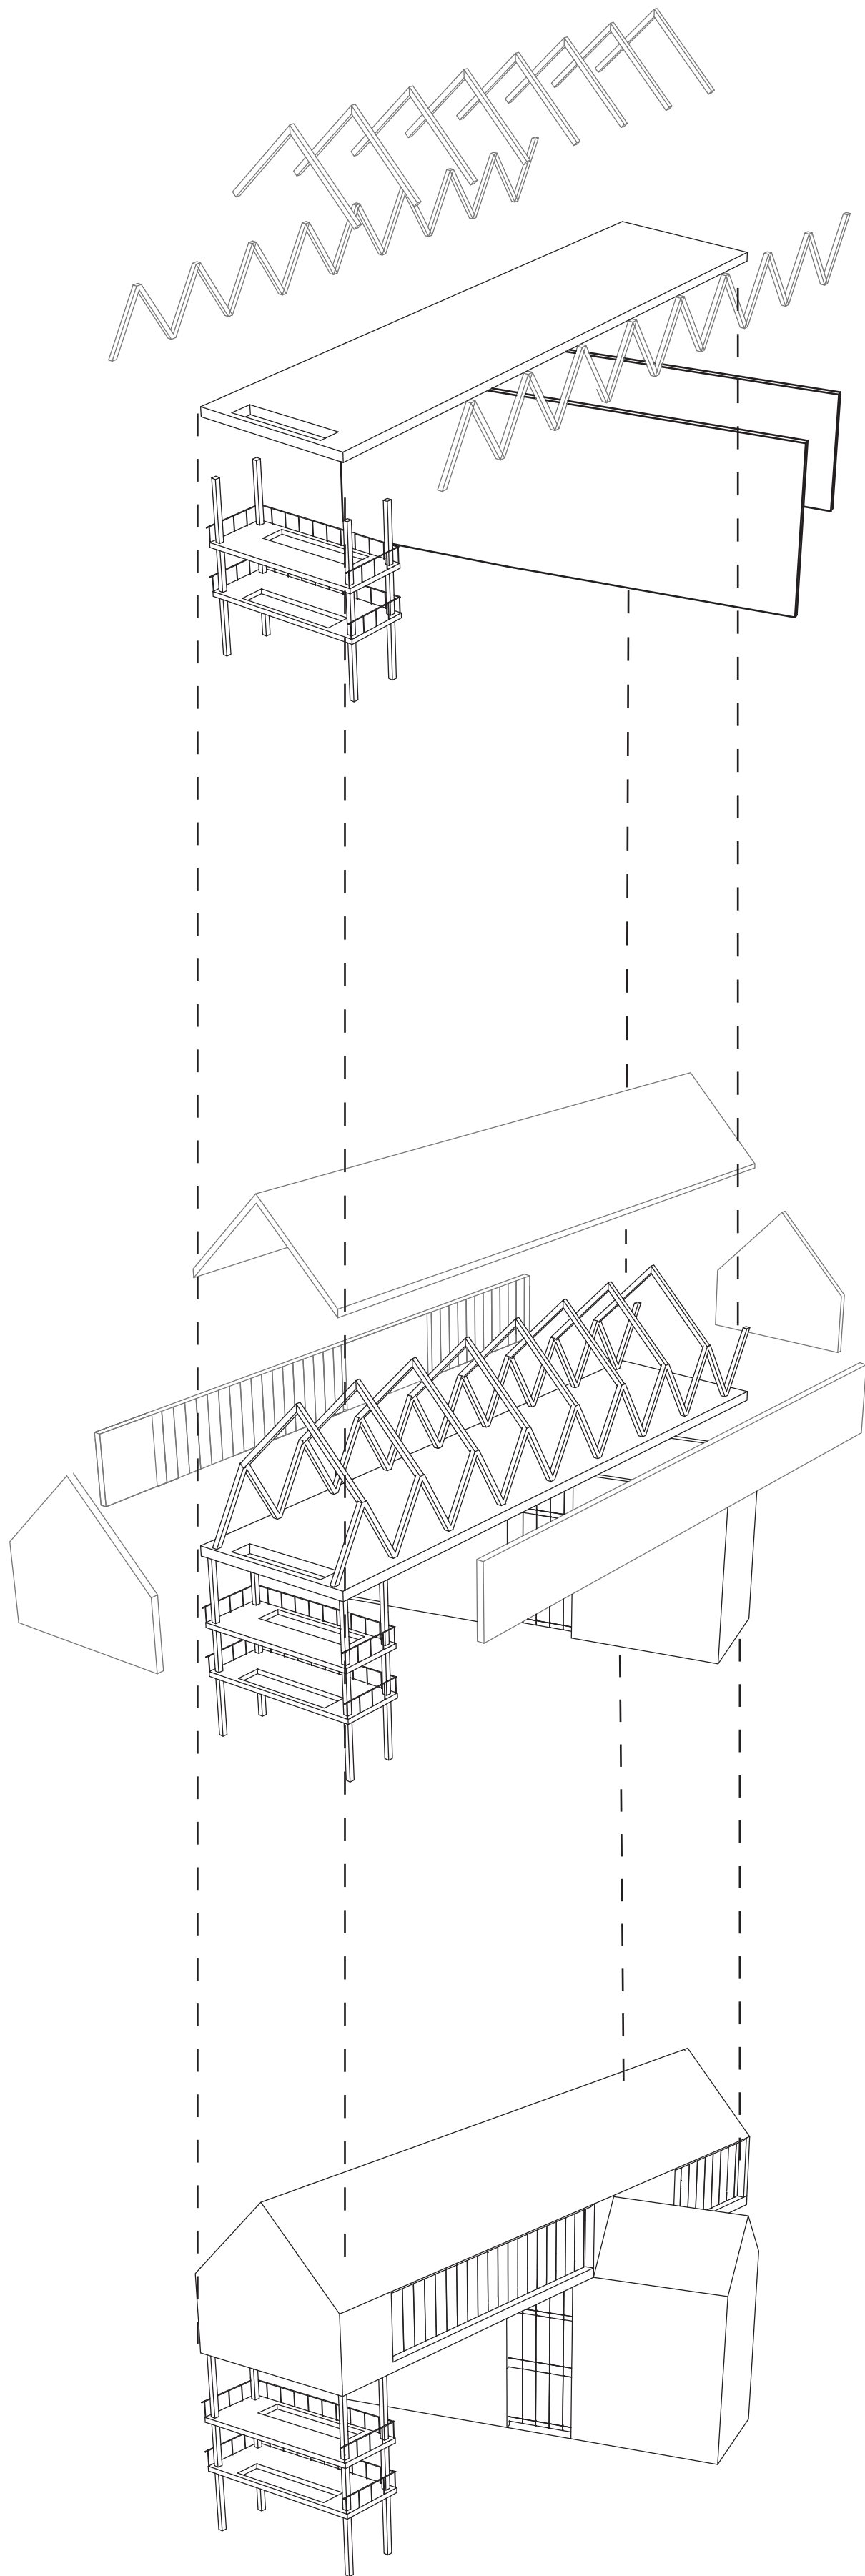


L-1, UNDERGROUND

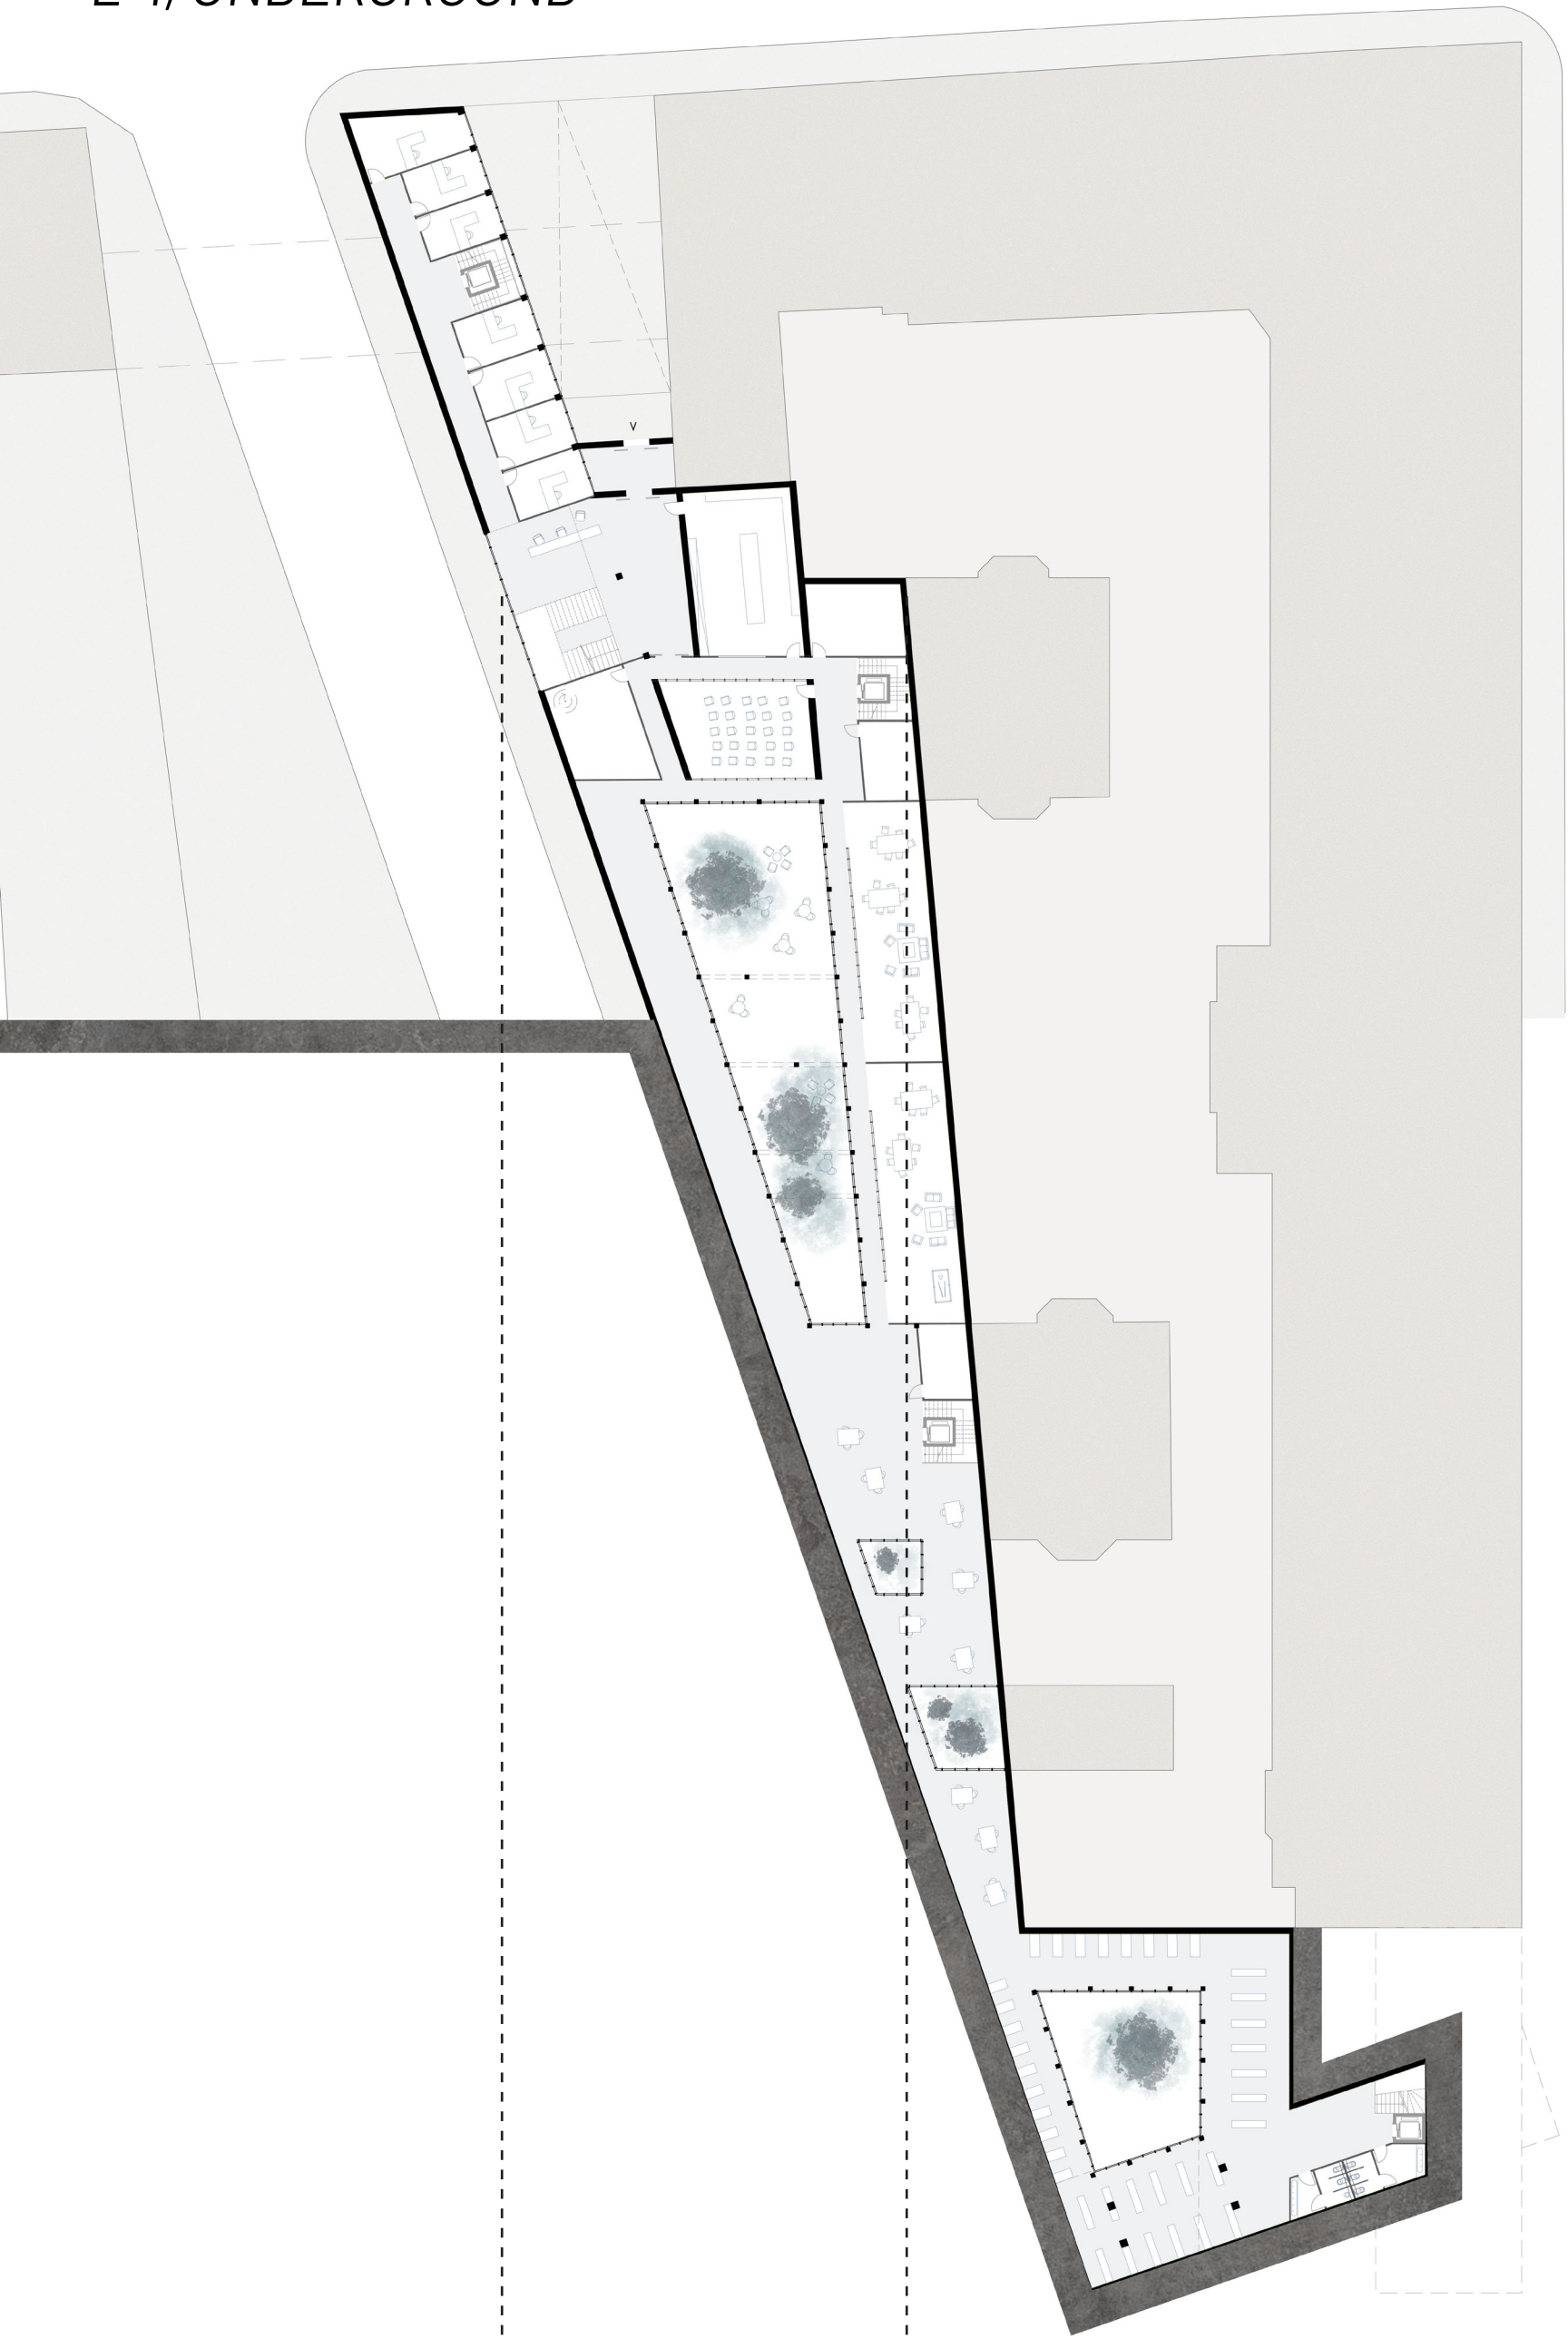


PRESLOVA BUILDING

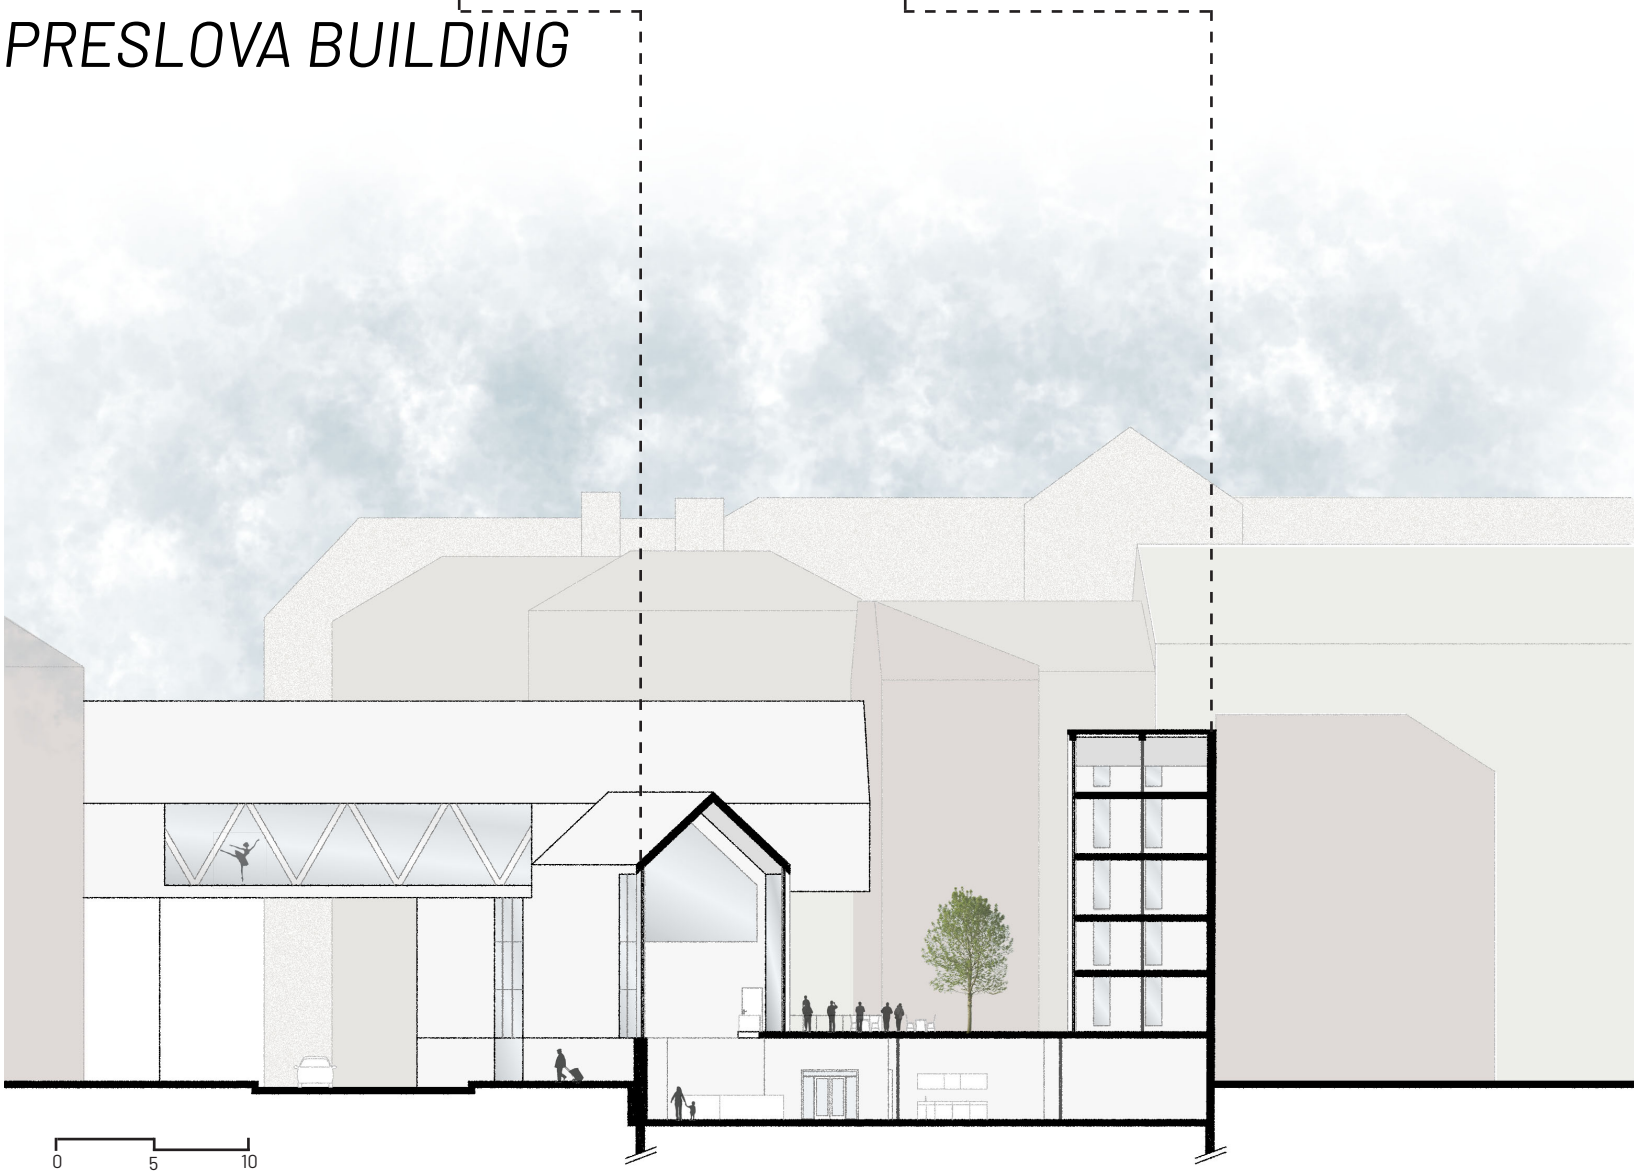


L 0, GROUND FLOOR

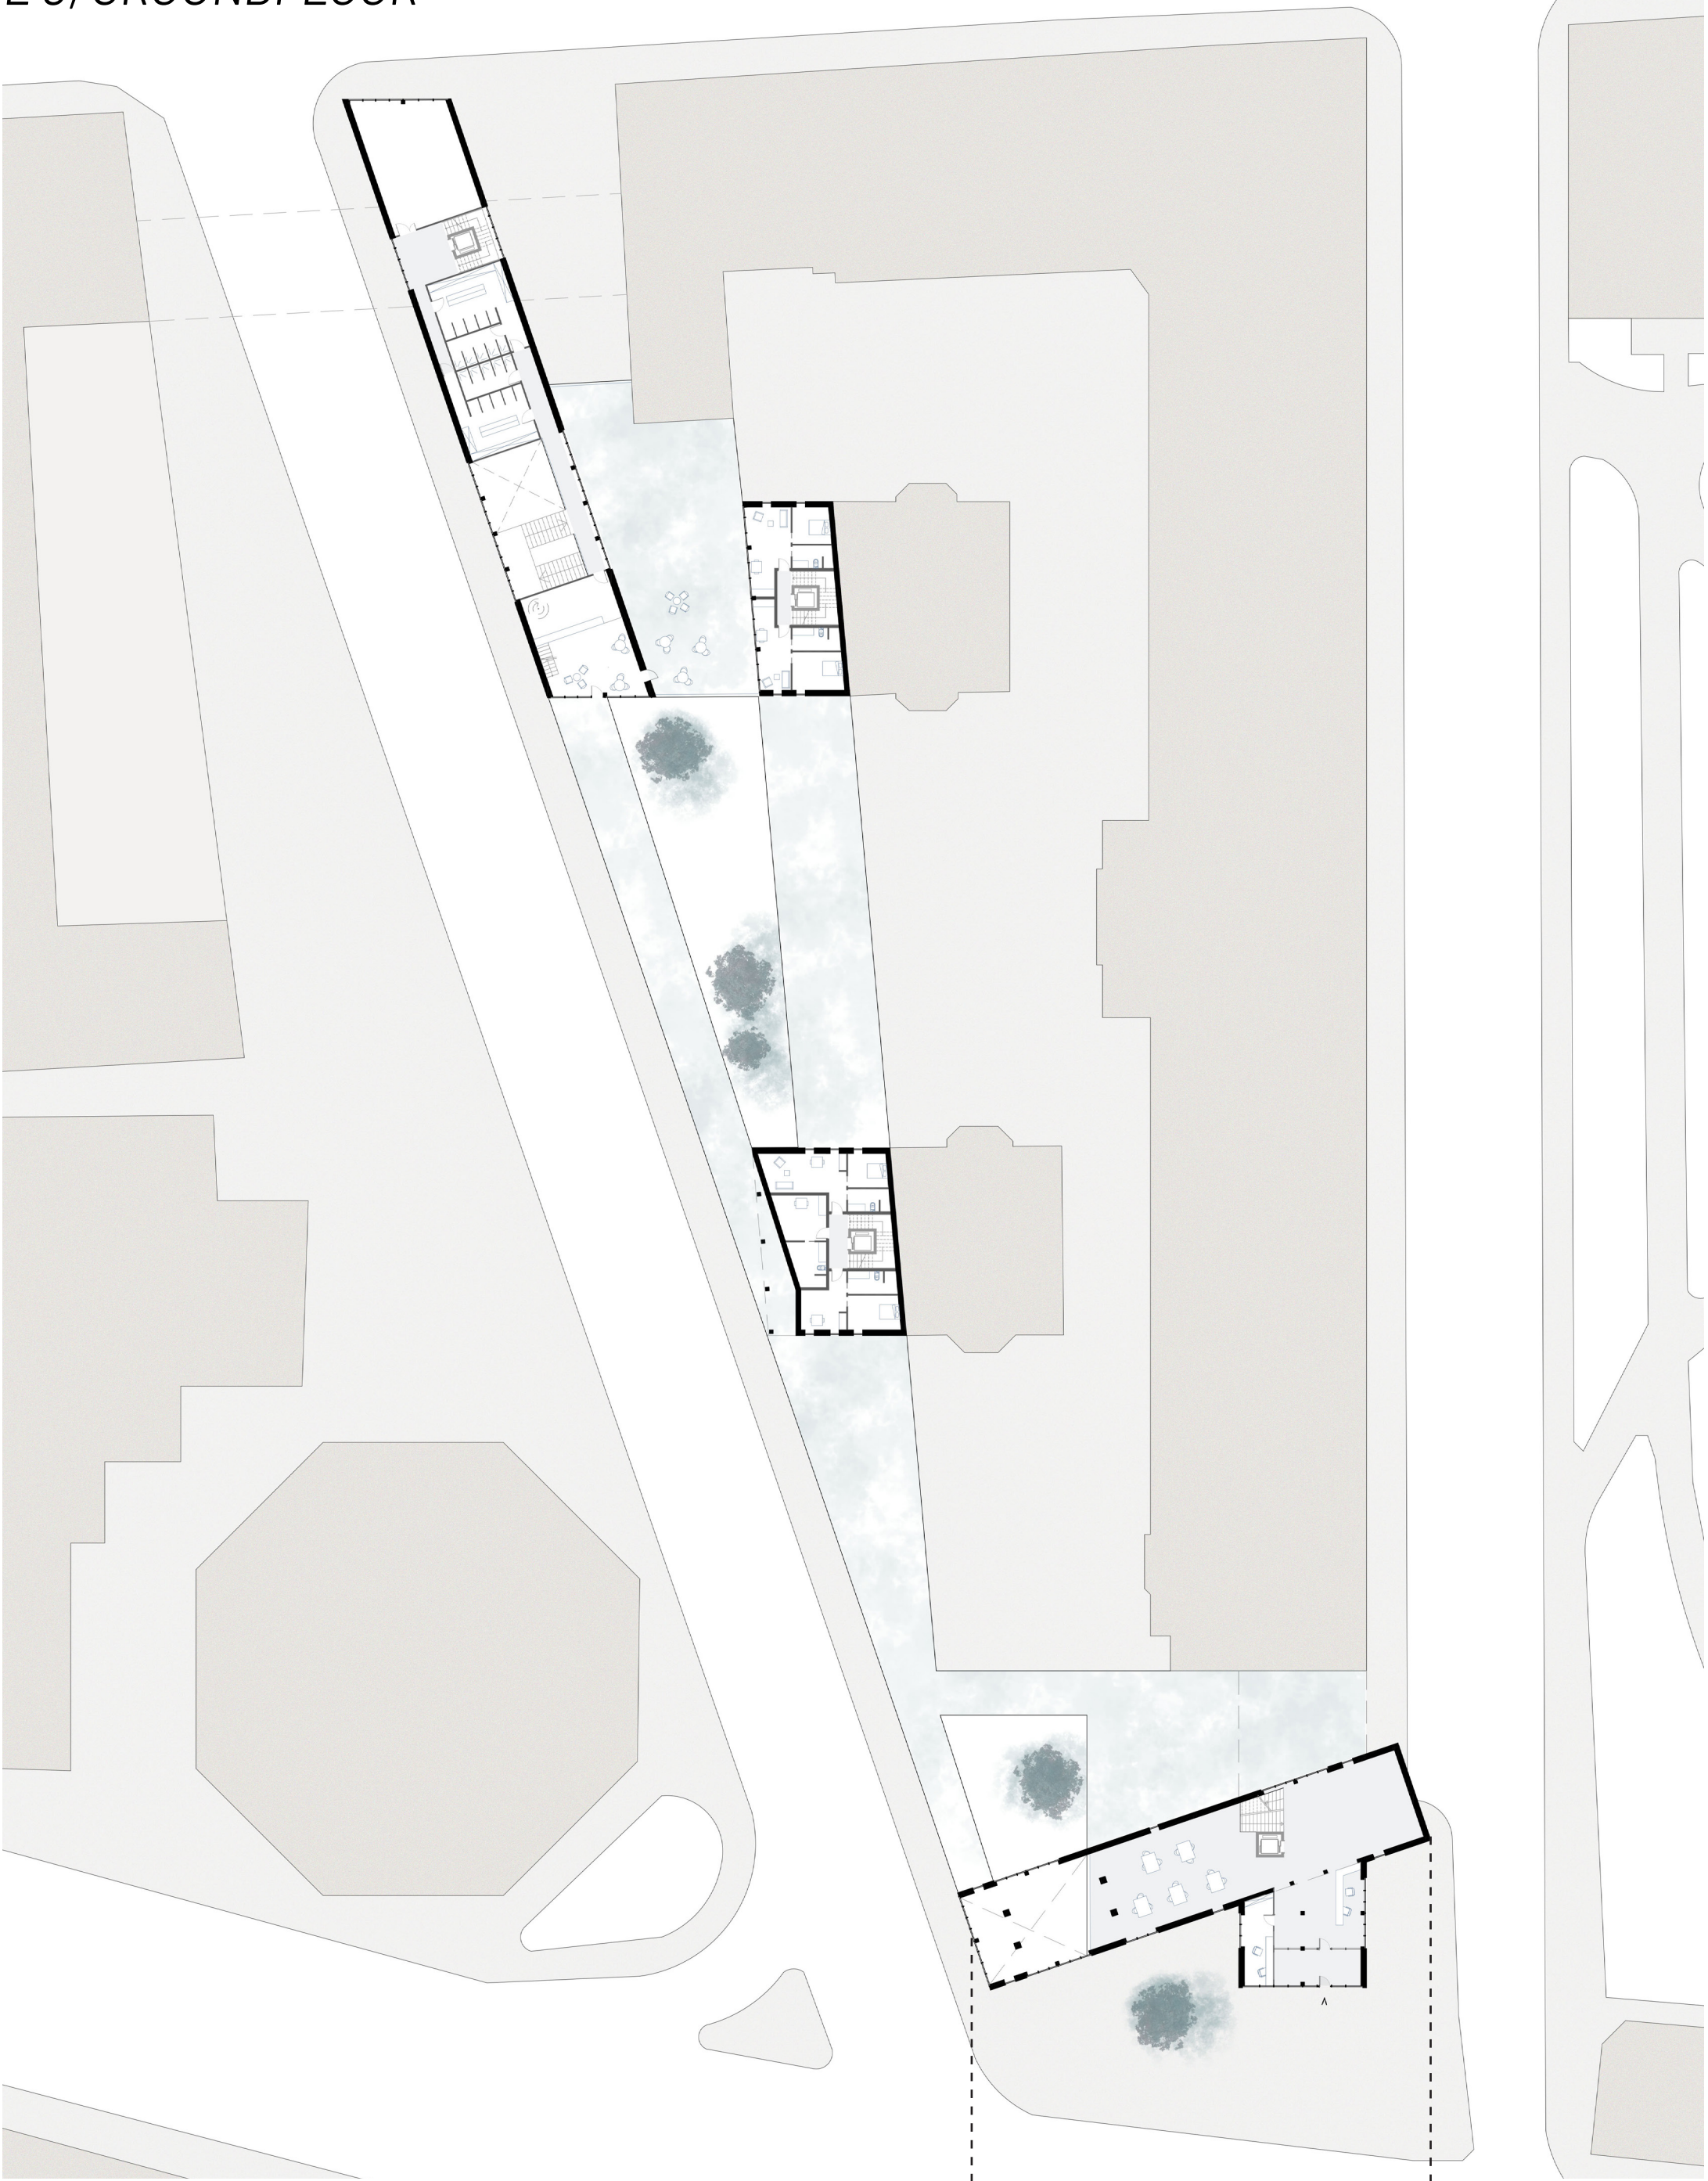


STEFANICOVA BUILDING

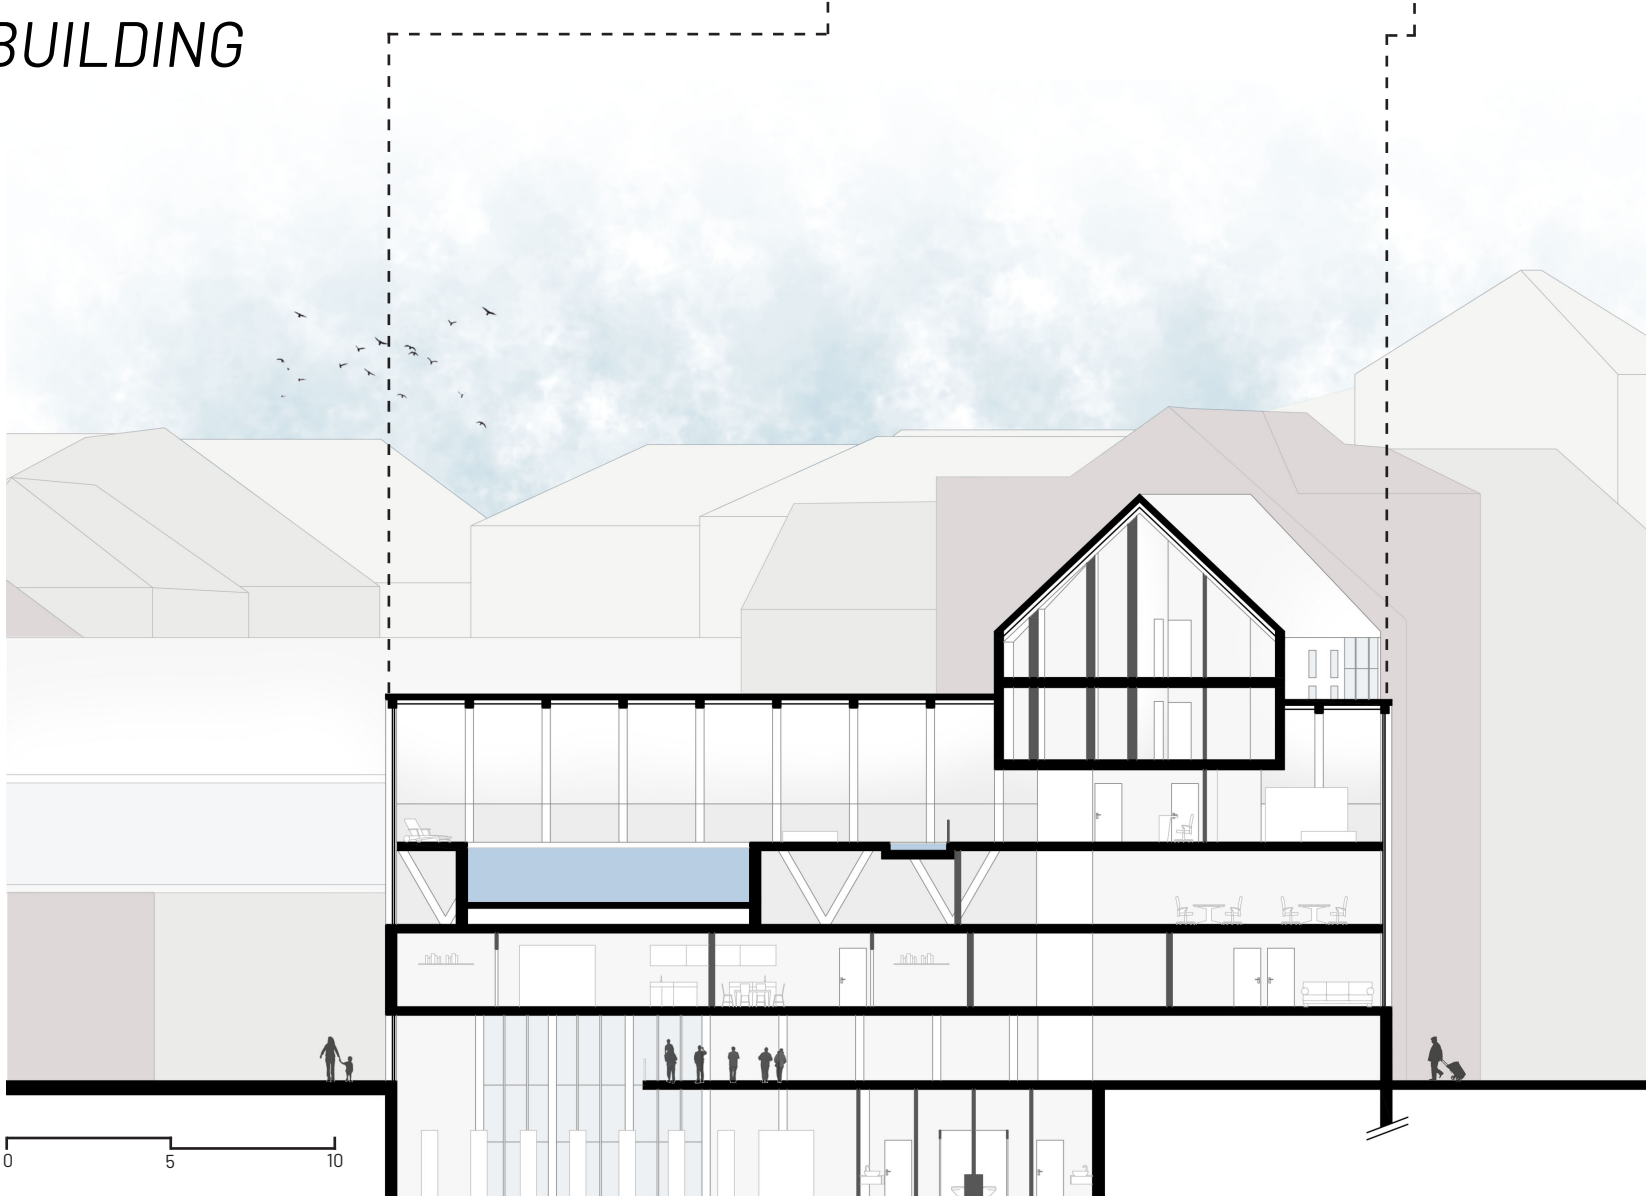

L 3

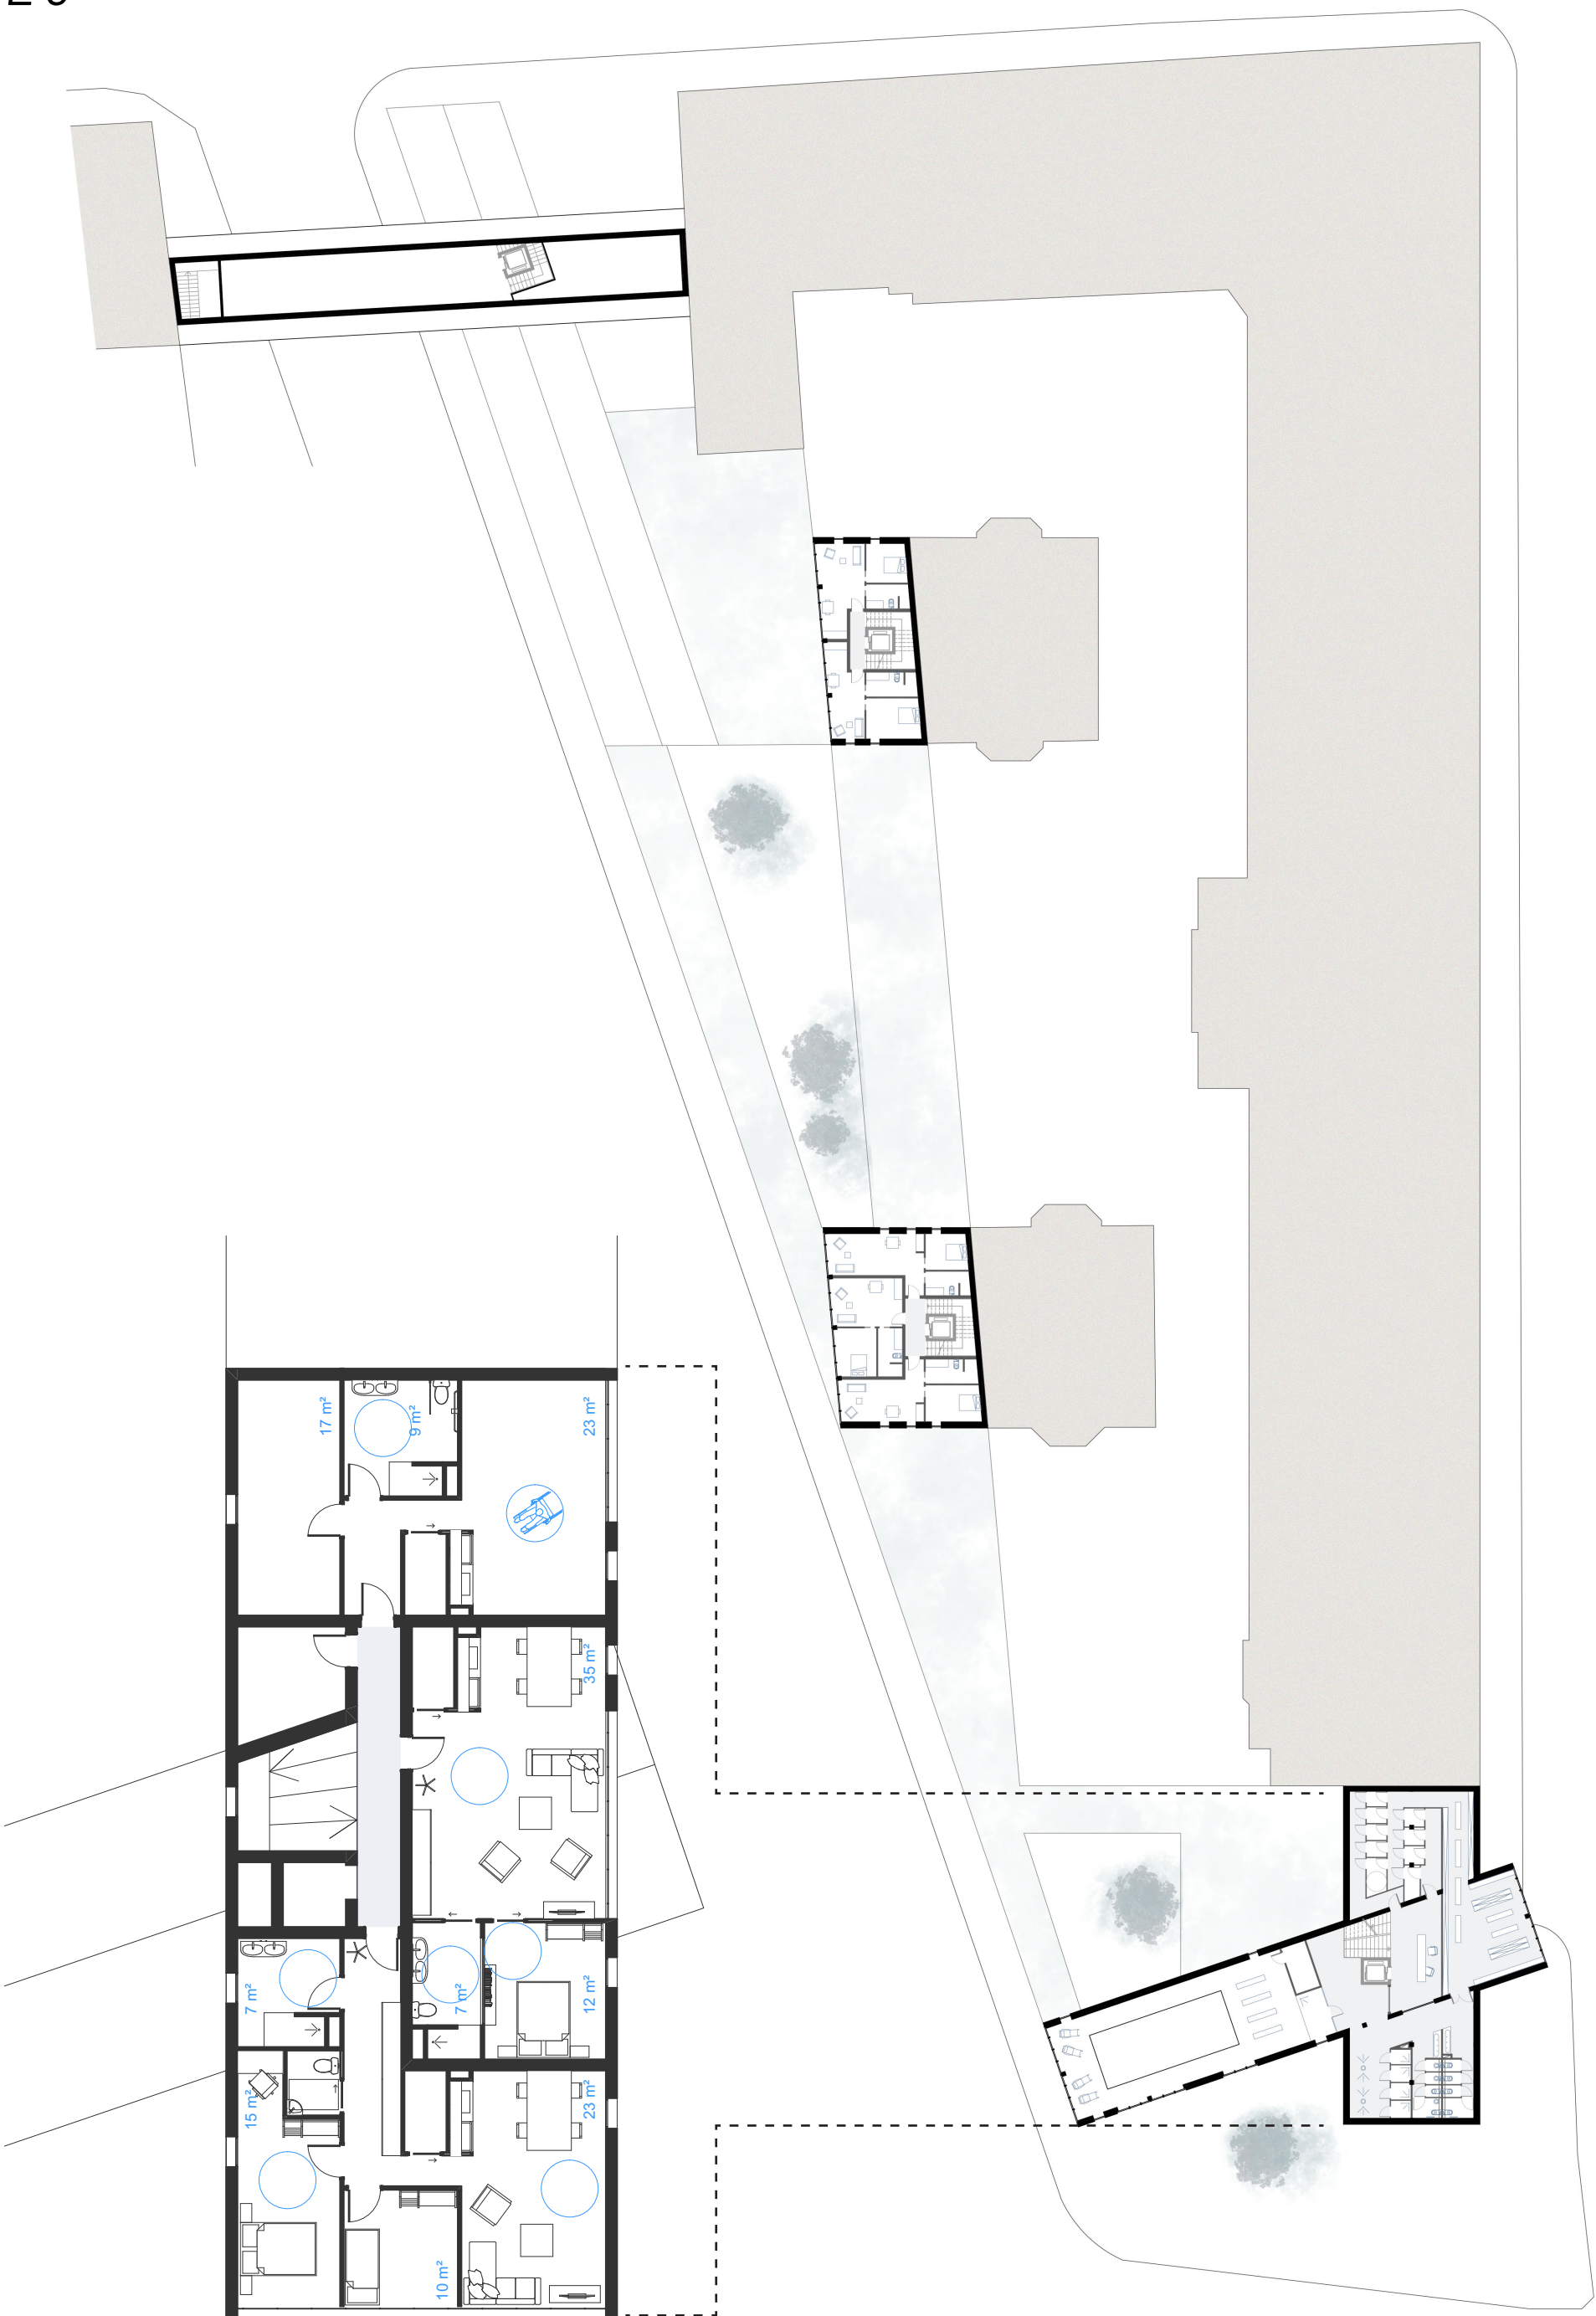

L 4 AND L 5 TYPOLOGIES

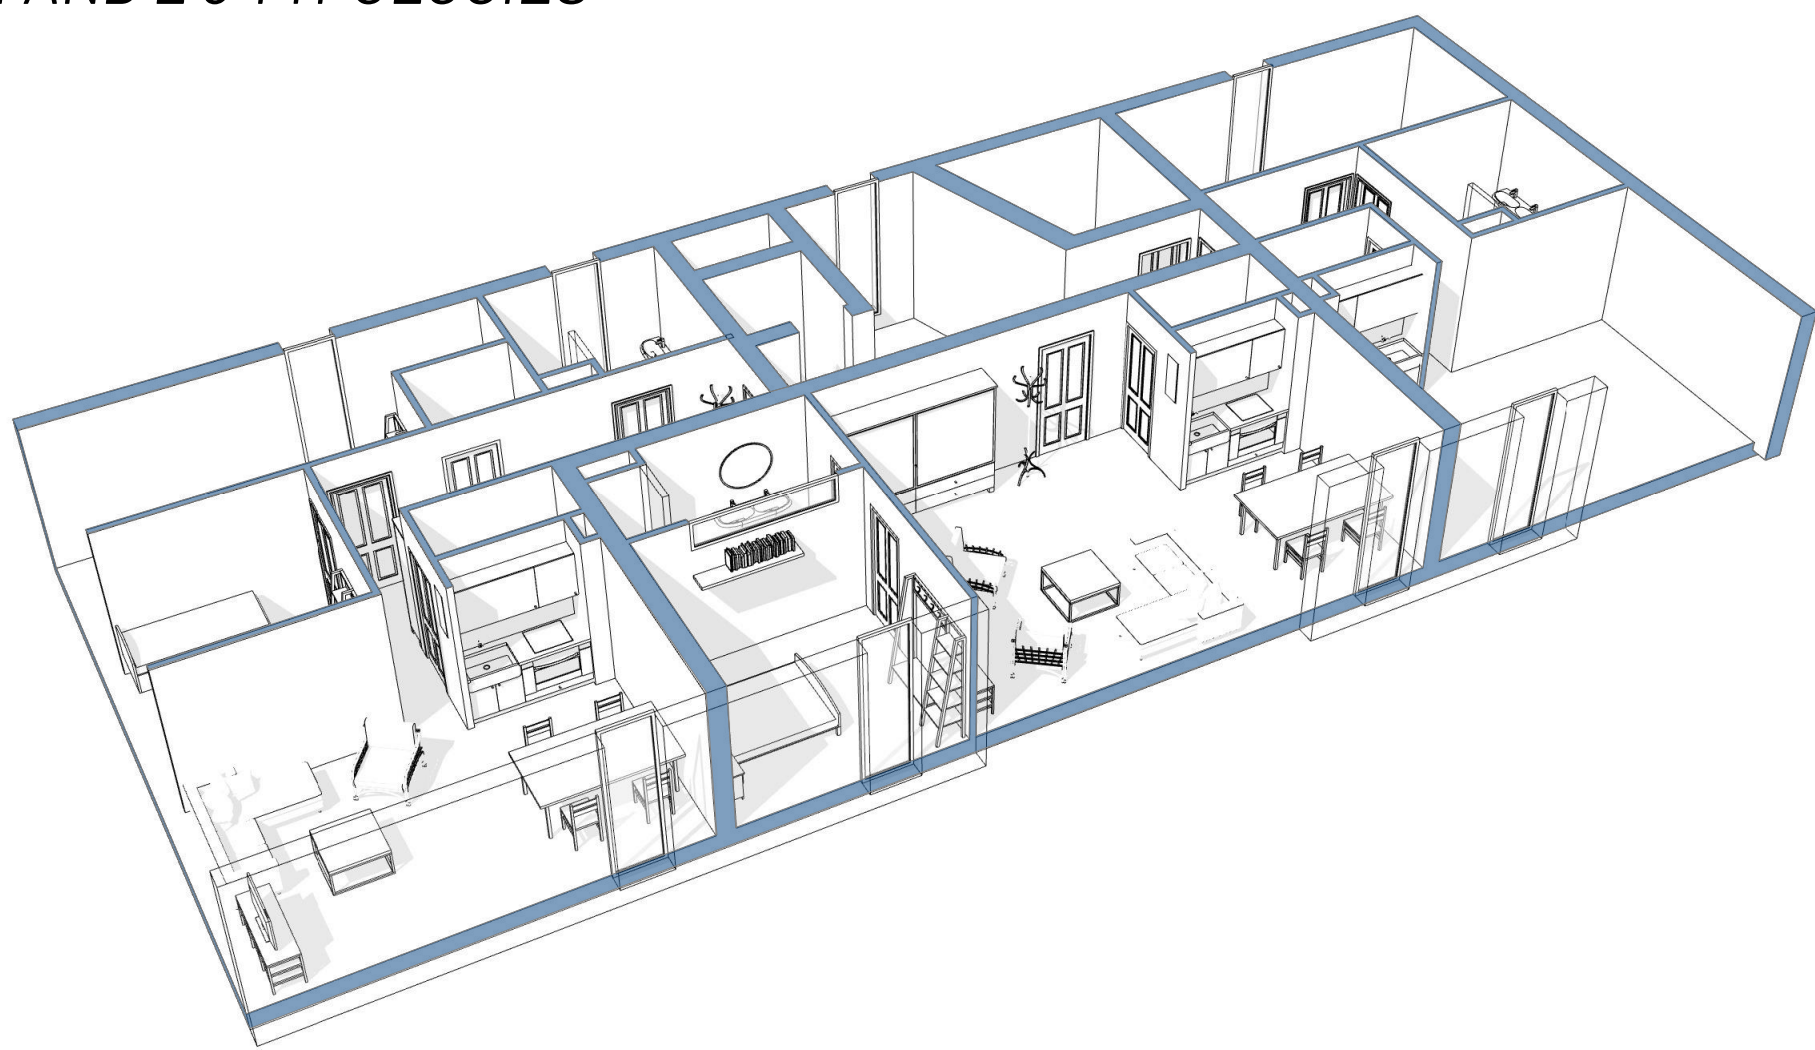

LONGITUDINAL CROSS SECTION