




The main idea of the project is to create a functional house that accommodates several different goals. The location is located between the old and the new city and has a wonderful view of the river. The place is surrounded by roads and existing buildings. Multifunctionality lies in the fact that the entire space is divided into a free area for visitors, which includes a gallery, a restaurant, a bookstore. And a paid area for conferences, audiences and theater performances. The exterior consists of metal panels that frame the entire building. perforated metal panels create an enchanting structure under natural light for all passers-by and guests.

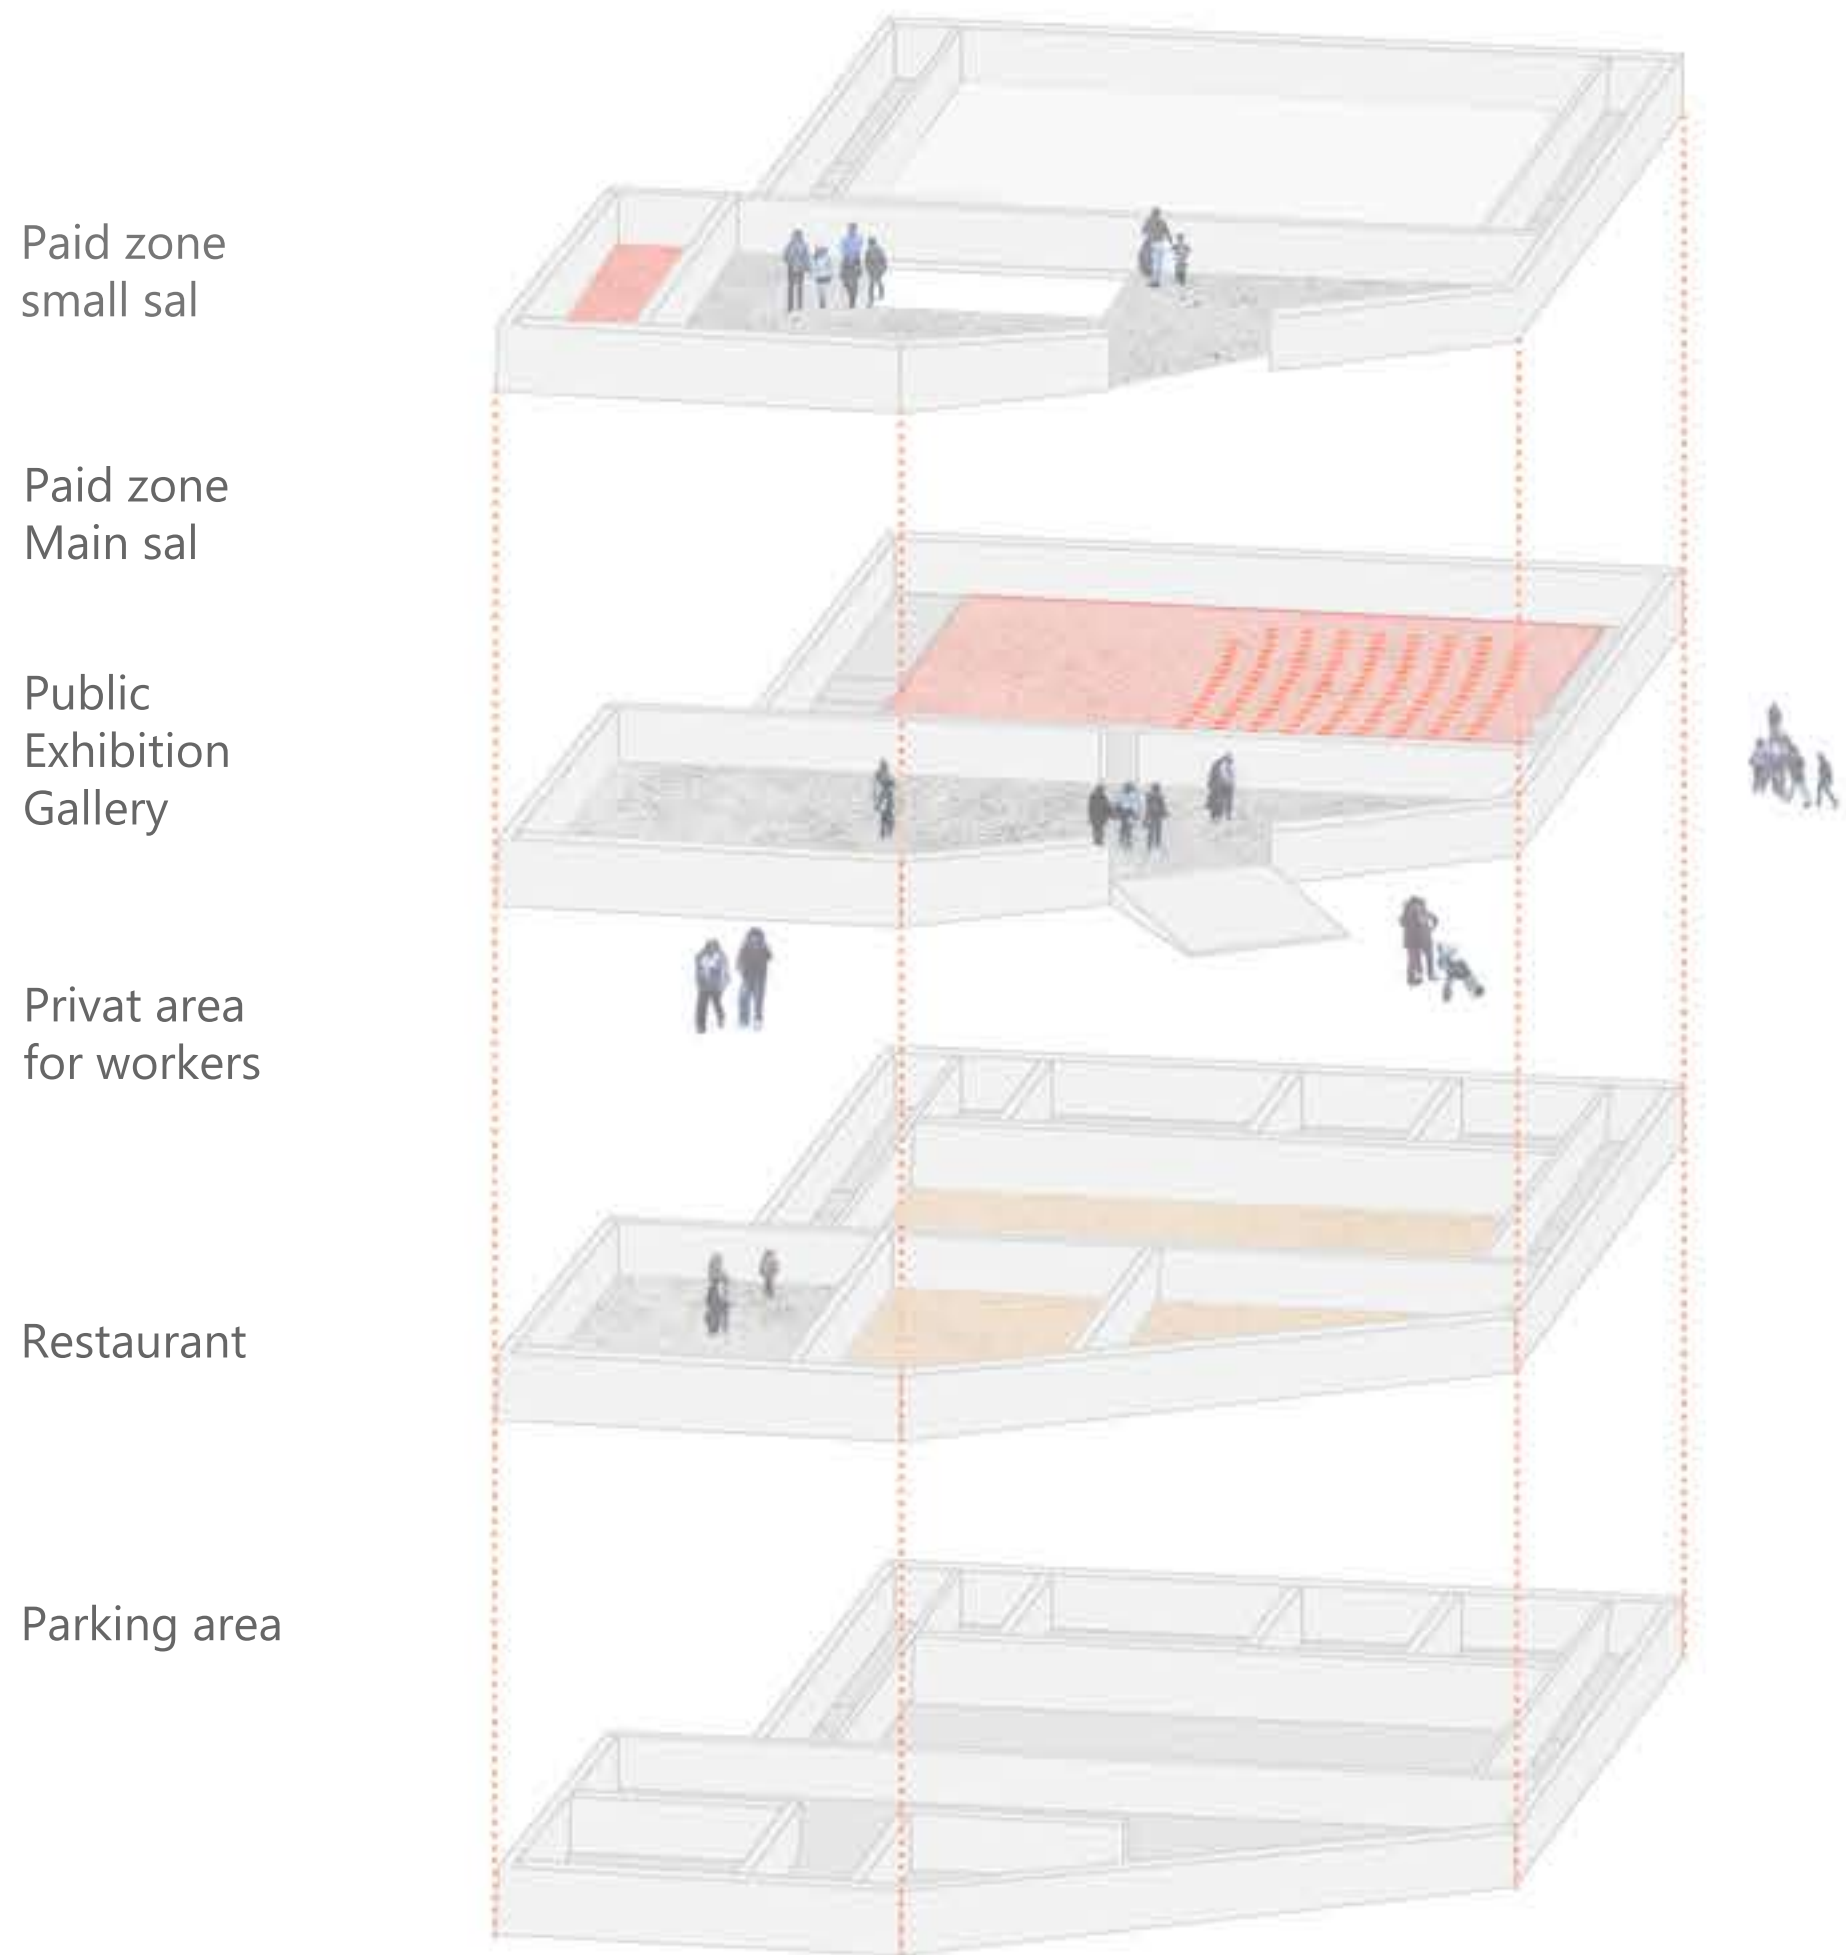


JÍŽNÍ POHLED

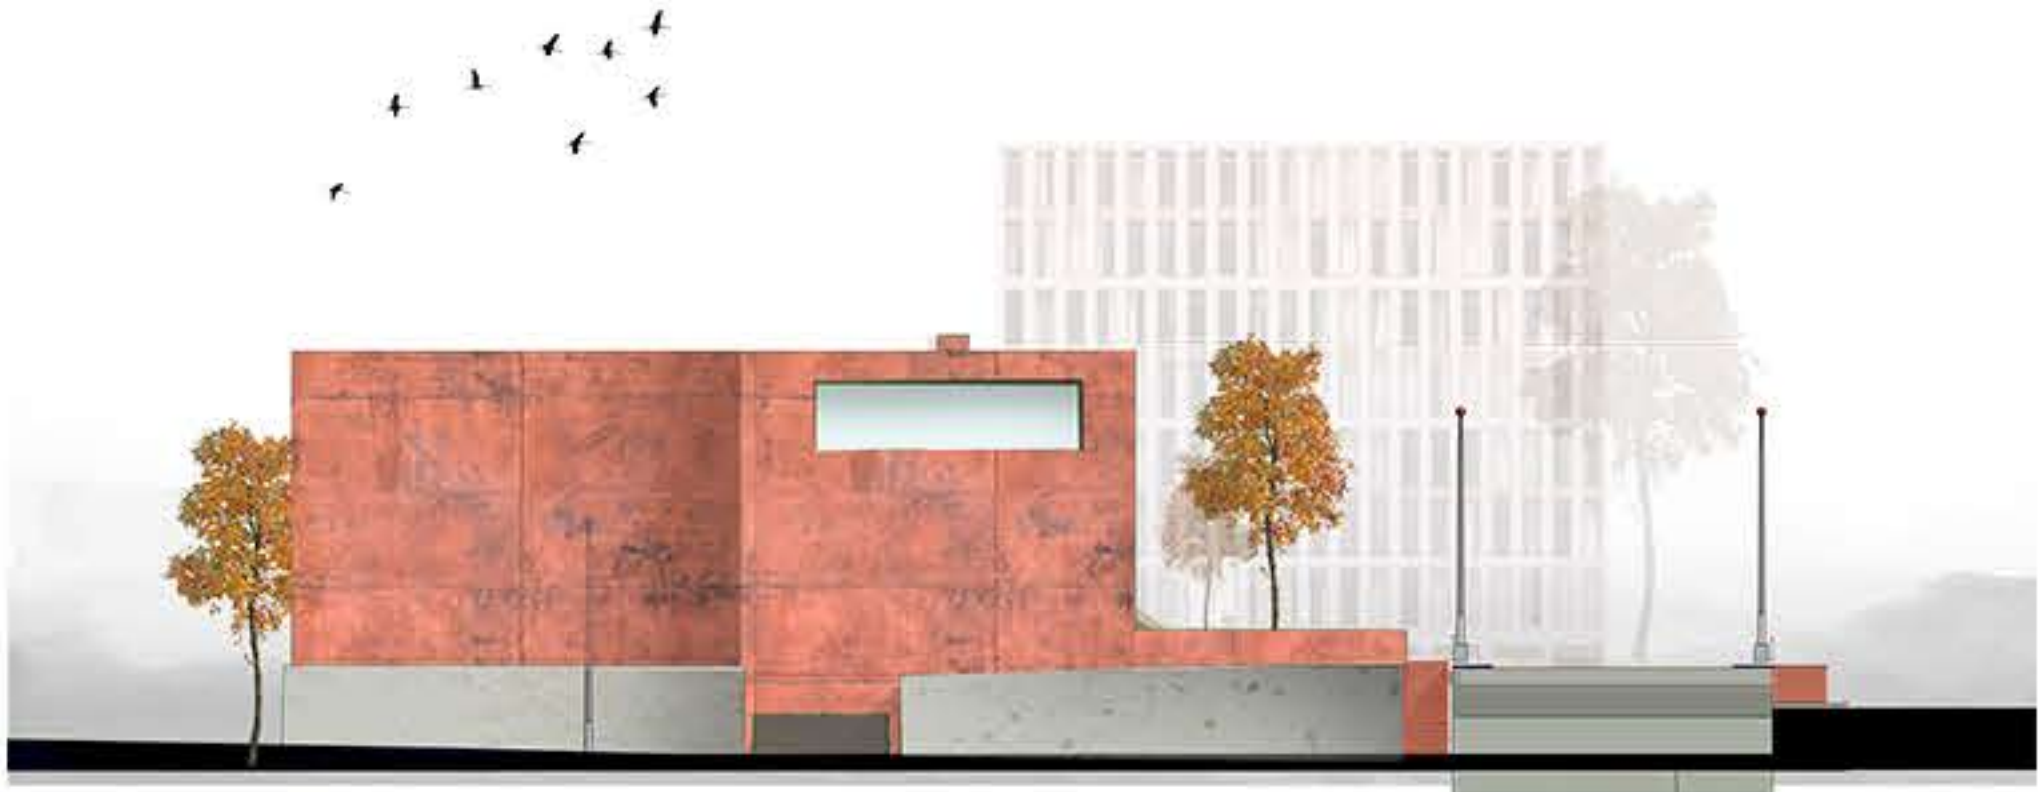


ŘEZ A1

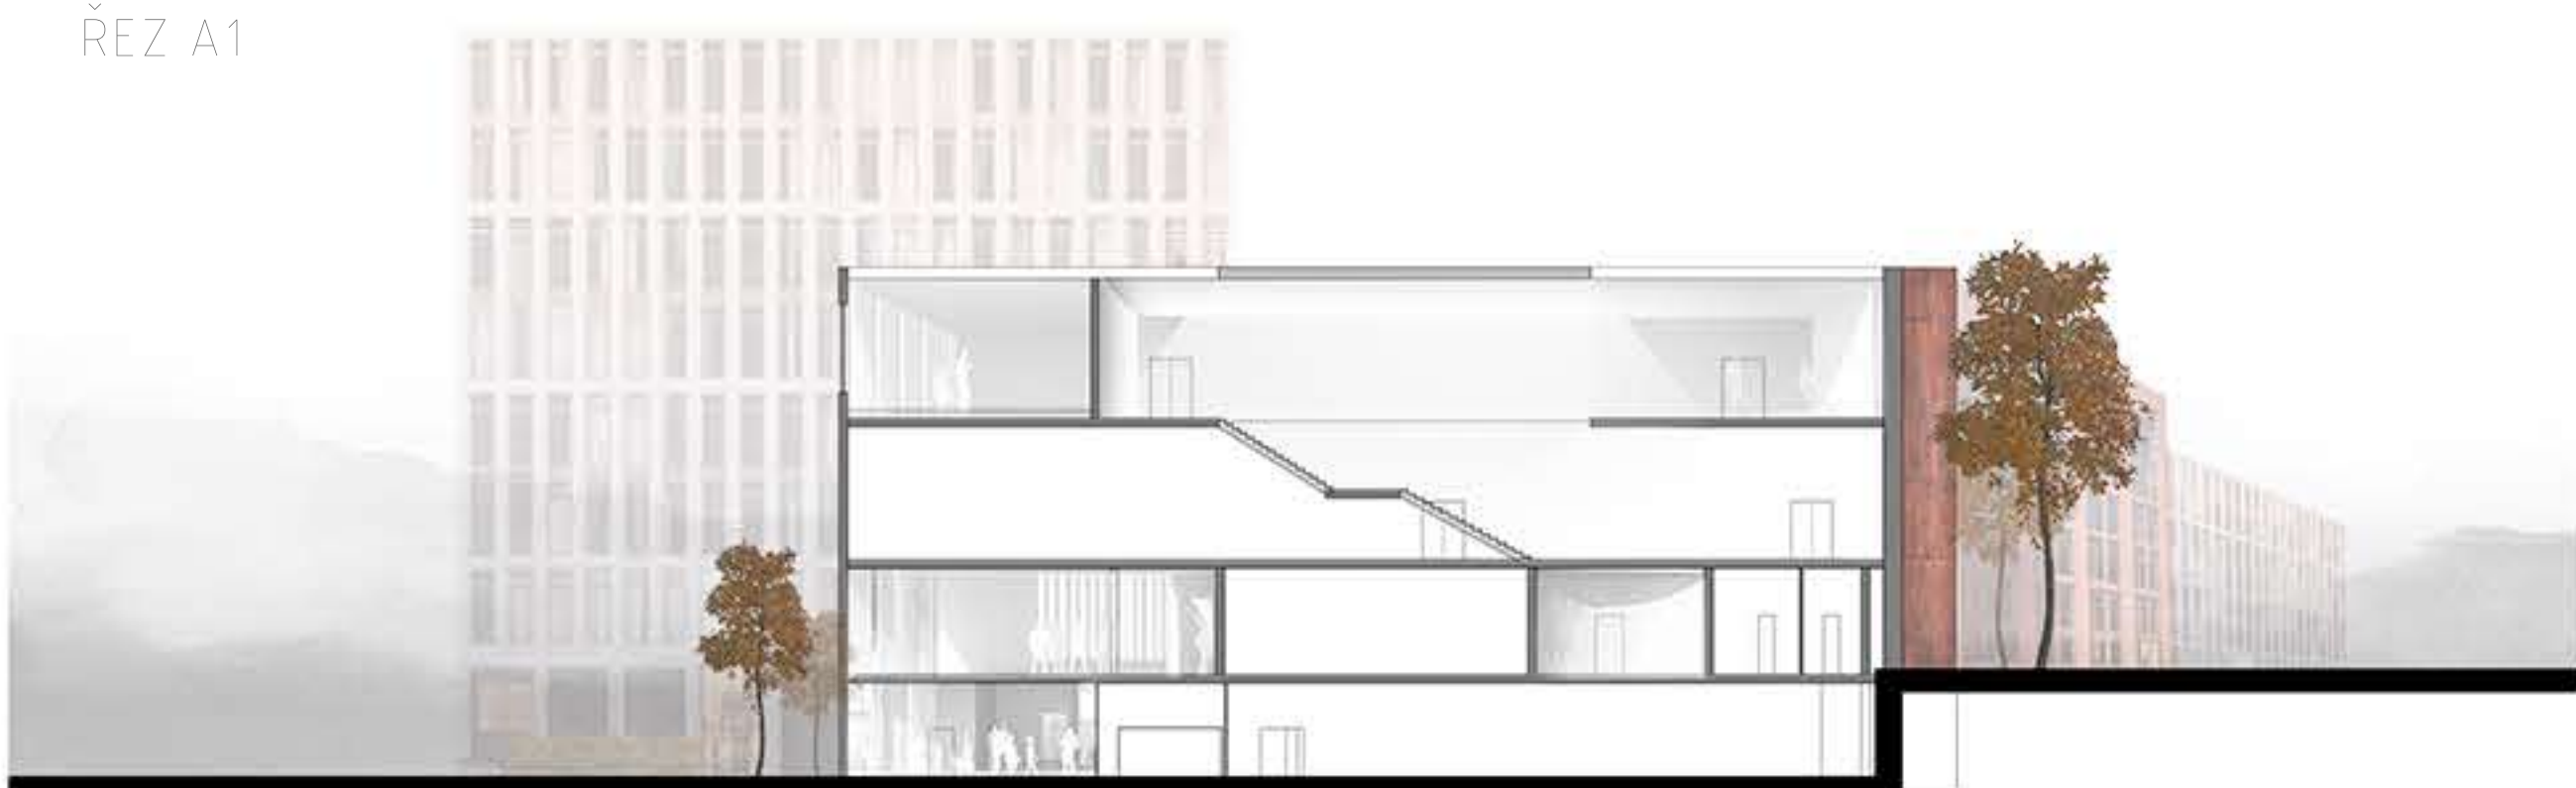


UNDERGROUND FLOOR
M1:300

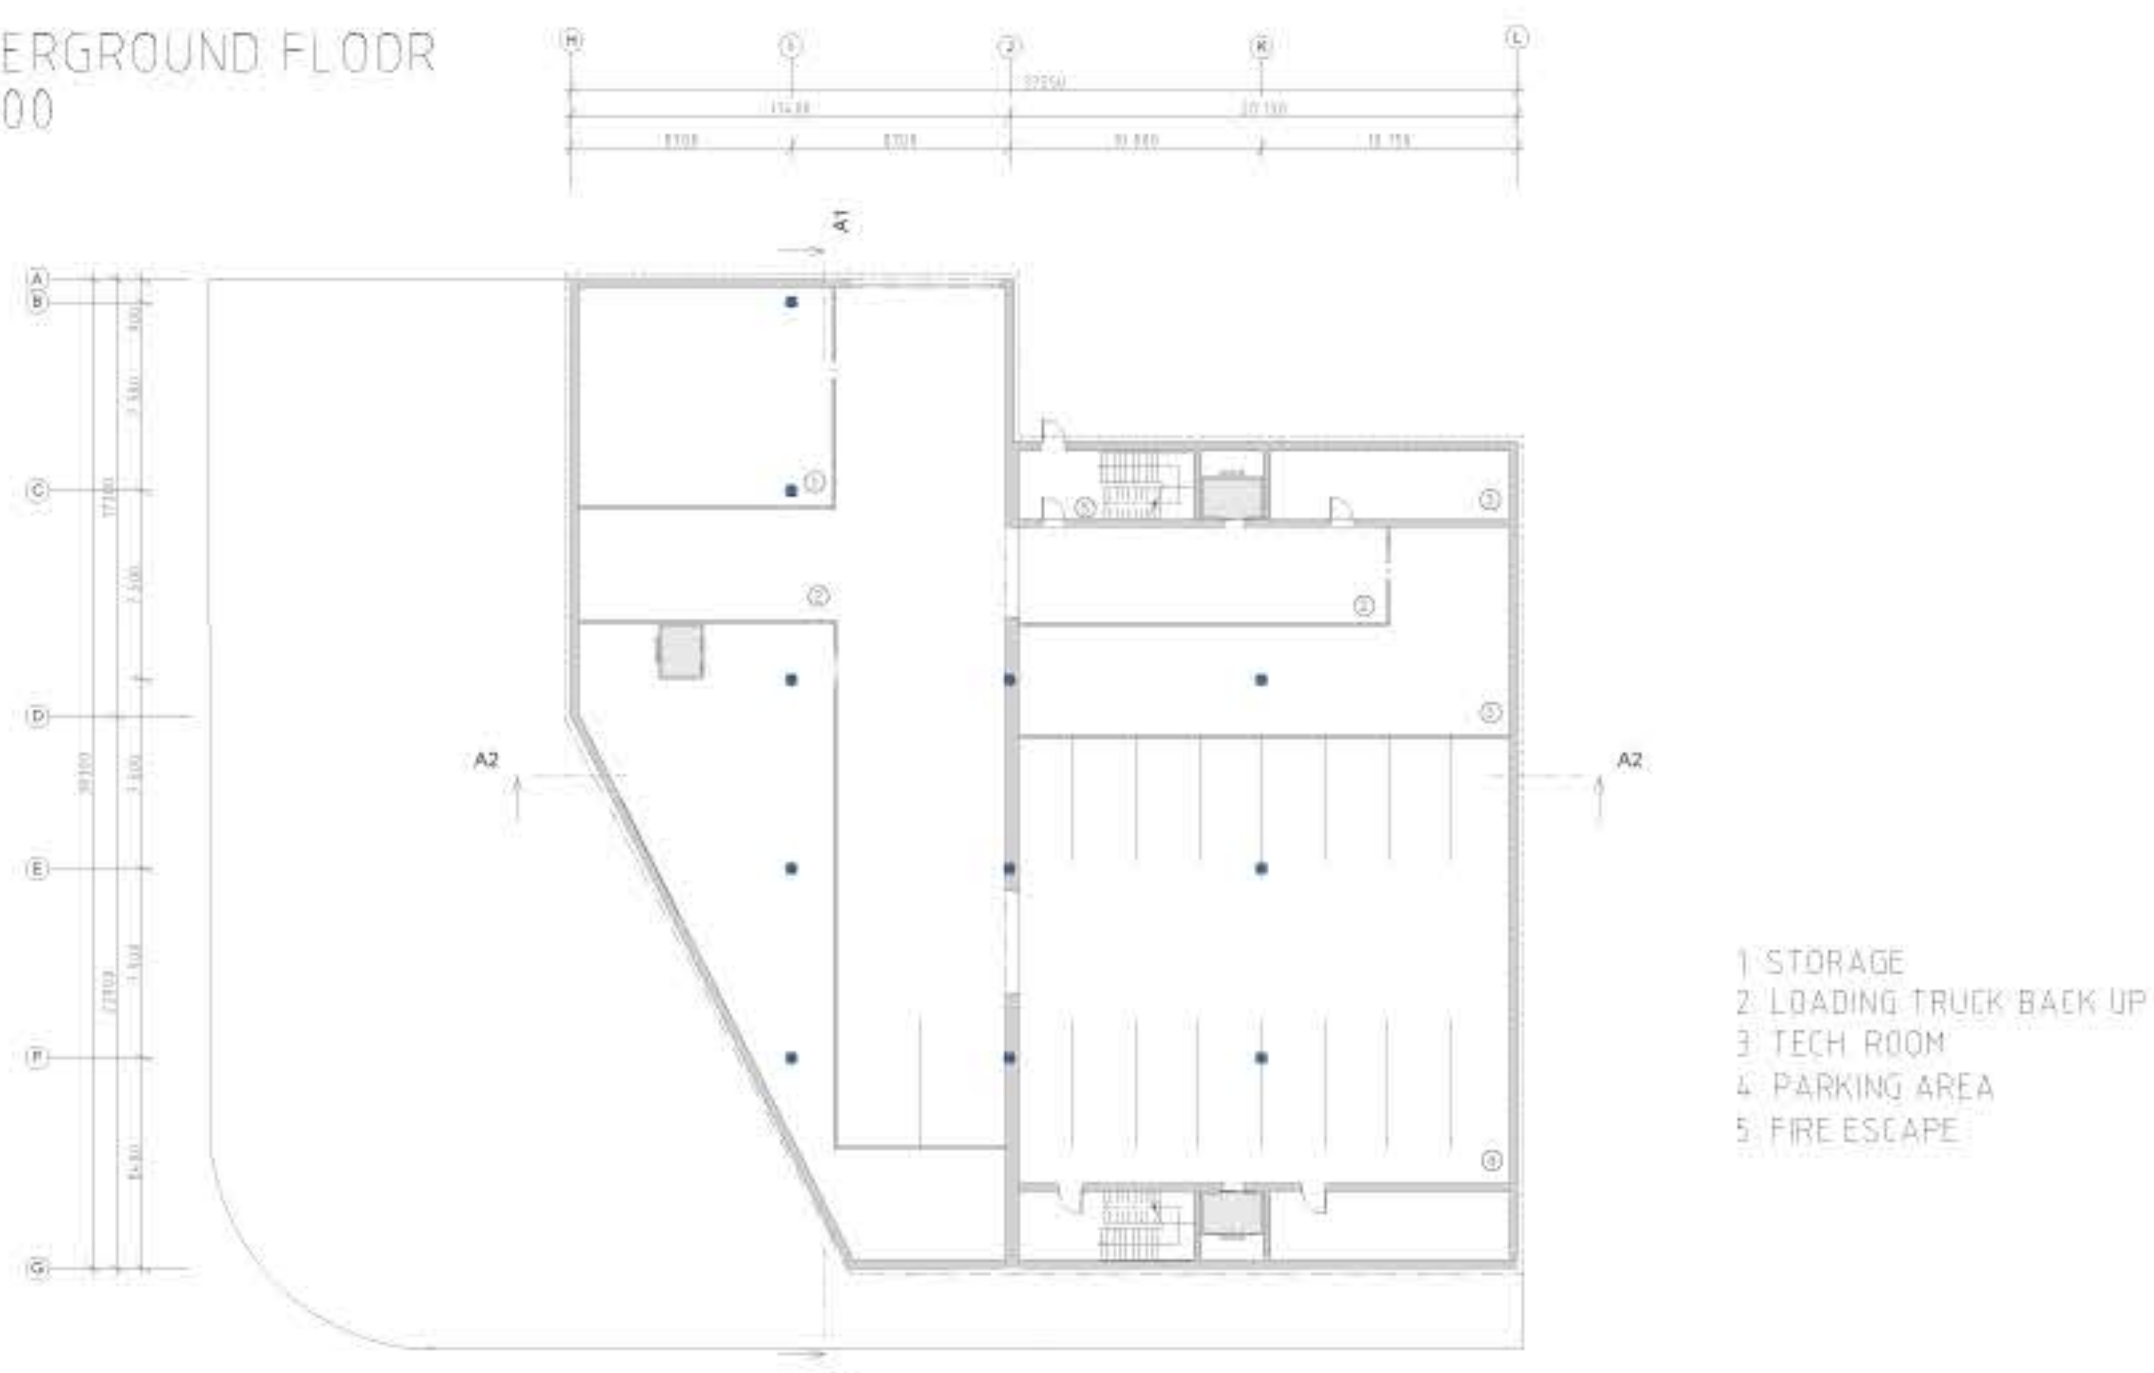

GROUND FLOOR
M1:300

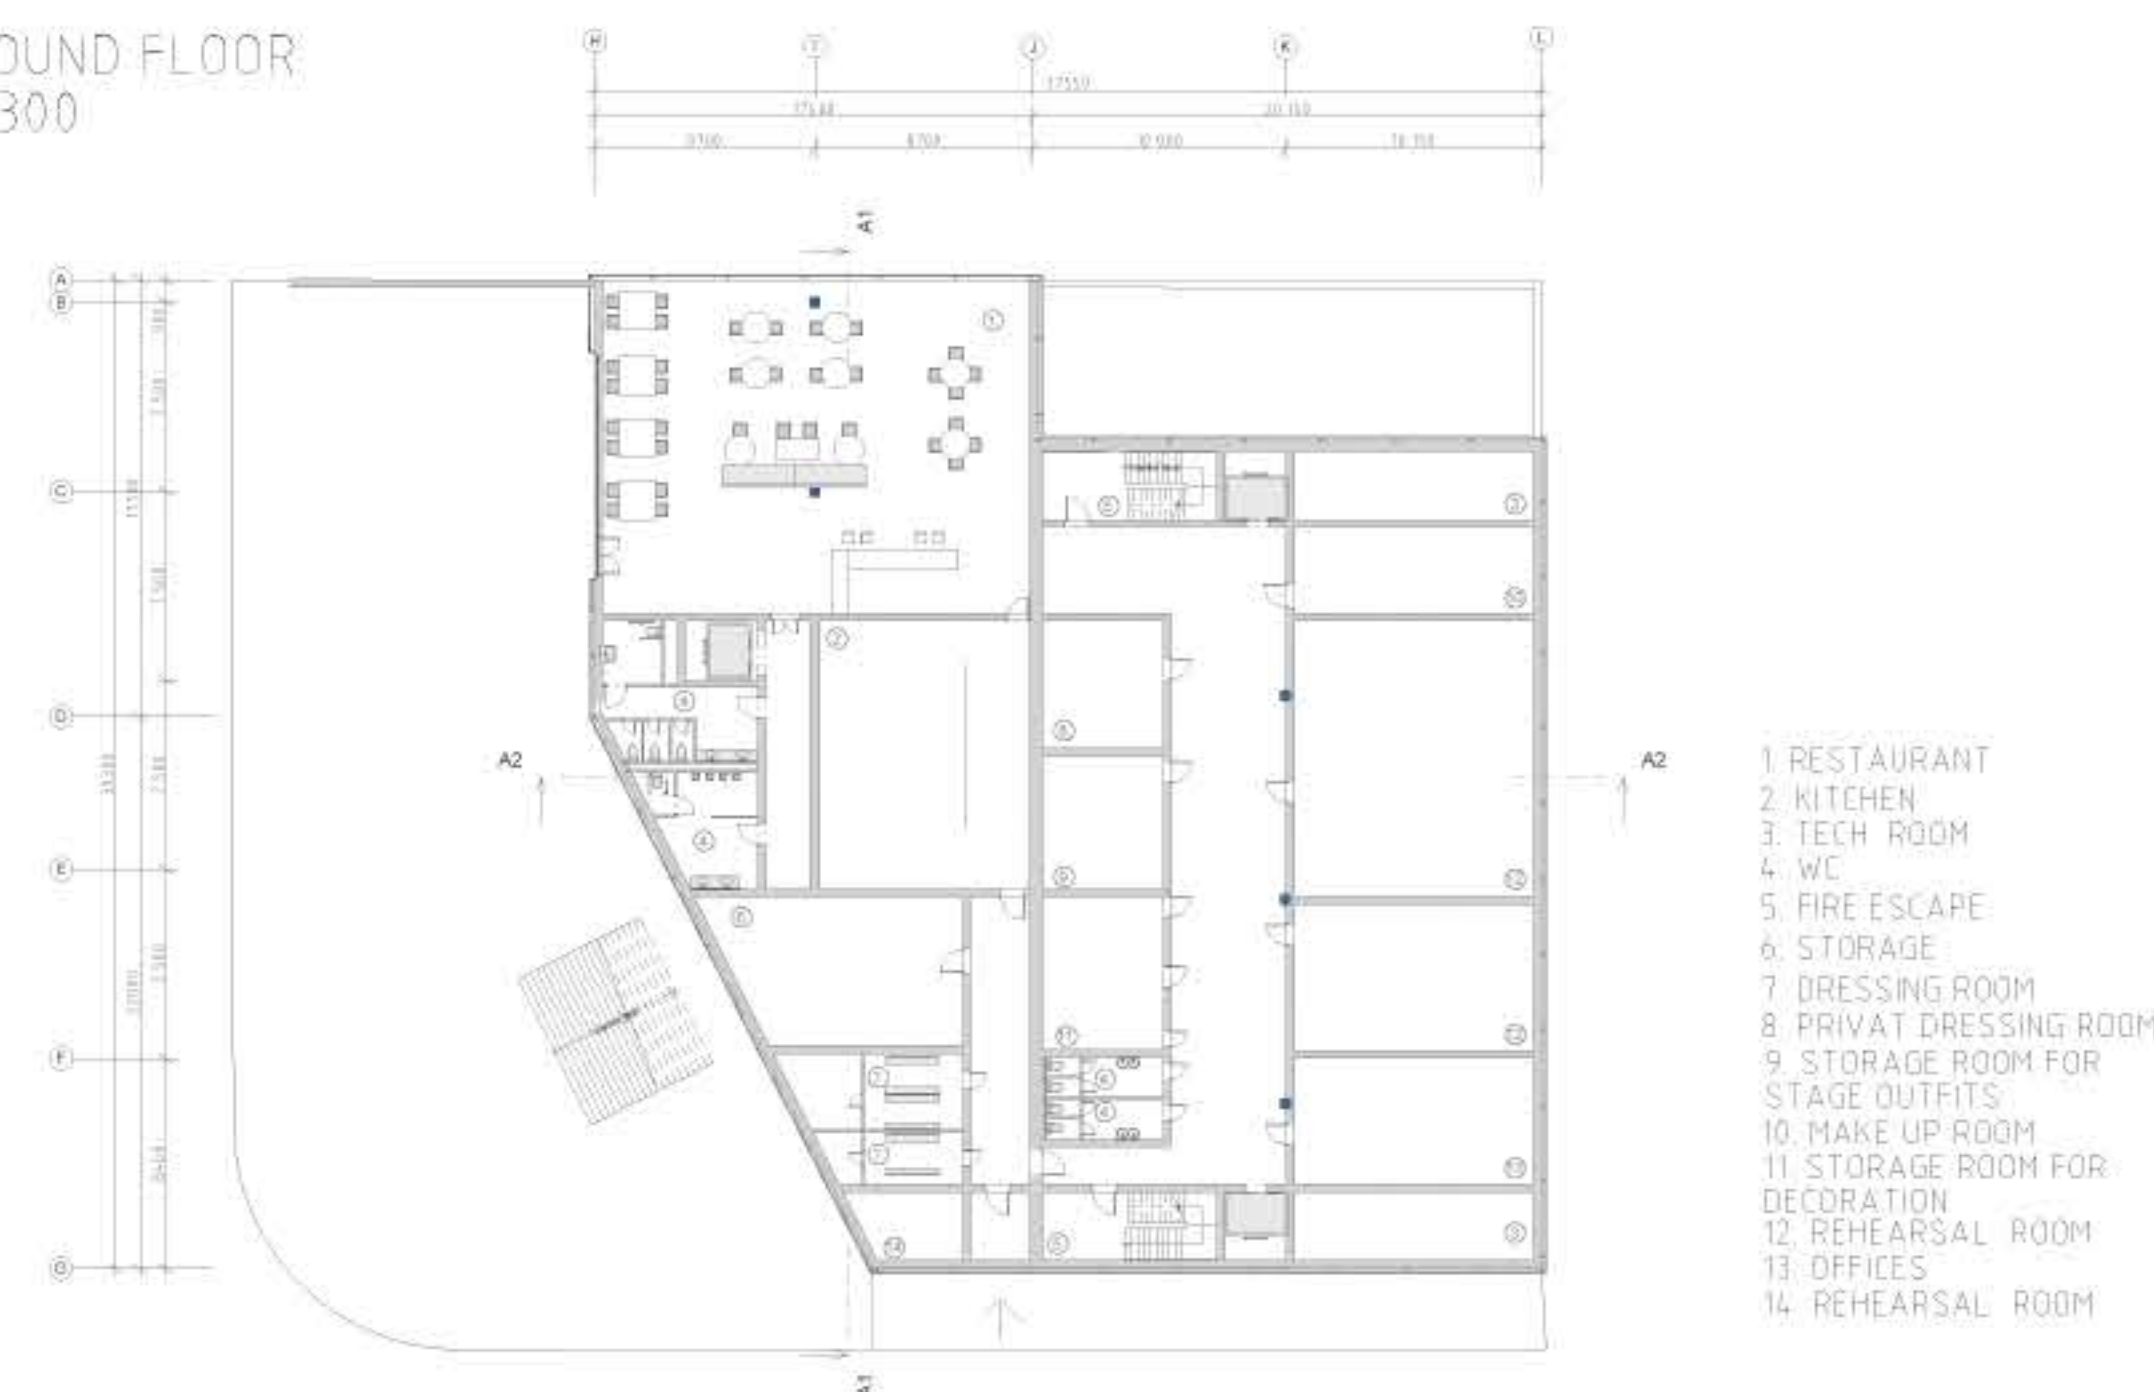

1ST FLOOR
M1:300

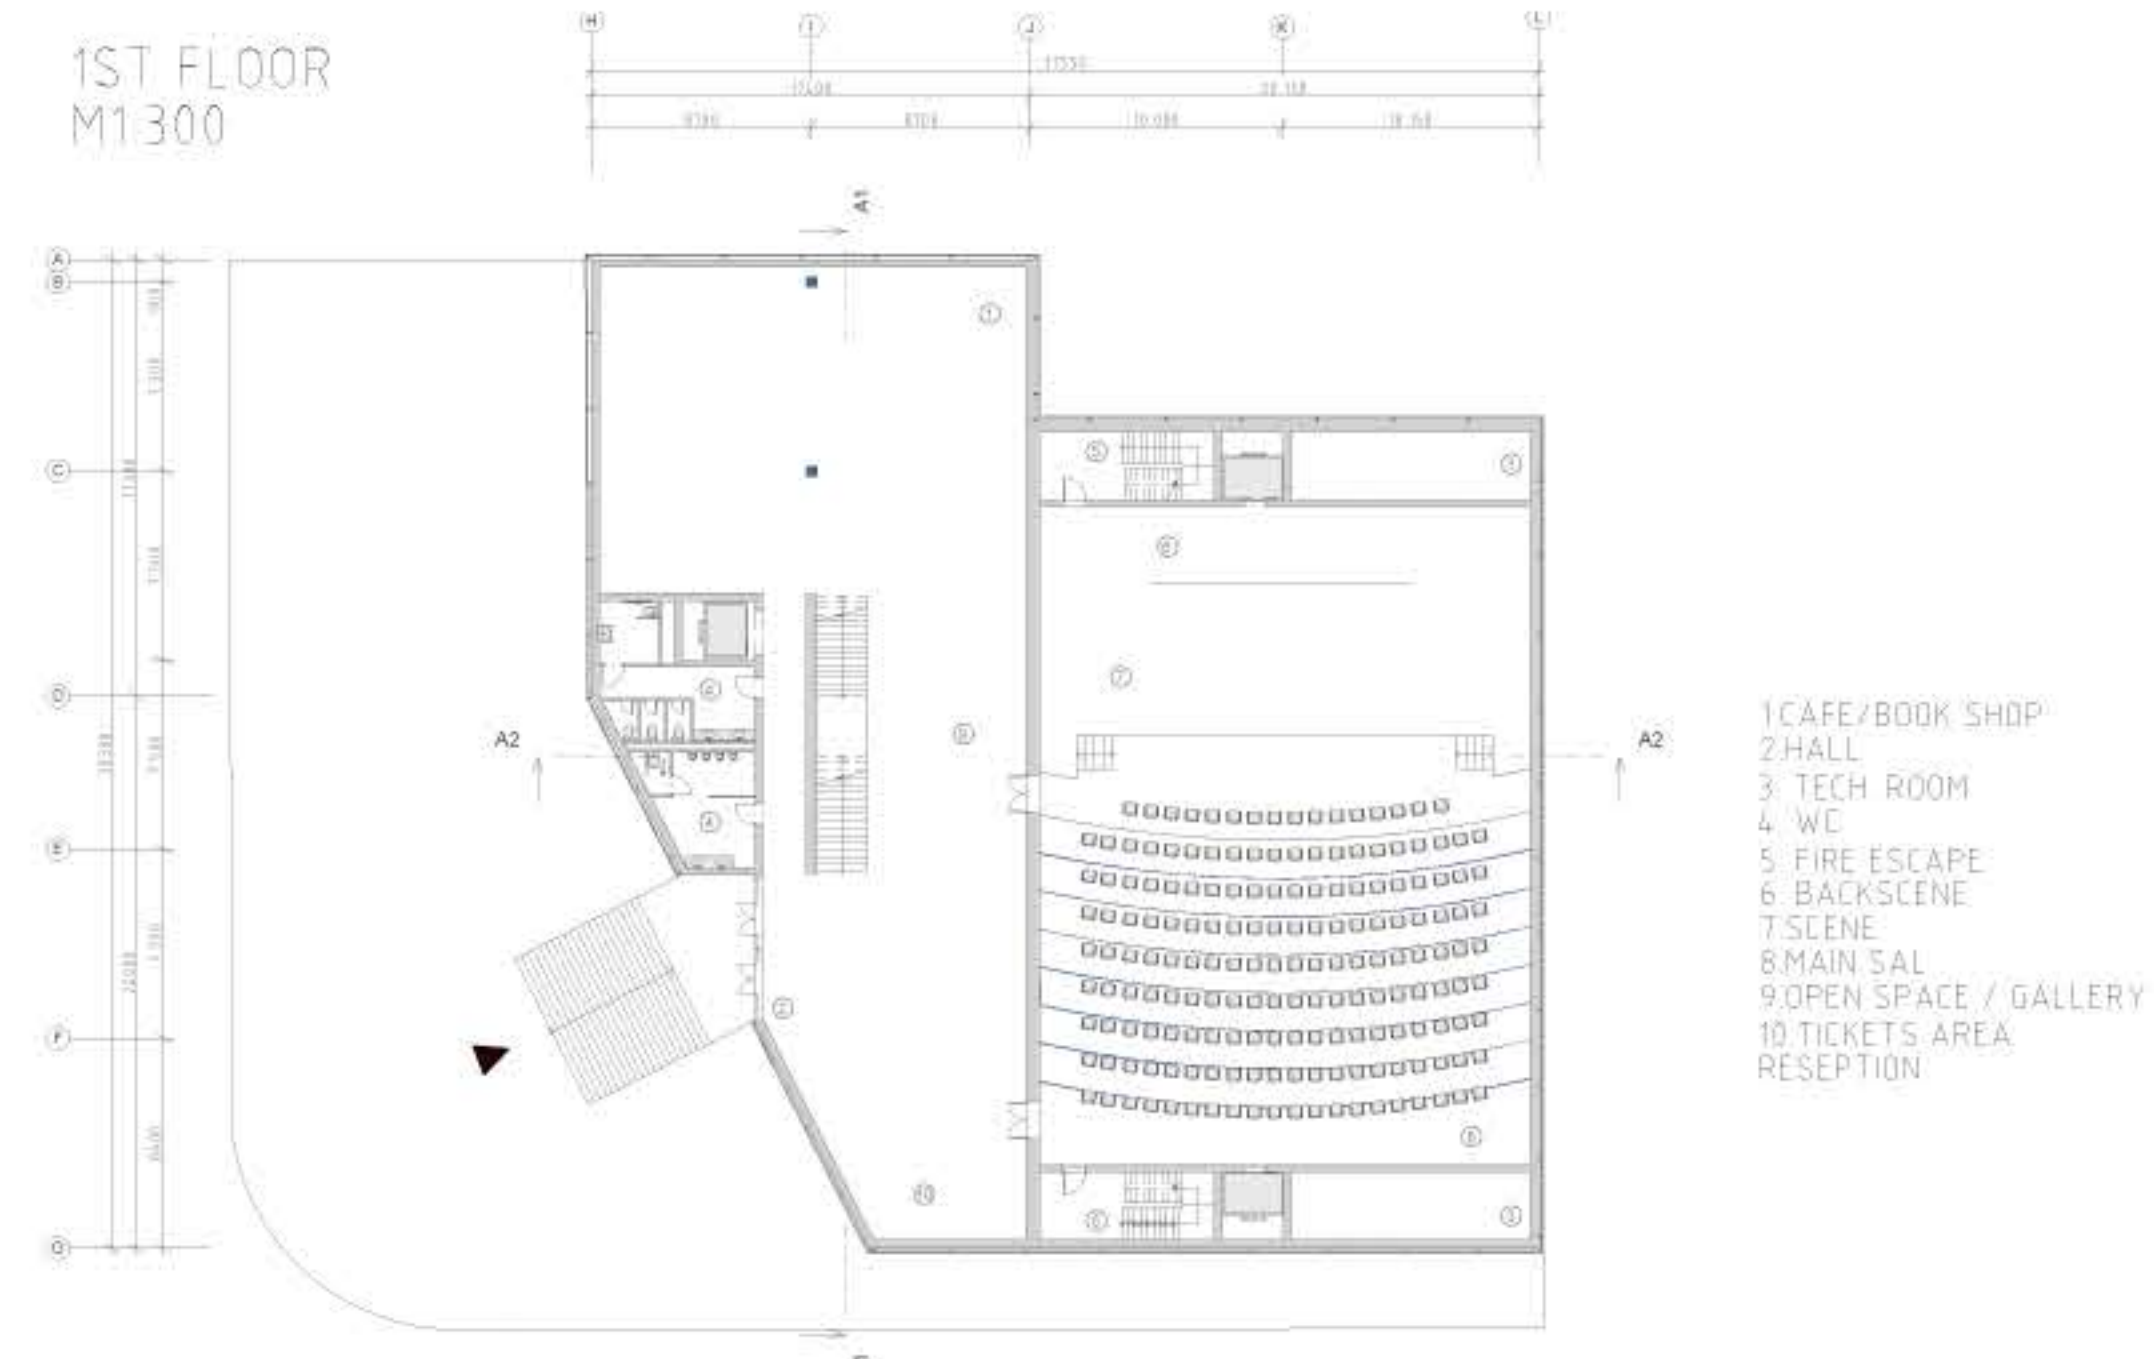

2ST FLOOR
M1:300

