


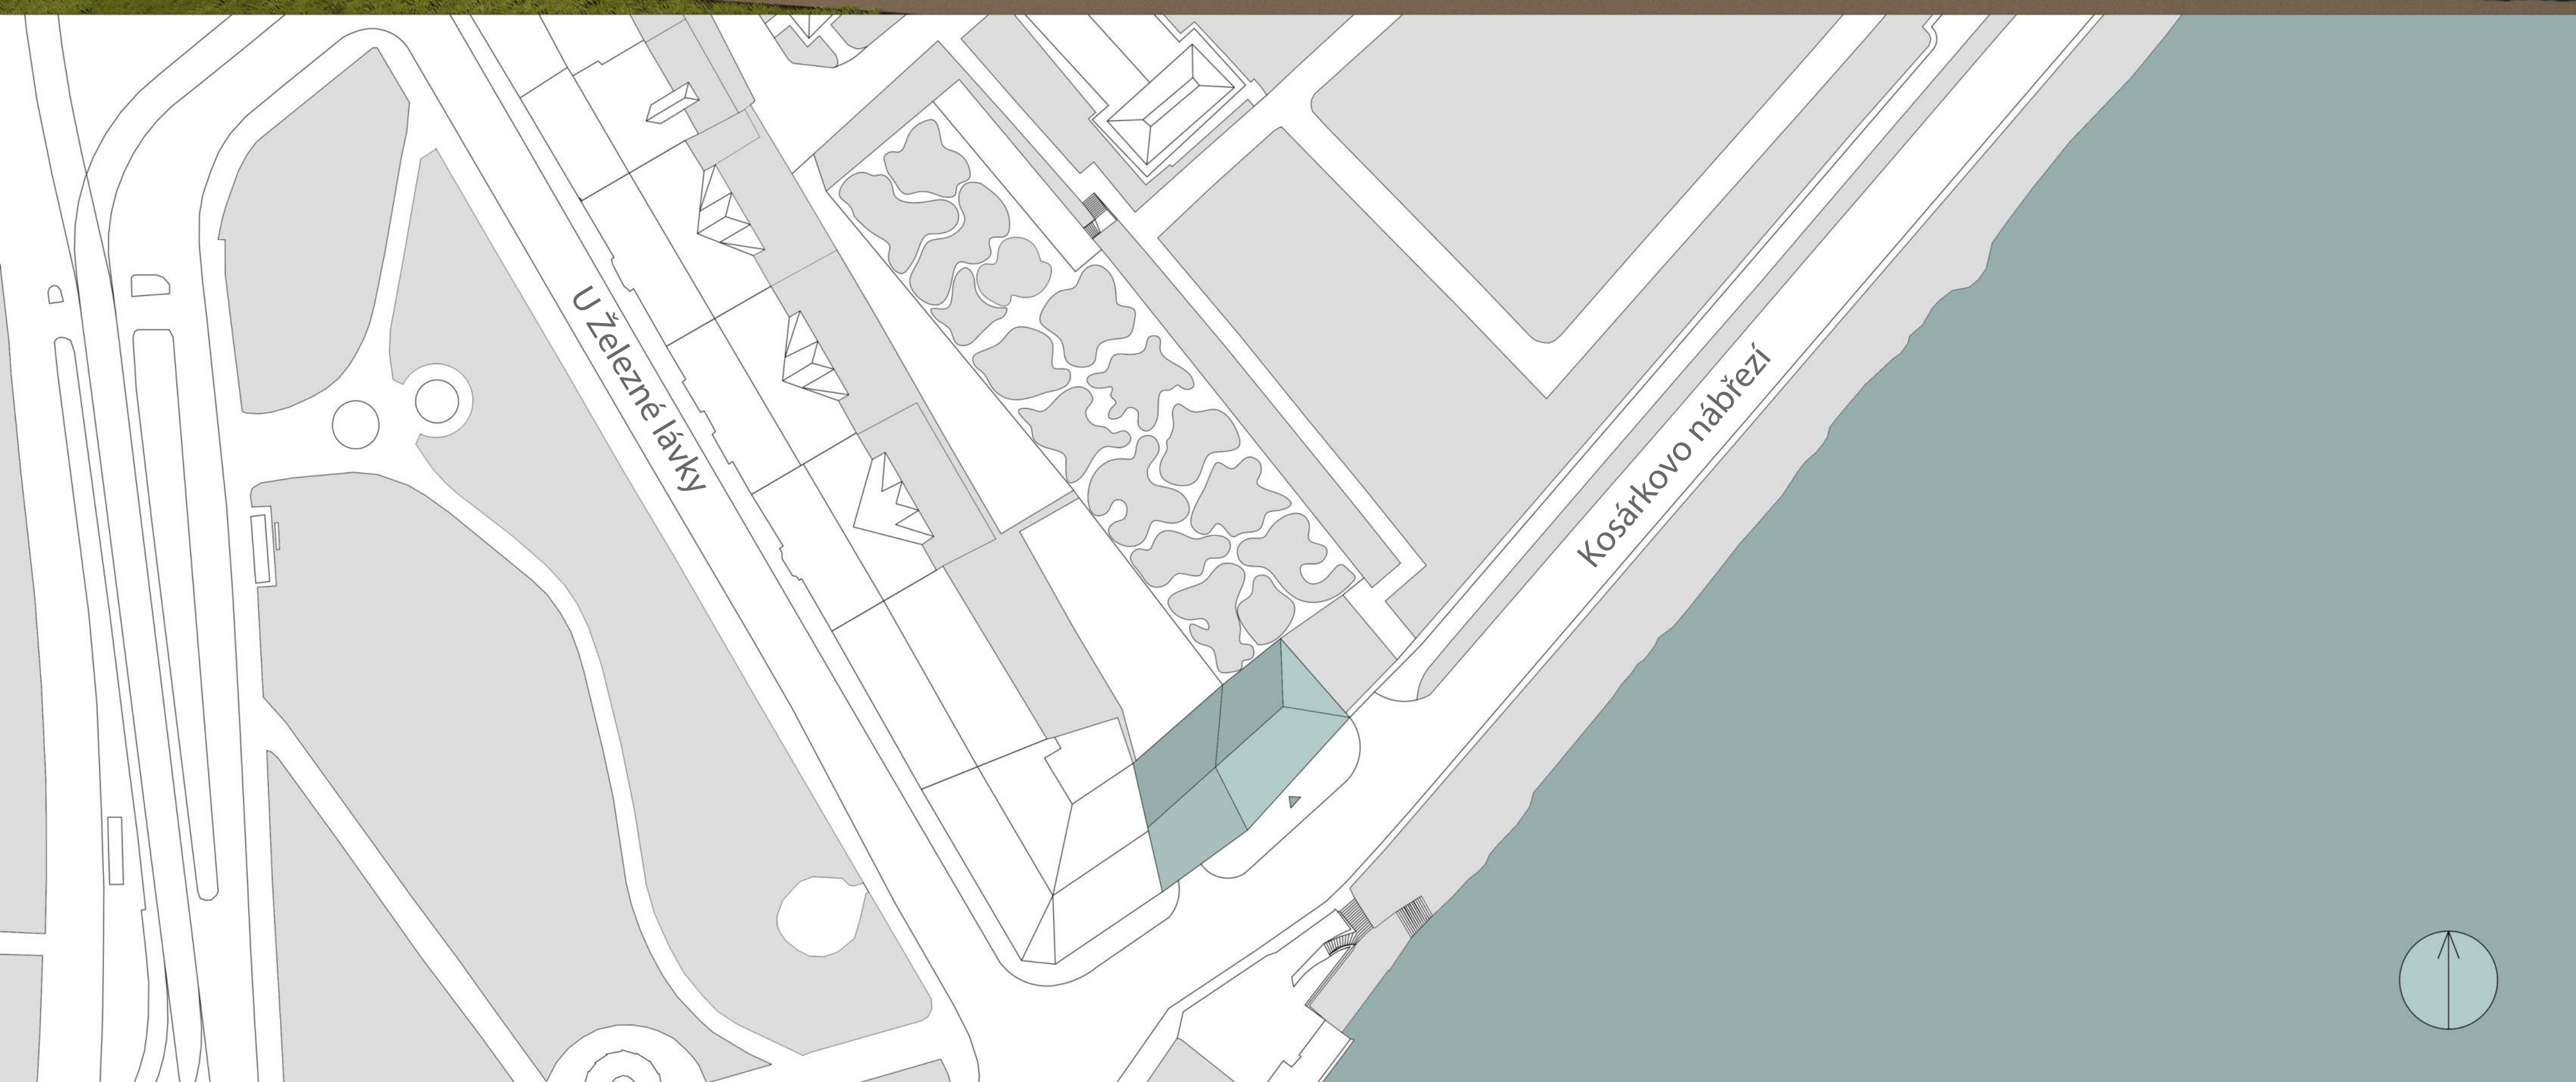


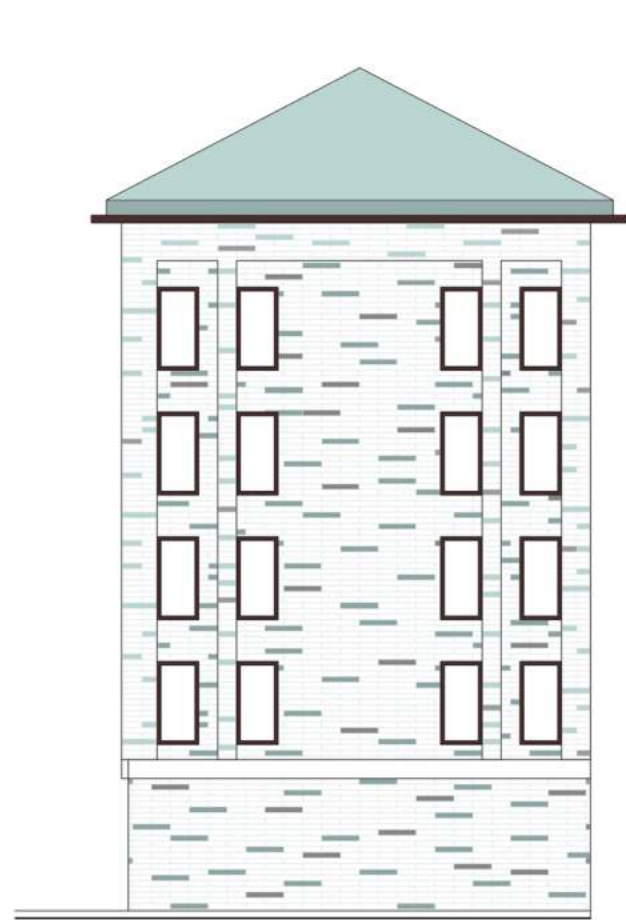

SITE PLAN M1:500

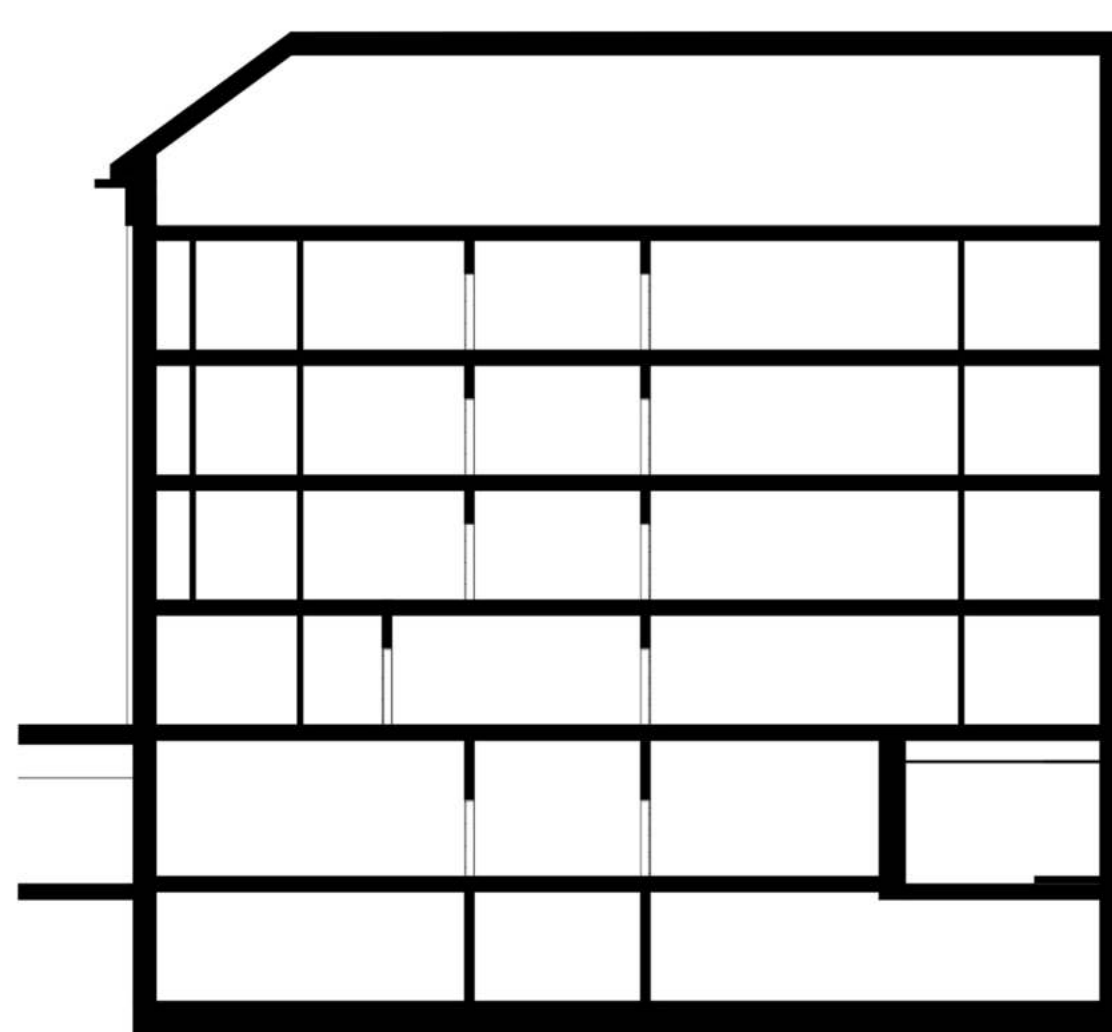


ELEVATION FROM COURTYARD M1:200

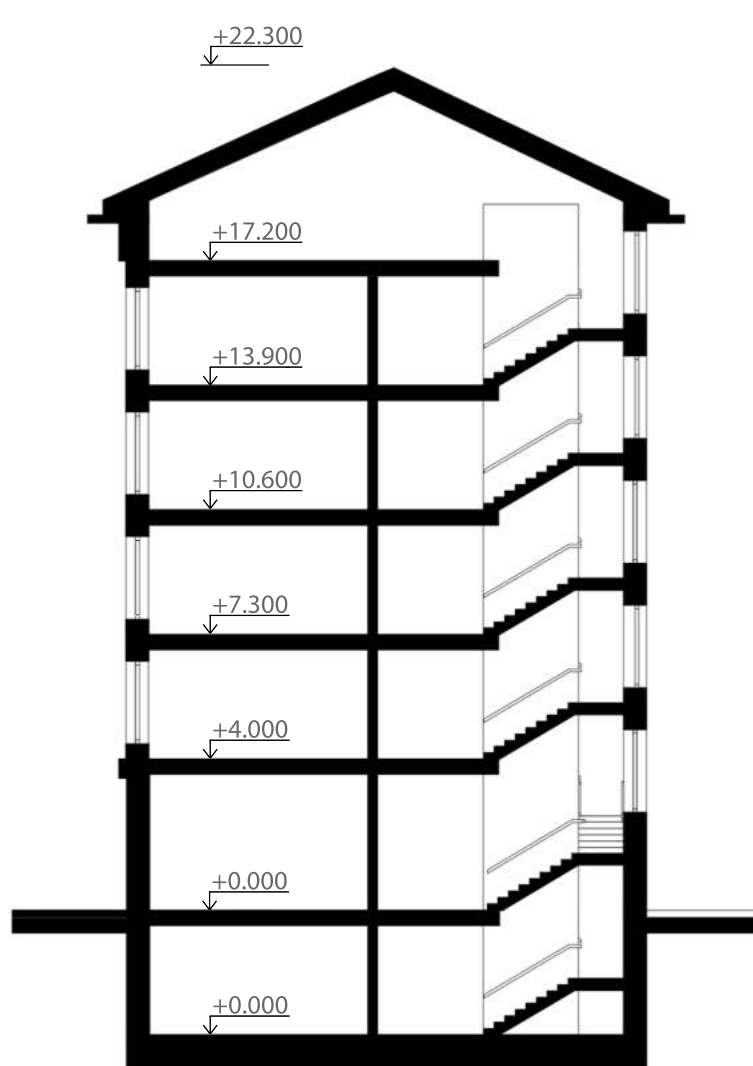


SECTIONS M1:200




ELEVATION FROM THE RIVER M1:100

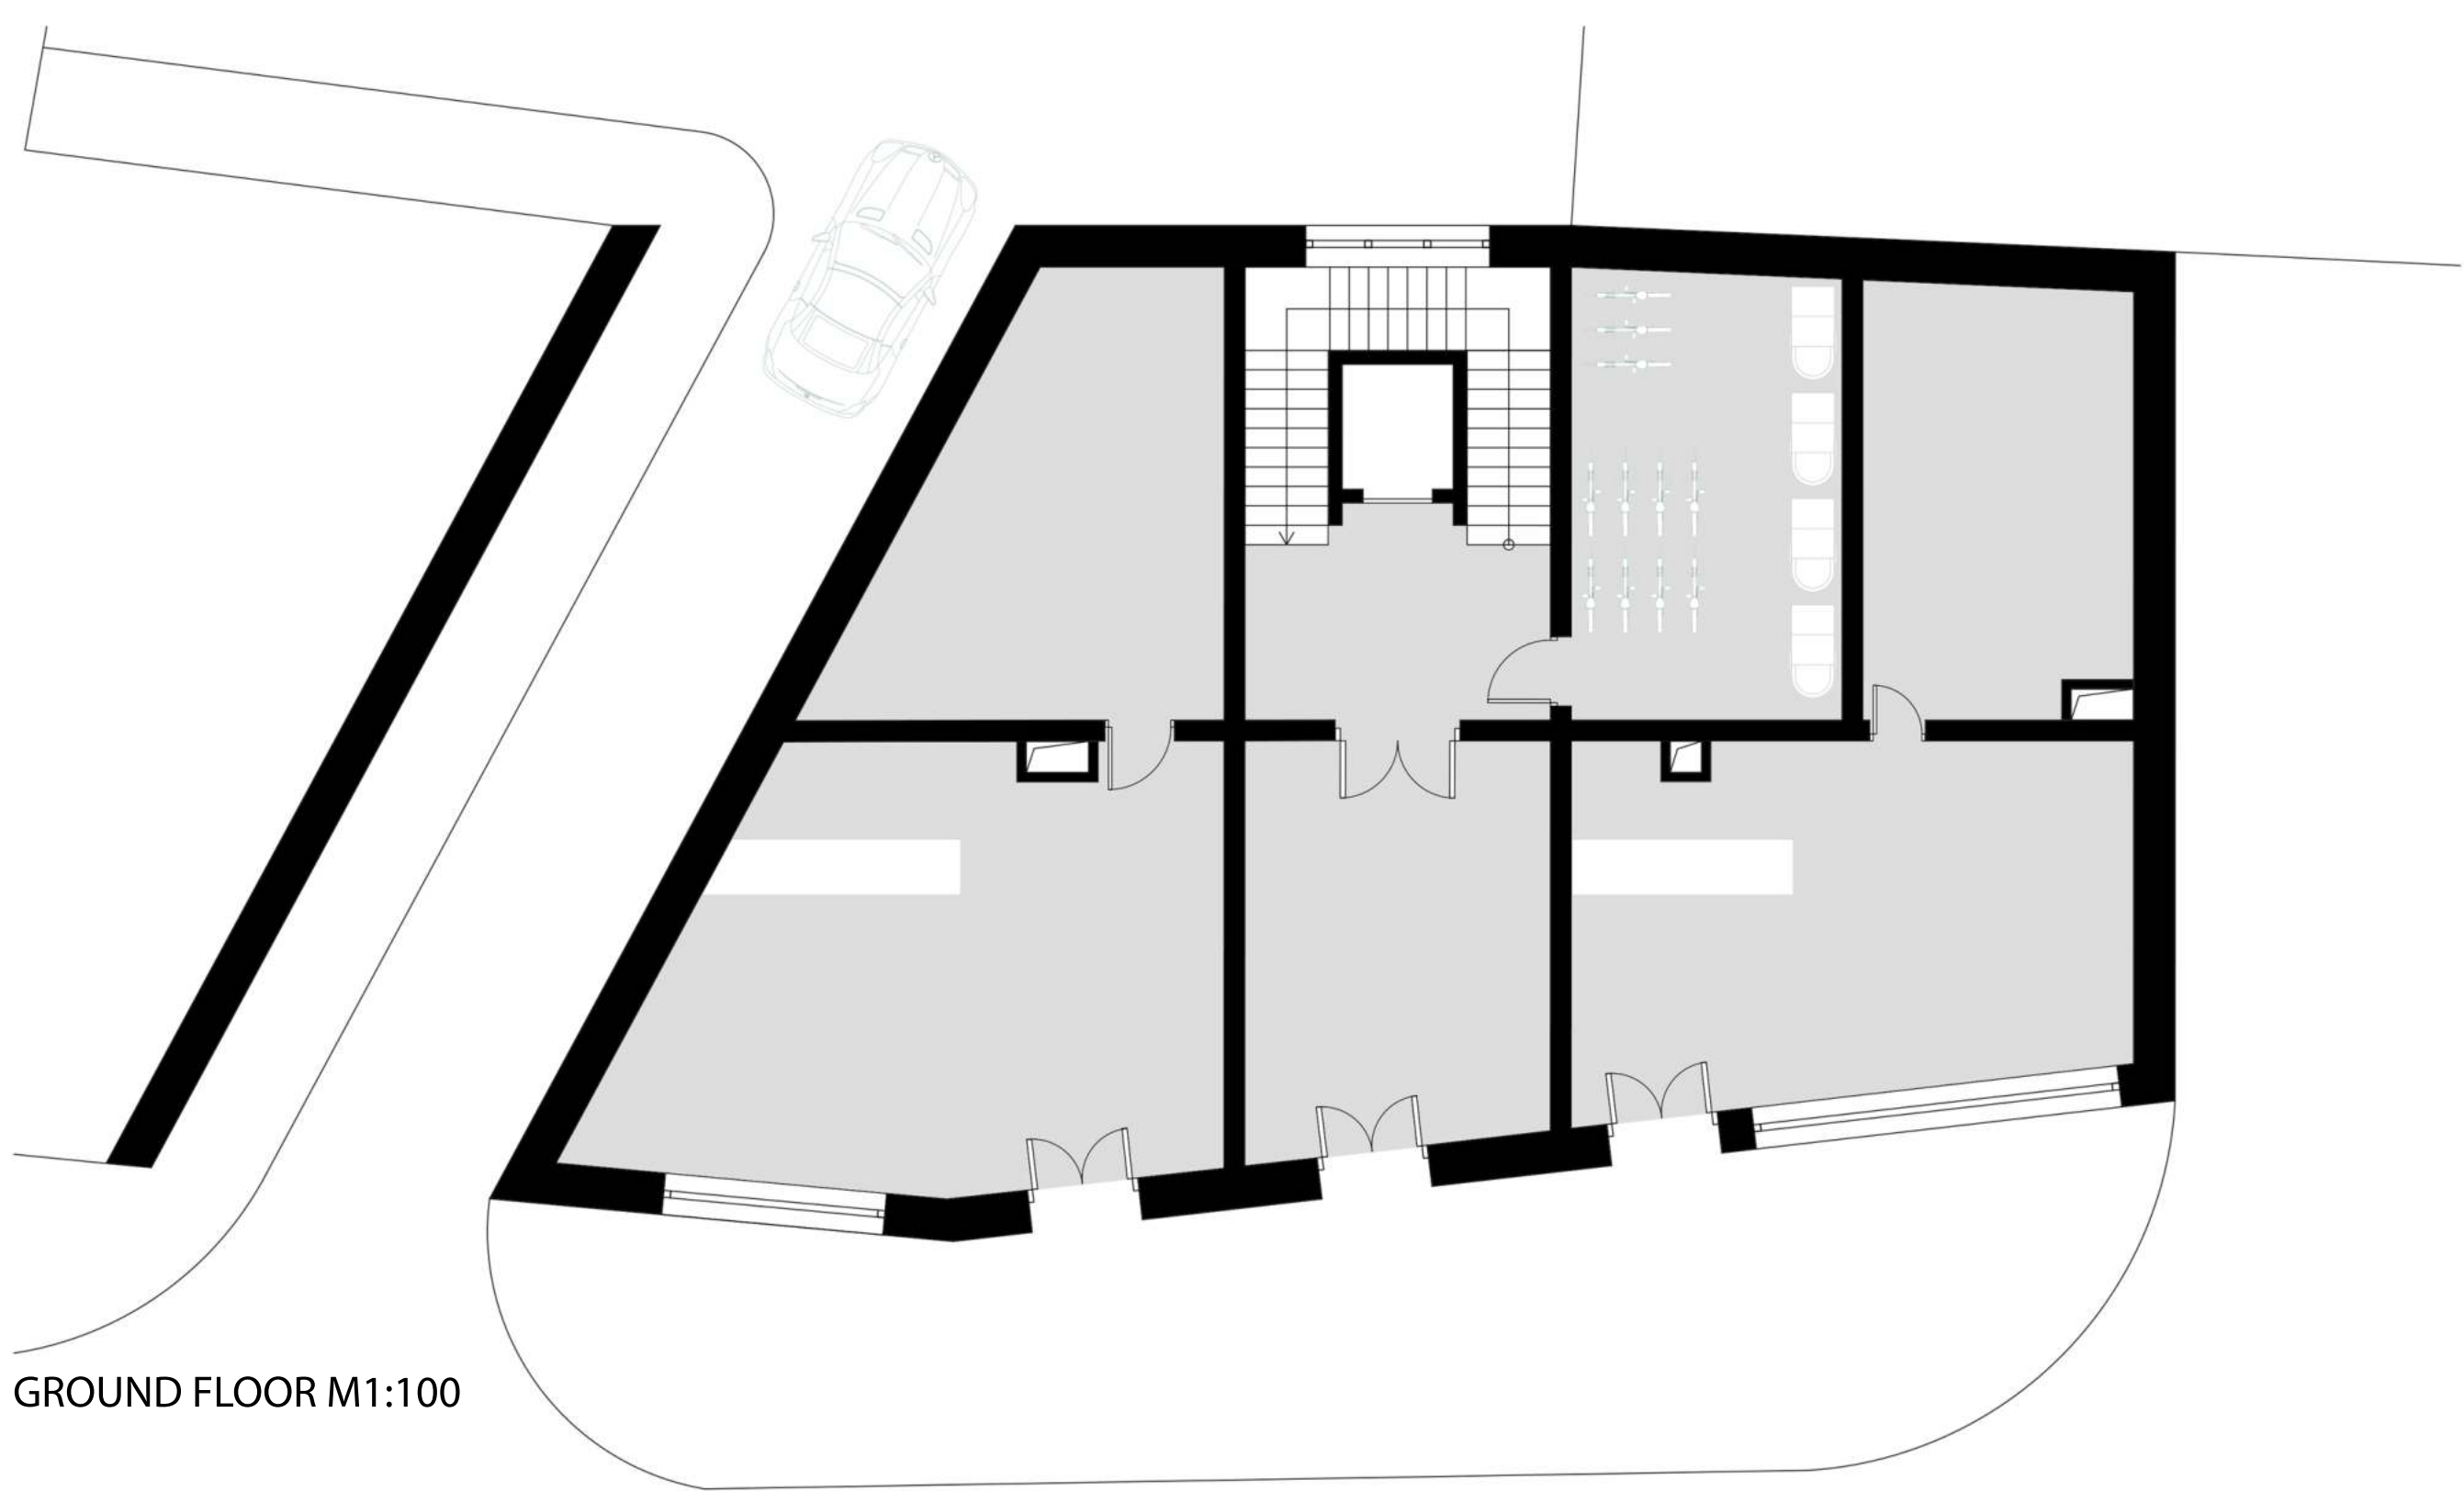


GROUND FLOOR M1:100

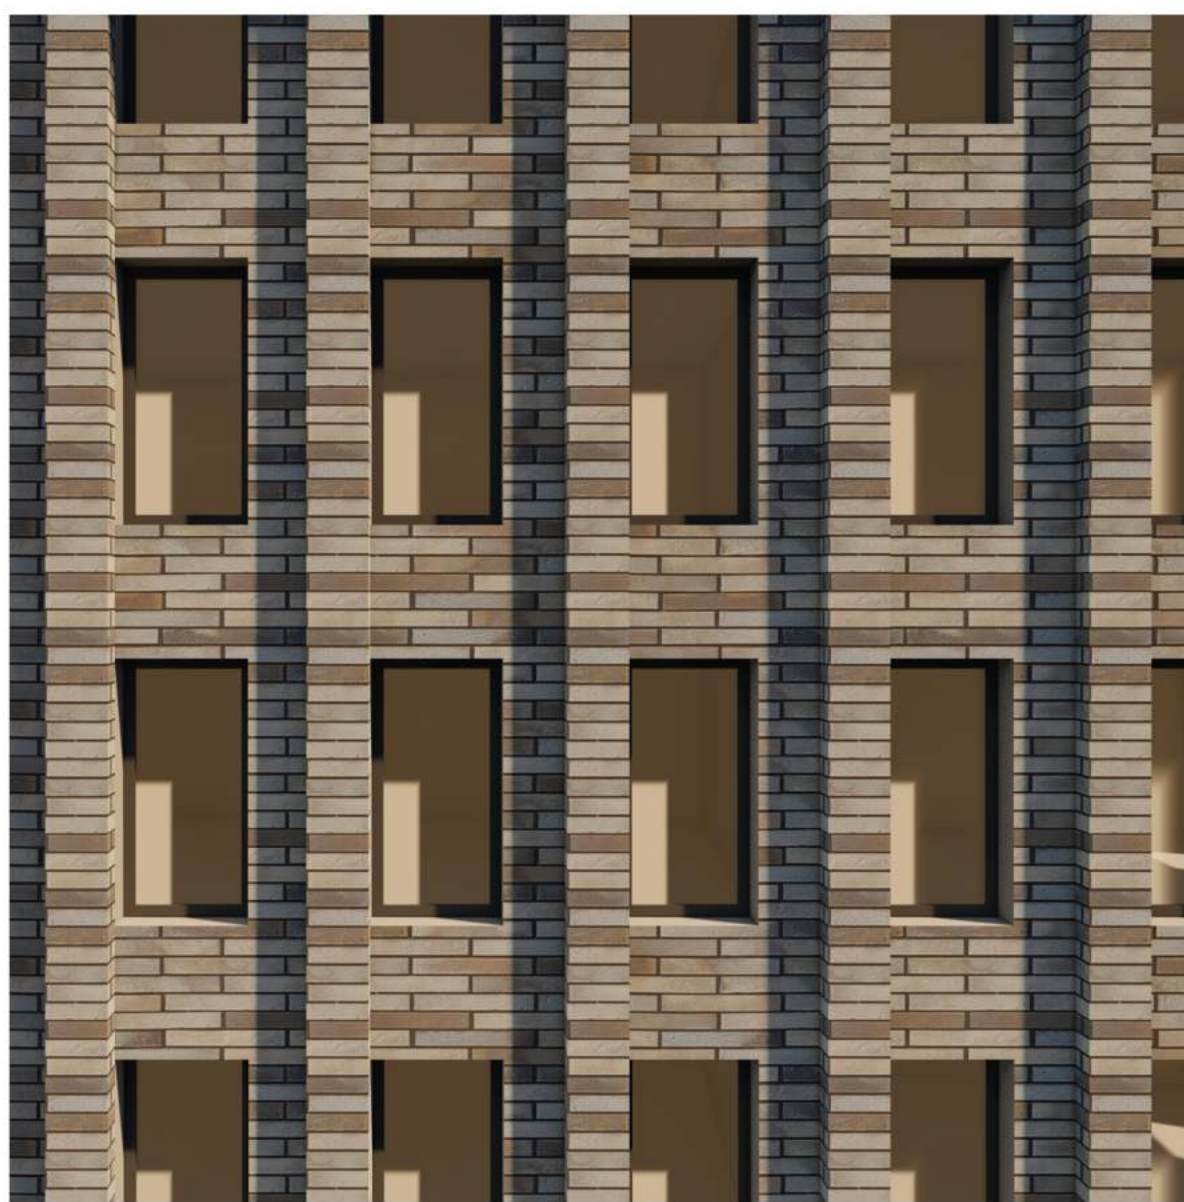

MAIN FACADE

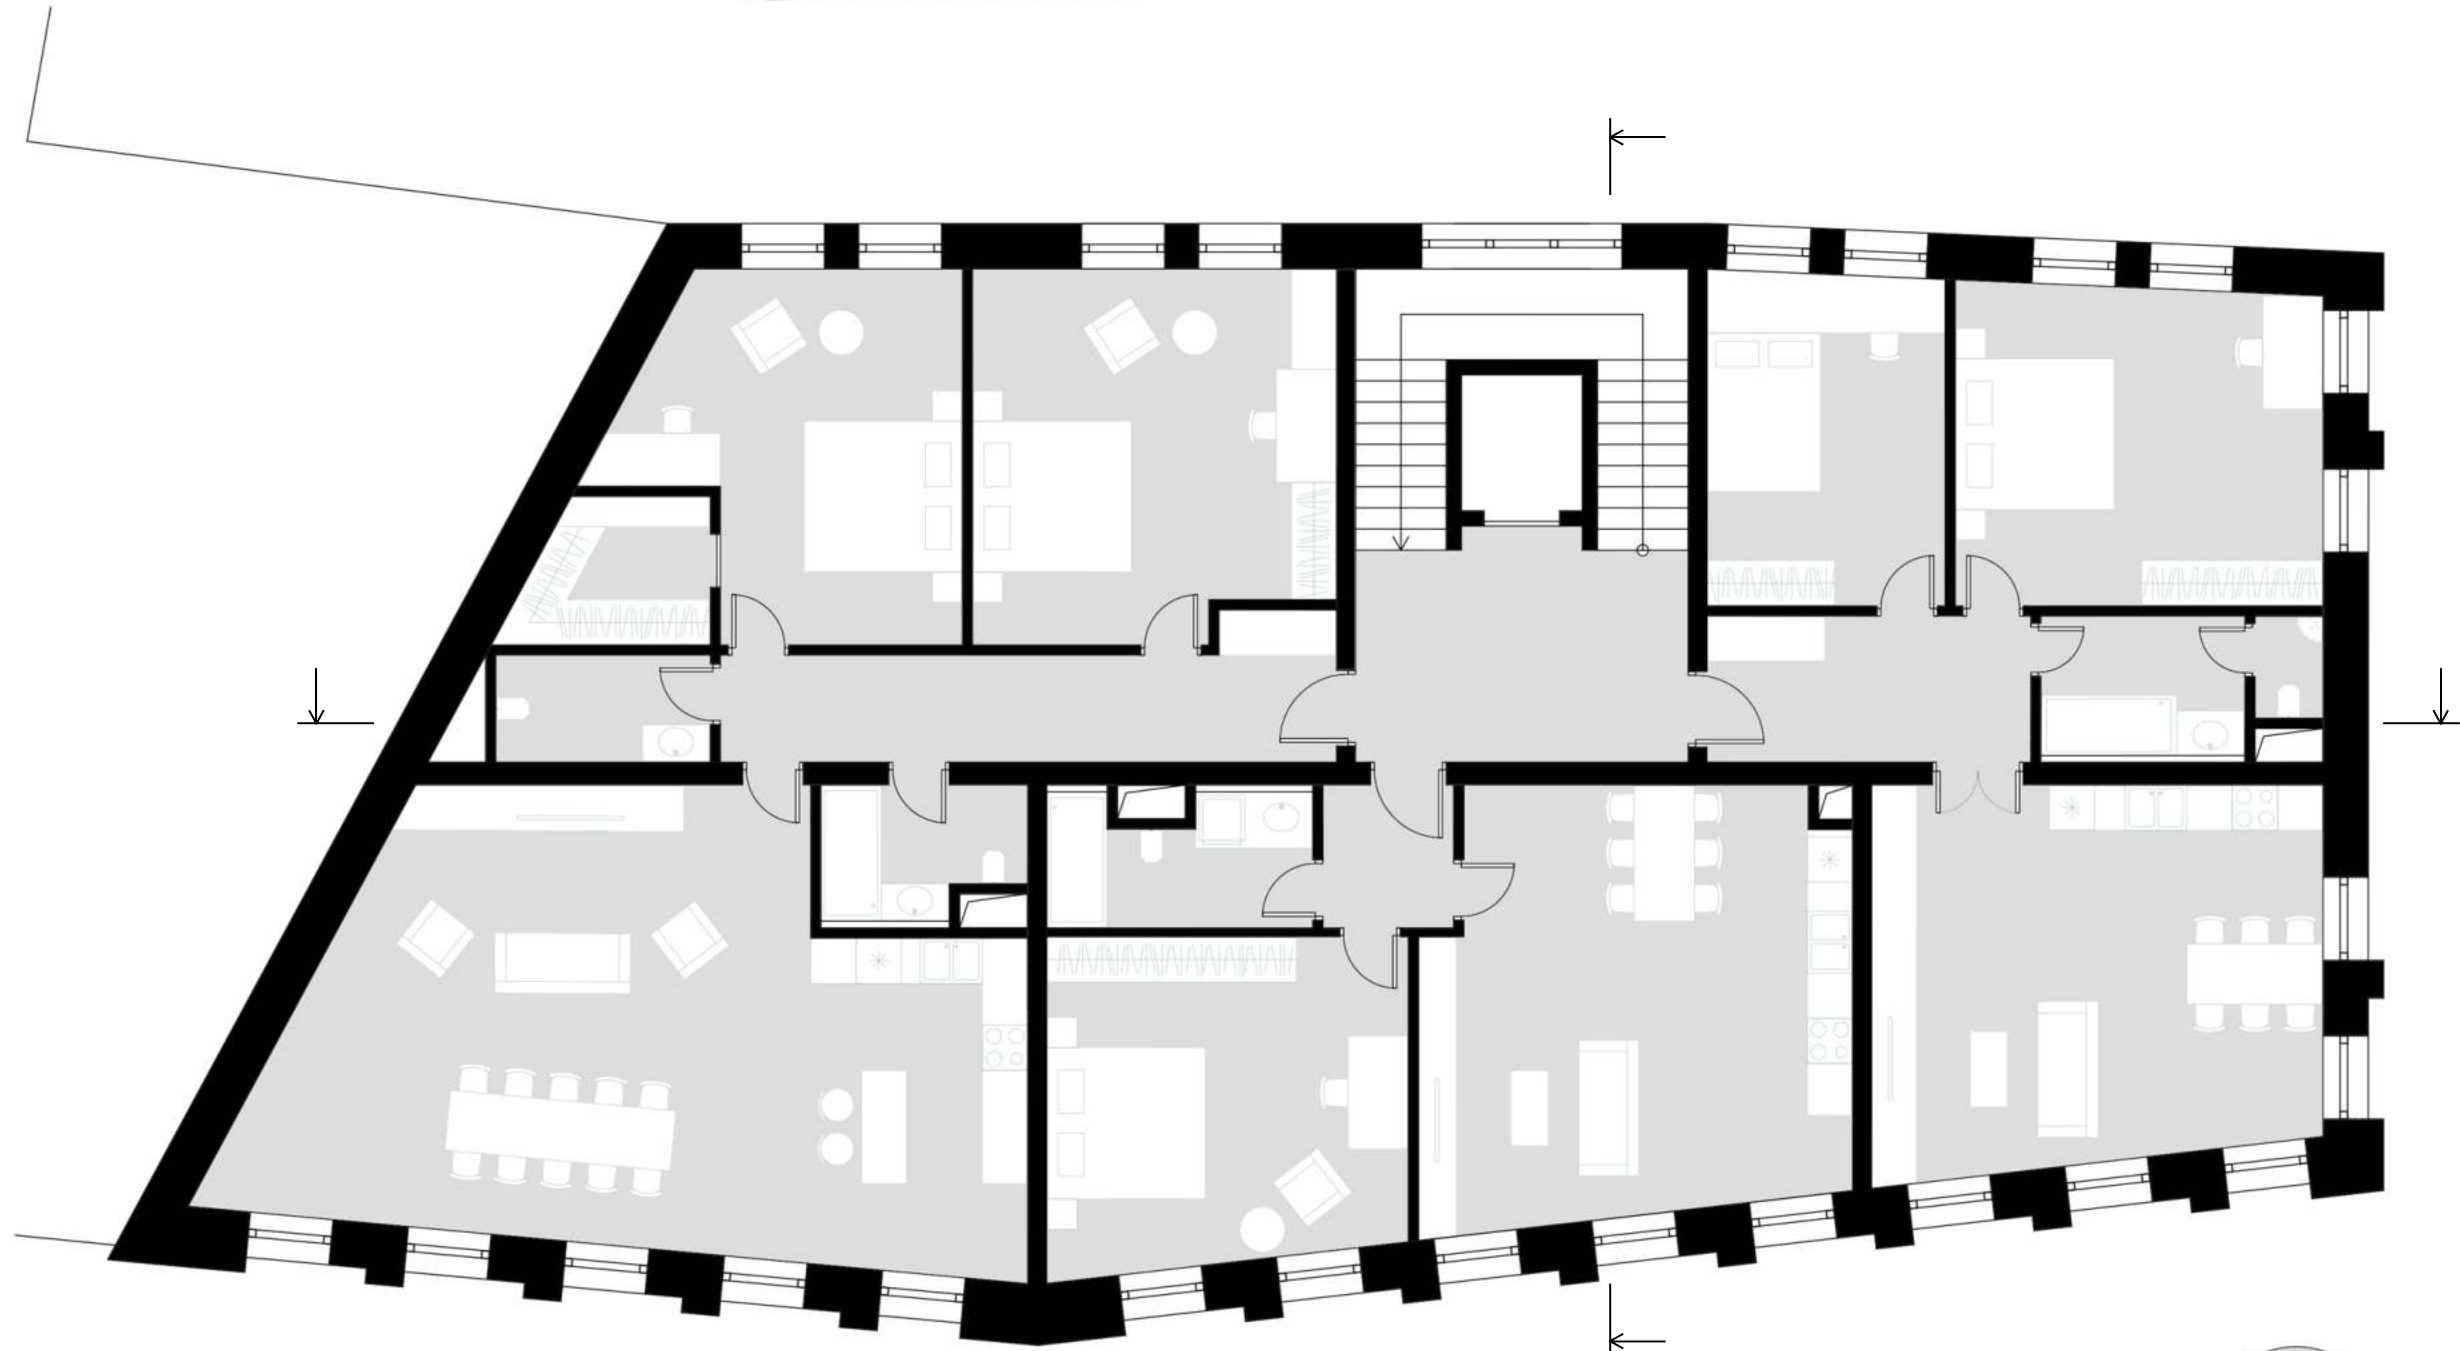

TYPICAL FLOOR PLAN M1:100

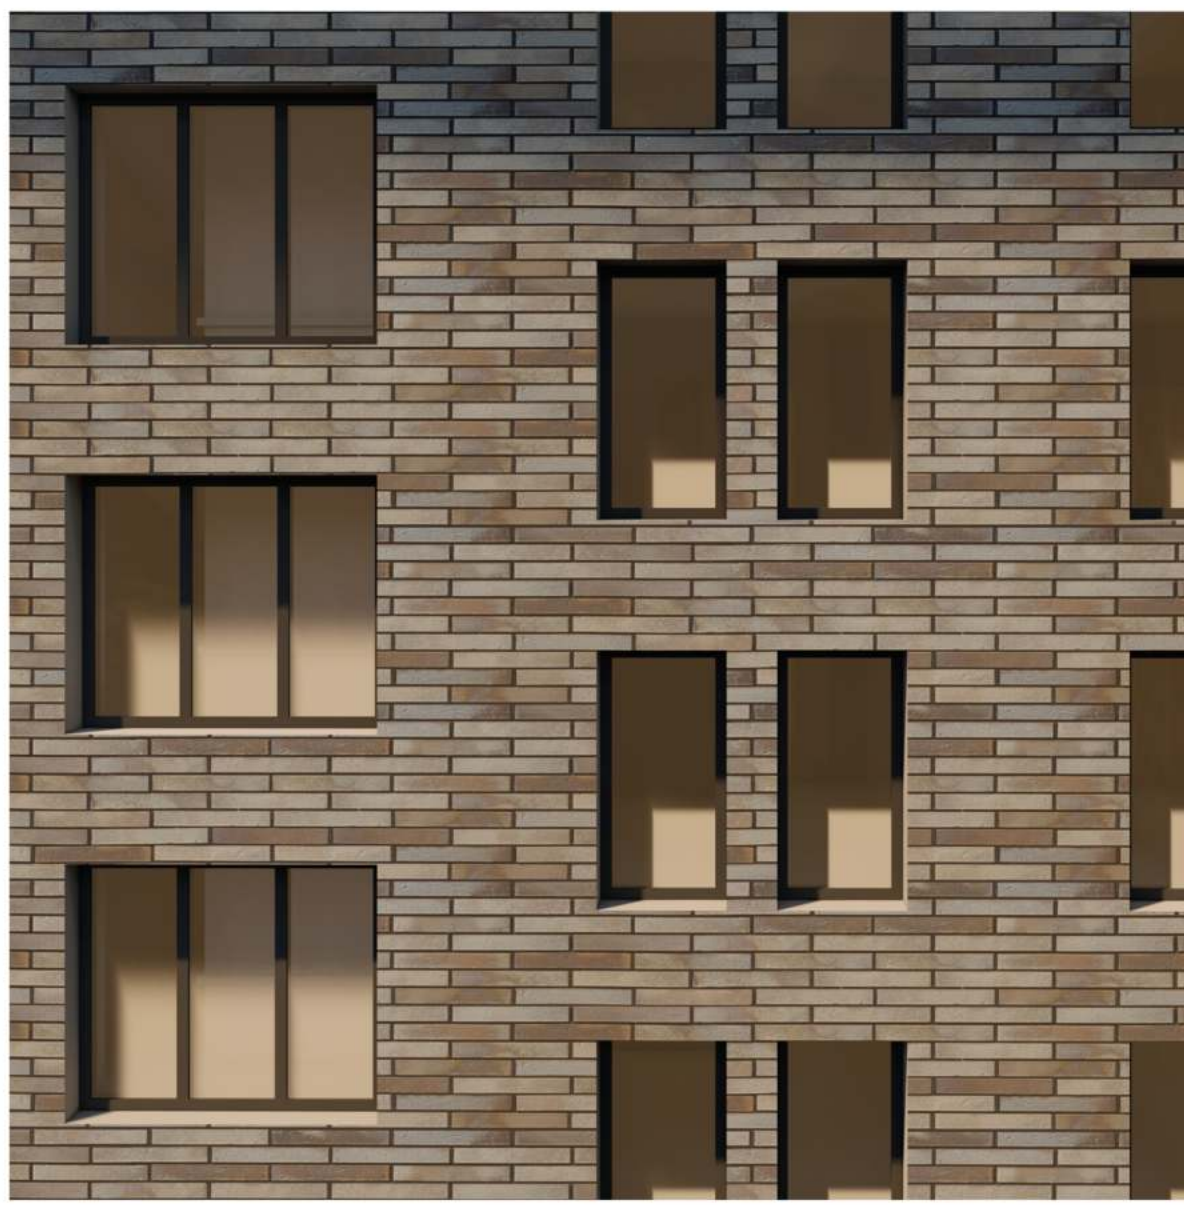

COURTYARD FACADE