



ANDREA MARIN COMPEAN - MEXICO  
MASTER'S DEGREE  
555AT2

RESTAURANT AND PIVOBAR  
POLIČKA - REGENERATION OF FORMER BREWERY  
POLIČKA REGION - EAST BOHEMIA

DESIGN STUDIO EFLEK  
DEPARTMENT OF ARCHITECTURAL CONSERVATION  
FACULTY OF ARCHITECTURE, CTU IN PRAGUE




#### PIVOBAR AND RESTAURANT

This building used to be the old brewery for Polička and historically, it was of great importance but somewhere along the pass of time of the town, the building was left unused and later on forgotten even though it's in a really crucial location in the town considering it is part of the road that connects the main square and the park, so the intent of this project is to bring back the importance of this building with a new use as a restaurant and a reminiscence of the old function as a bar.

The conservation and restauration of the old construction is of the utmost importance, so the most of the building is going to be conserved with the original structure and the new things that are going to be added, as a contrasting element, are made from new materials and contemporary construction methods that compliment the old construction.




LOCATION

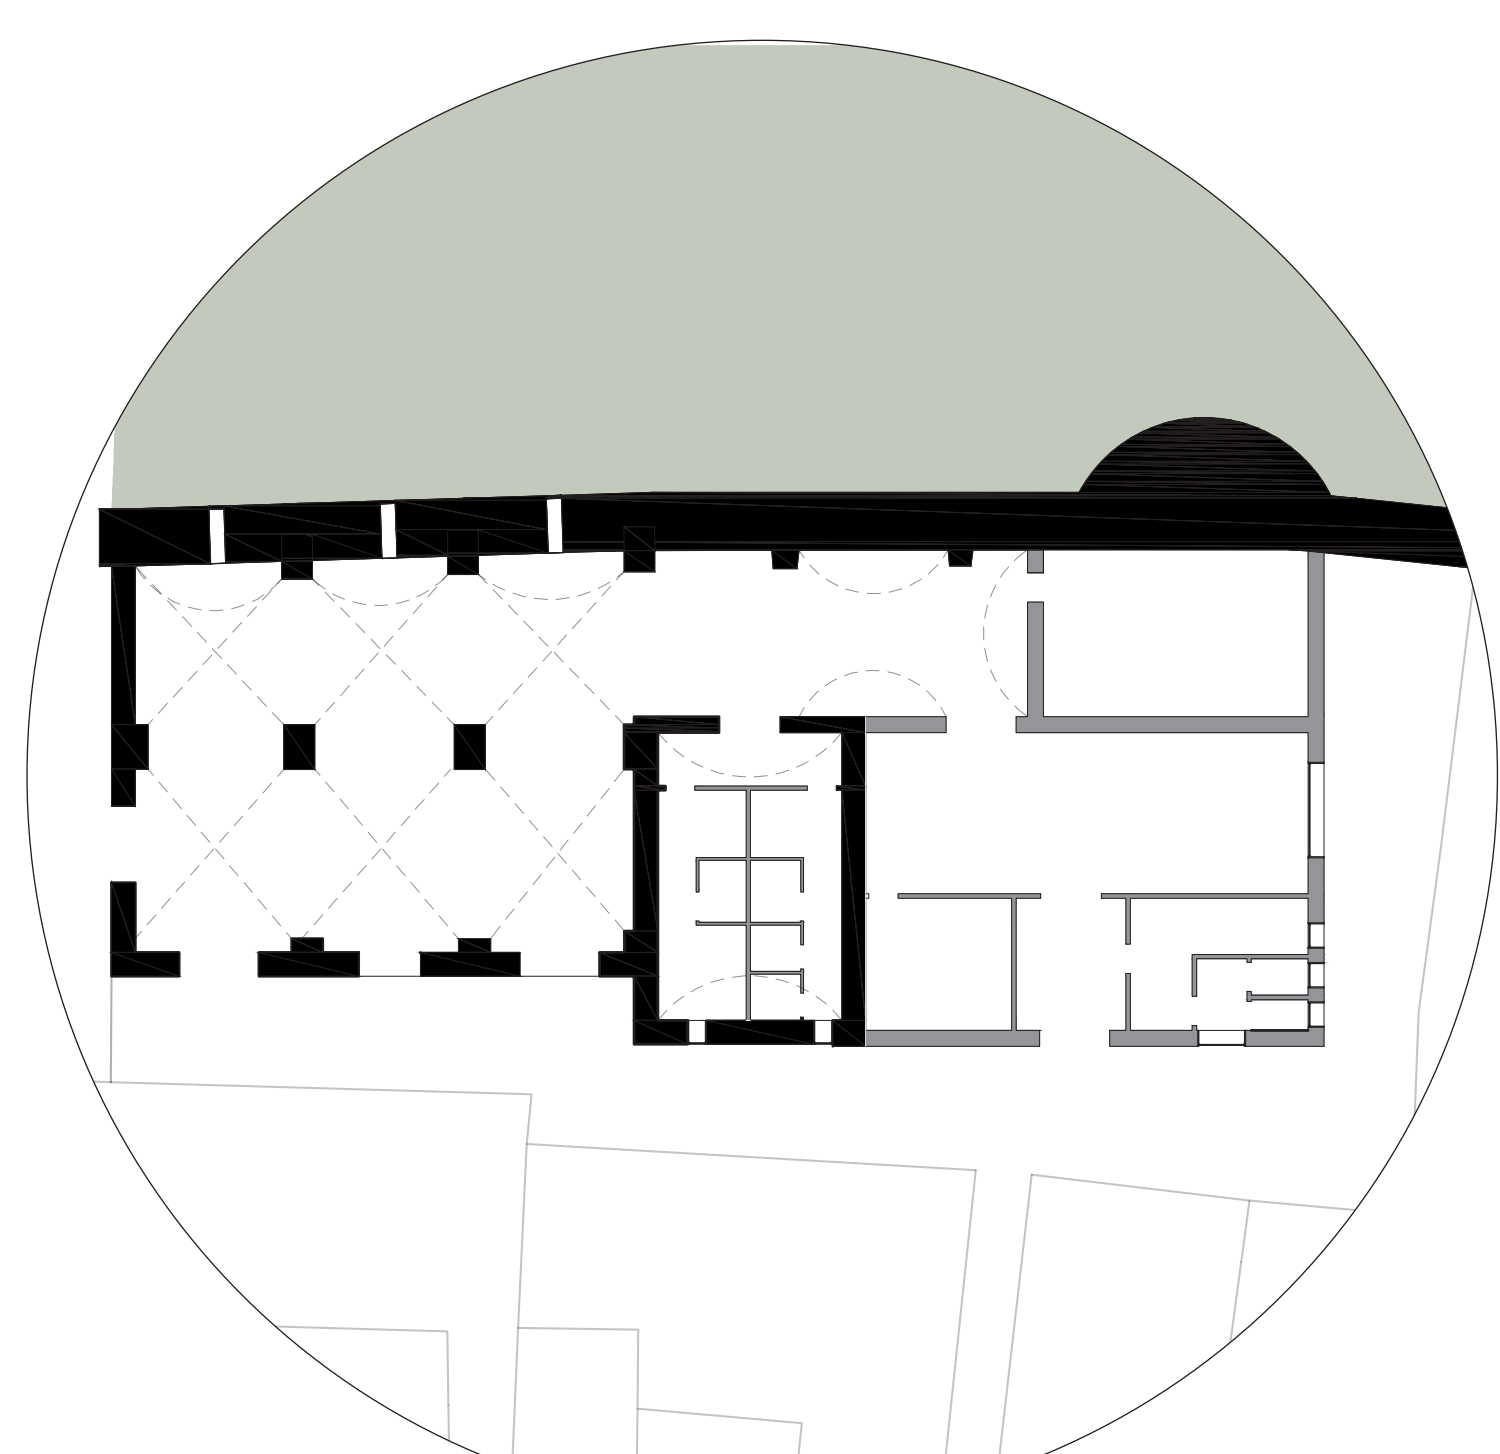


CONSERVE

NEW

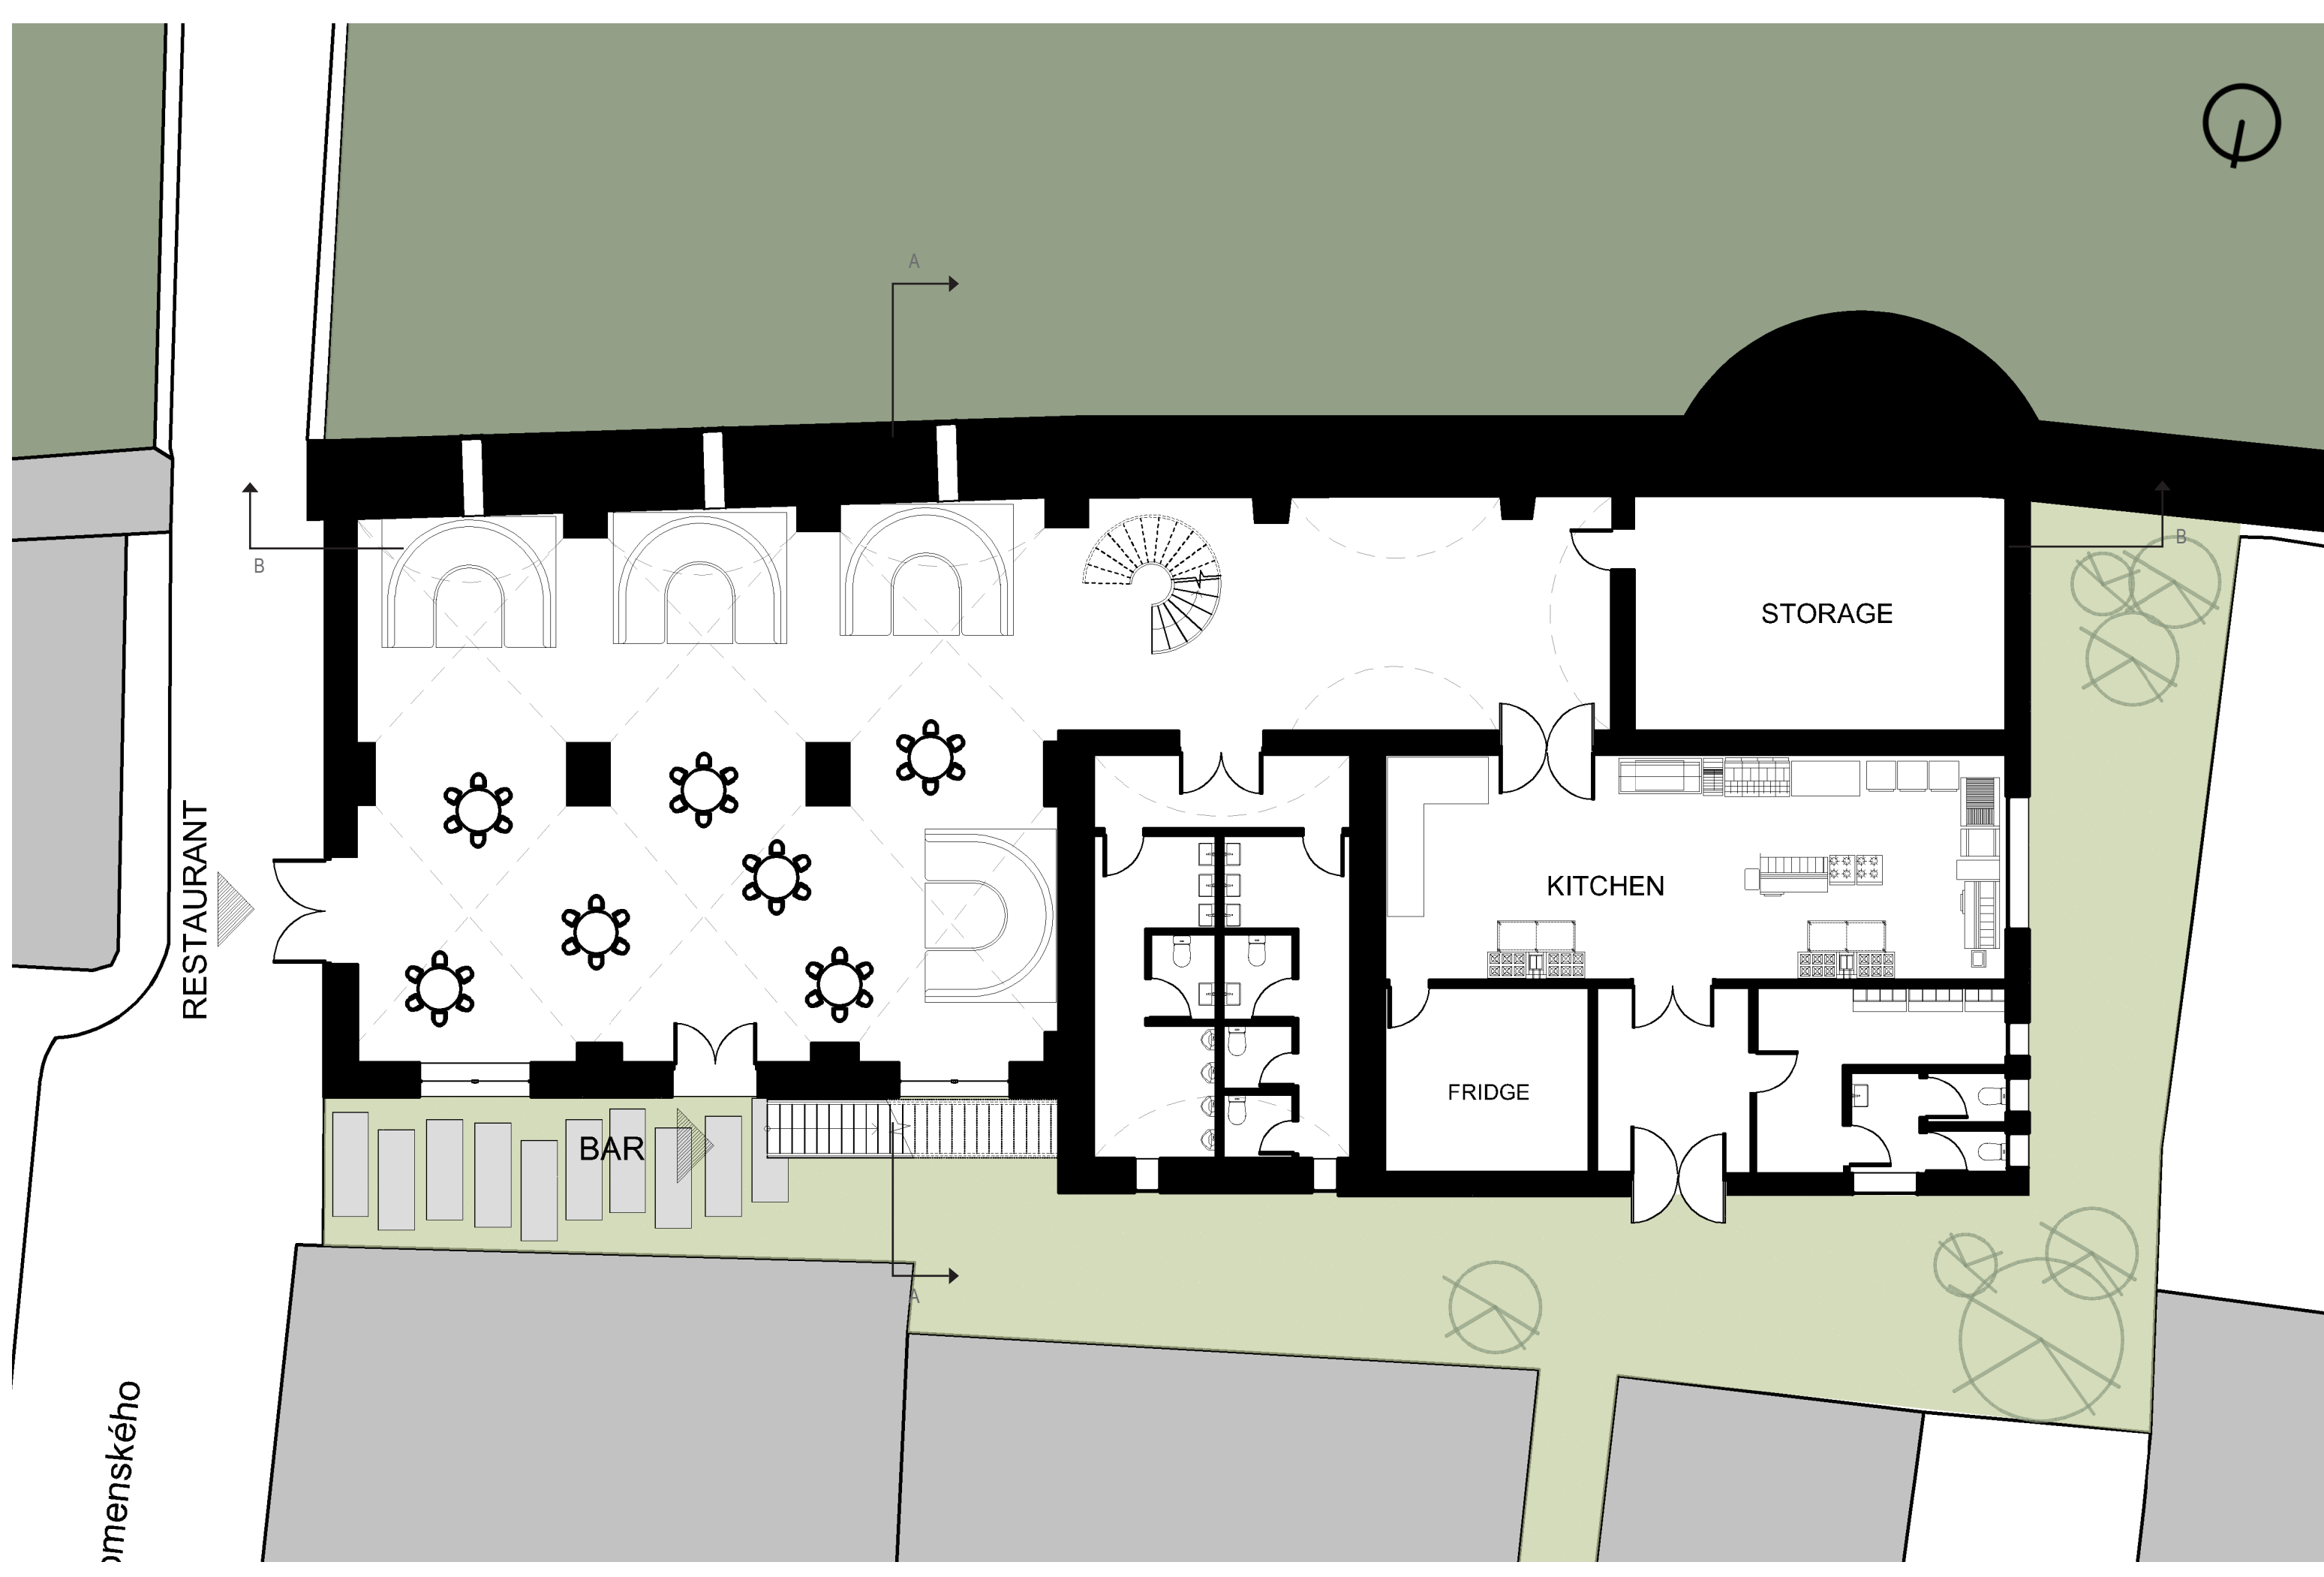


GROUND FLOOR

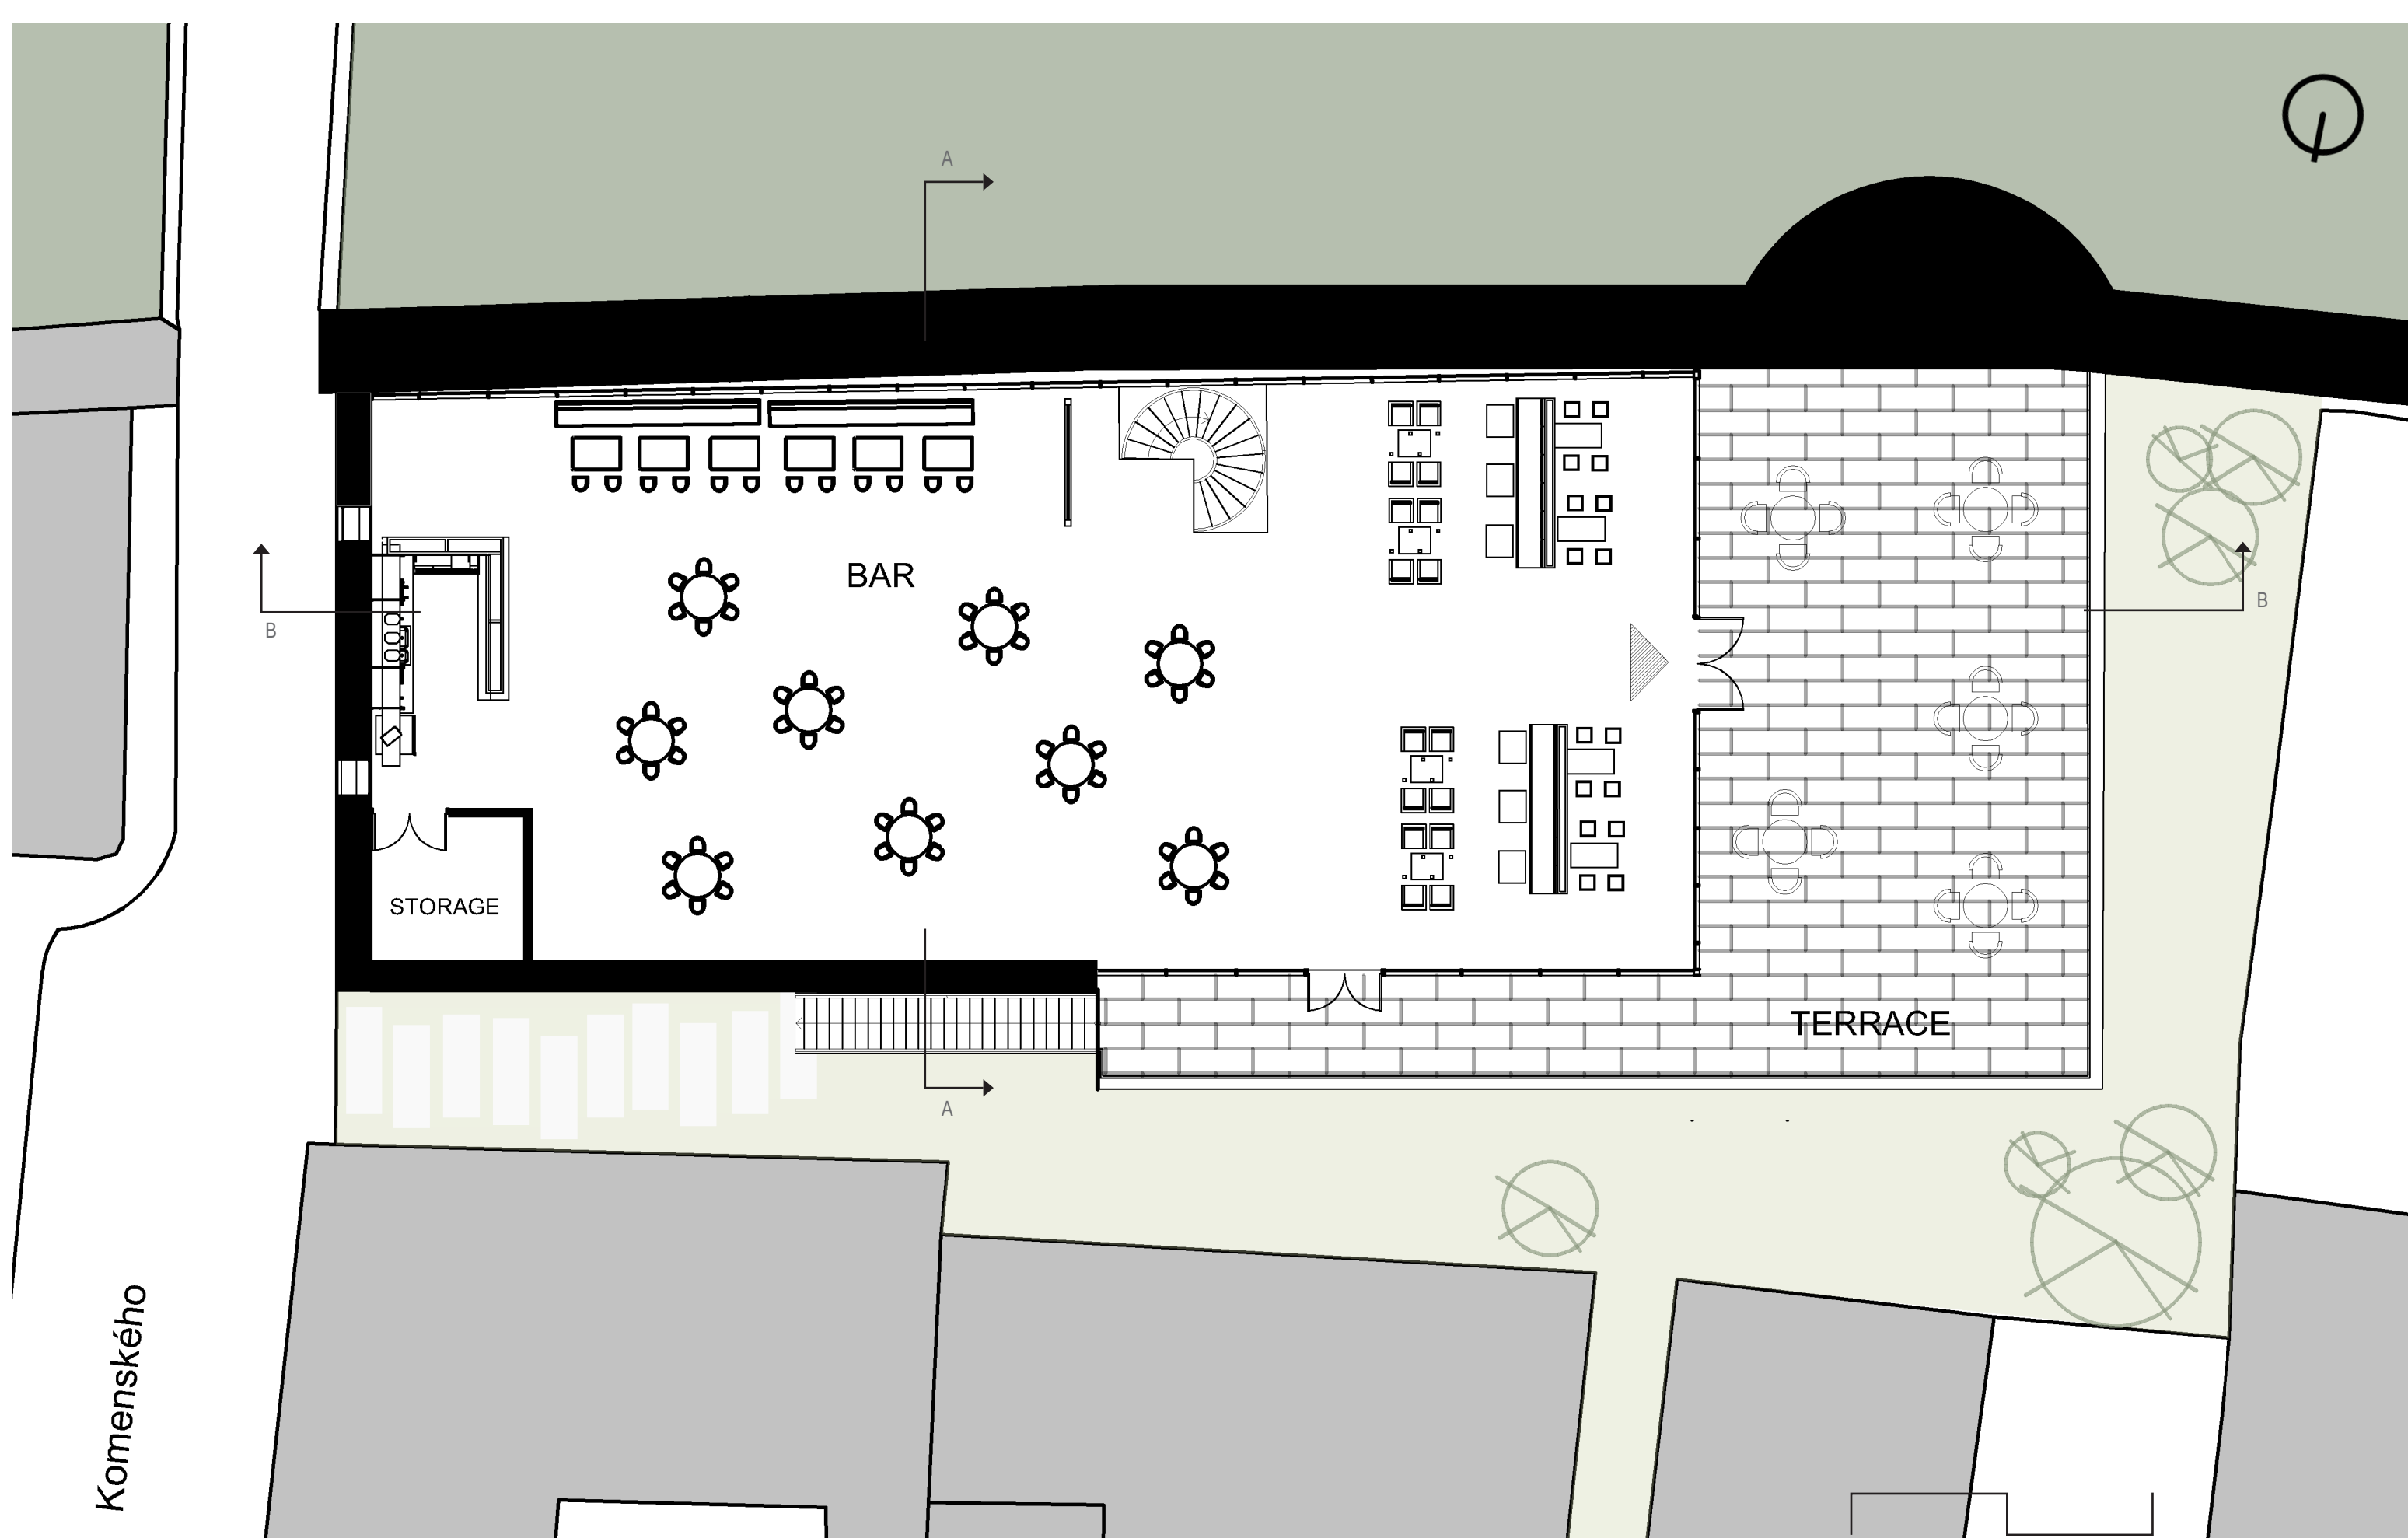


FIRST FLOOR

0 5 10

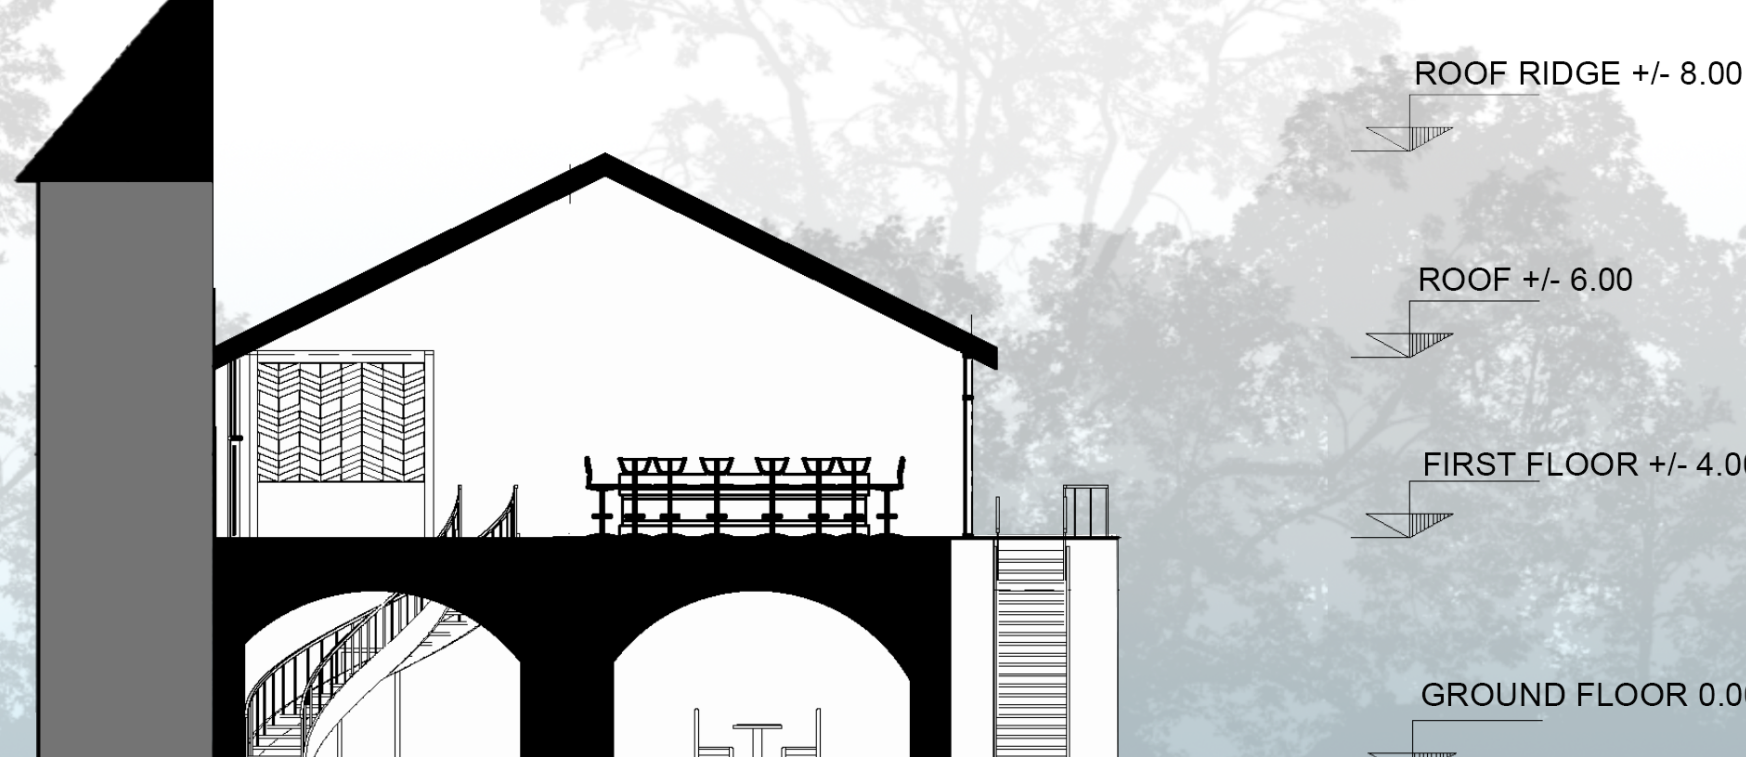

SEC. A - A'

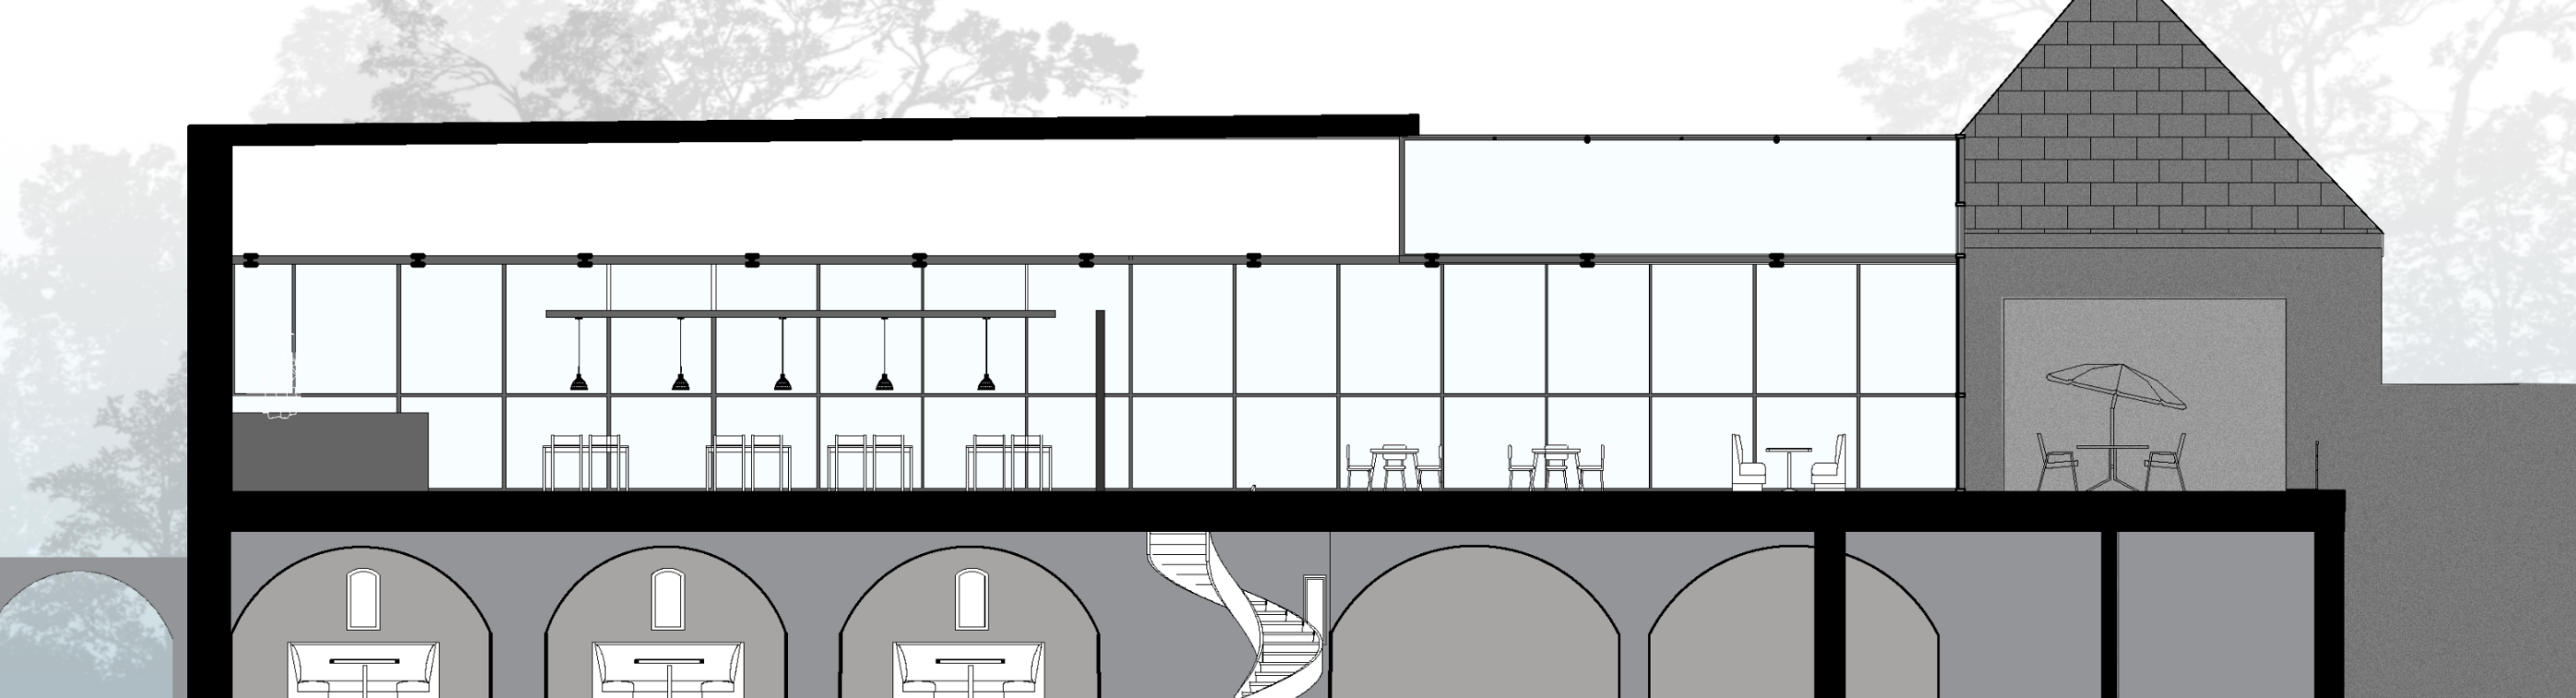

SEC. B - B'

0 5 15

