
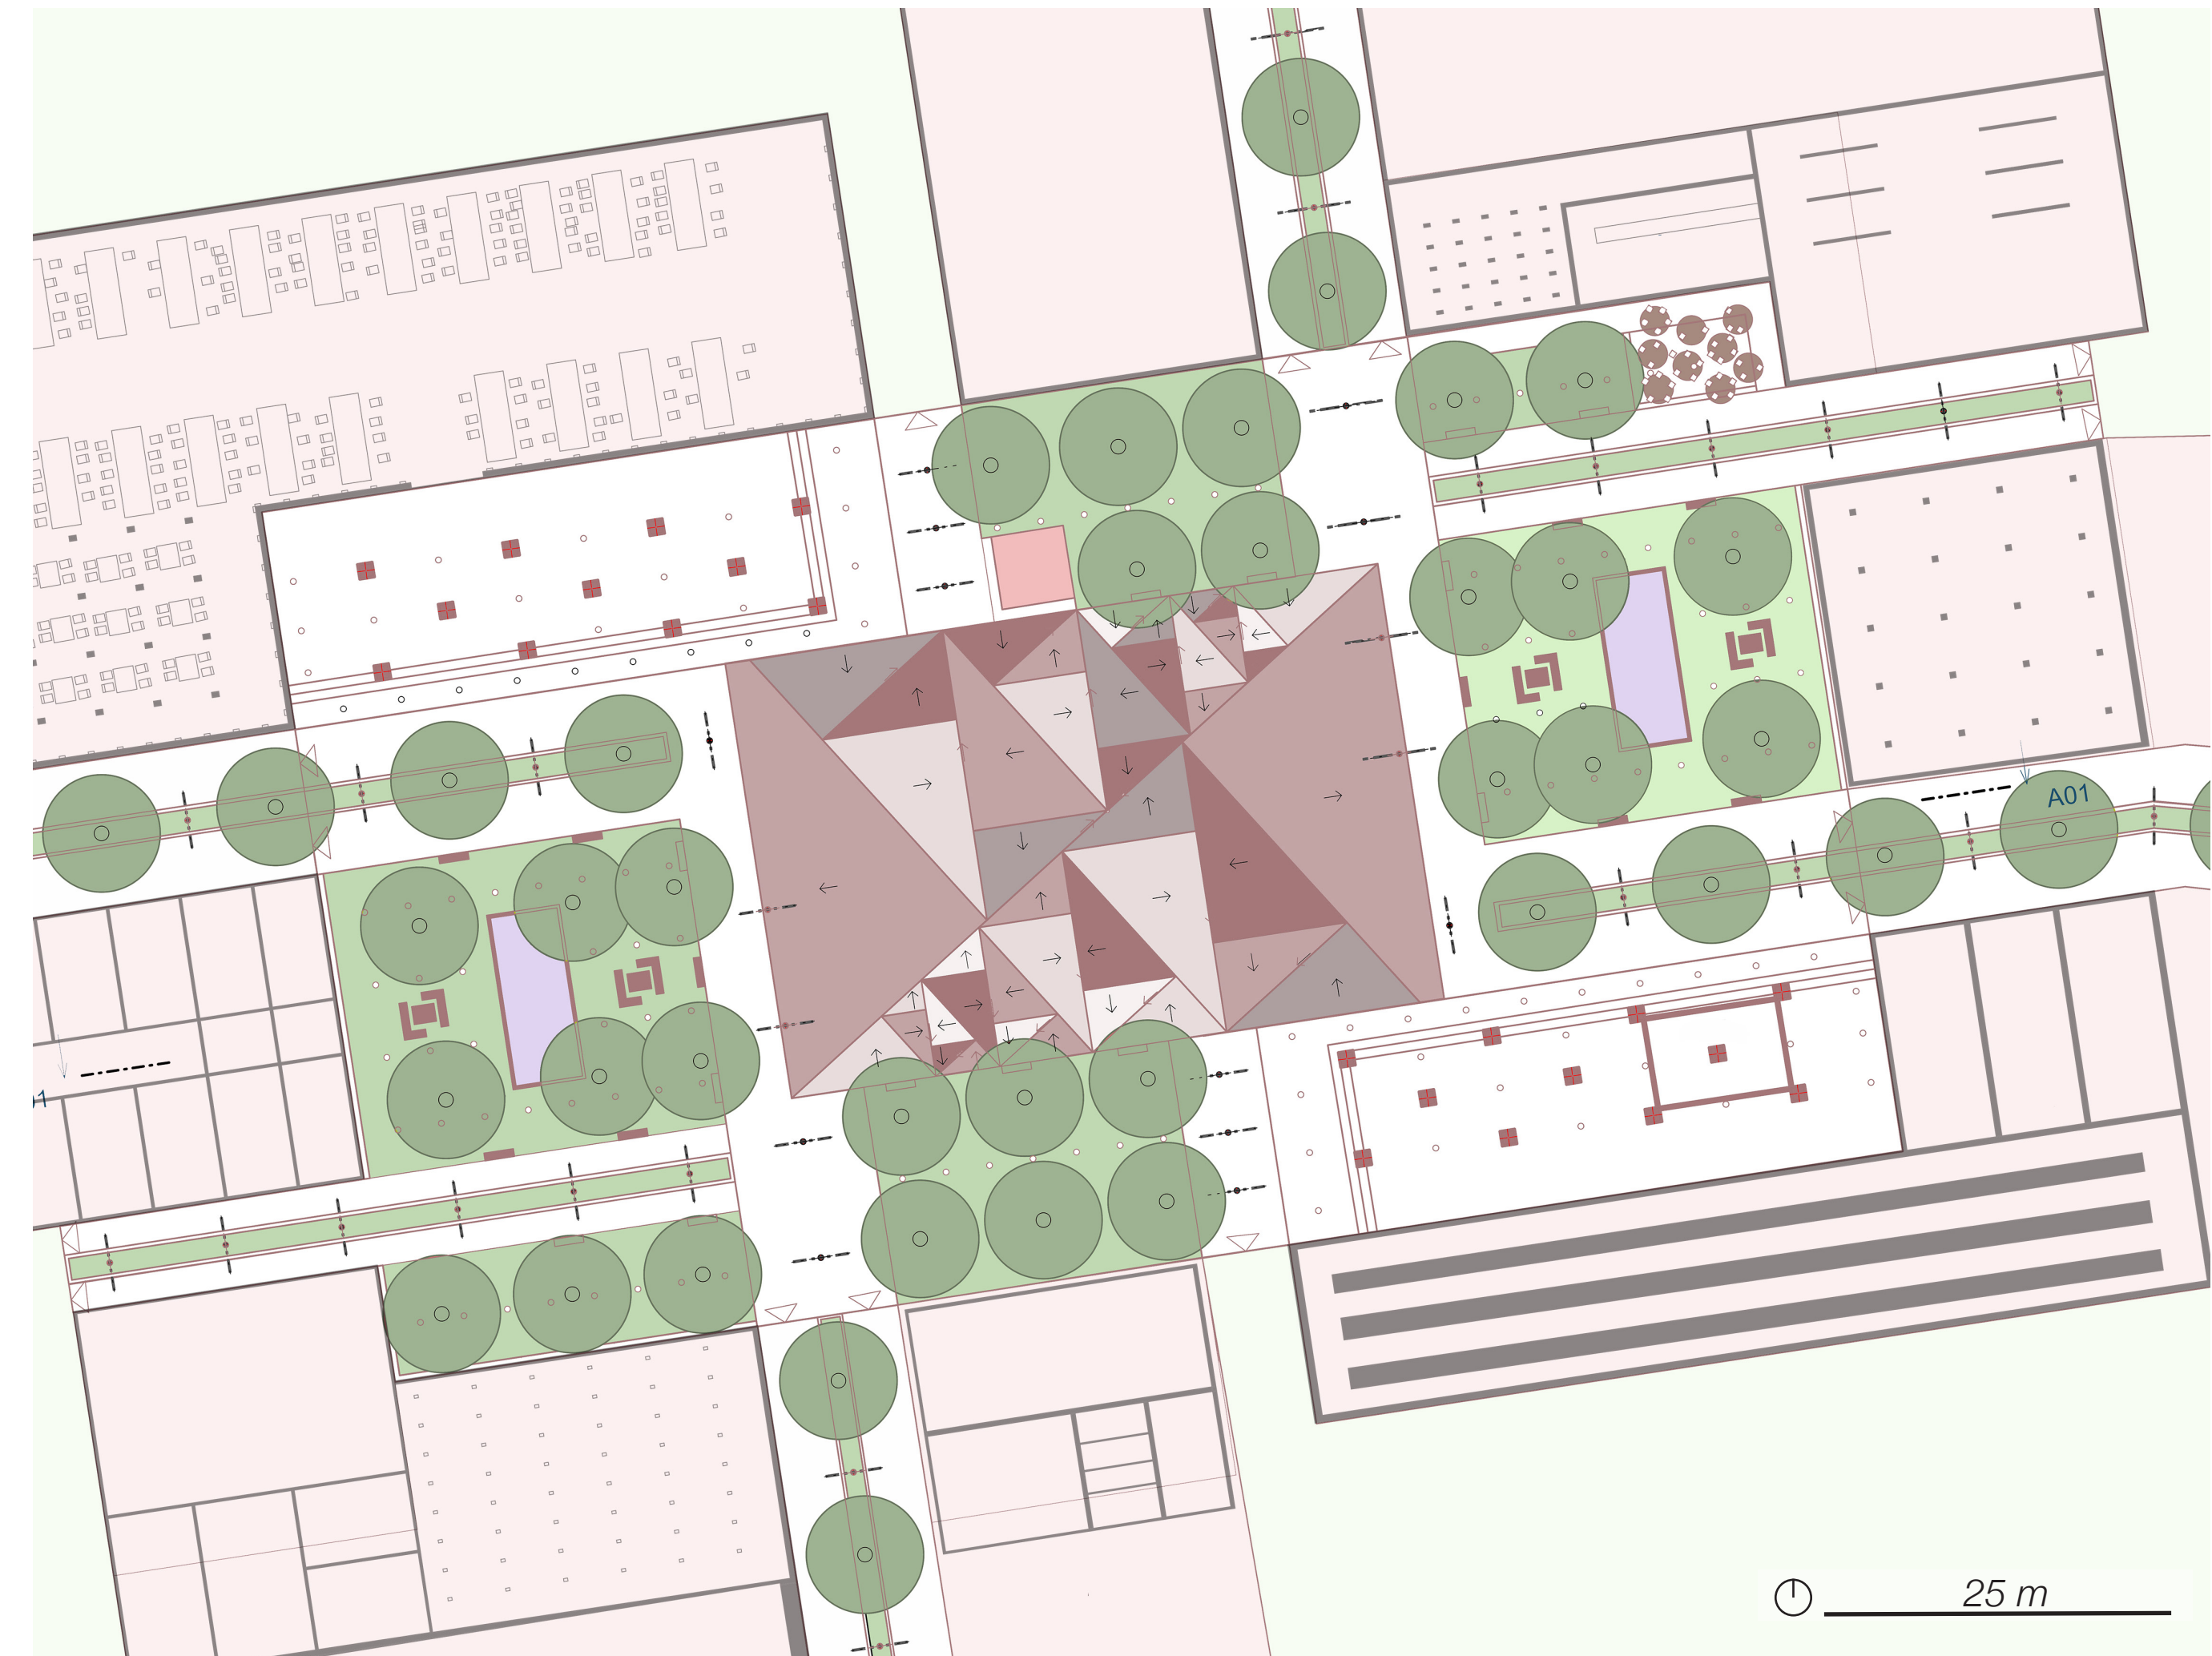



# The cool guys square

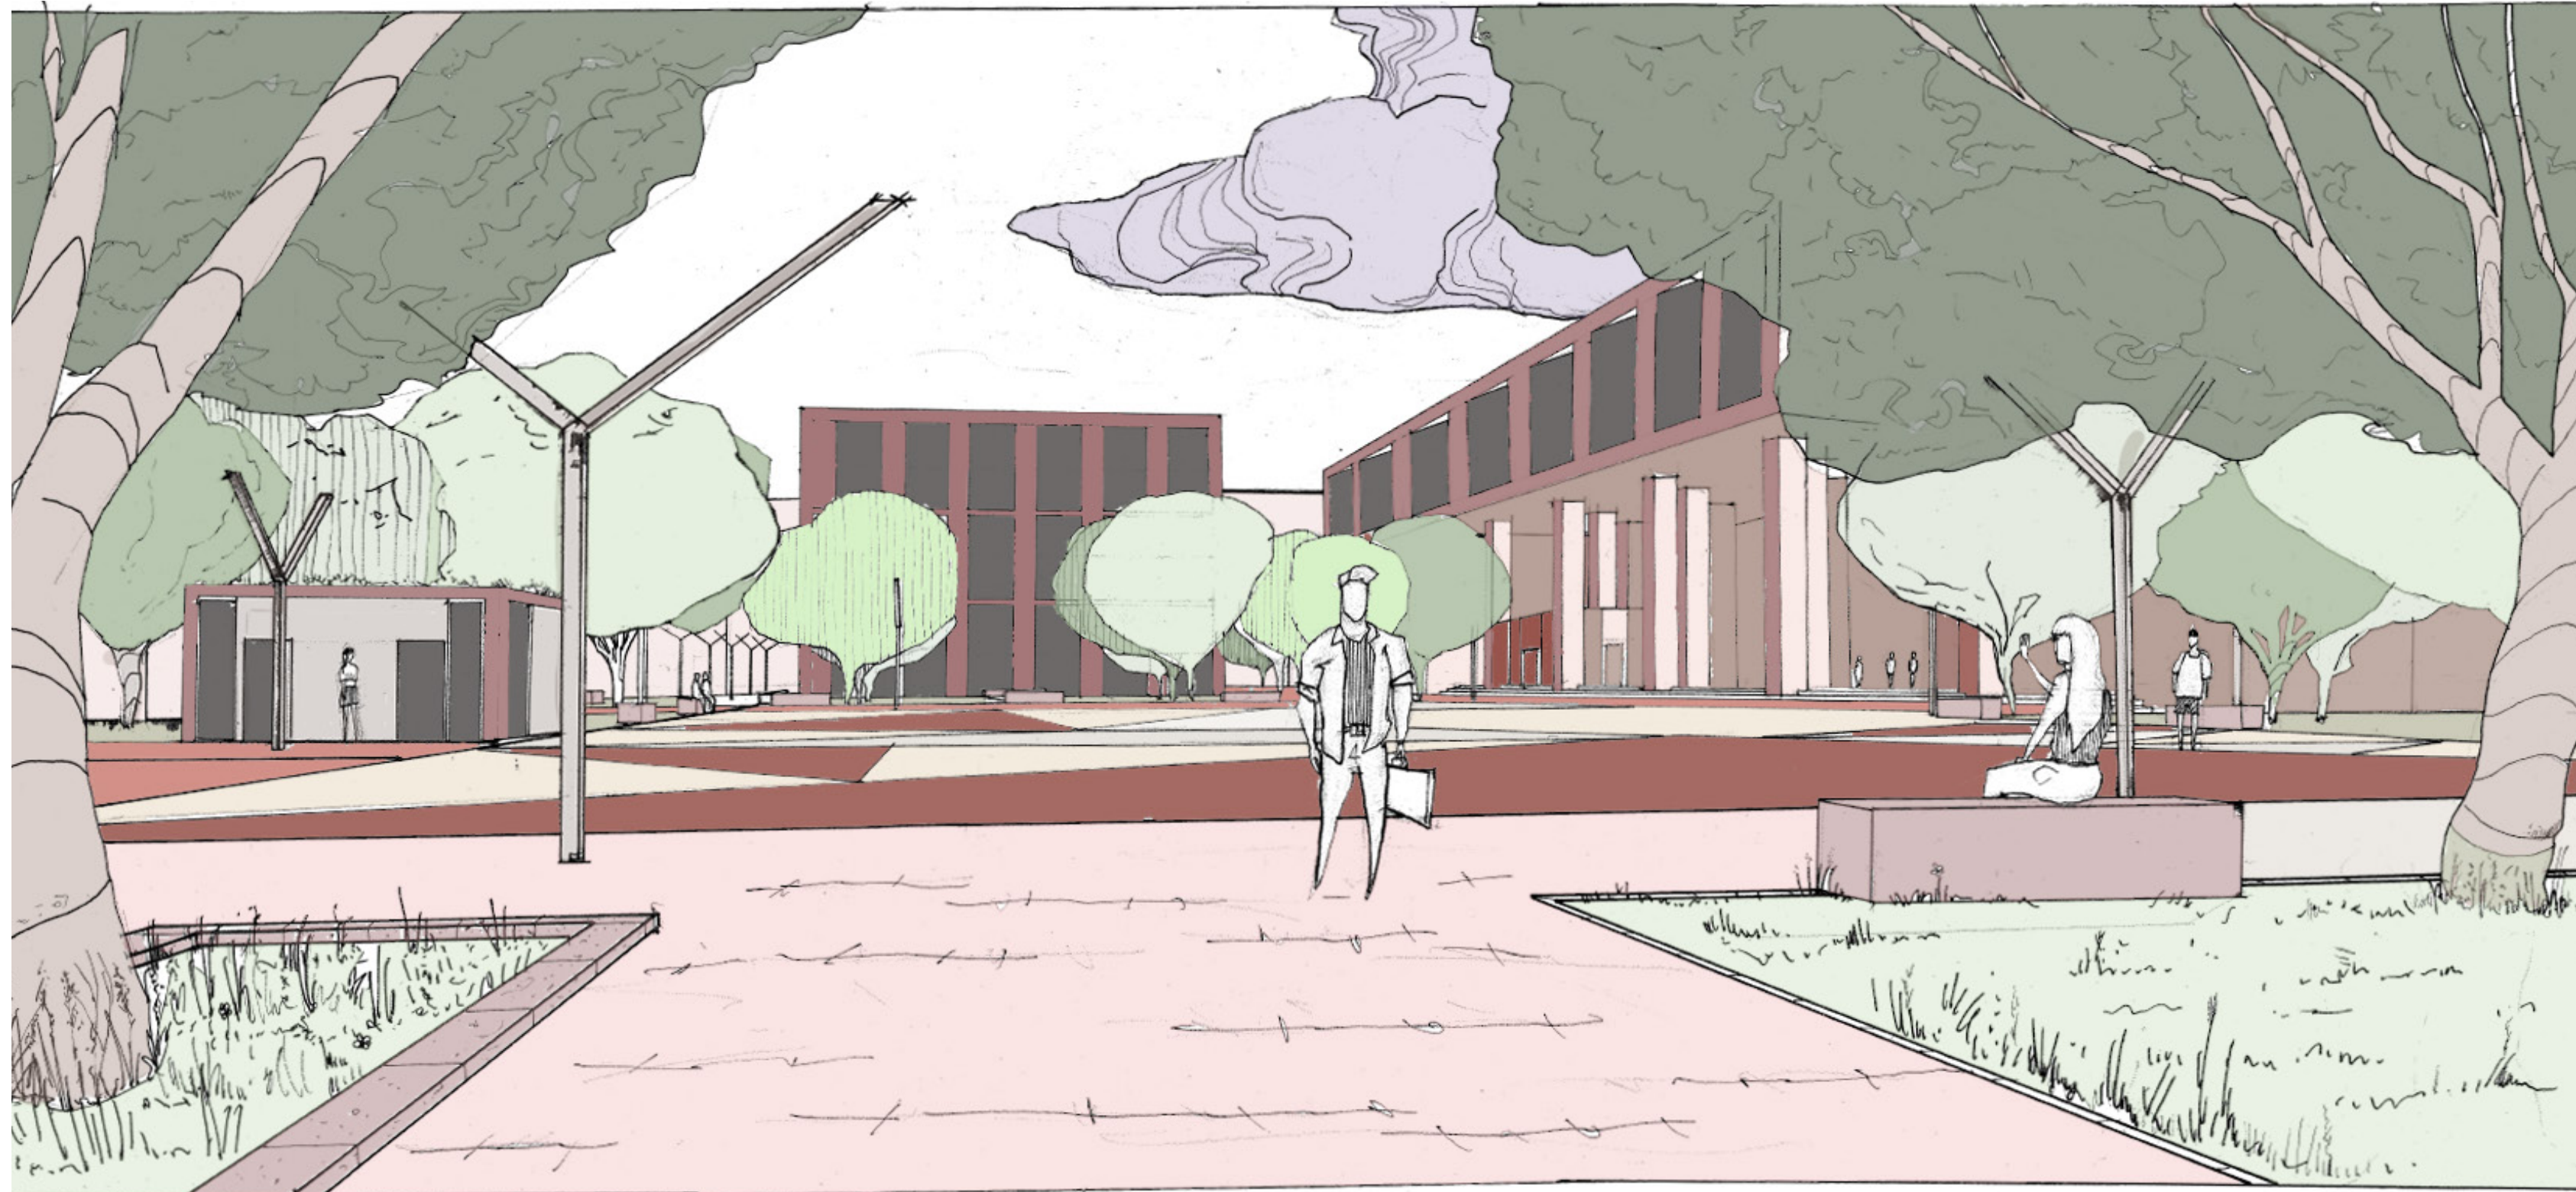

The Cool guys square - this strange name was inspired by original Strahov 'Cool guys gate' which referred to the spartakiads participants and Sokol members. Nowadays this cool guys can be referred to students in many ways. And this square has to do a lot with this theme, because it's placed in the middle of the new environmental high school which took place on Strahov hill. It consists of four university buildings and whole new urban areas surrounding it.

Situation (1:500) - The University Square covers an area of over 1,300 square meters and serves as a representative space with residential and park elements. It is designed to ensure functional everyday usability as well as occasional events (happenings, concerts, protests, etc.). At the same time, it supports biodiversity through melliferous trees and green areas capable of water infiltration.

It should serve like a place for students to go for a rest, picnic or barbecue with friends as well as connecting element between the universities and representative space that would not be no shame for any important events taking place in here.

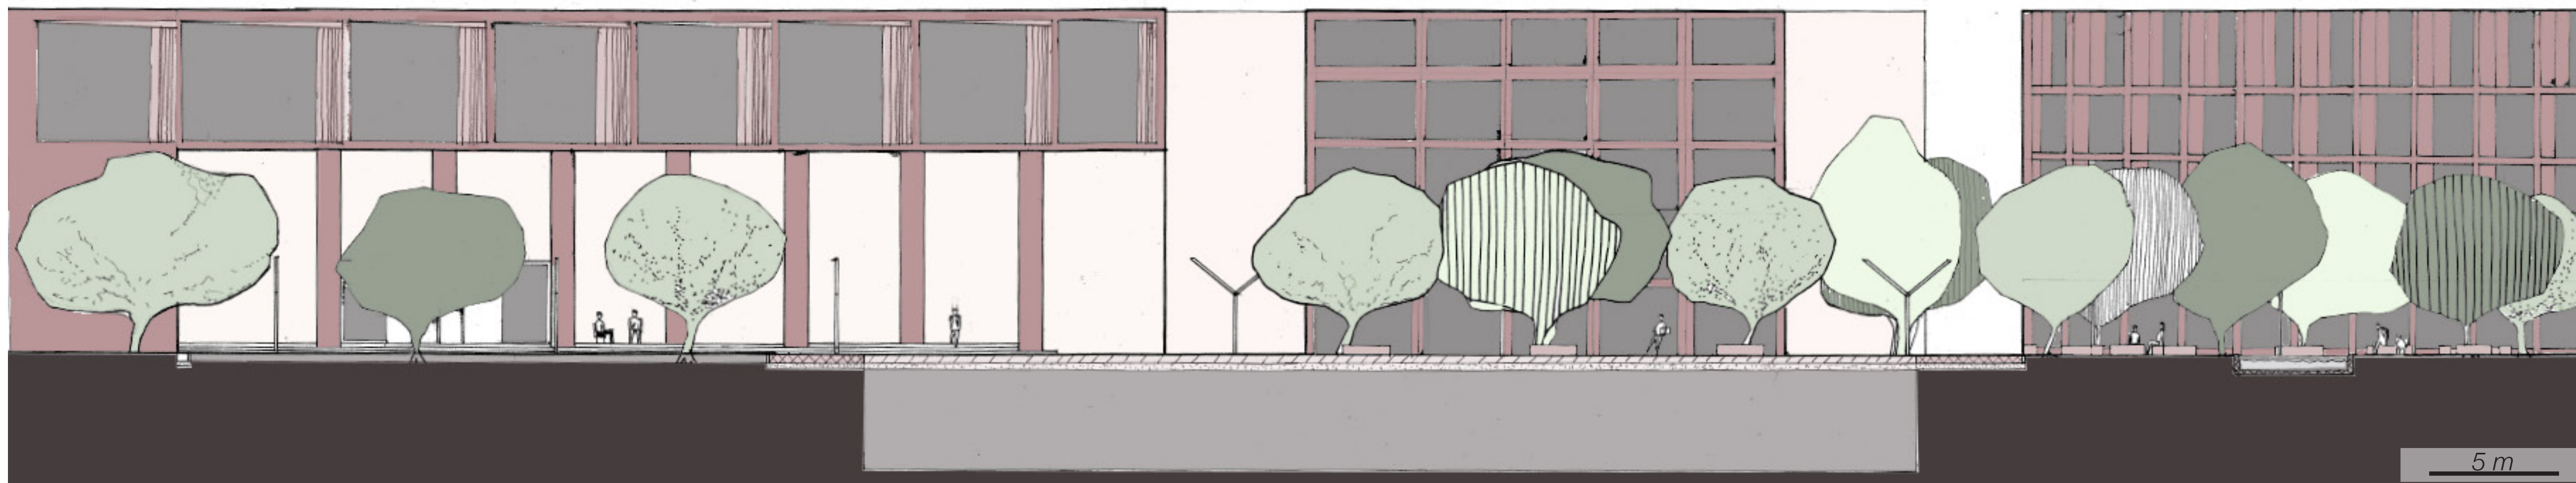

Section (1:200) - whole place is surrounded by 12-15 metres high buildings that keep the square bounded and closed. It is only disrupted by streets, passages to the courtyards and trees.

## THE COOL GUYS SQUARE

LUKÁŠ POPELKA, VÁCLAV TÝN, PETR TAJČMAN

ATELIÉR KLOKOČKA A ZDRÁHALOVÁ - ÚSTAV URBANISMU - ATELIÉR REHWALDT A CONCEPCION - ÚSTAV KRAJINÁŘSKÉ ARCHITEKTURY - FA ČVUT - LS 2022