




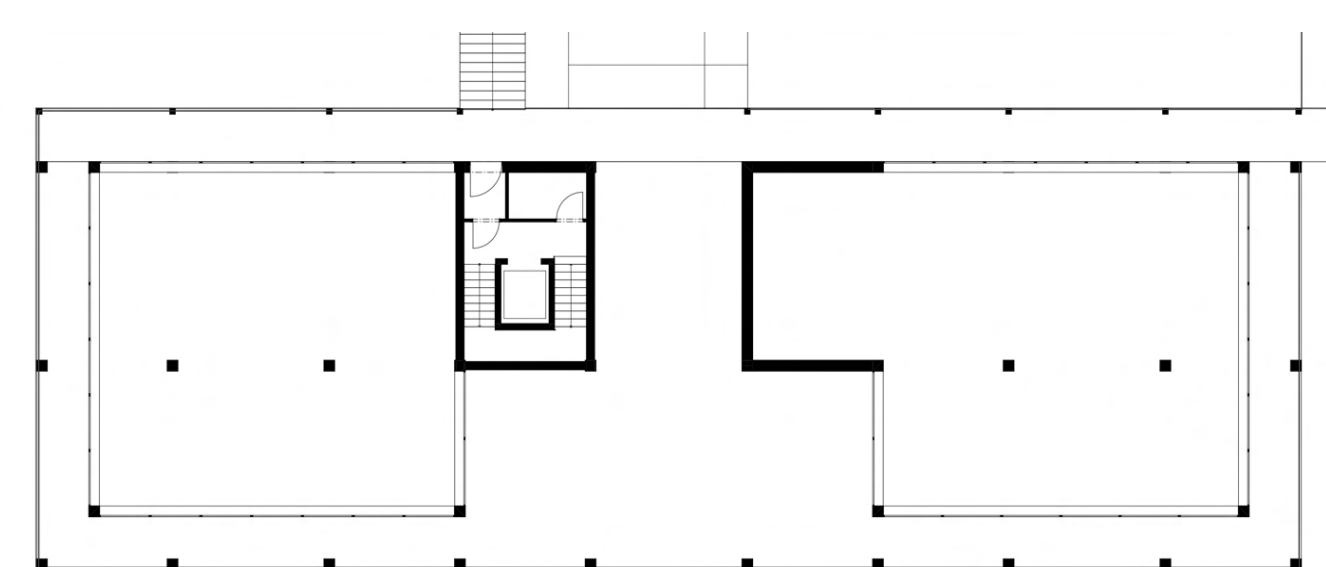


STREET LEVEL - retails

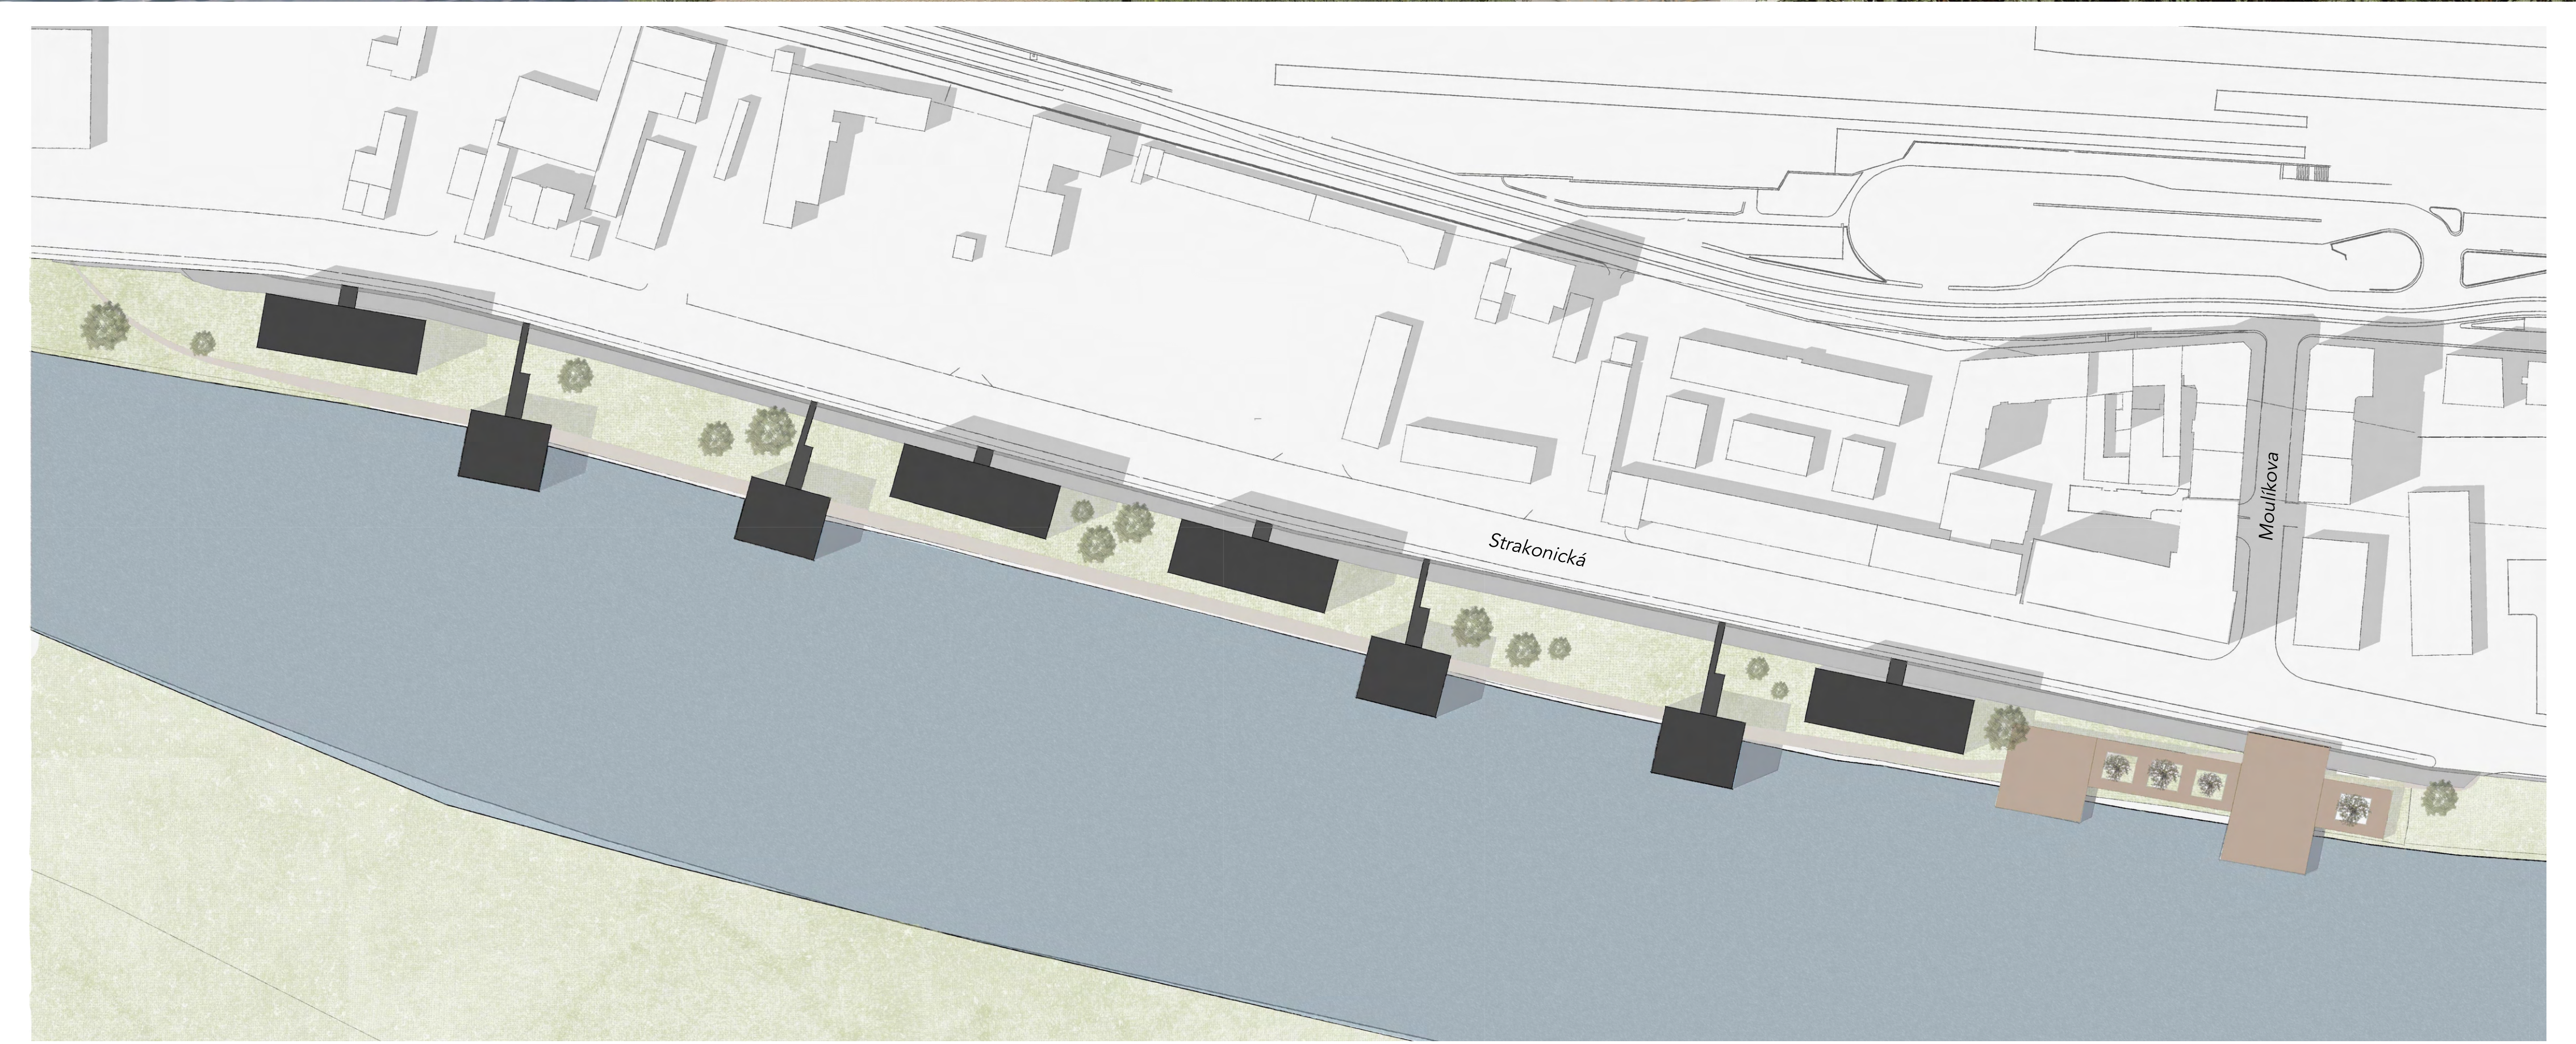

FIRST FLOOR - maisonette floor A

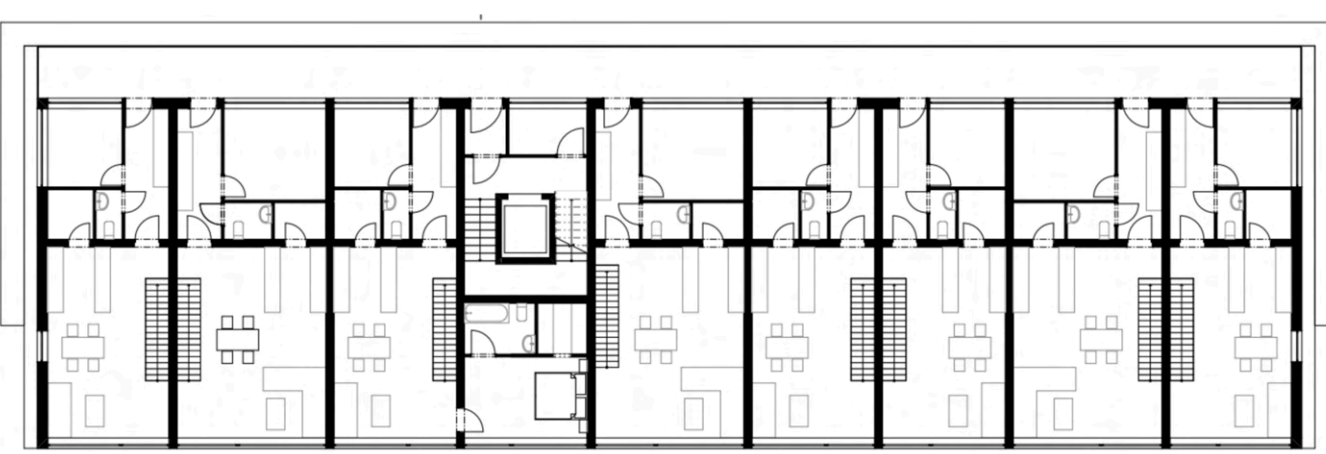


SECOND FLOOR - maisonette floor B

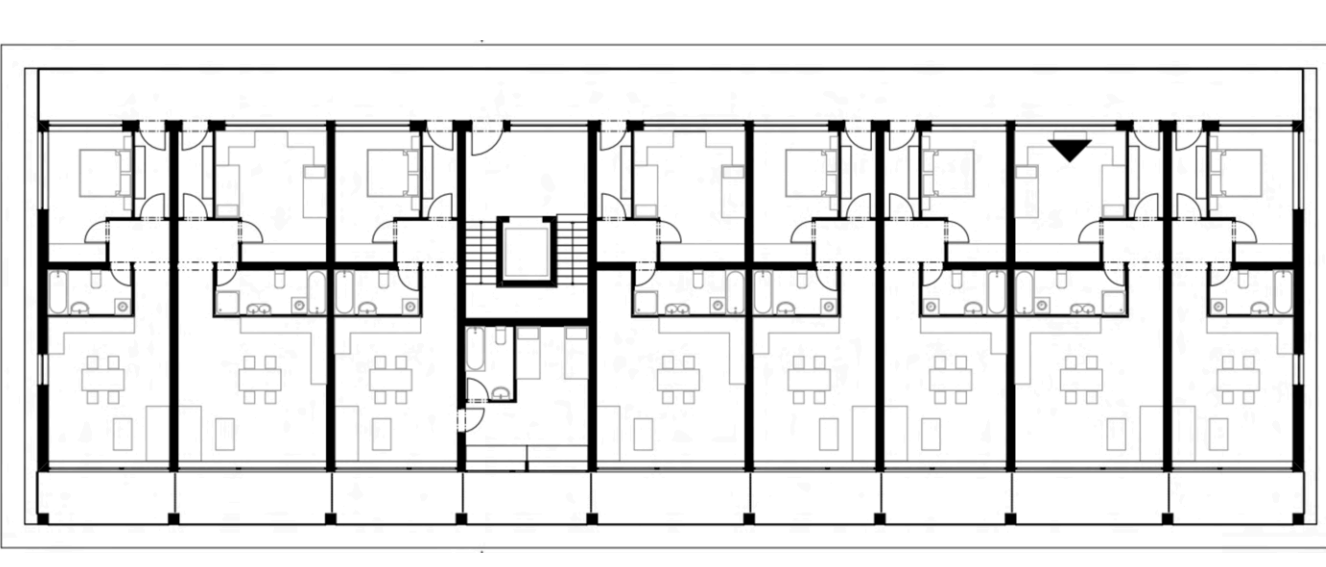

THIRD FLOOR - single storey

8 16m

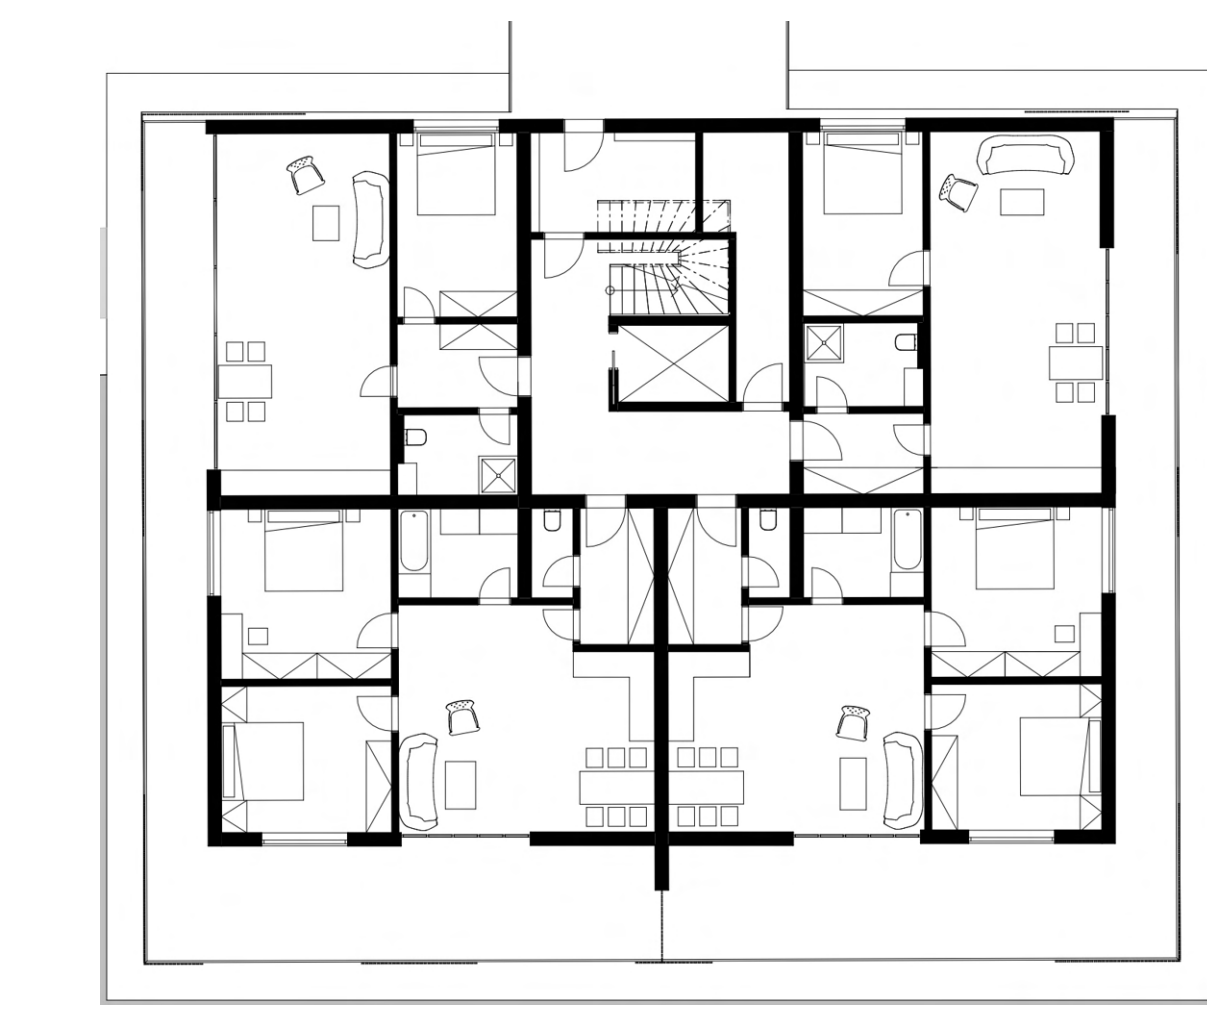

RIVER LEVEL - typical floor

5 10m

