

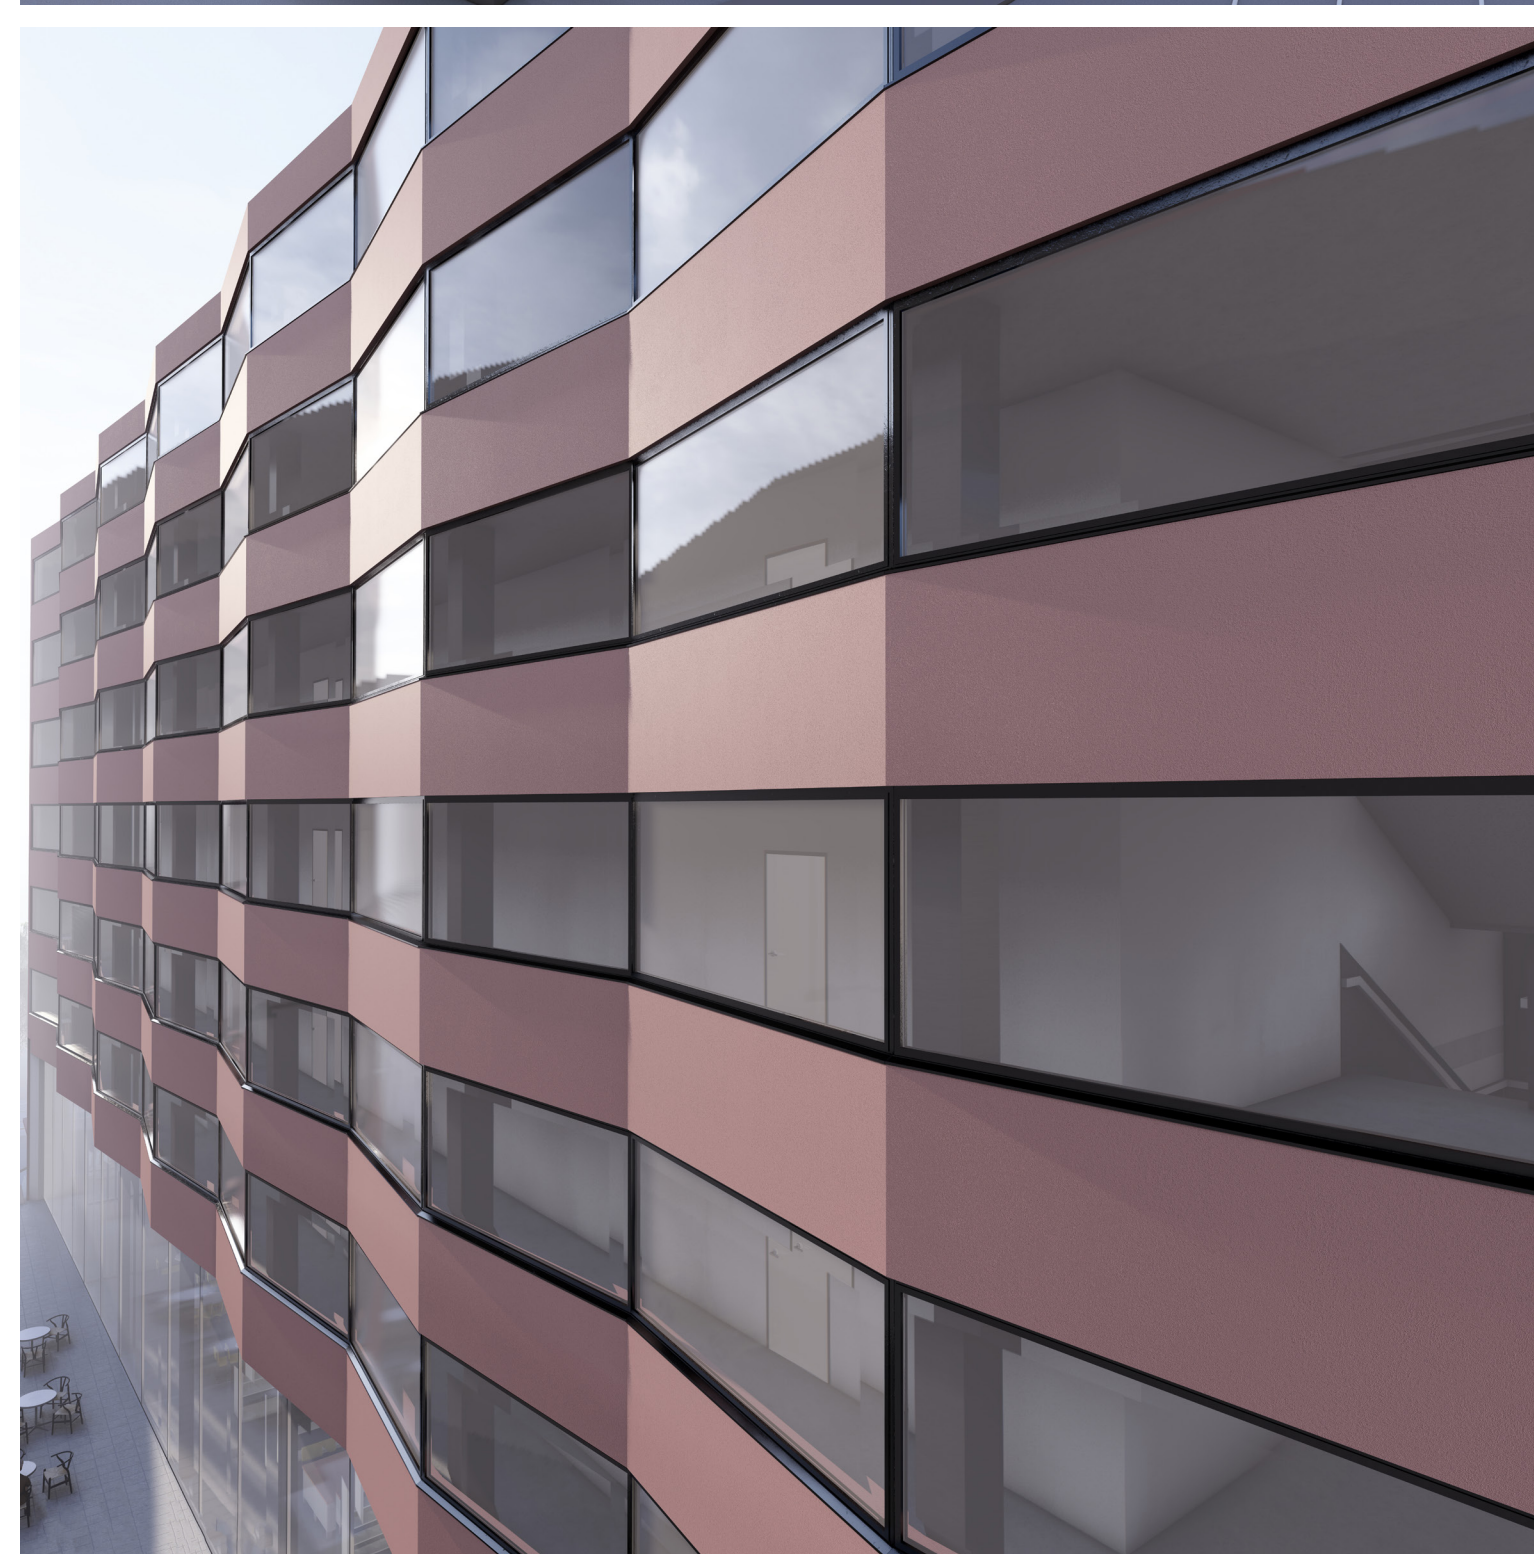
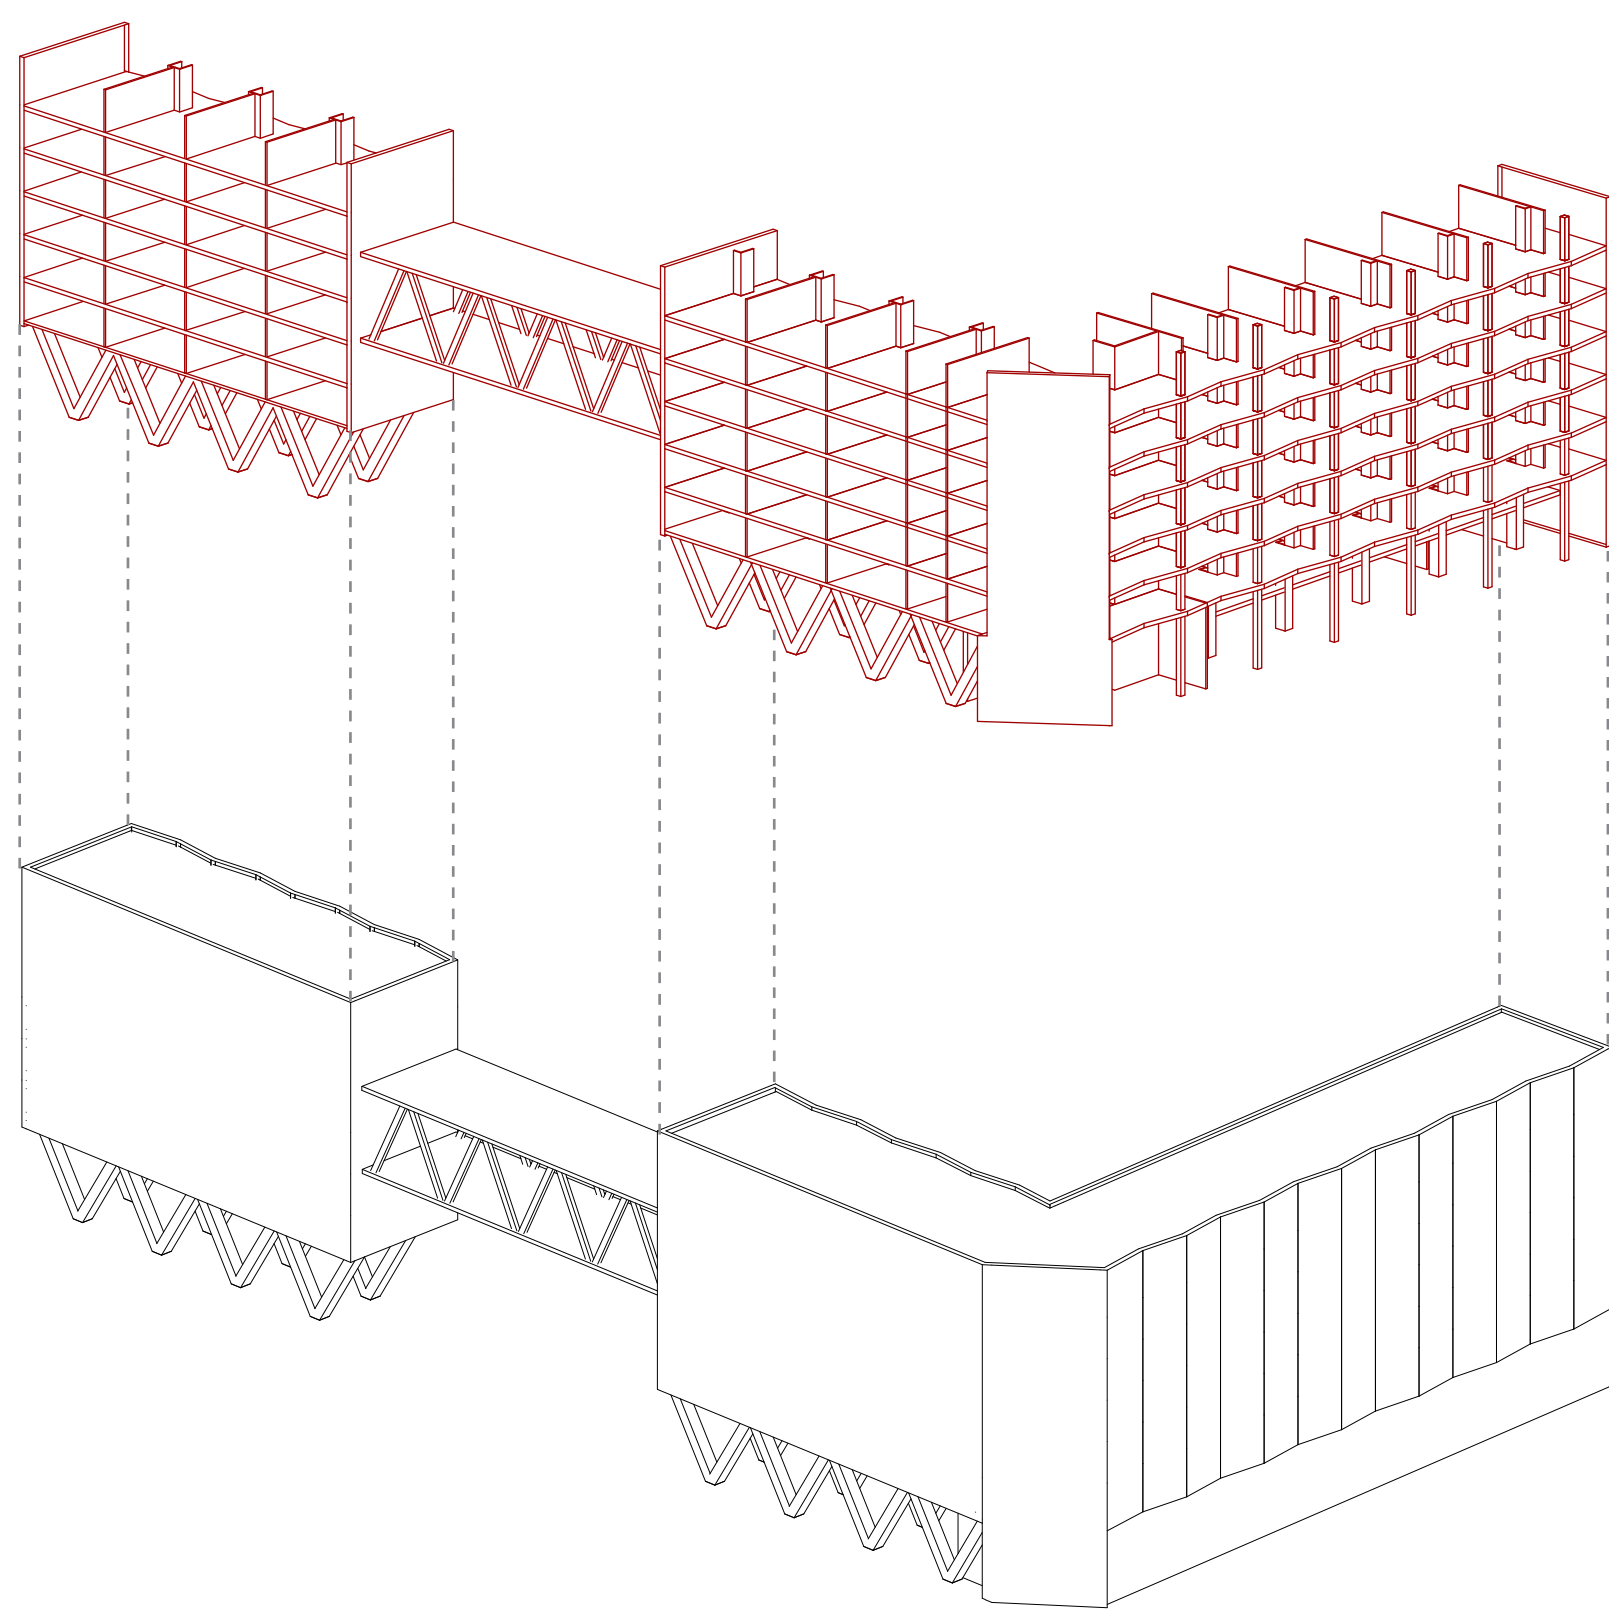


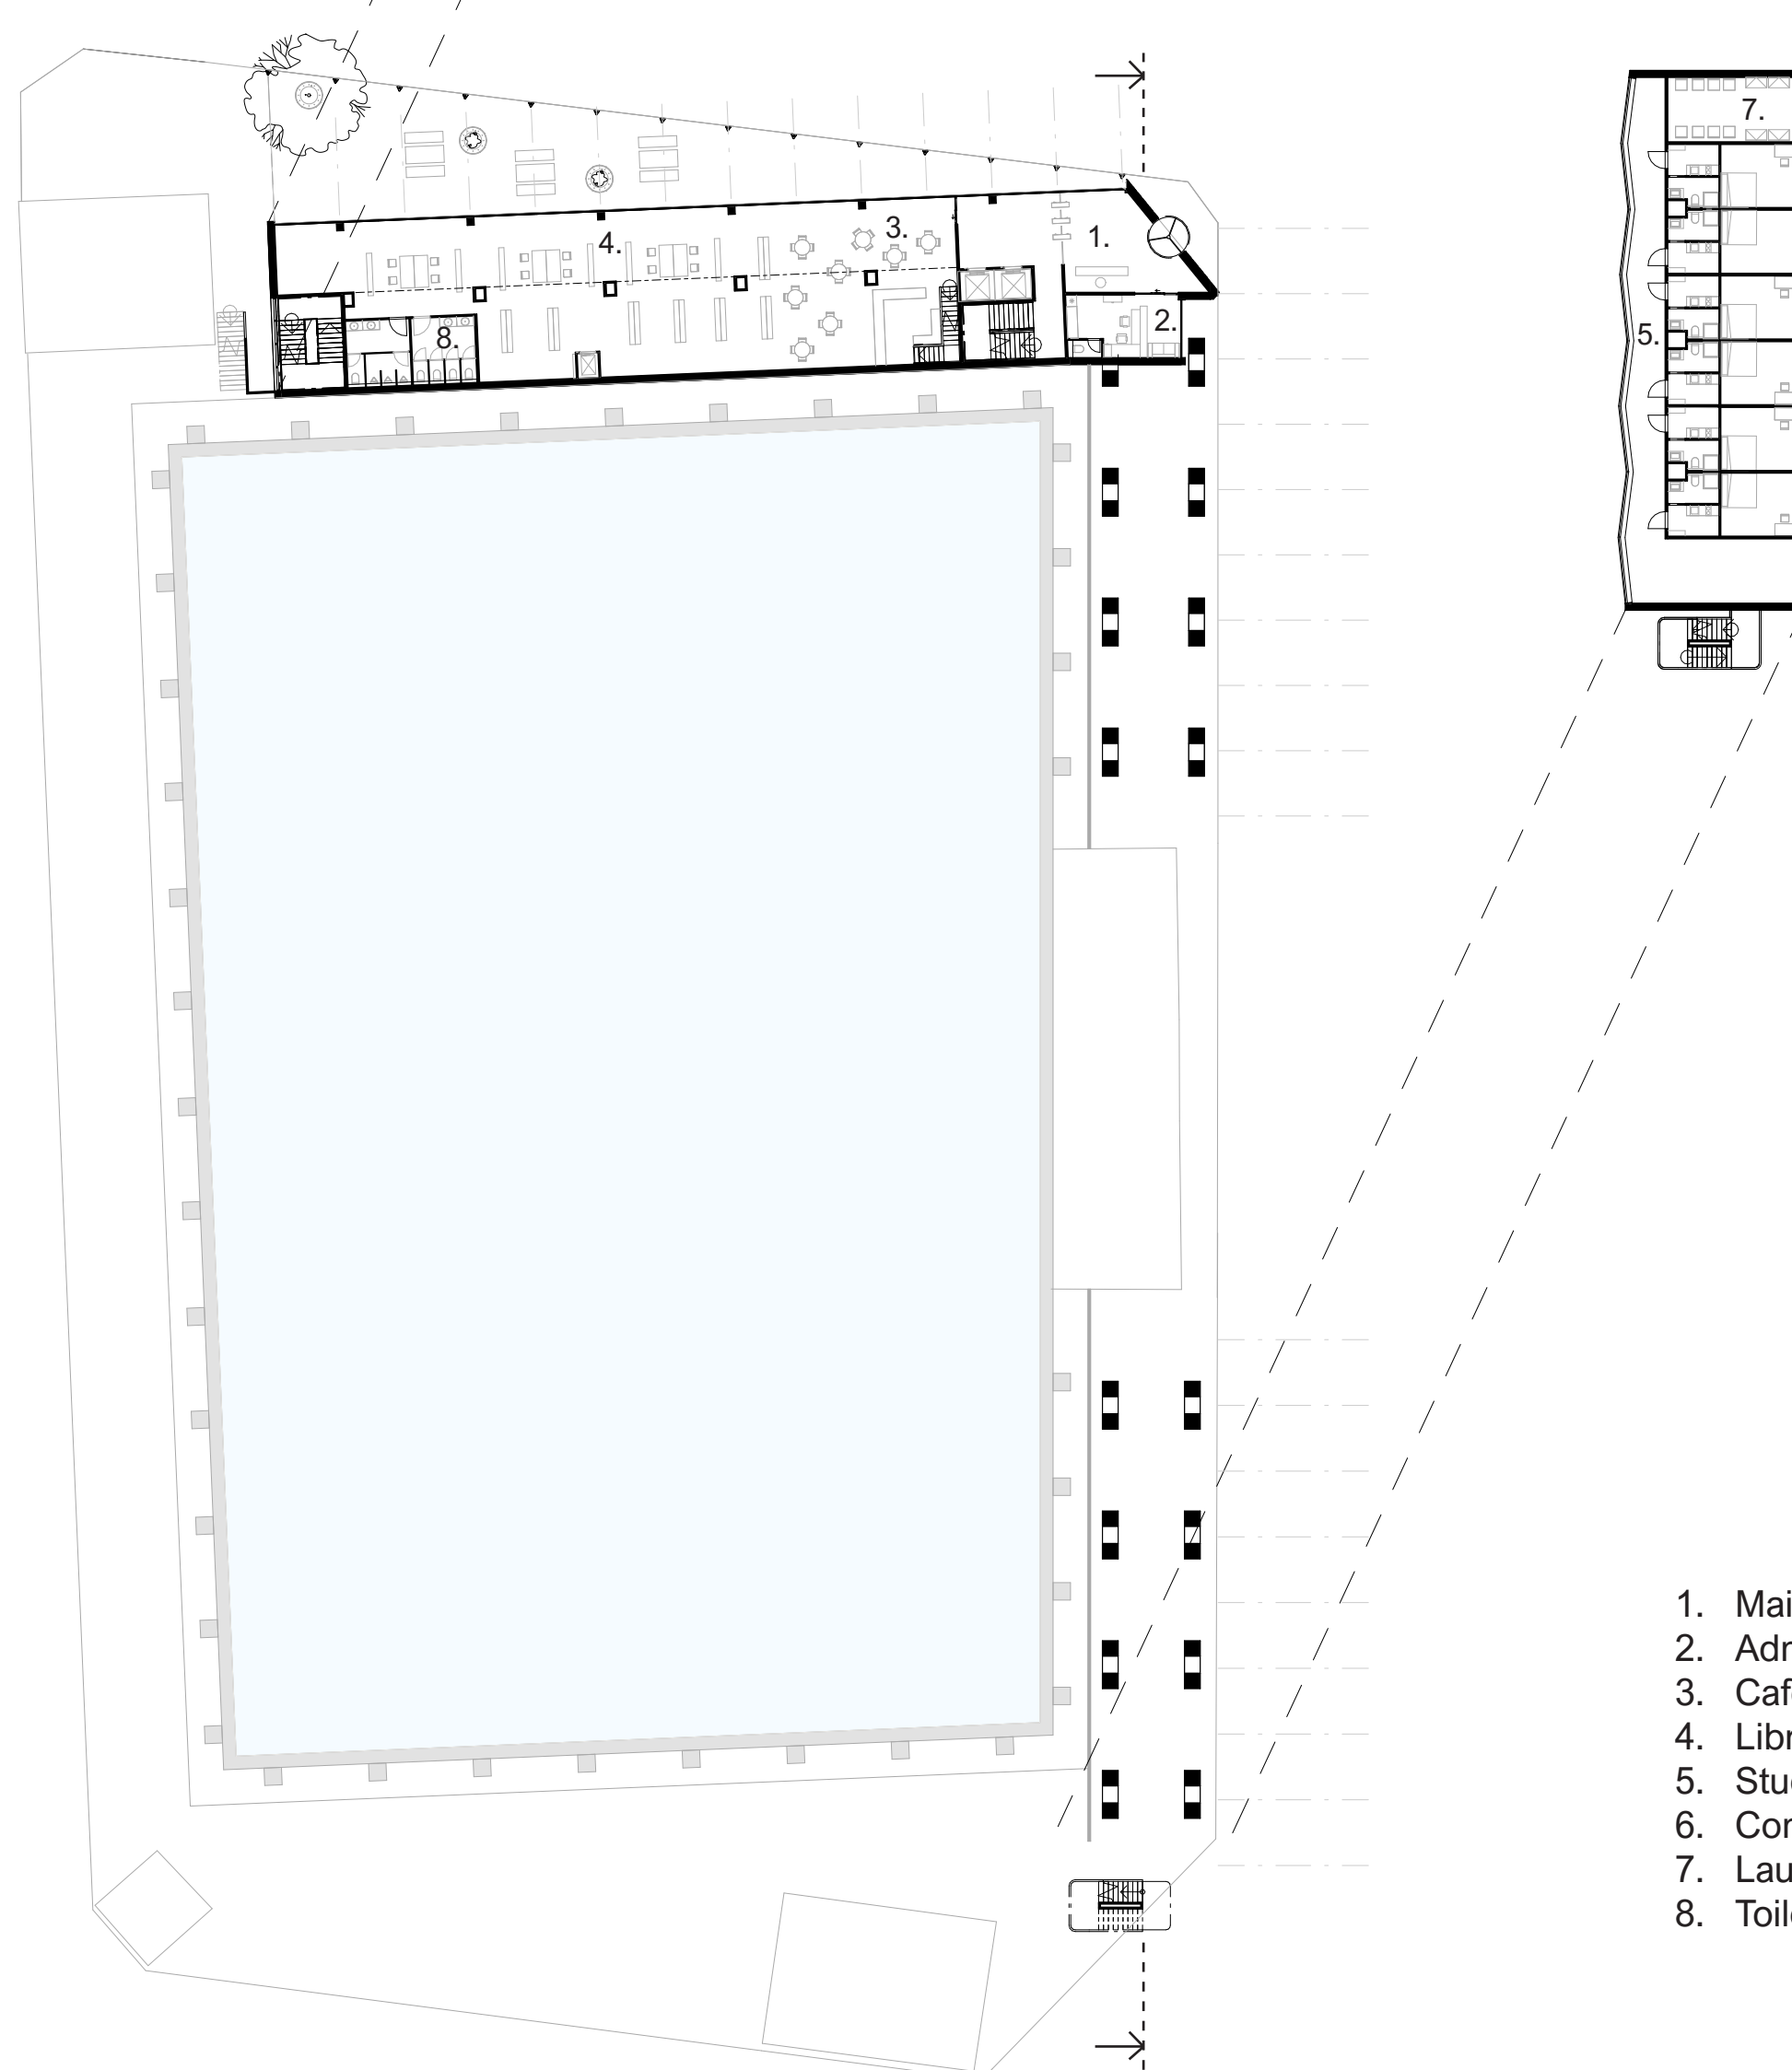

TYPICAL FLOOR

MAISONNETTES

GROUND FLOOR

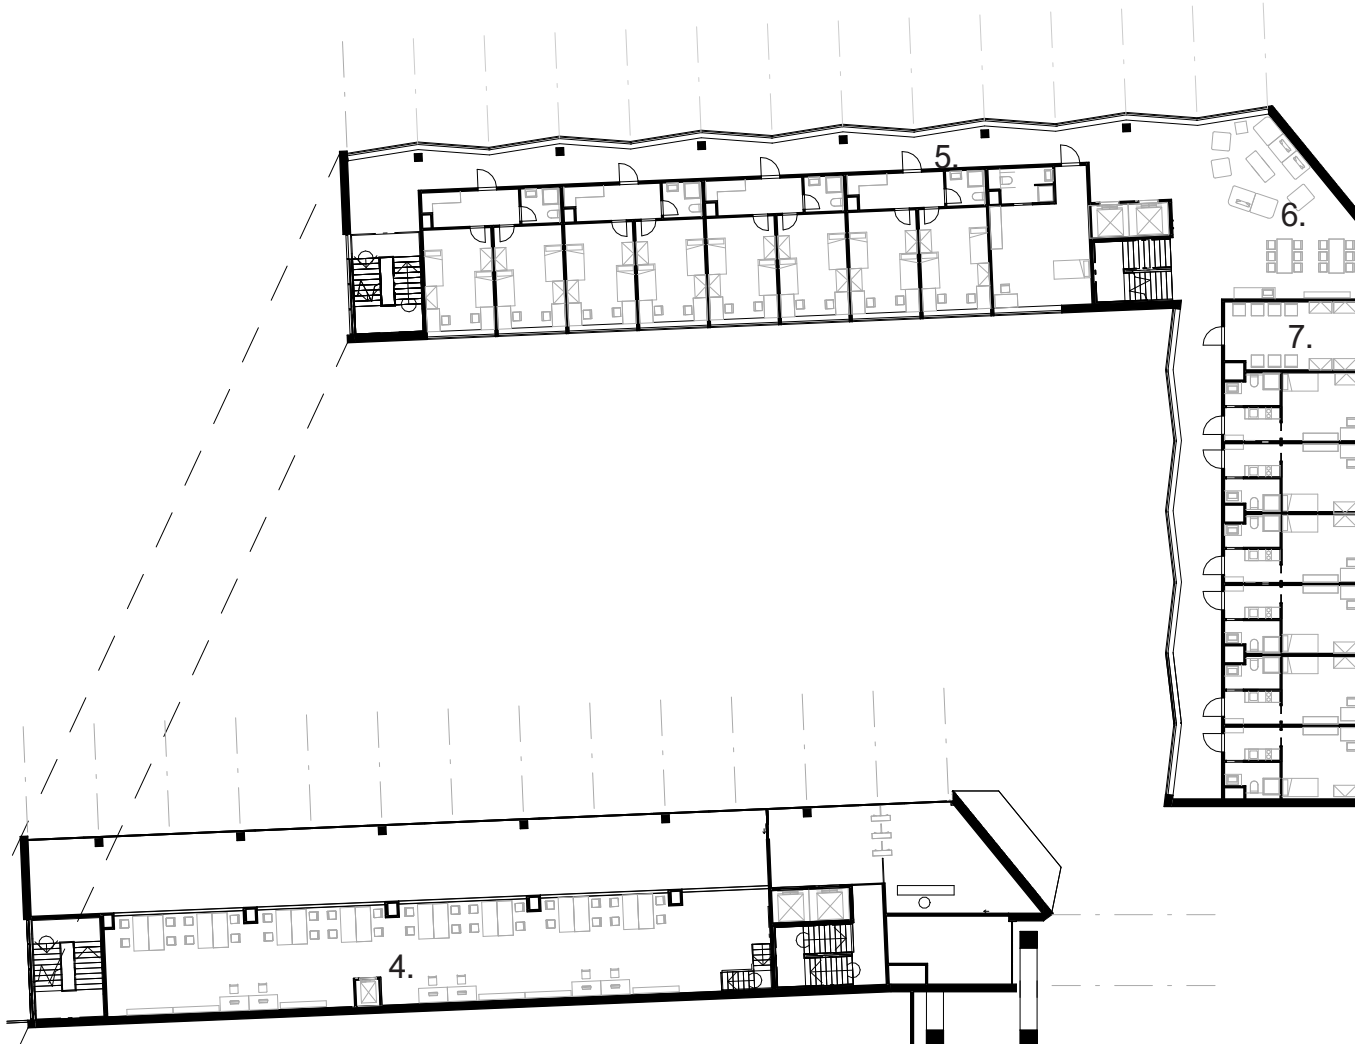

1. Main entrance
2. Administration
3. Cafe
4. Library
5. Student housing
6. Common room
7. Laundry room
8. Toilets

