

digged out sitting boxes. The edge offers the possibility to sit next to the water.






added val

the harbour promenade


The strip with the harbour is intersected with tourist and cycling paths. At the same time, the area is used as a waiting and observation point for boats.

The insufficient width of the riverbank has been extended to avoid future collisions of all potential users. For these purposes, entrances were also reduced by defining one ramp entry, also suitable for people with reduced mobility. The space under the ramp can be used for toilets or seasonal pedal boat storage.

The area above the harbour is suitably adapted as a pre-

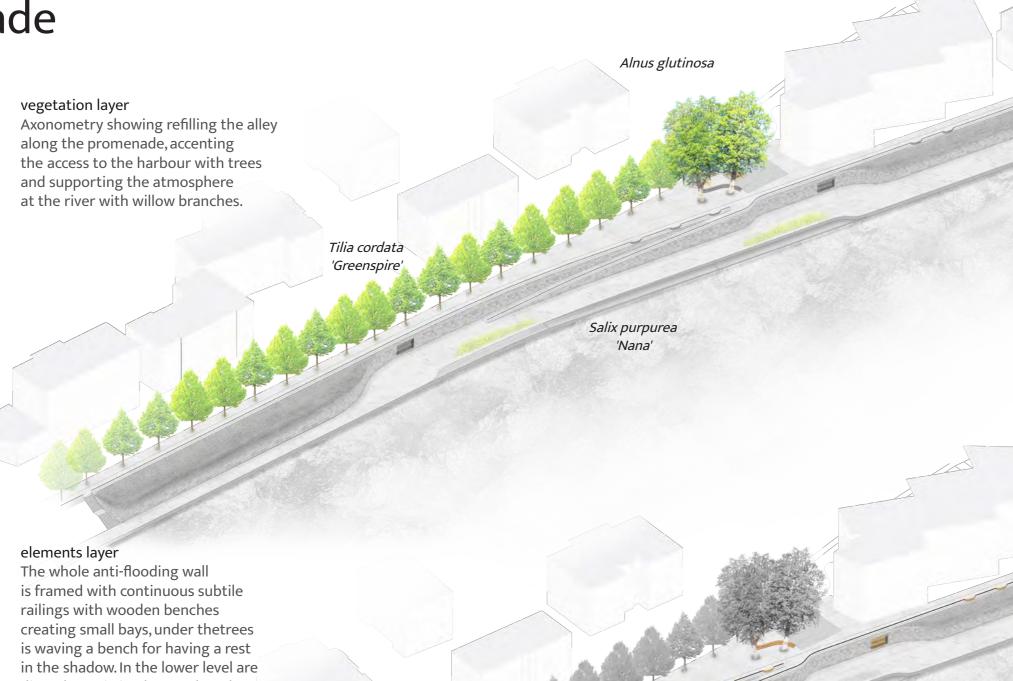

space with character evoking port atmosphere. The antiflood protection wall is used as a surface for placing sitting elements.

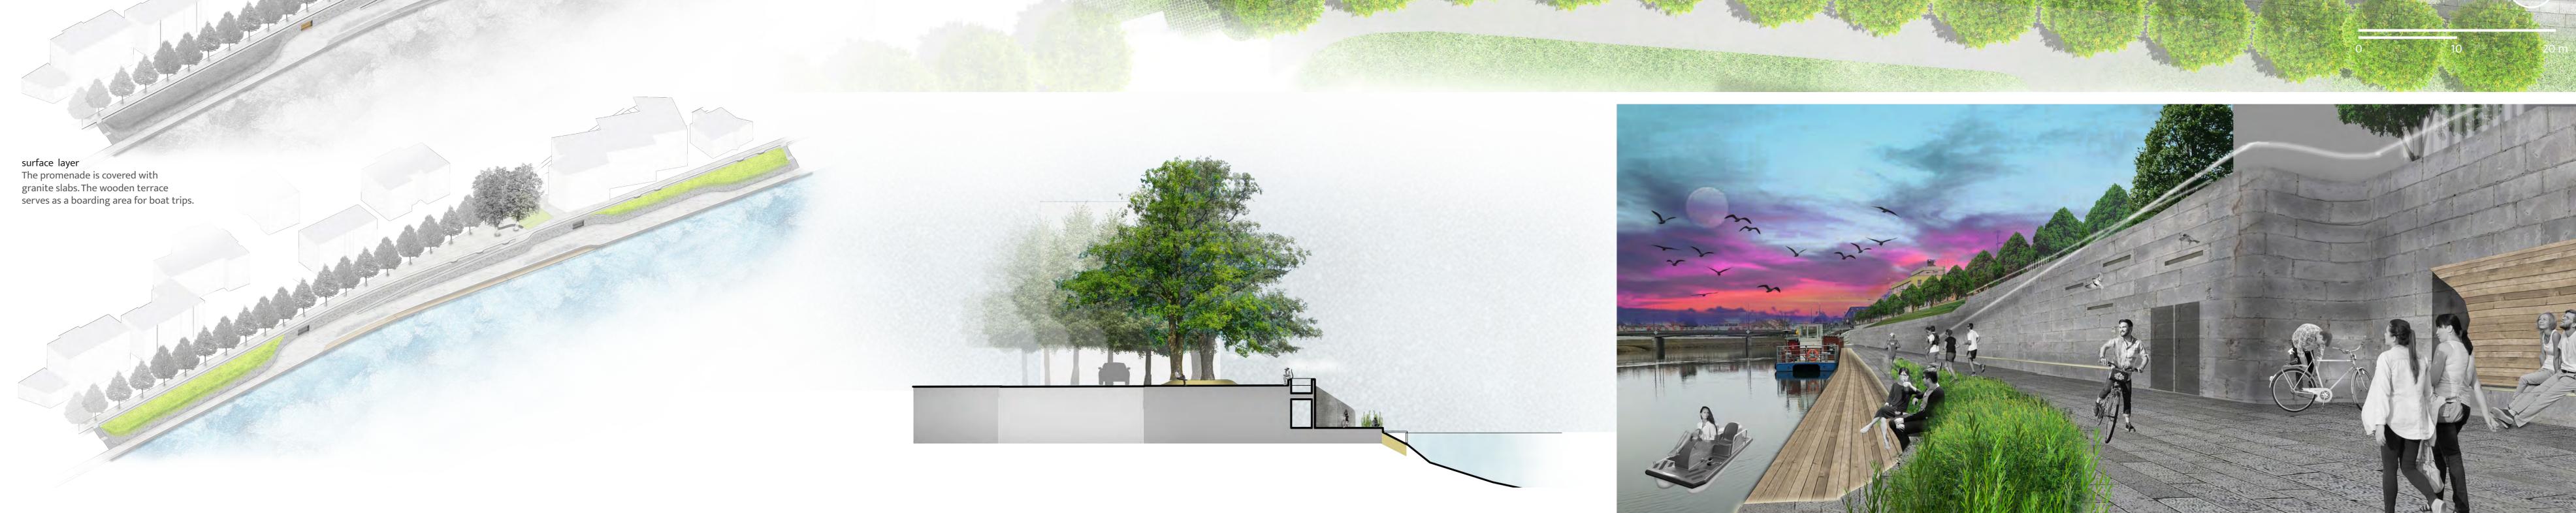

from the Mariánské square passes this part and connects to the pedestrian walkway. So far, the uniquely used playground area is changing due to the cultural needs of the city. The sitting area of stairs is extended around this area. Artificially formed staircases also descend to the river, suggesting passers-

area treated with loose granite cube with grass growing around that underline the recreational

FA ČVUT I LS 2017/2018





diploma project I revitalisation of the Morava riverbank in Uherské Hradiště atelier Dipl. Ing. Till Rehwaldt

Bc. ADÉLA CHMELOVÁ